


- Notes
1. CONTRACTOR MUST VERIFY ALL DIMENSIONS ON SITE BEFORE COMMENCING WORK OR PREPARING SHOP DRAWINGS.
 2. DO NOT SCALE DRAWINGS.
 3. CONTRACTOR TO CHECK UNDERGROUND SERVICES BEFORE COMMENCING WORKS BY CONTACTING DIAL BEFORE YOU DIG. IF DIAL BEFORE YOU DIG INFORMATION IS PROVIDED WITH THIS DOCUMENTATION IT SHALL BE ASSUMED NOT TO BE CURRENT AND CONTRACTOR SHALL MAKE THEIR OWN ENQUIRES.

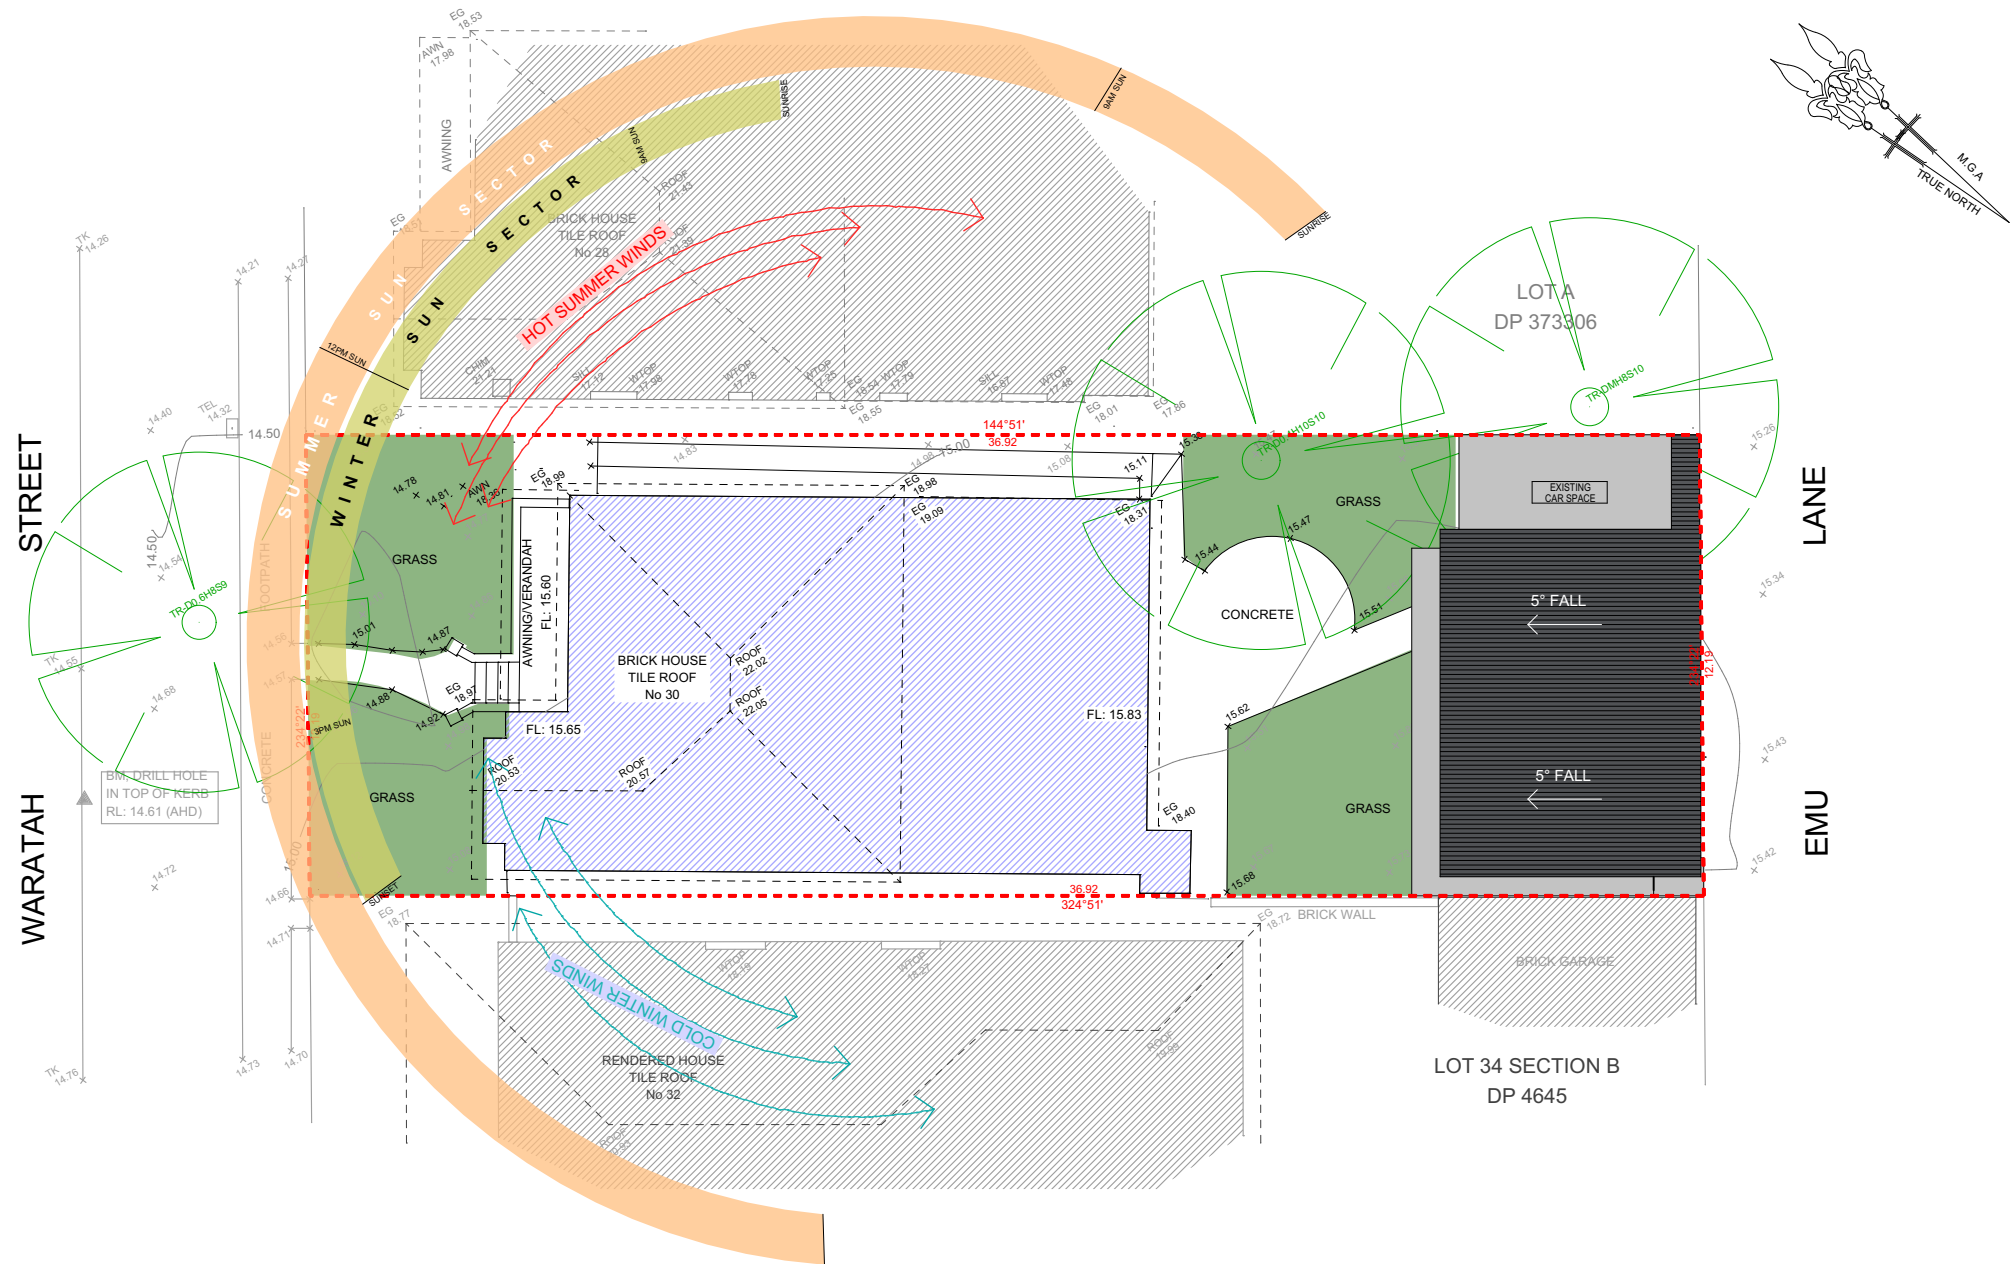

SITE PLAN & ANALYSIS

1:200

A	Development Application	29/06/25	YM
Rev	Description	Date	App'd
Project	SECONDARY DWELLING - GRANNY FLAT		

30 WARATAH ST
CANTERBURY NSW



Business Address: 9 Silver Street, MARRICKVILLE NSW 2204
Postal Address: 9 Silver Street, MARRICKVILLE NSW 2204
Phone Number: 0492 869 901
Email: Youssef@avant-architects.com.au

Project Designer:
Youssef Moussa

Drawing Title

SITE

SITE LOCATION & ANALYSIS

Checked/Approved
YM
Scale

1:200 @A0 Sheet Size
Project Number

25-012
Status

DEVELOPMENT APPLICATION



Drawing Number Revision
DA-001 A