

STORMWATER MANAGEMENT PLAN

30 WARATAH ST, CANTERBURY NSW

GENERAL NOTES:

ALL WORK SHALL BE CARRIED OUT IN ACCORDANCE WITH COUNCIL'S REQUIREMENTS, BUILDING CODE OF AUSTRALIA, NSW CODE OF PRACTICE AND THE TO THE RELEVANT SERVICE CODES.

THESE DRAWINGS SHALL BE READ IN CONJUNCTION WITH ALL ARCHITECTURAL AND OTHER CONSULTANTS' DRAWINGS AND SPECIFICATIONS AND WITH SUCH OTHER WRITTEN INSTRUCTIONS AS MAY BE ISSUED DURING THE COURSE OF THE CONTRACT. ALL DISCREPANCIES SHALL BE REFERRED TO THE SUPERINTENDENT FOR DECISION BEFORE PROCEEDING WITH THE WORK.

ALL DIMENSIONS SHOWN ON THE DRAWINGS ARE IN MILLIMETERS (U.N.O.). DIMENSIONS SHALL NOT BE OBTAINED BY SCALING OF THESE DRAWINGS. USE FIGURED DIMENSIONS ONLY.

BENCHMARKS HAVE BEEN ESTABLISHED WHERE INDICATED ON THE DRAWINGS. ALL LEVELS ARE TO AUSTRALIAN HEIGHT DATUM (A.H.D.). THE CONTRACTOR SHALL UNDERTAKE ALL NECESSARY SURVEY WORK TO ENSURE THAT THE WORKS ARE CONSTRUCTED TO DESIGN LINE AND LEVEL.

SETTING OUT DIMENSIONS AND LEVELS SHOWN ON THE DRAWINGS SHALL BE VERIFIED BY THE CONTRACTOR.

ALL MATERIALS SHALL BE IN ACCORDANCE WITH THE REQUIREMENTS OF THE RELEVANT SAA CODES AND THE BY-LAWS AND ORDINANCES OF THE RELEVANT BUILDING AUTHORITIES.

IT IS THE CONTRACTOR'S RESPONSIBILITY TO PROVIDE ALL SAFETY FENCES, WARNING SIGNS, TRAFFIC DIVERSIONS AND THE LIKE DURING CONSTRUCTION. ALL WORKS TO COMPLY WITH WORK HEALTH AND SAFETY REQUIREMENTS AND OTHER RELEVANT AUTHORITY SAFETY REQUIREMENTS.

NO TREES SHALL BE REMOVED, CUTBACK OR RELOCATED WITHOUT THE WRITTEN INSTRUCTION FROM THE SUPERINTENDENT.

WHERE NEW WORKS ABOUT EXISTING THE CONTRACTOR SHALL ENSURE THAT A SMOOTH EVEN PROFILE, FREE FROM ABRUPT CHANGES IS OBTAINED.

ALL WORKS SHALL BE CARRIED OUT IN ACCORDANCE WITH THE DETAILS SHOWN ON THE DRAWINGS AND THESE SPECIFICATIONS.

DESIGN LEVELS GIVEN ARE TO FINISHED SURFACE LEVEL AND INCLUSIVE OF TOPSOIL. (TOPSOIL DEPTH VARIES)

THE CONTRACTOR SHALL ARRANGE ALL SURVEY SETOUT TO BE CARRIED OUT BY A N.A.T.A. REGISTERED SURVEYOR.

CARE IS TO BE TAKEN WHEN EXCAVATING NEAR EXISTING SERVICES. NO MECHANICAL EXCAVATIONS ARE TO BE UNDERTAKEN OVER TELECOMMUNICATIONS OR ELECTRICAL SERVICES. HAND EXCAVATE IN THESE AREAS.

THE LOCATIONS OF UNDERGROUND SERVICES SHOWN ON THE DRAWING HAVE BEEN PLOTTED FROM DIAGRAMS PROVIDED BY SERVICE AUTHORITIES. THIS INFORMATION HAS BEEN PREPARED SOLELY FOR THE AUTHORITIES OWN USE AND MAY NOT NECESSARILY BE UPDATED OR ACCURATE.

THE POSITION OF SERVICES AS RECORDED BY THE AUTHORITY AT THE TIME OF INSTALLATION MAY NOT REFLECT CHANGES IN THE PHYSICAL ENVIRONMENT SUBSEQUENT TO INSTALLATION.

CAPITAL ENGINEERING CONSULTANTS DOES NOT GUARANTEE THAT THE SERVICES INFORMATION SHOWN ON THE DRAWING SHOWS MORE THAN THE PRESENCE OR ABSENCE OF SERVICES, AND WILL ACCEPT NO LIABILITY FOR INACCURACIES IN THE SERVICES INFORMATION SHOWN FROM ANY CAUSE WHATSOEVER.

IT IS THE CONTRACTOR'S RESPONSIBILITY TO OBTAIN FROM THE UTILITY SERVICES AUTHORITIES A CURRENT COPY OF UNDERGROUND SERVICES SEARCH FOR THE LOCATION OF ALL EXISTING SERVICES PRIOR TO COMMENCEMENT OF ANY WORK AND NOTIFY ANY CONFLICT WITH THE DRAWINGS IMMEDIATELY. CLEARANCE SHALL BE OBTAINED FROM THE RELEVANT REGULATORY AUTHORITY. CONTRACTOR TO KEEP COPY OF UNDERGROUND SERVICES SEARCH ON SITE AT ALL TIMES. ANY DAMAGES TO SERVICES OR SERVICES ADJUSTMENTS SHALL BE CARRIED OUT BY THE CONTRACTOR OR RELEVANT AUTHORITY AT THE CONTRACTOR'S EXPENSE.

VISIT THE SITE BEFORE SUBMITTING THE FINAL TENDER PRICE TO ASSESS 'ON SITE' CONDITIONS. FAILURE TO DO SO WILL FORFEIT ANY CLAIM FOR NOT BEING AWARE OF CONDITIONS AFFECTING THE TENDER.

THE CONTRACTOR SHALL PREPARE ACCURATE WORK-AS-EXECUTED DRAWINGS FOLLOWING THE COMPLETION OF ALL WORKS.

IT IS THE CONTRACTOR'S RESPONSIBILITY TO HAVE IN PLACE & MAINTAIN TRAFFIC FACILITIES AT ALL TIMES DURING CONSTRUCTION.

STORMWATER NOTES:

ALL WORK SHALL BE CARRIED OUT IN ACCORDANCE AS3500.3-2018: 'STORMWATER DRAINAGE'.

FOR STORMWATER DRAINAGE PIPES THAT EXCEED 1:5 GRADE, REINFORCED CONCRETE ANCHOR BLOCKS SHALL BE INSTALLED. ANCHOR BLOCKS TO BE CONSTRUCTED TO SPECIFICATIONS SET OUT IN AS3500.3-2018.

COORDINATE THE INSTALLATION OF NEW SERVICES WITH ALL NEW & EXISTING SERVICES & STRUCTURAL PROVISIONS AS DETERMINED ON SITE.

ALL PIPEWORK TO BE SUPPORTED IN ACCORDANCE WITH AS3500.3-2018.

ALL PIPEWORK IS TO BE TESTED IN ACCORDANCE WITH THE REQUIREMENTS AS SET DOWN IN AS3500.3-2018. ALL IN-GROUND PIPEWORK TO BE INSPECTED BY THE SUPERINTENDENT UNDER TEST CONDITIONS PRIOR TO BACKFILLING.

PIPES SHALL BE TRUE TO GRADES SHOWN AND ALIGNED SO THAT THE CENTRE OF THE INLET PIPE INTERSECTS WITH THE CENTRE OF THE OUTLET PIPE AT THE DOWNSTREAM FACE OF THE PIT.

BED ALL PIPES FIRMLY AND EVENLY WITH IMPORTED FILL ONLY. THICKNESS OF BEDDING LAYER SHALL BE 75mm IN SOIL AND 200mm IN ROCK.

LAY AND JOINT ALL PIPES IN ACCORDANCE WITH THE MANUFACTURER'S RECOMMENDATIONS AND AS3725-2007: 'DESIGN FOR INSTALLATION OF BURIED CONCRETE PIPES'.

ALLOW TO TEST ALL PIPES AND PITS TO LOCAL AUTHORITY'S REQUIREMENTS.

EXCAVATE TRENCHES AND STOCKPILE ALL MATERIAL FOR INSPECTION WITH REGARD TO REUSE FOR TRENCH BACKFILL. REMAINING MATERIAL TO BE REMOVED FROM SITE.

BACKFILL PIPES WITH IMPORTED FILL. PROVIDE 200mm SIDE SUPPORT AND 150mm OVERLAY ABOVE PIPE CROWN. TRENCH FILL ABOVE THE EMBEDMENT ZONE TO THE UNDERSIDE OF THE ROAD PAVEMENT OR THE FOOTWAY SHALL BE AS FOLLOW:-

UNDER ROADWAY
TRENCH FILL MATERIAL SHALL CONSIST OF IMPORTED FILL AS SPECIFIED HEREIN OF EITHER HIGH GRADE COMPACTION SAND OR APPROVED CRUSHED ROAD GRAVEL CONFORMING TO RMS QA SPECIFICATION 3051 OR SIMILAR.

OTHER THAN ROADWAY
TRENCH MATERIAL EXCAVATED SHALL CONSIST OF SELECT FILL AS SPECIFIED HEREIN AND SHALL NOT CONTAIN MORE THAN 20% OF STONES OF SIZE BETWEEN 25mm AND 75mm AND NONE LARGER THAN 75mm. PRIOR TO USE OF THE EXCAVATED MATERIAL IT SHALL BE INSPECTED AND APPROVED BY THE ENGINEER.

COMPACT BEDDING. EMBEDMENT AND TRENCH FILL MATERIALS AS FOLLOW:-

EMBEDMENT:-
FOR GRANULAR FILL MATERIAL (NON-COHESIVE SOIL) e.g. COARSE AGGREGATE FILL, THE DENSITY INDEX (ID) SHALL BE NOT LESS THAN 70%.

TRENCH FILL:-
FOR GRANULAR MATERIAL (NON COHESIVE SOILS). THE DENSITY INDEX (ID) SHALL BE NOT LESS THAN 70%. FOR NON-GRANULAR FILL MATERIAL (COHESIVE SOILS), THE DRY DENSITY RATIO (RD) SHALL BE NOT LESS THAN 95%.

UTILITY INFORMATION SHOWN ON THE PLANS IS NOT INTENDED TO DEPICT MORE THAN THE PRESENCE OF ANY SERVICES. ACTUAL LOCATIONS SHOULD BE VERIFIED BY HAND EXCAVATION PRIOR TO CONSTRUCTION.

THE CONTRACTOR SHALL ALLOW FOR THE CAPPING OFF, EXCAVATION AND REMOVAL (IF REQUIRED) OF ALL EXISTING SERVICES IN AREAS AFFECTED BY THE WORKS.

GEOTEXTILE FABRIC MATERIAL TO BE BIDIM A24 OR APPROVED EQUIVALENT AND SHALL COMPLY WITH AS3705-2012: 'GEOTEXTILES - IDENTIFICATION, MARKING AND GENERAL DATA'

THE CONTRACTOR SHALL ENSURE THAT SERVICES TO ALL BUILDINGS NOT AFFECTED BY THE WORKS ARE NOT DISRUPTED AT ALL TIMES. THE CONTRACTOR SHALL CONSTRUCT TEMPORARY SERVICES TO MAINTAIN EXISTING SUPPLY TO BUILDINGS REMAINING WHERE REQUIRED. ONCE THE WORKS ARE COMPLETE AND COMMISSIONED THE CONTRACTOR SHALL REMOVE ALL SUCH TEMPORARY SERVICES AND MAKE GOOD ALL DISTURBED AREAS.

STORMWATER NOTES (CONT):

EXISTING PIPES WHICH FORM NO PART OF THE DRAINAGE SYSTEM SHALL BE REMOVED OR SEALED AS INDICATED ON THE PLANS. PIPES UP TO 300mm DIAMETER SHALL BE SEWER GRADE uPVC WITH SOLVENT WELDED JOINTS (U.N.O.). ALL PIPE JUNCTIONS AND TAPERS SHALL BE VIA PURPOSE MADE FITTINGS.

WHERE DOWNPIPES PASS UNDER FLOOR SLABS, SEWER GRADE uPVC WITH RUBBER RING JOINTS ARE TO BE USED.

MINIMUM GRADE TO DRAINAGE PIPES TO BE 1% (U.N.O.), MIN. SIZE 100mm DIAMETER (U.N.O.).

PIPES LARGER THAN OR EQUAL TO 300mm DIAMETER TO BE REINFORCED CONCRETE RUBBER RING JOINTED TYPE (CLASS 2) MANUFACTURED TO AS4058 (U.N.O.).

PIPE INSTALLATION UNDER TRAFFICABLE AREAS SHALL BE IN ACCORDANCE WITH CONCRETE PIPE ASSOCIATION OF AUSTRALIA PUBLICATION "CONCRETE PIPE SELECTION & INSTALLATION" TYPE HS3 SUPPORT.

EQUIVALENT STRENGTH FRC PIPES MAY BE USED SUBJECT TO AUTHORITY APPROVAL.

MINIMUM PIPE COVER TO BE 600mm UNDER TRAFFICABLE AREAS AND 300mm ELSEWHERE (U.N.O.).

CONTRACTOR TO SUPPLY AND INSTALL ALL FITTINGS AND SPECIALS INCLUDING VARIOUS PIPE ADAPTORS TO ENSURE PROPER CONNECTION BETWEEN DISSIMILAR PIPEWORK.

PROVIDE CLEANING EYES TO ALL DOWNPIPES NOT DIRECTLY CONNECTED TO PITS.

STORMWATER DRAINAGE CONNECTIONS TO COUNCIL'S SYSTEM SHALL BE TO THE REQUIREMENTS AND THE SATISFACTION OF LOCAL COUNCIL.

PITS DEEPER THAN 1200mm TO BE FITTED WITH STEP IRONS AT 300 CENTRES TO AS1657-2013: 'FIXED PLATFORMS, WALKWAYS, STAIRWAYS AND LADDERS - DESIGN, CONSTRUCTION AND INSTALLATION'.

ALL EXPOSED EDGES TO BE ROUNDED WITH 20mm RADIUS, OR CHAMFERED 20mm x 20mm.

PIT REINFORCEMENT - MESH SL82 LAP TO BE 400mm MIN. CLEAR COVER 40 MIN. CAST AGAINST BLINDING OR FORMWORK. CORNER RETURNS MAY BE FABRIC OR EQUIVALENT BARS.

BENCHING TO BE HALF OUTGOING PIPE DEPTH. CONCRETE FOR BENCHING TO BE 20MPa MASS CONCRETE.

BRICKWORK, BLOCKWORK, CONCRETE OR APPROVED PRECAST PITS ARE TO BE USED IN TRAFFICABLE AREAS SUBJECT TO APPROVAL.

FIBREGLASS, HARD-PLASTIC OR APPROVED PRECAST PITS ARE TO BE USED IN NON-TRAFFICABLE AREAS SUBJECT TO APPROVAL.

100mm DIAMETER HOLE FOR SUBSOIL DRAINAGE OUTLET TO BE LOCATED 100mm ABOVE INVERT OF ALL INLET PIPES. SUBSOIL DRAINAGE TO EXTEND FOR A DISTANCE OF 3m UPSTREAM OF PIT (AT EACH INLET TRENCH) WITH THE UPSTREAM END SEALED.

ALL CONNECTIONS TO EXISTING DRAINAGE PITS SHALL BE MADE IN TRADESMAN-LIKE MANNER AND THE INTERNAL WALL OF THE PIT AT THE POINT OF ENTRY SHALL BE CEMENT RENDERED TO ENSURE A SMOOTH FINISH.

PIT GRATE, FRAMES AND SOLID COVERS SHALL BE CLASS B IN NON TRAFFIC AREAS AND CLASS C IN TRAFFICABLE AREAS IN ACCORDANCE WITH AS3996 U.N.O.

ALL GRATES SHALL BE PROVIDED WITH A 'J-LOCK' TYPE LOCKING CLIPS.

GRATES TO PITS IN FOOTPATH AREAS SHALL BE HEEL SAFE COMPLYING WITH THE DISABLED ACCESS CODE

PIT GRATING TO BE GALVANISED STEEL TYPE 'WELDLOK' OR APPROVED EQUIVALENT.

SUBSOIL PIPES SHALL BE LAID AT A MIN GRADE OF 1% (U.N.O.).

ADDITIONAL SUBSOIL DRAINAGE SHALL BE LAID TO SUIT SITE CONDITIONS AND GROUNDWATER PRESENCE AS DIRECTED. SUBSOIL PIPES SHALL BE LAID BEHIND KERBS IN CUT AREAS OF THE SITE.

PROVIDE A MINIMUM OF 150mm GRAVEL AROUND SUBSOIL PIPE. TRENCH TO BE LINED WITH GEOTEXTILE FABRIC TYPE BIDIM A24

SURVEY

THE EXISTING SITE CONDITIONS SHOWN ON THE FOLLOWING DRAWINGS HAVE BEEN INVESTIGATED BY REGISTERED SURVEYORS. THE INFORMATION IS SHOWN TO PROVIDE A BASIS FOR DESIGN.

CAPITAL ENGINEERING CONSULTANTS DOES NOT GUARANTEE THE ACCURACY OR COMPLETENESS OF THE SURVEY BASE OR ITS SUITABILITY AS A BASIS FOR CONSTRUCTION OR DESIGN.

SHOULD DISCREPANCIES BE ENCOUNTERED DURING CONSTRUCTION BETWEEN THE SURVEY DATA AND ACTUAL FIELD DATA, CONTACT CAPITAL ENGINEERING CONSULTANTS.

ABBREVIATIONS:

ø or DIA DIAMETER
CBR CALIFORNIA BEARING RATIO
CH CHAINAGE
CL CENTER LINE
CO CLEAR OUT
DD DISH DRAIN
DDO DISH DRAIN OUTLET
DEJ DOWELLED EXPANSION JOINT
DGB DENSE GRADED BASECOURSE
DGS DENSE GRADED SUB-BASE
DP DOWNPIPE
e EXISTING
FFL FINISHED FLOOR LEVEL
GTD GRATED TRENCH DRAIN
GSIP GRATED SURFACE INLET PIT
HYD HYDRANT
IJ ISOLATING JOINT
IK INTEGRAL KERB
IL INVERT LEVEL
IP INTERSECTION POINT
KIP KERB INLET PIT
KO KERB ONLY
K&G KERB & GUTTER
KR KERB RETURN
NGL NATURAL GROUND LEVEL
OFP OVERLAND FLOW PATH
OSD ON-SITE DETENTION RADIUS
R REINFORCED CONCRETE PIPE
RCP ROLL KERB & GUTTER
RK REDUCED LEVEL
RL RETAINING WALL
RW RAINWATER TANK
SJ SAWN CONTROL JOINT
SMH SEWER MAN HOLE
SW STORMWATER
SWP STORMWATER PIT
SWRM STORMWATER RISING MAIN
SWS STORMWATER SUMP
SV STOP VALVE
TOK TOP OF KERB
TOW TOP OF WALL
TWL TOP WATER LEVEL
TP TANGENT POINT
UPVC UNPLASTICISED POLYVINYL CHLORIDE
UNO UNLESS NOTED OTHERWISE
WPJ WEAKENED PLANE JOINT
FF FIRST FLUSH DEVICE
TYP TYPICAL
BM BENCH MARK





 




 
 

 
 
 
 



 
 
 
 

 
 
 

 
 

 



 



 


 
DIAL BEFORE YOU DIG SHOULD BE CONTACTED PRIOR TO ANY EXCAVATION ON SITE

 
TM: TRADE MARK OF THE ASSOCIATION OF DIAL BEFORE YOU DIG SERVICES LTD. USED UNDER LICENSE.


DRAWING REGISTER		
NUMBER	NAME	REVISION
SW001	COVER SHEET	B
SW010	GROUND FLOOR, NOTES & DETAILS	B
SW020	FIRST FLOOR & ROOF PLAN, NOTES & DETAILS	B
ER001	EROSION AND SEDIMENT CONTROL PLAN	B

LEGEND:


● DP	DOWNPIPE		eSMH	EXISTING SEWER MANHOLE
	STORMWATER LINE			EXISTING JUNCTION PIT
	STORMWATER LINE DRAINING TO RWT			EXISTING KERB INLET PIT
	OVER FLOW PIPE		eTEL	EXISTING TELSTRA PIT
	SUBSOIL LINE		eHYD	EXISTING HYDRANT
	STORMWATER RISING MAIN		eSV	EXISTING STOP VALVE
	EXISTING STORMWATER LINE		eGAS	EXISTING GAS VALVE
	AUTHORITY SEWER LINE		ePP	EXISTING POWER POLE
	AUTHORITY WATER LINE			EXISTING GRATED SURFACE INLET PIT
	AUTHORITY GAS LINE		FF	FIRST FLUSH
	AUTHORITY ELECTRICITY LINE		RWO	RAINWATER OUTLET
	AUTHORITY FIBRE OPTIC LINE		CO	CLEAR OUT POINT
	AUTHORITY COMMS LINE		DDO	DISH DRAIN OUTLET
	SEDIMENT FENCE		PD	PLANTER DRAIN
	GRATED SURFACE INLET PIT			CAPPING
	GRATED SURFACE INLET PIT WITH OCEANGUARD INSERT		RH	RAINHEAD
	SEALED JUNCTION PIT		SP	DOWNPIPE SPREADER
	PROPOSED KERB INLET PIT			WARNING LIGHT
	GRATED TRENCH DRAIN		1144.37	SPOT LEVELS
	RAINWATER RE-USE TANK			BENCHMARK
	PROPOSED RETAINING WALL		OFF	OVERLAND FLOW PATH

ISSUED FOR D.A.


A1				E: ahmad@nceeng.com W: A: 5 BURROWS AVENUE, CHESTER HILL M: 0452489806 COPYRIGHT THIS DRAWING AND THE INFORMATION SHOWN HEREIN IS THE PROPERTY OF NANO CONSULTING ENGINEERS AND MAY NOT BE USED FOR ANY PURPOSES THAN FOR WHICH SUPPLIED. APPROVAL TYPE: 1. DESIGNER 2. DEVELOPMENT APPLICATION 3. CONCEPT DEVELOPMENT 4. CONTRACTOR SERVICES 5. FOR TENDER 6. OTHER				DRAWN : A.N. DESIGNED : A.N. REVIEWED : A.N. DATE : 07/07/2025 CHECKED : A.N. APPROVED DATE : 07/07/2025				ARCHITECT: AVANT ARCHITECTURE & DESIGN		CLIENT: AVANT ARCHITECTURE & DESIGN		PROJECT: PROPOSED SECONDARY DWELLING DEVELOPMENT ADDRESS: 30 WARATAH ST, CANTERBURY NSW APPLICATION: DA LGA: CANTERBURY BANKSTOWN COUNCIL		SHEET SUBJECT: COVER SHEET		ALL DIMENSIONS IN mm UNLESS OTHERWISE STATED DO NOT SCALE DRAWING, USE FIGURED DIMENSIONS ONLY SCALE @ A1 1:100 JOB No SW2563 AUTHORISED A.N. DWG No SW001 REV B	
----	--	--	--	--	--	--	--	---	--	---	--	---	--	--	--	--	--	-----------------------------------	--	---	--

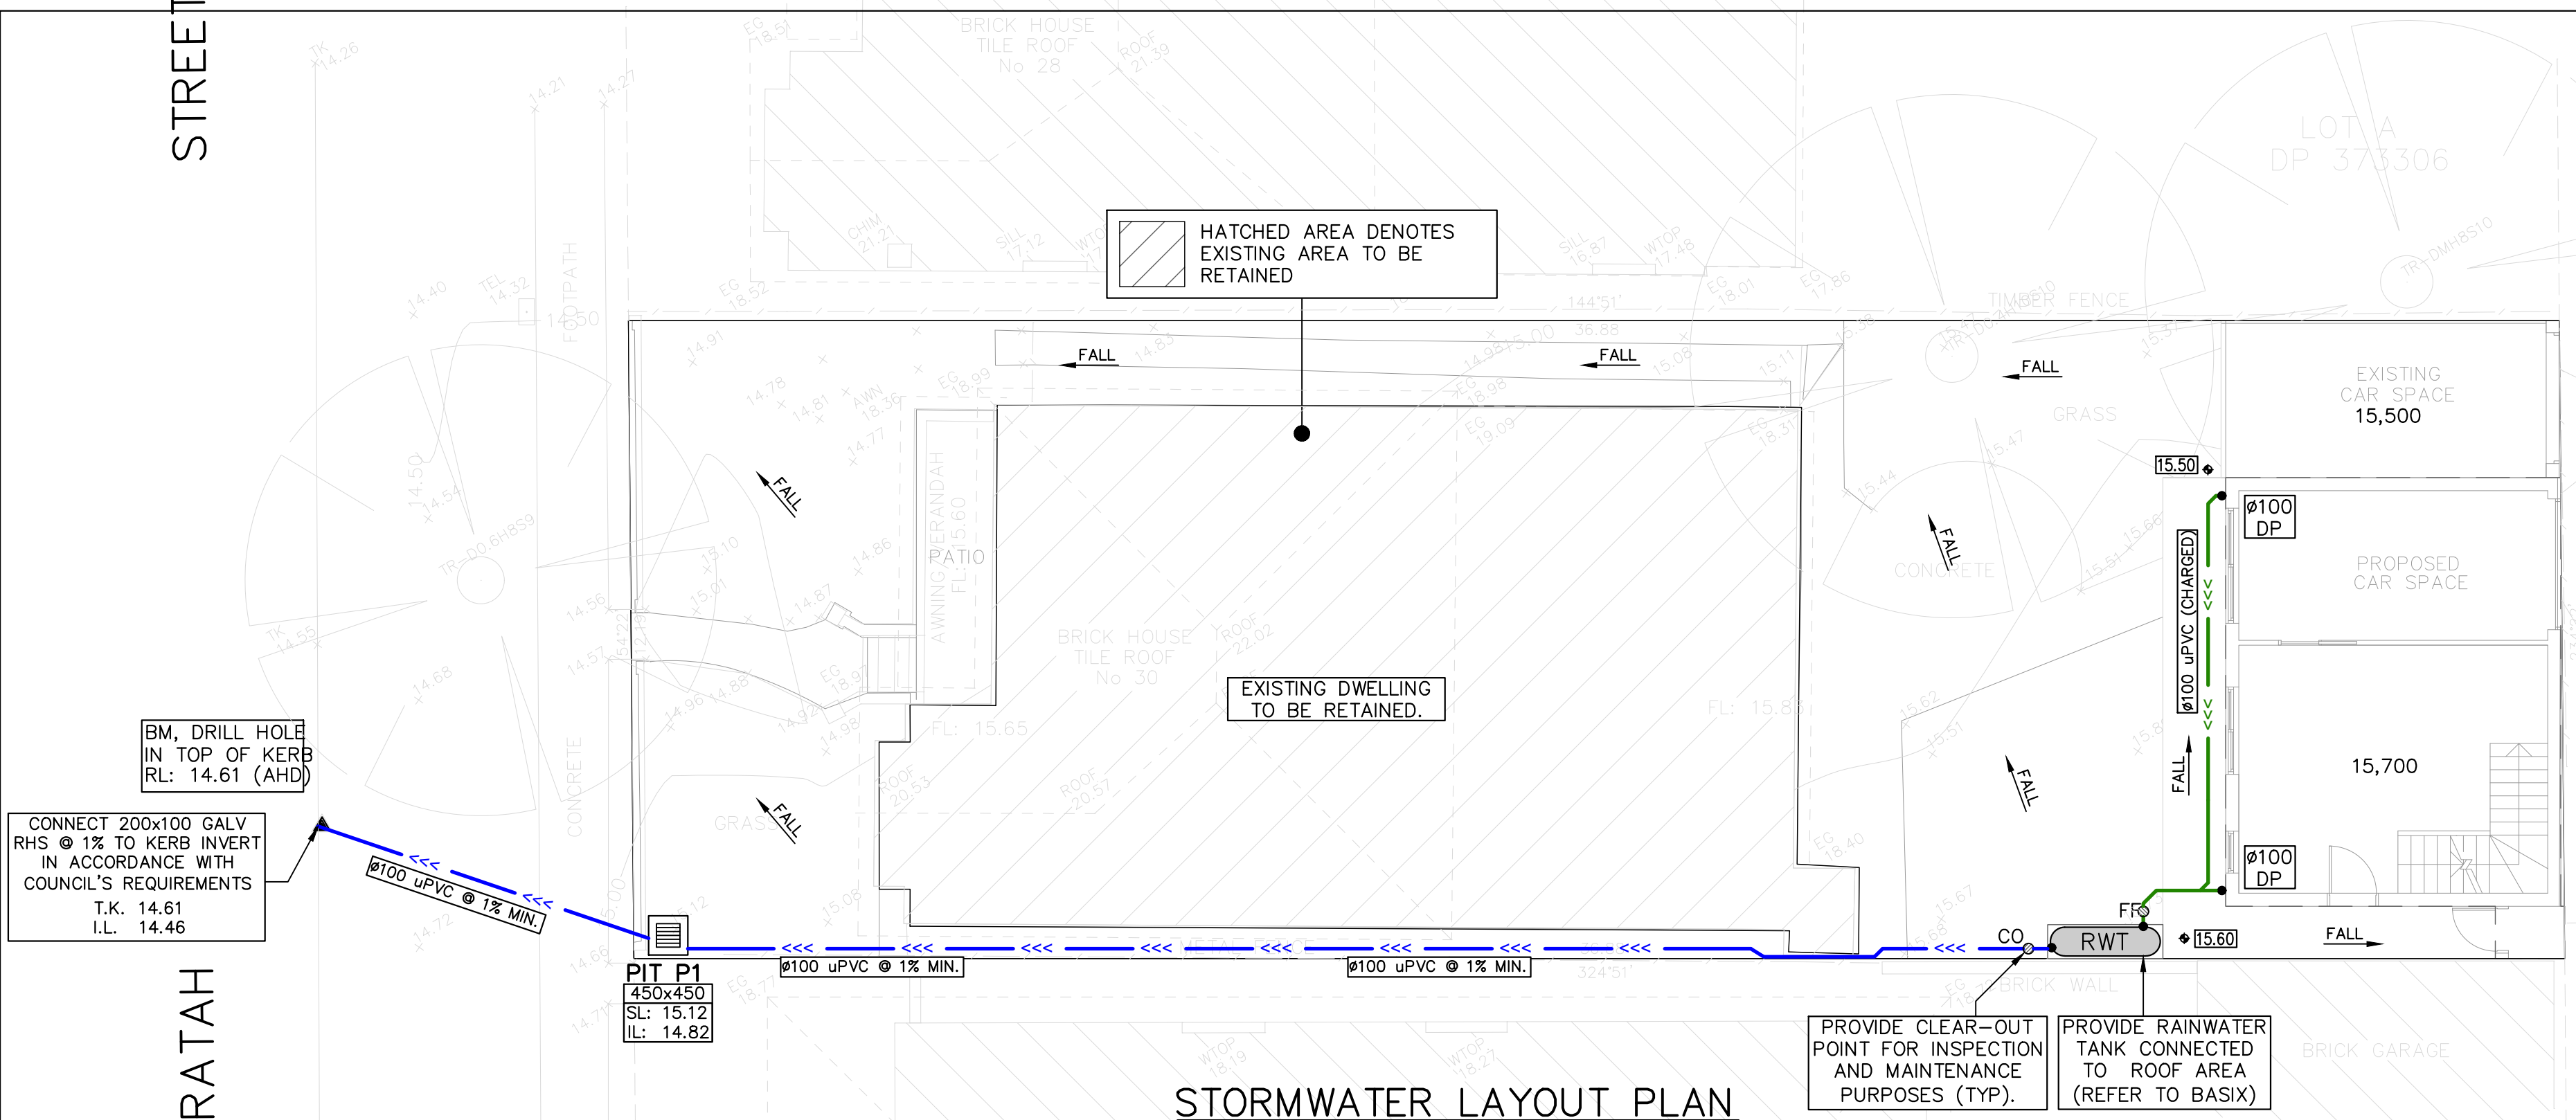

STORMWATER LAYOUT PLAN
GROUND FLOOR
SCALE 1:100

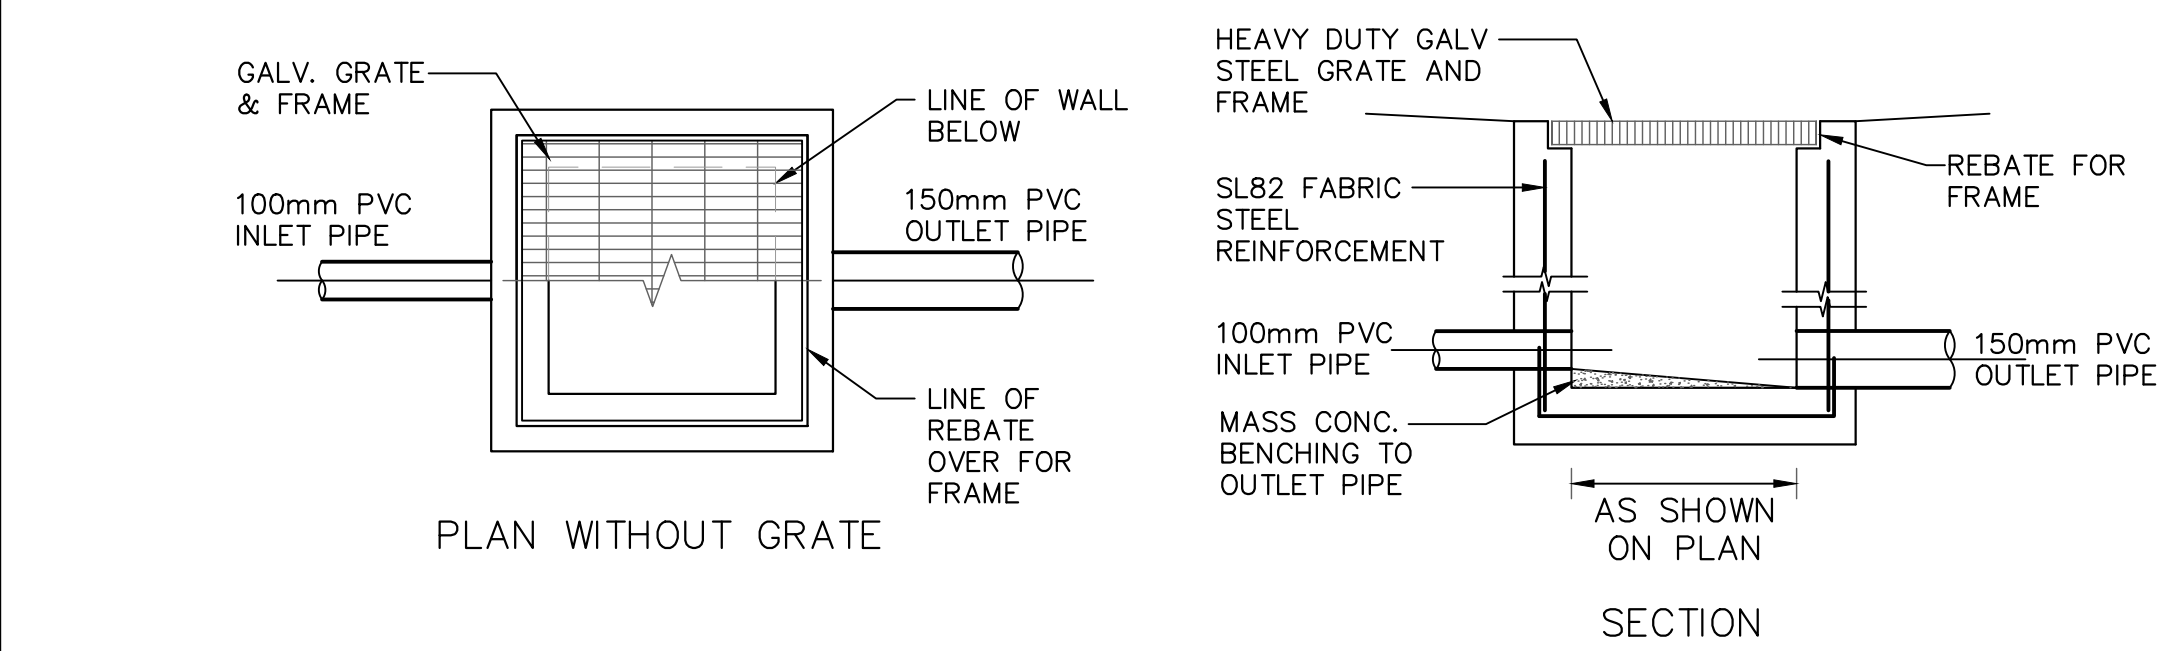


TYPICAL GRATED INLET PIT DETAIL
SCALE: 1:20

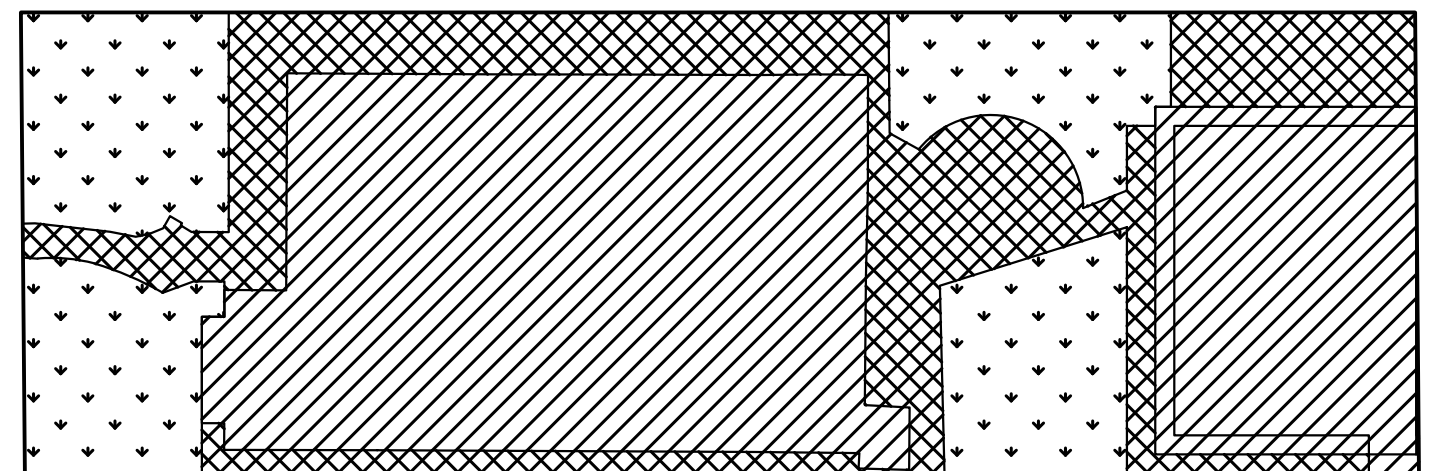


POST-DEVELOPED CATCHMENT PLAN
SCALE 1:200

- ROOF AREA = 227.00 Sq.m
- HARDSTAND AREA = 111.0 Sq.m
- PERVIOUS AREA = 112.0 Sq.m


TOTAL IMPERVIOUS AREA = 338 Sq.m (75%)

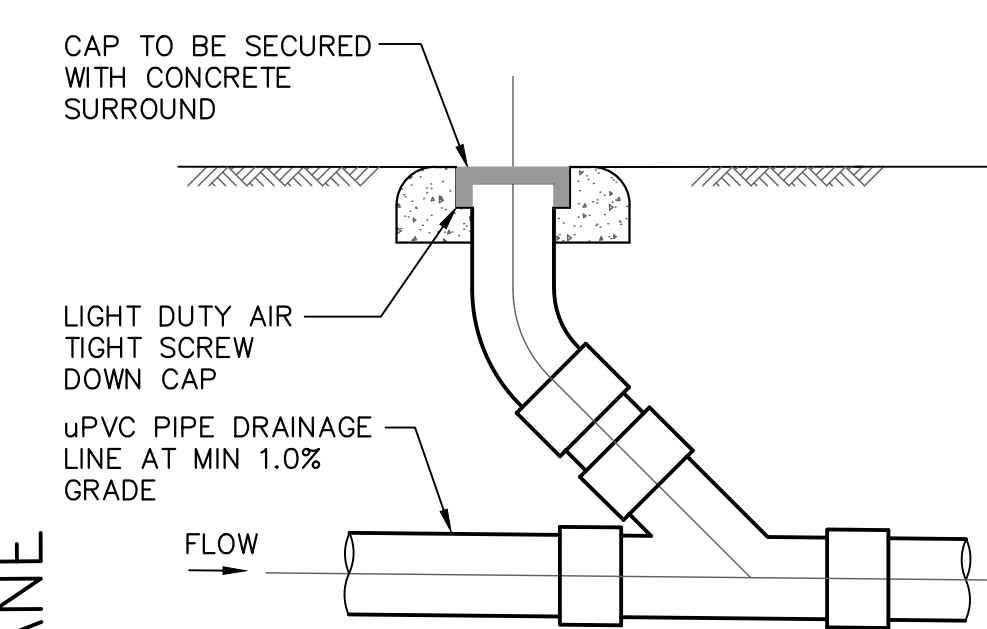

CLEANING EYE DETAIL
SCALE: 1:20

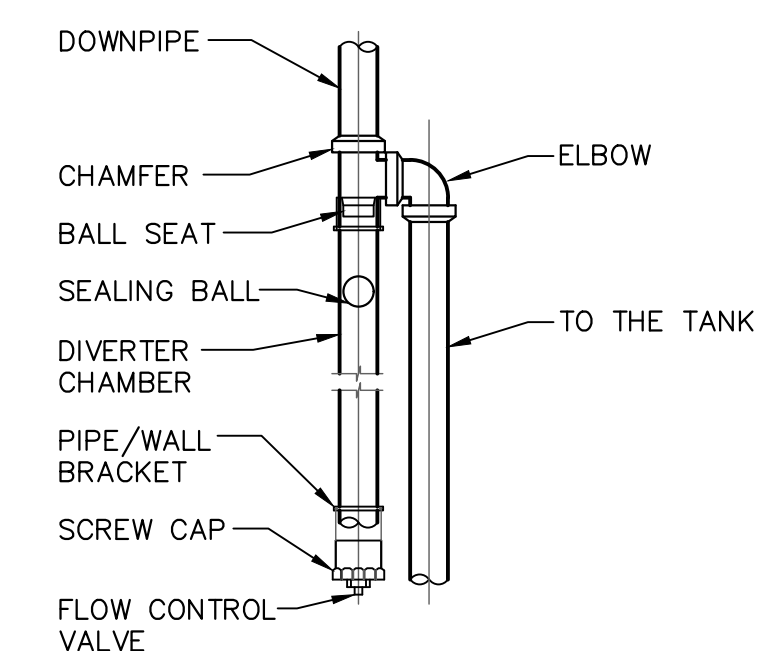

FIRST FLUSH DIVERTER
SCALE: 1:20

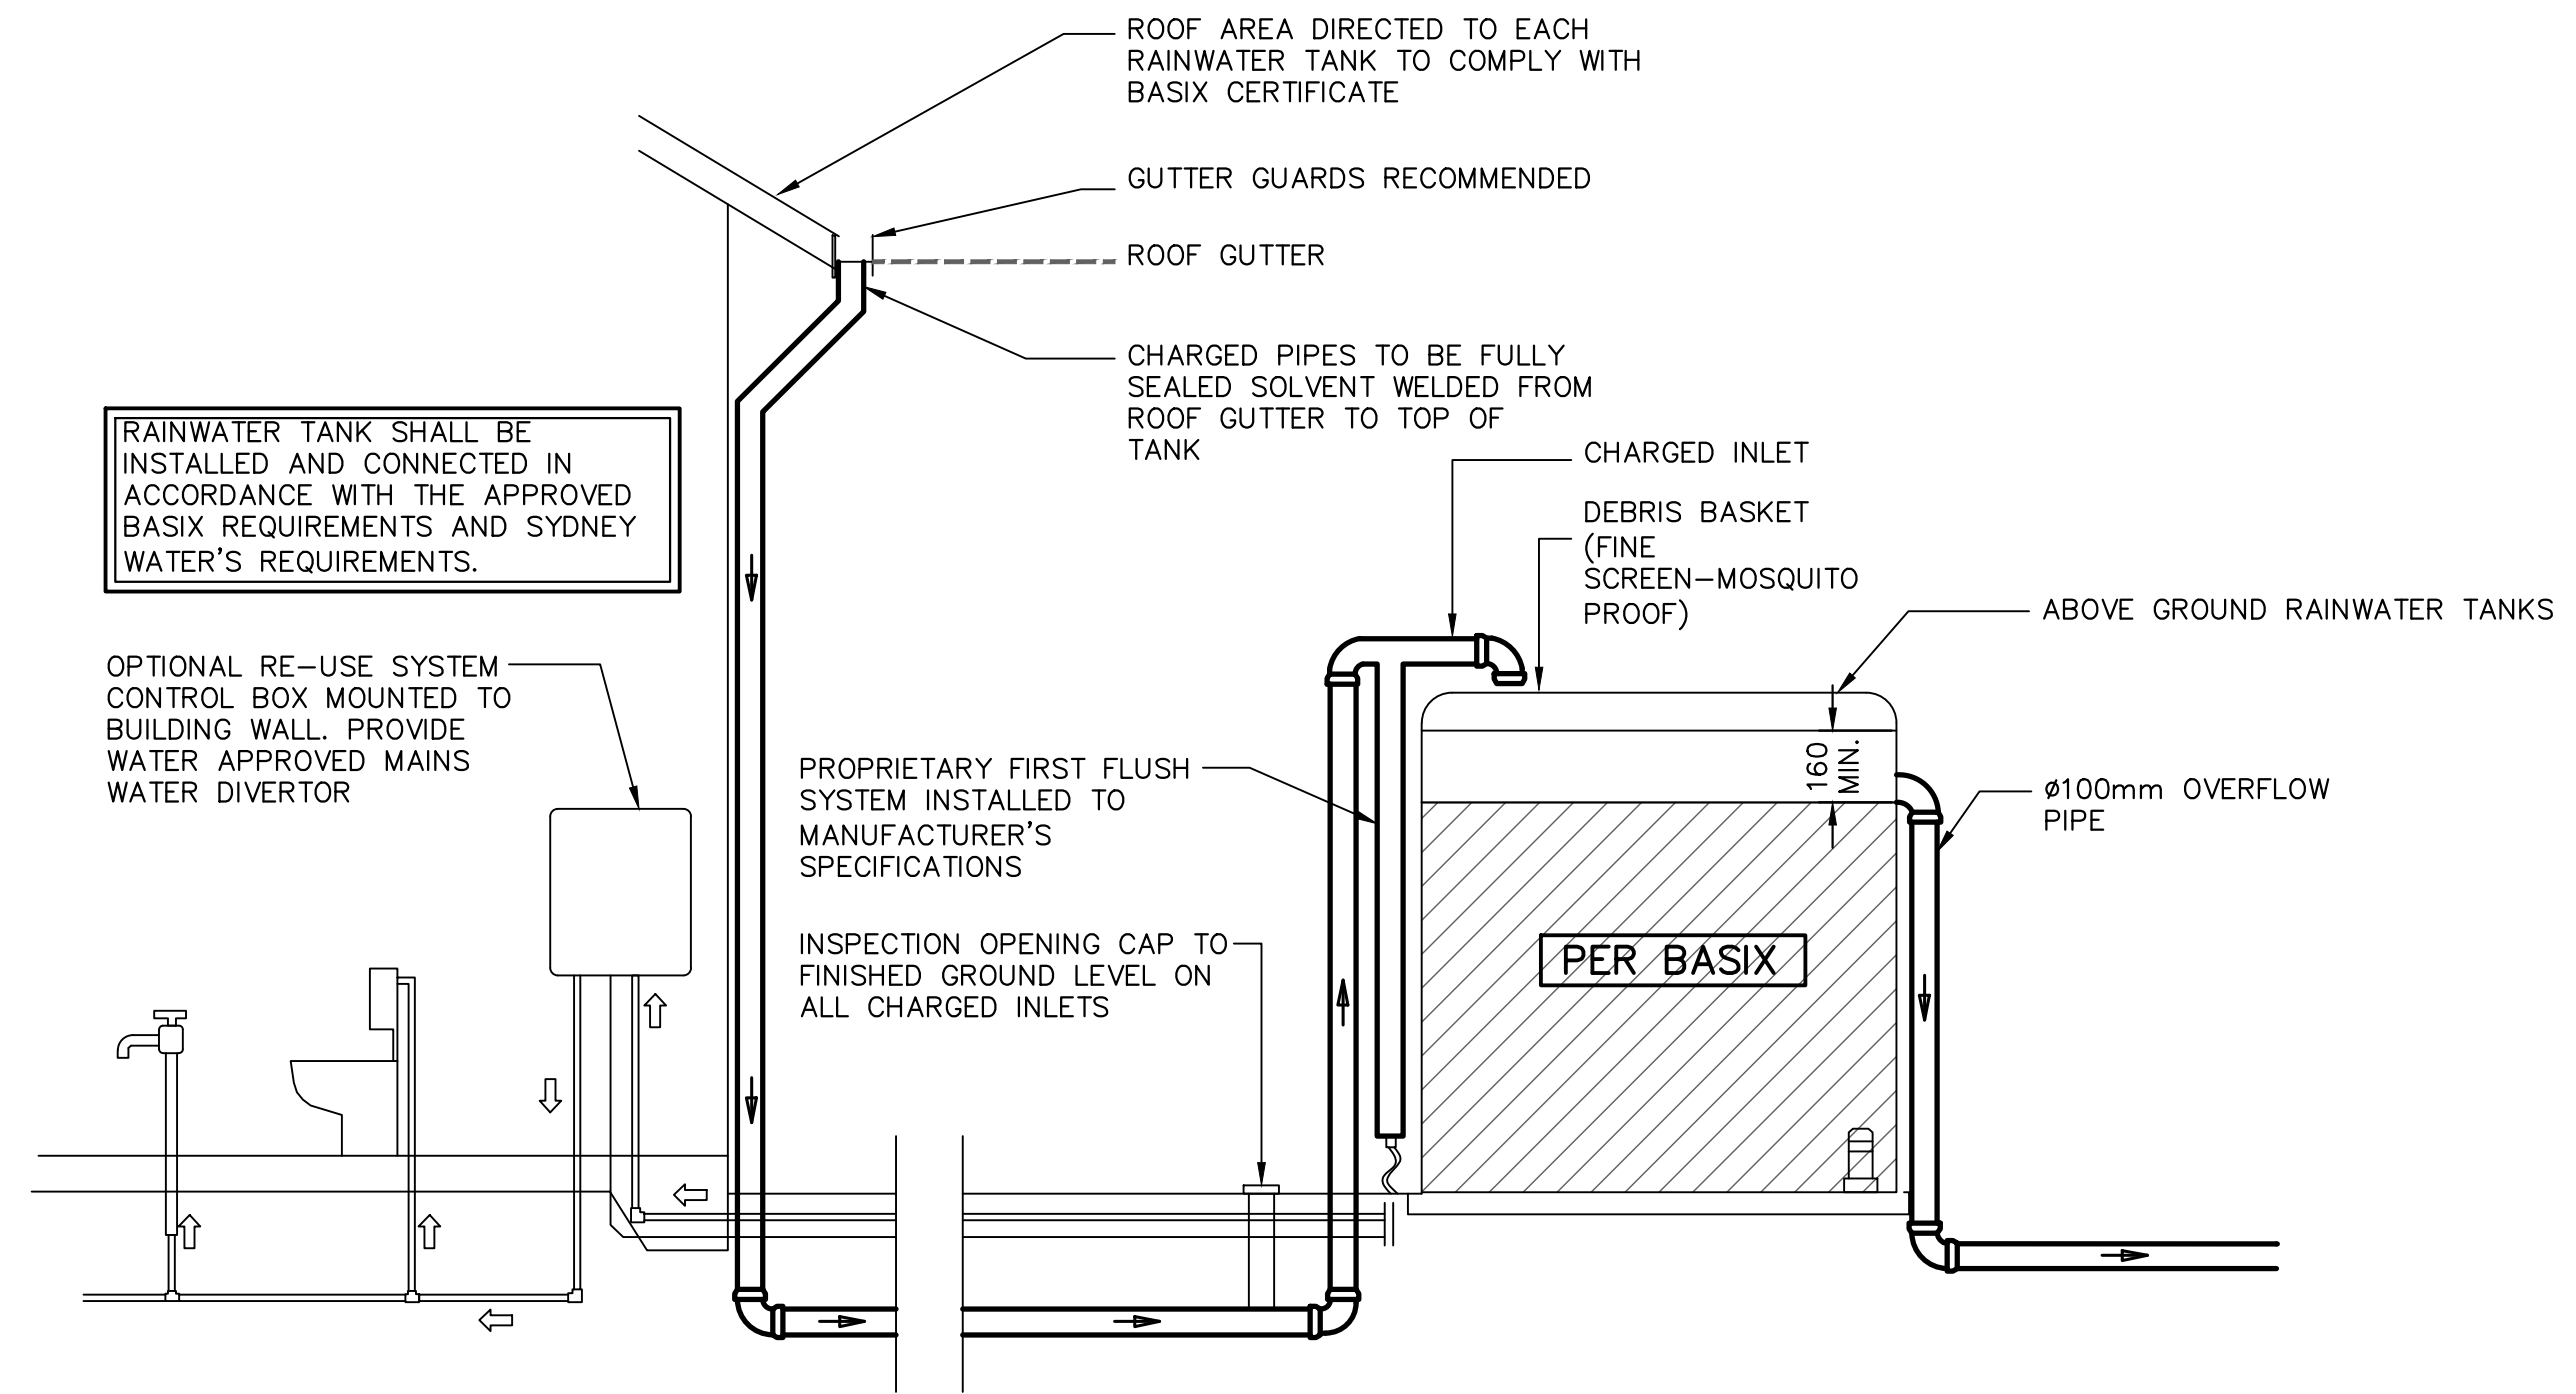

TYPICAL RAINWATER RE-USE TANK CONFIGURATION
NOT TO SCALE

DESIGN NOTES:

- SITE IS LOCATED IN CANTERBURY BANKSTOWN COUNCIL AND IS GOVERNED BY THE CANTERBURY BANKSTOWN COUNCIL DEVELOPMENT CONTROL PLAN 2023 - 3.1 DEVELOPMENT ENGINEERING STANDARDS.
- ON-SITE DETENTION IS NOT REQUIRED AS IMPERVIOUS AREA IS LESS THAN 75% IN ACCORDANCE WITH SECTION 4.1 OF THE CANTERBURY BANKSTOWN COUNCIL DEVELOPMENT CONTROL PLAN 2023.
- ALL STORMWATER PIPES TO HAVE A MINIMUM OF 100mm CONCRETE OR 300mm TOPSOIL COVER U.N.O.
- INSTALL CLEAR OUT FOR INSPECTION AND MAINTENANCE PURPOSES WHERE REQUIRED (TYP).
- ALL DOWNPIPES AND STORMWATER PIPES SHOWN ON PLAN ARE ø100mm uPVC AND SLOPE AT 1% U.N.O (TYP).
- PROPOSED DOWNPIPE LOCATIONS ARE NOMINAL AND TO BE CONFIRMED DURING CONSTRUCTION (TYP).
- ALL STORMWATER PITS AND PIPES TO BE A MINIMUM OF 0.6m CLEAR FROM EXISTING SEWER LINE (TYP).
- ALLOW FOR FILL & MINOR REGRADING OF FINISHED SURFACE TO ARCHIVE NOMINATED REDUCED LEVEL OF GRATED SURFACE INLET PITS, WHERE REQUIRED (TYP).
- PROVIDE SUBSOIL DRAINAGE WITHIN LANDSCAPED AREAS & BEHIND RETAINING WALLS TO PREVENT LONG TERM SATURATION DURING PROLONGED WET WEATHER.

CHARGED LINES:

- ALL CHARGED LINES SHALL BE MIN. 100mm SEWER GRADE uPVC FROM CONNECTION POINT TO THE GUTTER INVERT LEVEL.
- ALL EXPOSED PIPEWORK SHALL BE PAINTED IN A COLOUR TO COMPLIMENT THE DEVELOPMENT AND TO PROTECT AGAINST ULTRA-VIOLET LIGHT DAMAGE FROM THE SUN.
- ALL JOINTS WITHIN THE CHARGED SYSTEM MUST BE SOLVENT WELDED AND PRESSURE TESTED IN ACCORDANCE WITH AS3500.3.
- CLEAR-OUT POINTS (IN ADDITION TO THOSE SHOWN ON PLAN) SHALL BE PROVIDED AT 20m INTERVALS AND AT CRITICAL BENDS WITHIN THE CHARGED SYSTEM.

KEY NOTES:

- ALL EXISTING STORMWATER PIPES AND DOWNPIPES ARE TO BE RETAINED U.N.O (TYP). PLUMBER TO ASSESS CONDITION AND STATE OF REPAIR. ALLOW FOR REPLACEMENT IF REQUIRED.
- CONTRACTOR TO ENSURE LOCATION OF NEW DWELLING DOES NOT ADVERSELY IMPACT EXISTING STORMWATER SYSTEM. IF SO, CONTRACTOR TO CONTACT STORMWATER ENGINEER PRIOR TO COMMENCING ANY WORKS.
- CONTRACTOR PERMITTED TO CONNECT TO EXISTING STORMWATER SYSTEM IF FOUND TO BE IN GOOD CONDITION DURING CONSTRUCTION. STORMWATER ENGINEER TO BE CONTACTED PRIOR TO COMMENCING ANY WORKS WHICH VARY FROM THE APPROVED STORMWATER PLANS.
- IF EXISTING STORMWATER SYSTEM IS CONNECTED TO SEWER, CONTRACTOR IS TO RECTIFY STORMWATER DESIGN AND CREATE A NEW CONNECTION AS PER COUNCIL SPECIFICATIONS AND AUSTRALIAN STANDARDS. CONTRACTOR TO CONTACT STORMWATER ENGINEER PRIOR TO COMMENCING ANY WORKS.

PLUMBER TO PERFORM CCTV INSPECTION AND ASSESS CONDITION OF ALL EXISTING STORMWATER PIPES FOUND DURING EXCAVATION WHICH ARE TO BE RETAINED (TYP). ALLOW FOR REPAIR OR REPLACEMENT IF REQUIRED.

ALL EXISTING STORMWATER LINES SHOWN ON PLAN HAVE NOT BEEN SURVEYED AND ARE SHOWN INDICATIVELY ONLY. CONTRACTOR TO LOCATE ALL EXISTING PIPELINES ON SITE PRIOR TO CONSTRUCTION. ENGINEER MUST BE NOTIFIED OF ANY DISCREPANCIES PRIOR TO COMMENCEMENT OF ANY WORKS




RAINWATER SIGN DETAIL
SCALE: 1:10

NOTES: -

- PROVIDE WARNING SIGN IN ACCORDANCE WITH AS 1319 IN A CLEAR AND VISIBLE LOCATION AT ALL RAINWATER SUPPLY POINTS
- BACKGROUND IS YELLOW TEXT IS WHITE ON BLACK BACKGROUND

ISSUED FOR D.A.

A1				E: ahmad@nceeng.com W: A: 5 BURROWS AVENUE, CHESTER HILL M: 0452489806 COPYRIGHT THIS DRAWING AND THE INFORMATION SHOWN HEREIN IS THE PROPERTY OF NANO CONSULTING ENGINEERS AND MAY NOT BE USED FOR ANY PURPOSES THAN FOR WHICH SUPPLIED. APPROVAL TYPE: 1. DESIGNER 2. DEVELOPMENT APPLICATION 3. CONTRACTING/CONSTRUCTION 4. CONSTRUCTION/SERVICES 5. CONTRACTOR 6. OTHER		DRAWN: A.N. REVIEWED: A.N. CHECKED: A.N. APPROVED DATE: 07/07/2025		DESIGNED: A.N. DATE: 07/07/2025		 ARCHITECT: AVANT ARCHITECTURE & DESIGN		CLIENT: AVANT ARCHITECTURE & DESIGN		PROJECT: PROPOSED SECONDARY DWELLING DEVELOPMENT ADDRESS: 30 WARATAH ST, CANTERBURY NSW APPLICATION: DA LGA: CANTERBURY BANKSTOWN COUNCIL				SHEET SUBJECT: GROUND FLOOR PLAN, NOTES & DETAILS		ALL DIMENSIONS IN mm UNLESS OTHERWISE STATED DO NOT SCALE DRAWING, USE FIGURED DIMENSIONS ONLY SCALE @ A1 1:100 AUTHORISED A.N. JOB No SW2563 DWG No SW010 REV B	
B	FOR DA APPROVAL			A.N.	A.N.	07/07/2025															
A	FOR DA APPROVAL			A.N.	A.N.	05/07/2025															
REV	DESCRIPTION			BY	CHECK	DATE															

INSTALL 50mm uPVC SPITTER PIPES 20mm ABOVE SURFACE LEVEL FOR BALCONY AND CONCRETE ROOF AREAS TO ALLOW FOR EMERGENCY OVERFLOW INCASE OF BLOCKAGES DURING HEAVY STORMS. PLUMBER TO CONFIRM LOCATION DURING CONSTRUCTION.

STORMWATER PIPE ARRANGEMENT TO BE CO-ORDINTED WITH
STRUCTURAL SLAB AND BEAMS WHERE REQUIRED (TYP).

ARROW DENOTES THE SLOPE OF FINISHED SURFACE LEVEL (TYP).




DOWNPIPES SHOWN ON PLAN ARE TO BE Ø100mm uPVC U.N.O. (TYP).

ALL GUTTERS TO BE FITTED WITH ADEQUATE OVERFLOW MEASURES IN ACCORDANCE WITH AS3500.3: 2018.

INSTALL DOWNPIPE WITH SPREADER (IF REQUIRED) TO DISPERSE
STORMWATER ONTO LOWER ROOF AREAS EFFECTIVELY.

PROVIDE SURFACE DRAINAGE FOR ALL CONCRETE AND BALCONY ROOF AREAS WHERE REQUIRED.



				E: ahmad@nceeng.com W: A: 5 BURROWS AVENUE, CHESTER HILL M: 0452489806 COPYRIGHT THIS DRAWING AND THE INFORMATION SHOWN HEREIN IS THE PROPERTY OF NANO CONSULTING ENGINEERS AND MAY NOT BE USED FOR ANY PURPOSES THAN FOR WHICH SUPPLIED.								DRAWN : A.N. DESIGNED : A.N. REVIEWED : A.N. DATE : 07/07/2025 CHECKED : A.N. APPROVED DATE : 07/07/2025								PROJECT : PROPOSED SECONDARY DWELLING DEVELOPMENT ADDRESS : 30 WARATAH ST, CANTERBURY NSW APPLICATION : DA LGA : CANTERBURY BANKSTOWN COUNCIL				SHEET SUBJECT : FIRST FLOOR & ROOF PLAN, NOTES & DETAILS								ALL DIMENSIONS IN mm UNLESS OTHERWISE STATED DO NOT SCALE DRAWING, USE FIGURED DIMENSIONS ONLY SCALE @ A1 : 1:100 JOB No : SW2563			
B FOR DA APPROVAL				A.N. A.N. 07/07/2025				A FOR DA APPROVAL				A.N. A.N. 05/07/2025				APPROVAL TYPE: 1. SUBMITTAL 4. CONTRACTOR CERTIFICATE 2. DEVELOPMENT APPLICATION 5. DAU TRACK 3. CONVEYANCE DEVELOPMENT 6. OTHER				ARCHITECT: AVANT ARCHITECTURE & DESIGN				CLIENT: AVANT ARCHITECTURE & DESIGN				DWG No : SW020 REV : B							
REV DESCRIPTION				BY CHECK DATE								ADDRESS: 5 BURROWS AVENUE, CHESTER HILL PH: 0452489806 EMAIL: ahmad@nceeng.com																							