

4 BELLOMBI STREET, CAMPSIE

DRAWING LIST		
SHEET NUMBER	SHHEET NAME	CURRENT REVISION DATE
0000	COVER PAGE	27/07/25
2101	SITE PLAN	27/07/25
2102	WASTE MANAGEMENT PLAN	27/07/25
2201	GROUND FLOOR	27/07/25
2202	ROOF	27/07/25
2203	DETAIL ARRANGEMENT	27/07/25
2204	FINISHES SCHEDULE	27/07/25
3201	EAST & WEST ELEVATIONS	27/07/25
3202	NORTH & SOUTH ELEVATIONS	27/07/25

SITE AREA: 535.9 m²
PERMISSIBLE FSR: 0.5:1
PERMISSIBLE GFA: 267.95 m²
EXISTING GFA: 90 m²
PROPOSED ADDITIONAL GFA: 60 m²
HEIGHT OF BUILDING: 8.5 m
ZONING: R3



#	Status	Description	Date
1	Rev Status	FOR DA	27/07/25

Notes
Copyright © Mark Zhang
All Rights Reserved
No material may be reproduced without prior permission

Contractor must verify all dimensions on site before commencing work or preparing shop drawings.

Do not scale drawings.

Project
4 Bellombi Street, Campsie

Client

Project number
2501

Checked
MZ

Size check
25mm

Approved
MZ

Sheet size
A1

Scale
1:100




Sheet title
COVER PAGE

Sheet number
0000

Status
FOR INFORMATION

Revision
1

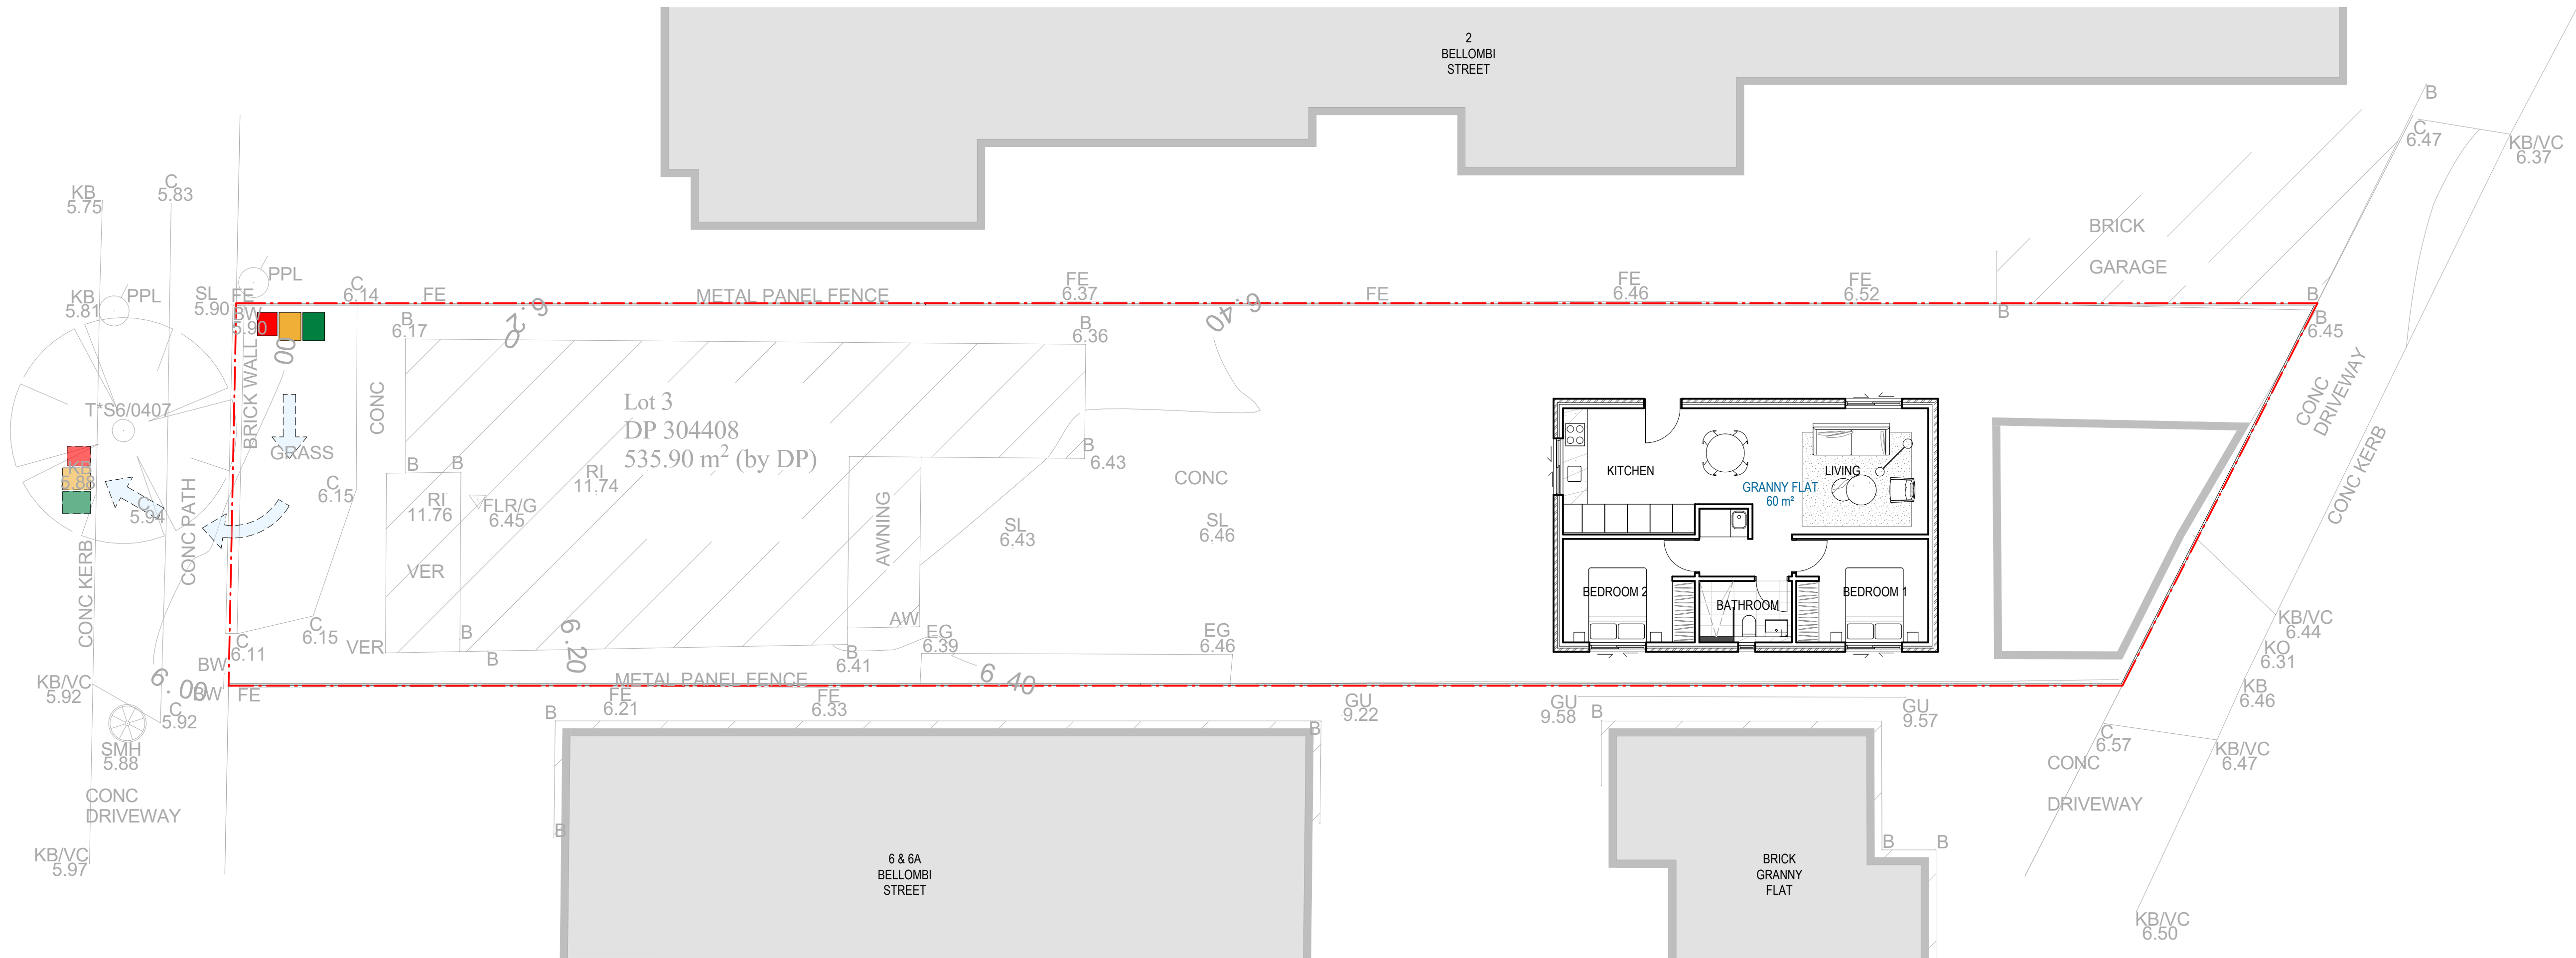

#	Status	Description	Date
1	Rev Status	FOR DA	27/07/25

Notes
Copyright © Mark Zhang
All Rights Reserved
No material may be reproduced without prior permission
Contractor must verify all dimensions on site before commencing work or preparing shop drawings.
Do not scale drawings.

- LEGEND**
- 240L ORGANICS BIN
 - 240L RECYCLE BIN
 - 120L GENERAL WASTE BIN

Project
4 Bellombi Street, Campsie

Client

Project number
2501

Size check
25mm

Scale
1:100

Checked
MZ

Approved
MZ


Sheet size
A1

Scale
1:100

Sheet title
GENERAL ARRANGEMENT
FLOOR PLAN
WASTE MANAGEMENT PLAN

Sheet number
2102
Status
FOR INFORMATION

Revision
1

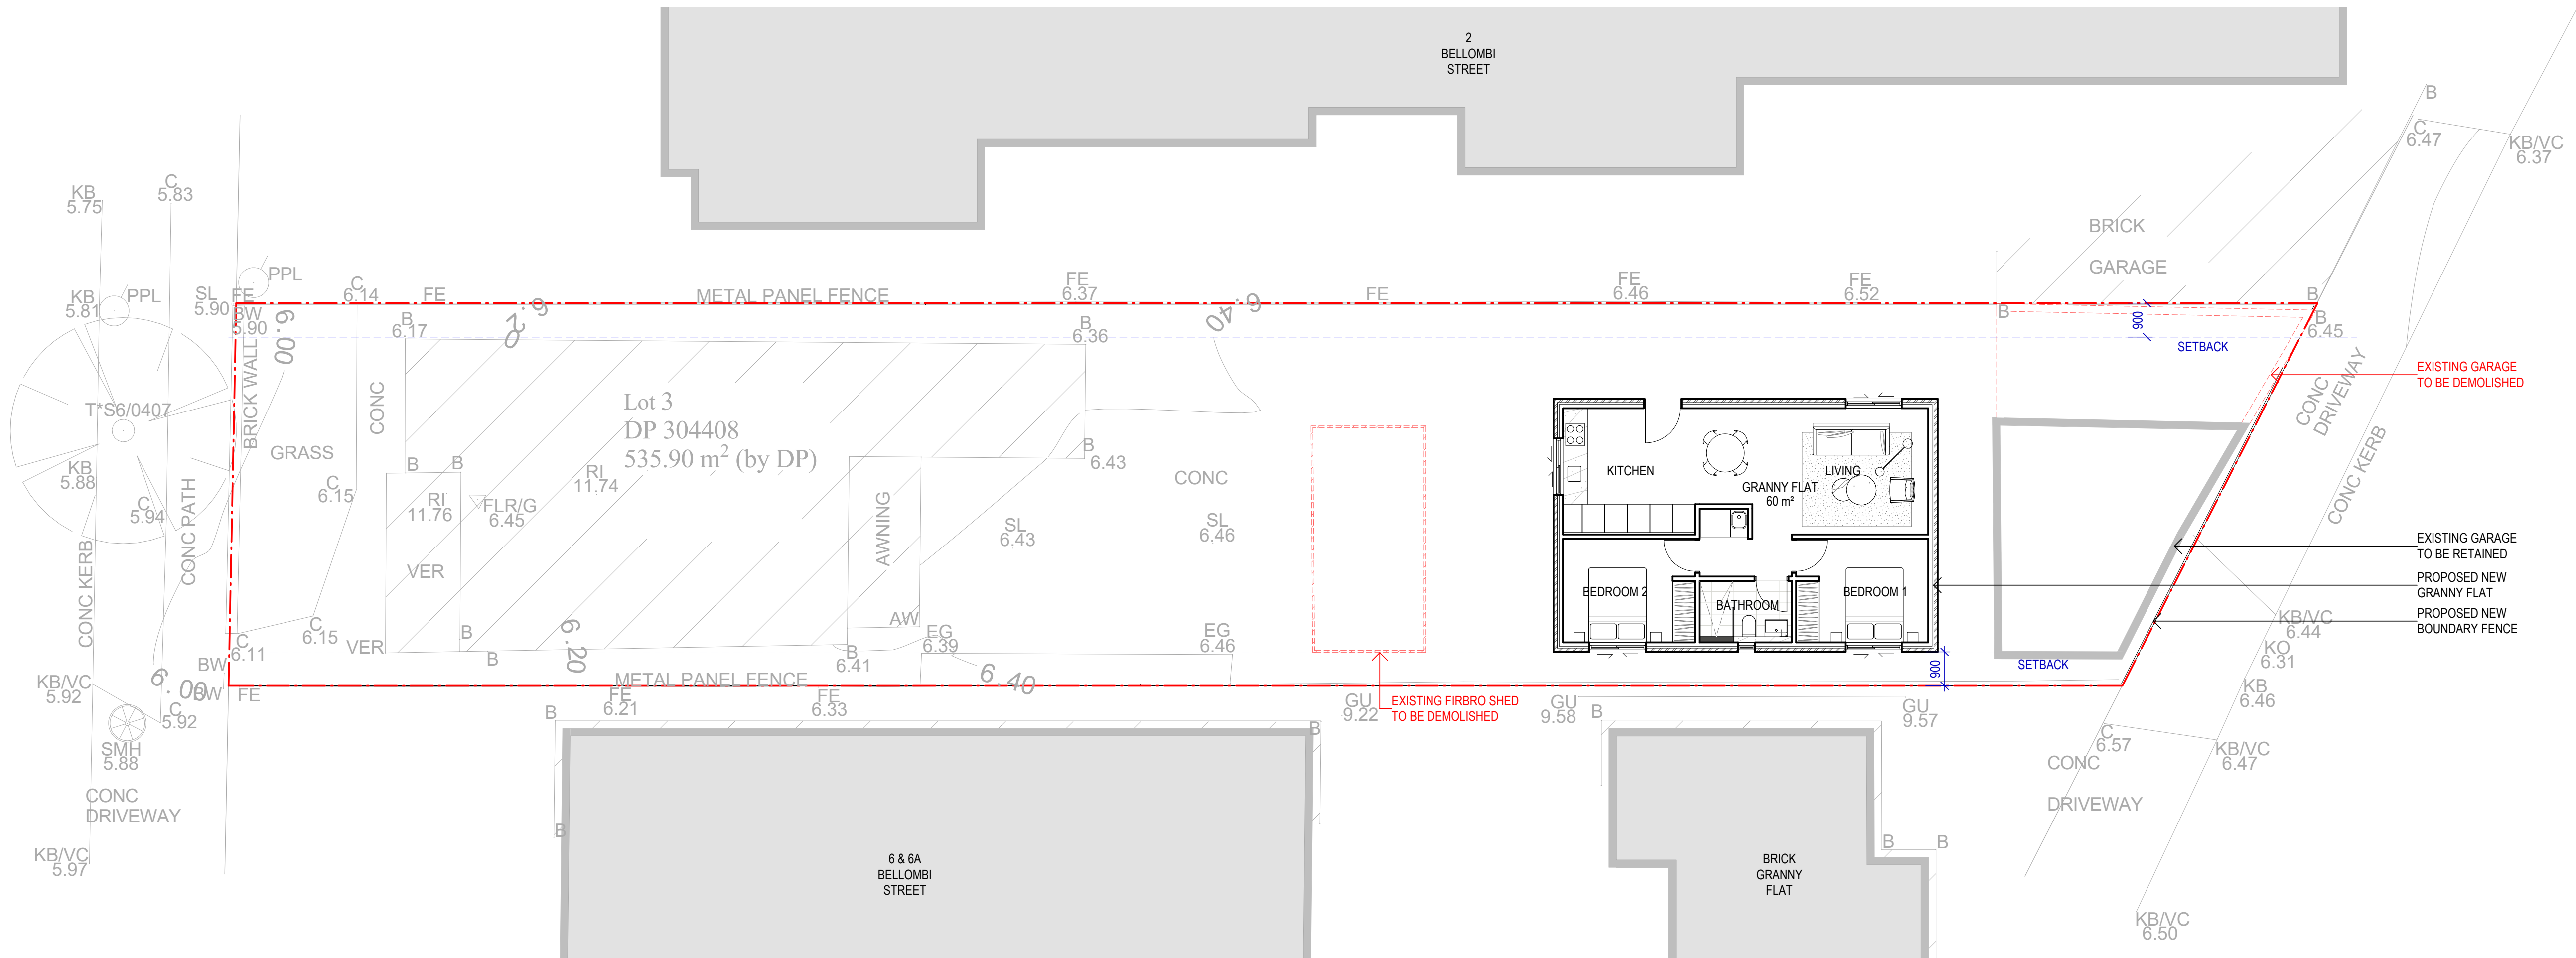

Recent revision history		
#	Status	Description
1	Rev Status	FOR DA

Date
27/07/25

Notes
Copyright © Mark Zhang
All Rights Reserved
No material may be reproduced without prior permission
Contractor must verify all dimensions on site before commencing work or preparing shop drawings.
Do not scale drawings.

Project
4 Bellombi Street, Campsie

Client

Project number
2501

Size check
25mm

Scale
1:100

Checked
MZ

Approved
MZ


Sheet size
A1

Scale
1:100

Sheet title
GENERAL ARRANGEMENT
FLOOR PLAN
GROUND FLOOR

Sheet number
2201
Status
FOR INFORMATION

Revision
1

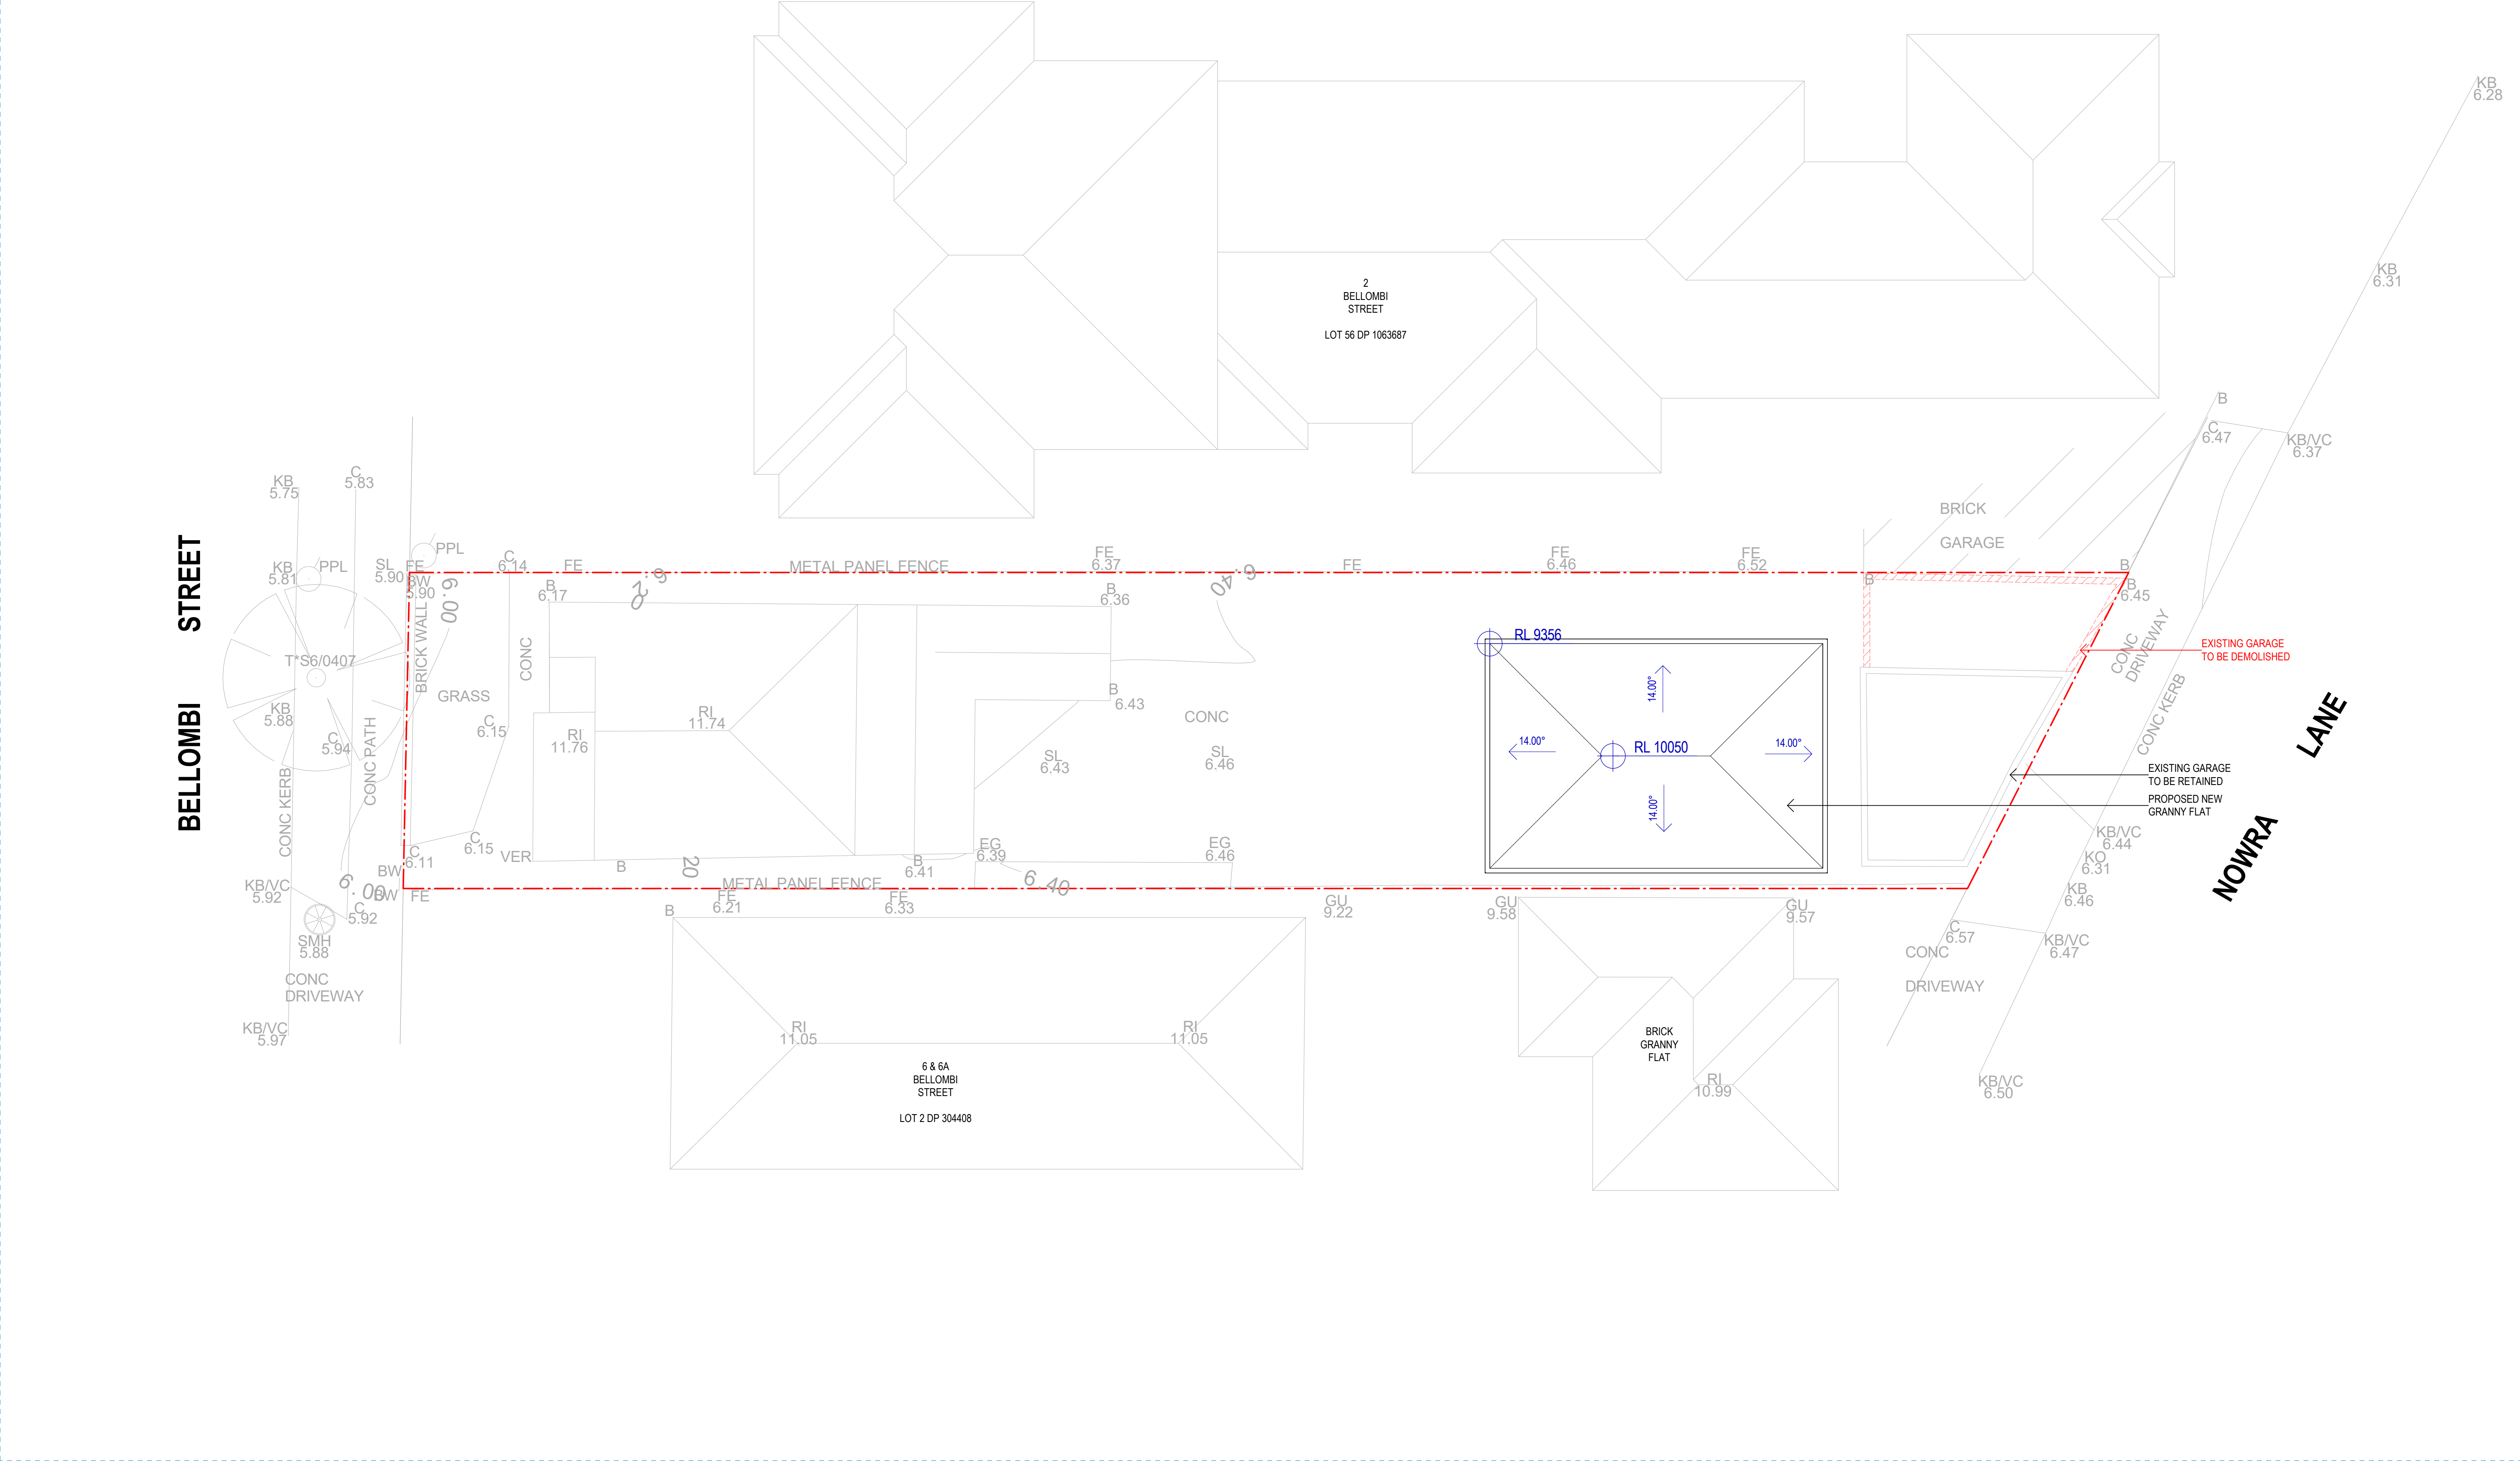

Recent revision history			
#	Status	Description	Date
1	Rev	Status	FOR DA

Notes

Copyright © Mark Zhang
All Rights Reserved
No material may be reproduced without prior permission

Contractor must verify all dimensions on site before commencing work or preparing shop drawings.

Do not scale drawings.

Project

4 Bellombi Street, Campsie

Client

Project number

2501

Checked

MZ

Size check

25mm

Approved

MZ

Sheet size

A1

Scale

1 : 100

Sheet title

GENERAL ARRANGEMENT
FLOOR PLAN
ROOF

Sheet number


2202

Status

FOR INFORMATION

Revision

1

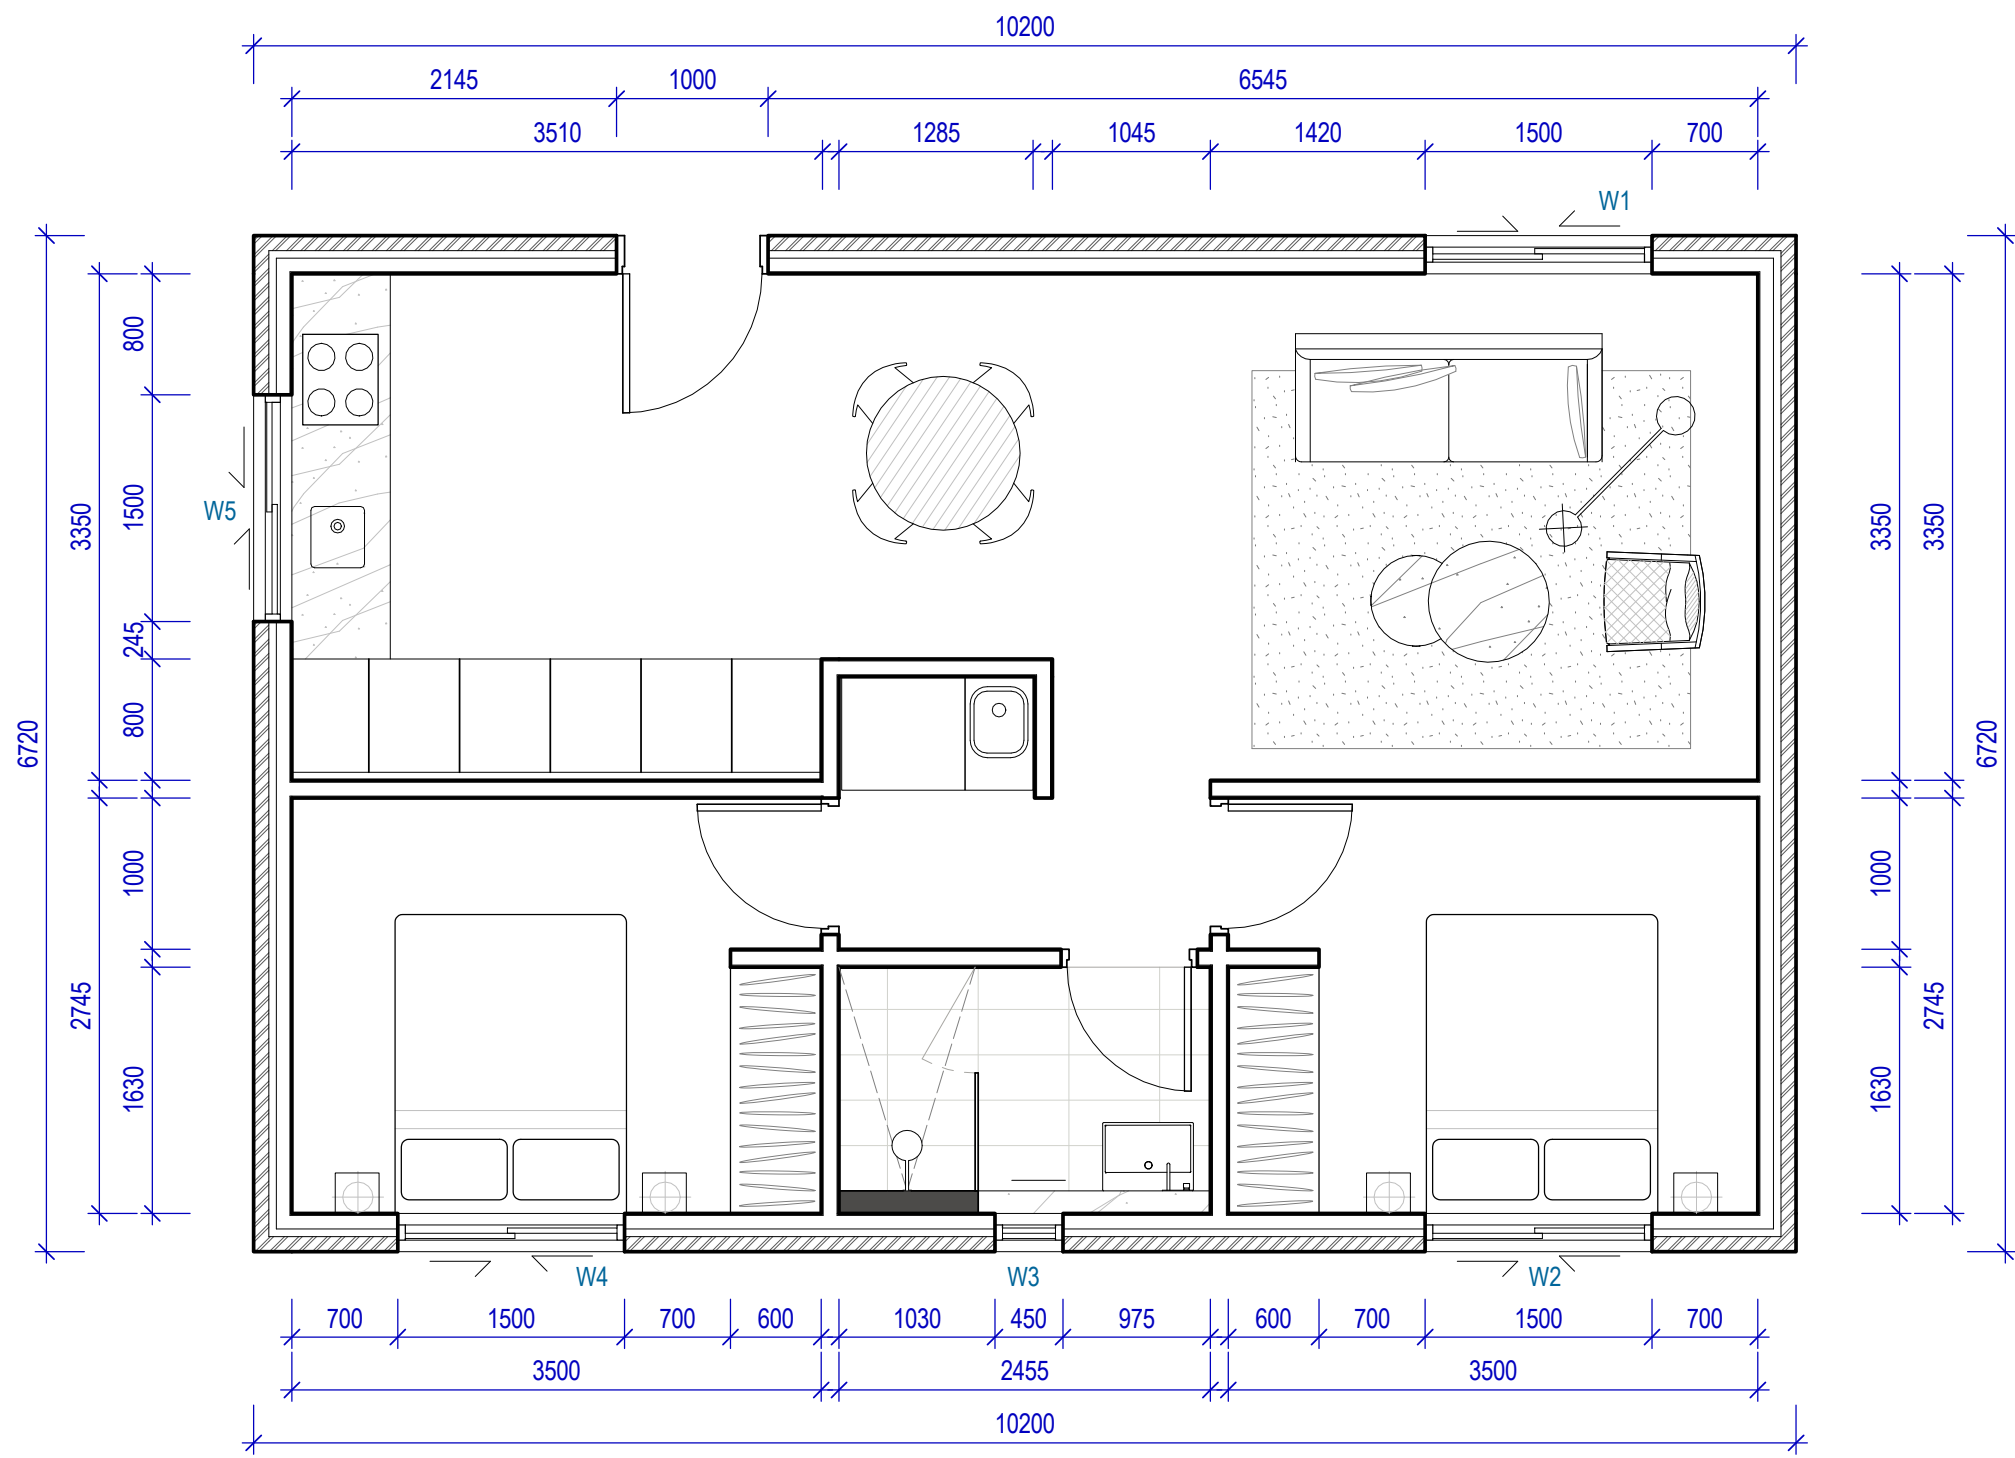

WINDOW SCHEDULE				
WINDOW NO.	SILL HEIGHT	WIDTH	HEIGHT	TYPE
W1	1200	1500	900	SLIDING WINDOW (ALUMINIUM PROFILE + SINGLE GLAZING)
W2	1200	1500	900	SLIDING WINDOW (ALUMINIUM PROFILE + SINGLE GLAZING)
W3	1200	450	1400	SASH WINDOW (ALUMINIUM PROFILE + SINGLE GLAZING)
W4	1200	1500	900	SLIDING WINDOW (ALUMINIUM PROFILE + SINGLE GLAZING)
W5	1200	1500	900	SLIDING WINDOW (ALUMINIUM PROFILE + SINGLE GLAZING)

#	Status	Description	Date
1	Rev Status	FOR DA	27/07/25

Notes
Copyright © Mark Zhang
All Rights Reserved
No material may be reproduced without prior permission
Contractor must verify all dimensions on site before commencing work or preparing shop drawings.
Do not scale drawings.

Project
4 Bellombi Street, Campsie

Client

Project number

2501

Size check

25mm

Sheet number

2203

Revision

1

Checked

MZ

Approved

MZ

Sheet size

A1

Scale

1 : 50




Sheet title
GENERAL ARRANGEMENT
FLOOR PLAN
DETAIL ARRANGEMENT

Sheet number

2203

Status


FOR INFORMATION

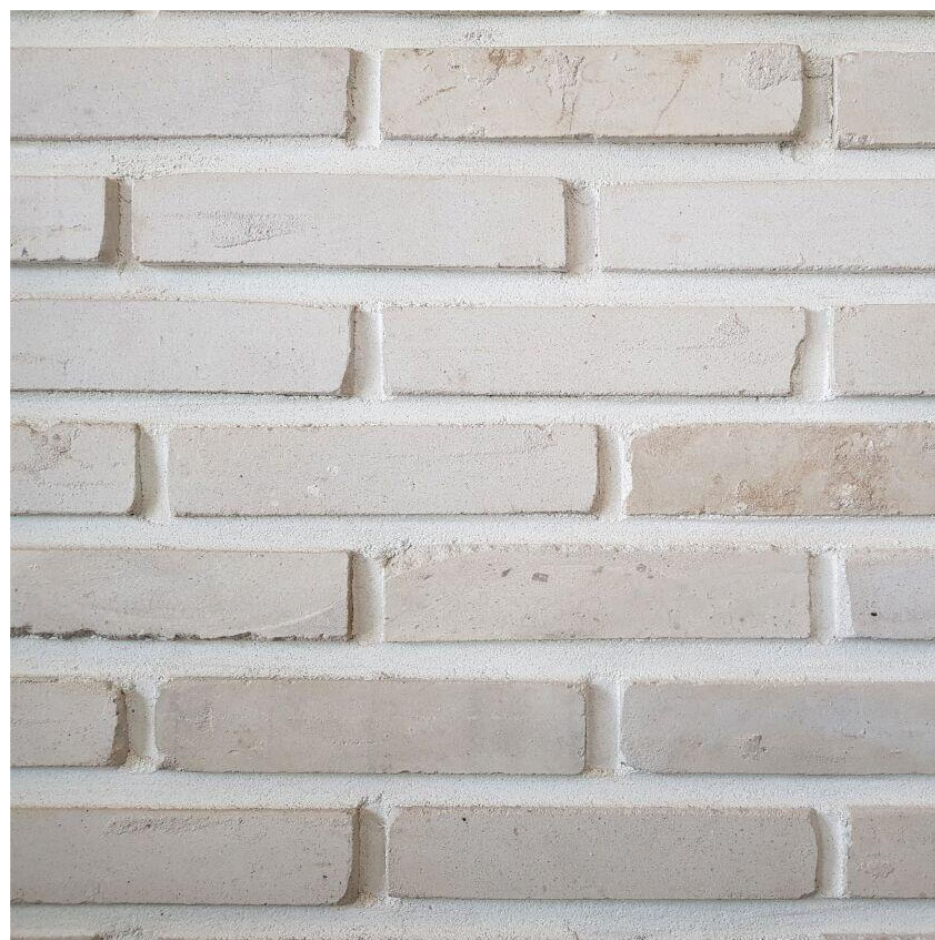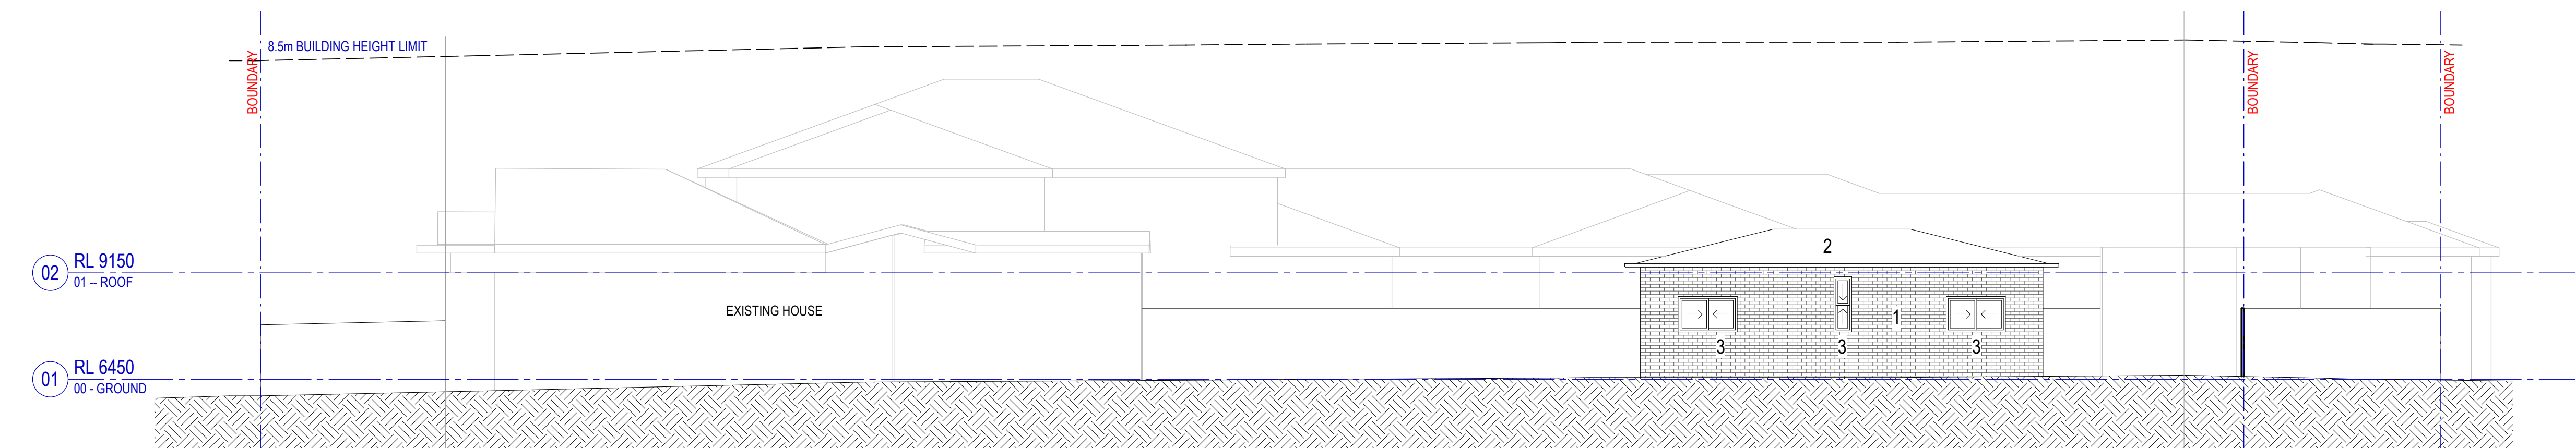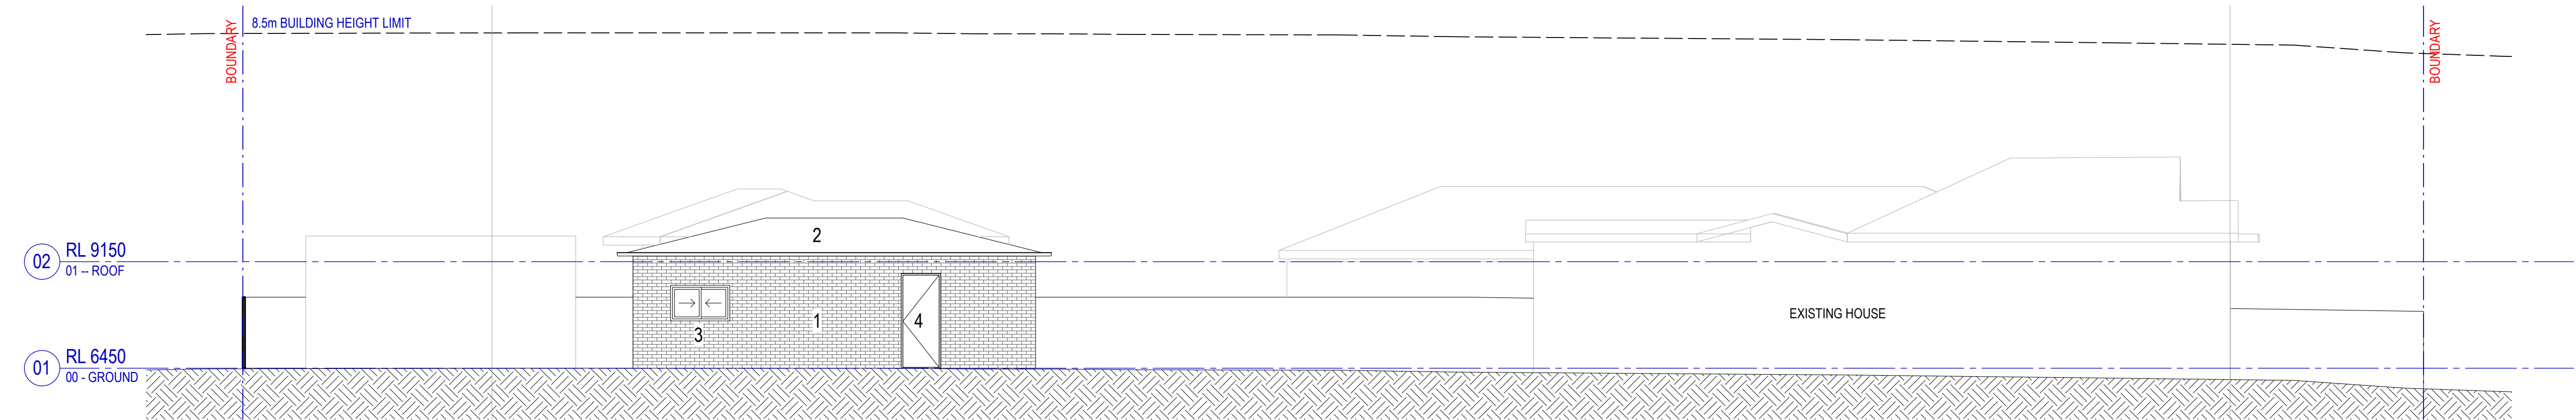

1. WHITE BRICK



2. ROOF TILE

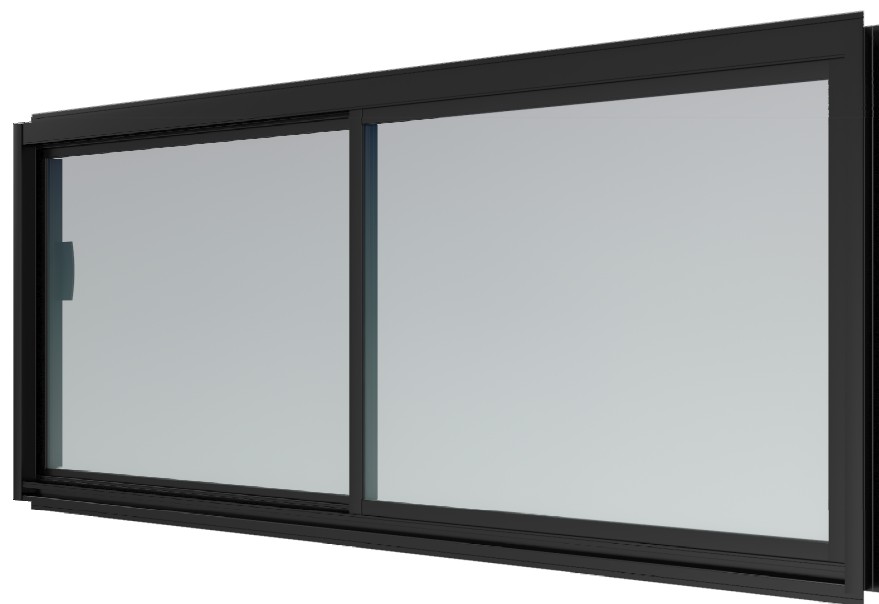

3. ALUMINIUM WINDOW WITH BLACK FRAME



4. BLACK TIMBER SOLID FRONT DOOR

#	Status	Description	Date
1	Rev Status	FOR DA	27/07/25


Notes
Copyright © Mark Zhang
All Rights Reserved
No material may be reproduced without prior permission
Contractor must verify all dimensions on site before commencing work or preparing shop drawings.
Do not scale drawings.

Project
4 Bellombi Street, Campsie

Client

Project number
2501

Size check
25mm

 


Checked
MZ

Approved
MZ


Sheet size
A1

Scale
1 : 100

Sheet title
GENERAL ARRANGEMENT
FLOOR PLAN
FINISHES SCHEDULE
Sheet number
2204
Status
FOR INFORMATION
Revision
1

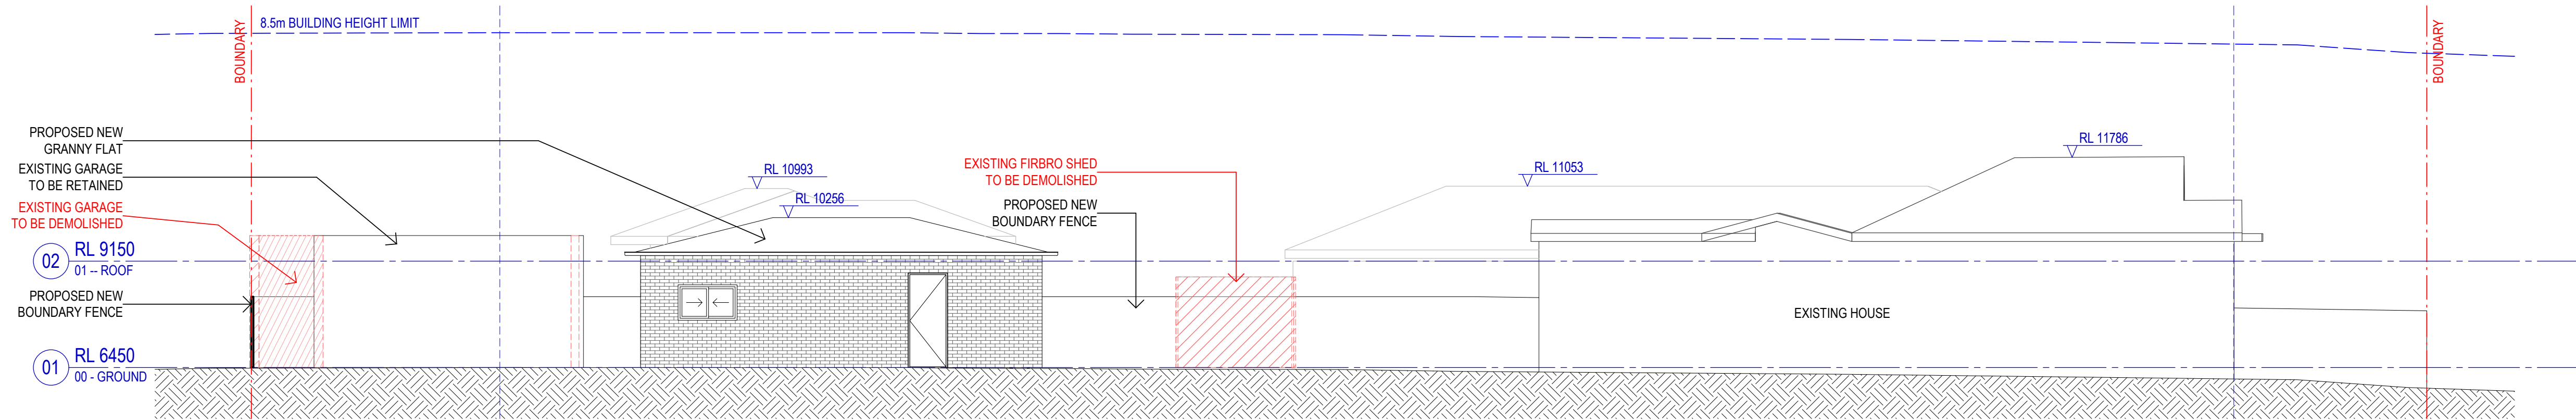

1 ELEVATION EAST
SCALE 1 : 100

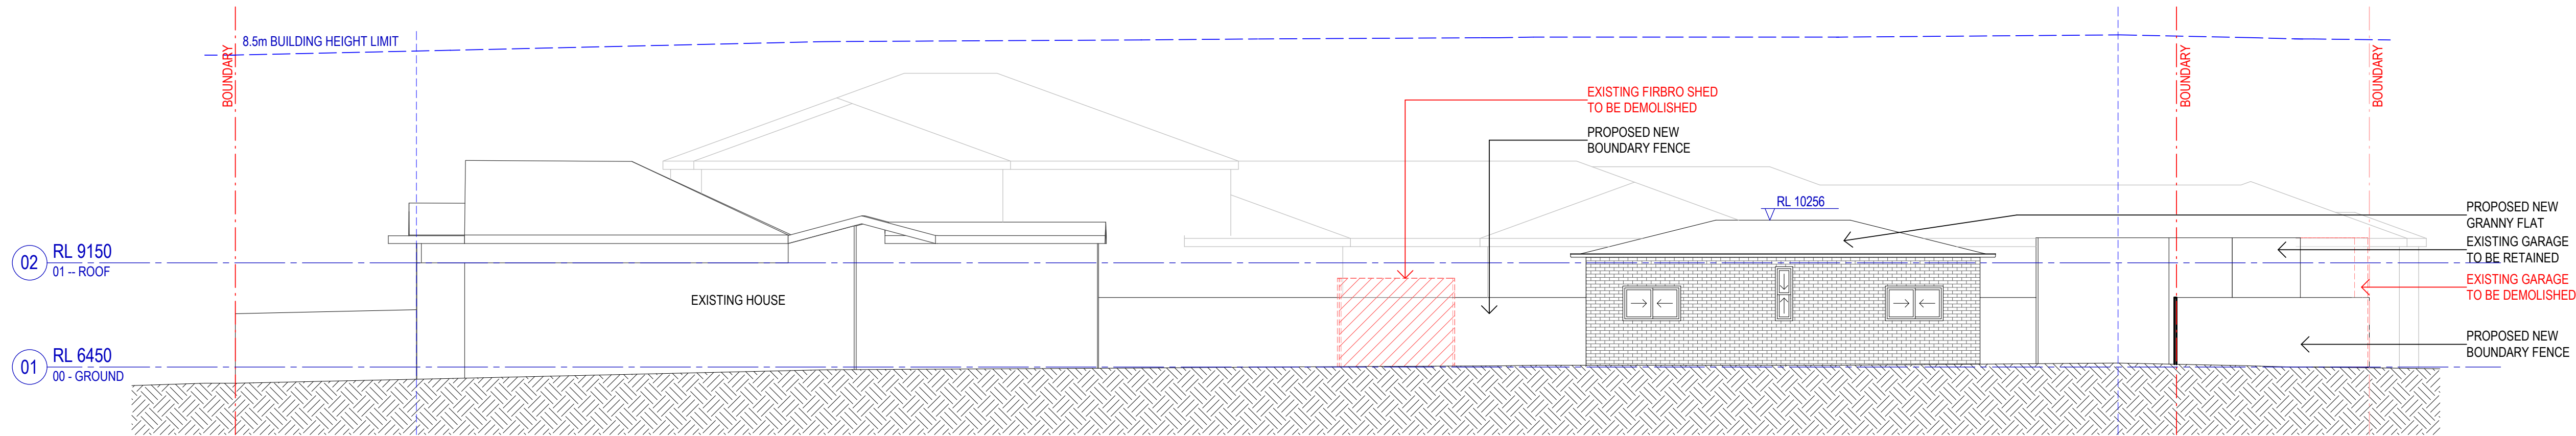

2 ELEVATION WEST
SCALE 1 : 100

#	Status	Description	Date
1	Rev Status	FOR DA	27/07/25

Notes
Copyright © Mark Zhang
All Rights Reserved
No material may be reproduced without prior permission
Contractor must verify all dimensions on site before commencing work or preparing shop drawings.
Do not scale drawings.

Project
4 Bellombi Street, Campsie

Client

Project number
2501

Checked
MZ

Size check
25mm

Approved
MZ


Sheet size
A1

Scale
1 : 100


Sheet title
GENERAL ARRANGEMENT
ELEVATIONS
EAST & WEST ELEVATIONS

Sheet number
3201
Status
FOR INFORMATION

Revision
1

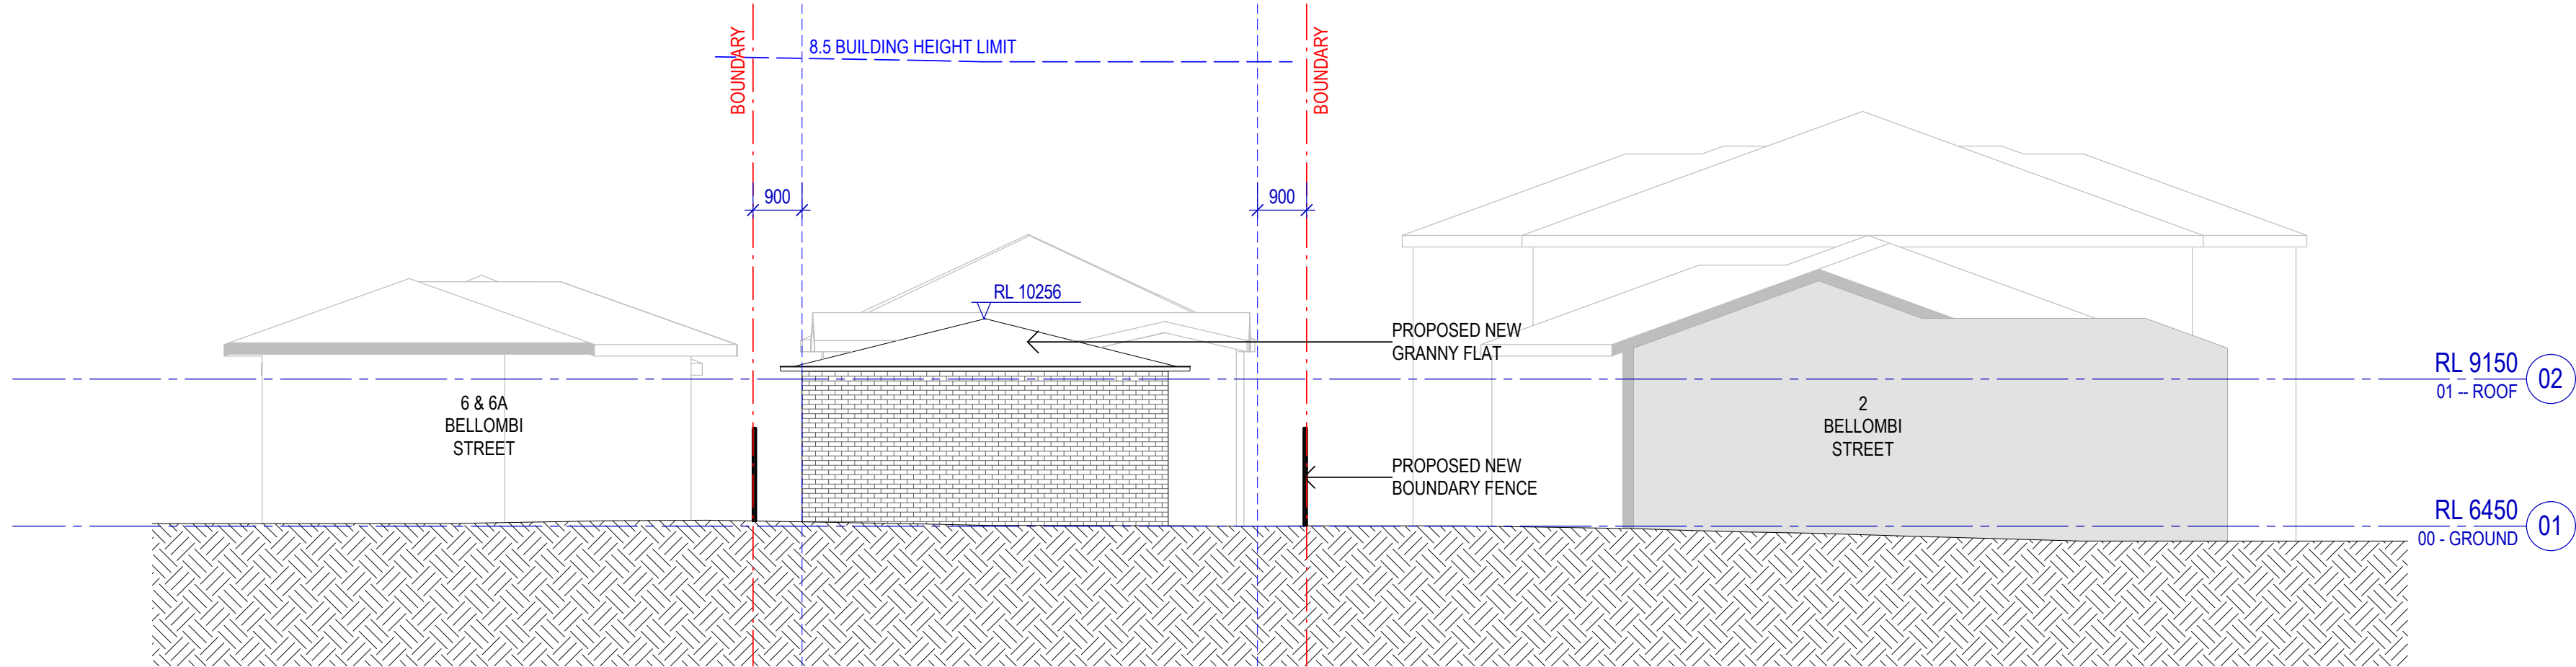

2 ELEVATION_NORTH
SCALE 1 : 100

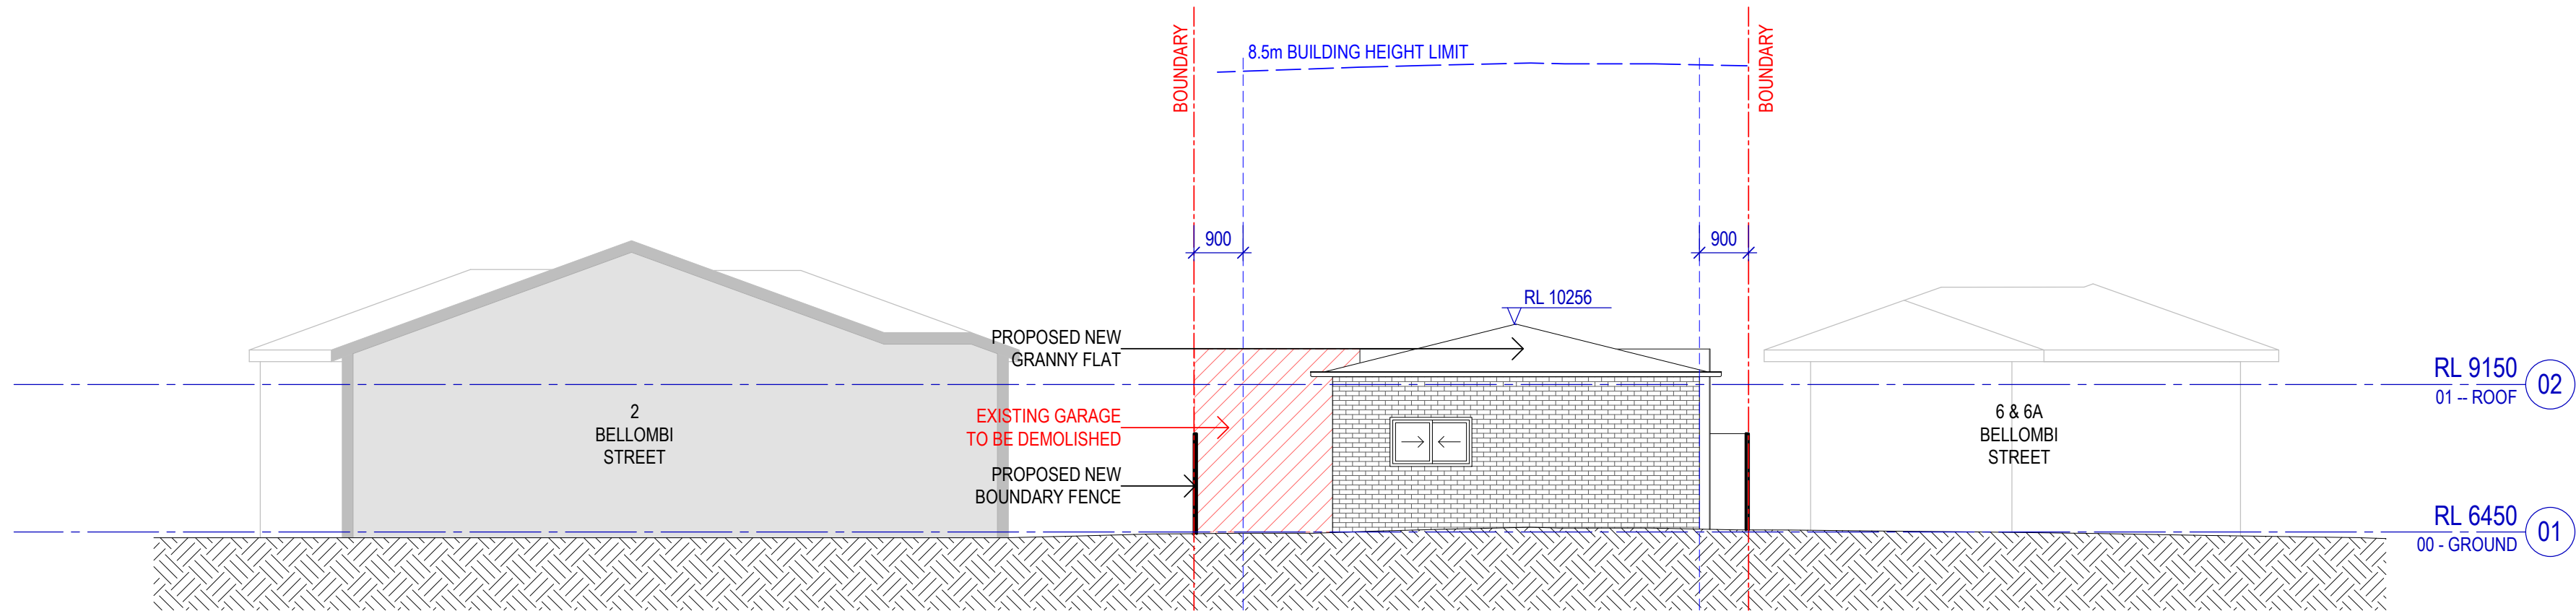

1 ELEVATION_SOUTH
SCALE 1 : 100

Recent revision history		Date	Notes
#	Status	Description	
1	Rev Status	FOR DA	

Copyright © Mark Zhang
All Rights Reserved
No material may be reproduced without prior permission
Contractor must verify all dimensions on site before commencing work or preparing shop drawings.
Do not scale drawings.

Project
4 Bellombi Street, Campsie

Client

Project number
2501

Size check
25mm

Checked
MZ

Approved
MZ

Sheet size
A1

Scale
1 : 100

Sheet title
GENERAL ARRANGEMENT
ELEVATIONS
NORTH & SOUTH ELEVATIONS

Sheet number
3202
Status
FOR INFORMATION

Revision
1