


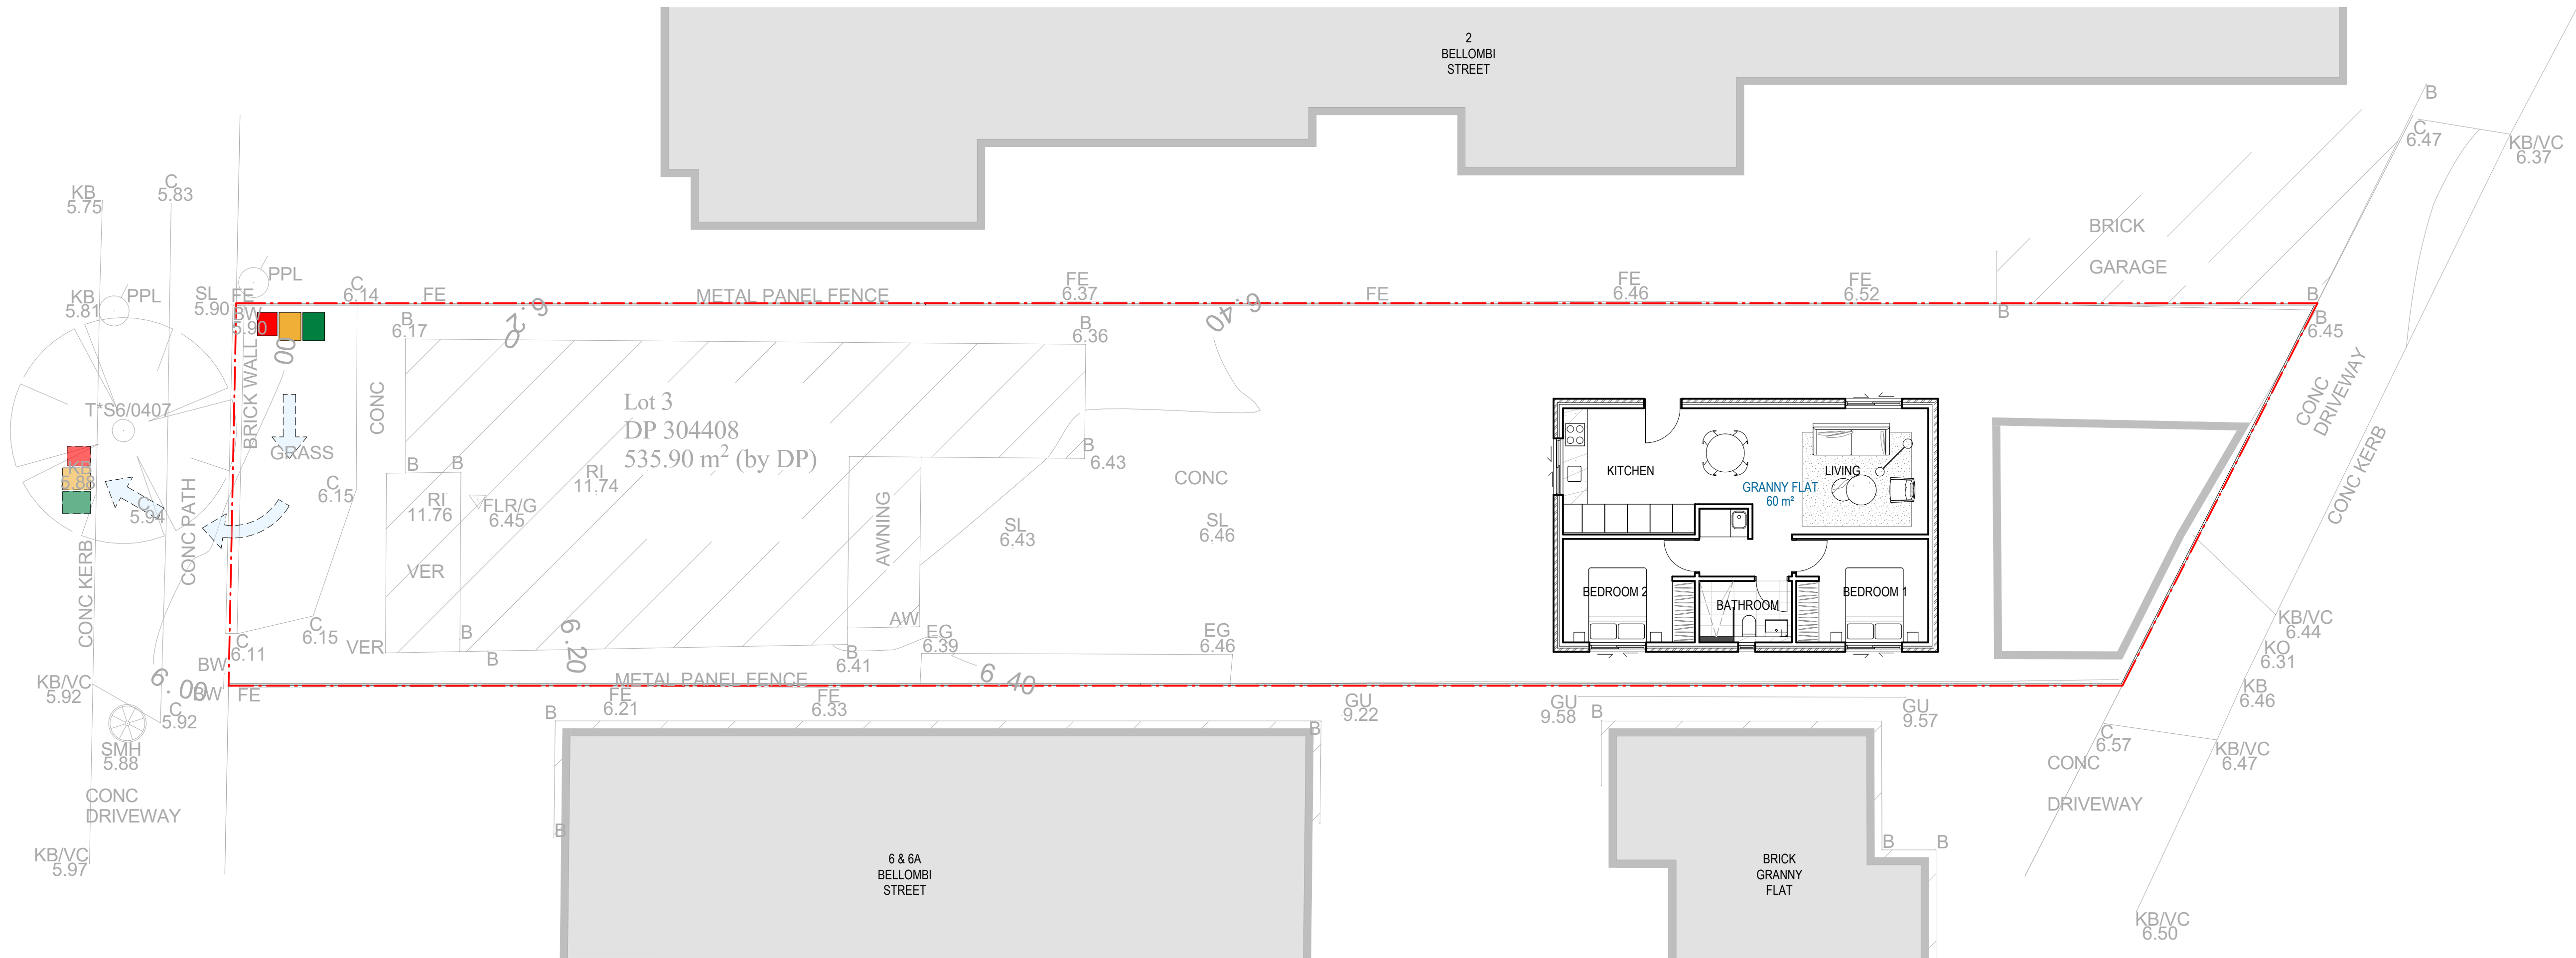

#	Status	Description	Date
1	Rev Status	FOR DA	27/07/25

Notes
Copyright © Mark Zhang
All Rights Reserved
No material may be reproduced without prior permission
Contractor must verify all dimensions on site before commencing work or preparing shop drawings.
Do not scale drawings.

LEGEND

- 240L ORGANICS BIN
- 240L RECYCLE BIN
- 120L GENERAL WASTE BIN

Project
4 Bellombi Street, Campsie

Client

Project number
2501

Size check
25mm

Scale
1:100

Checked
MZ

Approved
MZ

Sheet size
A1

Scale
1:100

Sheet title
GENERAL ARRANGEMENT
FLOOR PLAN
WASTE MANAGEMENT PLAN

Sheet number
2102
Status
FOR INFORMATION

Revision
1