




1 NOTIFICATION PLAN_EASTERN ELEVATION
SCALE 1 : 200

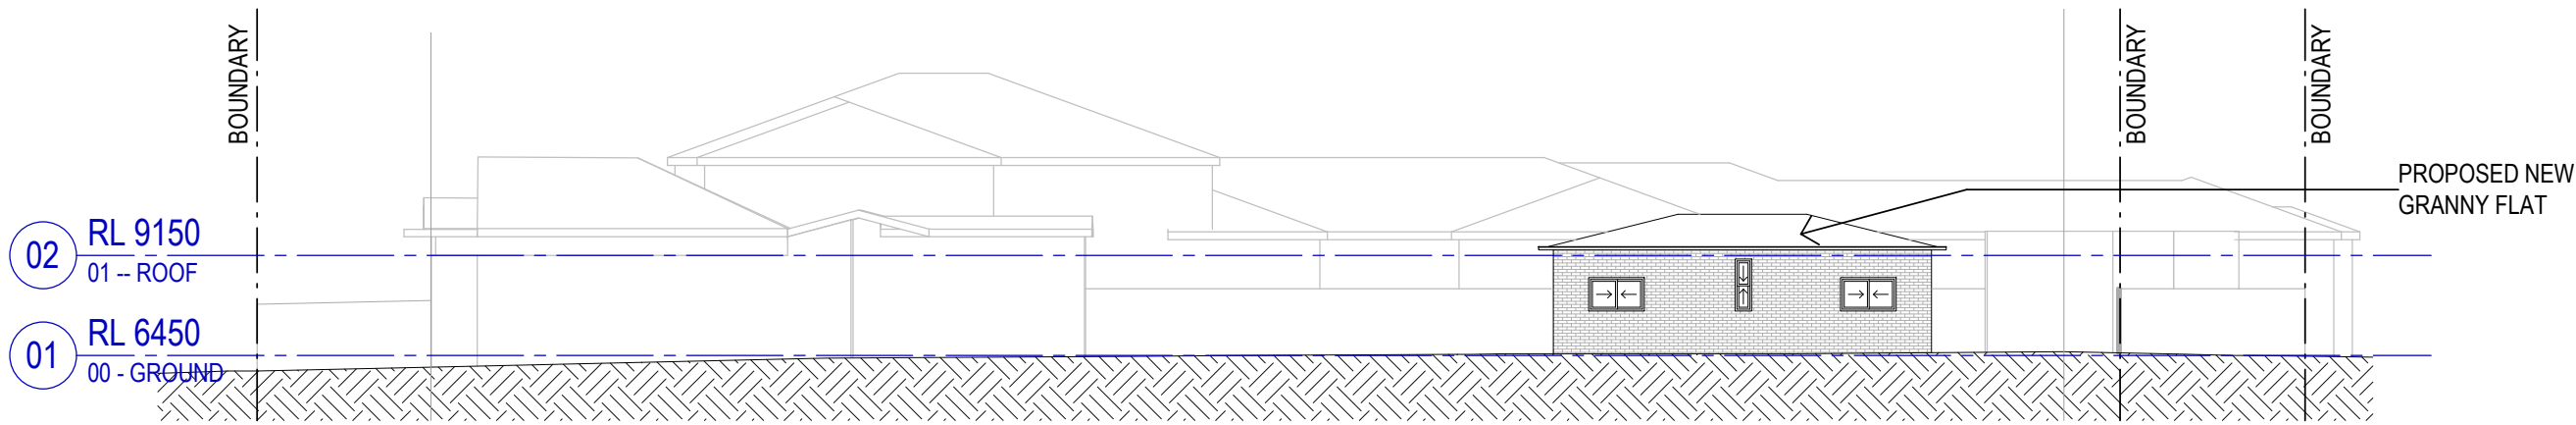

2 NOTIFICATION PLAN_WESTERN ELEVATION
SCALE 1 : 200

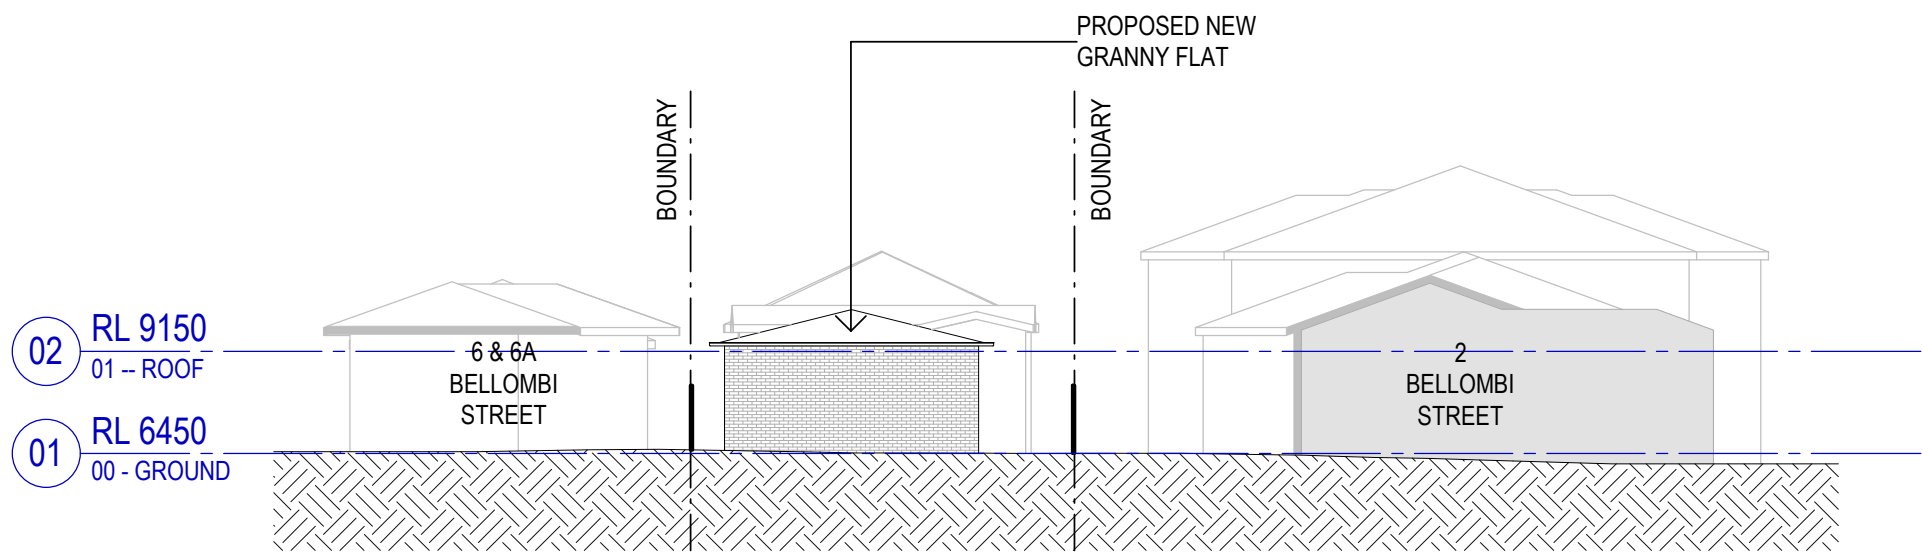


3 NOTIFICATION PLAN_NORTHERN ELEVATION
SCALE 1 : 200

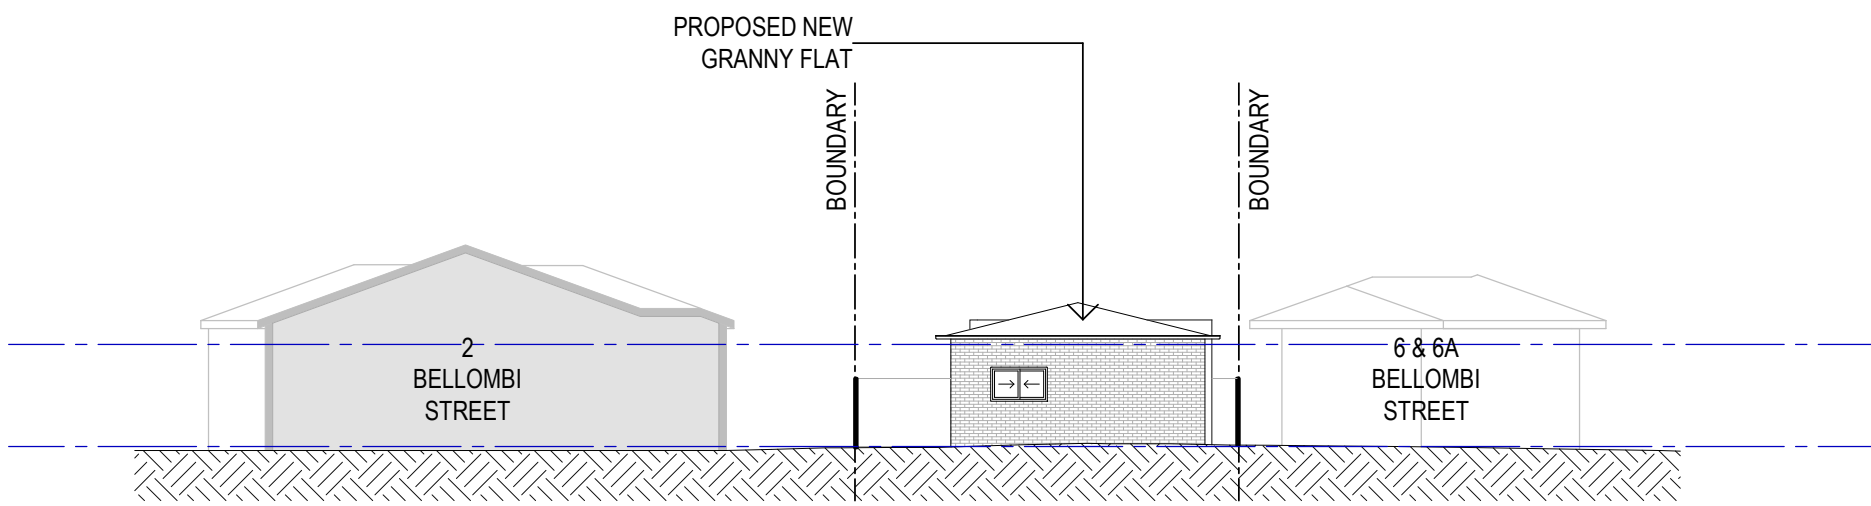

4 NOTIFICATION PLAN_SOUTHERN ELEVATION
SCALE 1 : 200

5 NOTIFICATION PLAN_SITE PLAN
SCALE 1 : 500

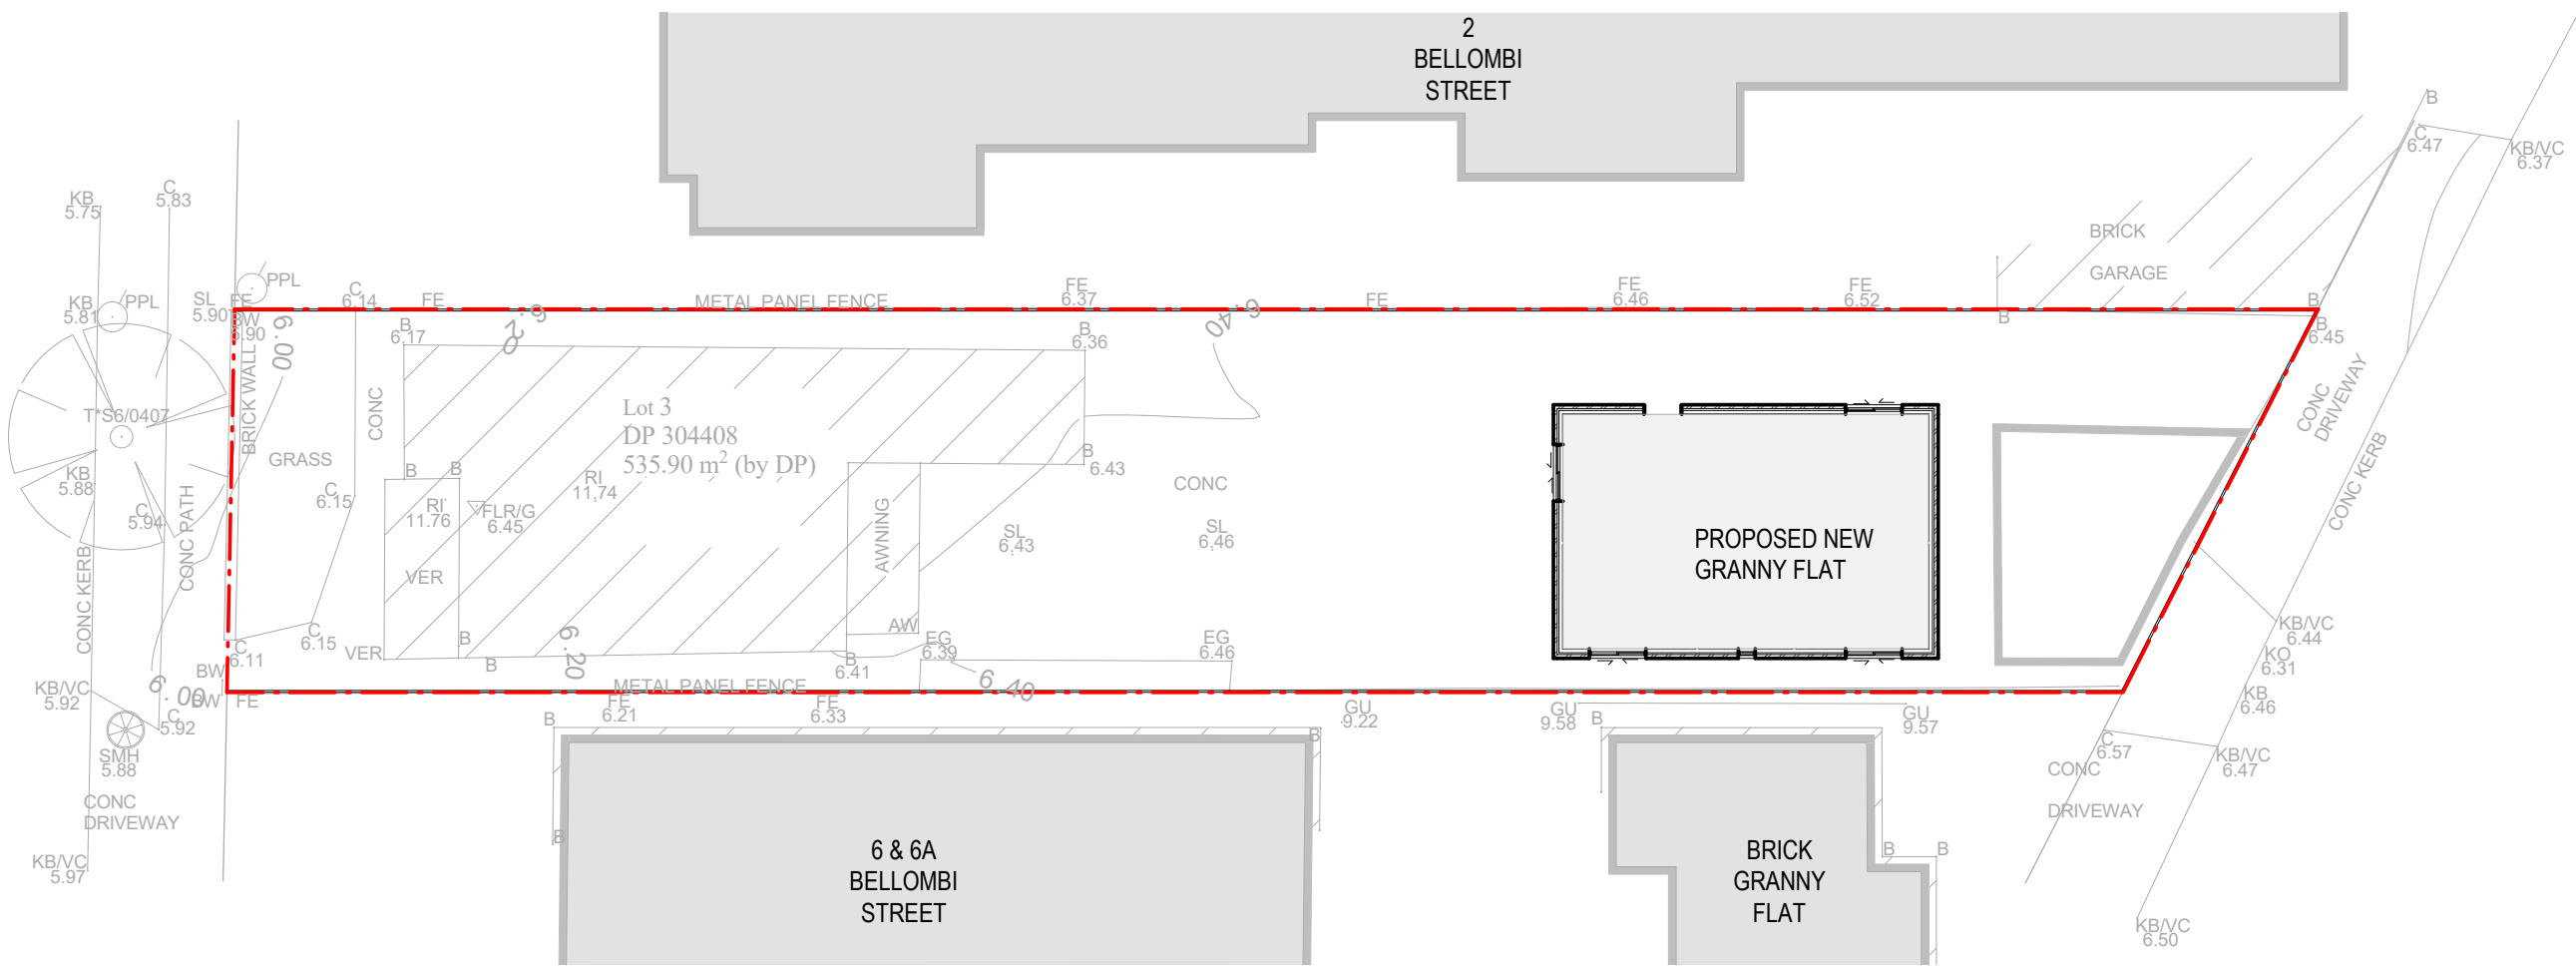

6 NOTIFICATION PLAN_FLOOR PLAN
SCALE 1 : 200

Recent revision history

#

Status

Description

Date

Notes

Copyright © Mark Zhang
All Rights Reserved
No material may be reproduced without prior permission

Contractor must verify all dimensions on site before commencing work or preparing shop drawings.

Do not scale drawings.

Project

4 Bellombi Street, Campsie

Client

Project number

2501

Size check

25mm

Checked

Approved

Sheet size

Scale

MZ

MZ

A1

As indicated

Sheet title

GENERAL
NEIGHBOUR NOTIFICATION PLAN

Sheet number

2205

Status

FOR INFORMATION

Revision