




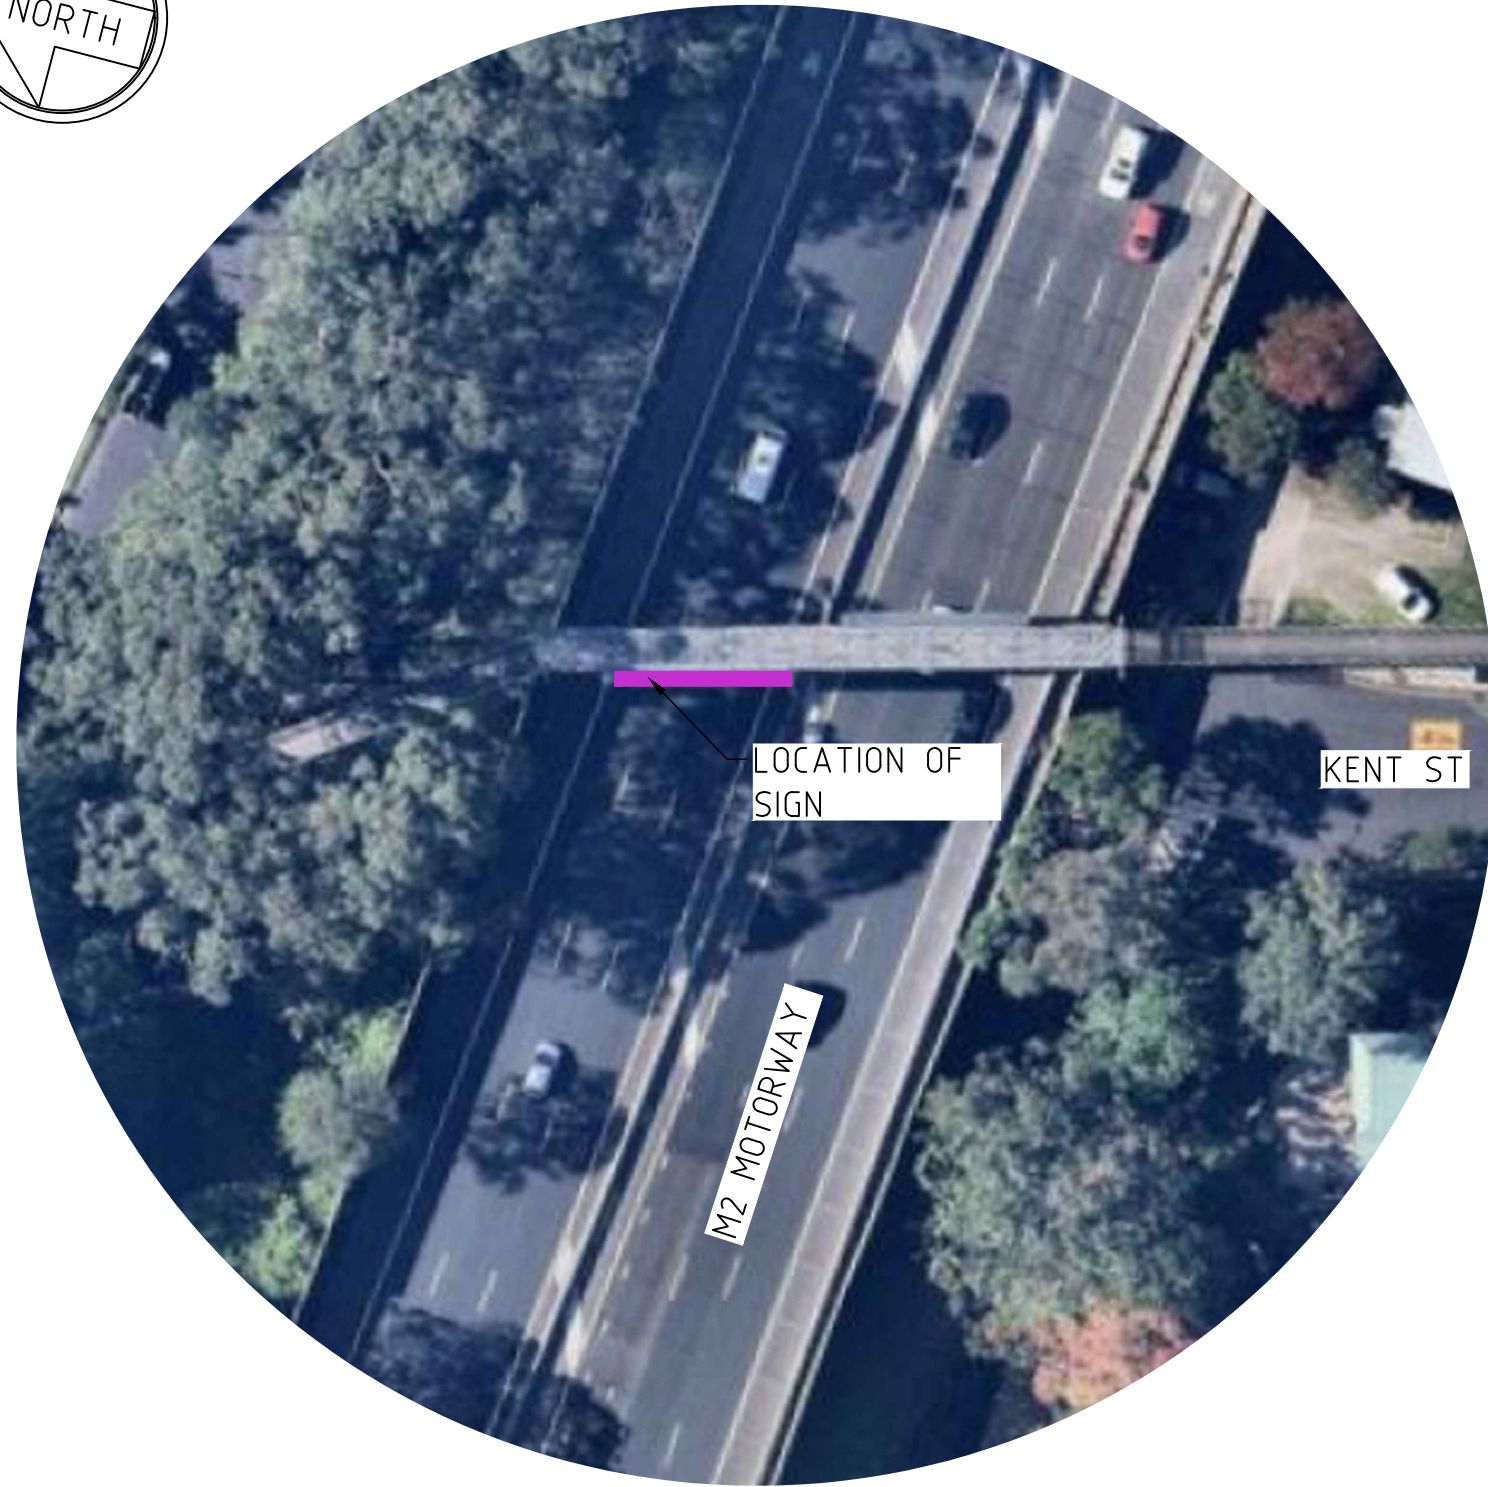

AERIAL PHOTO
NTS

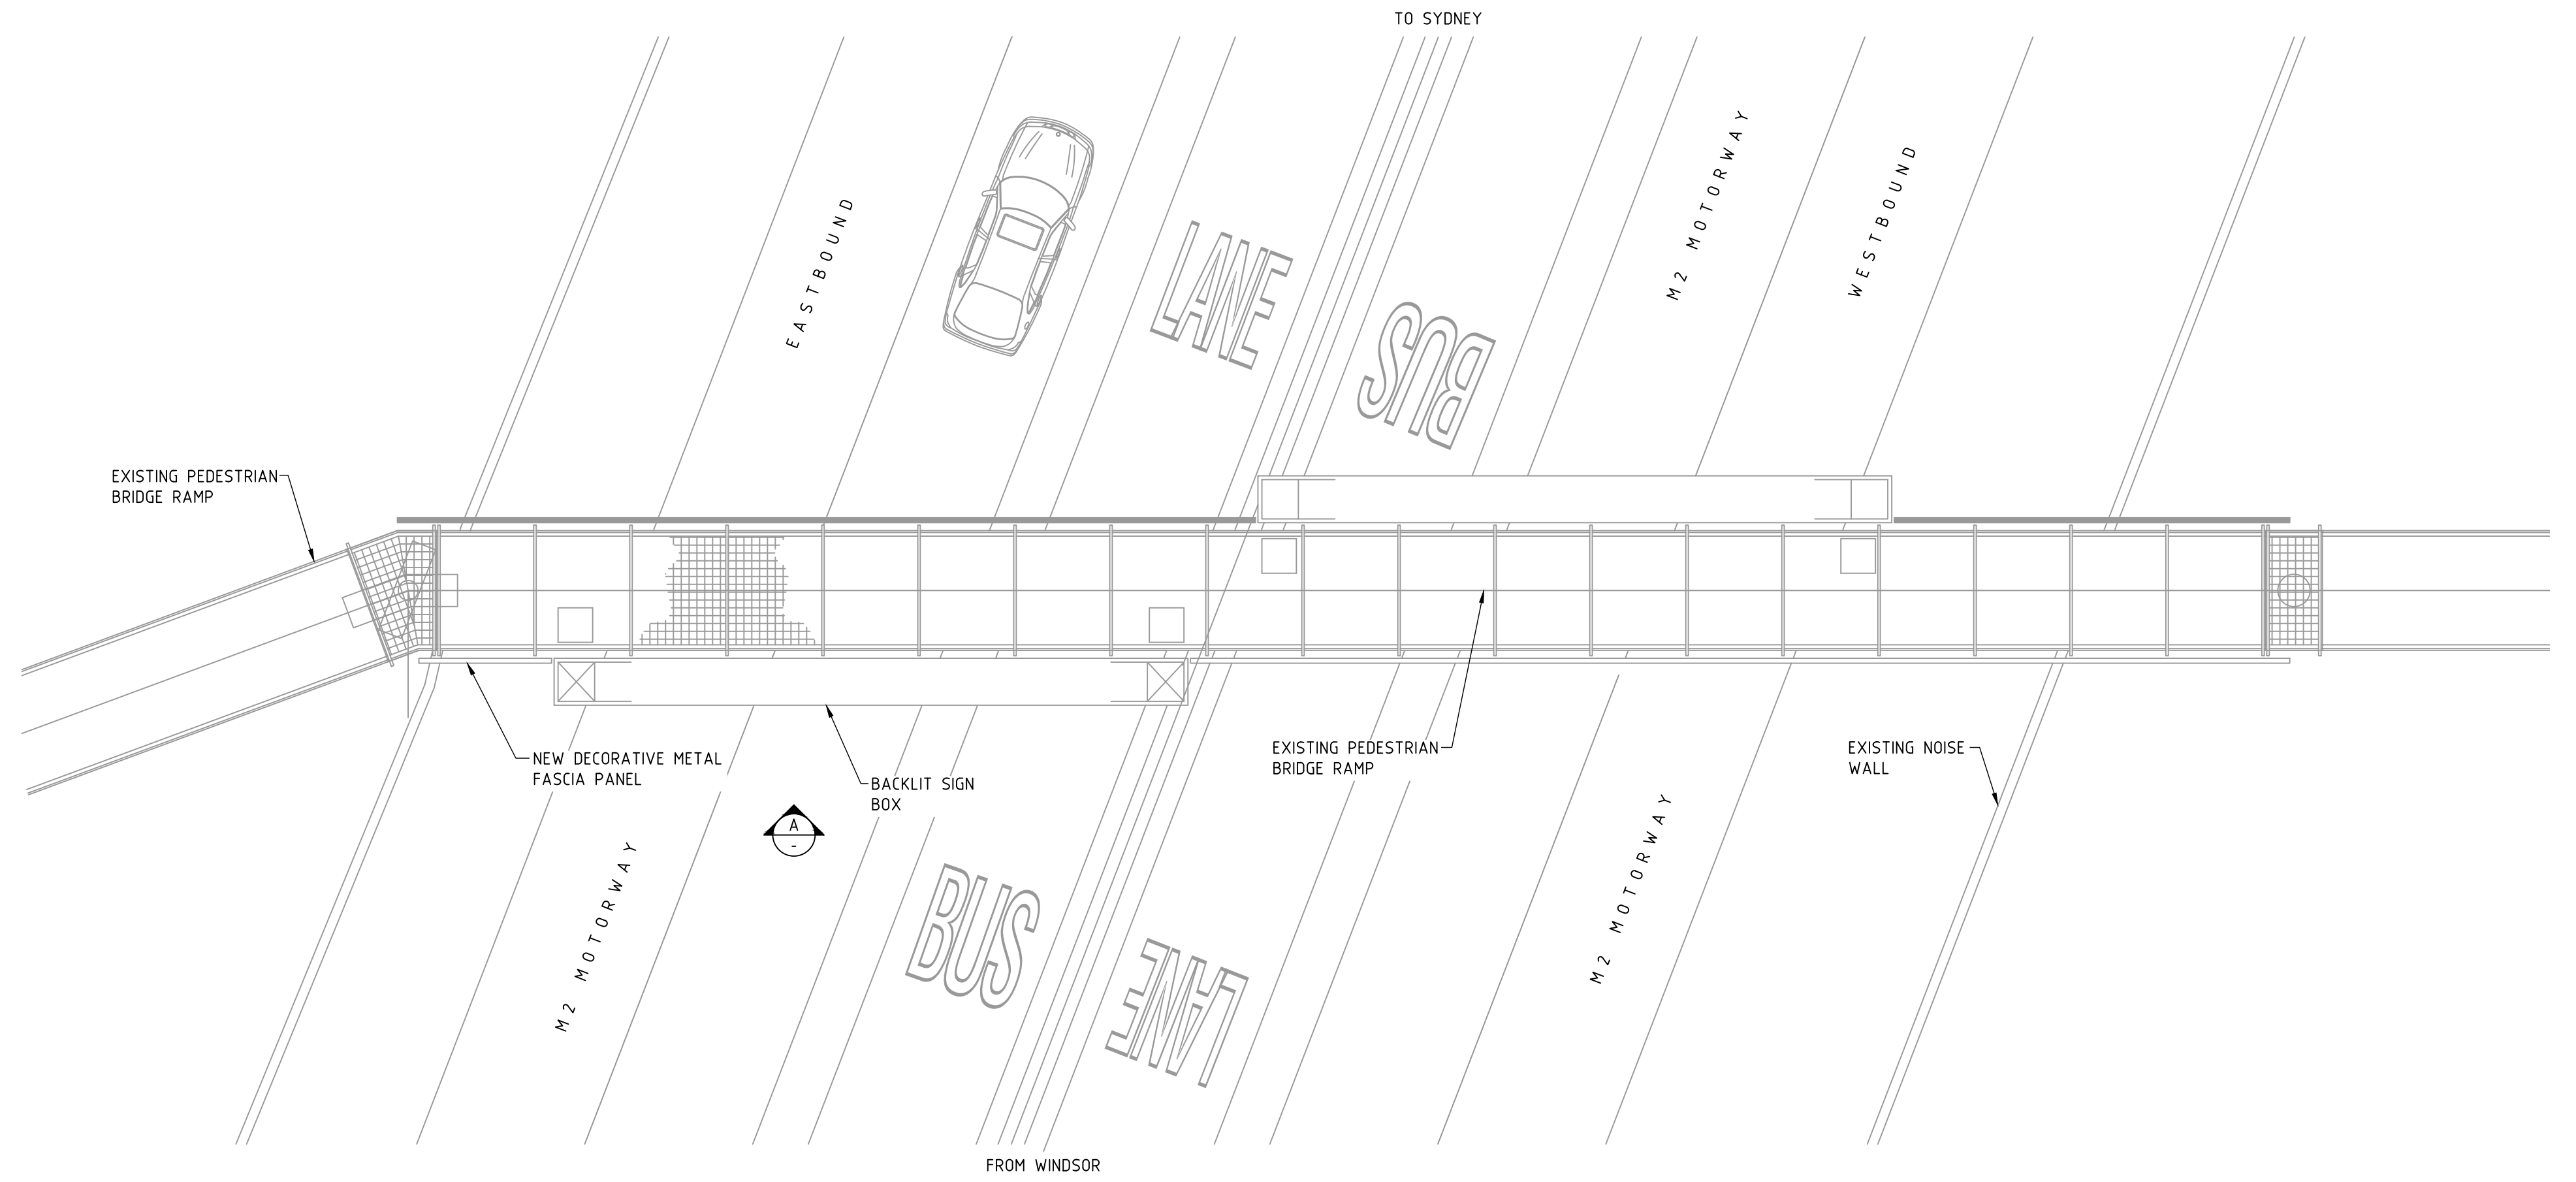


SITE PLAN
SCALE 1:100

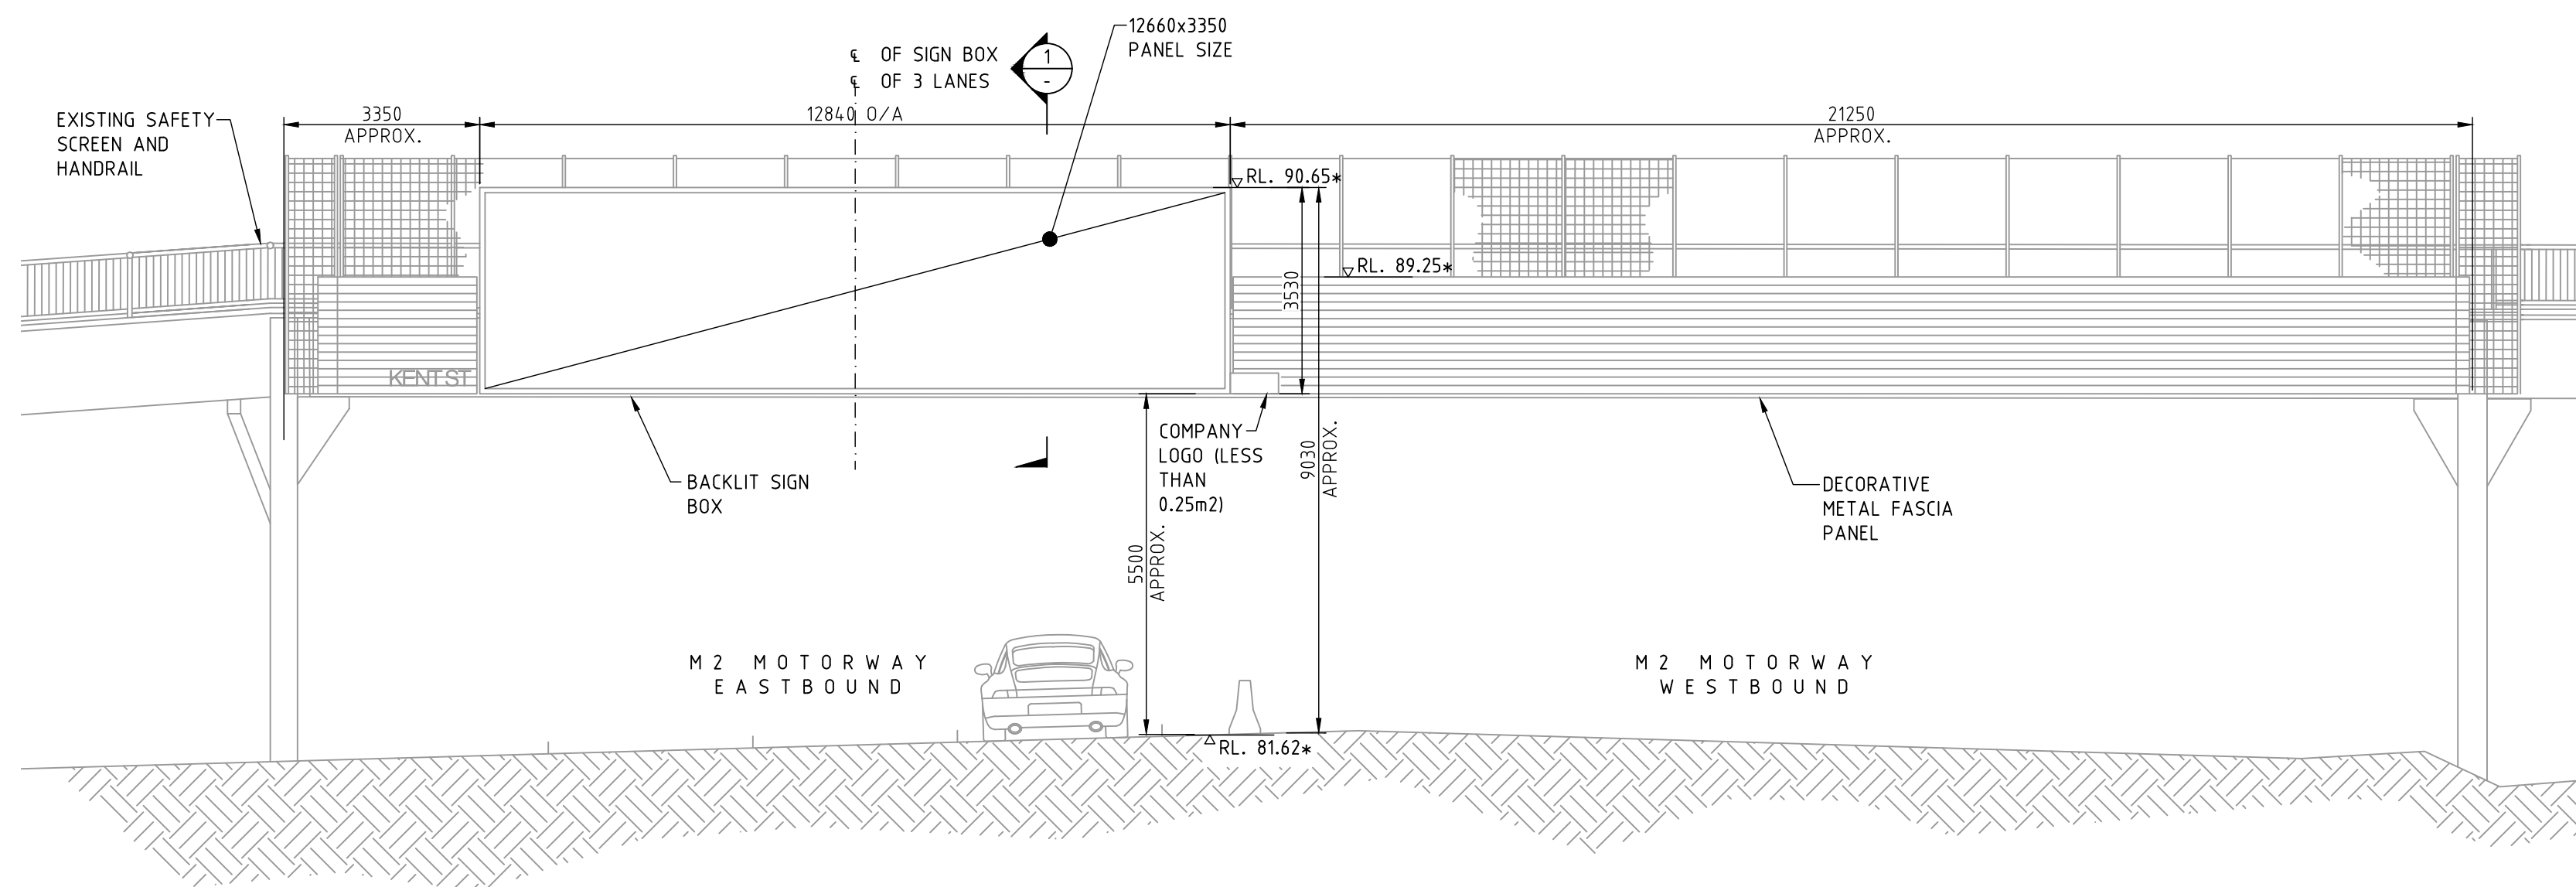

ELEVATION A
SCALE 1:100

*ALL RL'S ARE APPROXIMATE

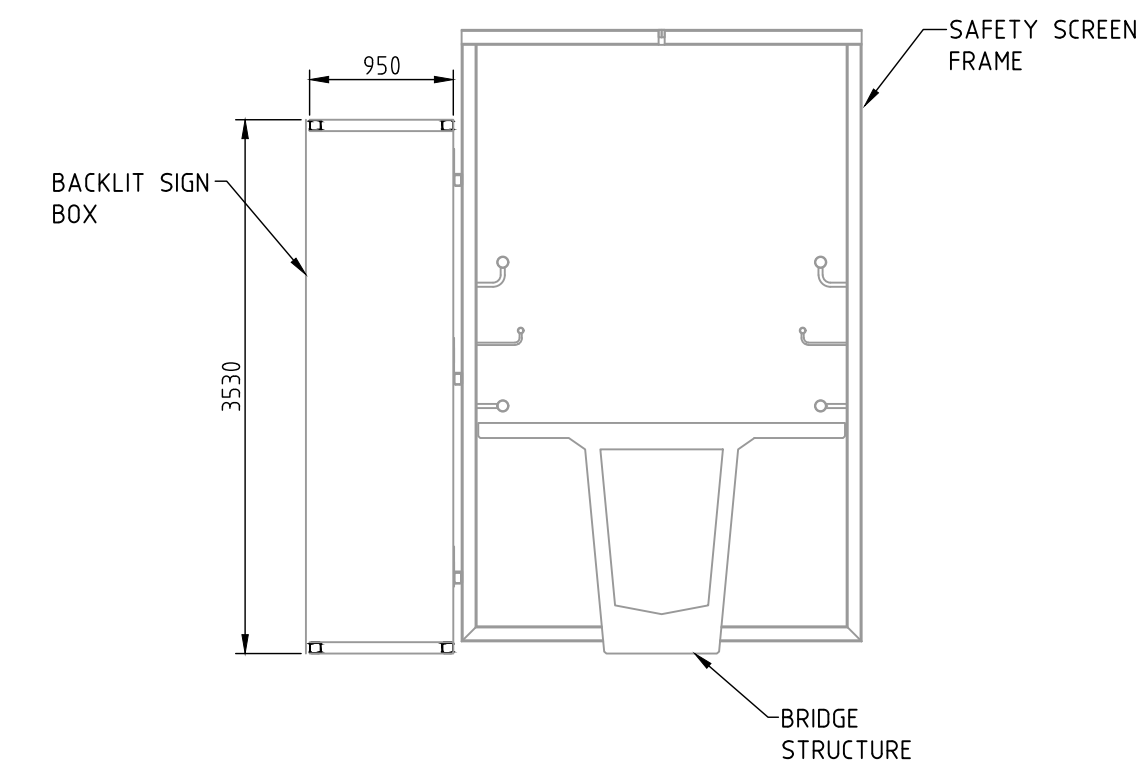

SECTION 1
SCALE 1:50

NOT FOR CONSTRUCTION

ISS	DATE	COMMENT
A	10/06/25	ISSUED FOR APPROVAL



Suite 8, Building 7, 49 Frenchs Forest Road East,
Frenchs Forest, NSW 2086
P.O. Box 652, Forestville, NSW 2087
Ph: 02 9451 3455 Fax: 02 9451 3466
Email: info@dbce.com.au
ABN 23 039 013 724

CLIENT:
MANBOOM

PROJECT: KENT ST, M2, BAULKHAM HILLS,
NSW, EASTBOUND

TITLE:
**ADVERTISING SIGNAGE
GENERAL ARRANGEMENT &
SITE PLAN, ELEVATION &
SECTION**

DRAWN MT	DESIGN JL	DATE: JUN25
JOB NO: 25080-5	DWG NO: DA01	
SCALE @ A1: AS SHOWN	REV: A	