

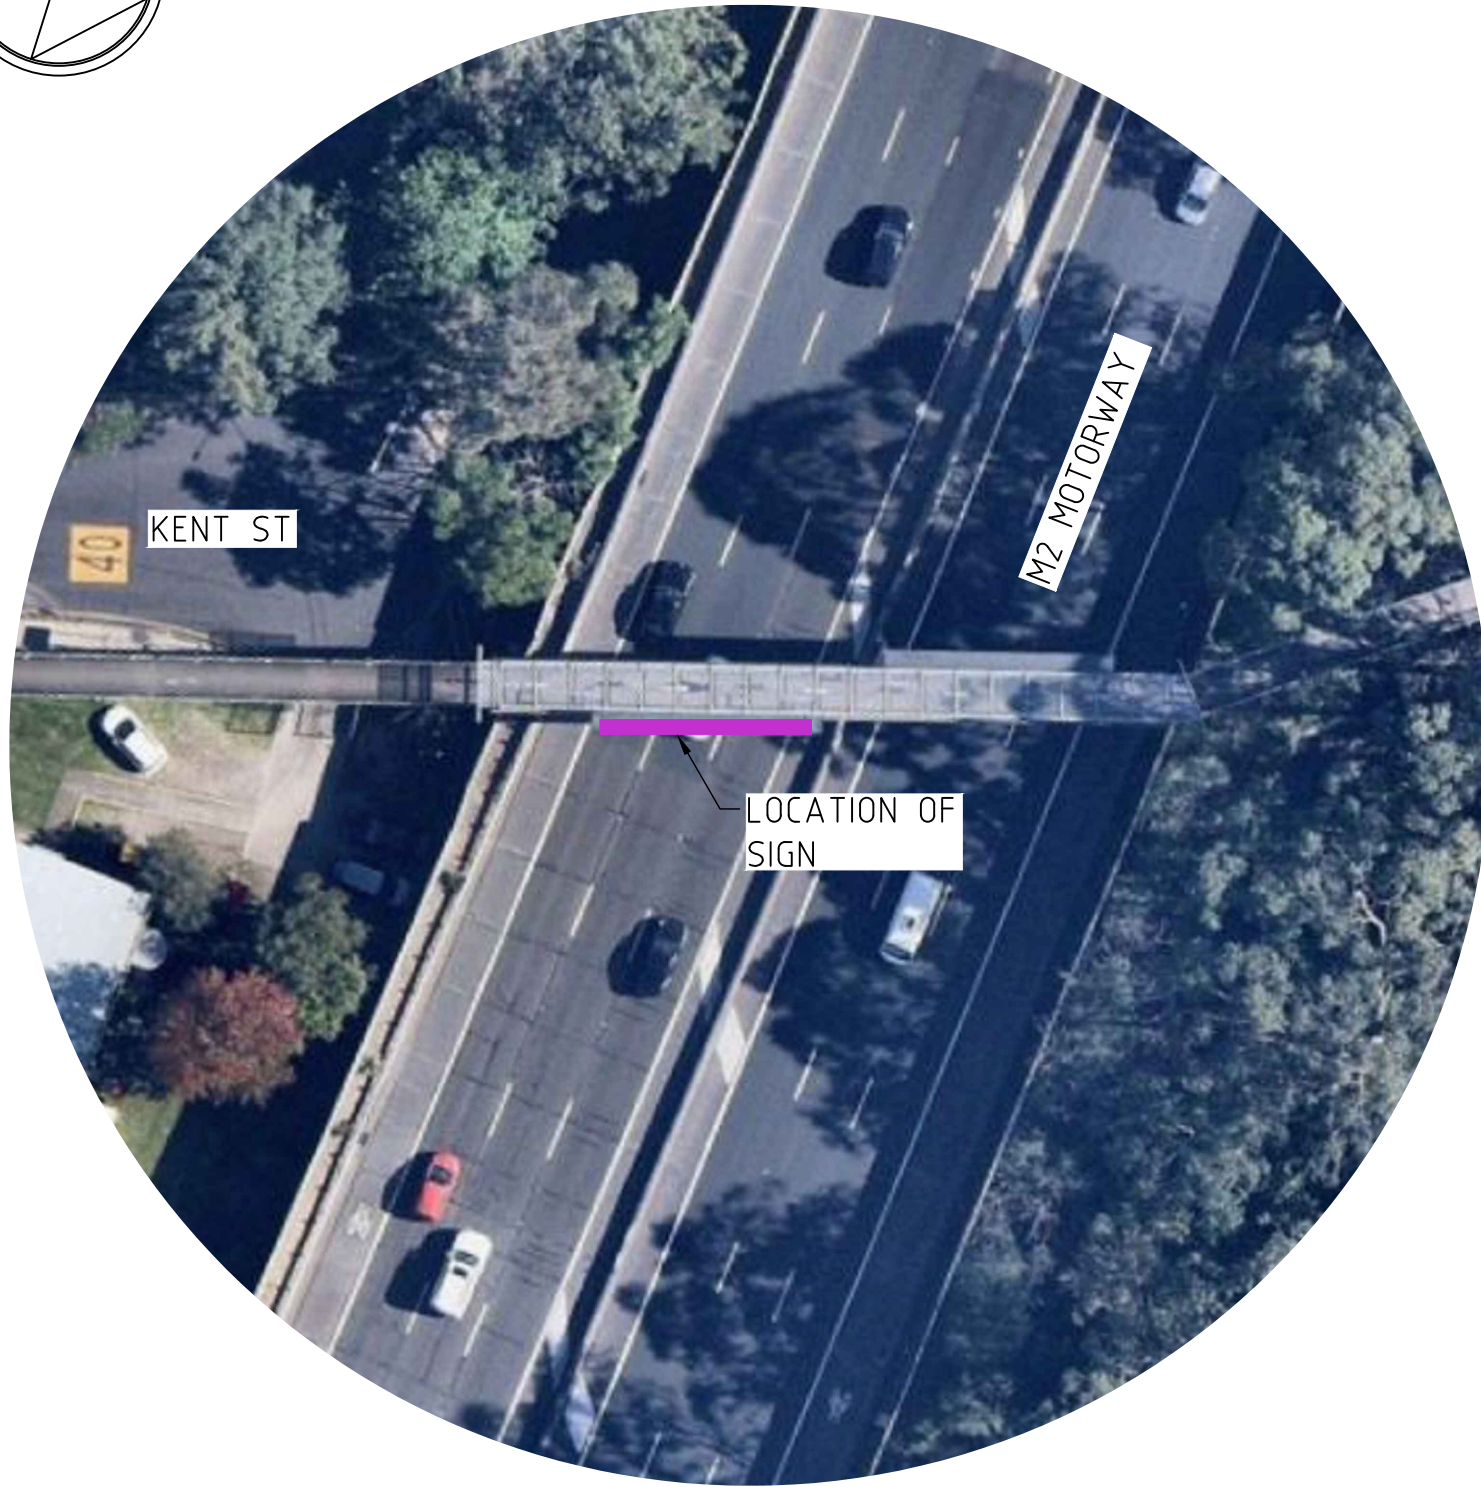


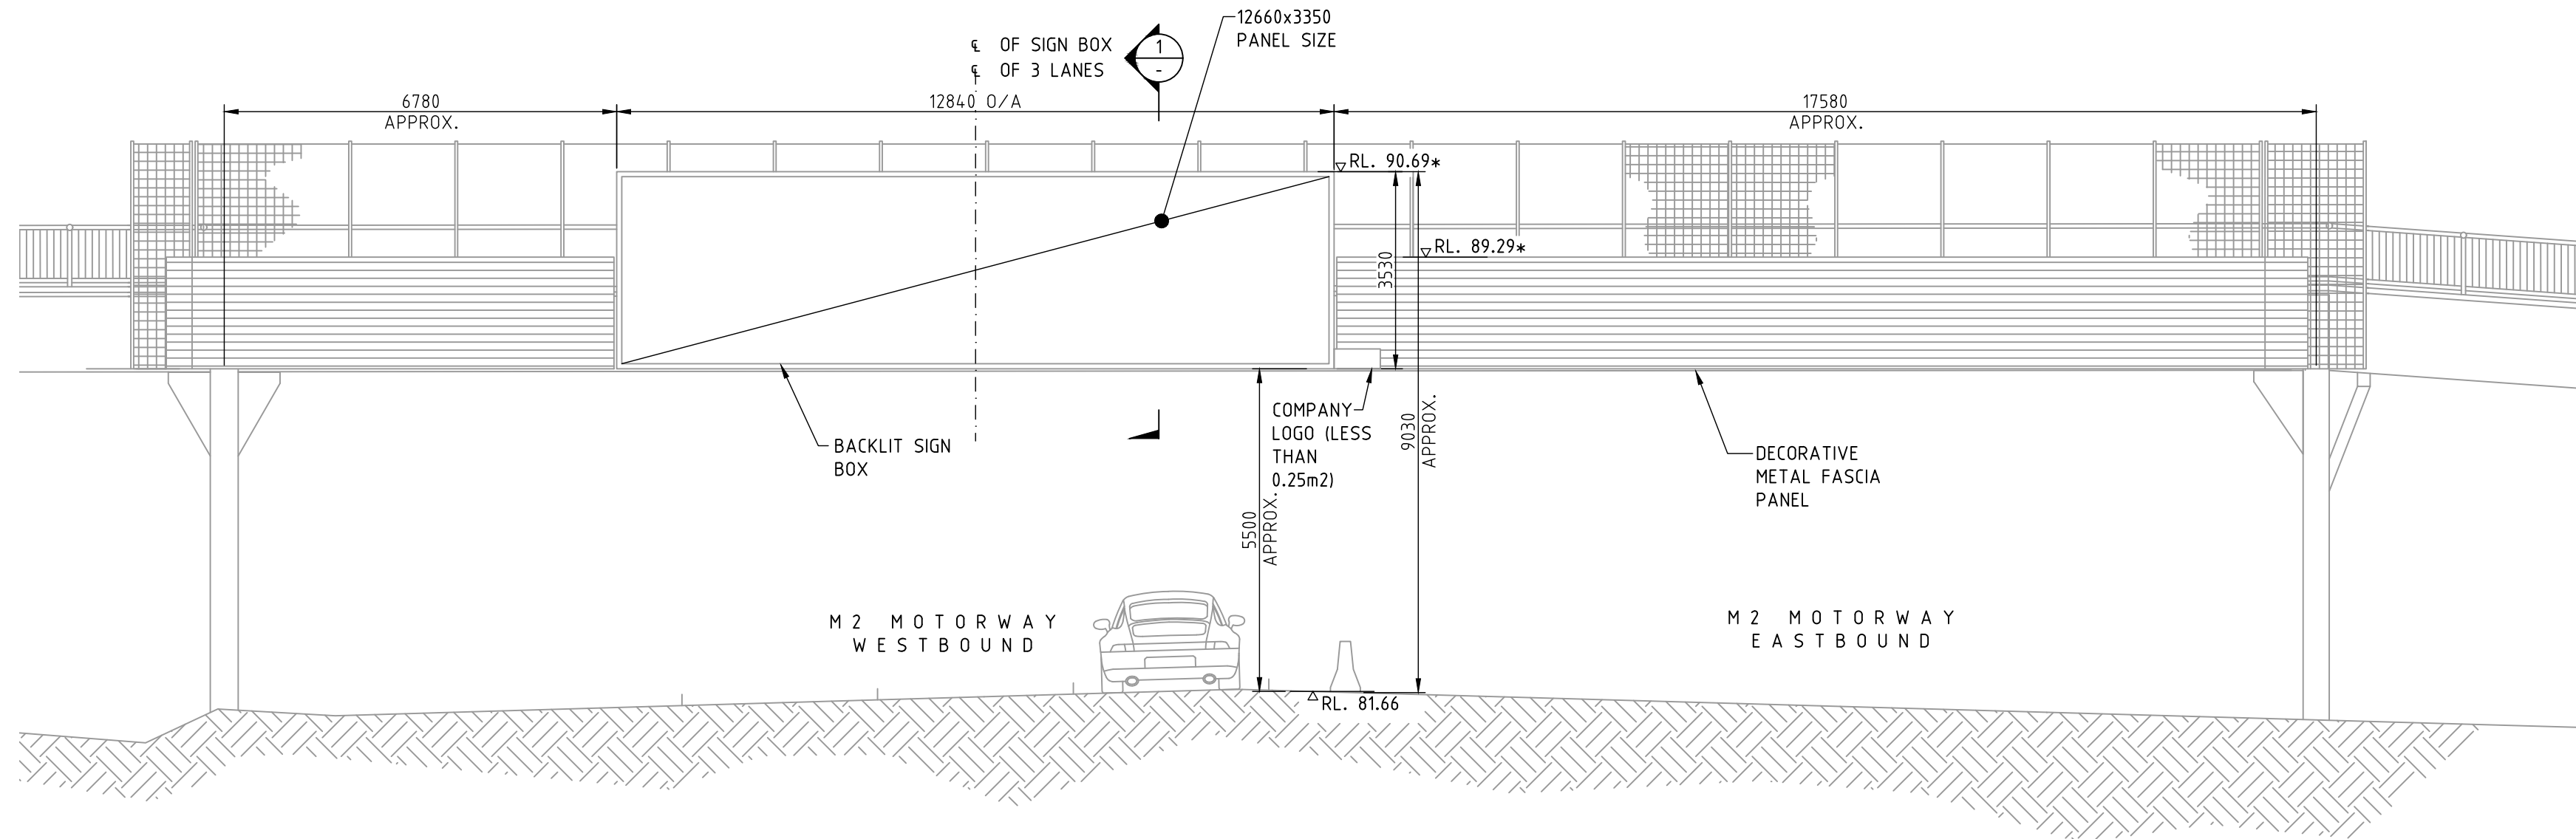


AERIAL PHOTO
NTS

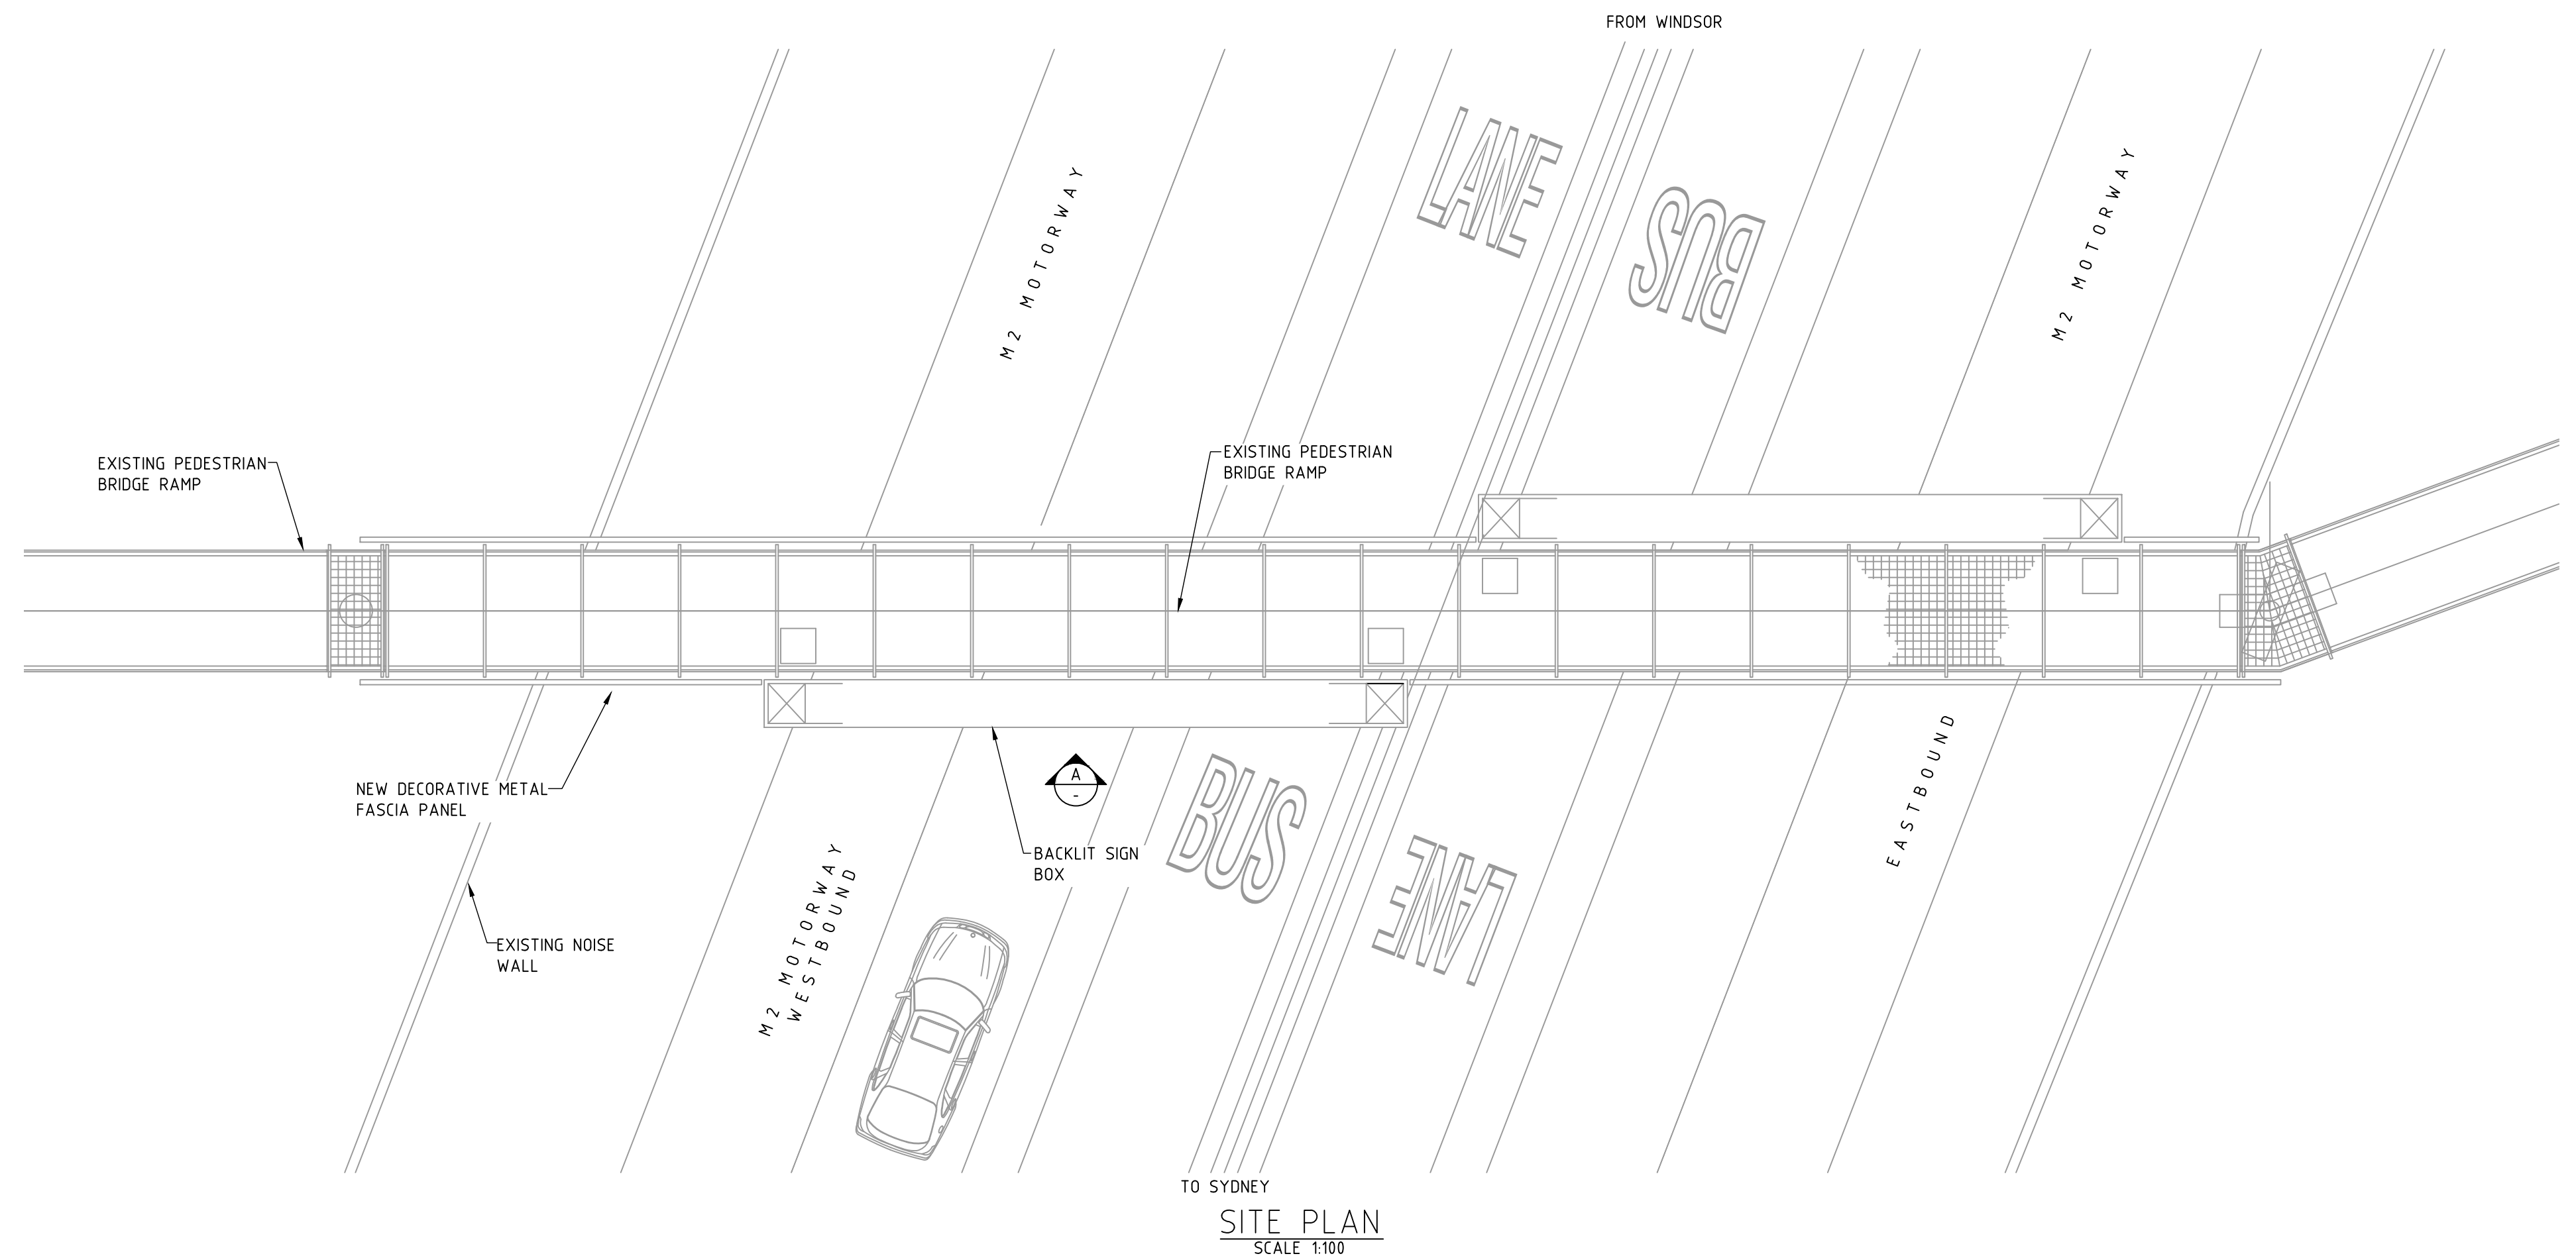

ELEVATION **A**
SCALE 1:100

*ALL RL'S ARE APPROXIMATE

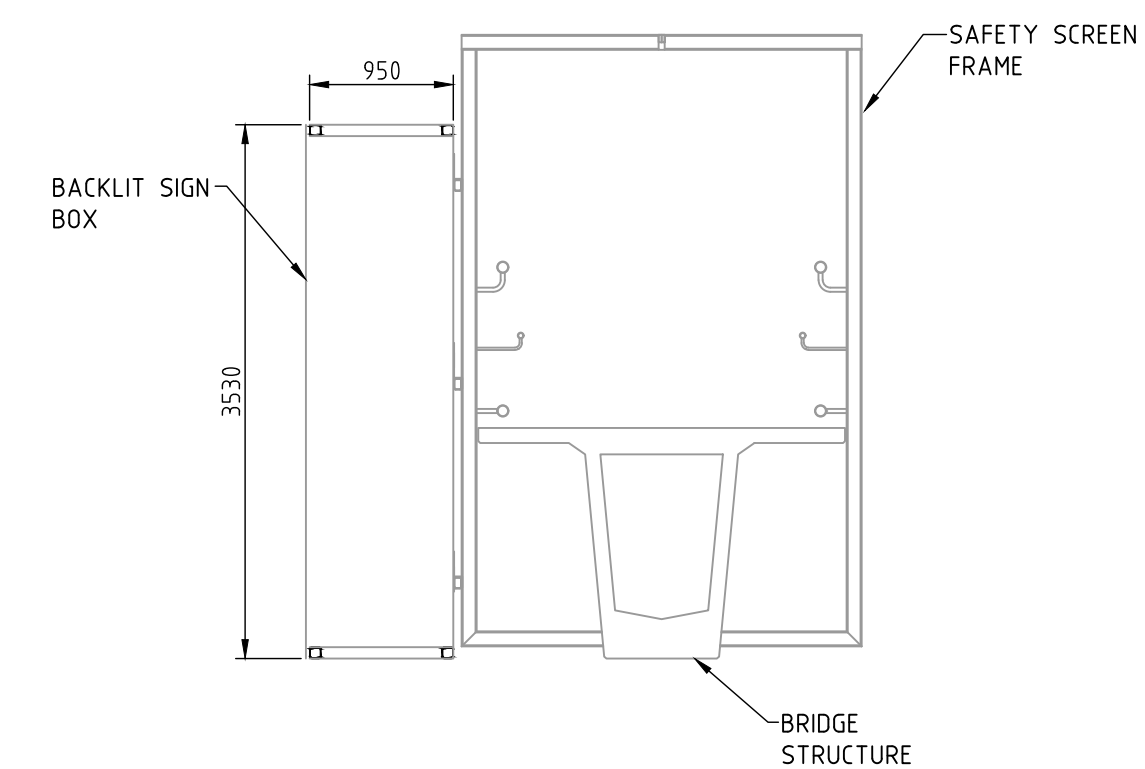

SECTION **1**
SCALE 1:50

NOT FOR CONSTRUCTION

ISS	DATE	COMMENT
A	02/07/25	ISSUED FOR APPROVAL



Suite 8, Building 7, 49 Frenchs Forest Road East,
Frenchs Forest, NSW 2086
P.O. Box 652, Forestville, NSW 2087
Ph: 02 9451 3455 Fax: 02 9451 3466
Email: info@dbce.com.au
ABN 23 039 013 724

CLIENT:	MANBOOM
PROJECT:	KENT ST, M2, BAULKHAM HILLS, NSW, WESTBOUND

TITLE:	ADVERTISING SIGNAGE GENERAL ARRANGEMENT & SITE PLAN, ELEVATION & SECTION
--------	---

DRAWN MT	DESIGN JL	DATE:	JUN25
JOB NO:	25080-5	DWG NO:	DA02
SCALE @ A1:	AS SHOWN	REV:	A