




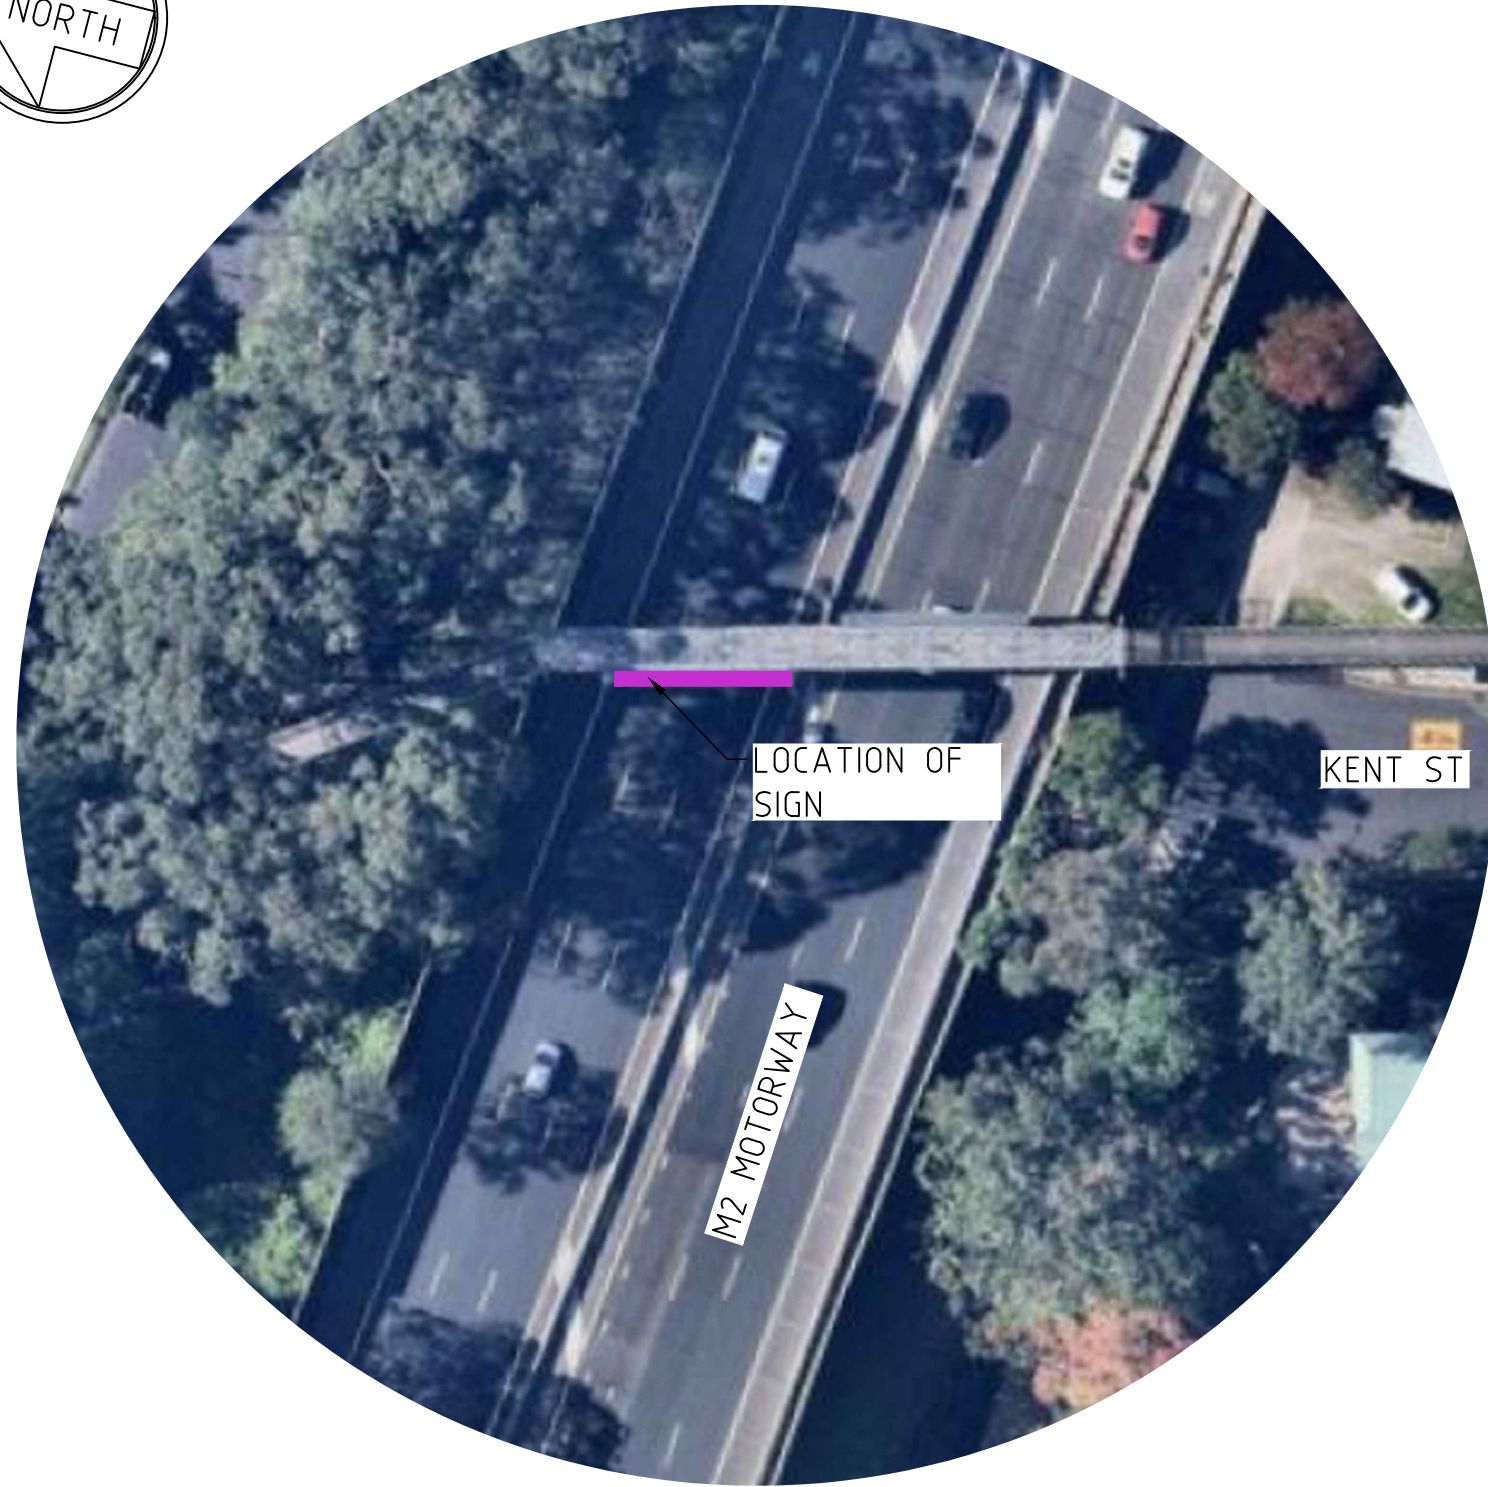

AERIAL PHOTO
NTS

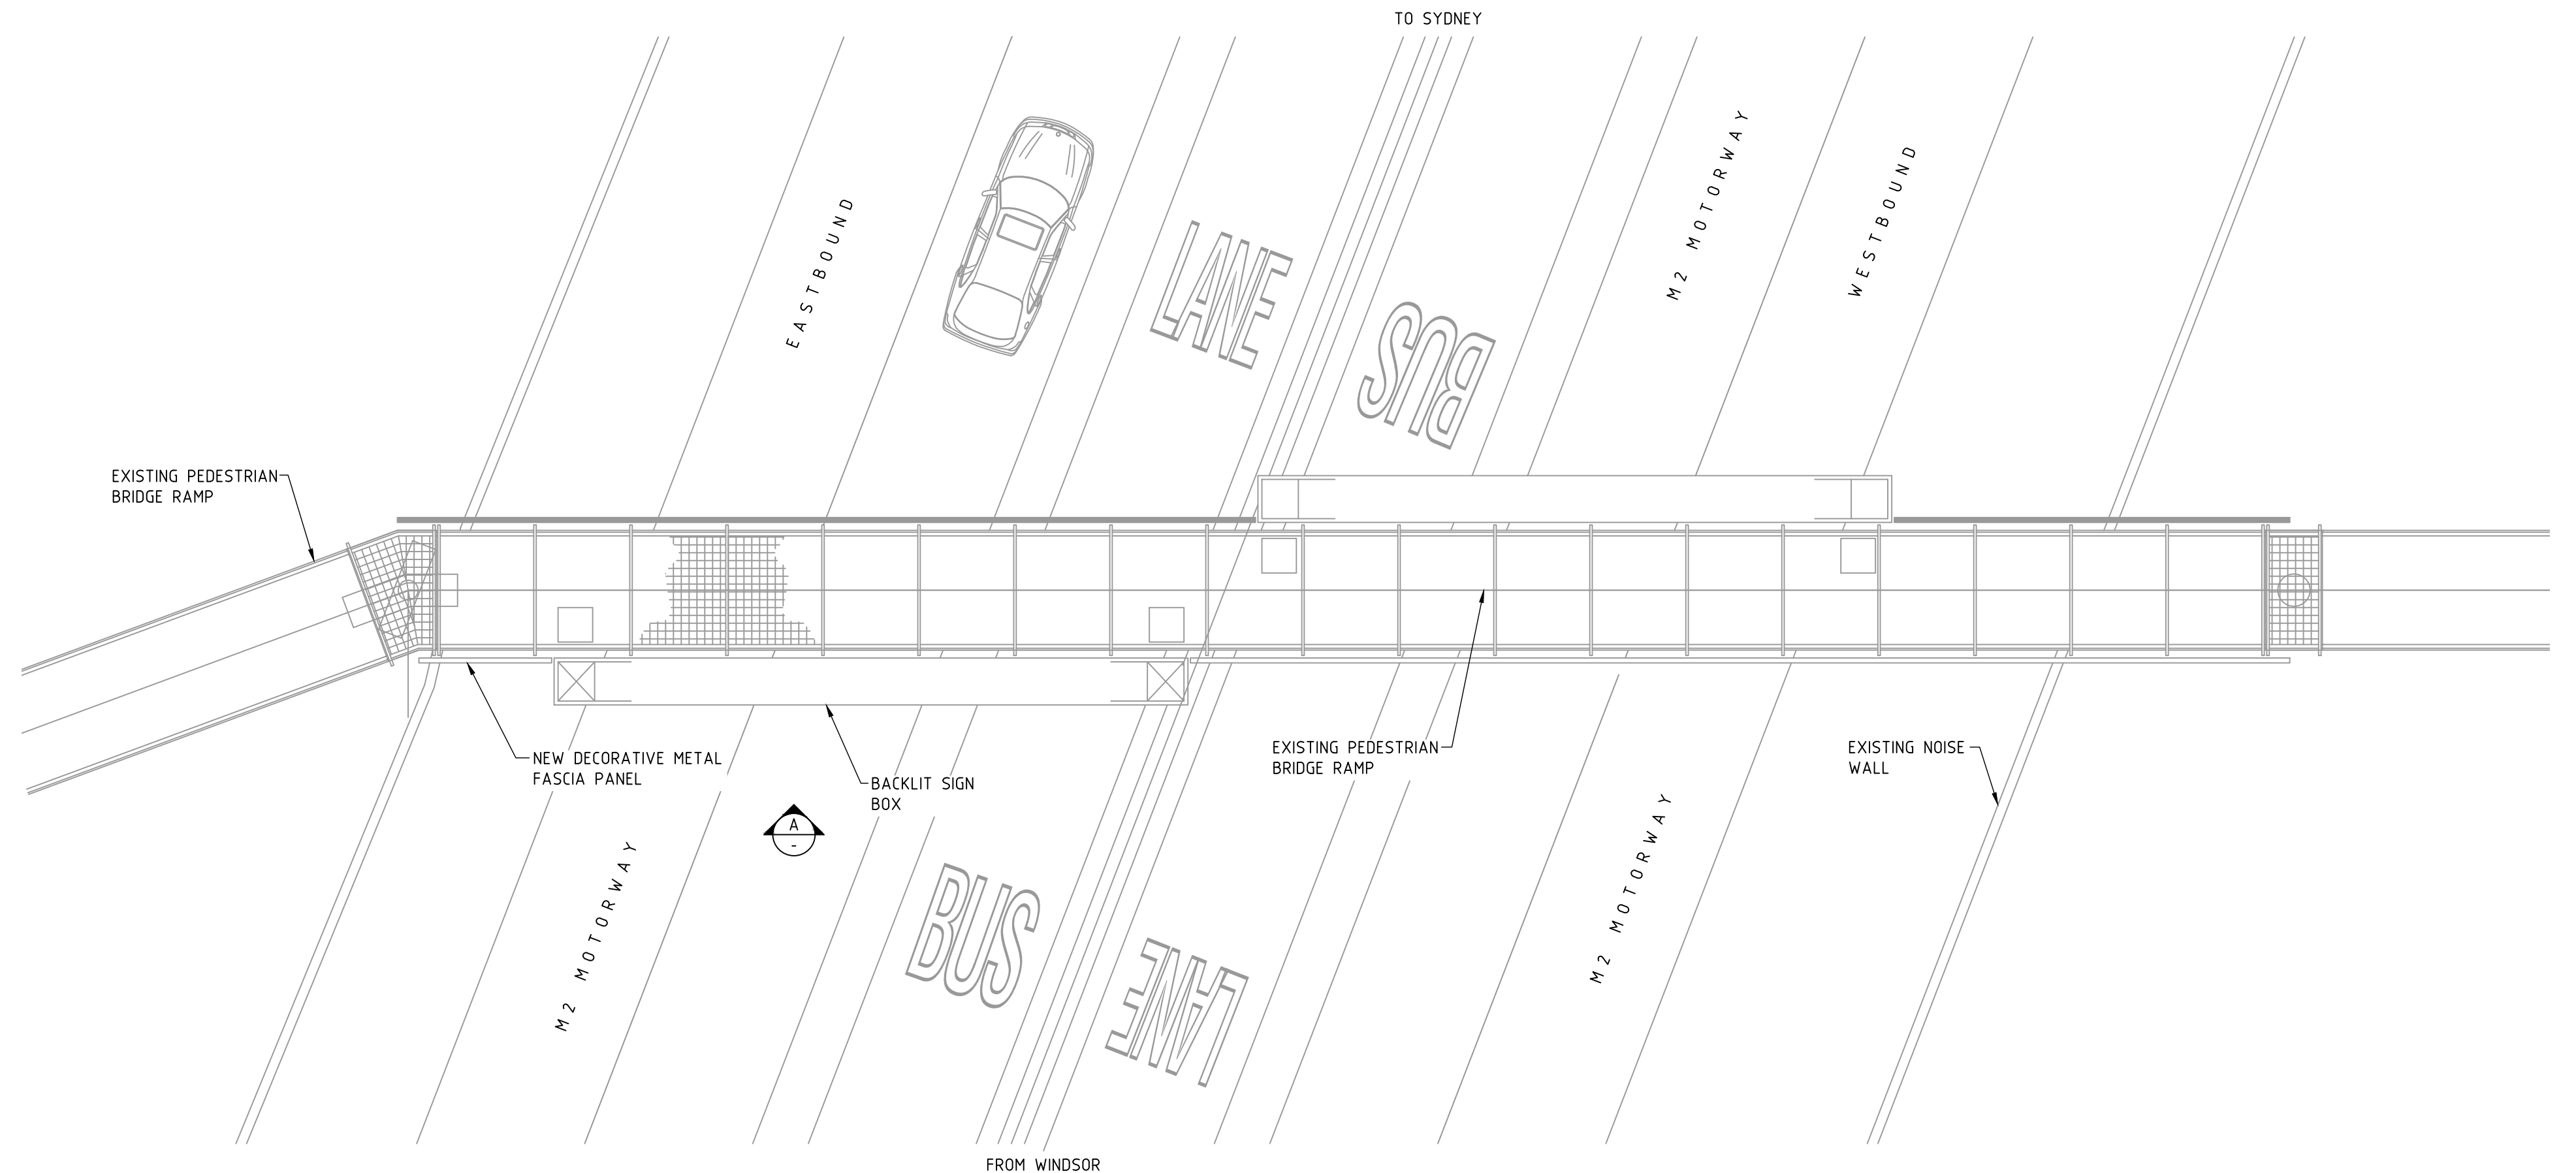


SITE PLAN
SCALE 1:100

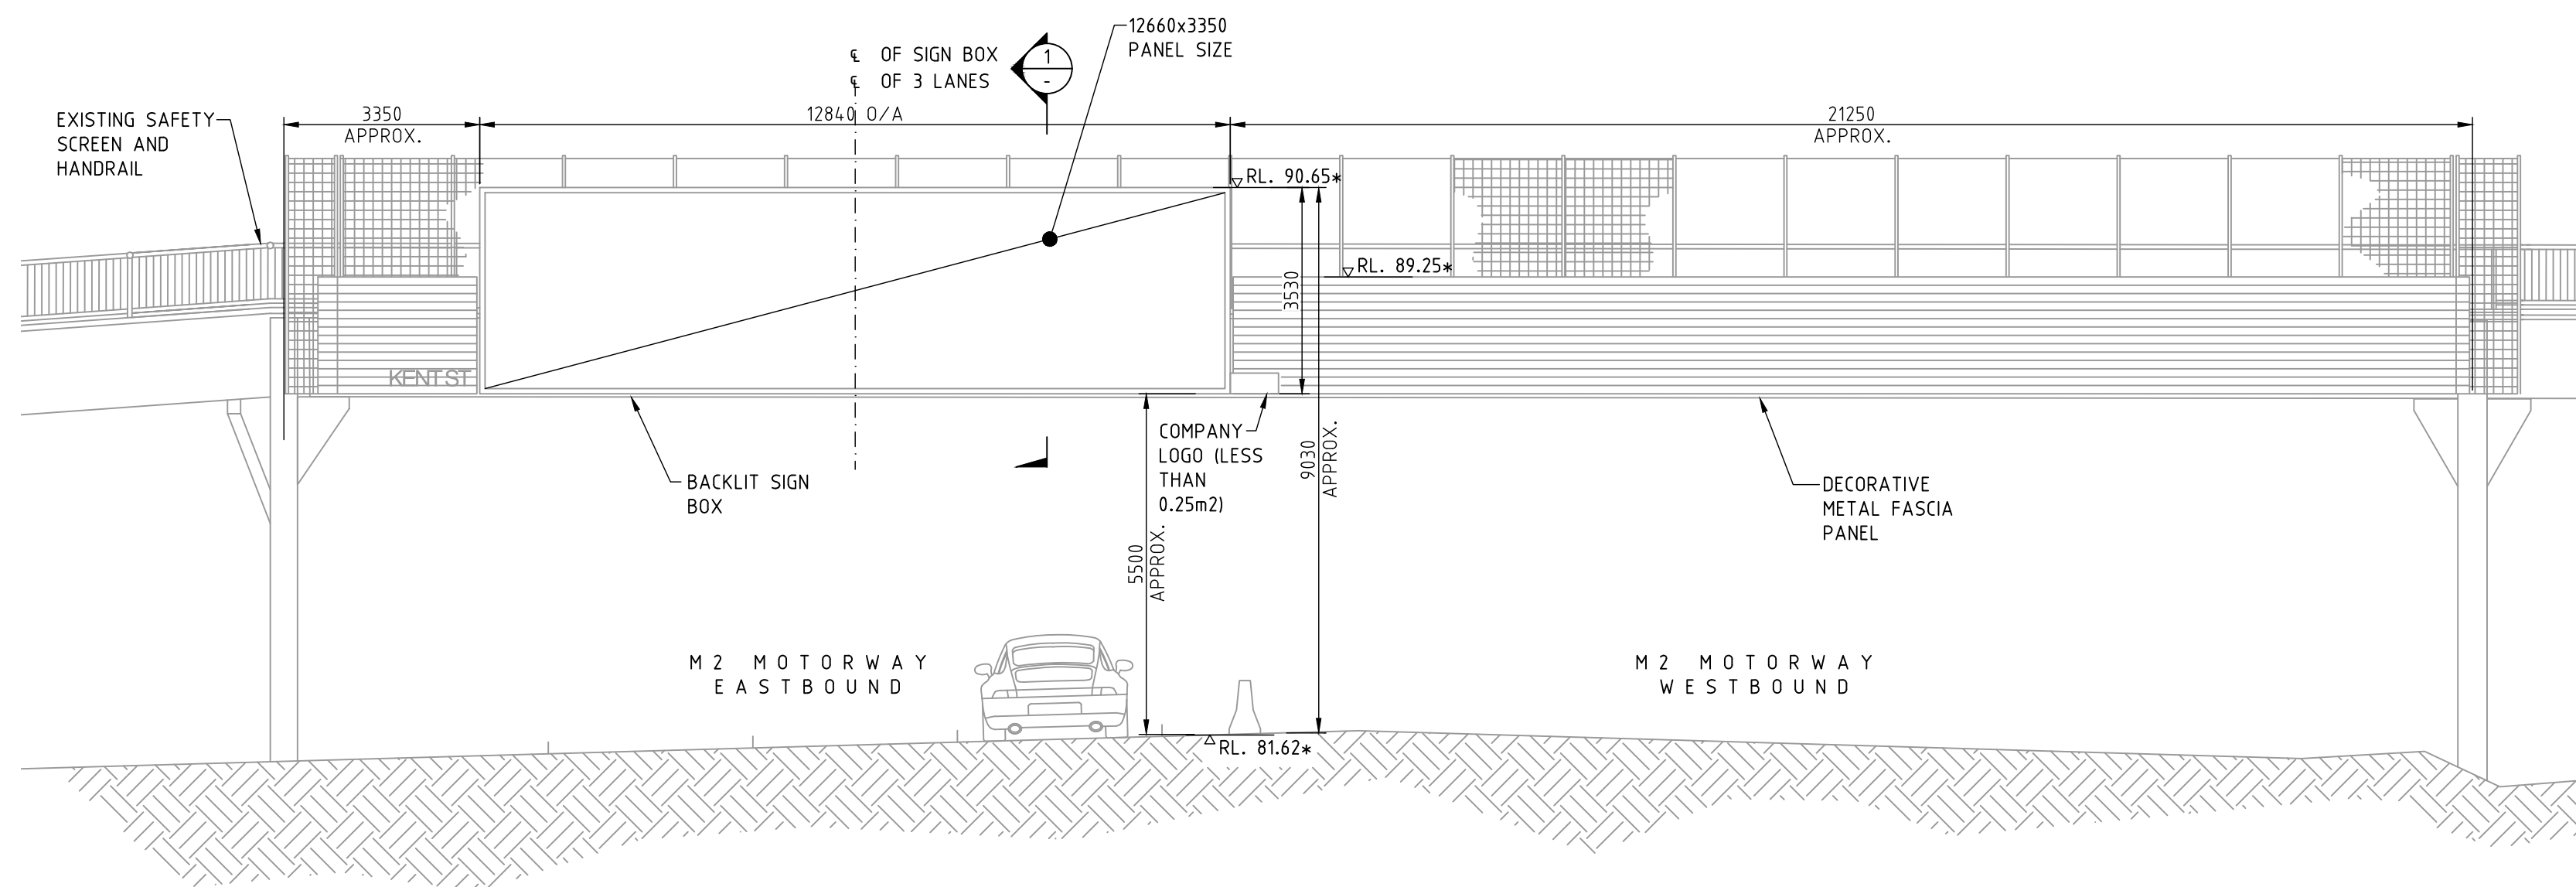

ELEVATION A
SCALE 1:100

*ALL RL'S ARE APPROXIMATE

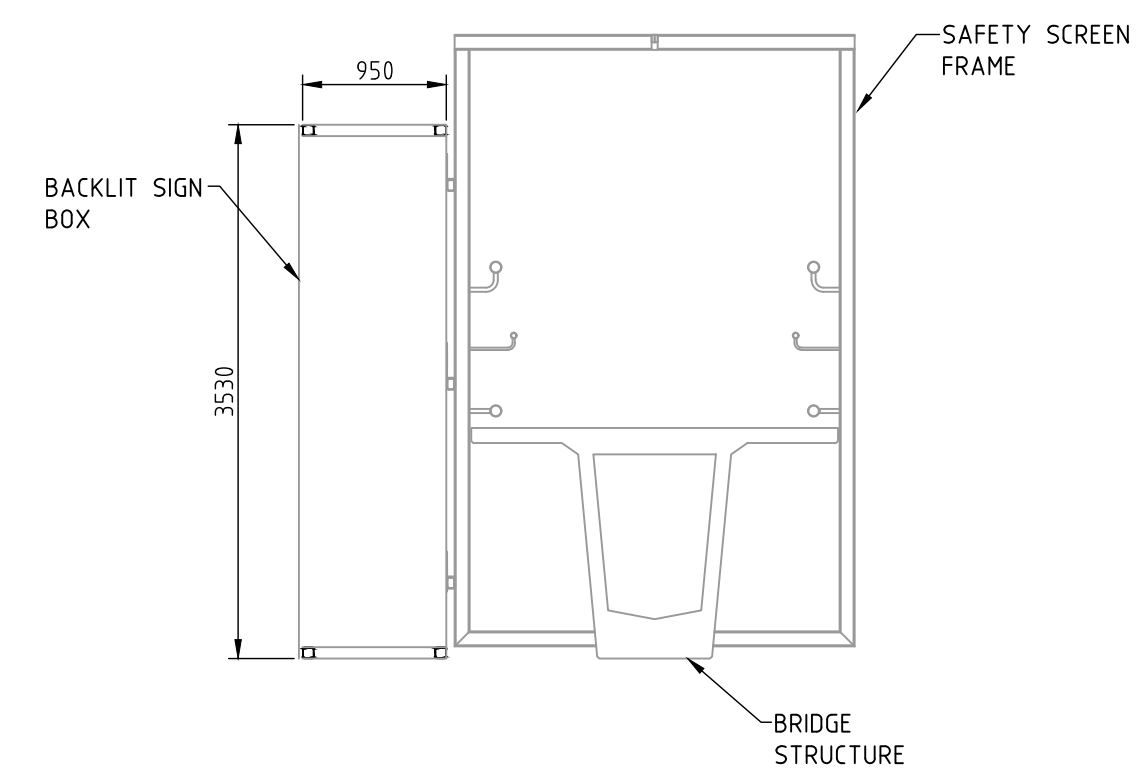

SECTION 1
SCALE 1:50



Issued under the Environmental Planning and Assessment Act 1979

Approved Application No: DA 25/11710

Approved on: 24 October 2025

Signed: NH

Sheet No: 1 of 2

NOT FOR CONSTRUCTION

ISS	DATE	COMMENT
A	10/06/25	ISSUED FOR APPROVAL




Suite 8, Building 7, 49 Frenchs Forest Road East,
Frenchs Forest, NSW 2086
P.O. Box 652, Forestville, NSW 2087
Ph: 02 9451 3455 Fax: 02 9451 3466
Email: info@dbce.com.au
ABN 23 039 013 724

CLIENT:
MANBOOM



PROJECT:
KENT ST, M2, BAULKHAM HILLS,
NSW, EASTBOUND

TITLE:
**ADVERTISING SIGNAGE
GENERAL ARRANGEMENT &
SITE PLAN, ELEVATION &
SECTION**

DRAWN	DESIGN	DATE:
MT	JL	JUN25
JOB NO:	25080-5	DWG NO: DA01
SCALE @ A1: AS SHOWN	REV: A	

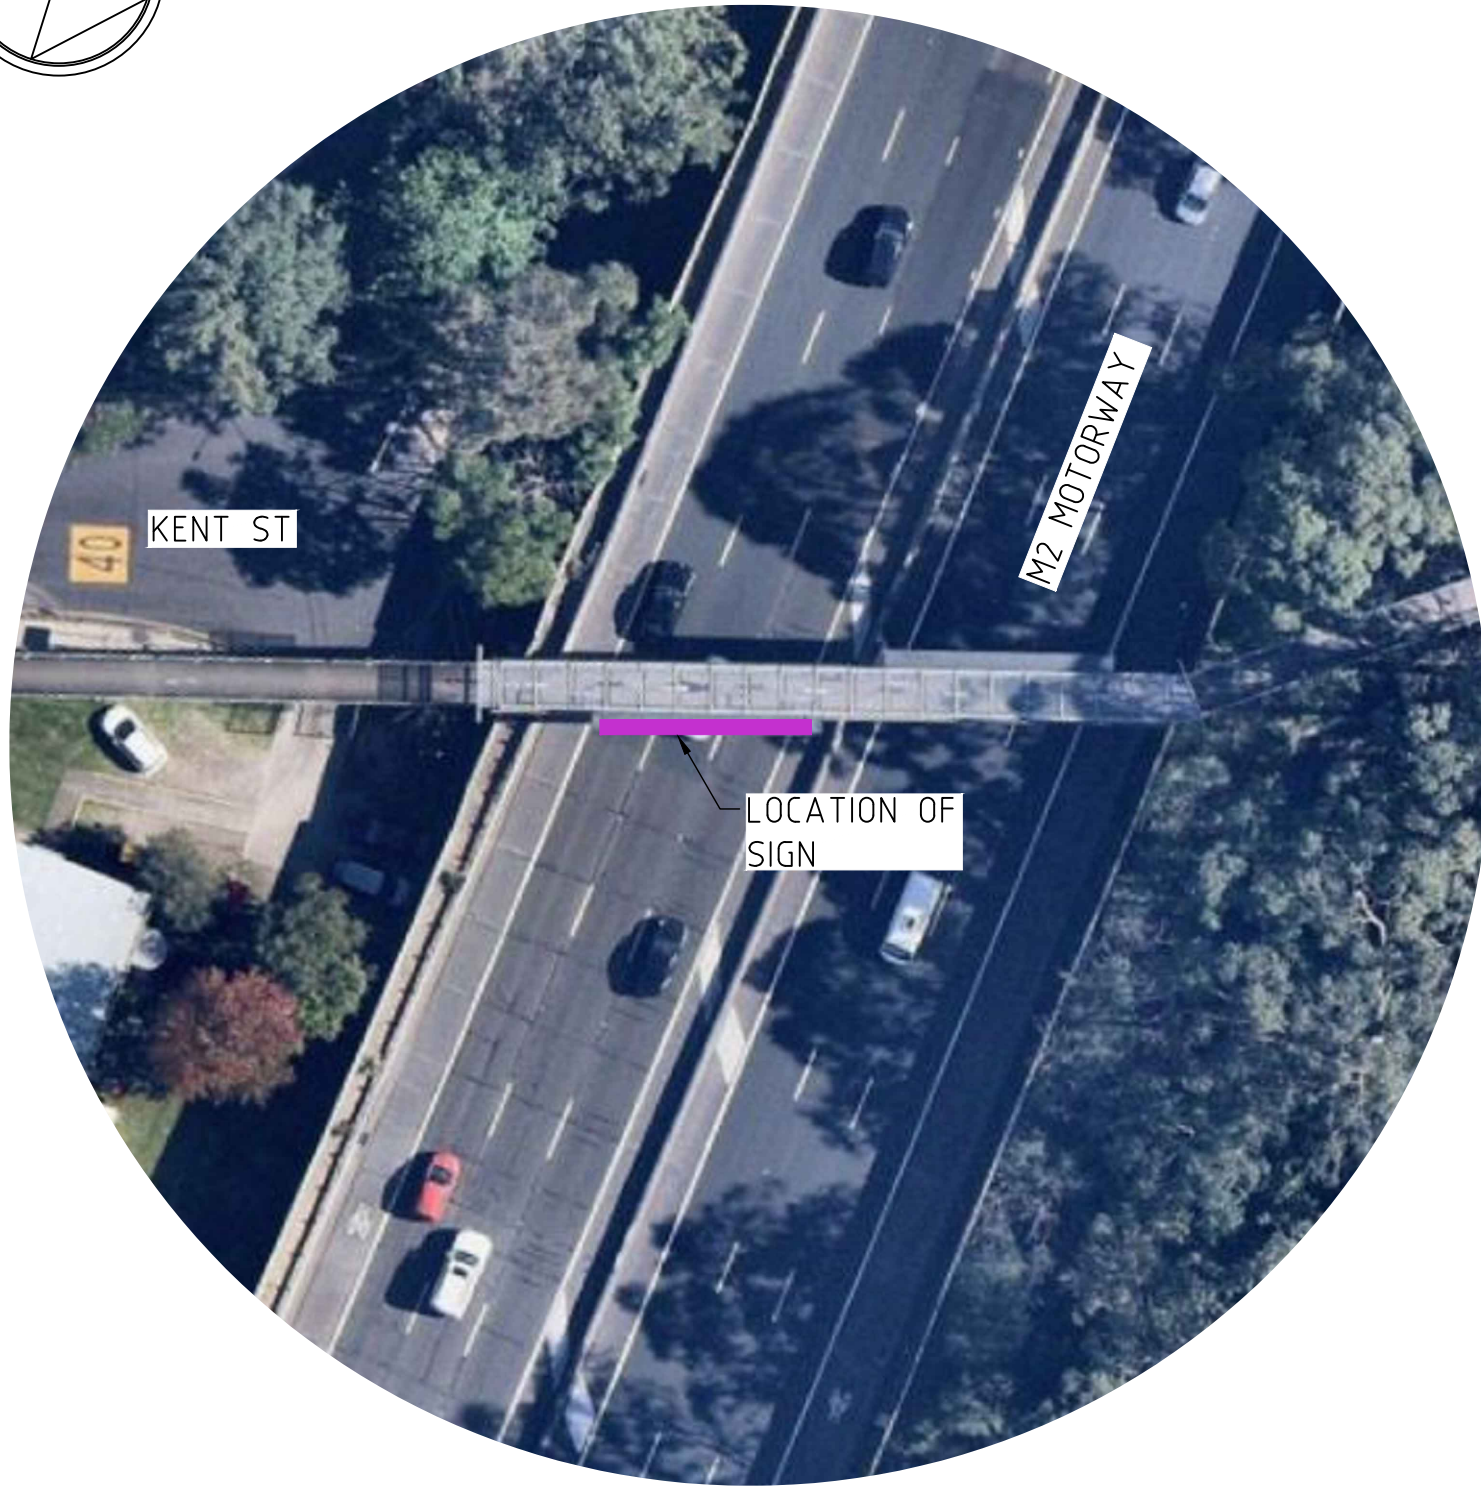


AERIAL PHOTO
NTS

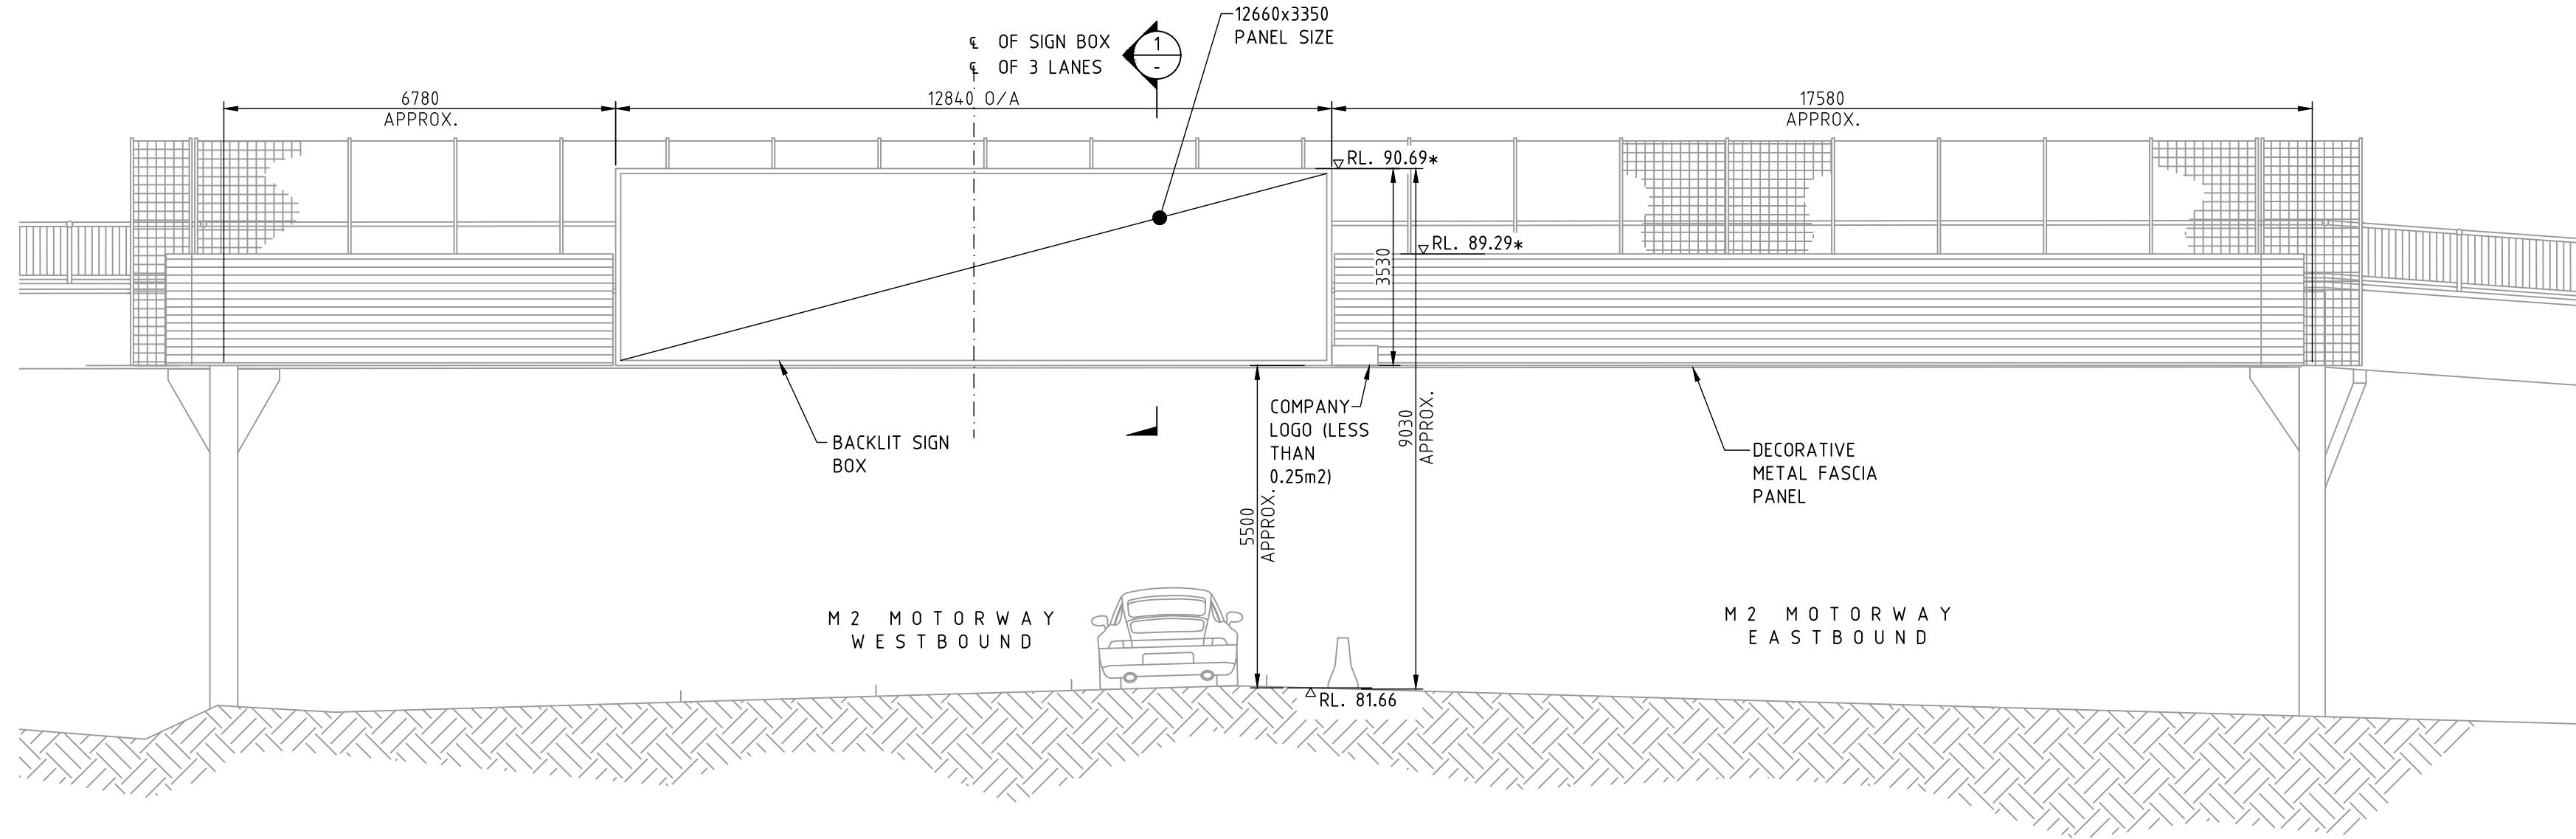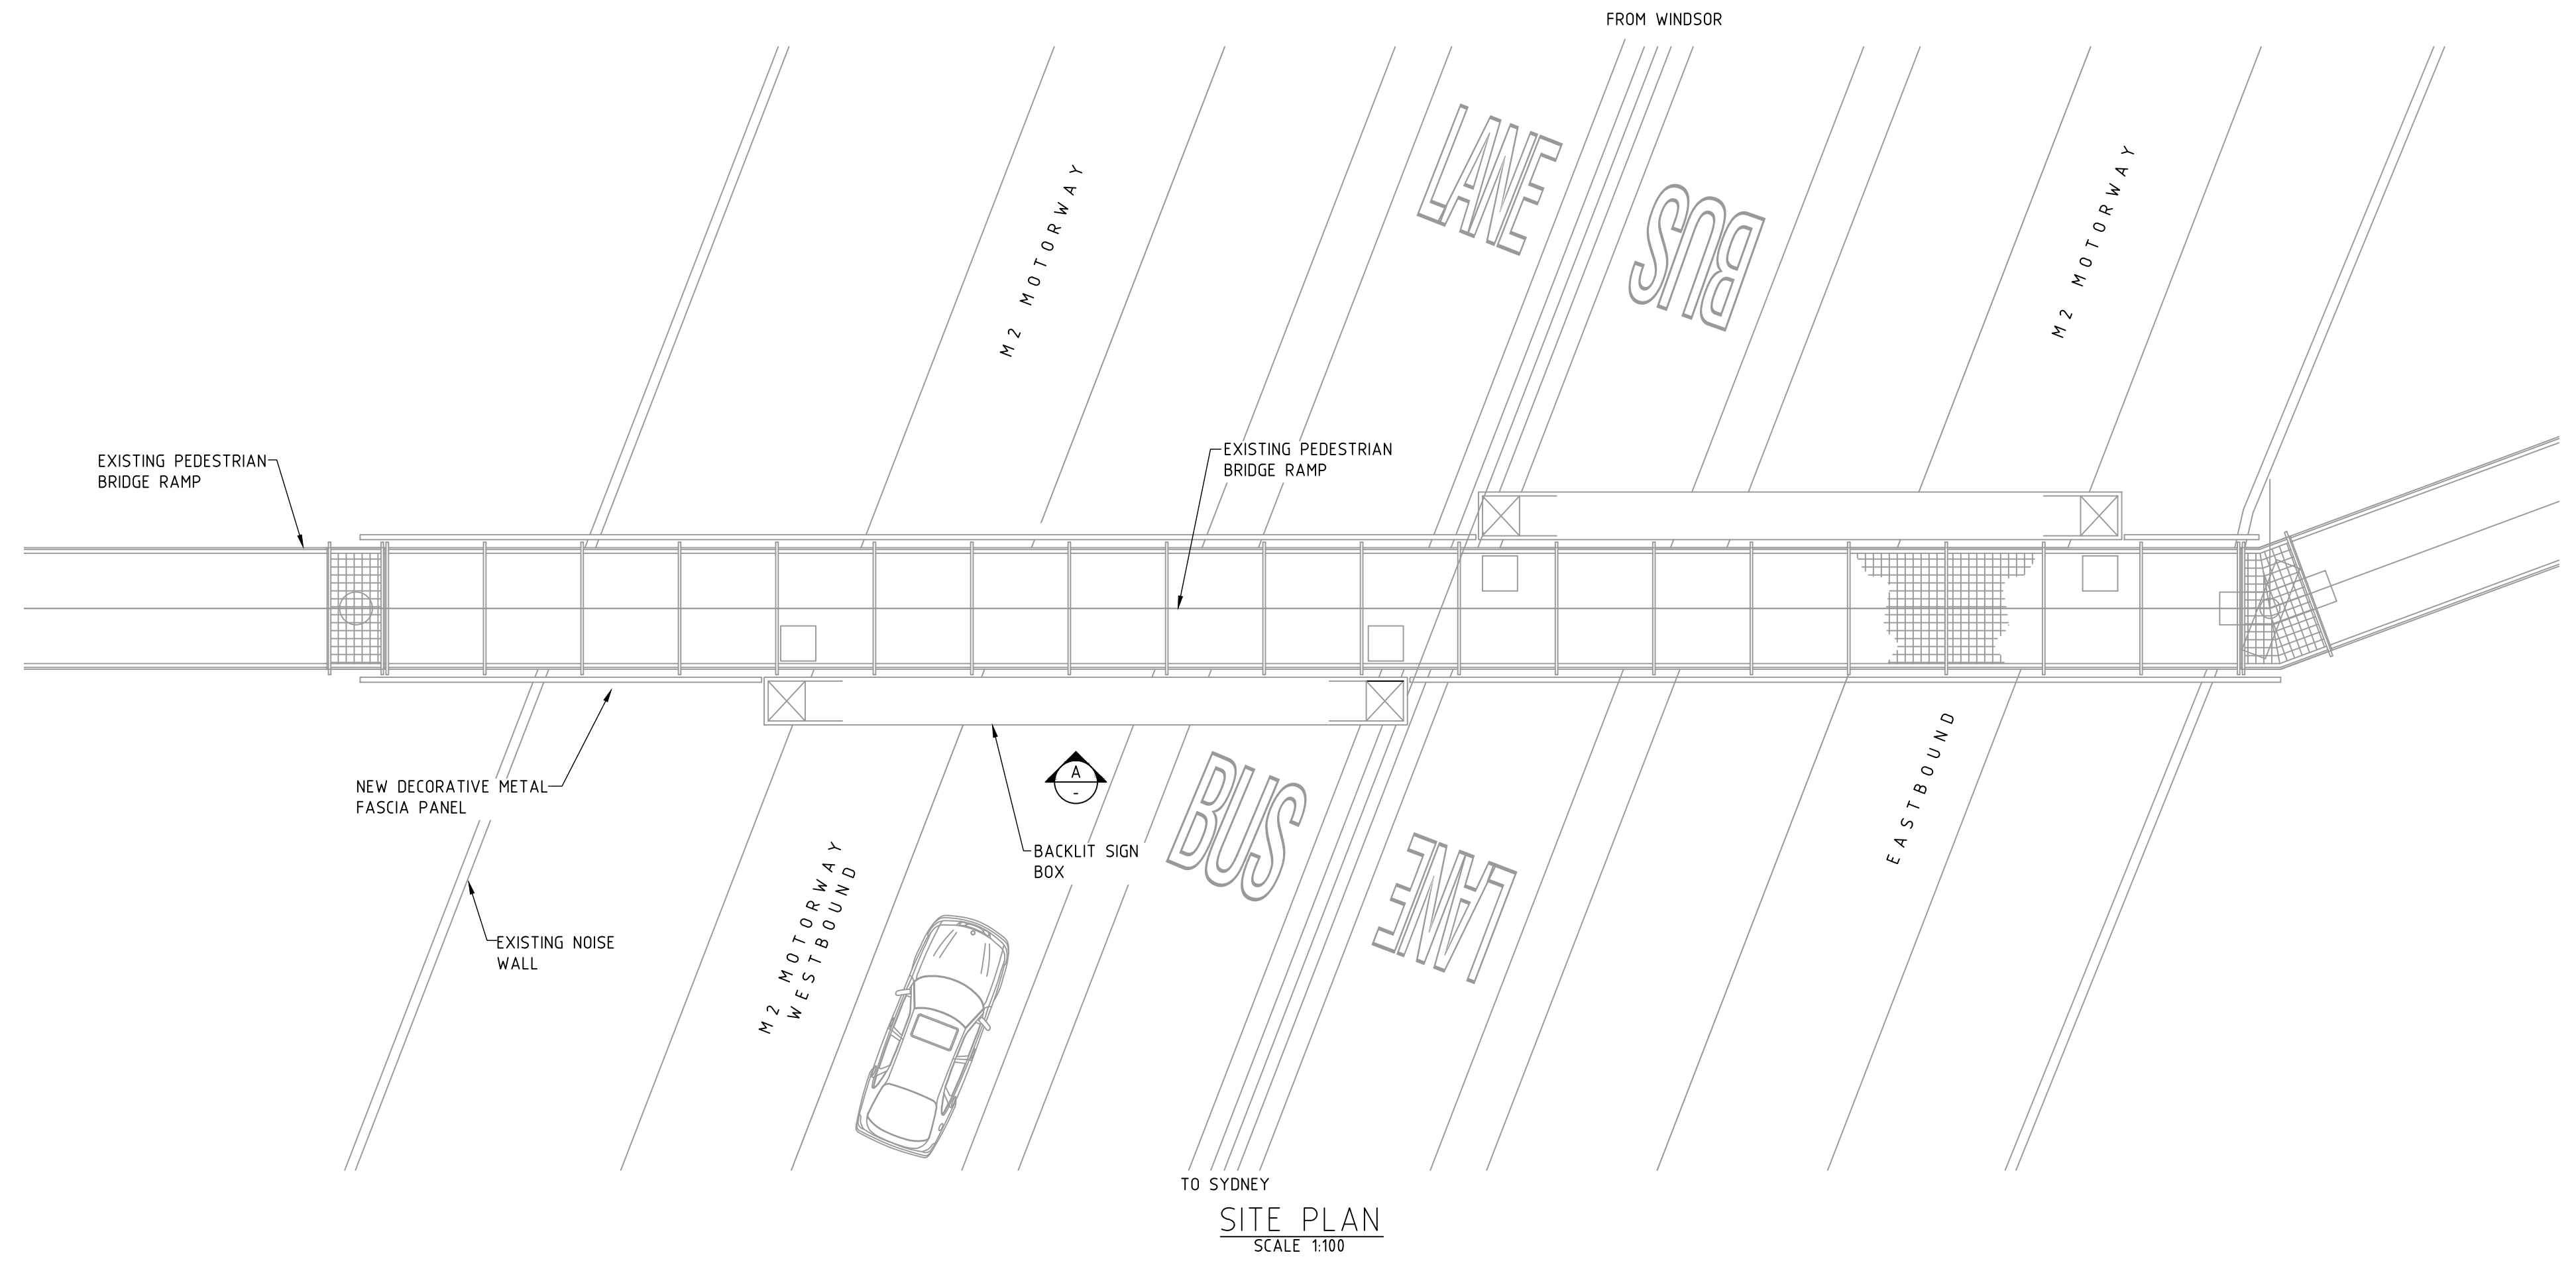

ELEVATION A
SCALE 1:100

*ALL RL'S ARE APPROXIMATE

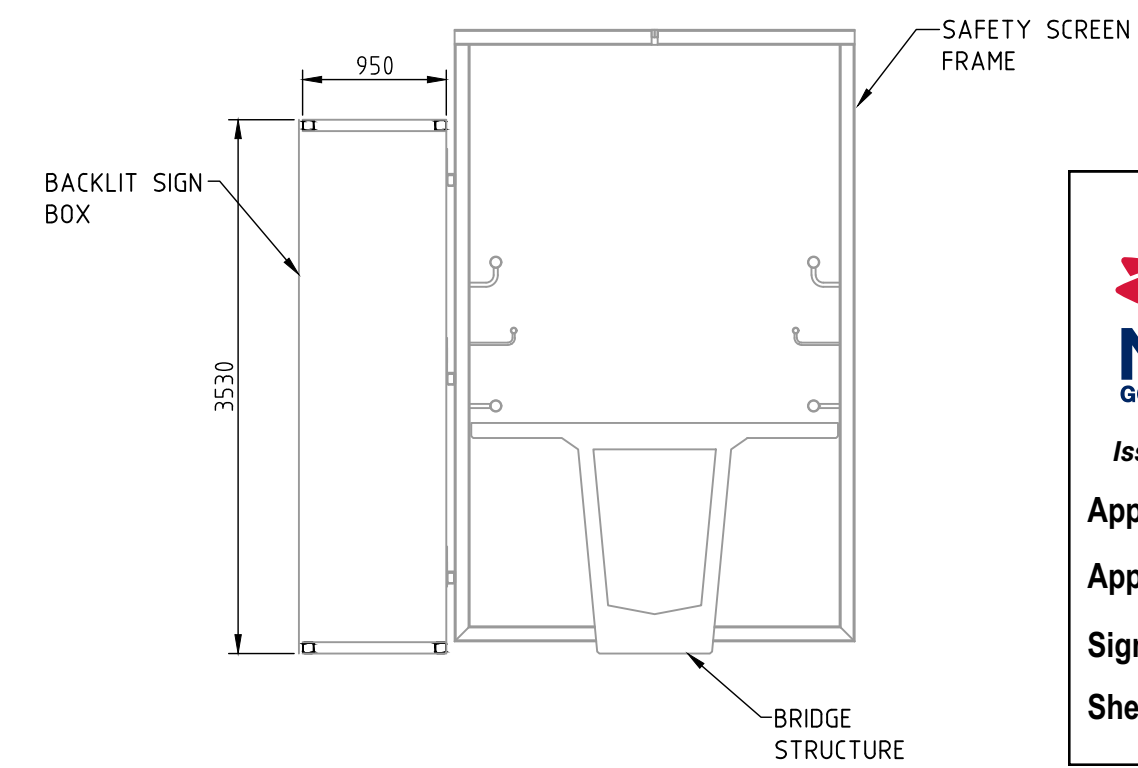

SECTION 1
SCALE 1:50



Department of Planning,
Housing and Infrastructure

Issued under the Environmental Planning and Assessment Act 1979

Approved Application No: DA 25/11710

Approved on: 24 October 2025

Signed: NH

Sheet No: 2 of 2

NOT FOR CONSTRUCTION

ISS	DATE	COMMENT
A	02/07/25	ISSUED FOR APPROVAL



Suite 8, Building 7, 49 Frenchs Forest Road East,
Frenchs Forest, NSW 2086
P.O. Box 652, Forestville, NSW 2087
Ph: 02 9451 3455 Fax: 02 9451 3466
Email: info@dbce.com.au
ABN 23 039 013 724

CLIENT:	MANBOOM
PROJECT:	KENT ST, M2, BAULKHAM HILLS, NSW, WESTBOUND

TITLE:	ADVERTISING SIGNAGE GENERAL ARRANGEMENT & SITE PLAN, ELEVATION & SECTION
--------	---

DRAWN MT	DESIGN JL	DATE:	JUN25
JOB NO:	25080-5	DWG NO:	DA02
SCALE @ A1:	AS SHOWN	REV:	A