



- NOTES
- ① PREMIUM UPGRADE.
 - ② ISLAND BENCH 1350mm.
 - ③ LAUNDRY FACILITY, INCLUDING DGPO, H&C TAPS, PLUMBING AND SINK WITH MIXER.

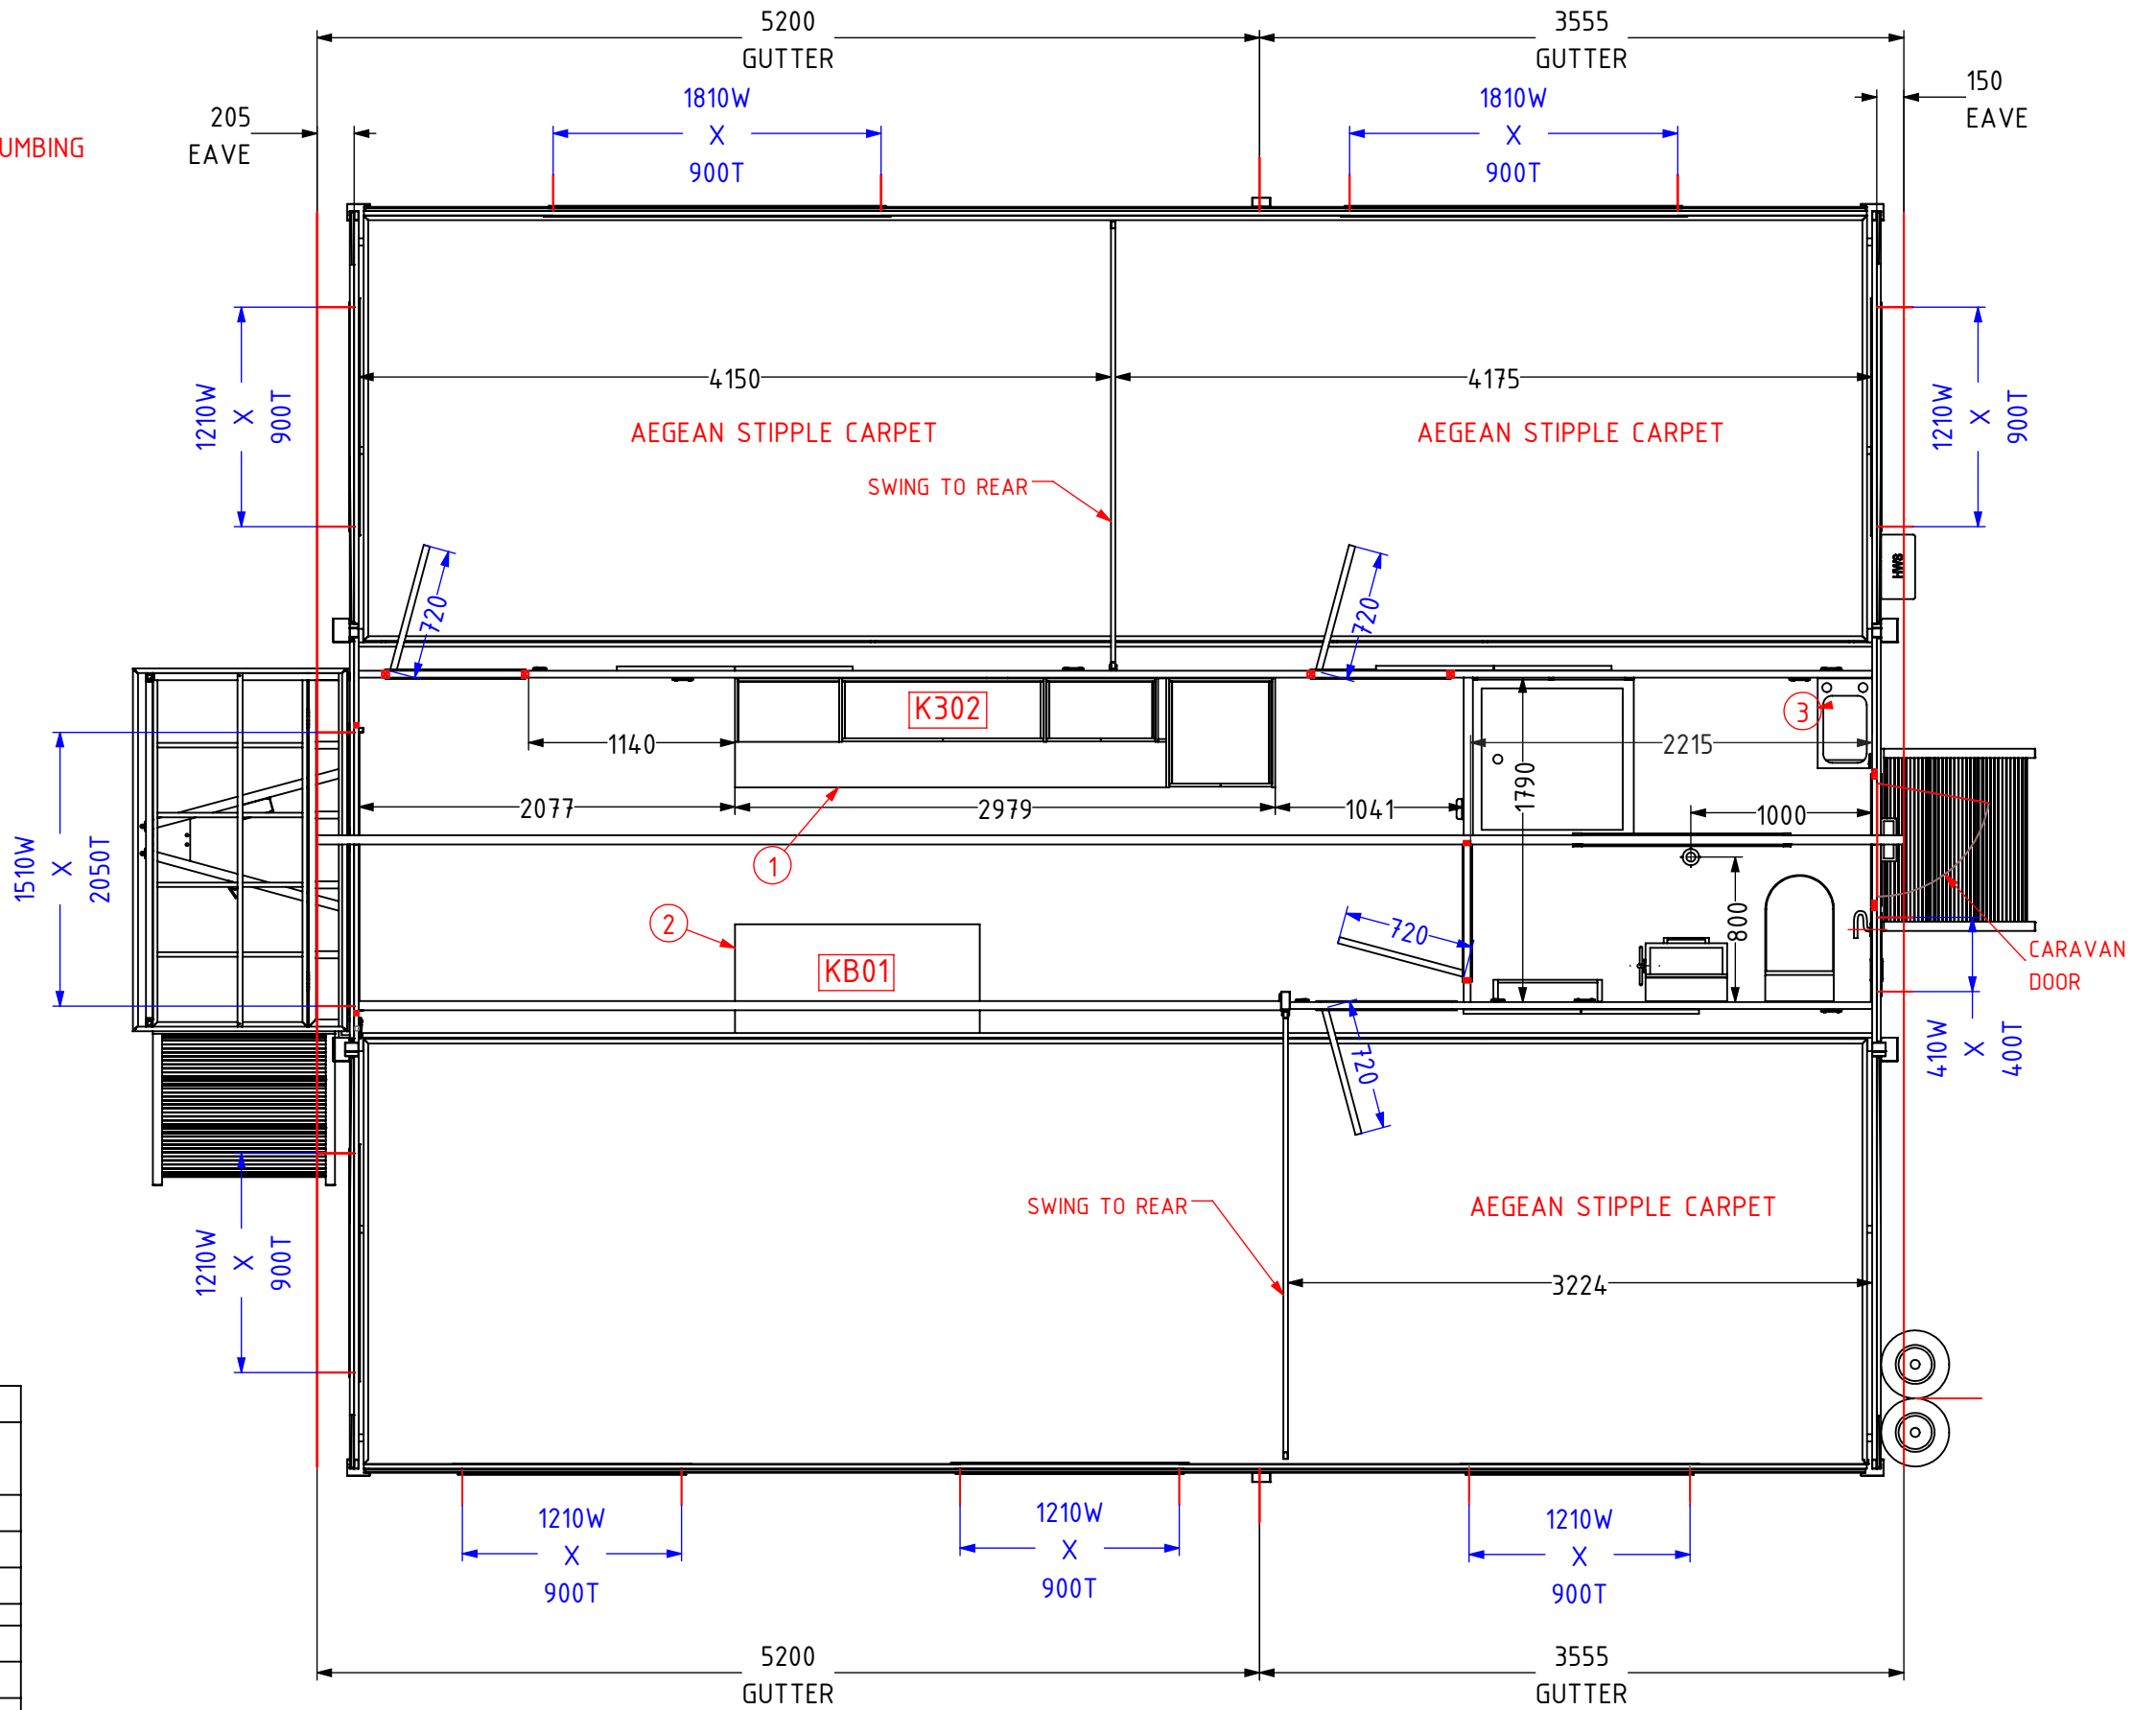

DESCRIPTION OF PURCHASE				
INFORMATION IN THIS TABLE IS NOT GUARANTEED TO BE CORRECT. SUPERVISOR MUST CHECK THE SALES PO AND SALES FP TO ENSURE IT'S CORRECT.				
VAN MODEL	843D			
VAN DIMENSIONS	8.4m X 7.0m			
BEDROOMS	3			
CLADDING	STRATUS			
DOORS & WINDOW	NIGHT SKY			
FLASHING & GUTTERS	NIGHT SKY			
FLOORING	COGNAC PEARL			
BEDROOM FLOORING	AEGEAN STIPPLE CARPET			
BENCHTOP	BLACK MARBLE GLOSS			
SPLASHBACK	PALLADIUM PERLE			
FIXTURES & FITTINGS	PREMIUM	☒	STANDARD	
COOKTOP	LPG	☒	ELECTRIC	
OVEN	LPG	☒	ELECTRIC	
HOT WATER SYSTEM	LPG	☒	ELECTRIC	

CUSTOMER NAME		A3	MODEL	D168-843D
CUSTOMER LOCATION		SCALE 1:40	DESCRIPTION	FLOOR PLAN-GENERAL
CUSTOMER APPROVAL		DRAWN JENIL	DWG. NO.	D168-843D-FP-G
		DATE 20/05/2025		
		SHEET 1 OF 2		
SIGNATURE		DATE		
		MAS PTY. LTD. PROPRIETARY AND CONFIDENTIAL THE INFORMATION CONTAINED IN THIS DRAWING IS THE SOLE PROPERTY OF MOBILE ACCOMMODATION SOLUTIONS PTY LTD. ANY REPRODUCTION IN PART OR AS A WHOLE WITHOUT THE WRITTEN PERMISSION OF MOBILE ACCOMMODATION SOLUTIONS PTY LTD IS PROHIBITED		

⑤	ITEM	DISTANCE FROM FLOOR	QTY
SPLV	SINGLE POWER PT LOW VERTICLE	200	1
FP	SINGLE POWER PT FRIDGE	1750	1
M	SINGLE POWER PT MICROWAVE	1250	1
R	SINGLE POWER PT RANGEHOOD	1750	1
			4
S	DOUBLE POWER PT STOVE	300	1
DPL	DOUBLE POWER PT LOW	200	4
DPH	DOUBLE POWER PT HIGH	1250	2
DCP	DOUBLE CUSTOM POWER PT	1400	2
			9
LIGHT SWITCH			
SLS	SINGLE LIGHT SWITCH	1350	5
DLS	DOUBLE LIGHT SWITCH	1350	2
LIGHT FIXTURE			
LTL	LED TRACK LIGHTING	XXX	5
LBL	LED BATTEN LIGHTS	STD MOUNT	1
OTHERS			
BP	BLANK PLATE	80	2
C	CIRCUIT BREAKER BOX	1710	1
OL	OUTSIDE LIGHT	1960	2
F	EXHAUST FAN	2000	1
PI	POWER INLET	UNDER CHASSIS	1
DGPO	DOUBLE POWER POINT	UNDER CHASSIS	1
SPO	SINGLE POWER PT OUTDOOR	UNDER CHASSIS	1
SA	SMOKE ALARM	2200	1

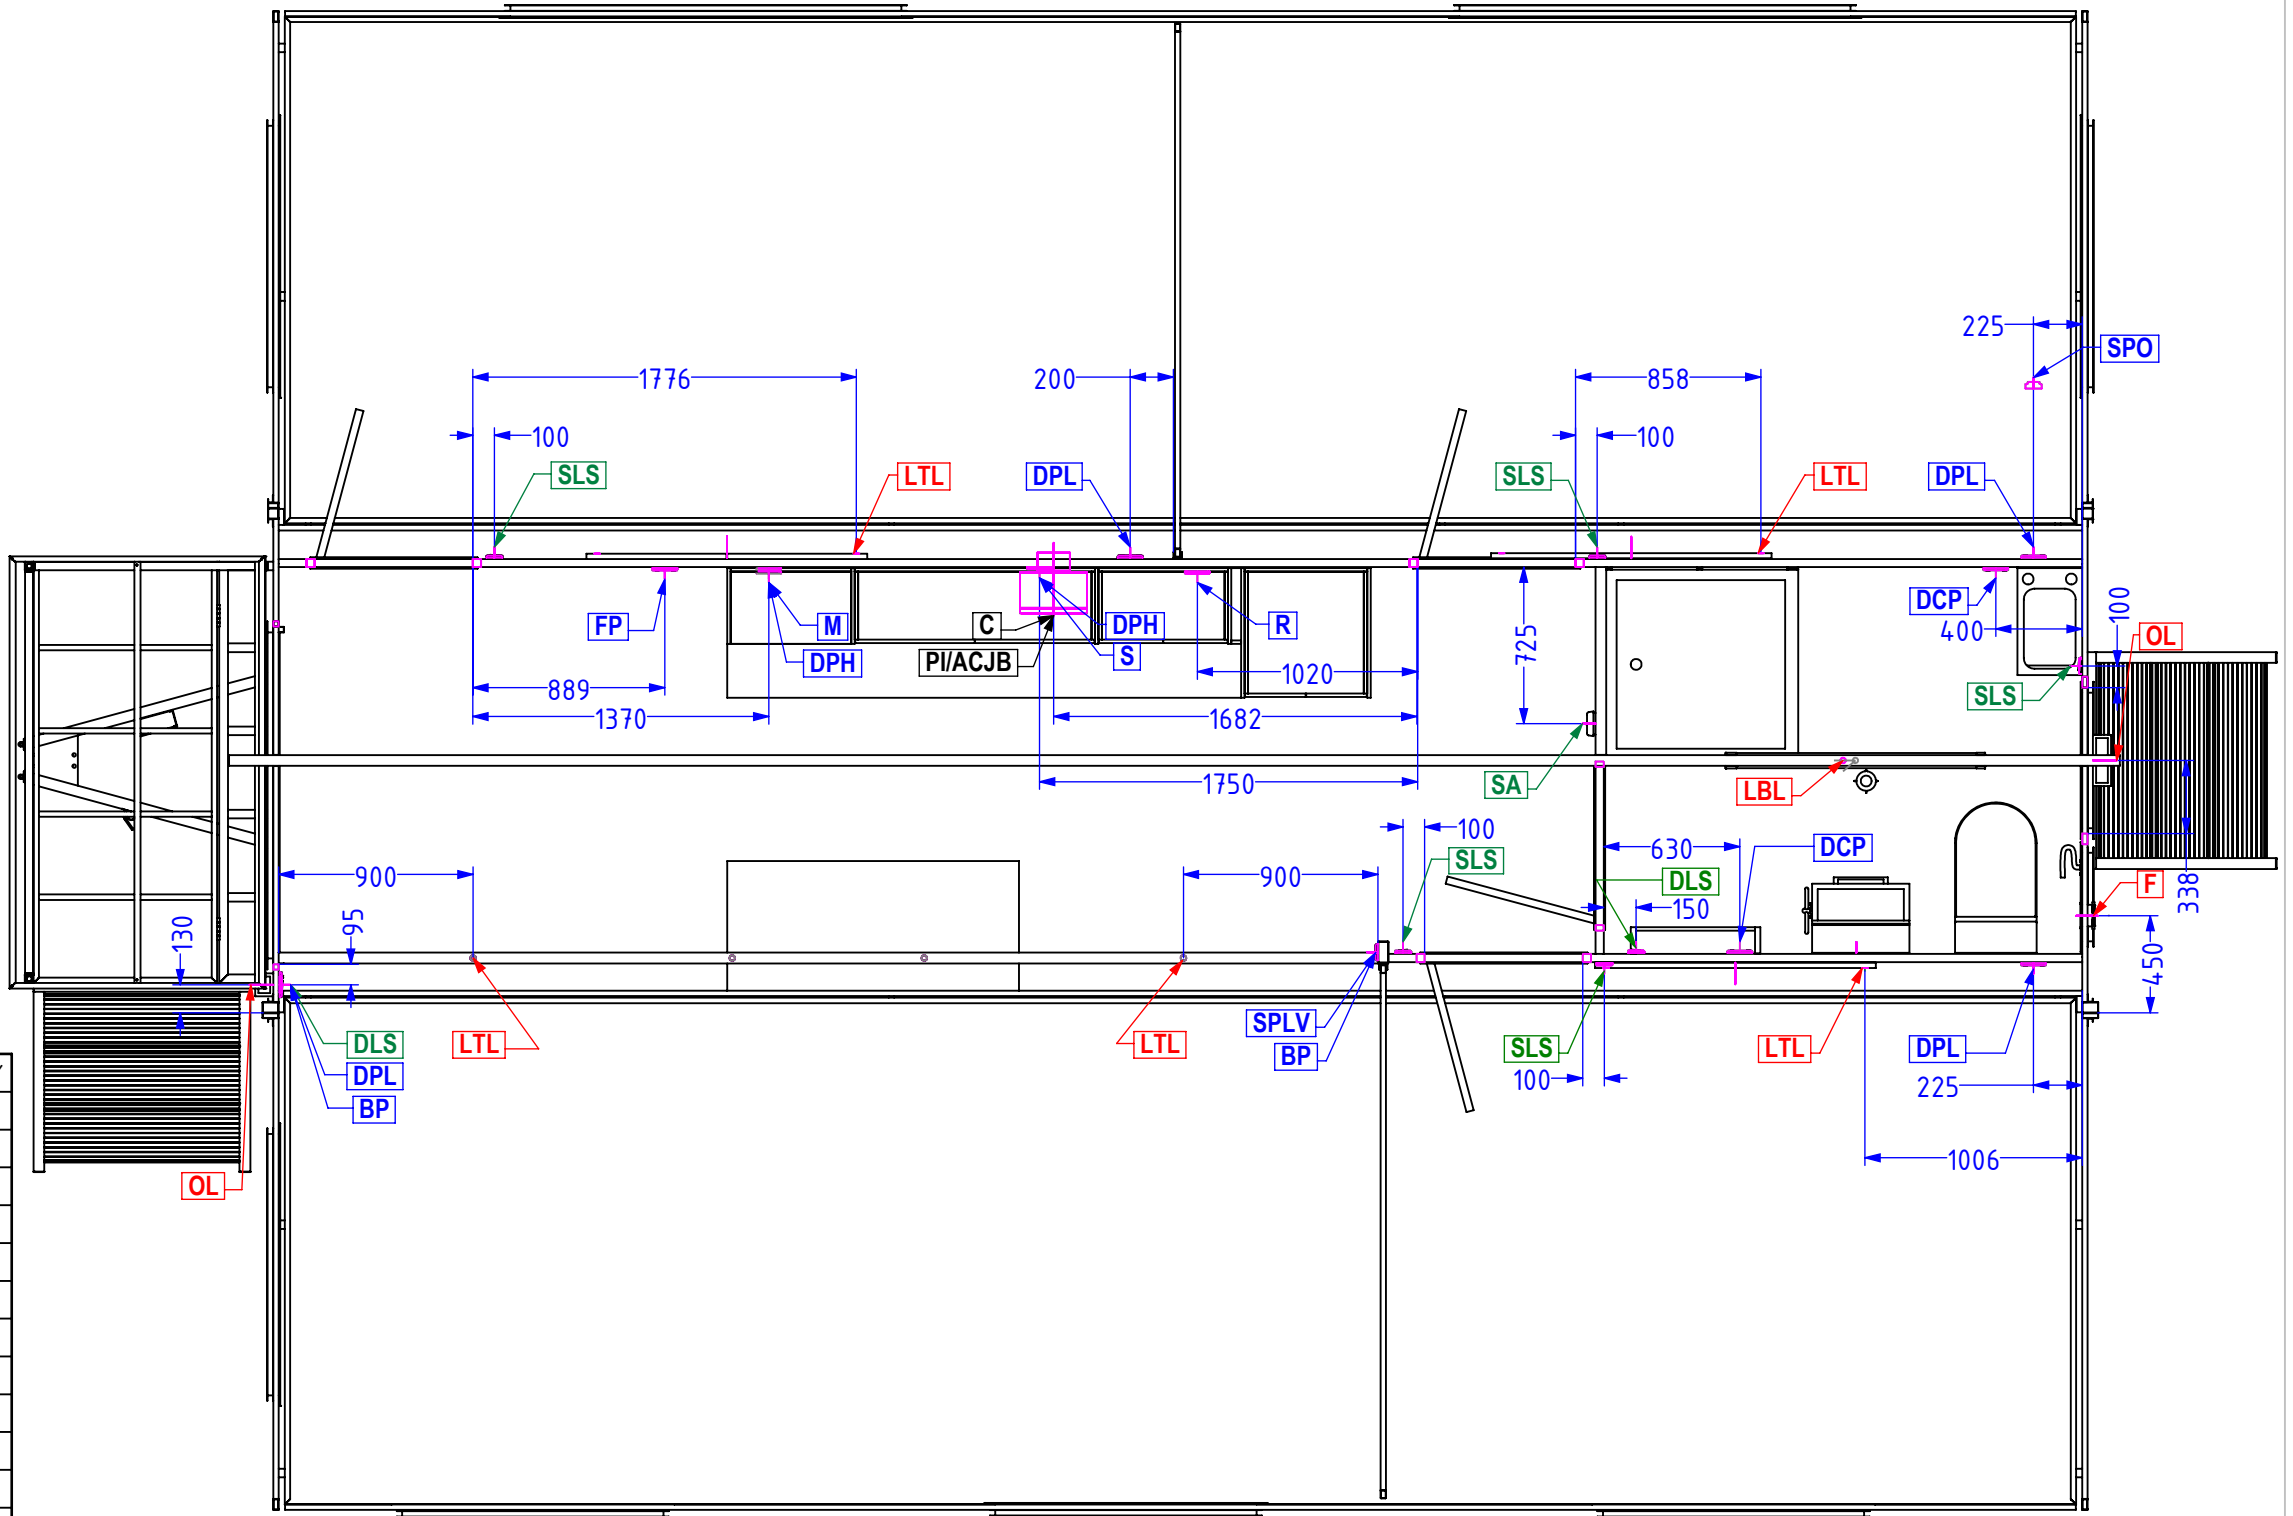

CUSTOMER NAME		A3	MODEL	D168-843D
CUSTOMER LOCATION		SCALE 1:40	DESCRIPTION	FLOOR PLAN-ELECTRICAL
CUSTOMER APPROVAL		DRAWN JENIL	DWG. NO.	D168-843D-FP-E
SIGNATURE		DATE	MAS PTY. LTD.	
			PROPRIETARY AND CONFIDENTIAL THE INFORMATION CONTAINED IN THIS DRAWING IS THE SOLE PROPERTY OF MOBILE ACCOMMODATION SOLUTIONS PTY LTD. ANY REPRODUCTION IN PART OR AS A WHOLE WITHOUT THE WRITTEN PERMISSION OF MOBILE ACCOMMODATION SOLUTIONS PTY LTD IS PROHIBITED	

VIEW : OUTSIDE VIEW
NOTE: NO WELD ON INSIDE FACE

843D - STANDARD

