

AUSTRALIA POST PDC

for SNOWY VALLEY DEVELOPMENTS

DENILIKUIN NSW 2710

LOT 2 DP1305562,
CNR MACAULEY ST & OCHTERTYRE ST



DRAWING LIST

Drg No.	Rev.	Drawing Title
A000	D	COVER SHEET
A004	D	SITE LOCALITY PLAN
A010	D	SITE LAYOUT PLAN
A020	D	VEHICLE TURNING PATH LAYOUT - 19m AV
A021	D	VEHICLE TURNING PATH LAYOUT - 12.5m HRV
A022	D	VEHICLE TURNING PATH LAYOUT - B99 CAR
A030	D	SITE SIGNAGE LAYOUT & DETAILS
A040	D	CONCEPTUAL LANDSCAPING LAYOUT
A050	D	PERSPECTIVES - SHEET 1
A051	D	PERSPECTIVES - SHEET 2
A052	D	PERSPECTIVES - SHEET 3
A200	D	BUILDING ELEVATIONS - SHEET 1
A201	D	BUILDING ELEVATIONS - SHEET 2
A210	D	SITE ELEVATIONS




SITE LOCALITY PLAN

IMAGE SOURCE: NEARMAP,

REAL PROPERTY DESCRIPTION

LOT No.: 2
PLAN No.: DP1305562
SITE AREA: 3718 m²
LGA: EDWARD RIVER COUNCIL

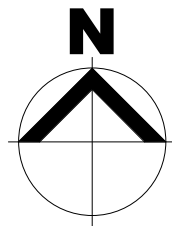

SITE VIEW A LOOKING SOUTH

IMAGE SOURCE: GOOGLE STREET VIEW,



SITE VIEW B - LOOKING NORTH

IMAGE SOURCE: GOOGLE STREET VIEW,



BOARD OF ARCHITECTS
OF QUEENSLAND: 4660
NSW ARCHITECTS REGISTRATION
BOARD: 10787
ARCHITECTS REGISTRATION BOARD
OF VICTORIA: 800738
BOARD OF ARCHITECTS OF
TASMANIA: 1576



Copyright TFA Group Pty Ltd
This drawing including design &
information is covered by Copyright
and all rights are reserved. This
document may not be copied,
reproduced, retained or disclosed to
any unauthorised person, either wholly
or in part, without prior consent in
writing from TFA Group Pty Ltd.
ACN 612 192 235

DRAWING ISSUE APPROVAL

NAME: DATE:
PROFESSIONAL QUALIFICATION:
SIGNATURE:
Head office - Brisbane Ph: 61 7 3854 2900
166 Knapp Street, Fortitude Valley QLD 4006 Australia
Email: enquiry@tfa.com.au Aust Wide: 1300 794 300

REV	DATE	BY	DESCRIPTION
A	05.09.25	SLM	ISSUE FOR REVIEW
B	10.09.25	SLM	ISSUE FOR REVIEW
C	19.09.25	SLM	ISSUE FOR REVIEW
D	29.09.25	SLM	ISSUE FOR APPROVAL

CHK	APP
PDS	TZ
PDS	TZ
PDS	CD
PDS	TZ

PROJECT DETAILS
AUSTRALIA POST PDC for SNOWY
VALLEY DEVELOPMENTS
LOT 2 on DP1305562
OCHTERTYRE ST (CNR MACAULEY ST)
DENILIQUIN, NSW 2710


DRAWING TITLE

SITE LOCALITY PLAN

STATUS



APPROVAL

DATE CREATED	ORIGINAL SCALE	SHEET
31.07.25	NTS	A1
DO NOT SCALE THIS DRAWING. CONFIRM ALL DIMENSIONS ON SITE.		
DRAWING NO	REV	
24647 - A004	D	

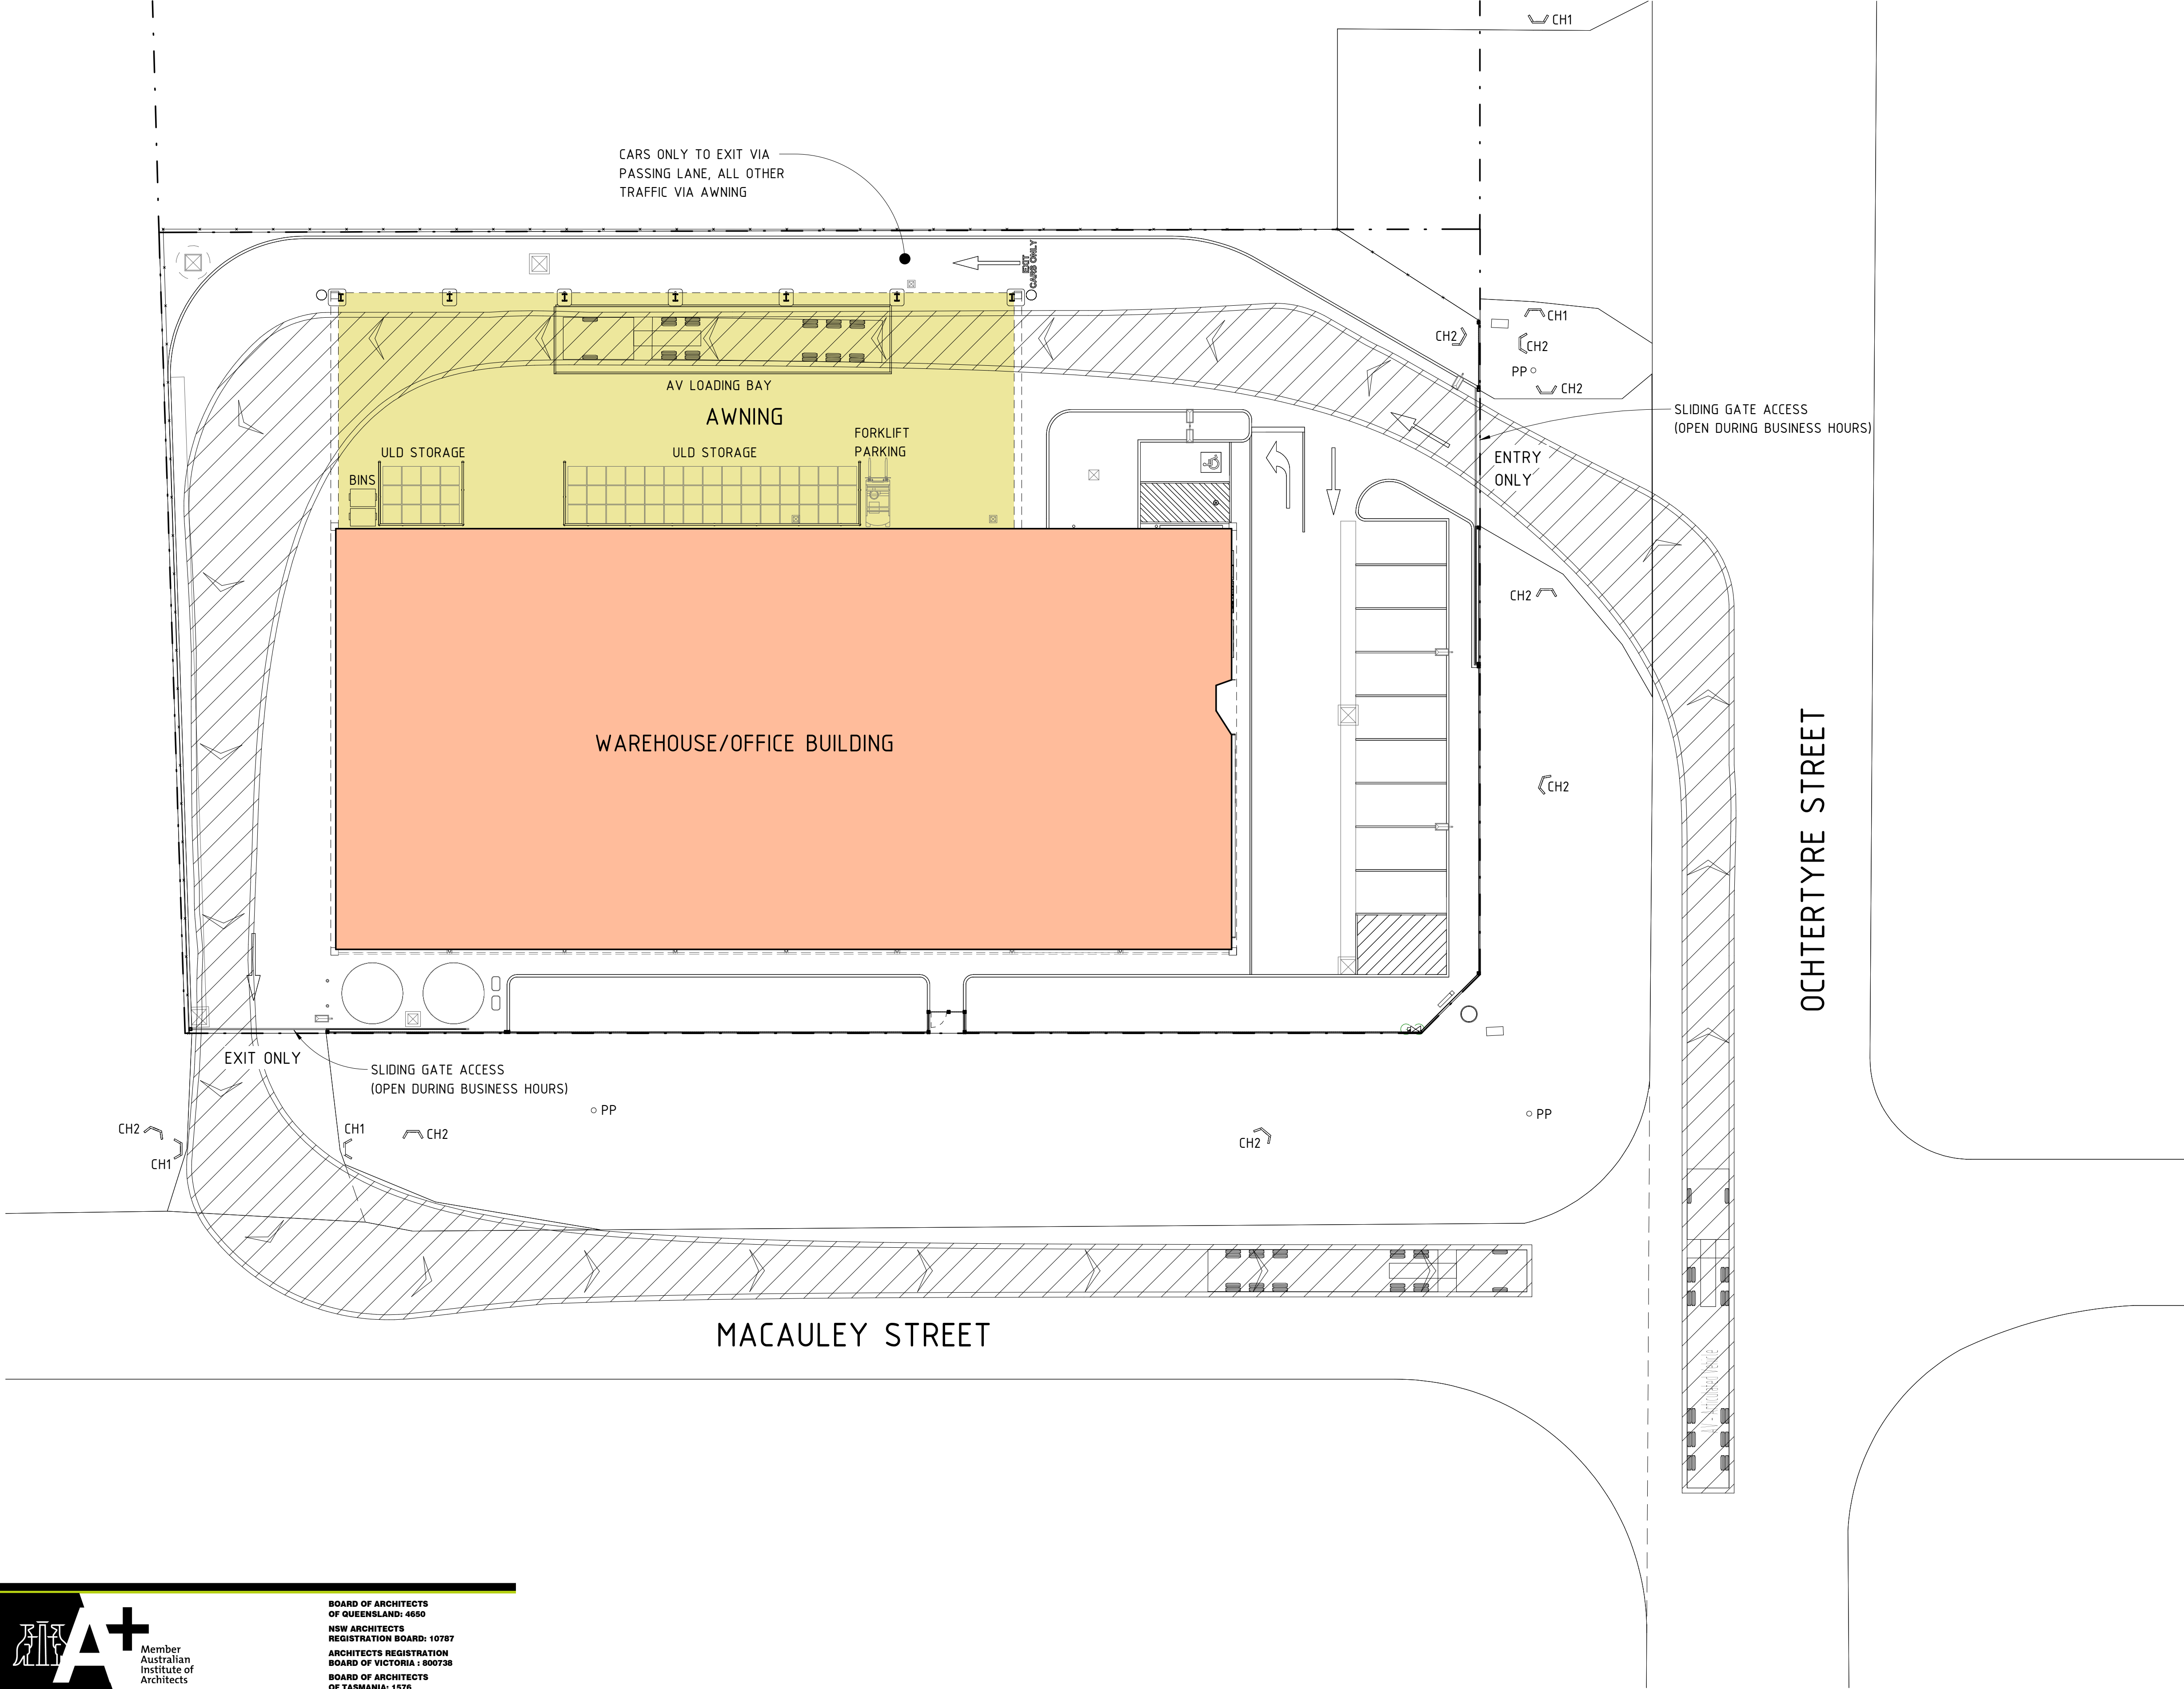

REAL PROPERTY DESCRIPTION


LOT No.: 2
PLAN No.: DP1305562
SITE AREA: 3718 m²
LGA: EDWARD RIVER COUNCIL

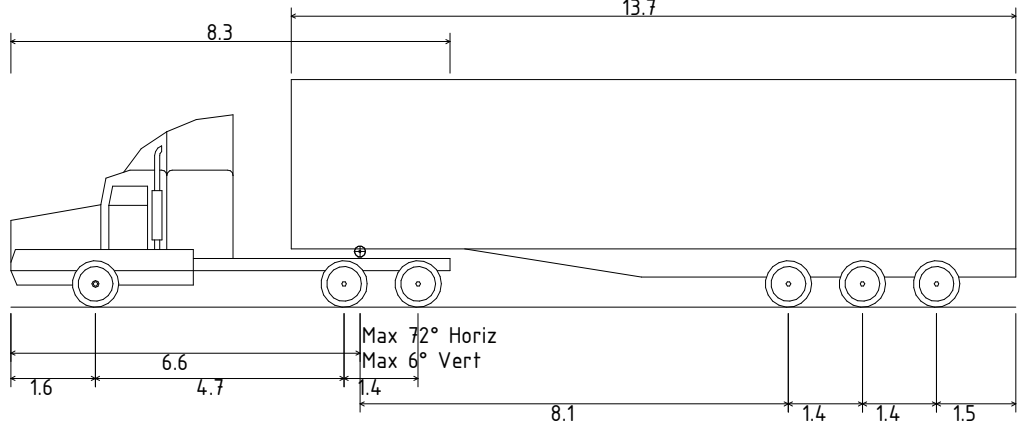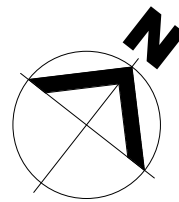

AV - Articulated Vehicle
Overall Length 19.000m
Overall Width 2.500m
Overall Body Height 4.301m
Min Body Ground Clearance 0.418m
Track Width 2.500m
Lock-to-lock time 6.00s
Curb to Curb Turning Radius 12.500m
N.T.S

- NOTES
- 1. FOR APPROVAL PURPOSES ONLY - NOT FOR CONSTRUCTION.
 - 2. SITE HAS NOT BEEN INFORMED BY TRAFFIC ENGINEER OR OTHER SPECIALIST REPORT OR ASSESSMENT. SITE SUBJECT TO CHANGE.
 - 3. THIS DRAWING IS FOR INFORMATION PURPOSES ONLY. WHILE TFA BELIEVES THE PROPOSED LAYOUT IS GENERALLY CONSISTENT WITH APPLICABLE CODES AND STANDARDS, IT DOES NOT FORMALLY CERTIFY THE LAYOUTS COMPLIANCE WITH RESPECT TO VEHICLE TURNING PATH ANALYSIS. SHOULD THIS DRAWING BE USED FOR CONSTRUCTION WITHOUT A SUPPORTING TRAFFIC ENGINEERS REPORT, INCLUDING VEHICLE TURNING PATH REVIEW, THE RESPONSIBILITY FOR OBTAINING FORMAL CERTIFICATION LIES SOLELY WITH THE PRINCIPAL CONTRACTOR.
 - 4. SITE BOUNDARY & FEATURES BASED ON DETAIL SITE SURVEY BY NEWTON DENNY CHAPELLE, DRG No 250280-SU-DS-01, REV A, DATED 22.07.2025.

LEGEND	
CH1	CONCRETE HEADWALL-EXISTING
CH2	CONCRETE HEADWALL-PROPOSED
PP	POWER POLE-EXISTING

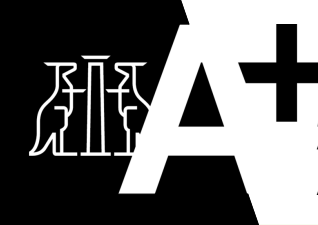


Member
Australian
Institute of
Architects

BOARD OF ARCHITECTS
OF QUEENSLAND: 4690
NSW ARCHITECTS
REGISTRATION BOARD: 10787
ARCHITECTS REGISTRATION
BOARD OF VICTORIA: 800738
BOARD OF ARCHITECTS
OF TASMANIA: 1576



Copyright TFA Group Pty Ltd
This drawing including design &
information is covered by Copyright
and all rights are reserved. This
document may not be copied,
reproduced, retained or disclosed to
any unauthorised person, either wholly
or in part, without prior consent in
writing from TFA Group Pty Ltd.
ACN 612 192 235

DRAWING ISSUE APPROVAL		REV	DATE	BY	DESCRIPTION	CHK	APP	PROJECT DETAILS	DRAWING TITLE	STATUS			
NAME:	DATE:	A	05.09.25	SLM	ISSUE FOR REVIEW	PDS	TZ	AUSTRALIA POST PDC for SNOWY VALLEY DEVELOPMENTS LOT 2 on DP1305562 OCHTERTYRE ST (CNR MACAULEY ST) DENILQUIN, NSW 2710	VEHICLE TURNING PATH LAYOUT - 19m AV	APPROVAL			
PROFESSIONAL QUALIFICATION:		B	10.09.25	SLM	ISSUE FOR REVIEW	PDS	TZ			DATE CREATED	ORIGINAL SCALE	SHEET	
SIGNATURE:		C	19.09.25	SLM	ISSUE FOR REVIEW	PDS	CD			DO NOT SCALE THIS DRAWING. CONFIRM ALL DIMENSIONS ON SITE.	22.08.25	1 : 200	A1
		D	29.09.25	SLM	ISSUE FOR APPROVAL	PDS	TZ						
Head office - Brisbane Ph: 61 7 3854 2900 166 Knapp Street, Fortitude Valley QLD 4006 Australia Email: enquiry@tfa.com.au Aust Wide: 1300 794 300										DRAWING NO	REV		
										24647 - A020		D	

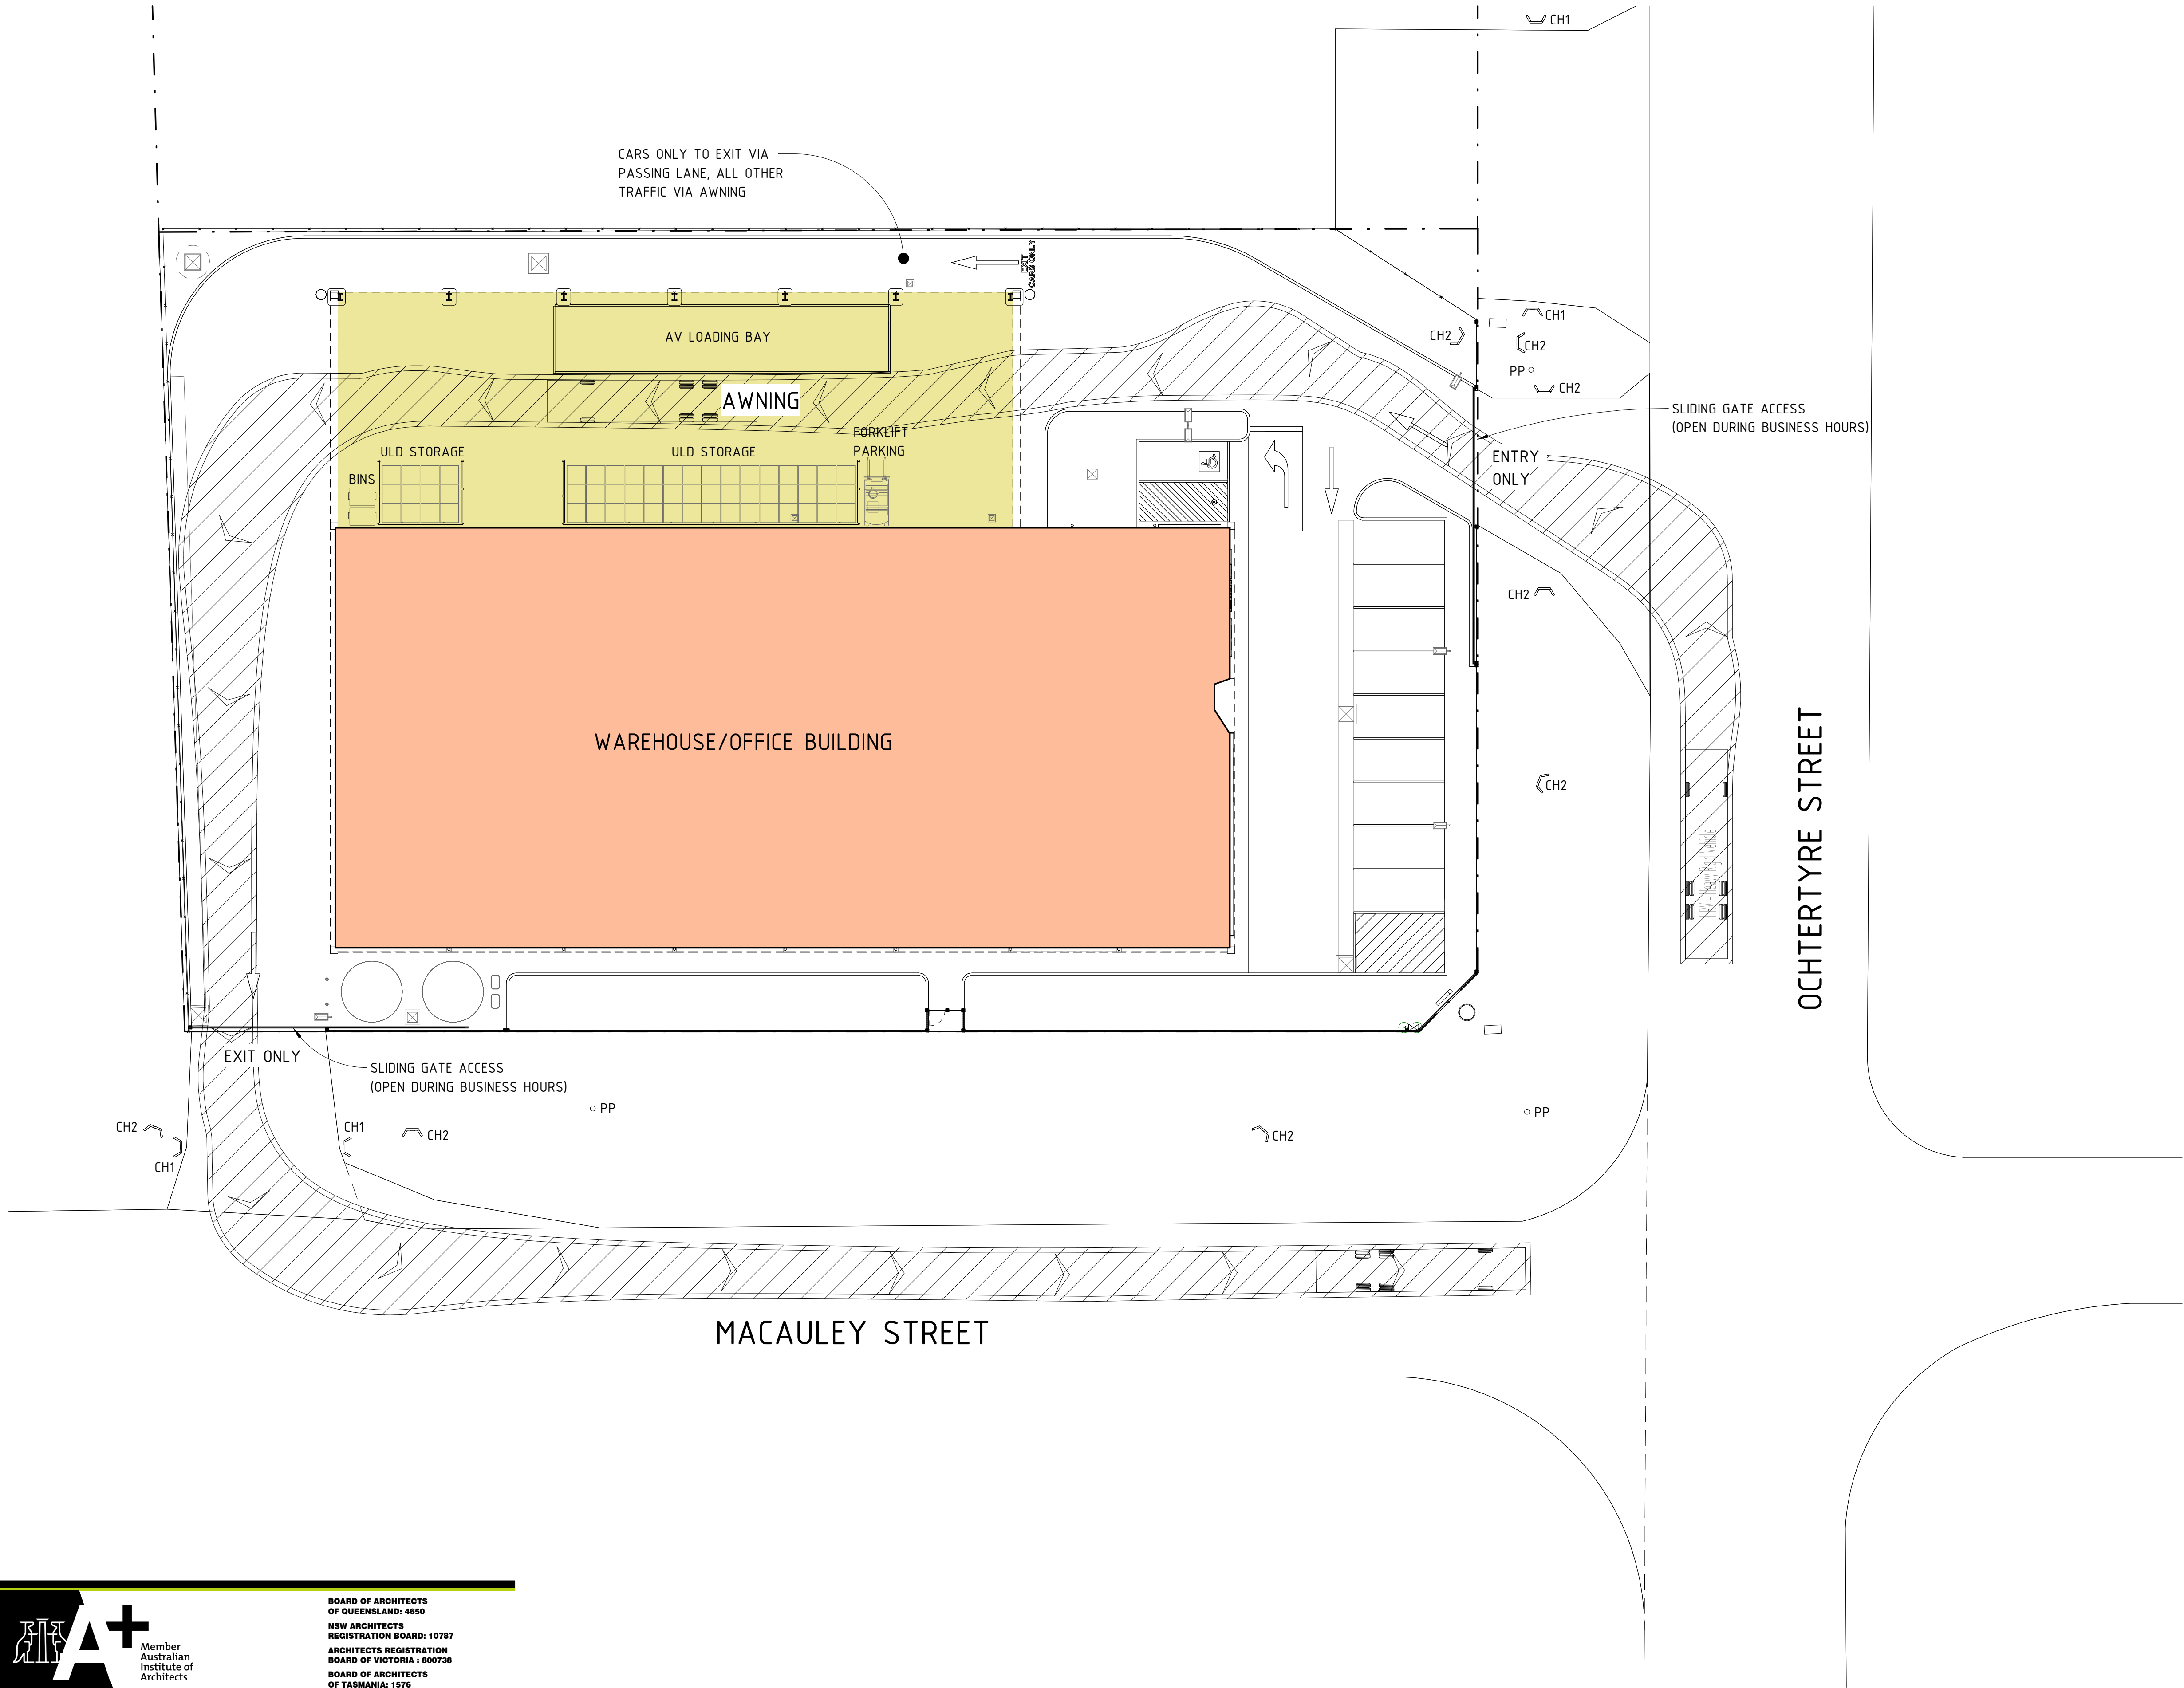

REAL PROPERTY DESCRIPTION

LOT No.: 2
PLAN No.: DP1305562
SITE AREA: 3718 m²
LGA: EDWARD RIVER COUNCIL

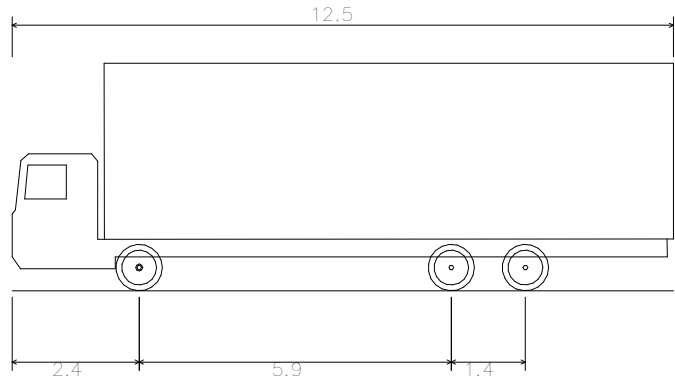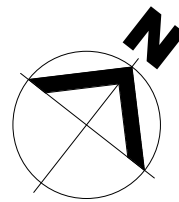

HRV – Heavy Rigid Vehicle
Overall Length 12.500m
Overall Width 2.500m
Overall Body Height 4.300m
Min Body Ground Clearance 0.417m
Track Width 2.500m
Lock-to-lock time 6.00s
Curb to Curb Turning Radius 12.500m


N.T.S


NOTES

- FOR APPROVAL PURPOSES ONLY – NOT FOR CONSTRUCTION.
- SITE HAS NOT BEEN INFORMED BY TRAFFIC ENGINEER OR OTHER SPECIALIST REPORT OR ASSESSMENT. SITE SUBJECT TO CHANGE.
- THIS DRAWING IS FOR INFORMATION PURPOSES ONLY. WHILE TFA BELIEVES THE PROPOSED LAYOUT IS GENERALLY CONSISTENT WITH APPLICABLE CODES AND STANDARDS, IT DOES NOT FORMALLY CERTIFY THE LAYOUTS COMPLIANCE WITH RESPECT TO VEHICLE TURNING PATH ANALYSIS. SHOULD THIS DRAWING BE USED FOR CONSTRUCTION WITHOUT A SUPPORTING TRAFFIC ENGINEERS REPORT, INCLUDING VEHICLE TURNING PATH REVIEW, THE RESPONSIBILITY FOR OBTAINING FORMAL CERTIFICATION LIES SOLELY WITH THE PRINCIPAL CONTRACTOR.
- SITE BOUNDARY & FEATURES BASED ON DETAIL SITE SURVEY BY NEWTON DENNY CHAPPELLE, DRG No 250280-SU-DS-01, REV A, DATED 22.07.2025.

LEGEND

CH1	CONCRETE HEADWALL-EXISTING
CH2	CONCRETE HEADWALL-PROPOSED
PP	POWER POLE-EXISTING

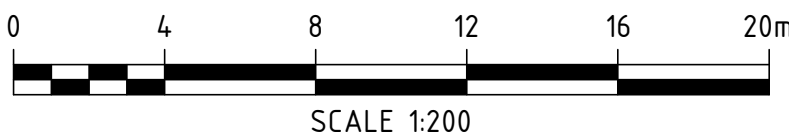

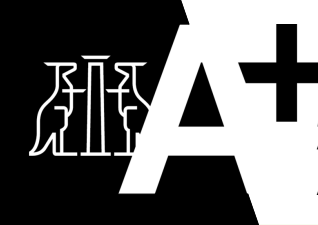


Member
Australian
Institute of
Architects

BOARD OF ARCHITECTS
OF QUEENSLAND: 4690
NSW ARCHITECTS
REGISTRATION BOARD: 10787
ARCHITECTS REGISTRATION
BOARD OF VICTORIA: 800738
BOARD OF ARCHITECTS
OF TASMANIA: 1576

Copyright TFA Group Pty Ltd
This drawing including design &
information is covered by Copyright
and all rights are reserved. This
document may not be copied,
reproduced, retained or disclosed to
any unauthorised person, either wholly
or in part, without prior consent in
writing from TFA Group Pty Ltd.
ACN 612 192 235



PROJECT MANAGERS PLANNERS DESIGNERS ENGINEERS				DRAWING ISSUE APPROVAL				REV	DATE	BY	DESCRIPTION	CHK	APP	PROJECT DETAILS	DRAWING TITLE	STATUS		
 Copyright TFA Group Pty Ltd This drawing including design & information is covered by Copyright and all rights are reserved. This document may not be copied, reproduced, retained or disclosed to any unauthorised person, either wholly or in part, without prior consent in writing from TFA Group Pty Ltd. ACN 612 132 233				NAME:	DATE:	A	05.09.25	SLM	ISSUE FOR REVIEW	PDS	TZ	AUSTRALIA POST PDC for SNOWY VALLEY DEVELOPMENTS LOT 2 on DP1305562 OCHTERTYRE ST (CNR MACAULEY ST) DENILIKUIN, NSW 2710	TZ	CD	VEHICLE TURNING PATH LAYOUT - 12.5m HRV	APPROVAL		
				PROFESSIONAL QUALIFICATION:		B	10.09.25	SLM	ISSUE FOR REVIEW	PDS	TZ							
				SIGNATURE:		C	19.09.25	SLM	ISSUE FOR REVIEW	PDS	CD							
						D	29.09.25	SLM	ISSUE FOR APPROVAL	PDS	TZ							
				Head office - Brisbane				Ph: 61 7 3854 2900										
166 Knapp Street, Fortitude Valley QLD 4006 Australia																		
Email: enquiry@tfa.com.au				Aust Wide: 1300 794 300														

DATE CREATED	ORIGINAL SCALE	SHEET
22.08.25	1 : 200	A1
DO NOT SCALE THIS DRAWING. CONFIRM ALL DIMENSIONS ON SITE.		
DRAWING NO	REV	
24647 - A021	D	

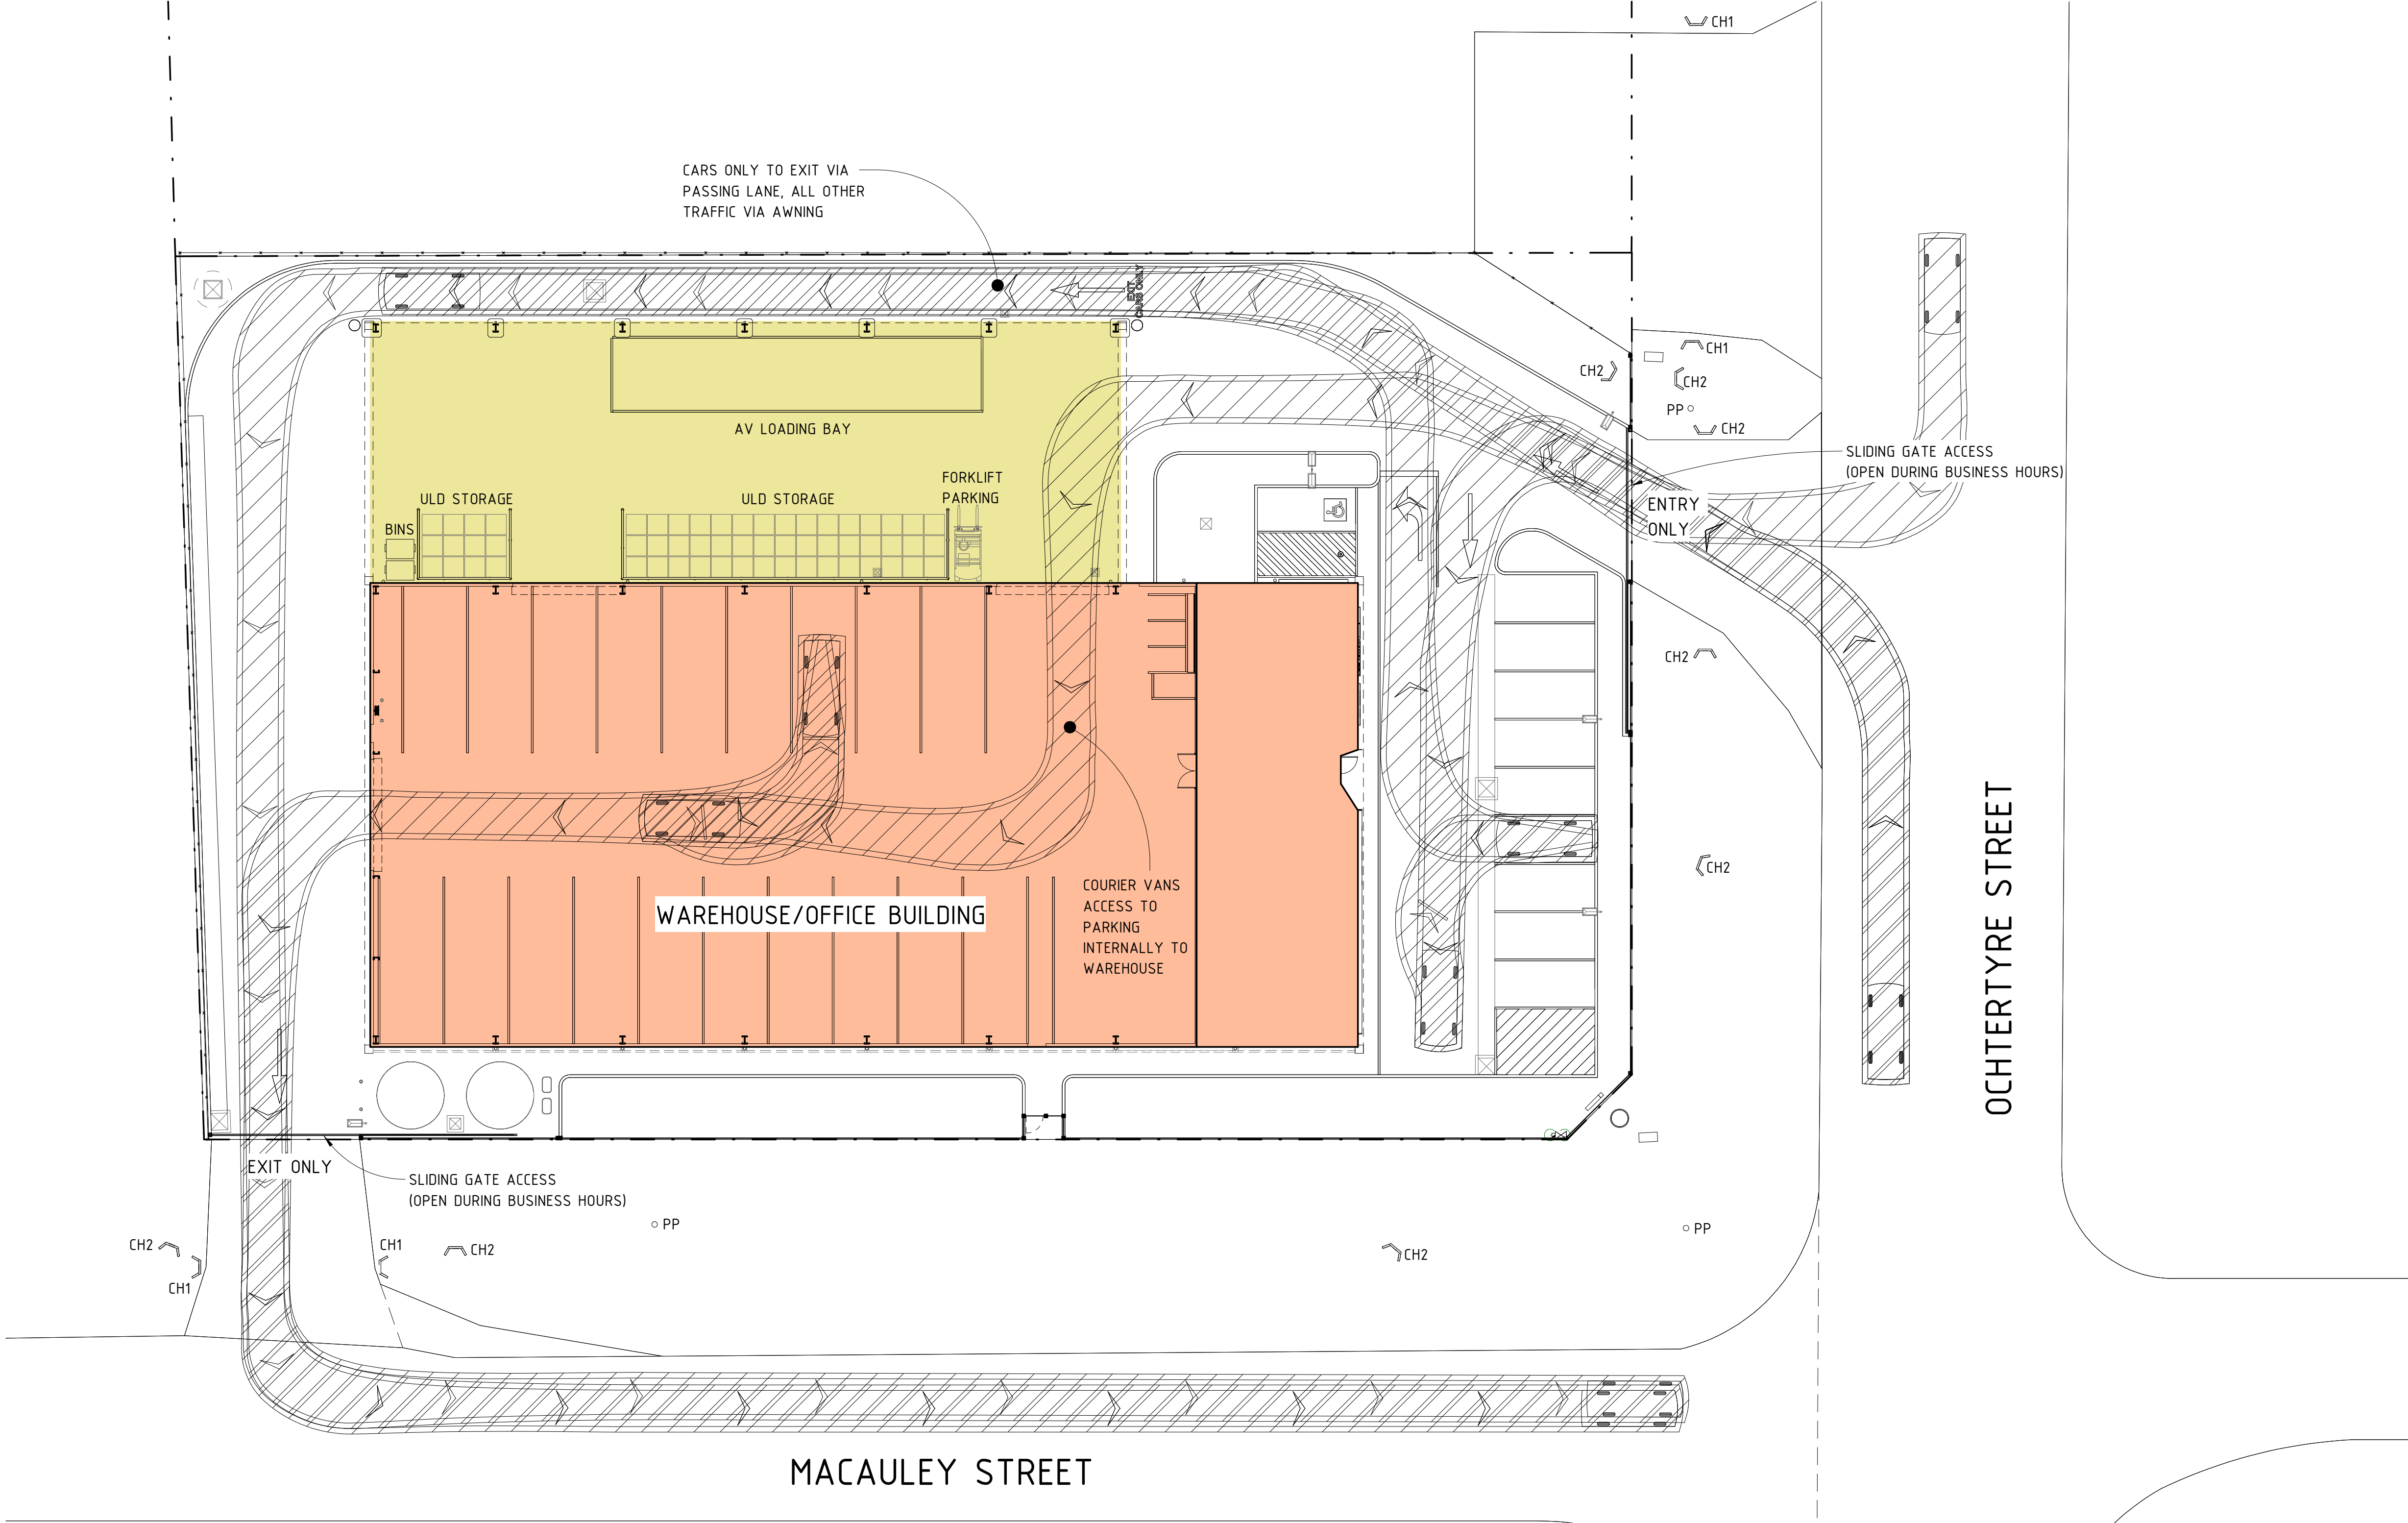

REAL PROPERTY DESCRIPTION


LOT No.: 2
PLAN No.: DP1305562
SITE AREA: 3718 m²
LGA: EDWARD RIVER COUNCIL

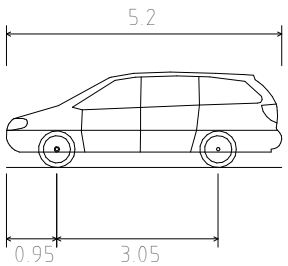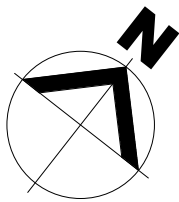

Passenger vehicle (5.2 m)
Overall Length 5 200m
Overall Width 1 940m
Overall Body Height 1 804m
Min Body Ground Clearance 0 295m
Track Width 1 840m
Lock-to-lock time 4 00s
Curb to Curb Turning Radius 6 300m
N.T.S

- NOTES
- FOR APPROVAL PURPOSES ONLY - NOT FOR CONSTRUCTION.
 - SITE HAS NOT BEEN INFORMED BY TRAFFIC ENGINEER OR OTHER SPECIALIST REPORT OR ASSESSMENT. SITE SUBJECT TO CHANGE.
 - THIS DRAWING IS FOR INFORMATION PURPOSES ONLY. WHILE TFA BELIEVES THE PROPOSED LAYOUT IS GENERALLY CONSISTENT WITH APPLICABLE CODES AND STANDARDS, IT DOES NOT FORMALLY CERTIFY THE LAYOUTS COMPLIANCE WITH RESPECT TO VEHICLE TURNING PATH ANALYSIS. SHOULD THIS DRAWING BE USED FOR CONSTRUCTION WITHOUT A SUPPORTING TRAFFIC ENGINEERS REPORT, INCLUDING VEHICLE TURNING PATH REVIEW, THE RESPONSIBILITY FOR OBTAINING FORMAL CERTIFICATION LIES SOLELY WITH THE PRINCIPAL CONTRACTOR.
 - SITE BOUNDARY & FEATURES BASED ON DETAIL SITE SURVEY BY NEWTON DENNY CHAPPELLE, DRG No 250280-SU-DS-01, REV A, DATED 22.07.2025.

LEGEND	
CH1	CONCRETE HEADWALL-EXISTING
CH2	CONCRETE HEADWALL-PROPOSED
PP	POWER POLE-EXISTING

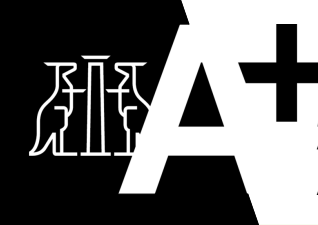

Member
Australian
Institute of
Architects


BOARD OF ARCHITECTS
OF QUEENSLAND: 4690
NSW ARCHITECTS
REGISTRATION BOARD: 10787
ARCHITECTS REGISTRATION
BOARD OF VICTORIA : 800738
BOARD OF ARCHITECTS
OF TASMANIA: 1576



Project Group


Copyright TFA Group Pty Ltd
This drawing including design &
information is covered by Copyright
and all rights are reserved. This
document may not be copied,
reproduced, retained or disclosed to
any unauthorised person, either wholly
or in part, without prior consent in
writing from TFA Group Pty Ltd.
ACN 612 192 235

DRAWING ISSUE APPROVAL		REV	DATE	BY	DESCRIPTION	CHK	APP	PROJECT DETAILS	DRAWING TITLE	STATUS		
NAME:	DATE:	A	05.09.25	SLM	ISSUE FOR REVIEW	PDS	TZ	AUSTRALIA POST PDC for SNOWY VALLEY DEVELOPMENTS LOT 2 on DP1305562 OCHTERTYRE ST (CNR MACAULEY ST) DENILQUIN, NSW 2710	VEHICLE TURNING PATH LAYOUT - B99 CAR	APPROVAL		
PROFESSIONAL QUALIFICATION:		B	10.09.25	SLM	ISSUE FOR REVIEW	PDS	TZ			DATE CREATED 22.08.25	ORIGINAL SCALE 1 : 200	SHEET A1
SIGNATURE:		C	19.09.25	SLM	ISSUE FOR REVIEW	PDS	CD			DO NOT SCALE THIS DRAWING. CONFIRM ALL DIMENSIONS ON SITE.		
		D	29.09.25	SLM	ISSUE FOR APPROVAL	PDS	TZ					
Head office - Brisbane Ph: 61 7 3854 2900 166 Knapp Street, Fortitude Valley QLD 4006 Australia Email: enquiry@tfa.com.au Aust Wide: 1300 794 300										DRAWING NO	REV	
										24647 - A022		D

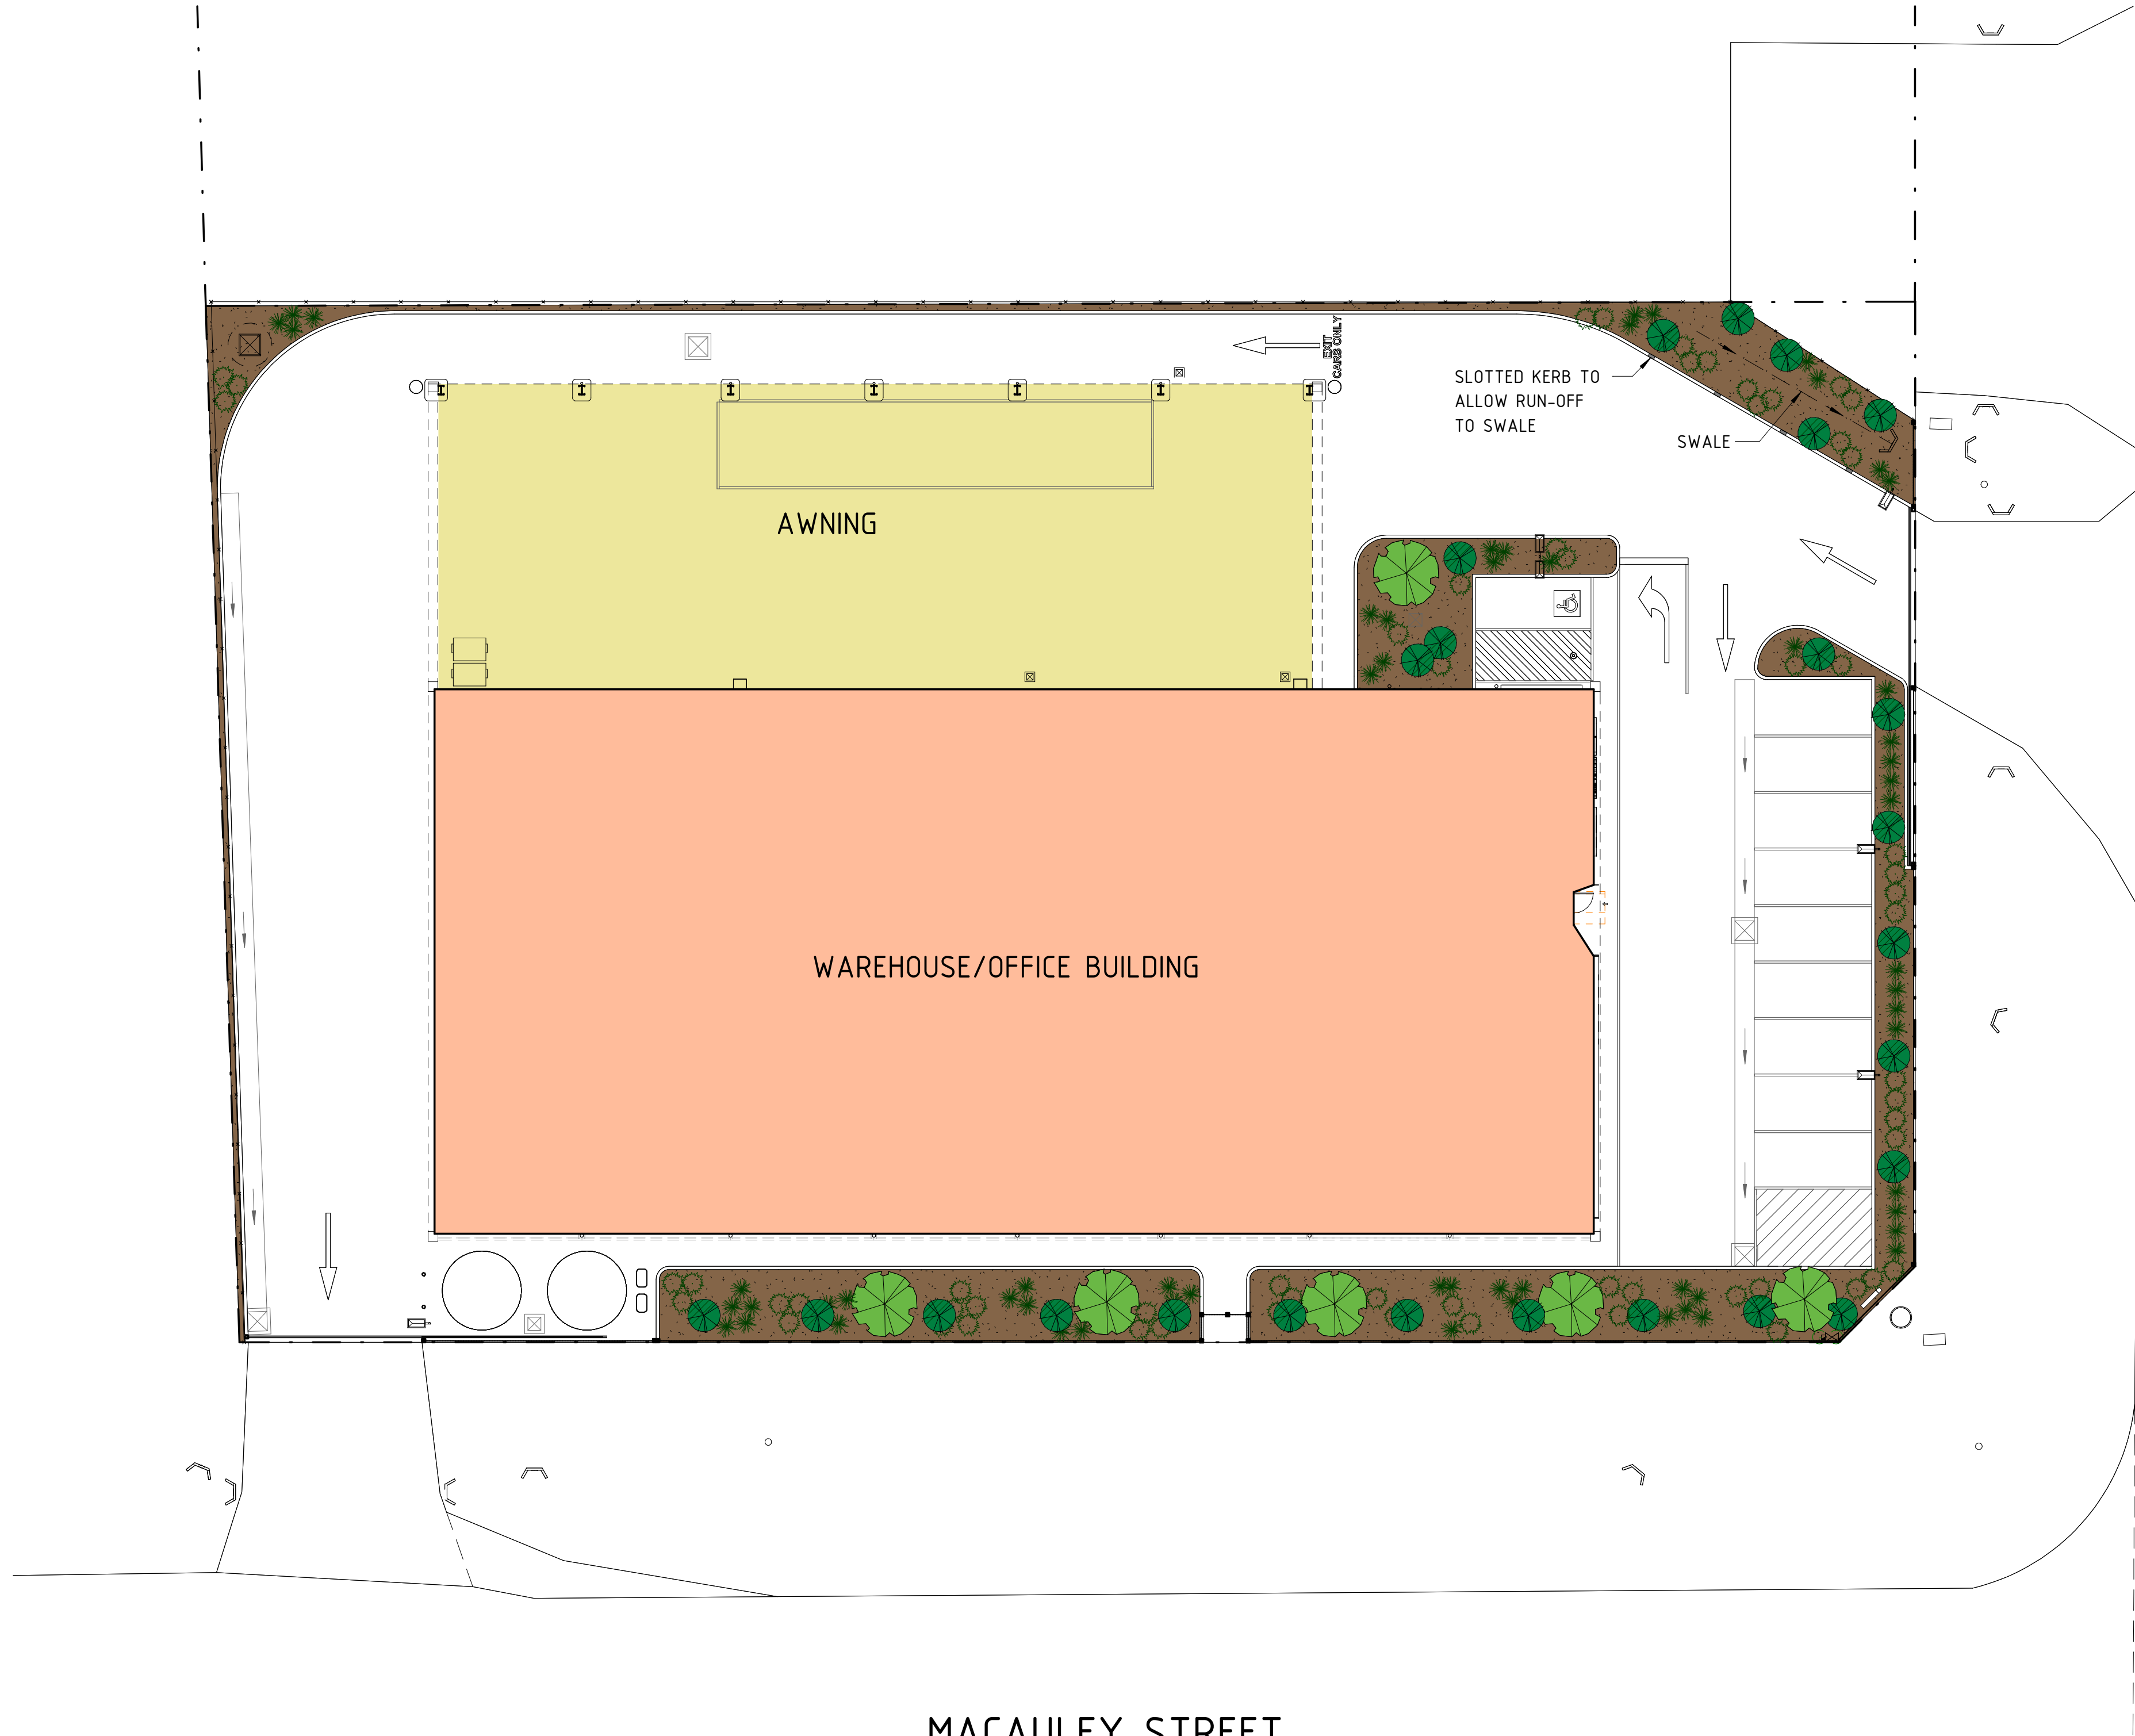

REAL PROPERTY DESCRIPTION

LOT No.: 2
PLAN No.: DP1305562
SITE AREA: 3718 m²
LGA: EDWARD RIVER COUNCIL

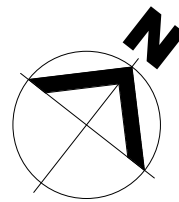

NOTES

1. FOR APPROVAL PURPOSES ONLY - NOT FOR CONSTRUCTION.
2. THE EXISTING SITE CONTAINS NO SIGNIFICANT EXISTING VEGETATION WITHIN THE SITE.
3. EXISTING STREET TREES TO BE REMOVED FOR NEW CROSSOVERS ARE SHOWN ON THIS LAYOUT.
4. AREAS AROUND ENTRANCES, EXITS AND PEDESTRIAN CROSSING POINTS ARE TO CONSIST OF LOW SHRUBS AND GROUND COVERS ONLY TO ENABLE GOOD VISIBILITY FOR SAFE MOVEMENT OF VEHICLES AND PEDESRIANS.
5. LANDSCAPE PLANTINGS ARE TO BE VERIFIED WHEN DETAILED DESIGN LOCATES EXISTING OR PROPOSED UNDERGROUND SERVICE LINES.
6. ALL PAVEMENT AREAS ARE TO HAVE NOM. 150mm HIGH CONTINUOUS CONCRETE KERB BARRIER TO LANDSCAPE AREAS TO LIMIT POTENTIAL FOR CONTAMINATED RUNOFF.
7. THIS DRAWING IS INTENDED AS A LANDSCAPE CONCEPT DRAWING ONLY. AT THE OPERATIONAL WORKS STAGE, A FULLY DETAILED LANDSCAPE PLAN IS TO BE PROVIDED BY A SUITABLY QUALIFIED LANDSCAPE DESIGNER, INCLUDING PLANT SPECIES AND PLANTING RATIOS.
8. LOCAL NATIVE SPECIES SHALL BE SELECTED WHERE APPROPRIATE FOR THE LOCAL CONDITIONS.
9. PLANTINGS SHOWN ARE APPROXIMATE MATURE SIZE ONLY AND SHOULD BE USED AS A GUIDE.
10. LANDSCAPING MEANS THE TREATMENT OF PREMISES FOR THE PURPOSES OF ENHANCING OR PROTECTING THE AMENITY OF A SITE AND THE SURROUNDING LOCALITY. LANDSCAPING INCLUDES, BUT IS NOT LIMITED TO, THE USE OF SCREENING BY FENCES, PLANTING OF TREES, HEDGES, SHRUBS AND GRASSES, LAND FORMATIONS, TERRACES, GARDENS, SEATING, RUBBISH BINS, SHADE STRUCTURES, LIGHTING AND PATHWAYS.
11. UNDERGROUND SERVICES SHOWN ON THIS LAYOUT AS PER DETAIL SITE SURVEY. DEEP PLANTING AND TREES SHOULD BE PLACED CLEAR OF KNOWN UNDERGROUND SERVICES.
12. PLANTING SELECTIONS SHALL BE IN ACCORDANCE WITH NATIVE VEGETATION GUIDE FOR THE RIVERINA, VEGETATION PROFILES FOR REGIONS. TUPPAL & WAKOOL

SPECIES EXAMPLES

FINAL SPECIES ARE TO BE CONFIRMED BY SUITABLY QUALIFIED LANDSCAPE DESIGNER AT DESIGN STAGE.

GROUNDCOVERS (Scramblers, climbers - rockeries)

0-1mH COMPACT HERBACEOUS PLANTS AND SHRUBS THAT COVER THE SURFACE OF THE GROUND HELPING TO PREVENT EROSION AND WEED INVASION.

EG. ATRIPLEX, DIANELLA, PYCNOSORUS, LOMANDRA, LEIOCARPA

SHRUBS

>2mH MULTI-STEMMED WOODY PLANTS OF RELATIVELY LOW HEIGHT, VEGETATION CAN BE TO THE GROUND, ABLE TO BE PRUNED WITHOUT ADVERSELY AFFECTING PLANT HEALTH.

EG. DODONAEA, ENCHYLAENA, EREMOPHILIA, MAIREANA, RHAGODIA

TREES (SMALL)

>8mH+ COMMONLY A SINGLE TRUNKED WOODY PLANT OF SIGNIFICANT SIZE WHEN FULLY GROWN. OFTEN MAINTAINED WITH A CLEAR TRUNK TO 15mH FOR VISIBILITY.

EG. ACACIA, BURSARIA, MELALEUCA, PITTOSPORUM, ALLOCASUARINA, BRACHYCHITON

LANDSCAPING LEGEND

	GROUNDCOVER PLANTING FOR GOOD & SAFE VISIBILITY AROUND VEHICLE ENTRANCES, EXITS, PARKING AND PEDESTRIAN CROSSINGS.
	GARDEN BEDS CONSISTING OF GROUNDCOVERS, SHRUBS & FEATURE TREE. HEDGE PLANTING TO BE USED TO RESTRICT PEDESTRIAN MOVEMENTS WHERE REQUIRED.
	FEATURE TREE PLANTING AMONGST GARDEN BEDS & GRASSED AREAS ARE INDICATIVE ONLY. FINAL SPECIES & SPACING TO BE DETERMINED AT DETAIL DESIGN STAGE.

OCHTERTYRE STREET

MACAULEY STREET




Member
Australian
Institute of
Architects

BOARD OF ARCHITECTS
OF QUEENSLAND: 4690
NSW ARCHITECTS
REGISTRATION BOARD: 10787
ARCHITECTS REGISTRATION
BOARD OF VICTORIA : 800738
BOARD OF ARCHITECTS
OF TASMANIA: 1576



Copyright TFA Group Pty Ltd
This drawing including design &
information is covered by Copyright
and all rights are reserved. This
document may not be copied,
reproduced, retained or disclosed to
any unauthorised person, either wholly
or in part, without prior consent in
writing from TFA Group Pty Ltd.
ACN 612 192 235

DRAWING ISSUE APPROVAL				REV	DATE	BY	DESCRIPTION	CHK	APP	PROJECT DETAILS	DRAWING TITLE	STATUS	
NAME:				A	05.09.25	SLM	ISSUE FOR REVIEW	PDS	TZ	AUSTRALIA POST PDC for SNOWY VALLEY DEVELOPMENTS LOT 2 on DP1305562 OCHTERTYRE ST (CNR MACAULEY ST) DENILIKUIN, NSW 2710	CONCEPTUAL LANDSCAPING LAYOUT	APPROVAL	
DATE:				B	10.09.25	SLM	ISSUE FOR REVIEW	PDS	TZ				
PROFESSIONAL QUALIFICATION:				C	19.09.25	SLM	ISSUE FOR REVIEW	PDS	CD				
SIGNATURE:				D	29.09.25	SLM	ISSUE FOR APPROVAL	PDS	TZ				
Head office - Brisbane 166 Knapp Street, Fortitude Valley QLD 4006 Australia Email: enquiry@tfa.com.au					Ph: 61 7 3854 2900 Aust Wide: 1300 794 300							24647 - A040	

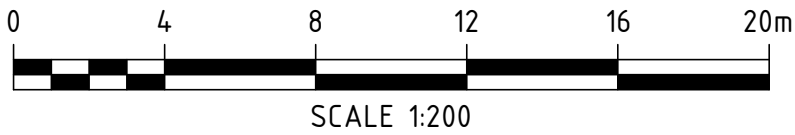



BUILDING MAIN ENTRY



Member
Australian
Institute of
Architects

BOARD OF ARCHITECTS
OF QUEENSLAND: 4650
NSW ARCHITECTS
REGISTRATION BOARD: 10787
ARCHITECTS REGISTRATION
BOARD OF VICTORIA: 800738
BOARD OF ARCHITECTS
OF TASMANIA: 1576



Project Group

Copyright TFA Group Pty Ltd
This drawing including design &
information is covered by Copyright
and all rights are reserved. This
document may not be copied,
reproduced, retained or disclosed to
any unauthorised person, either wholly
or in part, without prior consent in
writing from TFA Group Pty Ltd.
ACN 612 192 235

PROJECT MANAGERS PLANNERS DESIGNERS ENGINEERS				DRAWING ISSUE APPROVAL		REV	DATE	BY	DESCRIPTION	CHK	APP	PROJECT DETAILS	DRAWING TITLE	STATUS	
 Project Group Copyright TFA Group Pty Ltd This drawing including design & information is covered by Copyright and all rights are reserved. This document may not be copied, reproduced, retained or disclosed to any unauthorised person, either wholly or in part, without prior consent in writing from TFA Group Pty Ltd. ACN 612 132 233				NAME:	DATE:	A	05.09.25	SLM	ISSUE FOR REVIEW	PDS	TZ	AUSTRALIA POST PDC for SNOWY VALLEY DEVELOPMENTS LOT 2 on DP1305562 OCHTERTYRE ST (CNR MACAULEY ST) DENILIQUN, NSW 2710	PERSPECTIVES - SHEET 1	APPROVAL	
				PROFESSIONAL QUALIFICATION:		B	10.09.25	SLM	ISSUE FOR REVIEW	PDS	TZ				
				SIGNATURE:		C	19.09.25	SLM	ISSUE FOR REVIEW	PDS	CD				
						D	29.09.25	SLM	ISSUE FOR APPROVAL	PDS	TZ				
				Head office – Brisbane	Ph: 61 7 3854 2900										
				166 Knapp Street, Fortitude Valley QLD 4006 Australia								DO NOT SCALE THIS DRAWING. CONFIRM ALL DIMENSIONS ON SITE.			
				Email: enquiry@tfa.com.au	Aust Wide: 1300 794 300							DRAWING NO			
												24647 – A050			
												REV			
												D			



SITE ALL VEHICLE EXIT TO MACAULEY STREET



Member
Australian
Institute of
Architects

BOARD OF ARCHITECTS
OF QUEENSLAND: 4690
NSW ARCHITECTS
REGISTRATION BOARD: 10787
ARCHITECTS REGISTRATION
BOARD OF VICTORIA: 800738
BOARD OF ARCHITECTS
OF TASMANIA: 1576



Copyright TFA Group Pty Ltd
This drawing including design &
information is covered by Copyright
and all rights are reserved. This
document may not be copied,
reproduced, retained or disclosed to
any unauthorised person, either wholly
or in part, without prior consent in
writing from TFA Group Pty Ltd.
ACN 612 192 235

DRAWING ISSUE APPROVAL		REV	DATE	BY	DESCRIPTION	CHK	APP	PROJECT DETAILS	DRAWING TITLE	STATUS		
NAME:	DATE:	A	05.09.25	SLM	ISSUE FOR REVIEW	PDS	TZ	AUSTRALIA POST PDC for SNOWY VALLEY DEVELOPMENTS LOT 2 on DP1305562 OCHTERTYRE ST (CNR MACAULEY ST) DENILIKUIN, NSW 2710	PERSPECTIVES - SHEET 2	APPROVAL		
PROFESSIONAL QUALIFICATION:		B	10.09.25	SLM	ISSUE FOR REVIEW	PDS	TZ			DATE CREATED	ORIGINAL SCALE	SHEET
SIGNATURE:		C	19.09.25	SLM	ISSUE FOR REVIEW	PDS	CD			22.08.25		A1
		D	29.09.25	SLM	ISSUE FOR APPROVAL	PDS	TZ			DO NOT SCALE THIS DRAWING. CONFIRM ALL DIMENSIONS ON SITE.		
Head office - Brisbane 166 Knapp Street, Fortitude Valley QLD 4006 Australia Email: enquiry@tfa.com.au		Ph: 61 7 3854 2900 Aust Wide: 1300 794 300										

DRAWING NO	REV
24647 - A051	D



BUILDING NIGHT VIEW




Member
Australian
Institute of
Architects

BOARD OF ARCHITECTS
OF QUEENSLAND: 4690
NSW ARCHITECTS
REGISTRATION BOARD: 10787
ARCHITECTS REGISTRATION
BOARD OF VICTORIA: 800738
BOARD OF ARCHITECTS
OF TASMANIA: 1576




Copyright TFA Group Pty Ltd
This drawing including design &
information is covered by Copyright
and all rights are reserved. This
document may not be copied,
reproduced, retained or disclosed to
any unauthorised person, either wholly
or in part, without prior consent in
writing from TFA Group Pty Ltd.
ACN 612 192 235

PROJECT MANAGERS PLANNERS DESIGNERS ENGINEERS				DRAWING ISSUE APPROVAL		REV	DATE	BY	DESCRIPTION	CHK	APP	PROJECT DETAILS	DRAWING TITLE	STATUS		
 Copyright TFA Group Pty Ltd This drawing including design & information is covered by Copyright and all rights are reserved. This document may not be copied, reproduced, retained or disclosed to any unauthorised person, either wholly or in part, without prior consent in writing from TFA Group Pty Ltd. ACN 612 132 233				NAME: DATE:		A	05.09.25	SLM	ISSUE FOR REVIEW	PDS	TZ	AUSTRALIA POST PDC for SNOWY VALLEY DEVELOPMENTS LOT 2 on DP1305562 OCHTERTYRE ST (CNR MACAULEY ST) DENILQUIN, NSW 2710	PERSPECTIVES - SHEET 3	APPROVAL		
				PROFESSIONAL QUALIFICATION:		B	10.09.25	SLM	ISSUE FOR REVIEW	PDS	TZ			DATE CREATED	ORIGINAL SCALE	SHEET
				SIGNATURE:		C	19.09.25	SLM	ISSUE FOR REVIEW	PDS	CD			22.08.25		A1
				Head office – Brisbane Ph: 61 7 3854 2900 166 Knapp Street, Fortitude Valley QLD 4006 Australia Email: enquiry@tfa.com.au Aust Wide: 1300 794 300		D	29.09.25	SLM	ISSUE FOR APPROVAL	PDS	TZ			DO NOT SCALE THIS DRAWING. CONFIRM ALL DIMENSIONS ON SITE.		
														DRAWING NO	REV	
												24647 - A052		D		

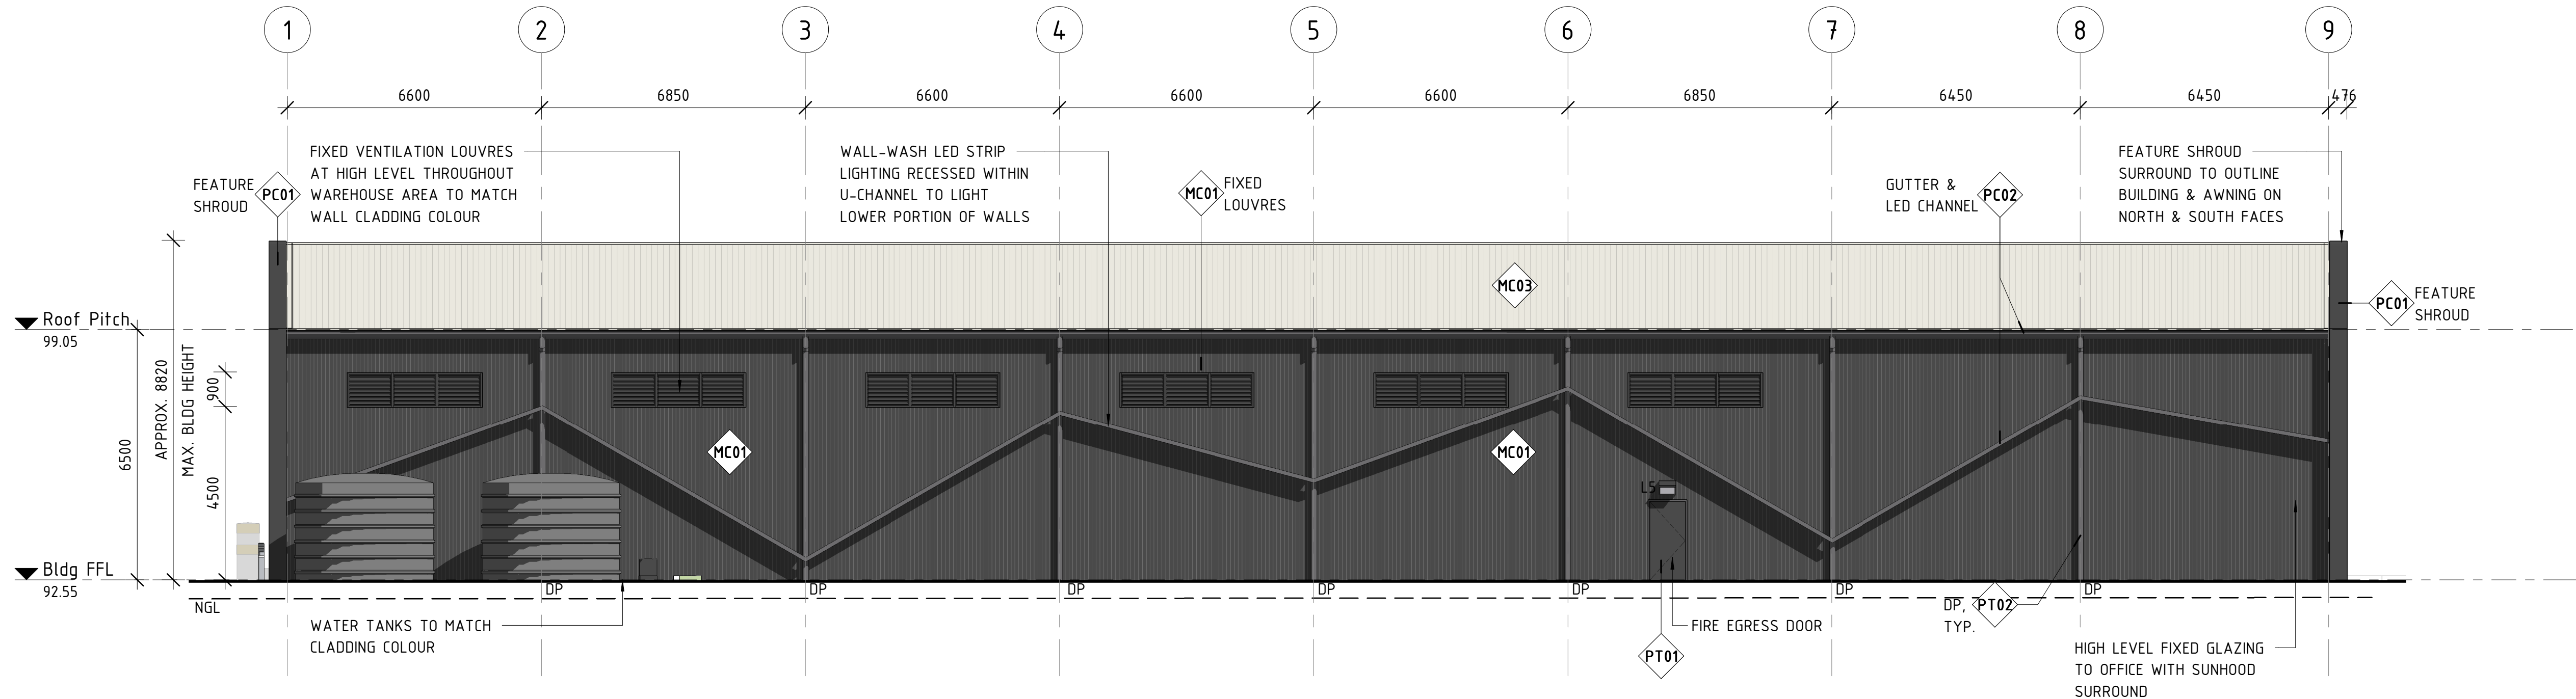

1 SOUTH-EAST ELEVATION
A010 SCALE 1 : 100 @ A1

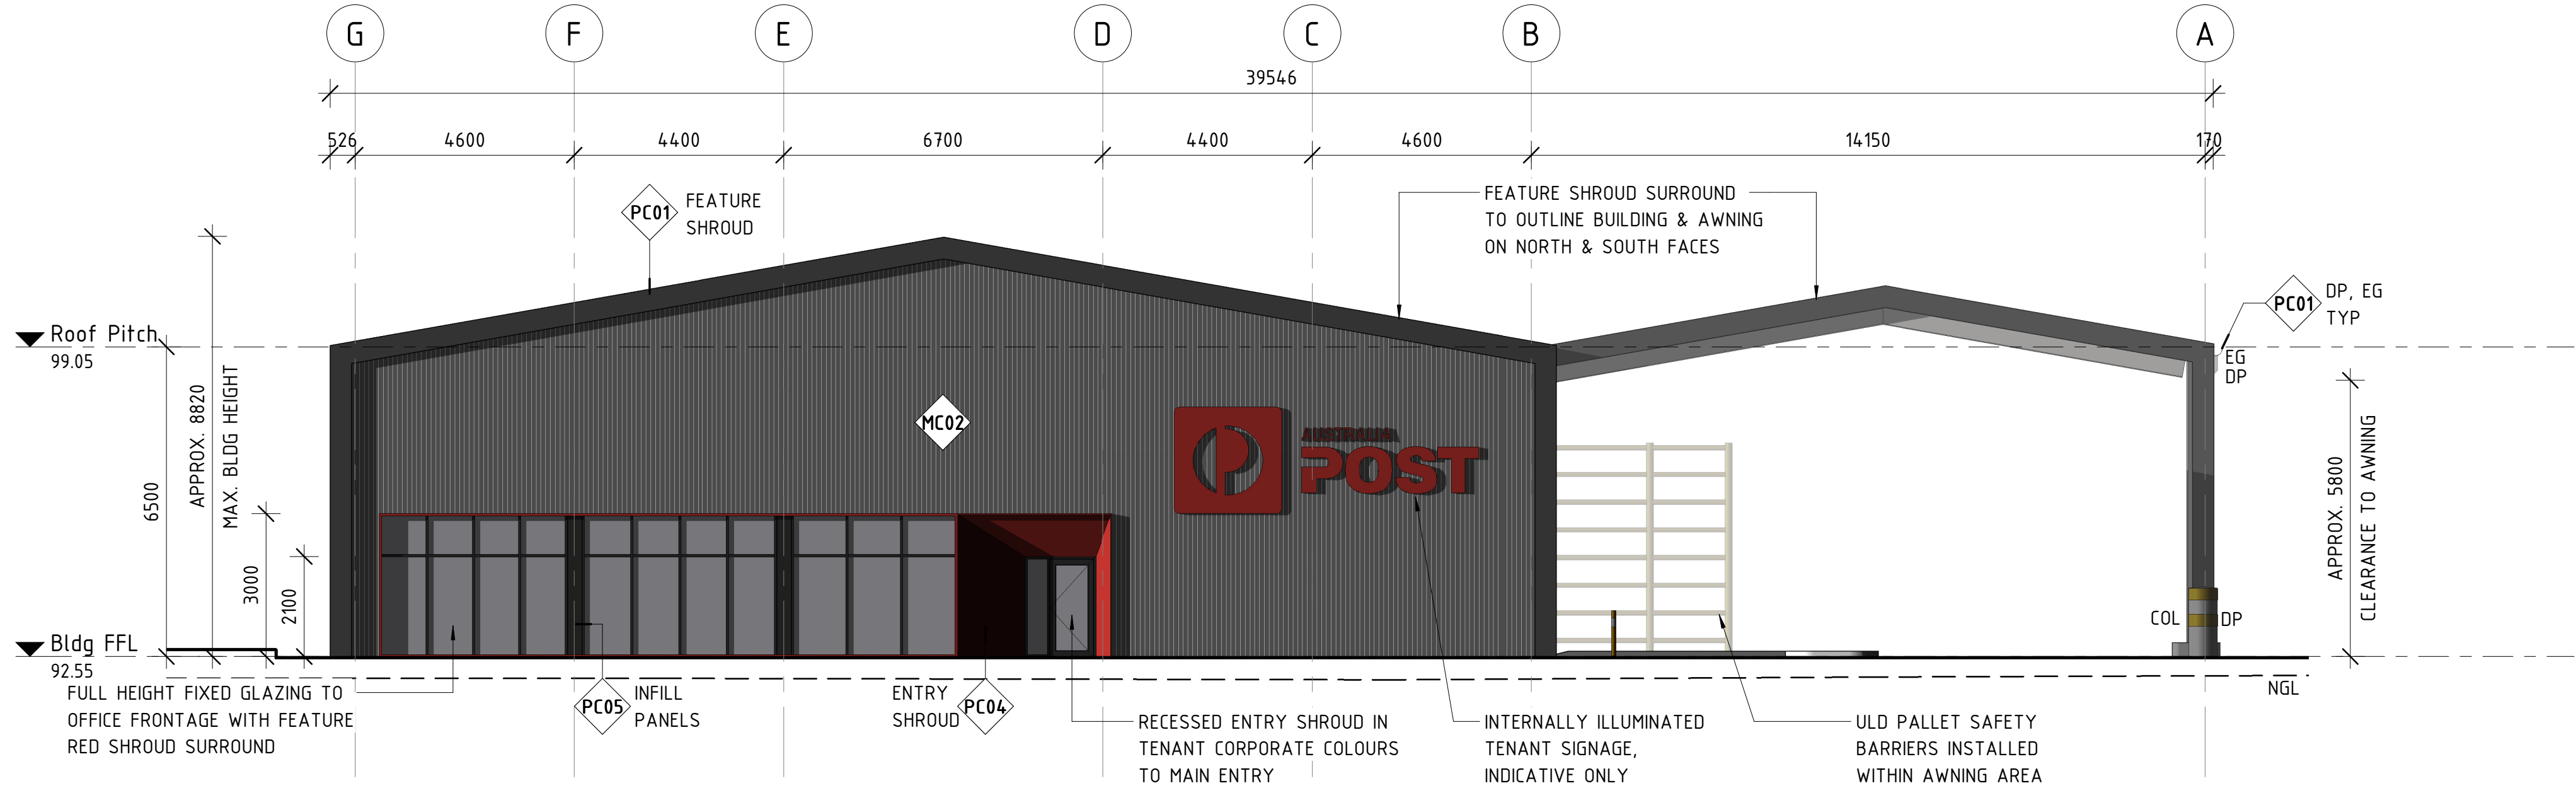

2 NORTH-EAST ELEVATION
A010 SCALE 1 : 100 @ A1

REAL PROPERTY DESCRIPTION

LOT No.: 2
PLAN No.: DP1305562
SITE AREA: 3718 m²
LGA: EDWARD RIVER COUNCIL

NOTES

- FOR D.A PURPOSES ONLY - NOT TO BE USED FOR TENDER OR CONSTRUCTION.
- CIVIL DESIGN WORKS BY OTHERS - LEVELS SHOWN INDICATIVELY OF INTENDED OUTCOME.
- BUILT FORM AND FINISHES ARE SHOWN INDICATIVELY ONLY AND ARE TO BE CONFIRMED DURING DETAIL DESIGN.

FINISHES SCHEDULE

	MC01	SPANDEK WALL CLADDING COLORBOND MONUMENT
	MC02	SPANDEK WALL CLADDING COLORBOND BASALT
	MC03	TRIMDEK ROOF CLADDING COLORBOND SURFMIST
	PC01	POWDERCOAT FINISH COLORBOND MONUMENT
	PC02	POWDERCOAT FINISH COLORBOND BASALT
	PC04	POWDERCOAT FINISH RED
	PC05	POWDERCOAT FINISH BLACK
	PT01	PAINT FINISH TO MATCH COLORBOND MONUMENT
	PT02	PAINT FINISH TO MATCH COLORBOND BASALT

LEGEND

COL	COLUMN-REFER STRUCT. ENG. DRGS
DP	DOWNPipe-REFER TO HYD. ENG. DRGS
EG	EAVES GUTTER
L5	WALL LIGHT (EXTERNAL)

STANDARD ABBREVIATIONS

CL	CENTRELINE
CNR	CORNER
DRG	DRAWING
eRL	EXISTING REDUCED LEVEL
FFL	FINISHED FLOOR LEVEL
NGL	NATURAL GROUND LEVEL
RL	REDUCED LEVEL
STD	STANDARD
TYP	TYPICAL
U/G	UNDERGROUND
U/S	UNDERSIDE
ULD	UNIT LOAD DEVICE (CAGE)



BOARD OF ARCHITECTS
OF QUEENSLAND: 4690
NSW ARCHITECTS
REGISTRATION BOARD: 10787
ARCHITECTS REGISTRATION
BOARD OF VICTORIA: 800738
BOARD OF ARCHITECTS
OF TASMANIA: 1576

PROJECT MANAGERS | PLANNERS | DESIGNERS | ENGINEERS



Copyright TFA Group Pty Ltd
This drawing including design &
information is covered by Copyright
and all rights are reserved. This
document may not be copied,
reproduced, retained or disclosed to
any unauthorised person, either wholly
or in part, without prior consent in
writing from TFA Group Pty Ltd.
ACN 612 192 235


NAME: _____ DATE: _____
PROFESSIONAL QUALIFICATION: _____
SIGNATURE: _____
Head office - Brisbane Ph: 61 7 3854 2900
166 Knapp Street, Fortitude Valley QLD 4006 Australia
Email: enquiry@tfa.com.au Aust Wide: 1300 794 300

REV	DATE	BY	DESCRIPTION
A	05.09.25	SLM	ISSUE FOR REVIEW
B	10.09.25	SLM	ISSUE FOR REVIEW
C	19.09.25	SLM	ISSUE FOR REVIEW
D	29.09.25	SLM	ISSUE FOR APPROVAL


CHK	APP
PDS	TZ
PDS	TZ
PDS	CD
PDS	TZ

PROJECT DETAILS
AUSTRALIA POST PDC for SNOWY
VALLEY DEVELOPMENTS
LOT 2 on DP1305562
OCHTERTYRE ST (CNR MACAULEY ST)
DENILQUIN, NSW 2710


BUILDING ELEVATIONS - SHEET 1

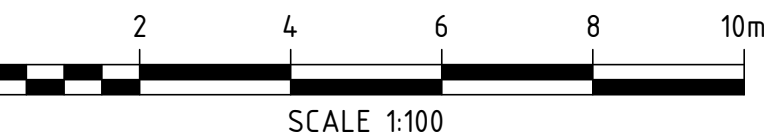

APPROVAL		
DATE CREATED 26.08.25	ORIGINAL SCALE 1 : 100	SHEET A1
DO NOT SCALE THIS DRAWING. CONFIRM ALL DIMENSIONS ON SITE.		
DRAWING NO 24647 - A200	REV D	

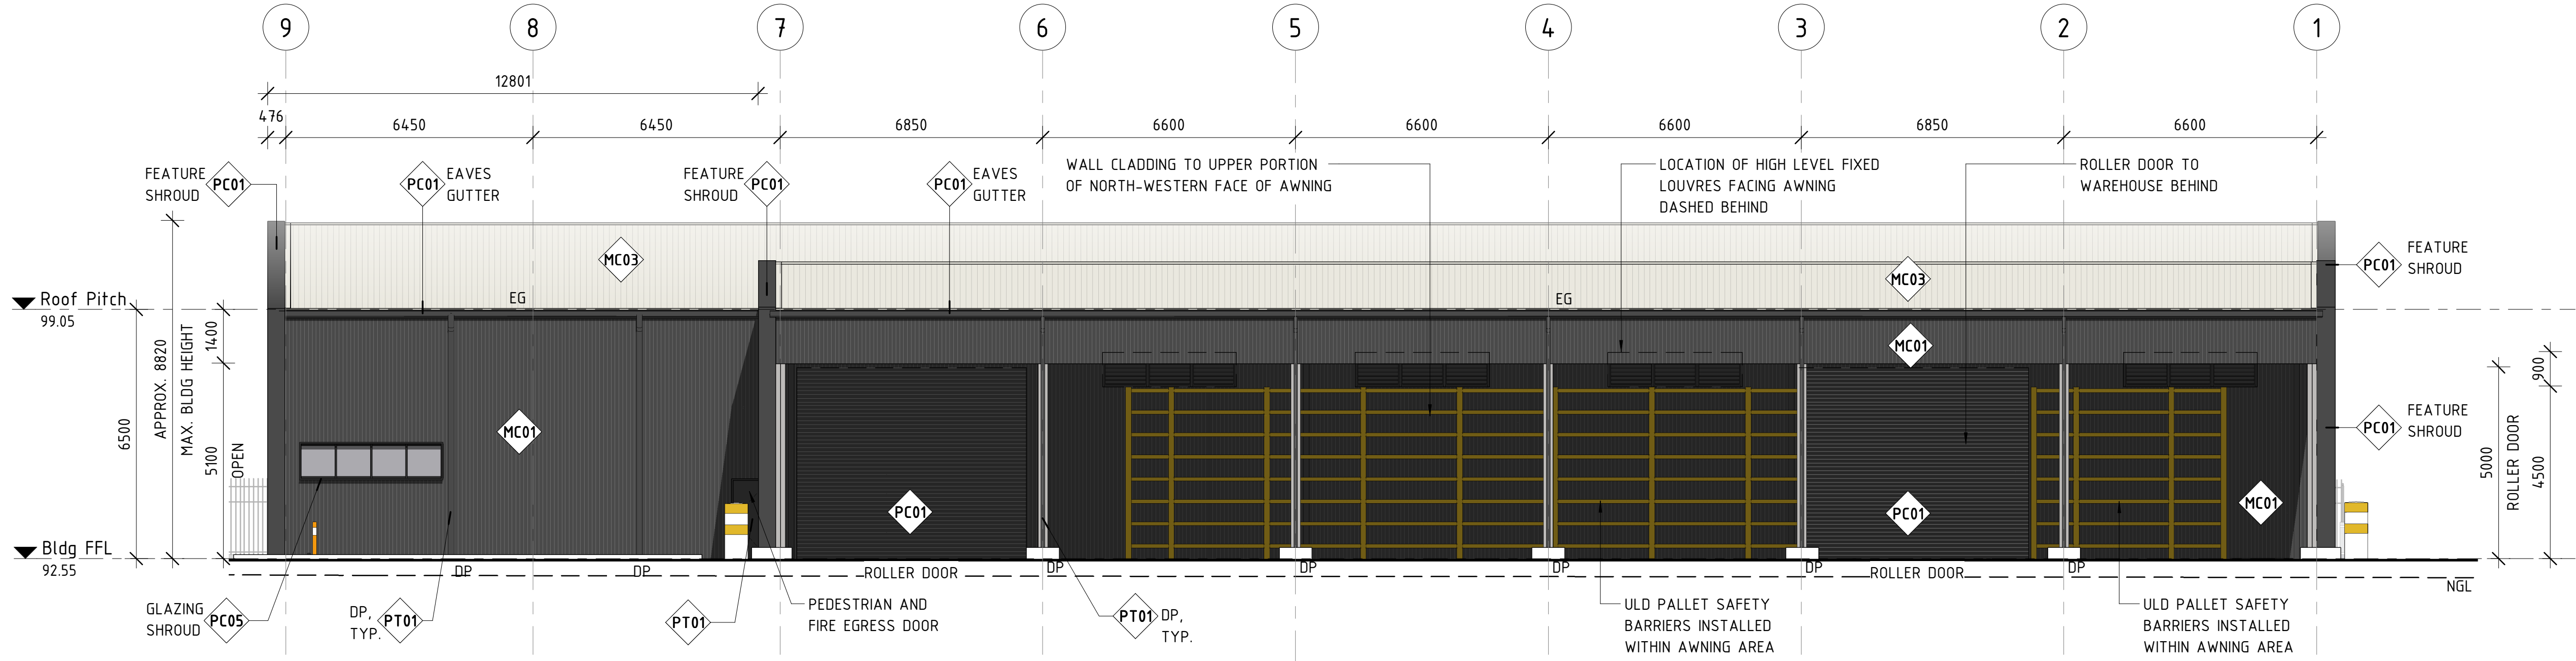

3 NORTH-WEST ELEVATION
A010 SCALE 1 : 100 @ A1

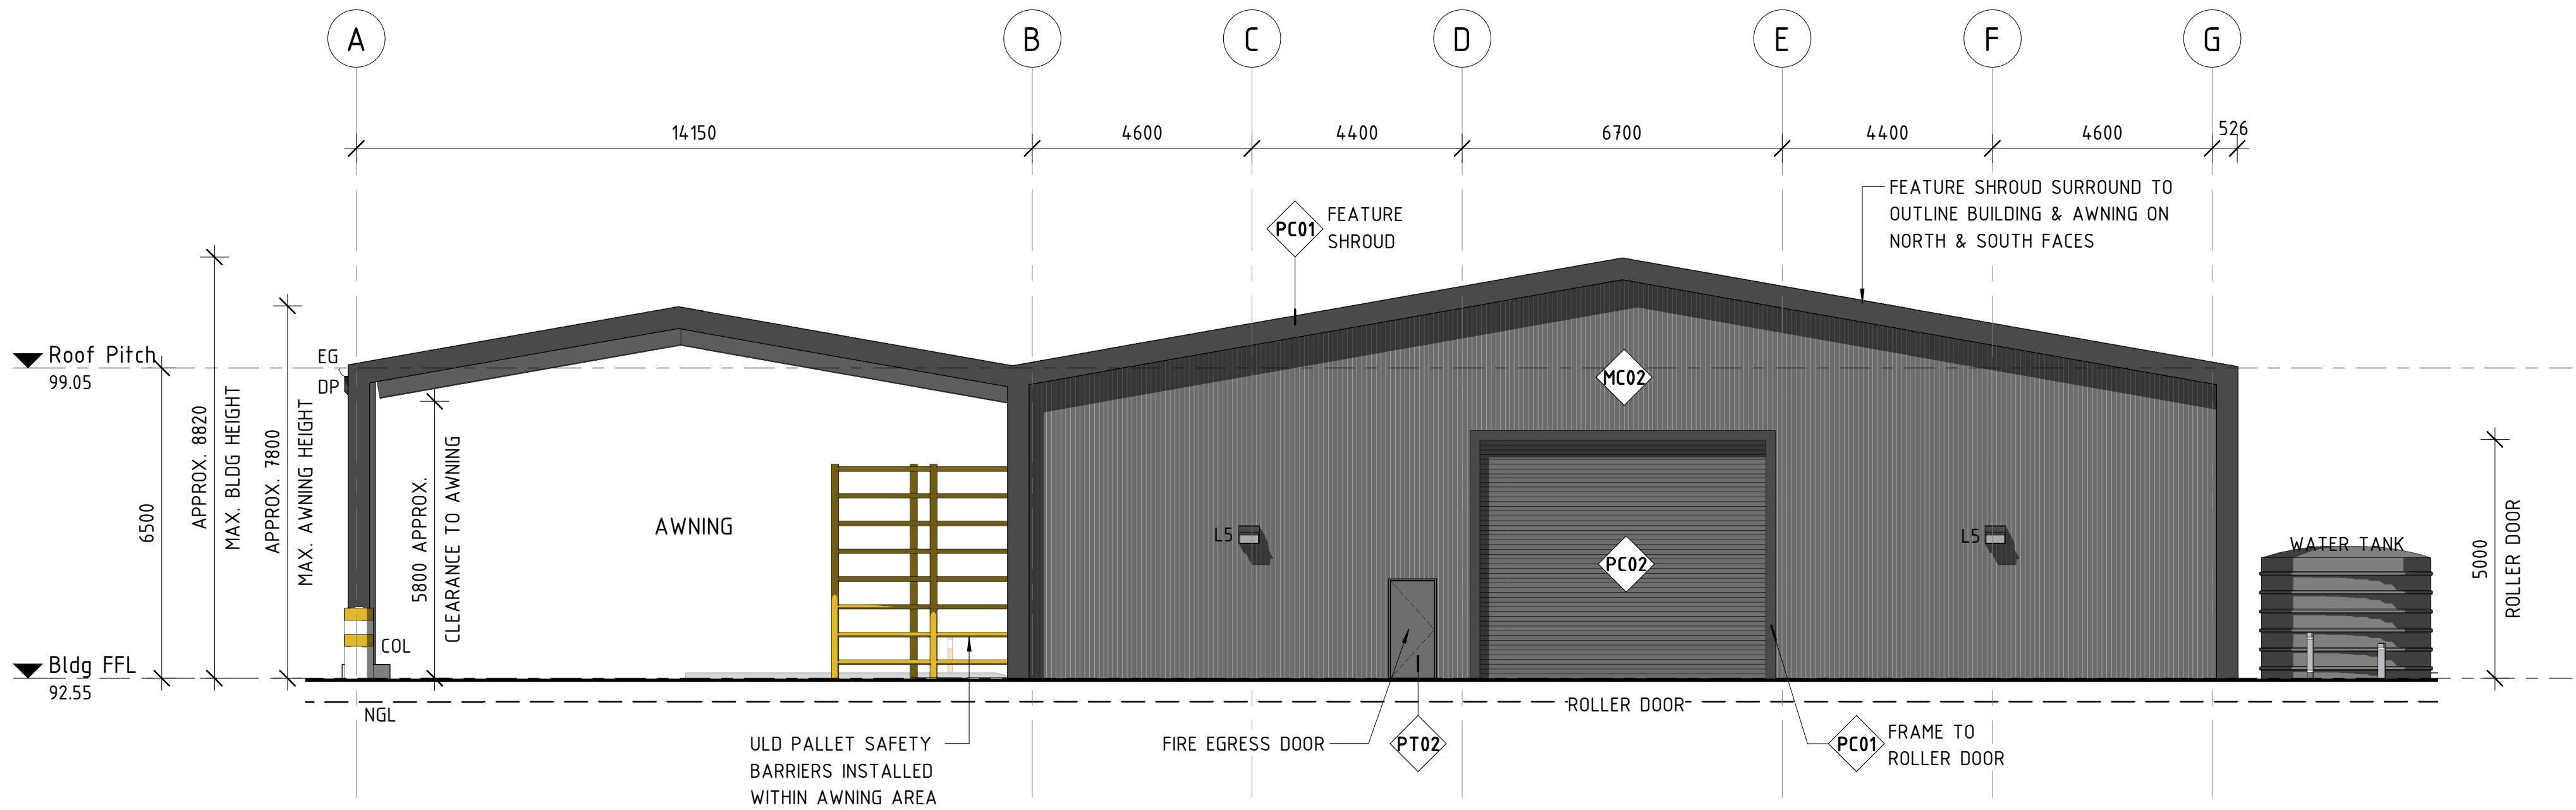

4 SOUTH-WEST ELEVATION
A010 SCALE 1 : 100 @ A1

REAL PROPERTY DESCRIPTION

LOT No.: 2
PLAN No.: DP1305562
SITE AREA: 3718 m²
LGA: EDWARD RIVER COUNCIL

NOTES

- FOR D.A PURPOSES ONLY - NOT TO BE USED FOR TENDER OR CONSTRUCTION.
- CIVIL DESIGN WORKS BY OTHERS - LEVELS SHOWN INDICATIVELY OF INTENDED OUTCOME.
- BUILT FORM AND FINISHES ARE SHOWN INDICATIVELY ONLY AND ARE TO BE CONFIRMED DURING DETAIL DESIGN.

FINISHES SCHEDULE

MC01	SPANDEK WALL CLADDING COLORBOND MONUMENT
MC02	SPANDEK WALL CLADDING COLORBOND BASALT
MC03	TRIMDEK ROOF CLADDING COLORBOND SURFMIST
PC01	POWDERCOAT FINISH COLORBOND MONUMENT
PC02	POWDERCOAT FINISH COLORBOND BASALT
PC04	POWDERCOAT FINISH RED
PC05	POWDERCOAT FINISH BLACK
PT01	PAINT FINISH TO MATCH COLORBOND MONUMENT
PT02	PAINT FINISH TO MATCH COLORBOND BASALT

LEGEND

COL	COLUMN-REFER STRUCT. ENG. DRGS
DP	DOWNSPIPE-REFER TO HYD. ENG. DRGS
EG	EAVES GUTTER
L5	WALL LIGHT (EXTERNAL)

STANDARD ABBREVIATIONS

CL	CENTRELINE
CNR	CORNER
DRG	DRAWING
eRL	EXISTING REDUCED LEVEL
FFL	FINISHED FLOOR LEVEL
NGL	NATURAL GROUND LEVEL
RL	REDUCED LEVEL
STD	STANDARD
TYP	TYPICAL
U/G	UNDERGROUND
U/S	UNDERSIDE
ULD	UNIT LOAD DEVICE (CAGE)



Member
Australian
Institute of
Architects

BOARD OF ARCHITECTS
OF QUEENSLAND: 4690
NSW ARCHITECTS
REGISTRATION BOARD: 10787
ARCHITECTS REGISTRATION
BOARD OF VICTORIA: 800738
BOARD OF ARCHITECTS
OF TASMANIA: 1576

Copyright TFA Group Pty Ltd
This drawing including design &
information is covered by Copyright
and all rights are reserved. This
document may not be copied,
reproduced, retained or disclosed to
any unauthorised person, either wholly
or in part, without prior consent in
writing from TFA Group Pty Ltd.
ACN 612 192 235

DRAWING ISSUE APPROVAL

NAME: _____ DATE: _____
PROFESSIONAL QUALIFICATION: _____
SIGNATURE: _____
Head office - Brisbane Ph: 61 7 3854 2900
166 Knapp Street, Fortitude Valley QLD 4006 Australia
Email: enquiry@tfa.com.au Aust Wide: 1300 794 300

REV	DATE	BY	DESCRIPTION
A	05.09.25	SLM	ISSUE FOR REVIEW
B	10.09.25	SLM	ISSUE FOR REVIEW
C	19.09.25	SLM	ISSUE FOR REVIEW
D	29.09.25	SLM	ISSUE FOR APPROVAL

CHK	APP
PDS	TZ
PDS	TZ
PDS	CD
PDS	TZ

PROJECT DETAILS

AUSTRALIA POST PDC for SNOWY
VALLEY DEVELOPMENTS
LOT 2 on DP1305562
OCHTERTYRE ST (CNR MACAULEY ST)
DENILIKUIN, NSW 2710

DRAWING TITLE


BUILDING ELEVATIONS -
SHEET 2

STATUS


APPROVAL

DATE CREATED 26.08.25	ORIGINAL SCALE 1 : 100	SHEET A1
DO NOT SCALE THIS DRAWING. CONFIRM ALL DIMENSIONS ON SITE.		
DRAWING NO 24647 - A201	REV D	



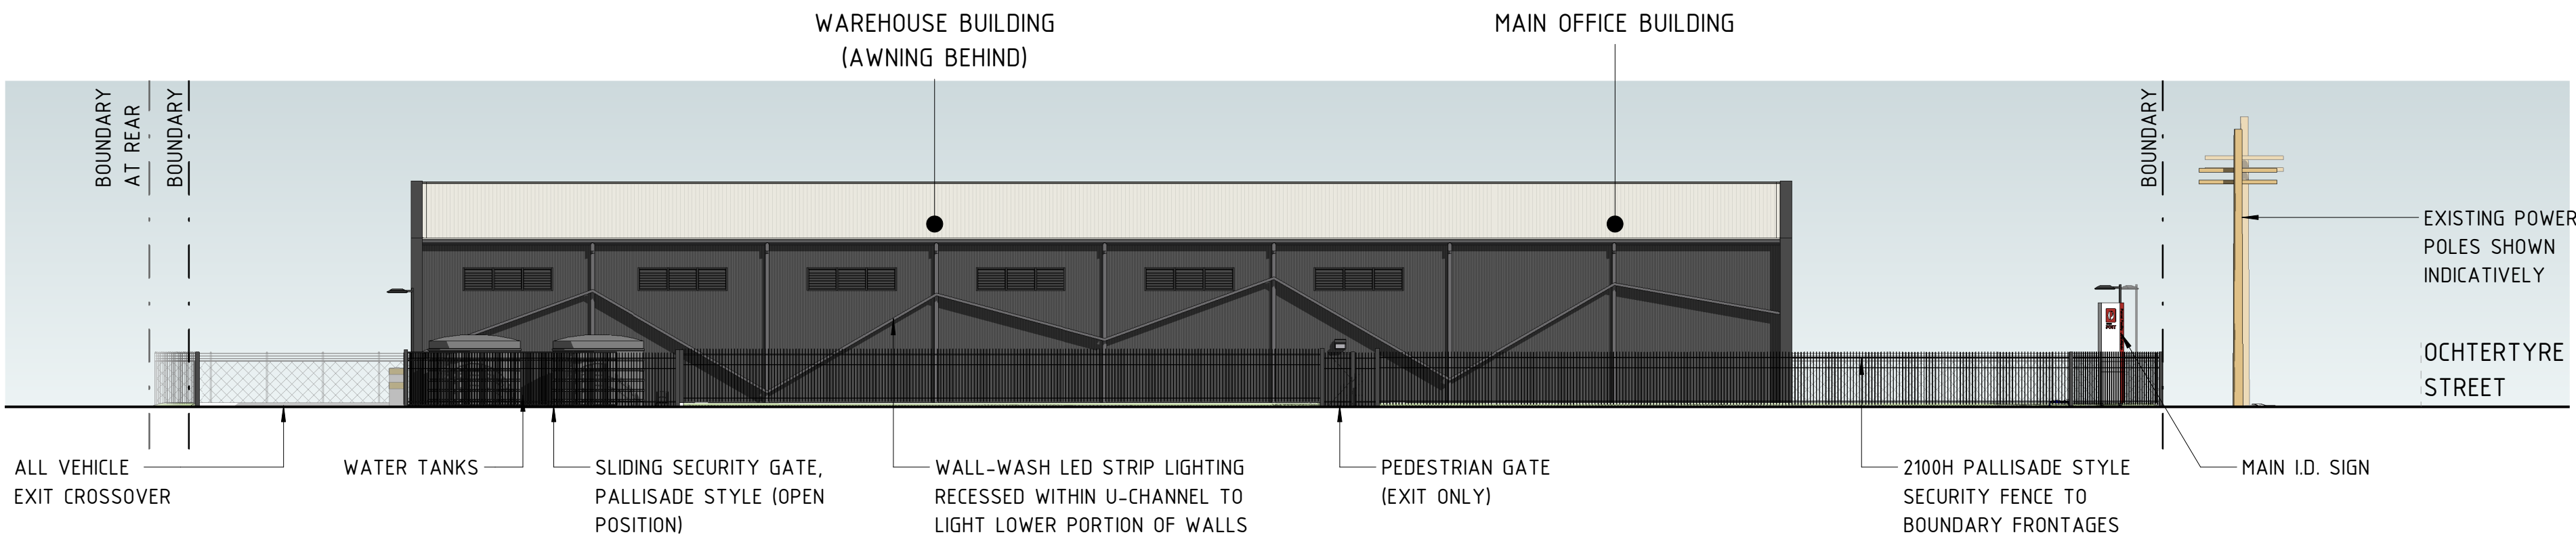

1 SITE ELEVATION - MACAULEY STREET
SCALE 1 : 200 @ A1

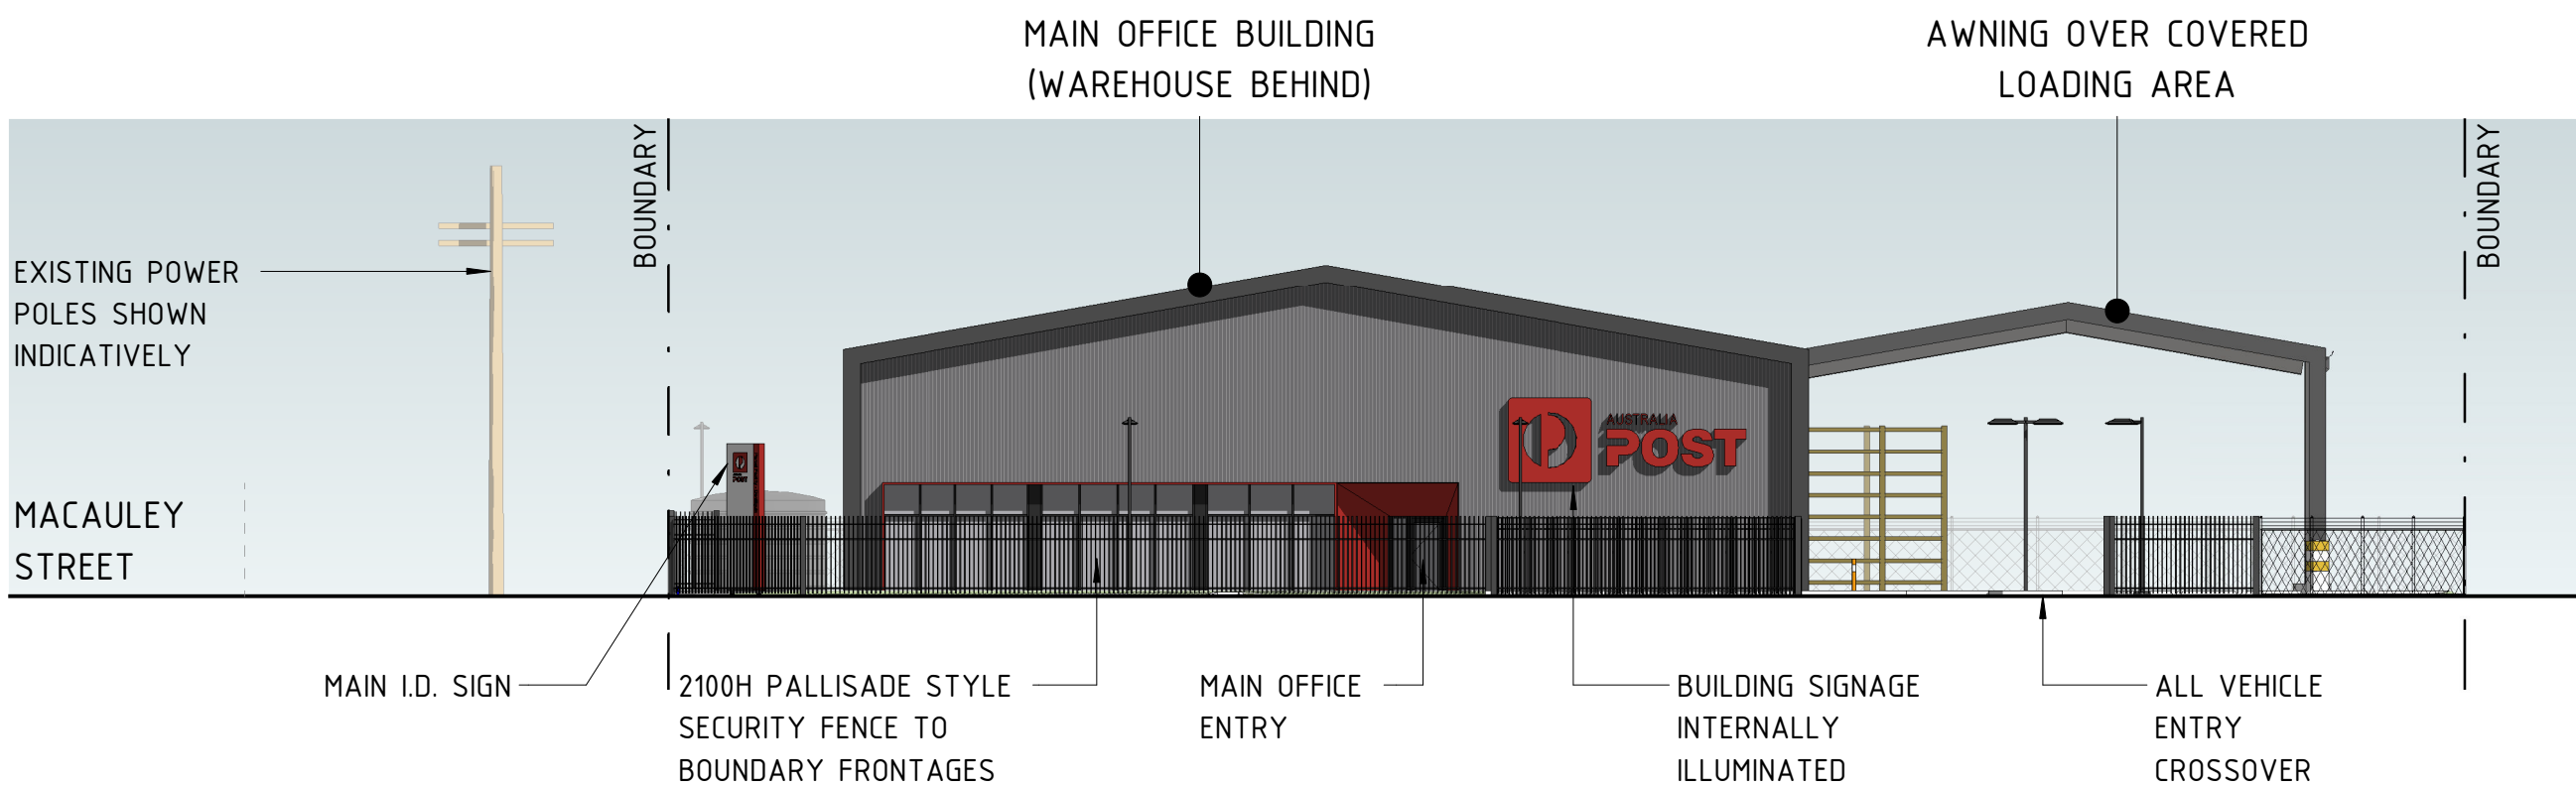

2 SITE ELEVATION - OCHTERTYRE STREET
SCALE 1 : 200 @ A1

REAL PROPERTY DESCRIPTION

LOT No.: 2
PLAN No.: DP1305562
SITE AREA: 3718 m²
LGA: EDWARD RIVER COUNCIL

NOTES

1. FOR D.A PURPOSES ONLY - NOT TO BE USED FOR TENDER OR CONSTRUCTION.
2. CIVIL DESIGN WORKS BY OTHERS - LEVELS SHOWN INDICATIVELY OF INTENDED OUTCOME.
3. BUILT FORM AND FINISHES ARE SHOWN INDICATIVELY ONLY AND ARE TO BE CONFIRMED DURING DETAIL DESIGN.
4. REFER DRGS 24647-A200 & A201



Member
Australian
Institute of
Architects

BOARD OF ARCHITECTS
OF QUEENSLAND: 4690
NSW ARCHITECTS
REGISTRATION BOARD: 10787
ARCHITECTS REGISTRATION
BOARD OF VICTORIA : 800738
BOARD OF ARCHITECTS
OF TASMANIA: 1576



Project Group

Copyright TFA Group Pty Ltd
This drawing including design &
information is covered by Copyright
and all rights are reserved. This
document may not be copied,
reproduced, retained or disclosed to
any unauthorised person, either wholly
or in part, without prior consent in
writing from TFA Group Pty Ltd.
ACN 612 192 235

DRAWING ISSUE APPROVAL

NAME: DATE:
PROFESSIONAL QUALIFICATION:
SIGNATURE:
Head office - Brisbane Ph: 61 7 3854 2900
166 Knapp Street, Fortitude Valley QLD 4006 Australia
Email: enquiry@tfa.com.au Aust Wide: 1300 794 300

REV	DATE	BY	DESCRIPTION
A	05.09.25	SLM	ISSUE FOR REVIEW
B	10.09.25	SLM	ISSUE FOR REVIEW
C	19.09.25	SLM	ISSUE FOR REVIEW
D	29.09.25	SLM	ISSUE FOR APPROVAL


CHK	APP
PDS	TZ
PDS	TZ
PDS	CD
PDS	TZ

PROJECT DETAILS

AUSTRALIA POST PDC for SNOWY
VALLEY DEVELOPMENTS
LOT 2 on DP1305562
OCHTERTYRE ST (CNR MACAULEY ST)
DENILIKUIN, NSW 2710

DRAWING TITLE

SITE ELEVATIONS

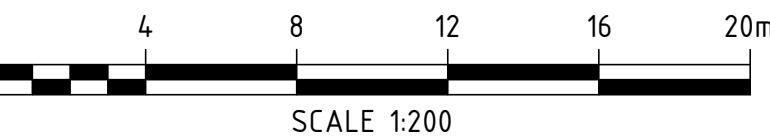

APPROVAL

DATE CREATED	ORIGINAL SCALE	SHEET
26.08.25	1 : 200	A1
DO NOT SCALE THIS DRAWING. CONFIRM ALL DIMENSIONS ON SITE.		
DRAWING NO	REV	
24647 - A210	D	