

GENERAL NOTES:

1. These drawings shall be read with the specification, other working drawings as may be issued during the course of construction and Engineering drawings, reports and/or computations. Any discrepancies are to be referred to the Architect prior to work commencing.
2. All dimensions and levels shall be verified on site by the Contractor prior to commencing work.
3. Do not scale from drawings. Work to figured dimensions only. Site dimensions are subject to final survey and should not be relied upon for accuracy

A	FIRST ISSUE	BT	19/09/25
REV	DESCRIPTION	BY	DATE

SHEET NO:

01 of 02

SHEET NAME:
SITE PLAN

DRAWING STATUS
FOR DA LODGEMENT


CLIENT NAME
KYLIE SLATTERY

SITE DESCRIPTION
Lots 1 AND 2 DP 847658
549 STANYER ROAD
ILLABO NSW 2590

PROJECT NAME
ANIMAL BOARDING AND TRAINING
FACILITY

DRAWN:
09/10/2025

SCALE
1:4000 @ A3

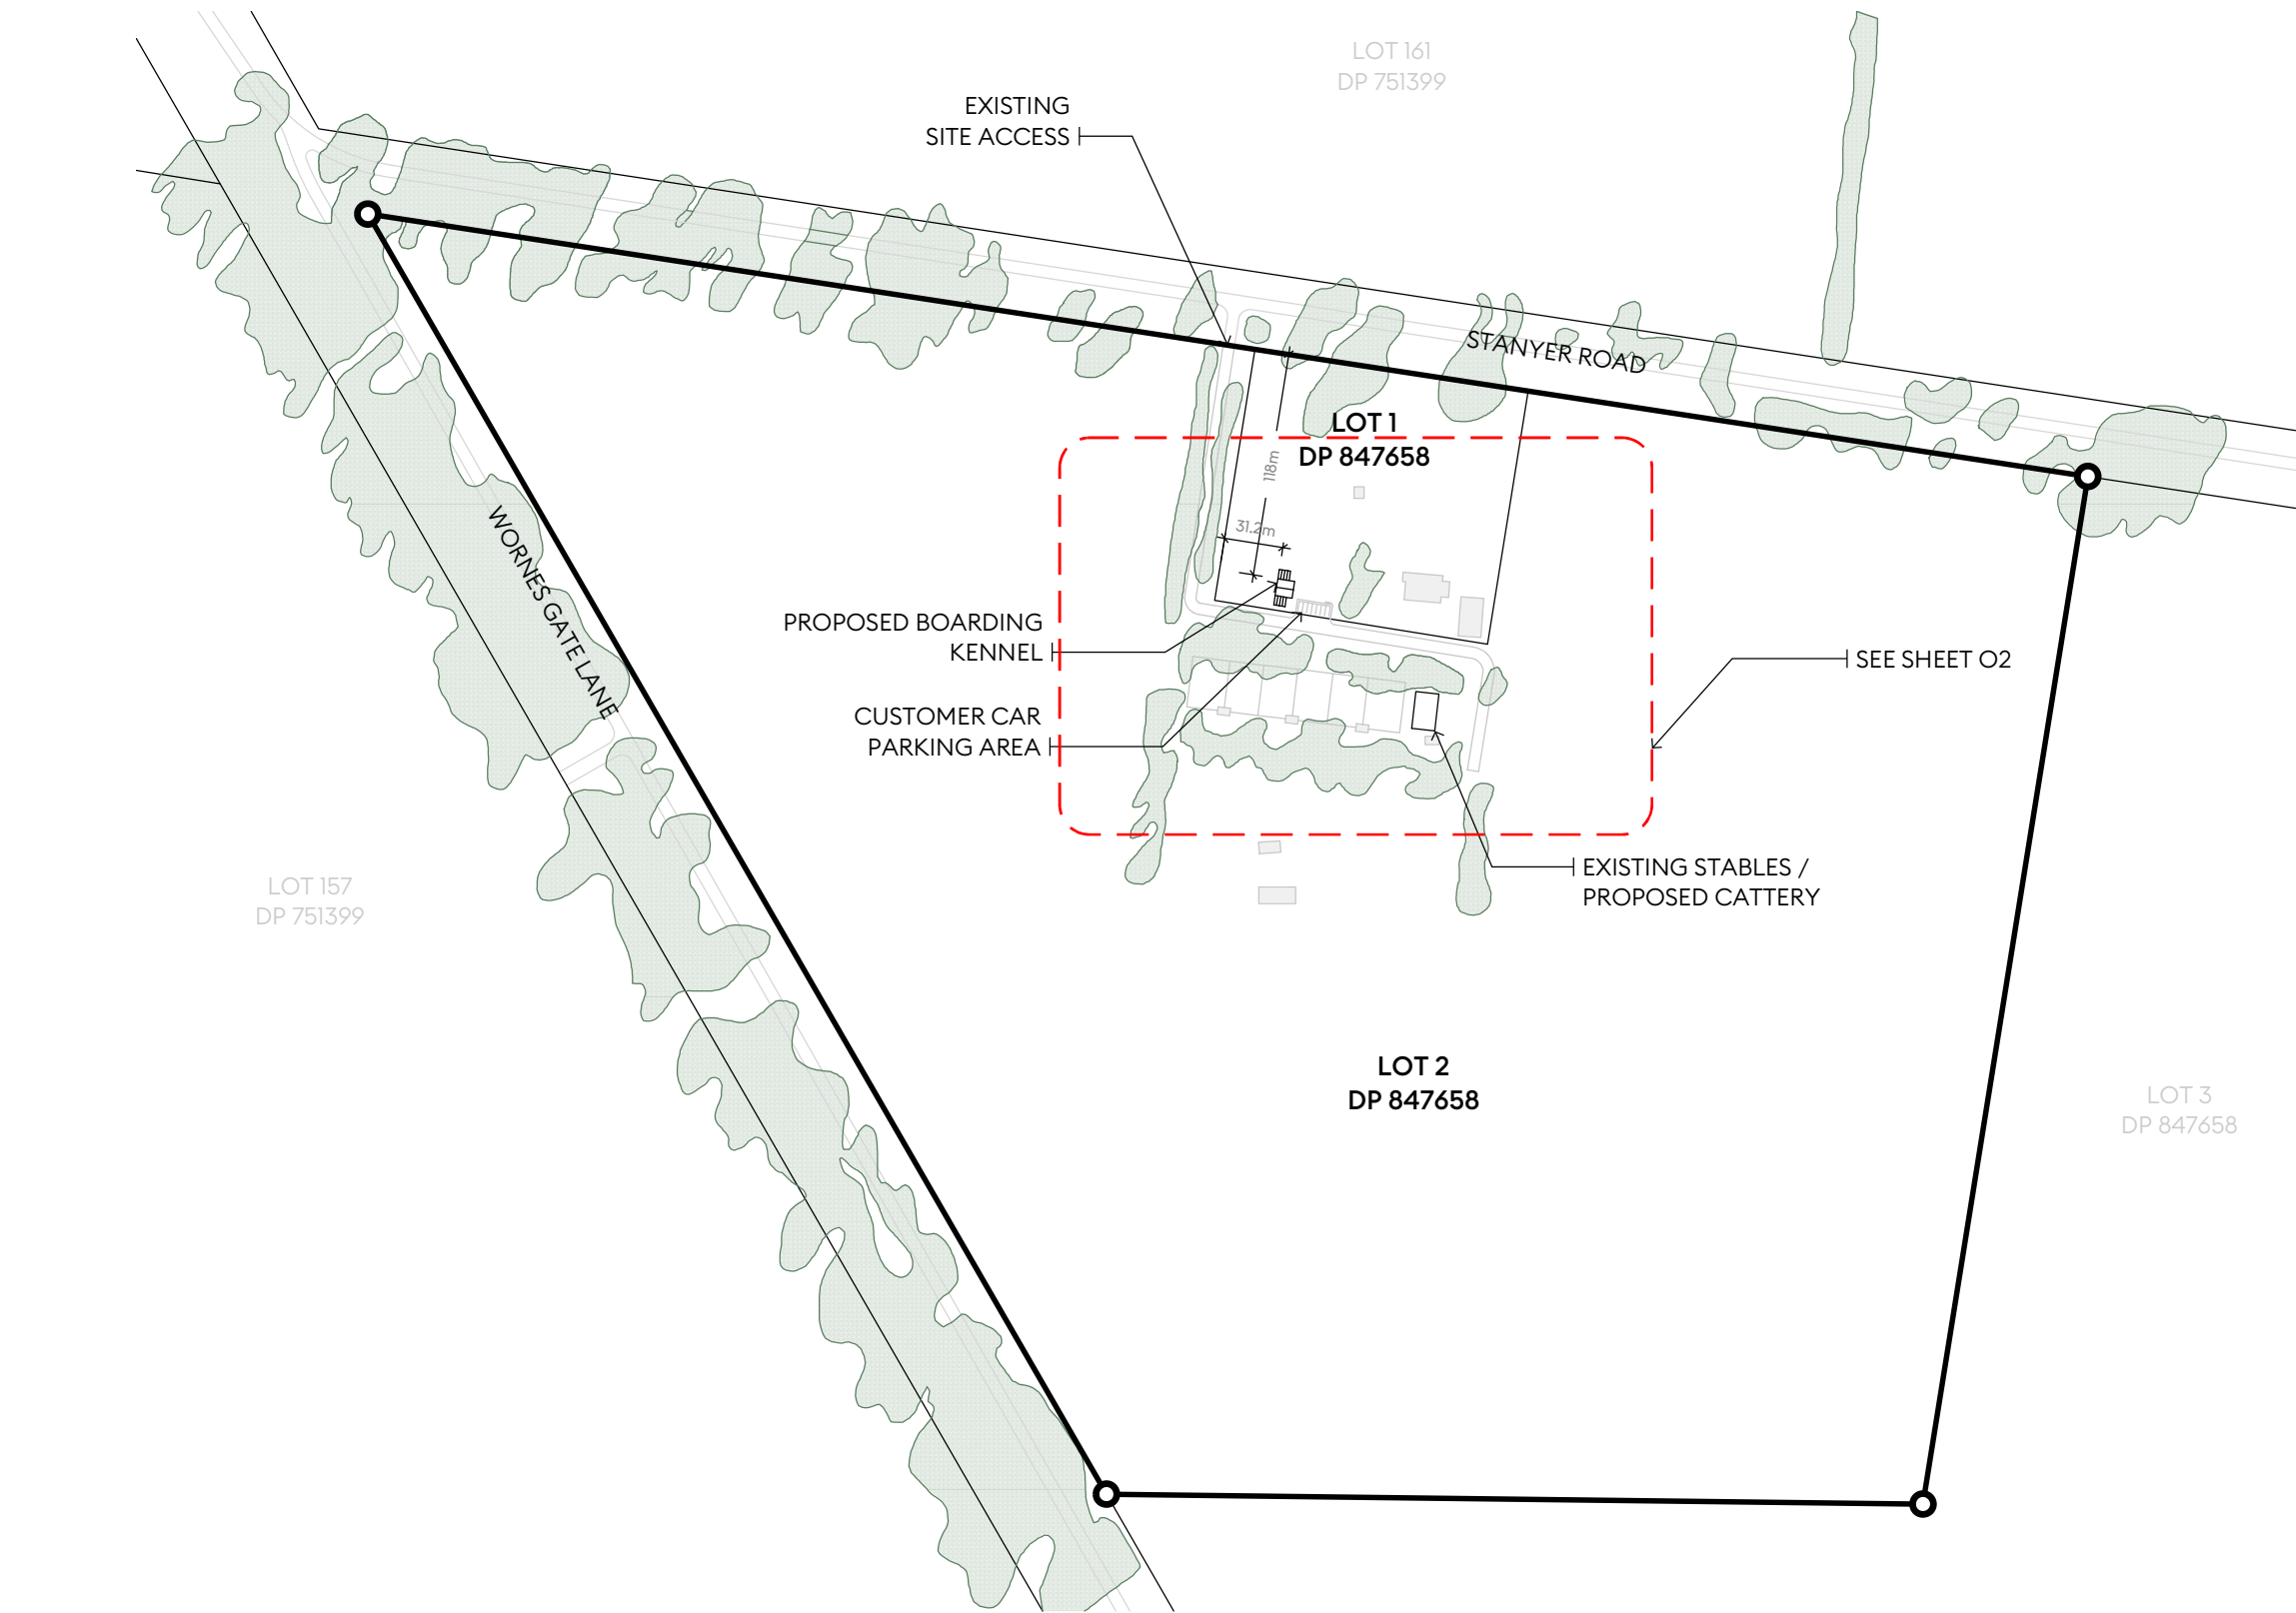

SW - STORMWATER LINE
EV - EXSITING VEGETATION
PL - EXISTING POWERLINE

GENERAL NOTES:

1. These drawings shall be read with the specification, other working drawings as may be issued during the course of construction and Engineering drawings, reports and/or computations. Any discrepancies are to be referred to the Architect prior to work commencing.
2. All dimensions and levels shall be verified on site by the Contractor prior to commencing work.
3. Do not scale from drawings. Work to figured dimensions only. Site dimensions are subject to final survey and should not be relied upon for accuracy

A	FIRST ISSUE	BT	19/09/25
REV	DESCRIPTION	BY	DATE

SHEET NO:

02 of 02

SHEET NAME:

SITE PLAN INSET

DRAWING STATUS

FOR DA LODGEMENT

CLIENT NAME

KYLIE SLATTERY

SITE DESCRIPTION

Lots 1 AND 2 DP 847658
549 STANYER ROAD
ILLABO NSW 2590

PROJECT NAME

ANIMAL BOARDING AND TRAINING
FACILITY

DRAWN:

09/10/2025

SCALE

1:750 @ A3

NORTH

