


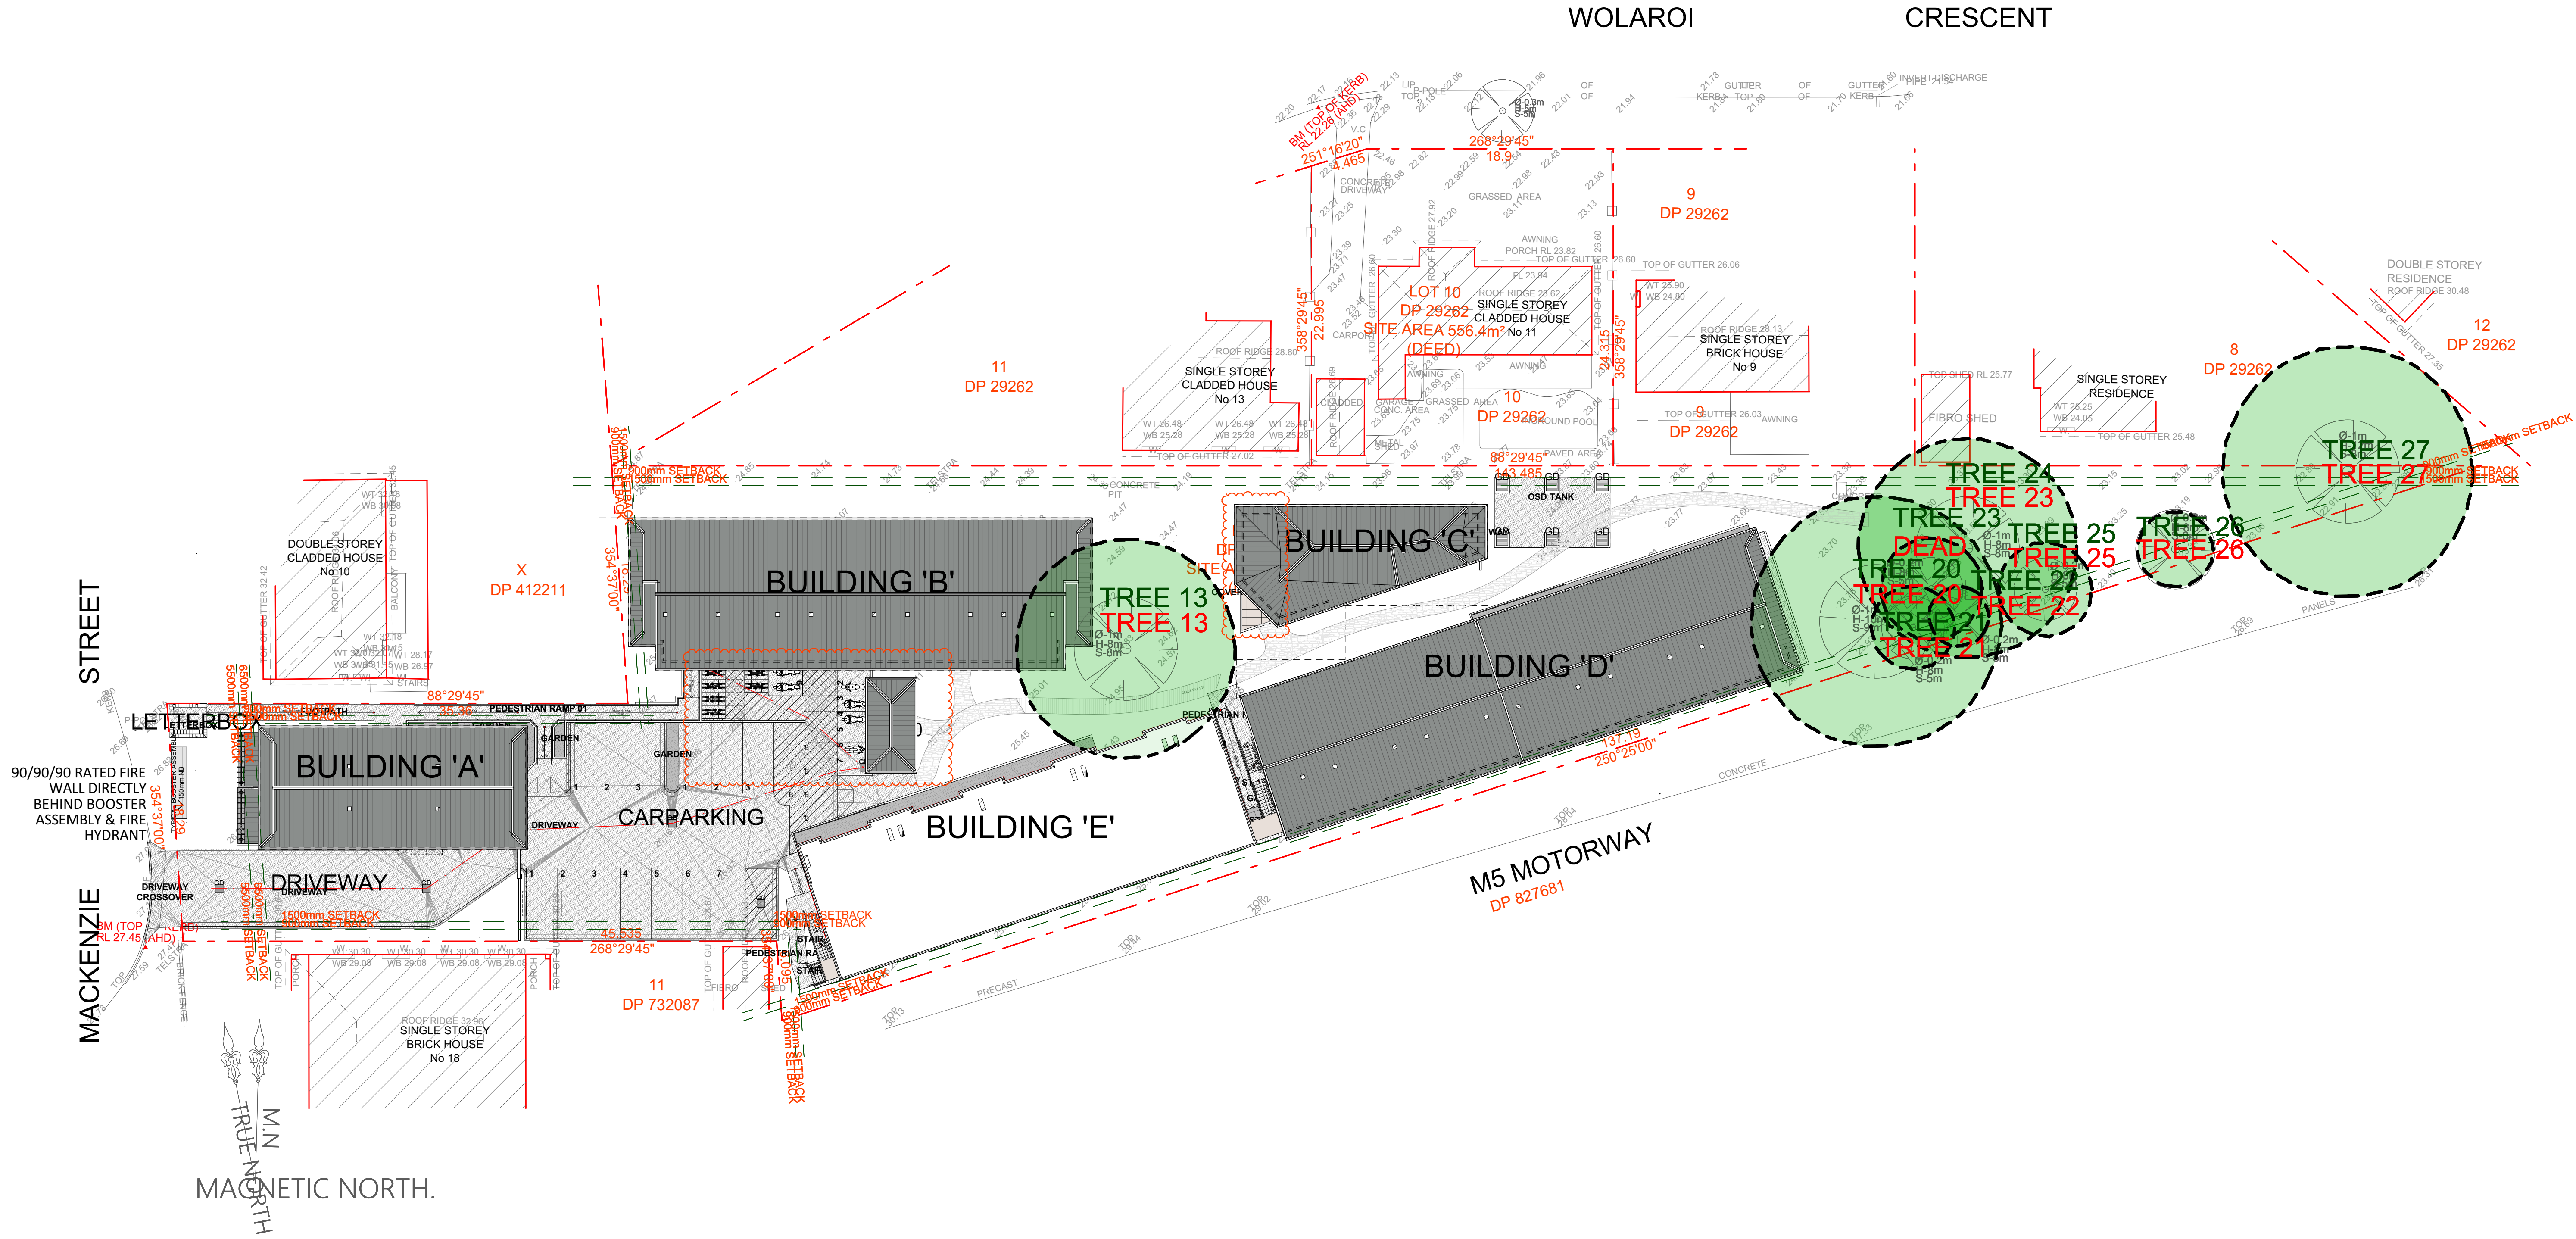

mackenzie
architects
international

43 The Postern, Castlereag NSW 2068
Phone: (02) 9967 9966
Fax: (02) 9967 9977
info@maininternational.com.au
www.maininternational.com.au
Nominated Architect No 6033
ABN 76 091 107 201
ACN 091107201

COPYRIGHTS:
Mackenzie Architects International is the owner of the copyright subsiding in these drawings, plans, designs and specifications. They must not be used, reproduced or copied in whole or part without prior written consent of Mackenzie Architects International.
NOTES:
DO NOT SCALE DRAWINGS
VERIFY ALL DIMENSIONS ON SITE BEFORE COMMENCING WORK
Builder shall check all dimensions and levels on site prior to construction. Notify any errors, discrepancies or omissions to the architect. Drawings shall NOT BE USED FOR CONSTRUCTION purposes until issued "FOR CONSTRUCTION".
All boundaries and contours subject to survey

CONSTRUCTION COMPANY:

WHOEVER Pty Ltd
12026520201965 WHAT AVENUE,
NORTH SUMVILLE, NSW 6666


CLIENT & DEVELOPER:

WHOEVER Pty Ltd
12026520201965 WHAT AVENUE,
NORTH SUMVILLE, NSW 6666

AMENDMENTS

No.	REVISION	BY	DATE
A	MODIFICATION APPLICATION	RJ	08/10/2025

PROJECT NORTH

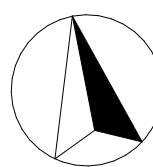

MULTI RESIDENTIAL DEVELOPMENT

12 Mackenzie Street
Revesby NSW 2212
PROJECT NO: **18/05**
STATUS: **MODIFICATION APPLICATION**

DRAWING:

SITE PLAN

DRAWN BY
Mat

CHECKED BY
(010)

SCALE:
1:250@A1

DRAWING NO:
A0001

ISSUE:
A