

CURRENT REVISION + NOTES

Date:

Description:

20.10.2025

DA PLANS

Issue:

Drawn:

B

MS

# ALTS & ADDS

CLIENT: KEARNEY

STATUS: DA PLANS

LOT No: 11DP No: 22317

STREET: 4 LATHAM AVENUE, HARRINGTON 2427

CWC JOB #: A6318

## CONTENTS

| SHEET # | SHEET NAME                       | REVISION |
|---------|----------------------------------|----------|
| 1       | LEGENDS                          | B        |
| 2       | SITE PLAN                        | B        |
| 3       | EXISTING / DEMOLITION FLOOR PLAN | B        |
| 4       | PROPOSED FLOOR PLAN              | B        |
| 5       | ELEVATIONS & SECTION             | B        |
| 6       | ROOF PLAN                        | B        |
| 7       | GLAZING                          | B        |
| 8       | SLAB SETOUT PLAN                 | B        |
| 9       | PERSPECTIVE VIEWS                | B        |
| 10      | BUILDING SPECIFICATIONS          | B        |
| 11      | WORK SAFETY NOTES                | B        |



**collinswcollins**  
Building Designers

PTY LTD

GENERIC | TYPICAL KEY, LEGEND AND ABBREVIATIONS FOR COLLINS W COLLINS ARCHITECTURAL PLANS

THESE NOTES MUST BE READ AND UNDERSTOOD BY ALL INVOLVED IN THE PROJECT. THIS INCLUDES (but is not limited to): OWNER, BUILDER, SUB-CONTRACTORS, CONSULTANTS, RENOVATORS, OPERATORS, MAINTAINERS, DEMOLISHERS. PLEASE USE THIS IN CONJUNCTION WITH ALL DRAWING SHEETS AND VIEWS CONTAINED FORTHWITH IN THIS PLAN SET.

REVISED JANUARY 2021

SYMBOLS AND LINES

SITE PLAN | S68 S138 PLAN

|  |                                 |
|--|---------------------------------|
|  | LOT BOUNDARY                    |
|  | SEWER LINE                      |
|  | STORMWATER LINE                 |
|  | WATER CONNECTION LINE           |
|  | DOWNPIPE TO WATER TANK          |
|  | DOWNPIPE FROM TANK TO APPLIANCE |
|  | SILTATION CONTROL FENCING       |
|  | SITE HOARDING FENCING           |
|  | BATTER EXTREMITIES LINE         |
|  | EASEMENT BOUNDARY               |
|  | OVERHEAD POWER LINES            |

|  |                                     |
|--|-------------------------------------|
|  | FALL OF BATTER SLOPE                |
|  | DRIVEWAY SURFACE                    |
|  | GARDEN TAP                          |
|  | WATER METER / ALTERNATE WATER METER |
|  | SANDBAG                             |
|  | TEMPORARY HOARDING GATES            |
|  | STREET TREE / SITE TREE             |
|  | LIGHT POLE                          |
|  | POWER POLE                          |

|  |                            |
|--|----------------------------|
|  | ELECTRICAL CUBICLE / PIT   |
|  | NBN PIT                    |
|  | TELECOMMUNICATIONS PIT     |
|  | TO BE DEMOLISHED / REMOVED |
|  | DEMOLITION LINE            |

FLOOR PLANS / SECTIONS (INCL SETOUT, ROOF, DETAIL CALL OUTS)

|  |                                                                 |
|--|-----------------------------------------------------------------|
|  | OVERHEAD ITEM                                                   |
|  | DEMOLITION LINE                                                 |
|  | UPPER FLOOR OUTLINE                                             |
|  | ROOF OUTLINE OVER                                               |
|  | RAKED CEILING LINE                                              |
|  | BEAM LINE                                                       |
|  | SQUARE SET OPENING                                              |
|  | TERMITE PROTECTION: TO A.S 3660.1                               |
|  | NATURAL GROUND LINE (EXCAVATED)                                 |
|  | COLUMN (MATERIAL AS PER SCHEDULE OR PLAN)                       |
|  | MASONRY PIER (SIZE AS PER SCHEDULE OR PLAN)                     |
|  | ENGAGED PIERS: TO COMPLY WITH A.S 4773.1-2010 & A.S 4773.2-2010 |
|  | INSULATION BATTING                                              |
|  | TO BE DEMOLISHED / REMOVED                                      |
|  | EARTH / SOIL                                                    |

|  |                                                         |
|--|---------------------------------------------------------|
|  | FILL (TO ENGINEERS DETAIL)                              |
|  | WET AREA TILED FLOOR SURFACE                            |
|  | COMMON / OUTDOOR TILED FLOOR SURFACE                    |
|  | BROOM FINISH CONCRETE FLOOR SURFACE                     |
|  | MASONRY WALL                                            |
|  | CONCRETE                                                |
|  | TIMBER/METAL STUD FRAMED WALL                           |
|  | CONCRETE BLOCK WALL                                     |
|  | MASONRY VENEER WALL                                     |
|  | METAL SHEET ROOFING                                     |
|  | KLIP-LOK (OR SIMILAR) METAL SHEET ROOFING               |
|  | TILED ROOF                                              |
|  | WAFFLE POD (TO ENGINEERS DETAIL)                        |
|  | TACTILE GROUND SURFACE INDICATORS: TO A.S 1428.4.1:2009 |
|  | STAIRS INCLUDING DIRECTION OF TRAVEL (UP)               |
|  | RAMP INCLUDING DIRECTION OF TRAVEL (UP)                 |

|  |   |
|--|---|
|  | GARDEN TAP   |
|  | RAINWATER DOWNPIPES: TO A.S 3500   |
|  | SMOKE ALARMS: SMOKE ALARMS TO A.S 3786 AND NCC, VOL. 2, PART H3D6 AND PART 9.5 OF THE ABCB HOUSING PROVISIONS. ALL ALARMS/DETECTORS ARE TO BE INTERCONNECTED. LOCATIONS ON PLANS ARE INDICATIVE. INSTALLATION TO BE AS PER STANDARDS ABOVE, AND MANUFACTURERS SPECIFICATIONS |
|  | MECHANICAL VENTILATION: MECHANICAL VENTILATION EXTERNALLY DUCTED TO COMPLY WITH NCC, VOL. 2, PART H4D7 AND PART 10.6 AND 10.8.2 OF THE ABCB HOUSING PROVISIONS   |
|  | SLIDING DOOR UNIT OPENING DIRECTION   |
|  | SLIDING WINDOW OPENING DIRECTION   |
|  | AWNING/CASEMENT WINDOW OPENING DIRECTION   |
|  | HINGED DOOR OPENING DIRECTION   |
|  | GAS BOTTLES   |
|  | ELECTRICAL METER BOX   |
|  | GAS INSTANTANEOUS HOT WATER SERVICE   |
|  | HOT WATER TANK   |
|  | SOLAR HOT WATER SERVICE   |
|  | COOKTOP   |
|  | SINK TYPICAL   |

GENERAL SYMBOLS AND ARCHITECTURAL SYMBOLS

|  |                    |
|--|--------------------|
|  | NORTH              |
|  | WINDOW TAG (DA/CC) |
|  | DOOR TAG (DA/CC)   |

|  |                          |
|--|--------------------------|
|  | TYPICAL SECTION MARKER   |
|  | TYPICAL ELEVATION MARKER |
|  | TYPICAL CALL OUT MARKER  |
|  | VIEW TAG AND SCALE       |

RENOVATION / DEMOLITION SYMBOLS

|  |                                                   |
|--|---------------------------------------------------|
|  | TO BE DEMOLISHED OR REMOVED                       |
|  | EXISTING ITEM / ELEMENT (FLOOR/WALLS/WINDOWS ETC) |
|  | TO BE DEMOLISHED OR REMOVED                       |
|  | EXISTING AREA / FACADE / ROOM                     |
|  | PROPOSED NEW ITEM / ELEMENT                       |

MULTI STOREY SITE PLAN SYMBOLS / LEGEND

|  |                               |
|--|-------------------------------|
|  | LOWEST FLOOR (GROUND TYPICAL) |
|  | MIDDLE FLOOR                  |
|  | UPPER FLOOR                   |

GENERAL ABBREVIATIONS

|       |                             |       |                         |           |                          |
|-------|-----------------------------|-------|-------------------------|-----------|--------------------------|
| ARI   | AVERAGE RECURRENCE INDEX    | F     | FIXED GLASS / PANEL     | PB        | PLASTER BOARD            |
| AHD   | AUSTRALIAN HEIGHT DATUM     | FG    | FIXED GLASS WINDOW      | RET. WALL | RETAINING WALL           |
| CLT   | CROSS LAMINATED TIMBER      | GLT   | GLUE LAMINATED TIMBER   | RC        | REINFORCED CONCRETE      |
| COL   | COLUMN                      | GTAP  | GARDEN TAP              | PV        | PHOTOVOLTAIC             |
| COW   | COST OF WORKS               | GPO   | GENERAL POWER OUTLET    | RL        | REDUCED LEVEL            |
| DCP   | DEVELOPMENT CONTROL PLAN    | GRG   | GARAGE                  | SB        | SUB ELECTRICAL METER BOX |
| DEG.  | DEGREES                     | HWS   | HOT WATER SERVICE       | SL        | SURFACE LEVEL            |
| DGPO  | DOUBLE GENERAL POWER OUTLET | LEP   | LOCAL ENVIRONMENT PLAN  | SW        | STORM WATER              |
| DH    | DOUBLE HUNG WINDOW          | LOH   | LIFT OFF HINGE          | TRH       | TOILET ROLL HOLDER       |
| DP    | RAINWATER DOWNPIPE          | LVL   | LAMINATED VENEER LUMBER | T.O.K     | TOP OF KERB              |
| DTR   | DOUBLE TOWEL RAIL           | MECH. | MECHANICAL              | T.O.W     | TOP OF WALL              |
| HWS   | HOT WATER SERVICE           | MB    | ELECTRICAL METER BOX    | WC        | WATER CLOSET             |
| FC    | FIBRE CEMENT                | MR    | MOISTURE RESISTANT      | 1650B     | BATH SIZING              |
| F.S.L | FINISHED SURFACE LEVEL      | MH    | MAN HOLE                | 900V      | VANITY SIZING            |
|       |                             | NGL   | NATURAL GROUND LINE     | 820       | INTERIOR DOOR SIZING     |


89A Lord Street (PO Box 5667), Port Macquarie NSW 2444 | Shop 17 Centrepont Arcade, Taree NSW 2430 | 77 Belgrave Street, Kempsey, NSW 2440

Note: Copyright © Collins.w.Collins PTY LTD  
All rights reserved. No part of this drawing may be reproduced or transmitted in any form or by means, electronic, mechanical, photocopying, recording or otherwise, without the prior permission of the copyright holders.  
DO NOT SCALE from this drawing. CONTRACTOR is to check all the dimensions on the job prior to commencement of shop drawings or fabrication. Discrepancies to be referred to the consultant Designer prior to commencement of work.


|                                          |  |                |  |                          |  |                         |  |          |           |
|------------------------------------------|--|----------------|--|--------------------------|--|-------------------------|--|----------|-----------|
| PROJECT: ALTS & ADDS                     |  | LEGENDS        |  | DRAWING REVISION + NOTES |  |                         |  |          |           |
| STATUS: DA PLANS                         |  | SHEET: 1 OF 11 |  | Date: 17.10.2025         |  | Revision: INITIAL ISSUE |  | Issue: A | Drawn: MS |
| LOT No: 11 DP No: 22317                  |  |                |  | SCALE: 1 : 100           |  | DA PLANS                |  | B        | MS        |
| STREET: 4 LATHAM AVENUE, HARRINGTON 2427 |  |                |  | SHEET SIZE: A3           |  |                         |  |          |           |
| CLIENT: KEARNEY                          |  |                |  | START DATE: 21.01.2025   |  |                         |  |          |           |
|                                          |  |                |  | DWG No: A6318            |  |                         |  |          |           |

T: 02 6583 4411

WWW. COLLINSWCOLLINS.COM.AU

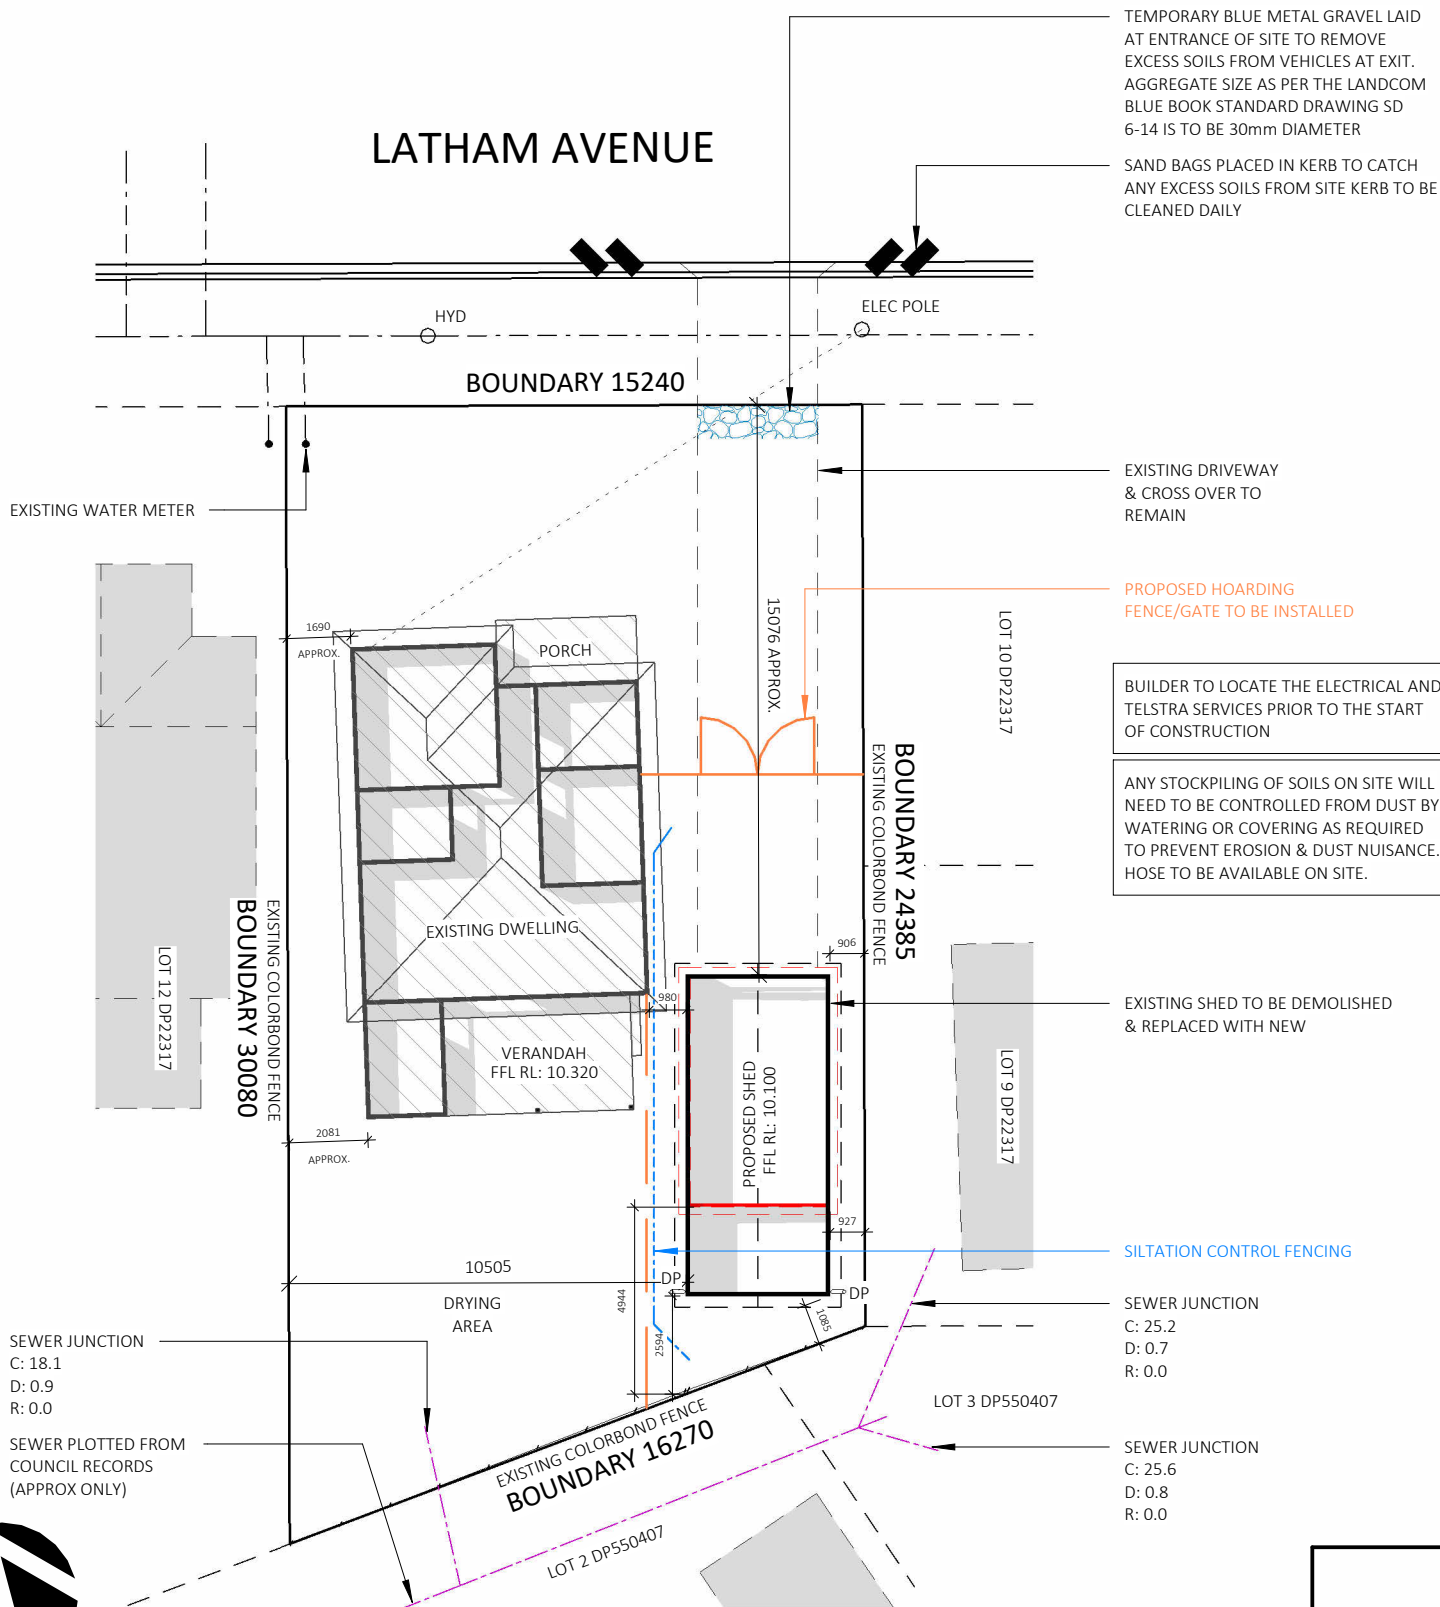

**SITE PLAN**  
1 : 200

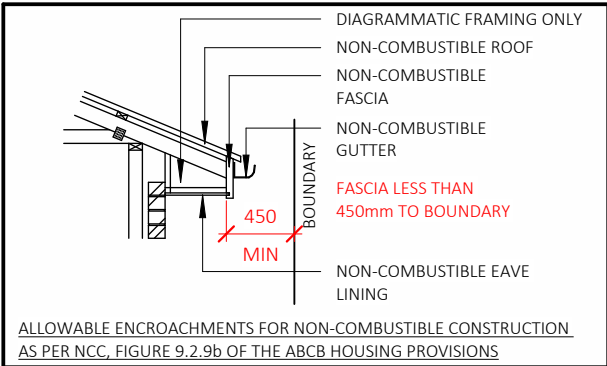

**SITE INFORMATION & LEGEND**

|                                          |                       |
|------------------------------------------|-----------------------|
| SITE AREA:                               | = 415m <sup>2</sup>   |
| OVERALL HABITABLE AREA                   | = 106.2m <sup>2</sup> |
| (including garages/store)                |                       |
| GROSS FLOOR AREA (as per LEP definition) | = 100.4m <sup>2</sup> |
| FLOOR SPACE RATIO                        | = 24.2% ; 0.24:1      |
| BUSHFIRE AFFECTED                        | NO                    |
| FLOOD AFFECTED                           | YES                   |
| APPROX. HARDSTAND AREA                   | 130 m <sup>2</sup>    |
| APPROX. LANDSCAPE AREA                   | 290 m <sup>2</sup>    |

STORMWATER/RAINWATER TO BE CONNECTED TO EXISTING STORMWATER OVERFLOW, CONNECTING TO KERB ADAPTOR AT LATHAM AVENUE.  
(SURFACE AND SUB-SURFACE STORMWATER TO BE DISPOSED OF VIA PIPEWORK IN ACCORDANCE WITH AS 3500)

|  |                                                                                        |
|--|----------------------------------------------------------------------------------------|
|  | SILTATION CONTROL IN ACCORDANCE WITH COUNCIL POLICY E1 AND THE ADOPTED AUSPEC STANDARD |
|  | SITE HOARDING AND SECURITY FENCE                                                       |
|  | WATER MAINS (APPROX ONLY)                                                              |
|  | STORMWATER LINES (APPROX ONLY)                                                         |
|  | SEWER LINES (APPROX ONLY)                                                              |

|  |   |
|--|---|
|  | LINE OF EASEMENTS   |
|  | PROPOSED GARDEN TAP LOCATIONS (TO BE USED AS A GUIDE ONLY)                                                                                    |
|  | LINE OF BATTER TO GROUND LEVELS (TO BE USED AS A GUIDE ONLY)                                                                                  |
|  | ALL LEVELS ARE TO INDICATIVE & NOT TO AHD . ALL LEVELS AND CONTOURS ARE TO BE CONFIRMED BY BUILDER / SURVEYOR PRIOR TO START OF CONSTRUCTION. |

**BUSHFIRE NOTES:**  
NOT APPLICABLE

**BASIX NOTES:**  
PLEASE REFER TO THE "SUMMARY OF BASIX COMMITMENTS" ON PAGE 2 FOR FURTHER INFORMATION. PLEASE REFER TO THE BASIX CERTIFICATE FOR EXACT DETAILS

**GENERAL PLAN SET NOTES:**  
CHECK ALL DIMENSIONS ON SITE. THIS DRAWING IS TO BE READ IN CONJUNCTION WITH ALL RELEVANT CONTRACTS, SPECIFICATIONS, REPORTS, DRAWINGS, LEGENDS, NATIONAL CONSTRUCTION CODE, AUS & NZ STANDARDS, ENGINEERING & COUNCIL APPROVALS




Note: Copyright © Collins.w.Collins PTY LTD  
All rights reserved. No part of this drawing may be reproduced or transmitted in any form or by means, electronic, mechanical, photocopying, recording or otherwise, without the prior permission of the copyright holders.  
DO NOT SCALE from this drawing. CONTRACTOR is to check all the dimensions on the job prior to commencement of shop drawings or fabrication. Discrepancies to be referred to the consultant Designer prior to commencement of work.

|                                          |                |
|------------------------------------------|----------------|
| PROJECT: ALTS & ADDS                     |                |
| STATUS: DA PLANS                         | SHEET: 2 OF 11 |
| LOT No: 11 DP No: 22317                  |                |
| STREET: 4 LATHAM AVENUE, HARRINGTON 2427 |                |
| CLIENT: KEARNEY                          |                |


|             |              |
|-------------|--------------|
| SITE PLAN   |              |
| SCALE:      | As indicated |
| SHEET SIZE: | A3           |
| START DATE: | 21.01.2025   |
| DWG No:     | A6318        |

| DRAWING REVISION + NOTES |               |        |        |
|--------------------------|---------------|--------|--------|
| Date:                    | Revision:     | Issue: | Drawn: |
| 17.10.2025               | INITIAL ISSUE | A      | MS     |
| 20.10.2025               | DA PLANS      | B      | MS     |

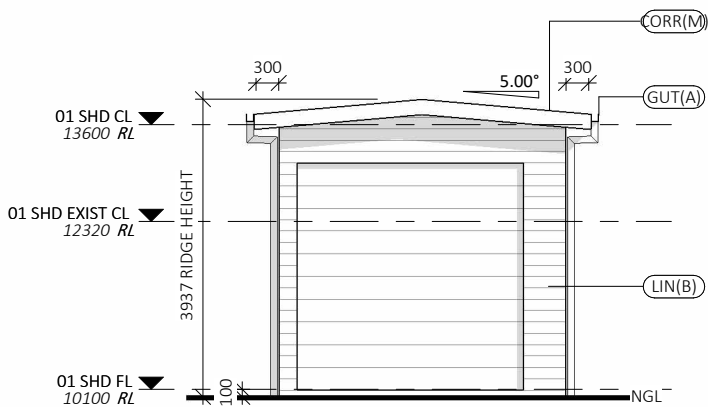


## NORTH ELEVATION

1 : 100

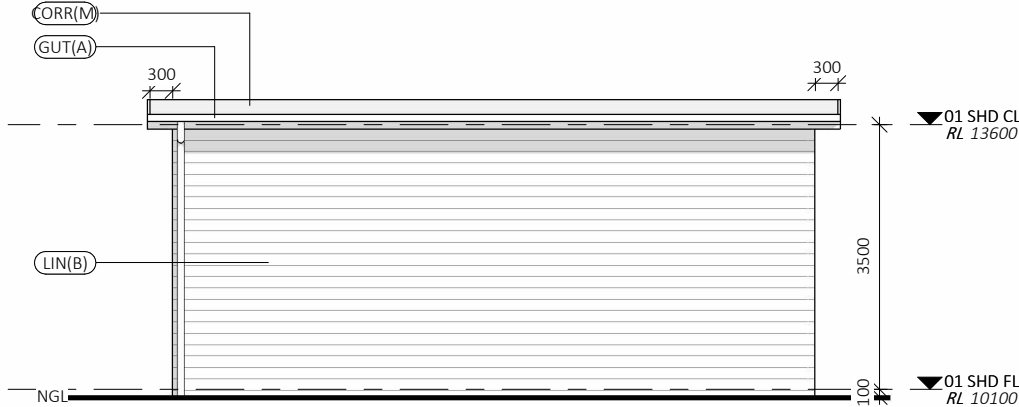


## EAST ELEVATION

1 : 100

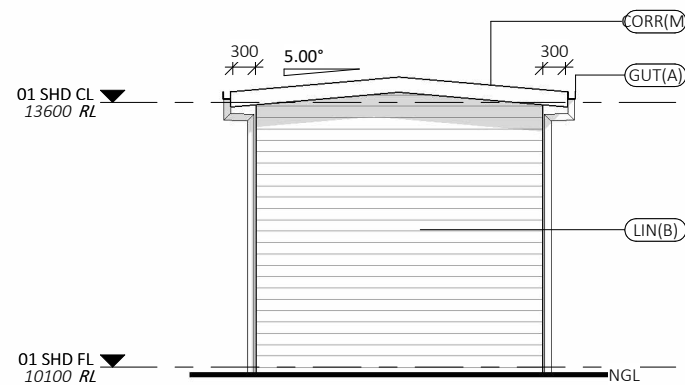

## SOUTH ELEVATION


1 : 100

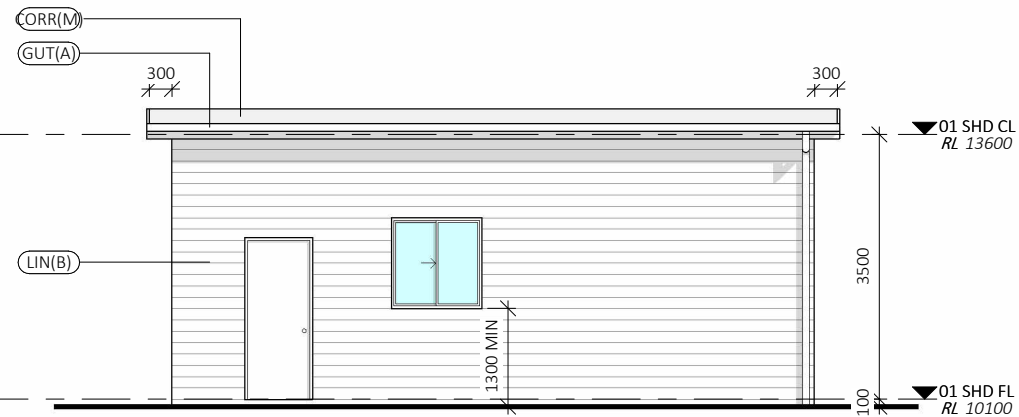

## WEST ELEVATION

1 : 100

| EXTERNAL FINISHES |                                                                            |
|-------------------|----------------------------------------------------------------------------|
| LABEL             | MATERIAL DESCRIPTION                                                       |
| CORR(M)           | CORRUGATED METAL SHEET ROOFING (MEDIUM)                                    |
| GUT(A)            | CLIP-SNAP CONTINUOUS OVERFLOW EAVES GUTTER SYSTEM TO COMPLY WITH AS 3500.3 |
| LIN(B)            | SCYON LINEA 180mm WIDE HORIZONTAL CLADDING OR SIMILAR WEATHERBOARD         |

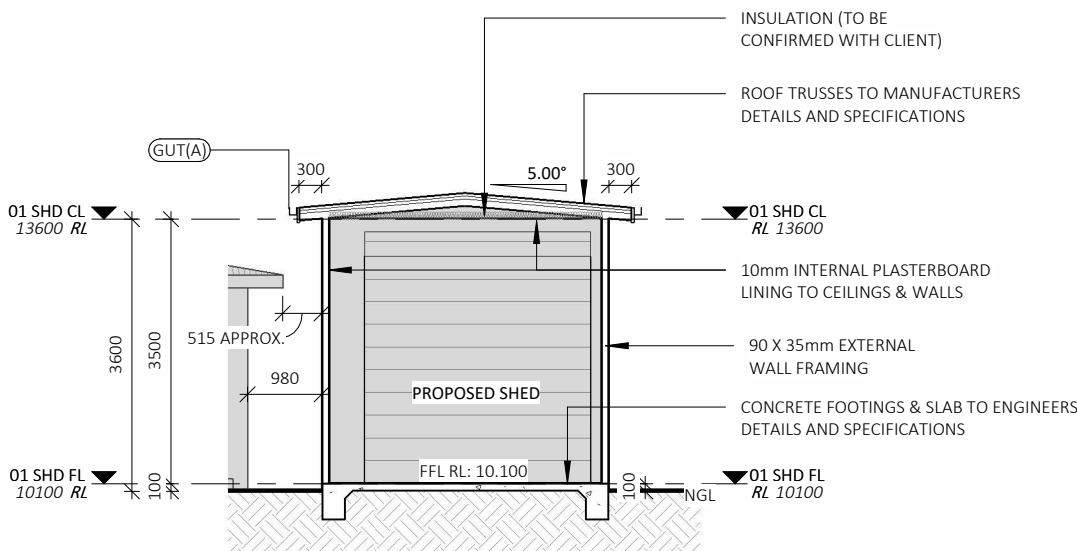


## SECTION A

1 : 100

### EXTERNAL WALL CONSTRUCTION NOTES:

#### CLIMATE ZONE 5

A PLIABLE BUILDING MEMBRANE SHALL BE INSTALLED TO EXTERIOR SIDE OF THE PRIMARY INSULATION LAYER TO COMPLY WITH NCC VOL. 2, PART H4D9 AND 10.8.1 OF THE ABCB HOUSING PROVISIONS.  
A MINIMUM CLASS 3 VAPOUR CONTROL MEMBRANE (AS DEFINED BY CLAUSE 5.3.4 OF AS4200.1) MUST BE INSTALLED

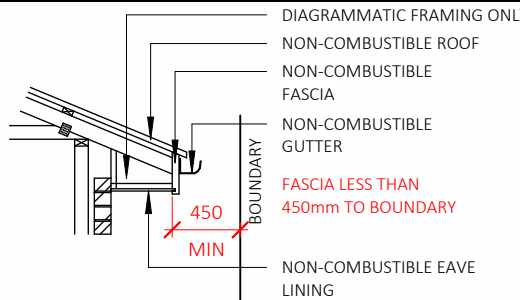

ALLOWABLE ENCROACHMENTS FOR NON-COMBUSTIBLE CONSTRUCTION AS PER NCC, FIGURE 9.2.9b OF THE ABCB HOUSING PROVISIONS

### BUSHFIRE NOTES:

NOT APPLICABLE

BAL - N/A

### BASIX NOTES:

PLEASE REFER TO THE "SUMMARY OF BASIX COMMITMENTS" ON PAGE 2 FOR FURTHER INFORMATION. PLEASE REFER TO THE BASIX CERTIFICATE FOR EXACT DETAILS

### GENERAL PLAN SET NOTES:

CHECK ALL DIMENSIONS ON SITE. THIS DRAWING IS TO BE READ IN CONJUNCTION WITH ALL RELEVANT CONTRACTS, SPECIFICATIONS, REPORTS, DRAWINGS, LEGENDS, NATIONAL CONSTRUCTION CODE, AUS & NZ STANDARDS, ENGINEERING & COUNCIL APPROVALS

PROJECT: ALTS & ADDS

STATUS: DA PLANS

LOT No: 11 DP No: 22317

STREET: 4 LATHAM AVENUE, HARRINGTON 2427

CLIENT: KEARNEY

SHEET: 5 OF 11

ELEVATIONS & SECTION

SCALE:

As indicated

SHEET SIZE:

A3

START DATE:

21.01.2025

DWG No:

A6318

DRAWING REVISION + NOTES

Date:

17.10.2025

20.10.2025

Revision:

INITIAL ISSUE

DA PLANS

Issue:

A


B

Drawn:

MS


MS

| ROOF AREAS             |          |
|------------------------|----------|
| NAME                   | AREA     |
| EXISTING DWELLING ROOF | 105.9 m² |
| PROPOSED SHED ROOF     | 40.0 m²  |
| TOTAL                  | 145.9 m² |

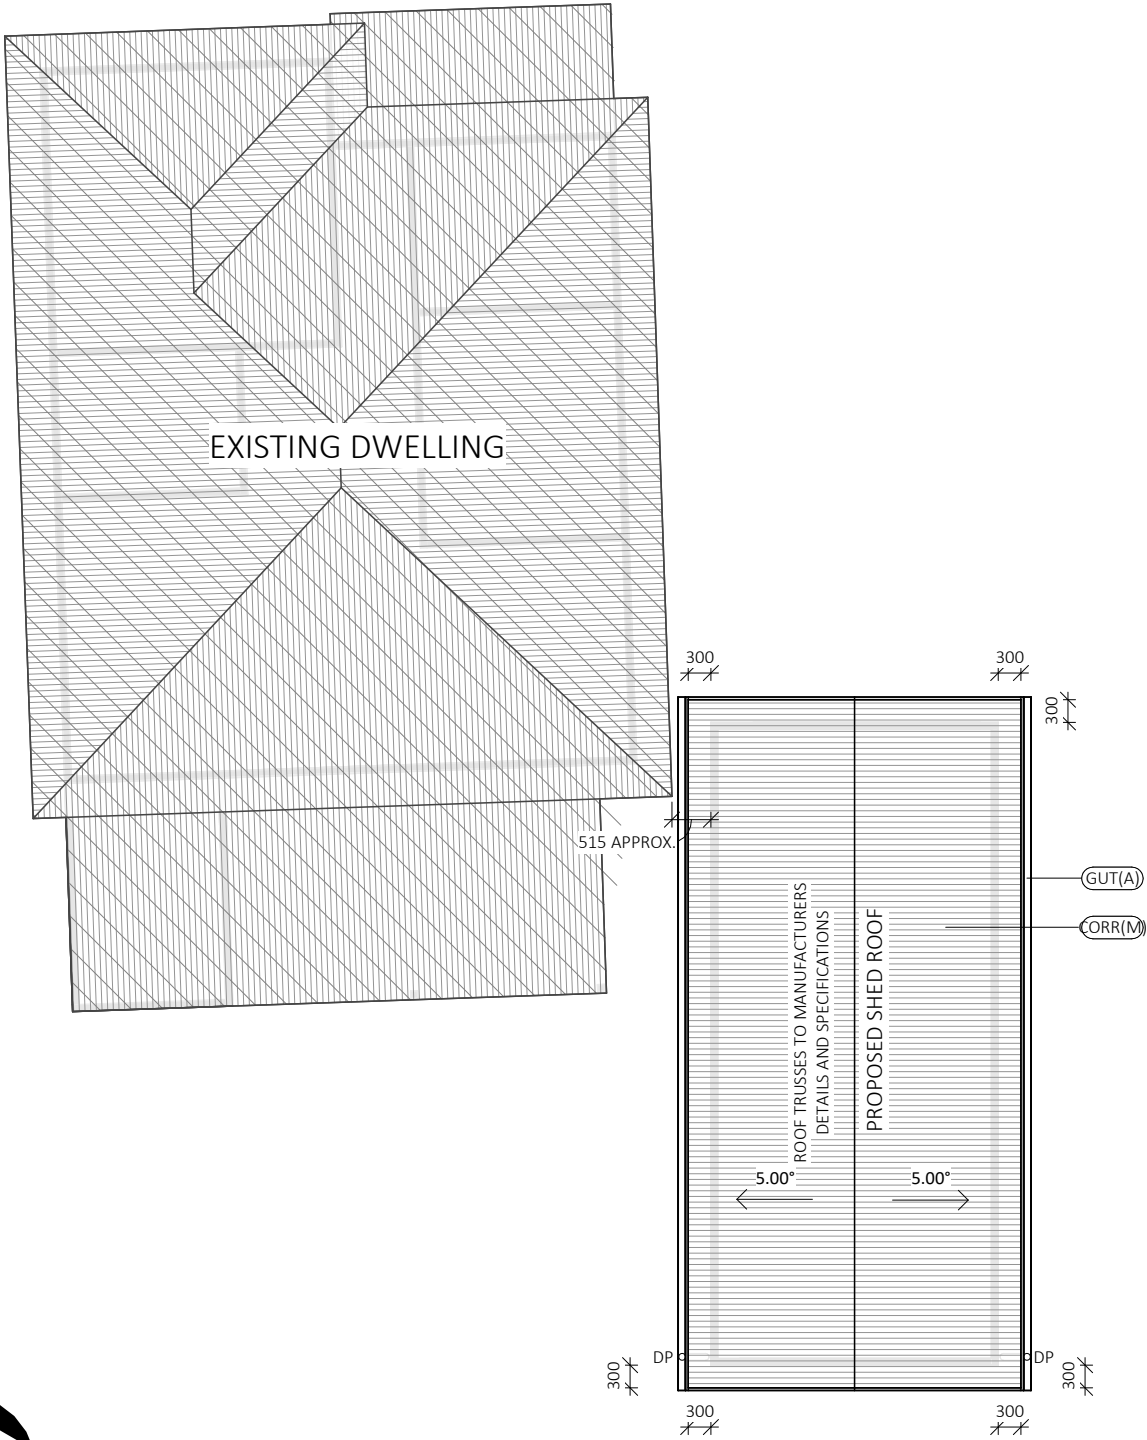

ROOF PLAN  
1 : 100

| EXTERNAL FINISHES |                                                                               |
|-------------------|-------------------------------------------------------------------------------|
| LABEL             | MATERIAL DESCRIPTION                                                          |
| CORR(M)           | CORRUGATED METAL SHEET ROOFING (MEDIUM                                        |
| GUT(A)            | CLIP-SNAP CONTINUOUS OVERFLOW EAVES<br>GUTTER SYSTEM TO COMPLY WITH AS 3500.3 |
| LIN(B)            | SCYON LINEA 180mm WIDE HORIZONTAL<br>CLADDING OR SIMILAR WEATHERBOARD         |

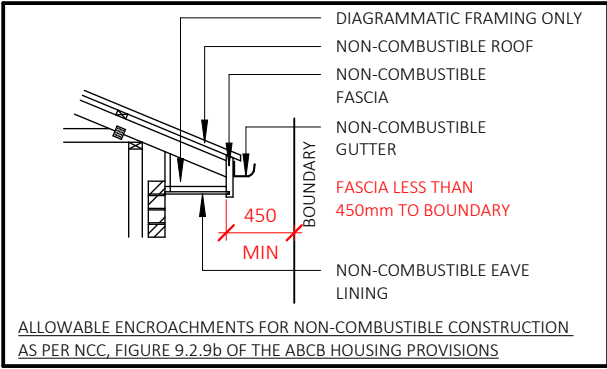

**BUSHFIRE NOTES:**  
NOT APPLICABLE

BAL - N/A

**BASIX NOTES:**  
PLEASE REFER TO THE "SUMMARY OF BASIX COMMITMENTS" ON PAGE 2 FOR FURTHER INFORMATION. PLEASE REFER TO THE BASIX CERTIFICATE FOR EXACT DETAILS

**GENERAL PLAN SET NOTES:**  
CHECK ALL DIMENSIONS ON SITE. THIS DRAWING IS TO BE READ IN CONJUNCTION WITH ALL RELEVANT CONTRACTS, SPECIFICATIONS, REPORTS, DRAWINGS, LEGENDS, NATIONAL CONSTRUCTION CODE, AUS & NZ STANDARDS, ENGINEERING & COUNCIL APPROVALS



89A Lord Street (PO Box 5667), Port Macquarie NSW 2444 | Shop 17 Centrepont Arcade, Taree NSW 2430 | 77 Belgrave Street, Kempsey, NSW 2440

Note: Copyright © Collins.w.Collins PTY LTD  
All rights reserved. No part of this drawing may be reproduced or transmitted in any form or by means, electronic, mechanical, photocopying, recording or otherwise, without the prior permission of the copyright holders.  
DO NOT SCALE from this drawing. CONTRACTOR is to check all the dimensions on the job prior to commencement of shop drawings or fabrication. Discrepancies to be referred to the consultant Designer prior to commencement of work.

PROJECT: ALTS & ADDS

|                                          |                |
|------------------------------------------|----------------|
| STATUS: DA PLANS                         | SHEET: 6 OF 11 |
| LOT No: 11 DP No: 22317                  |                |
| STREET: 4 LATHAM AVENUE, HARRINGTON 2427 |                |
| CLIENT: KEARNEY                          |                |

ROOF PLAN


|             |              |
|-------------|--------------|
| SCALE:      | As indicated |
| SHEET SIZE: | A3           |
| START DATE: | 21.01.2025   |
| DWG No:     | A6318        |

DRAWING REVISION + NOTES

| Date:      | Revision:     | Issue: | Drawn: |
|------------|---------------|--------|--------|
| 17.10.2025 | INITIAL ISSUE | A      | MS     |
| 20.10.2025 | DA PLANS      | B      | MS     |

T: 02 6583 4411

WWW. COLLINSWCOLLINS.COM.AU

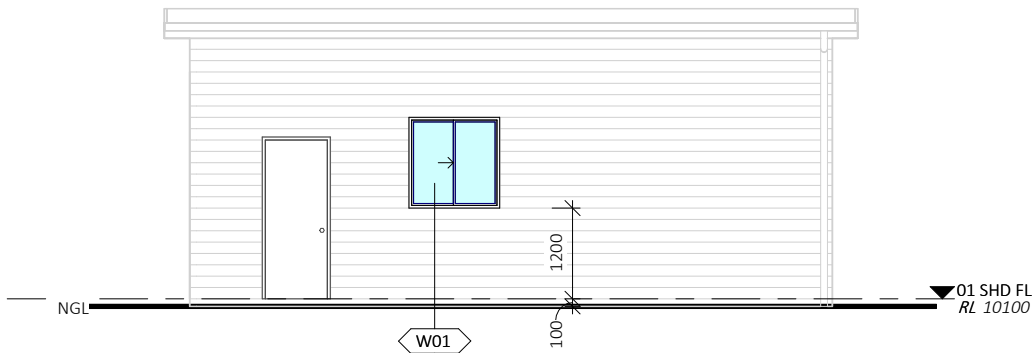

## WEST GLAZING

1 : 100

### WINDOW GLAZING SCHEDULE

| NUMBER | ROOM          | HEIGHT | WIDTH | HEAD HEIGHT | TYPE    | CONSTRUCTION | GLAZING  | AREA                |
|--------|---------------|--------|-------|-------------|---------|--------------|----------|---------------------|
| W01    | PROPOSED SHED | 1200   | 1200  | 2400        | SLIDING | ALUMINIUM    | STANDARD | 1.44 m <sup>2</sup> |

#### GLAZING SPECIFICATIONS:

WINDOWS AND DOORS SPECIFIED USE NFRC UW & SHGCW VALUES. WINDOWS AND DOORS AS SPECIFIED OR EQUIVALENT MUST BE INSTALLED ON SITE

STANDARD GLAZING: SINGLE CLEAR GLAZING WITH STANDARD ALUMINIUM FRAMES TO NEW GLAZING

WEATHER STRIPPING TO BE INSTALLED THROUGHOUT.

#### WINDOWS AND GLAZING TO COMPLY WITH:

AS 4055 : WIND LOADS FOR HOUSING  
AS 1288 : GLASS IN BUILDINGS - SELECTION & INSTALLATION  
AS 2047 : WINDOWS & EXTERNAL DOORS IN BUILDING  
AS 1170-Part 2 : WIND ACTIONS  
AS 3959 : CONSTRUCTION OF BUILDINGS IN BUSHFIRE PRONE AREAS  
*\*THE STANDARDS REFERRED ABOVE ARE THE VERSION ADOPTED BY THE NCC AT THE TIME THE RELEVANT CONSTRUCTION CERTIFICATE OR COMPLYING DEVELOPMENT CERTIFICATE APPLICATION IS MADE.*

#### BUSHFIRE NOTES:

NOT APPLICABLE

#### BASIX NOTES:

PLEASE REFER TO THE "SUMMARY OF BASIX COMMITMENTS" ON PAGE 2 FOR FURTHER INFORMATION. PLEASE REFER TO THE BASIX CERTIFICATE FOR EXACT DETAILS

#### GENERAL PLAN SET NOTES:

CHECK ALL DIMENSIONS ON SITE. THIS DRAWING IS TO BE READ IN CONJUNCTION WITH ALL RELEVANT CONTRACTS, SPECIFICATIONS, REPORTS, DRAWINGS, LEGENDS, NATIONAL CONSTRUCTION CODE, AUS & NZ STANDARDS, ENGINEERING & COUNCIL APPROVALS

BAL - N/A

PROJECT: ALTS & ADDS

STATUS: DA PLANS

LOT No: 11 DP No: 22317

STREET: 4 LATHAM AVENUE, HARRINGTON 2427

CLIENT: KEARNEY

SHEET: 7 OF 11

GLAZING

SCALE:

1 : 100

SHEET SIZE:

A3

START DATE:

21.01.2025

DWG No:

A6318

#### DRAWING REVISION + NOTES

Date:

17.10.2025

20.10.2025

Revision:

INITIAL ISSUE

DA PLANS

Issue:

A


B

Drawn:


MS

MS




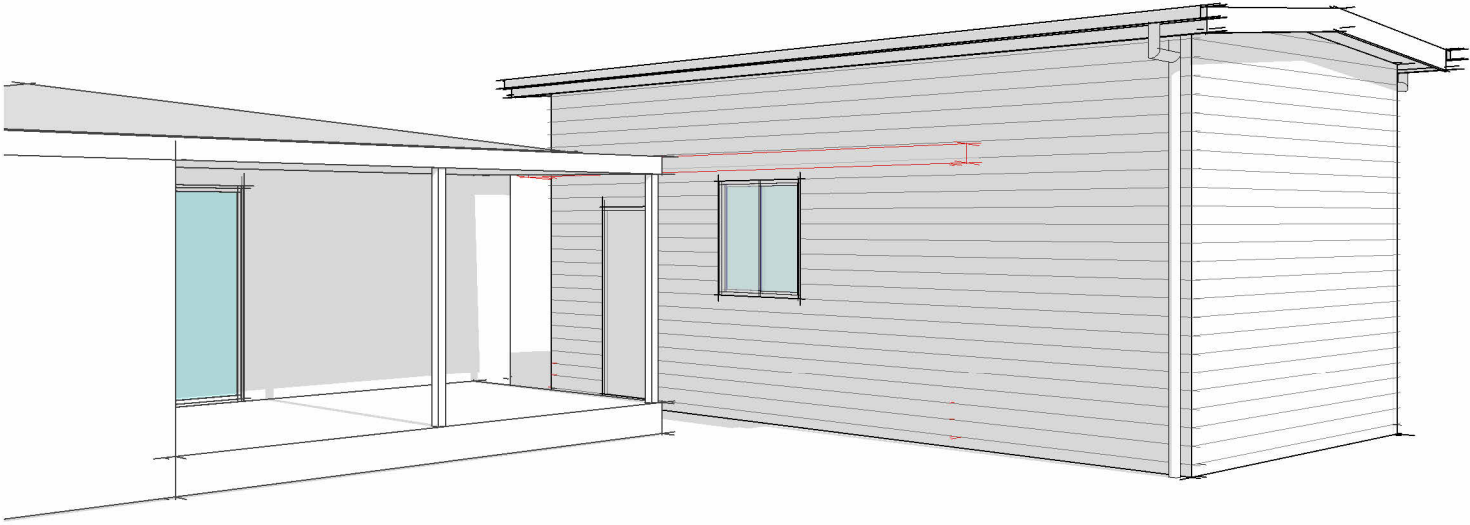

PERSPECTIVE 1

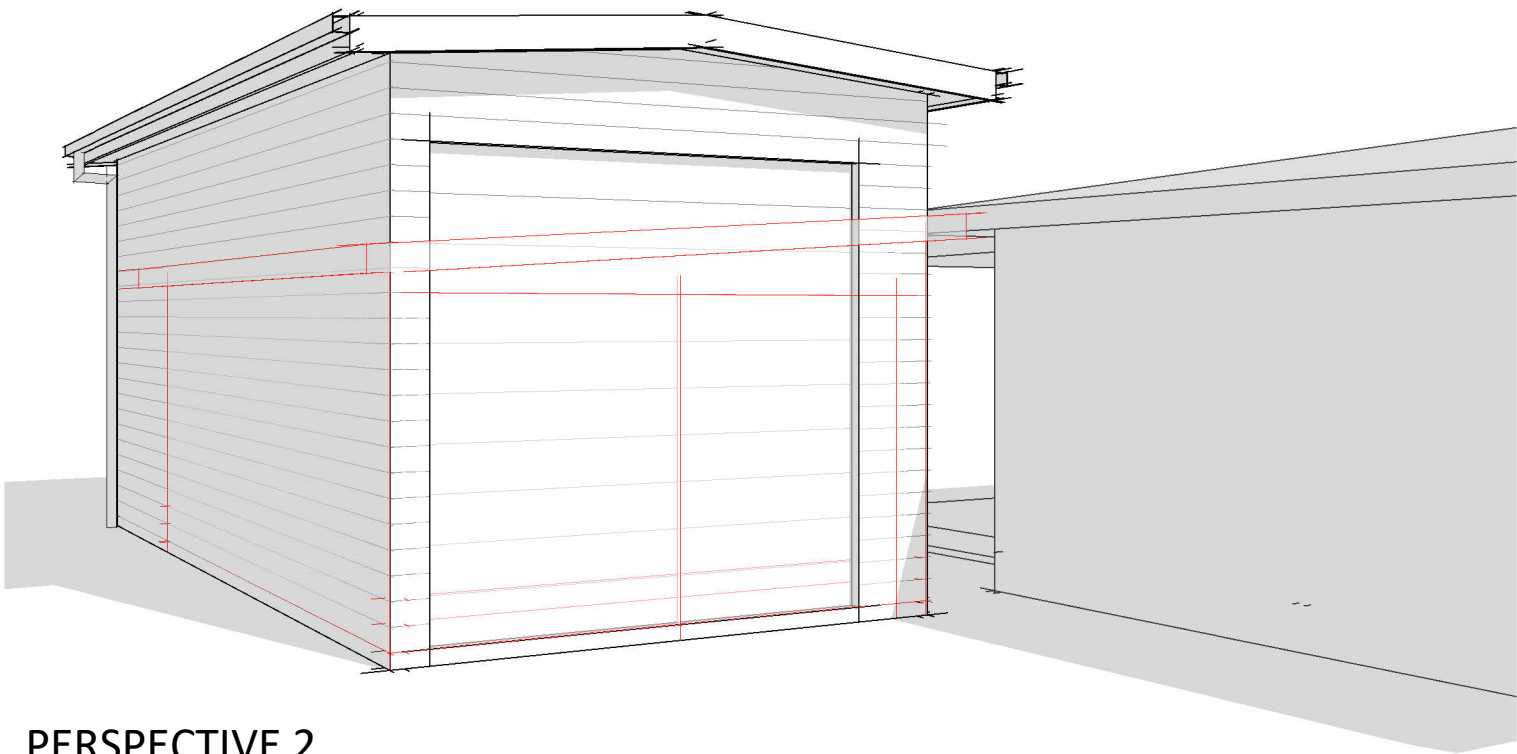

PERSPECTIVE 2

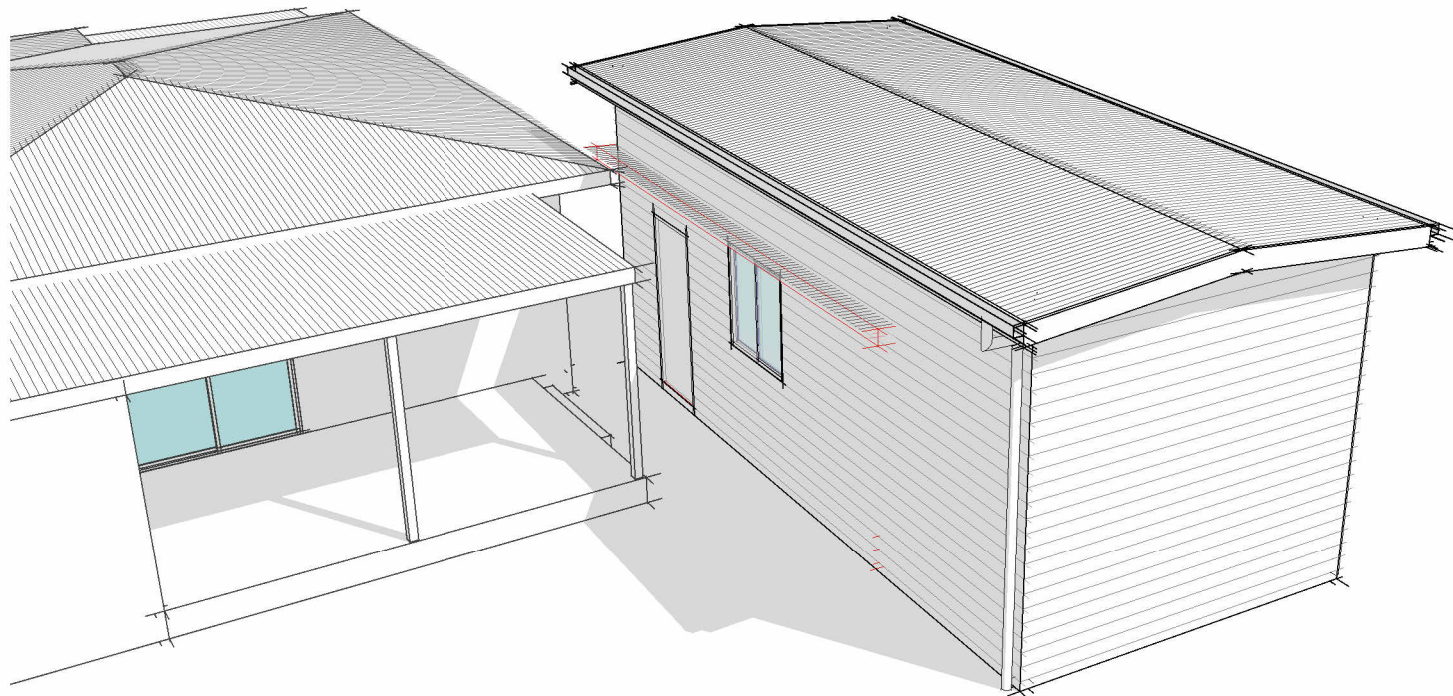

PERSPECTIVE 3