


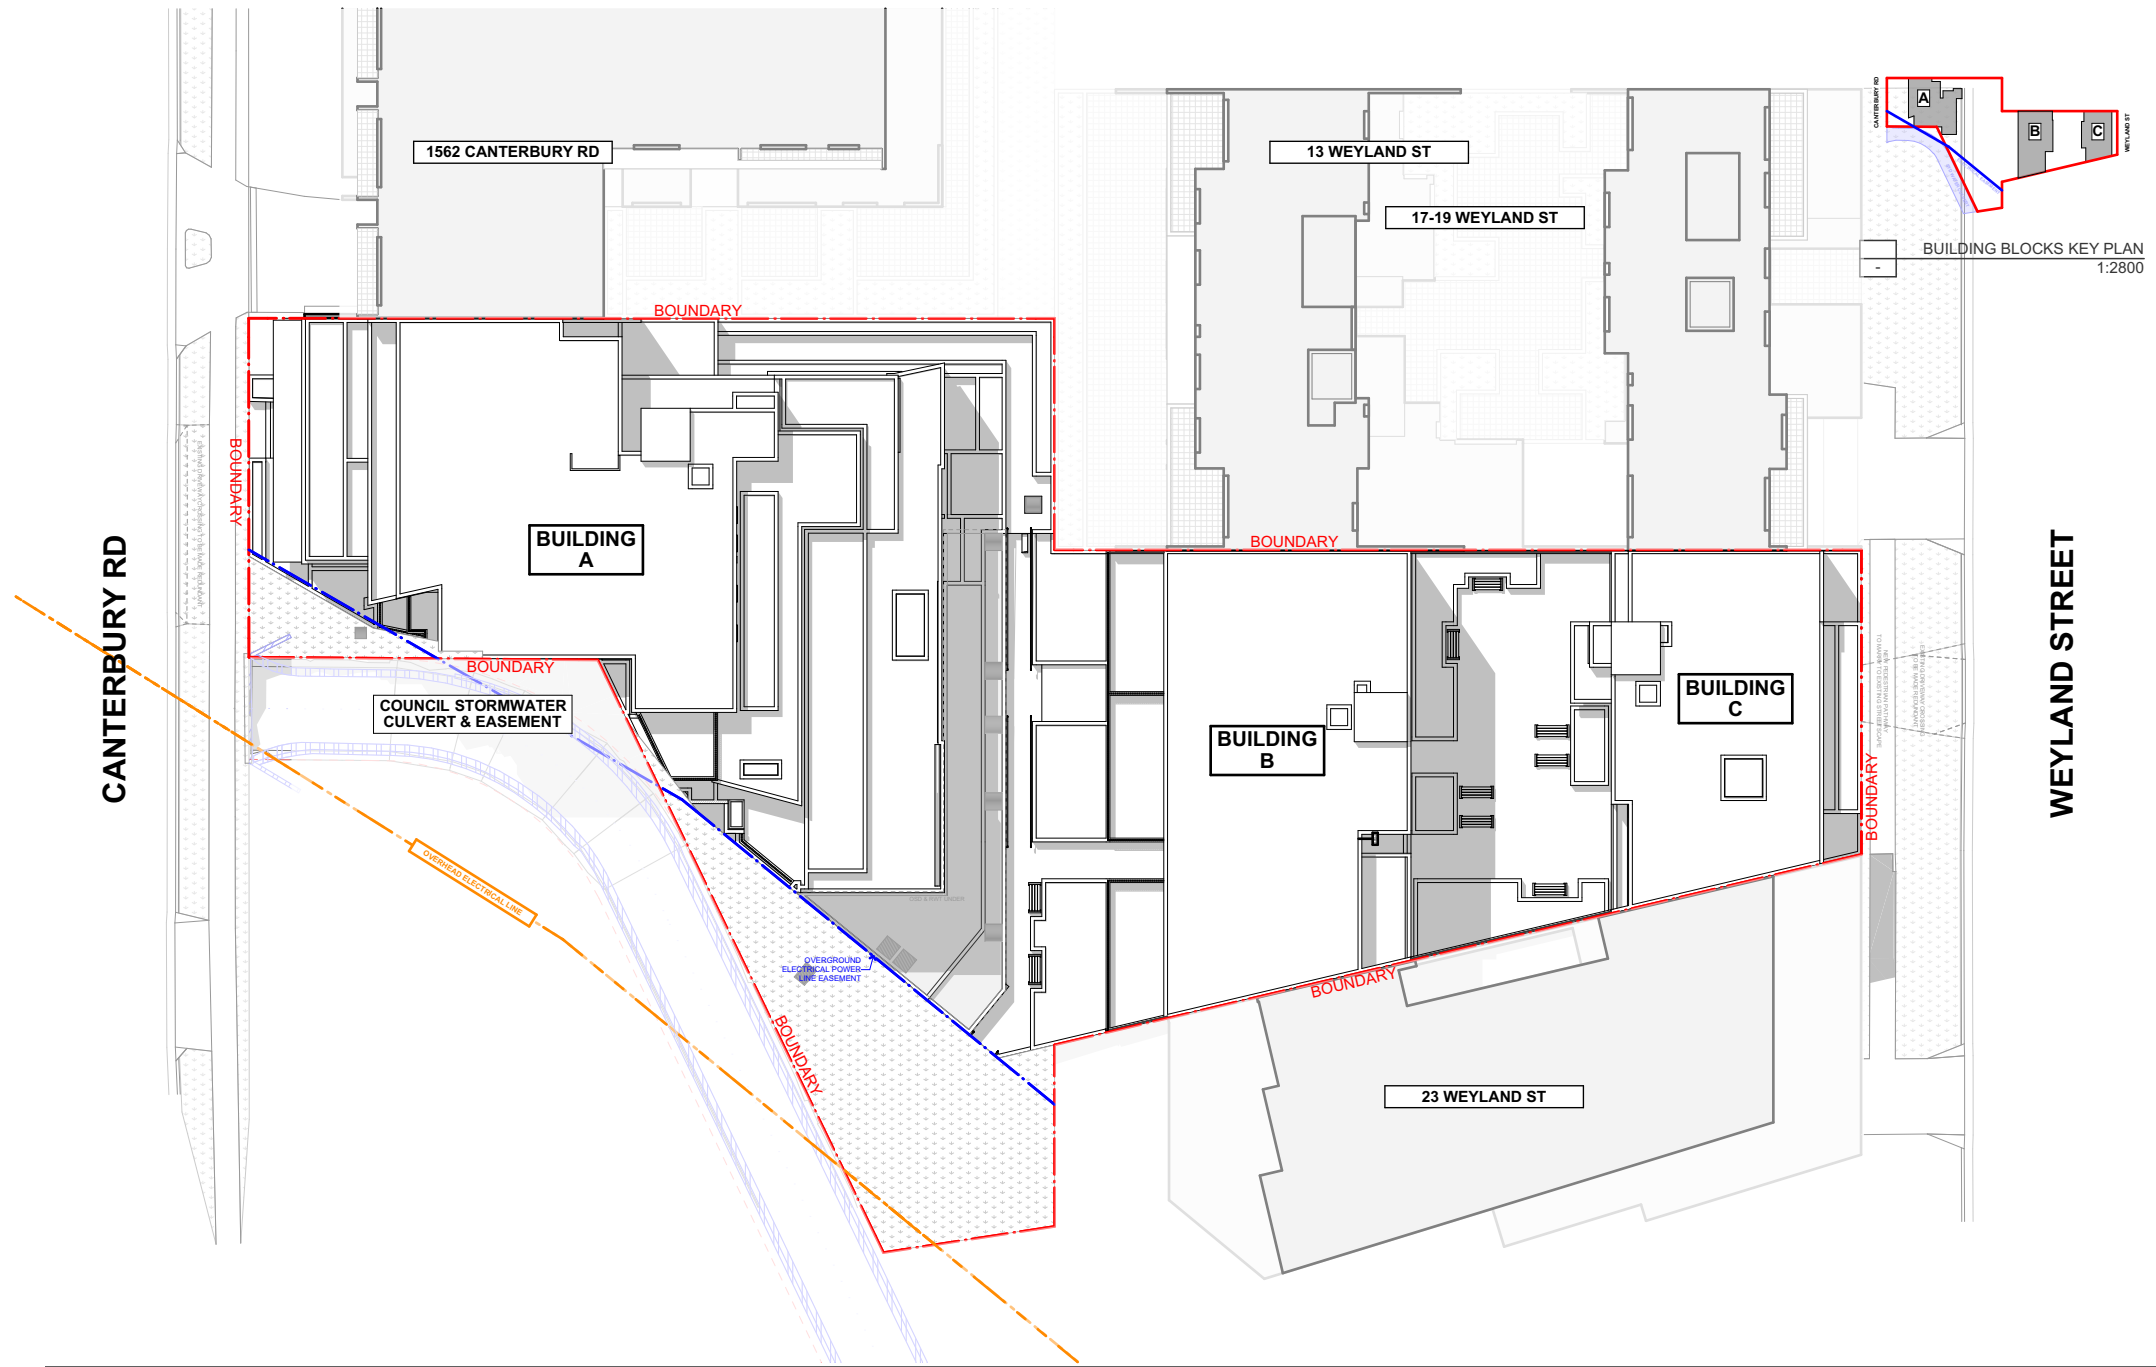

BUILDING BLOCKS KEY PLAN  
1:2800

#### NOTE

The Builder shall check all dimensions and levels on site prior to construction. Notify any errors, discrepancies or omissions to the architect. Refer to written dimensions only. Do not scale drawings. Drawings shall not be used for construction purposes until issued for construction. This drawing reflects a design by Texco Design Pty Ltd and is to be used only for work when authorised in writing by Texco Design Pty Ltd.

All boundaries and contours are subject to survey drawing. All levels to Australian Height Data. It is the contractors responsibility to confirm all measurements on site and locations of any services prior to work on site.

All documents here within are subject to Australian Copyright Laws.

#### Project Partners

Refer to consultant documentation when directed

- Principal Contractor - DILCARA CONSTRUCTION
- Planning Consultant - BOSTON ULTH FLEMING
- Landscape Designer - VISION DYNAMICS
- Traffic Engineer - MOTION TRAFFIC
- BASIX Consultant - CREDWELL CONSULTING

#### Project Designer



**TEXCO DESIGN**

Nom Arch: NSW ARB 11348  
P: +61 448 994 989

E: office@texcodesign.com.au



TRUE NORTH

Drawn | Checked  
Revision Date: 04/12/25  
Project NO. 2416  
Project Status S4.56

Client  
Site:  
Climate Zone  
Wind Region

DILCARA CONSTRUCTION PTY LTD  
1570 - 1580 CANTERBURY RD, PUNCHBOWL  
REFER TO FACADE REPORT  
REFER TO FACADE REPORT

PAPER  
**A4**  
1:400

#### DRAWING TITLE :

NOTIFICATION PLANS  
SITE PLAN

#### PROJECT NAME :

**1570-1580 CANTERBURY RD,  
PUNCHBOWL**

#### REVISION NO.

**A**

#### DRAWING NO.


**A0601**



ME-01  
-  
BUILDING A - NORTH ELEVATION (CANTERBURY RD FRONTAGE)  
1:800



ME-02  
-  
BUILDING A - SOUTH ELEVATION  
1:800

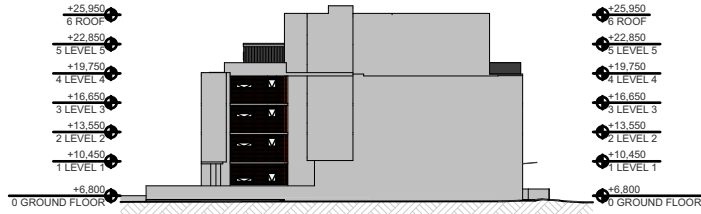

ME-03  
-  
BUILDING A - EAST ELEVATION  
1:800



ME-04  
-  
BUILDING A - WEST ELEVATION  
1:800



ME-05  
-  
BUILDING B - NORTH ELEVATION  
1:800



ME-06  
-  
BUILDING B - SOUTH ELEVATION  
1:800



ME-07  
-  
BUILDING C - NORTH ELEVATION  
1:800



ME-08  
-  
BUILDING C - SOUTH ELEVATION  
1:800

#### NOTE

The Builder shall check all dimensions and levels on site prior to construction. Notify any errors, discrepancies or omissions to the architect. Refer to written dimensions only. Do not scale drawings. Drawings shall not be used for construction purposes until issued for construction. This drawing reflects a design by Texco Design Pty Ltd and is to be used only for work when authorised in writing by Texco Design Pty Ltd.

All boundaries and contours are subject to survey drawing. All levels to Australian Height Data. It is the contractors responsibility to confirm all measurements on site and locations of any services prior to work on site.  
All documents here within are subject to Australian Copyright Laws.

#### Project Partners

Refer to consultant documentation when directed

- Principal Contractor - DILCARA CONSTRUCTION
- Planning Consultant - BOSTON MITH FLEMING
- Landscape Designer - VISION DYNAMICS
- Traffic Engineer - MOTION TRAFFIC
- BASIX Consultant - CREDWELL CONSULTING

#### Project Designer



Nom Arch: NSW ARB 11348  
E: office@texcodesign.com.au P: +61 449 994 989



TRUE NORTH

Drawn | Checked DL, JC | DL  
Revision Date: 04/12/25  
Project NO. 2416  
Project Status S4.56

Client: DILCARA CONSTRUCTION PTY LTD  
Site: 1570 - 1580 CANTERBURY RD, PUNCHBOWL  
Climate Zone: REFER TO FACADE REPORT  
Wind Region: REFER TO FACADE REPORT

#### PAPER

A4  
1:800

DRAWING TITLE :  
NOTIFICATION PLANS  
ELEVATIONS

PROJECT NAME :  
1570-1580 CANTERBURY RD,  
PUNCHBOWL

#### REVISION NO.

A

#### DRAWING NO.

A0602