


formed gap + driveway gate

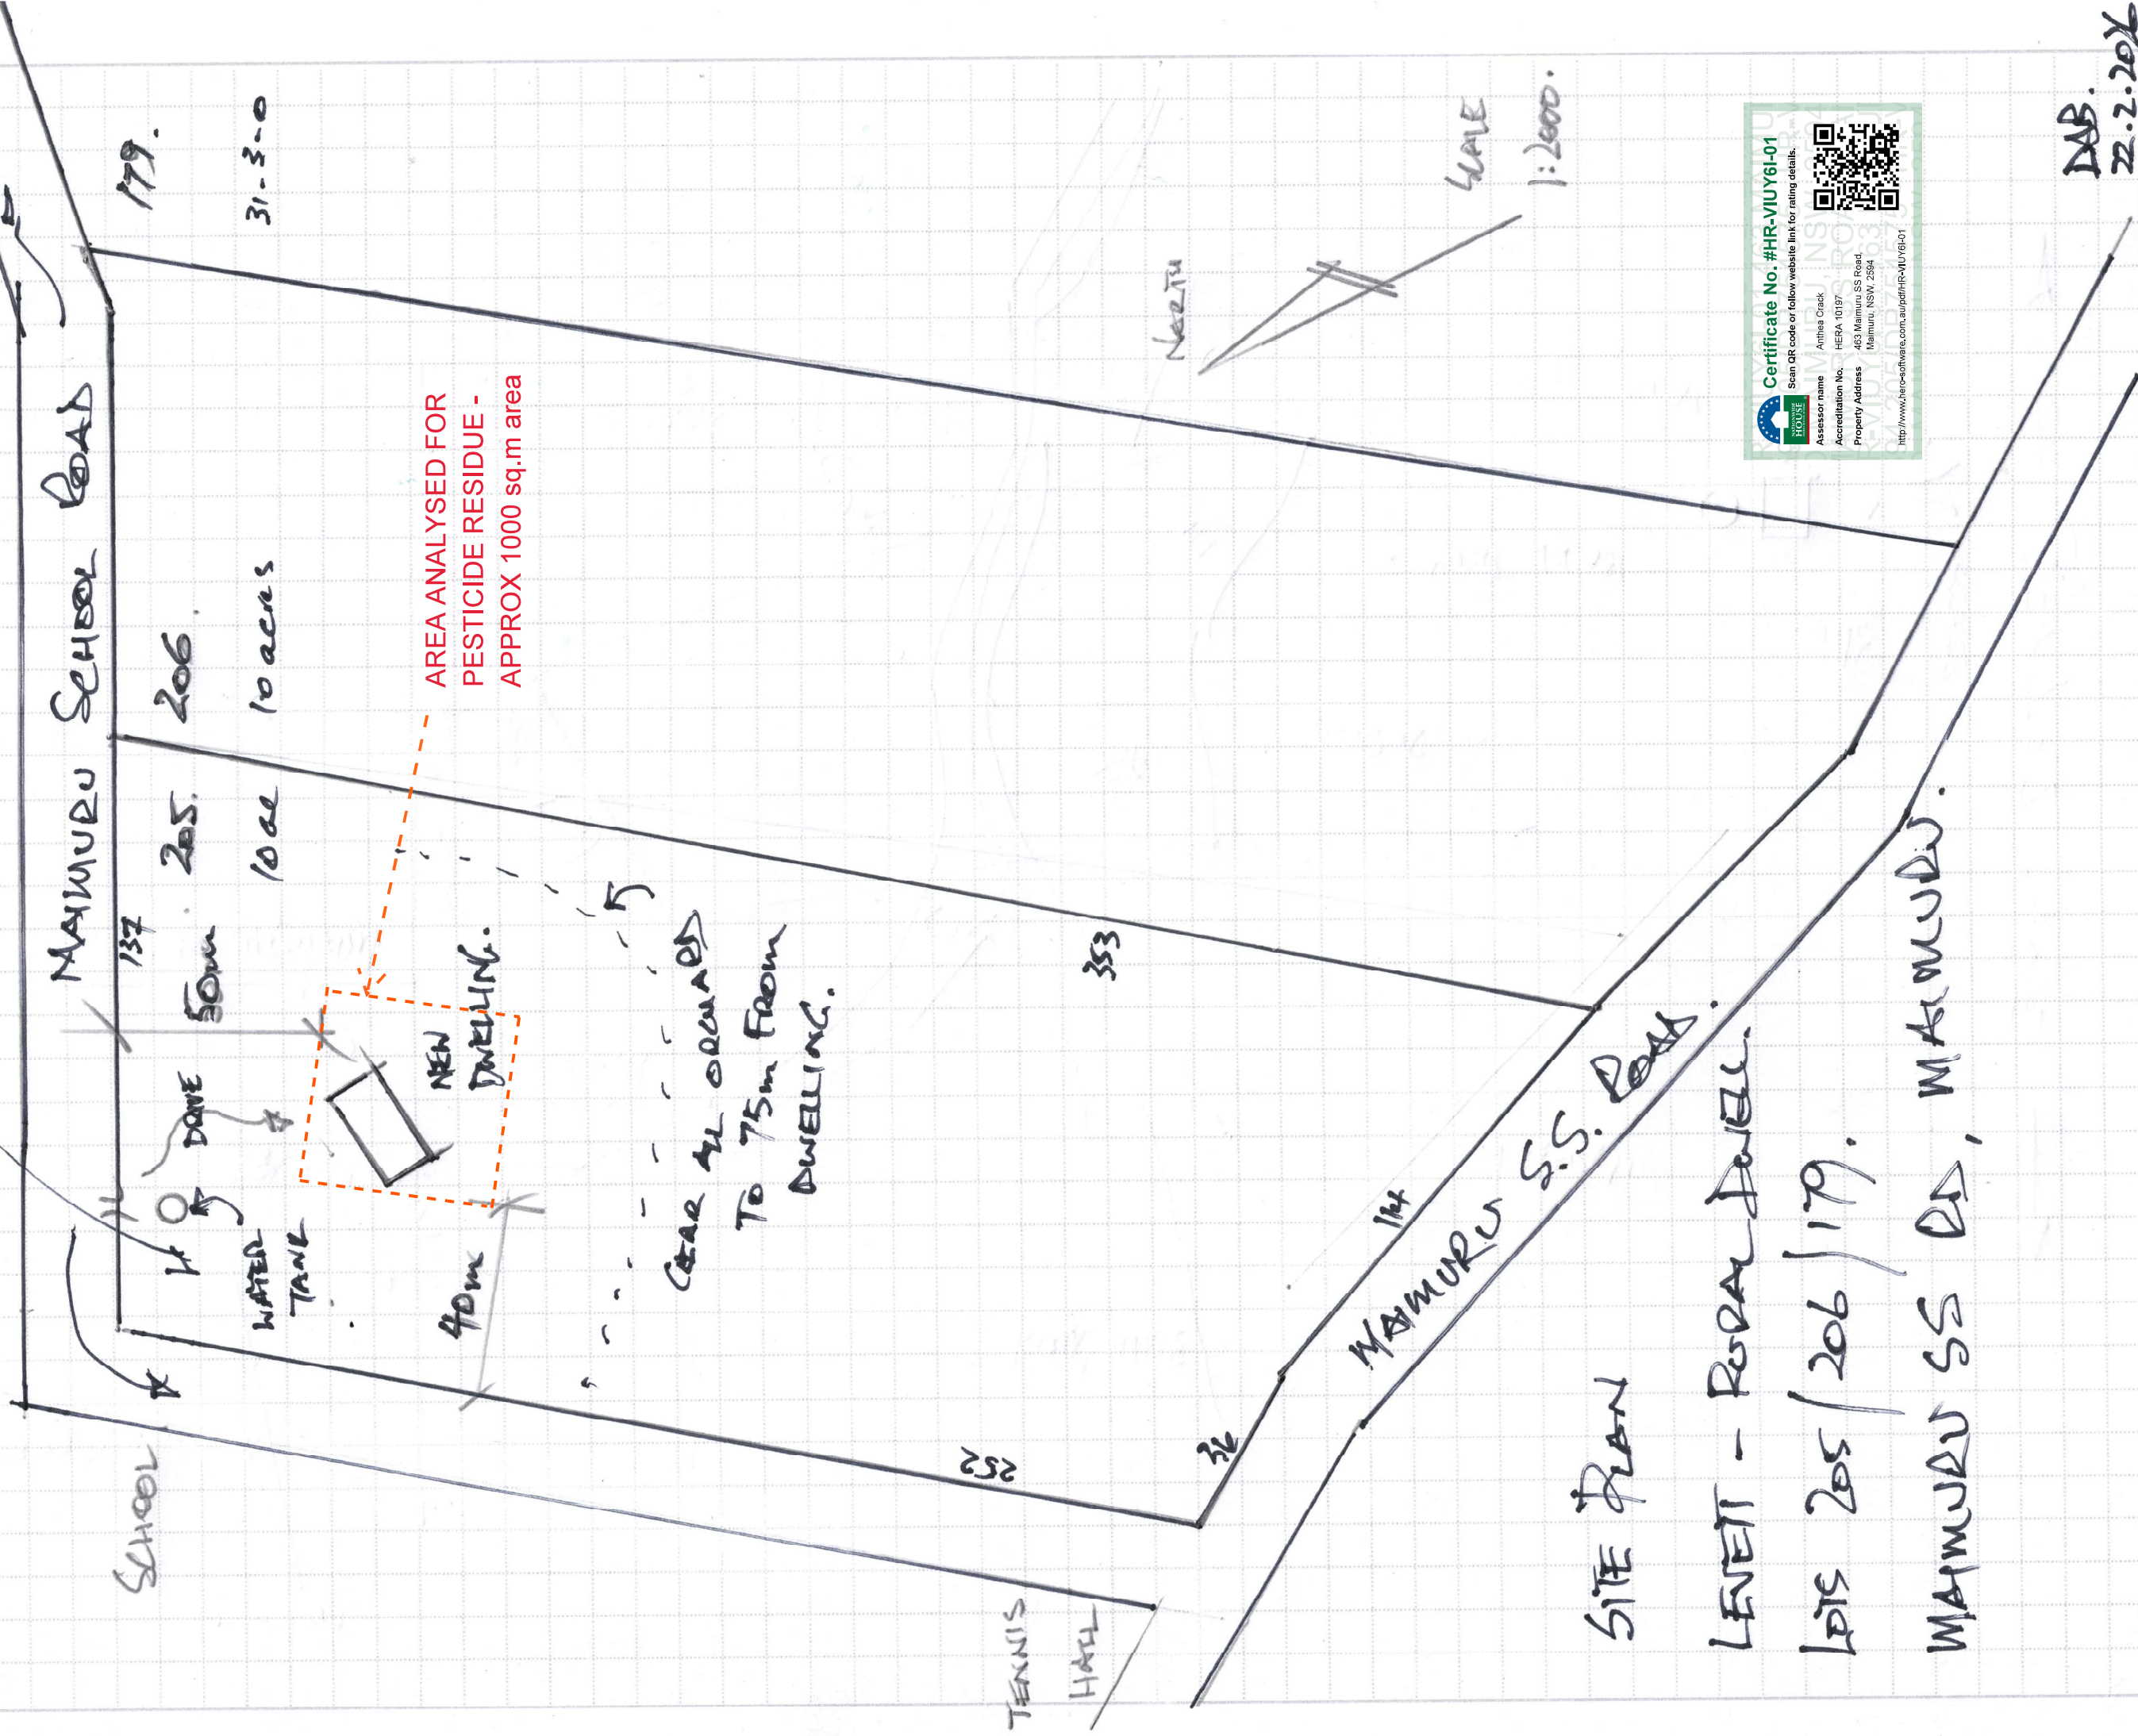

SITE PLAN



LEVETT - RURAL DWELL.

LOTS 205 / 206 / 179.

MAMURU SS RD, MAMURU.



DAB.
22.2.2024

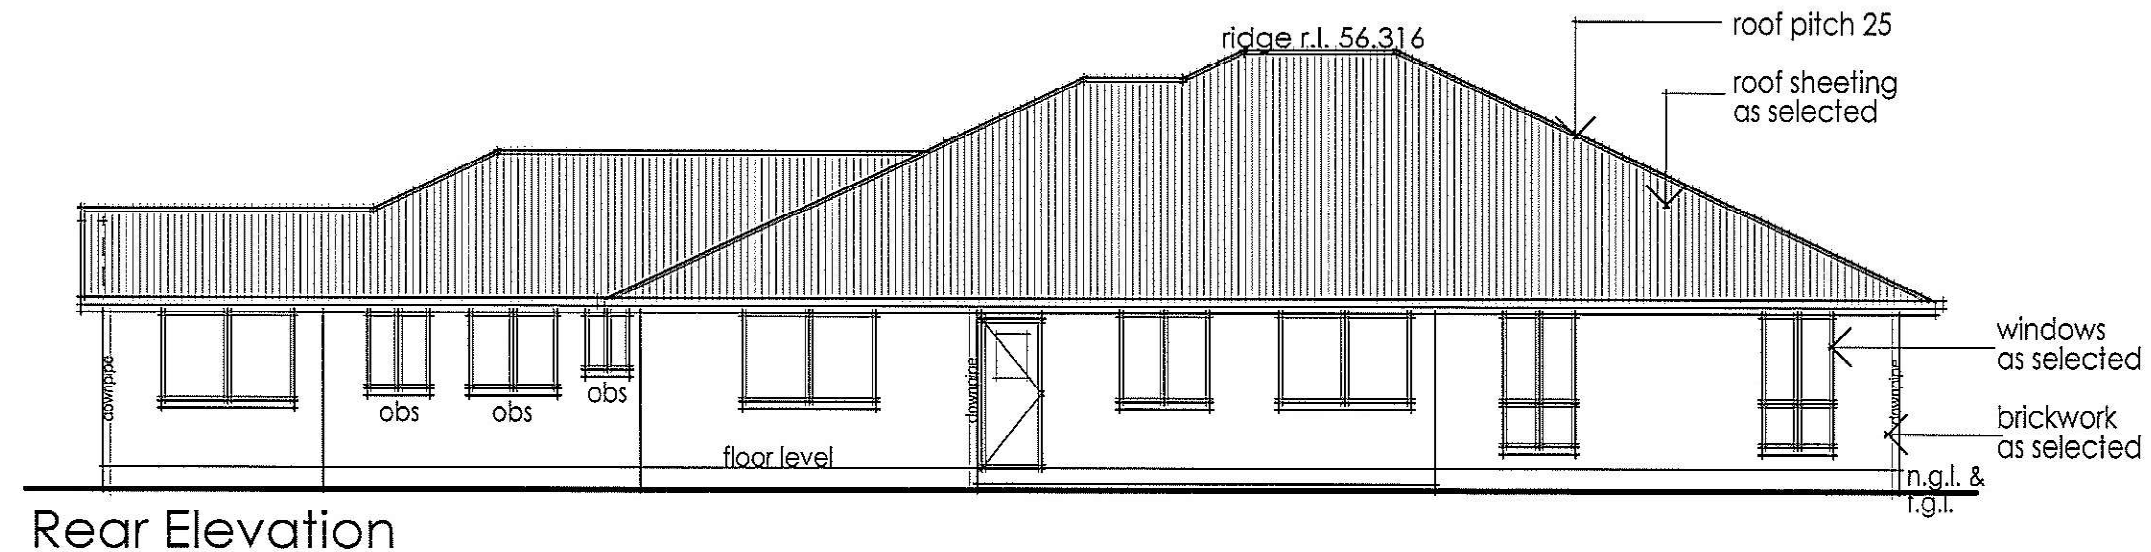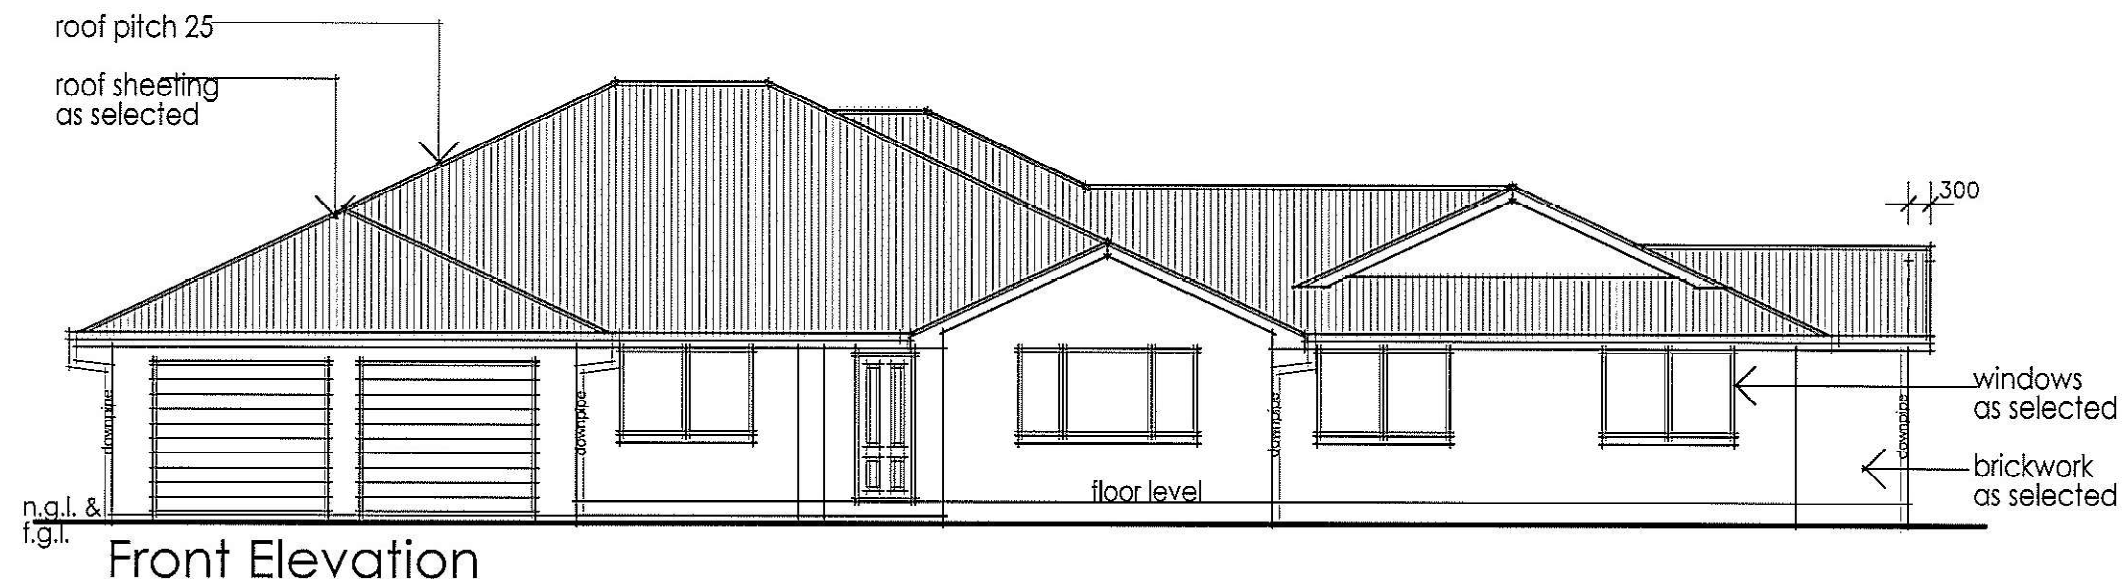

- NOTES:
1. Levels shown are approx only and should be verified on site
 2. Figured dimensions are to be taken in preference to scaling
 3. All measurements are in mm unless otherwise stated
 4. Window sizes are nominal only. Final window sizes by builder.
 5. Dimensions are to be verified on site by builder before commencement of work.

Issue	Amendment	Date
	Approval from client	Date

Job:

Proposed B/V Residence

463 MAIMURU SS RD, MAIMURU


Drawing:

Elevations


Scale: 1:100	Date: 8-7-10	
Drawing No: 2798 t.w.	Sheet: 2	ISSUE: B

House type



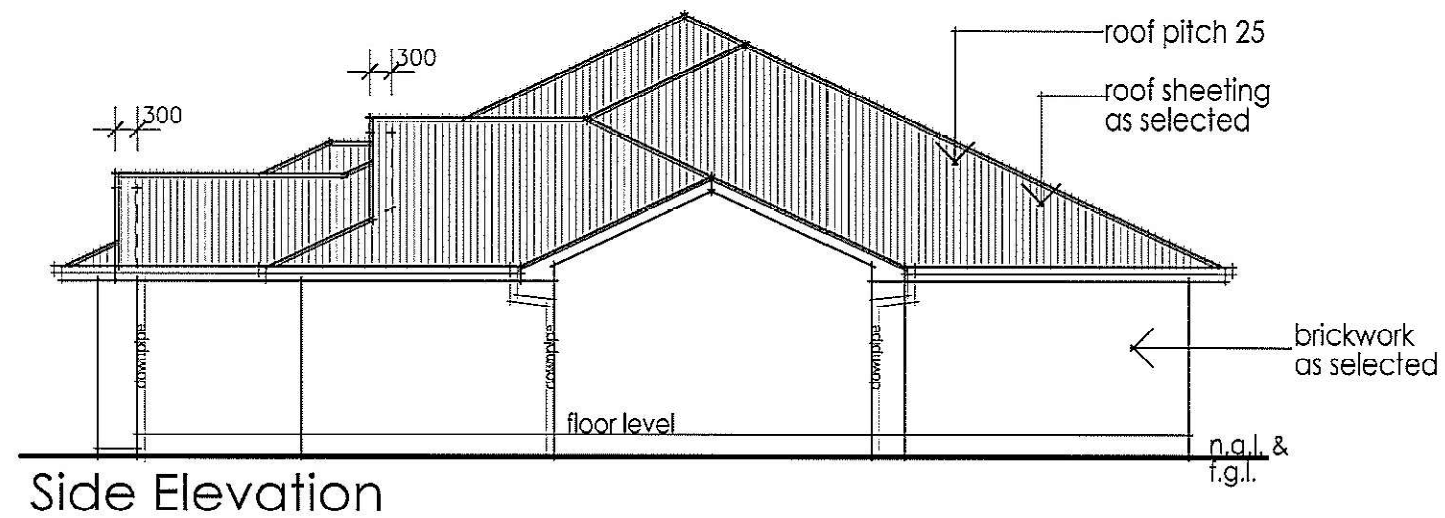

Side Elevation

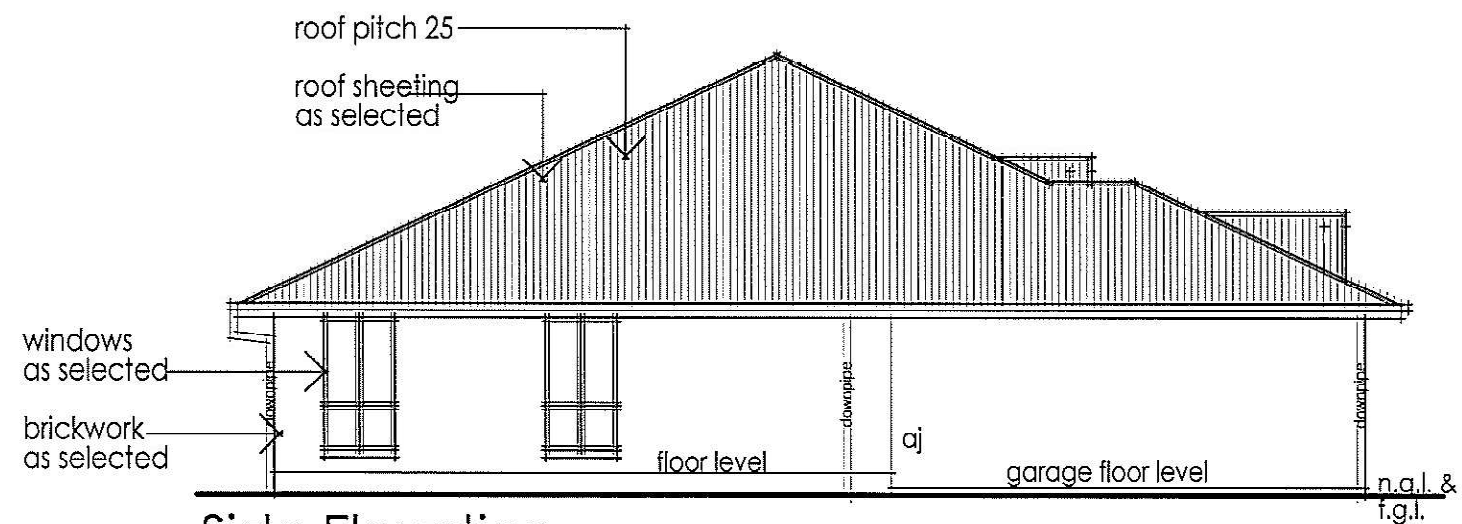

Side Elevation

- NOTES:
1. Levels shown are approx only and should be verified on site
 2. Figured dimensions are to be taken in preference to scaling
 3. All measurements are in mm unless otherwise stated
 4. Window sizes are nominal only. Final window sizes by builder.
 5. Dimensions are to be verified on site by builder before commencement of work.

Issue	Amendment	Date
	Approval from client	Date

Job:
Proposed B/V
Residence
463 MAIMURU SS RD, MAIMURU

Drawing:
Elevations

Scale: 1:100	Date: 8-7-10
Drawing No: 2798 t.w.	Sheet: 3
	ISSUE: B

House type

