

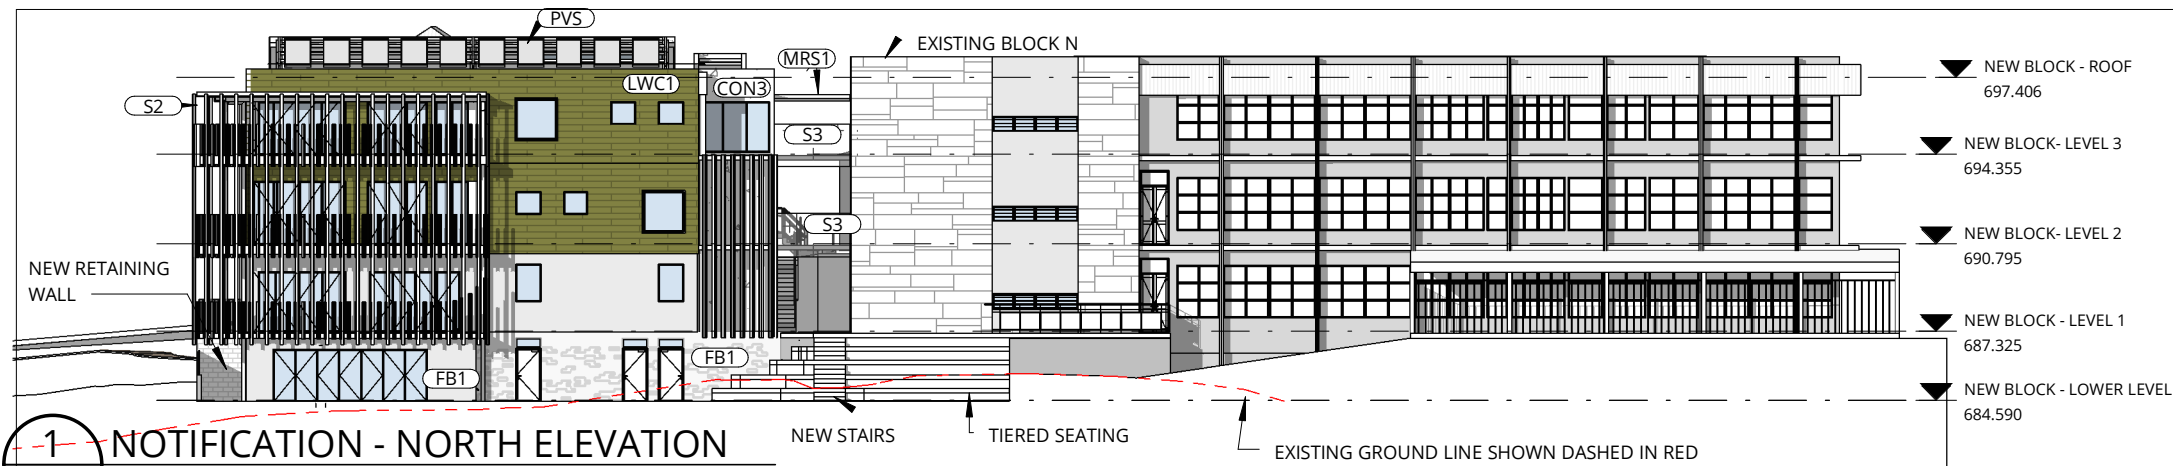
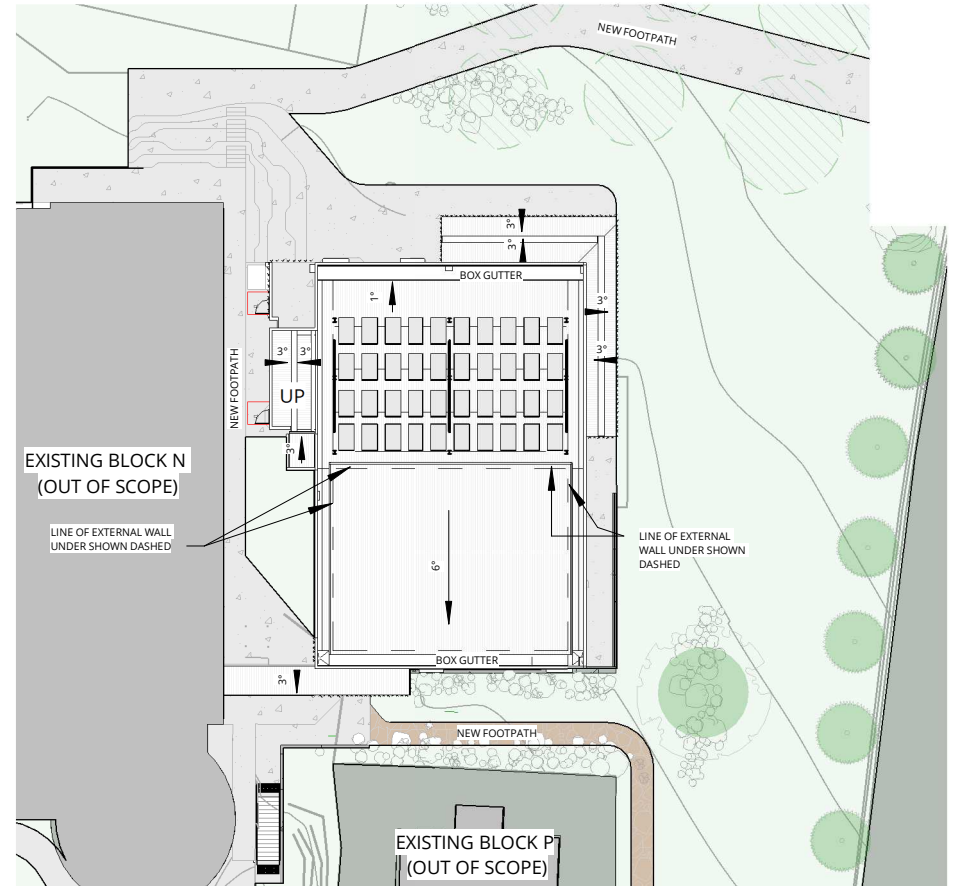
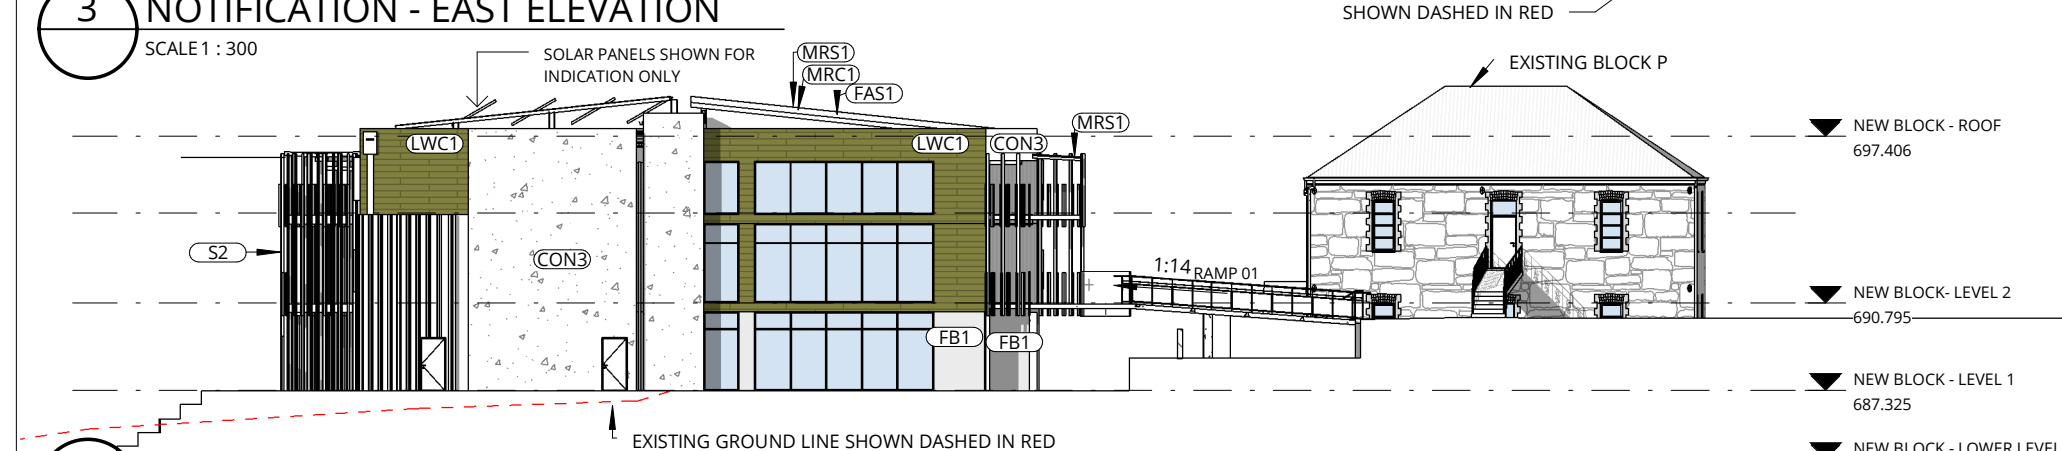


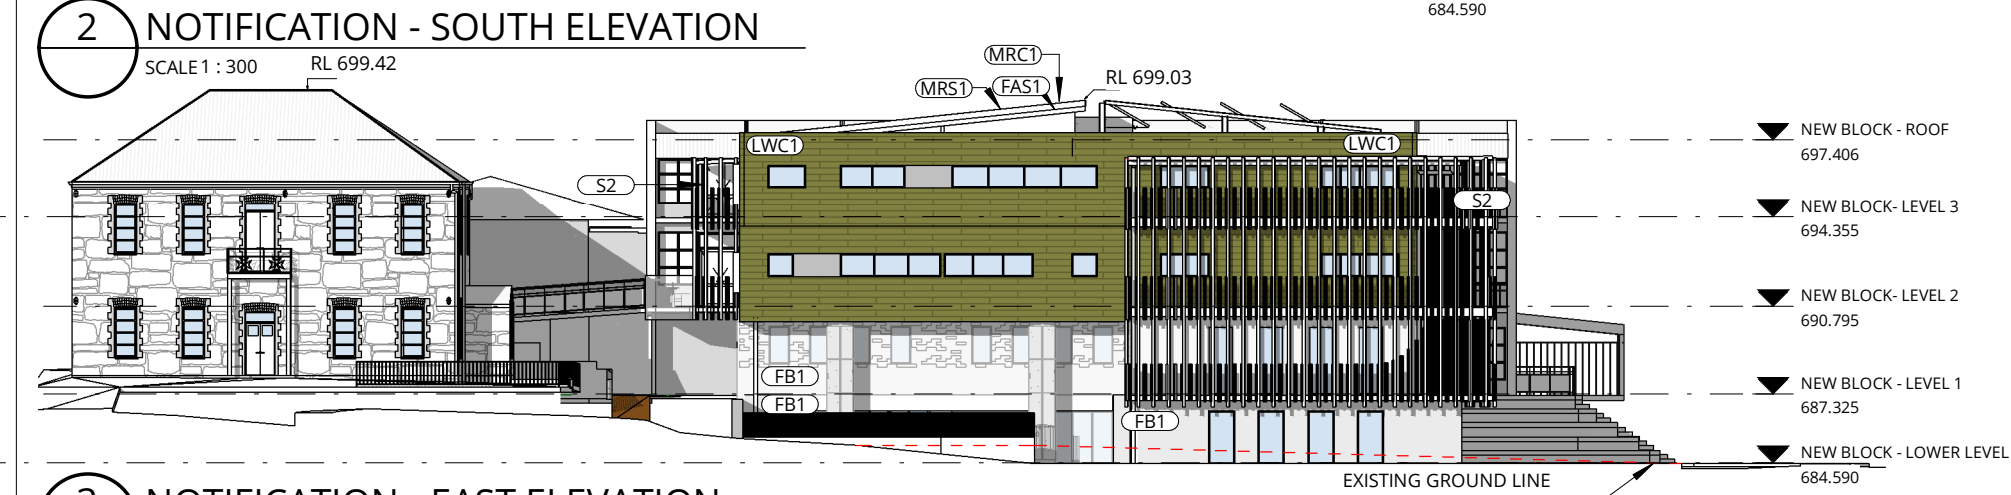

NOTIFICATION - ABBREVIATION (SHEETS)	
CODE	DESCRIPTION
CON1	CONCRETE - TYPE 1
CON3	CONCRETE - TYPE 3
FAS1	FASCIA - TYPE 1
FB1	FACE BRICK - TYPE 1
LWC1	LIGHT WEIGHT CLADDING - TYPE 1
MRC1	METAL ROOF CAPPING - TYPE 1
MRS1	METAL ROOF SHEETING - TYPE 1
PVS	PHOTOVOLTAIC SOLAR PANELS
S2	SCREEN - TYPE 2
S3	SCREEN - TYPE 3

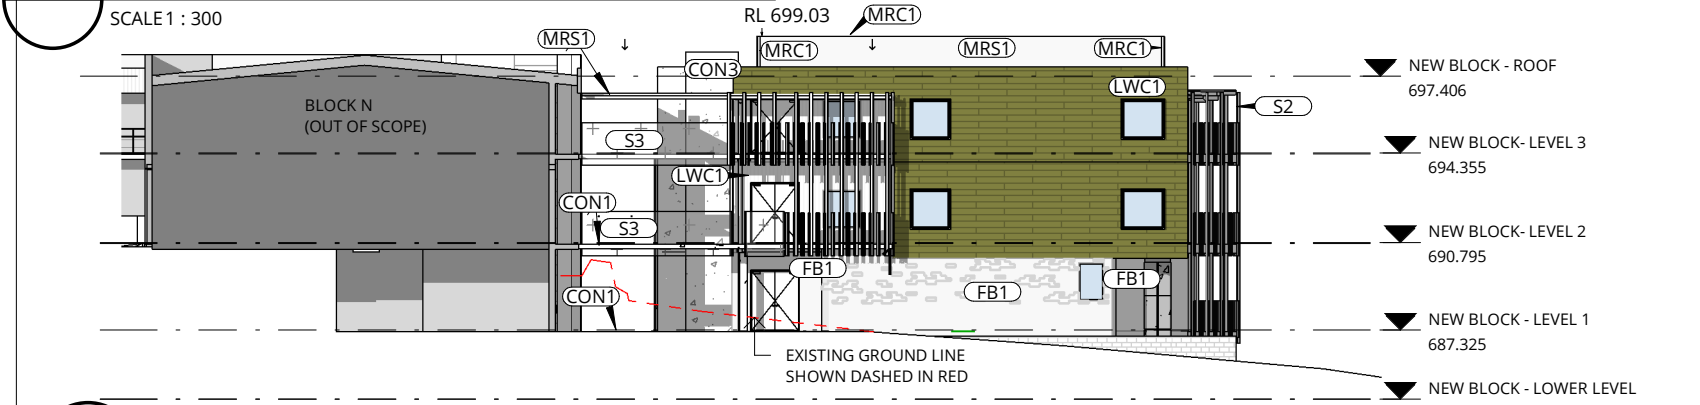

4 NOTIFICATION - WEST ELEVATION
SCALE 1 : 300

5 NOTIFICATION - SITE PLAN
SCALE 1 : 500

REV	DATE	DESCRIPTION	BY	CHK
A	07.02.2025	FOR 50% DA	VM	
B	20.11.2025	FOR DRAFT DA	VM	
C	11.12.2025	FOR QA REVIEW	NV	KB
D	23.01.2026	FOR DA	NV	

webber

Phone 02 4926 1078
PO Box 807 The Junction NSW 2291
www.webberarchitects.com
Suite 3, Level 1, 426 Hunter Street Newcastle NSW 2300
newcastle@webberarchitects.com
Suite 206, 8 Clarke Street Crows Nest NSW 2065
sydney@webberarchitects.com
Nominated Architect Jon Webber AIA NSW ARB No 6830 | ABN 83 140 652 188

ISSUE D
PRELIMINARY ONLY
SHEET NUMBER : **2990 / 0209 / D**

NOTIFICATION PLAN
TRINITY CATHOLIC COLLEGE - GOULBURN
CATHOLIC EDUCATION ARCHDIOCESE OF CANBERRA AND GOULBURN
CLINTON ST & COLLEGE ST, GOULBURN NSW 2580
COMMENCEMENT DATE : 08.06.2024
0 2000 4000 6000 8000 10000mm
SCALE 1:200 @ A1

