


CANTERBURY
BANKSTOWN

These APPROVED plans are subject to strict compliance with the National Construction Code, Environmental Planning and Assessment Act/Regulation, specification details and:


Application No: DA-529/2023/B
Date: 17/06/2025

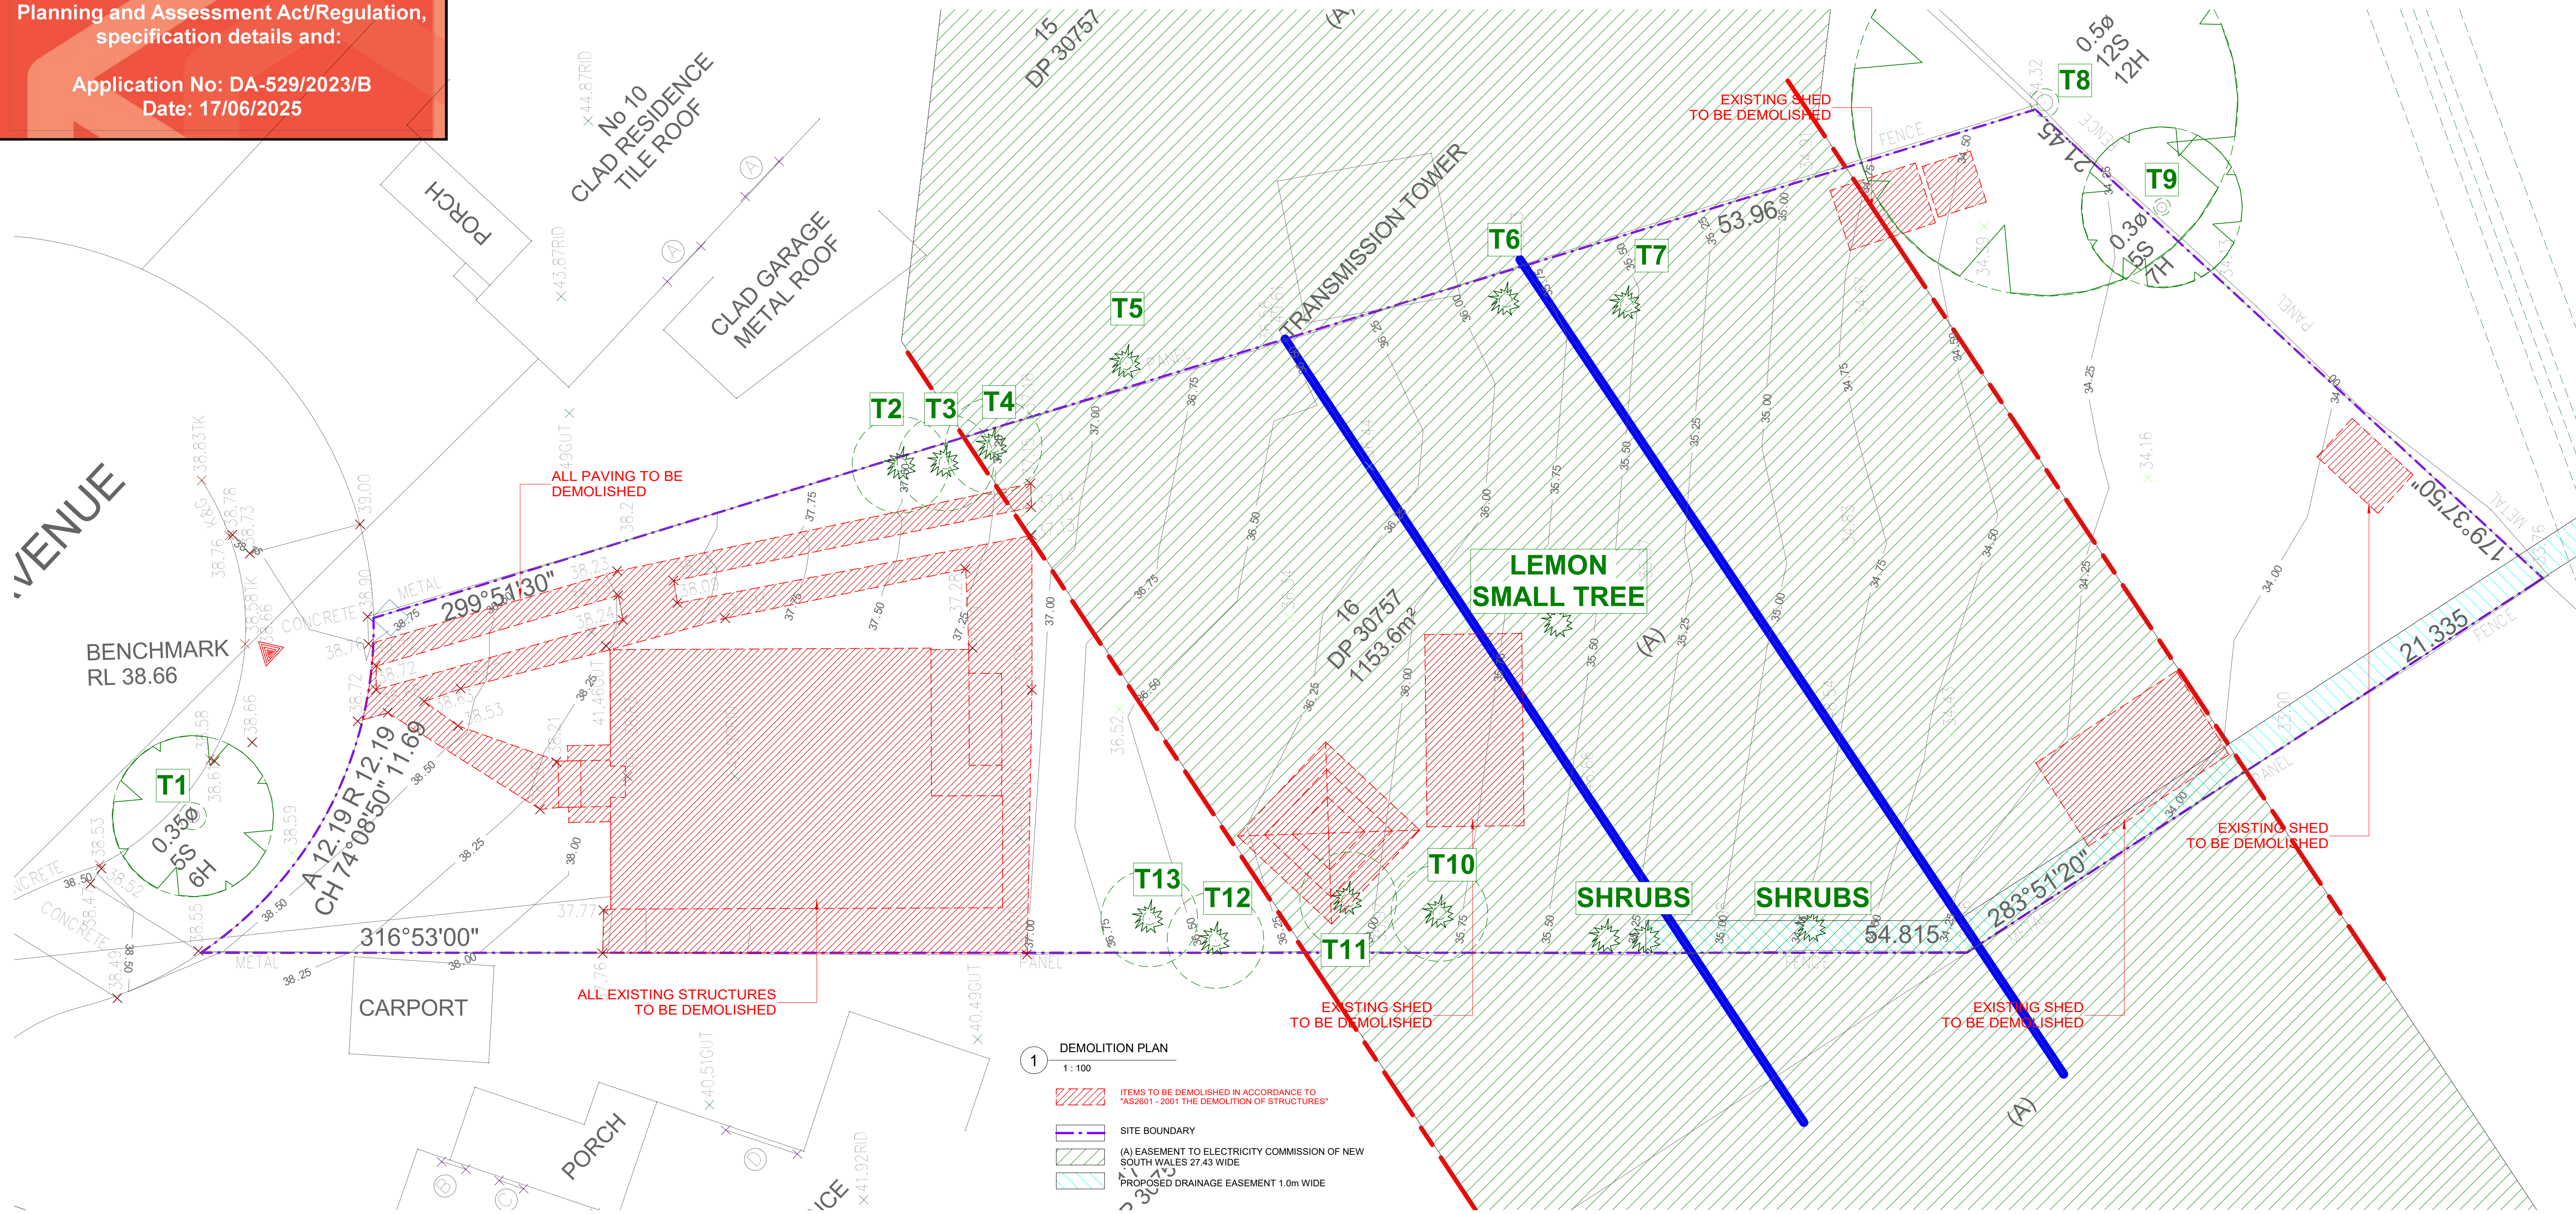

ISSUED FOR S4.55

		NEMCO DESIGN ADDRESS: SUITE 4, LEVEL 1 401-410 CAMPBELL RD, BANKSTOWN, NSW 2120 TEL: 02 962 982 22 E: info@nemcodesign.com.au		PROPOSED DEMOLITION OF EXISTING STRUCTURES, PROPOSED BATTLE AXE SUBDIVISION INTO 2 LOTS AND CONSTRUCTION OF A 2 STORY DWELLING AT THE FRONT AND REAR LOT		JOB NUMBER: 22043	DWG NUMBER: A01.01	ORIGINAL SIZE: A1
COPYRIGHT All rights reserved. These drawings, plans and specifications and the copyright are the property of Nemco Design and must not be used, reproduced or copied in any way without the written permission of Nemco Design.		STRUCTURAL, ENGINEERING & ARCHITECTURAL DESIGN		DESIGNED BY: A.N.L.	DATE: 21.12.2022			
A 18.03.2023 ISSUED FOR S4.55		DEMOLITION PLAN		DRAWN BY: A.N.L.	SCALE: AS SHOWN			
REV	DATE	DESCRIPTION						


10/4/2025 2:35:18 PM

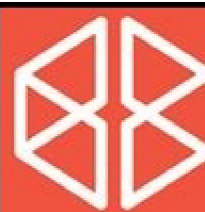

CANTERBURY
BANKSTOWN

These APPROVED plans are subject to strict compliance with the National Construction Code, Environmental Planning and Assessment Act/Regulation, specification details and:

Application No: DA-529/2023/B
Date: 17/06/2025

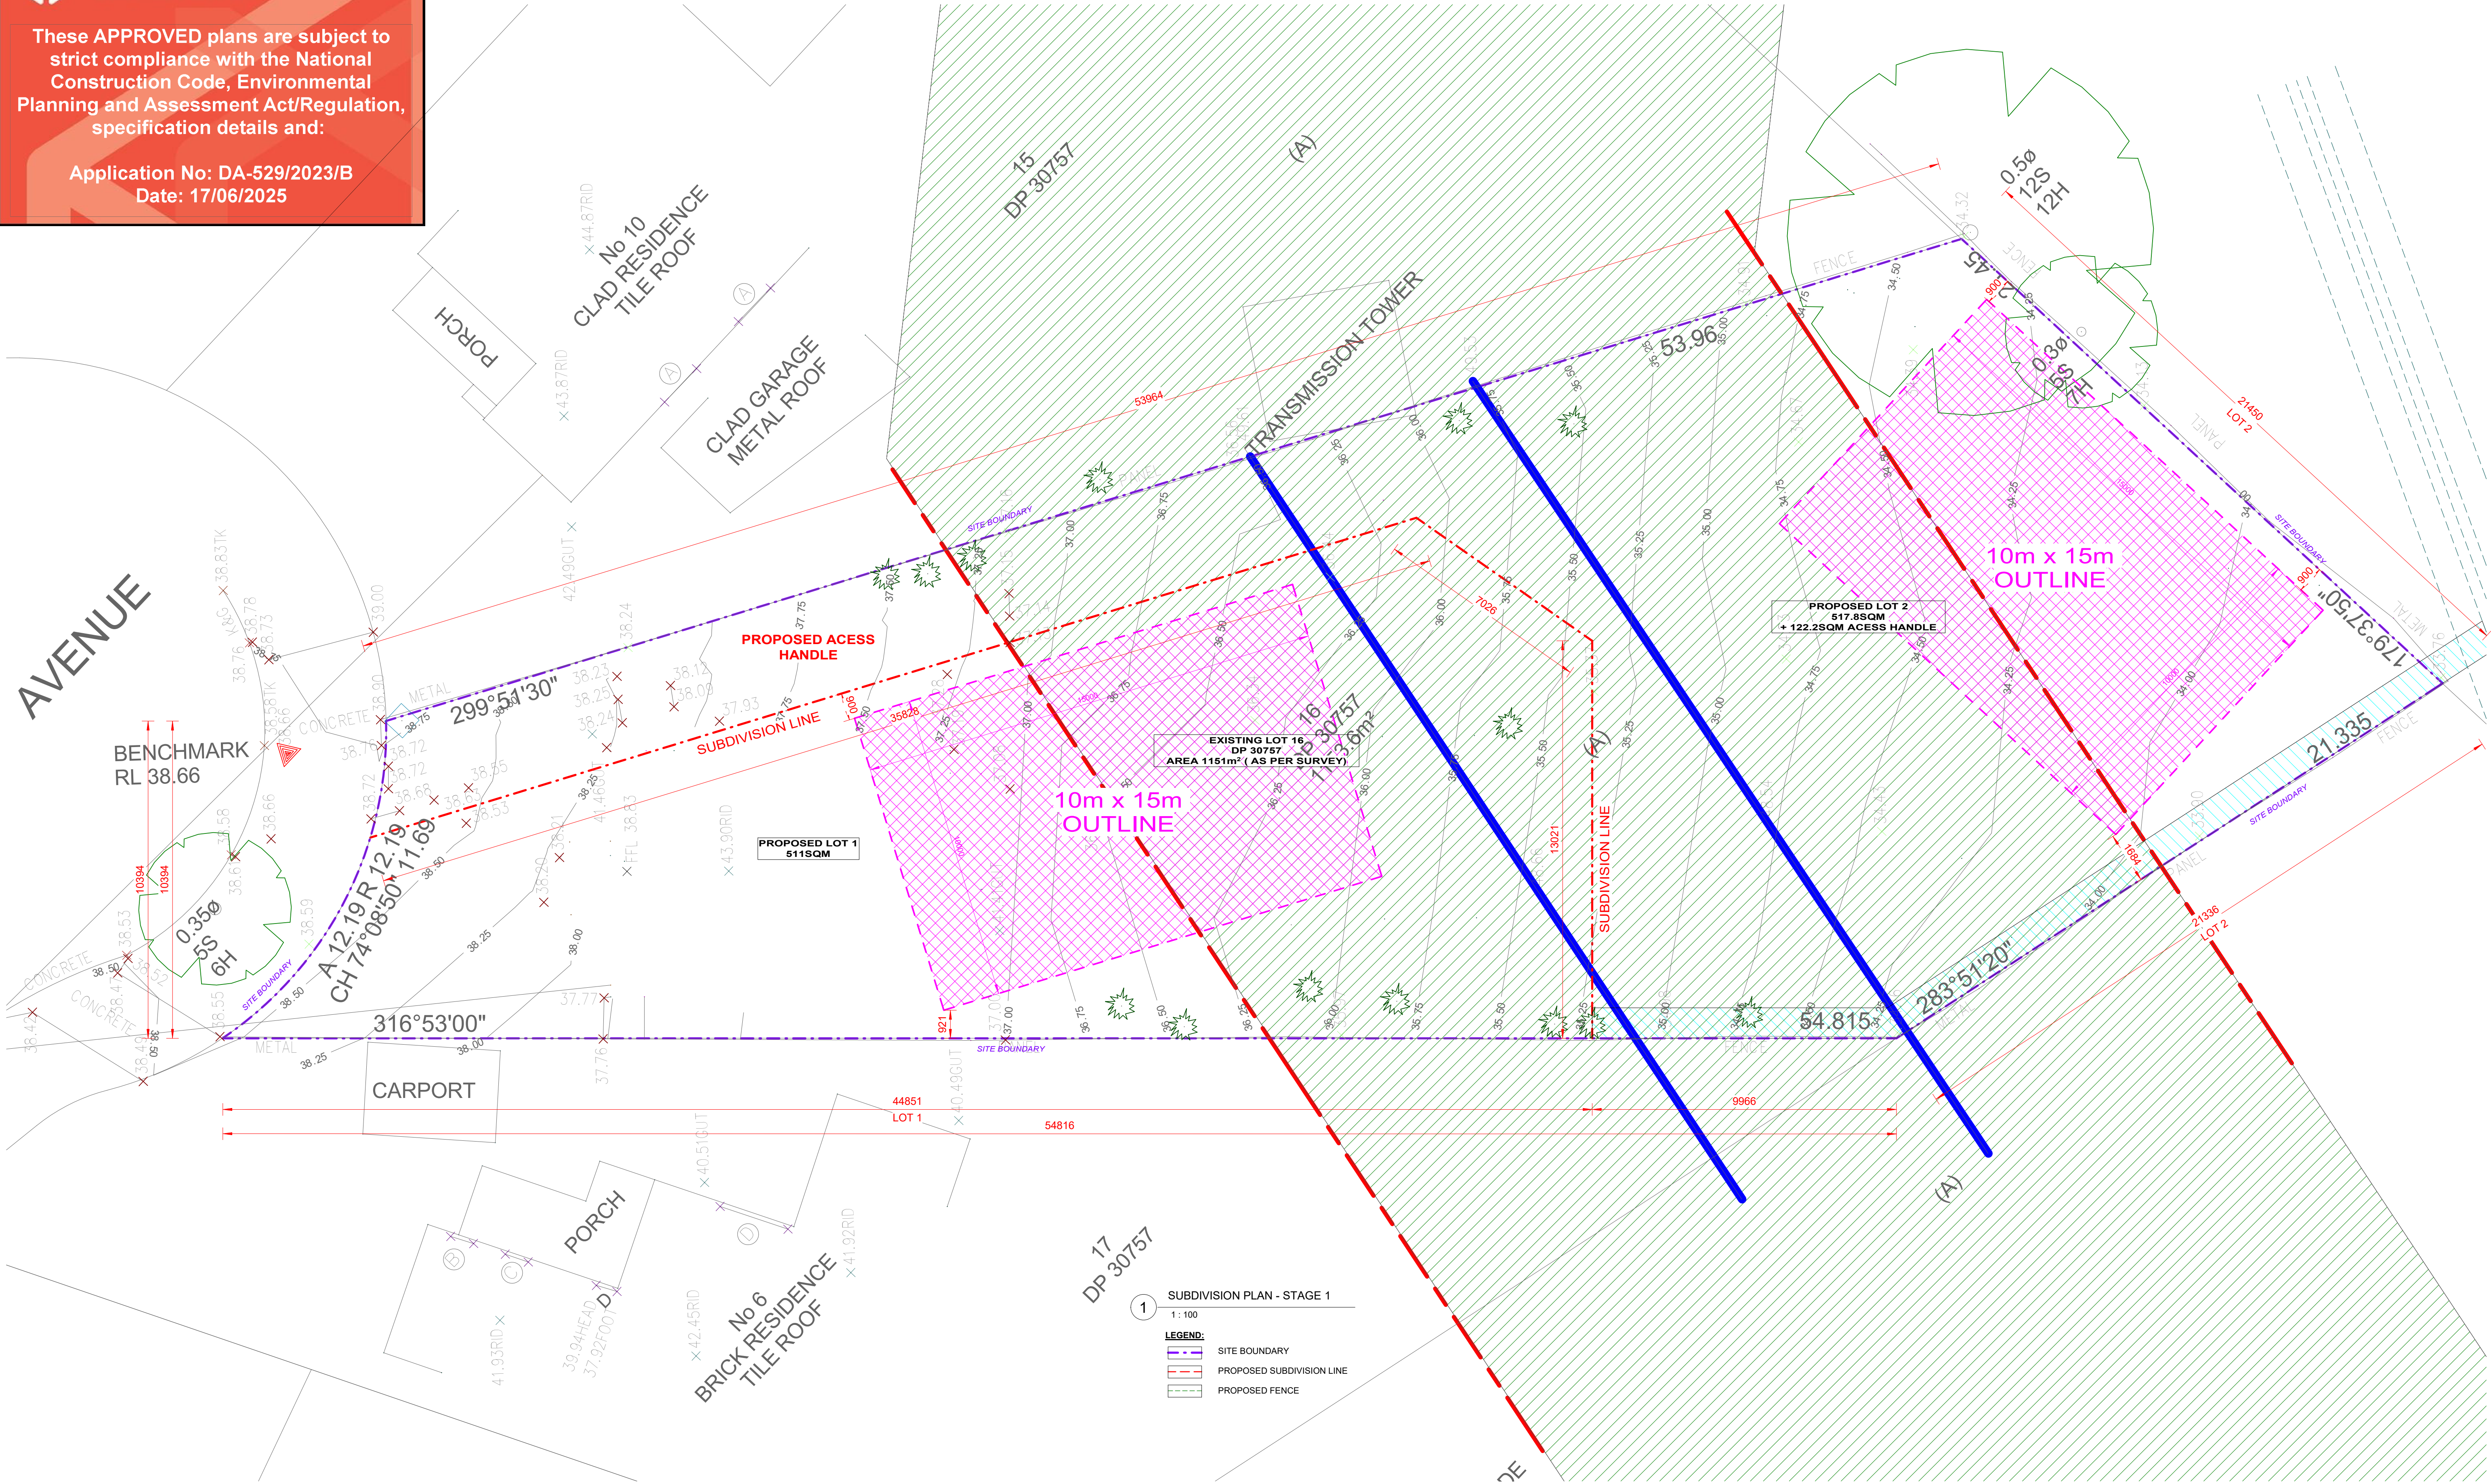

1

SUBDIVISION PLAN - STAGE 1
1:100


LEGEND:

 SITE BOUNDARY


 PROPOSED SUBDIVISION LINE

 PROPOSED FENCE


ISSUED FOR S4.55

 		COPYRIGHT All rights reserved. These drawings, plans and specifications and the copyright are the property of Nemco Design and must not be used, reproduced or copied wholly or in part without the written permission of Nemco Design.		 NEMCO DESIGN STRUCTURAL ENGINEERING & ARCHITECTURAL DESIGN	PROPOSED DEMOLITION OF EXISTING STRUCTURES, PROPOSED BATTLE AXE SUBDIVISION INTO 2 LOTS AND CONSTRUCTION OF A 2 STORY DWELLING AT THE FRONT AND REAR LOT		JOB NUMBER: 22043		DWG NUMBER: A01.02		ORIGINAL SIZE: A1	
					8 HILLVIEW AVE, BANKSTOWN LOT 16, DP 30757		DESIGNED BY: A.N.L.		DATE: 21.12.2022			
					TORRENS TITLE SUBDIVISION PLAN		DRAWN BY: A.N.L.		SCALE: AS SHOWN			
REV DATE DESCRIPTION												
A 10.02.2022 ISSUED FOR 54.55		OK										

10/4/2025 2:35:16 PM

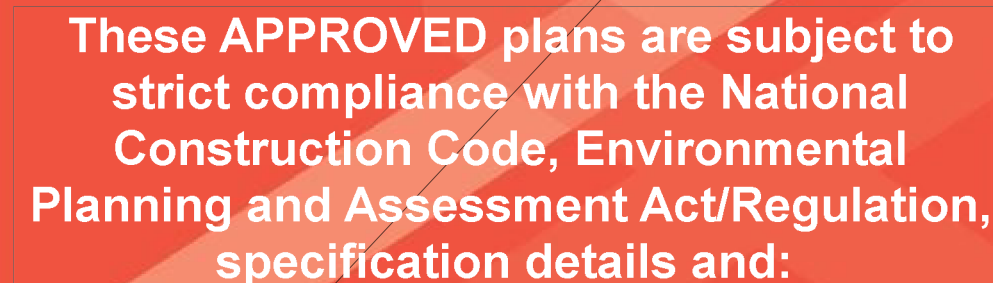

Application No: DA-529/2023/B
Date: 17/06/2025

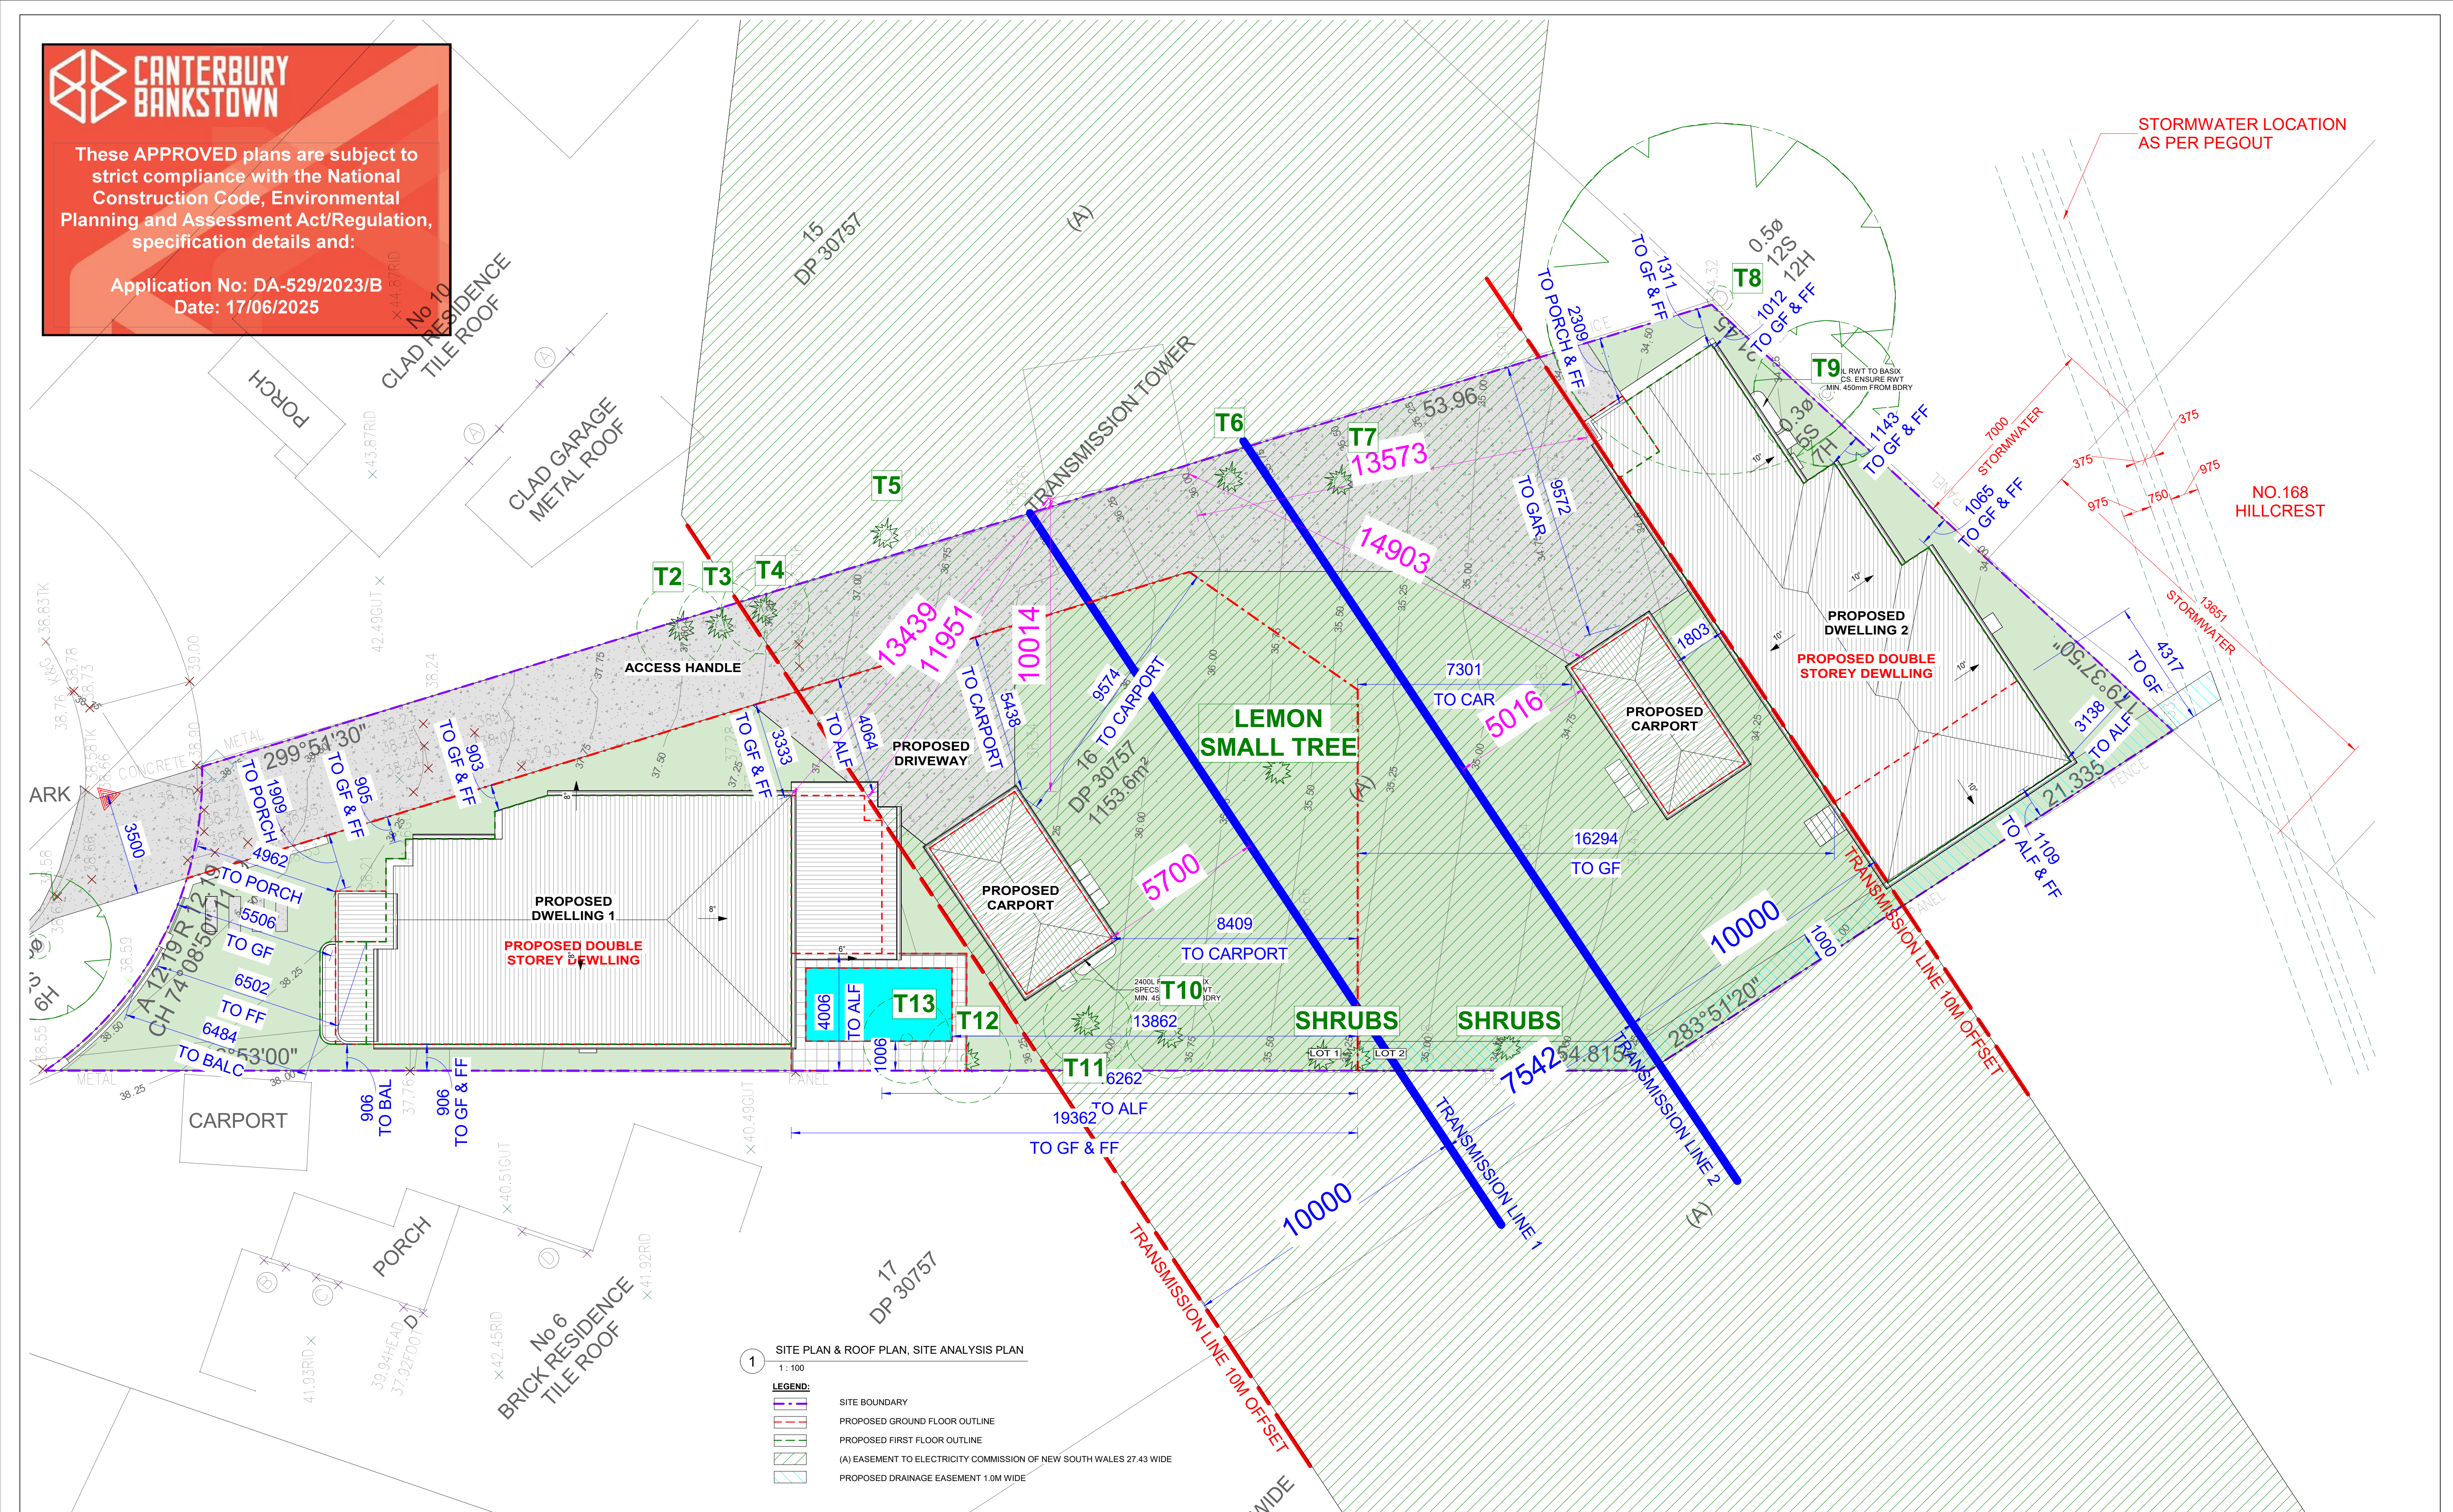

ISSUED FOR S4.55





		COPYRIGHT All rights reserved. These drawings, plans and specifications and the copyright are the property of Nemco Design and must not be copied, reproduced or copied wholly or in part without the written permission of Nemco Design.	 NEMCO DESIGN P.L.C. ADDRESS: FLOOR 1, 412-418 CHAPLIN RD., BANGKOK HONG KONG TEL : +852 2512 1000 +852 2512 1001 E : nemcodesign@nemcodeltd.com.hk	PROMISED DEMOLITION OF EXISTING STRUCTURES, PROPOSED BATTLÉ AVE SUBDIVISION INTO 2 LOTS AND CONSTRUCTION OF A 2 STORY DWELLING AT THE FRONT AND REAR LOT B HILLVIEW AVE, BANKSTOWN LOT 16, DP 30757 SITE PLAN & ROOF PLAN, SITE ANALYSIS	JOB NUMBER: 22043	DWG NUMBER: A01.03	ORIGINAL SIZE: A1
					DRAWN BY:	DATE: 21.12.2022	
					SIGNED BY:		
					CHECKED BY:		
REV.	DESCRIPTION / ISSUED FOR \$A.55	DATE	BY		CHECKED BY:	SCALE: AS SHOWN	

1/04/2025 2:39:27 PM


These APPROVED plans are subject to strict compliance with the National Construction Code, Environmental Planning and Assessment Act/Regulation, specification details and:

Application No: DA-529/2023/B
Date: 17/06/2025

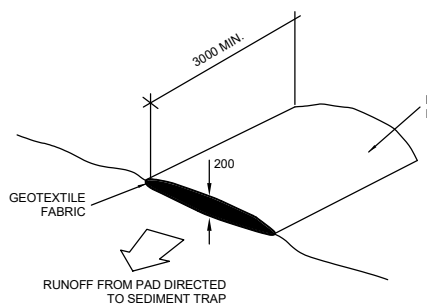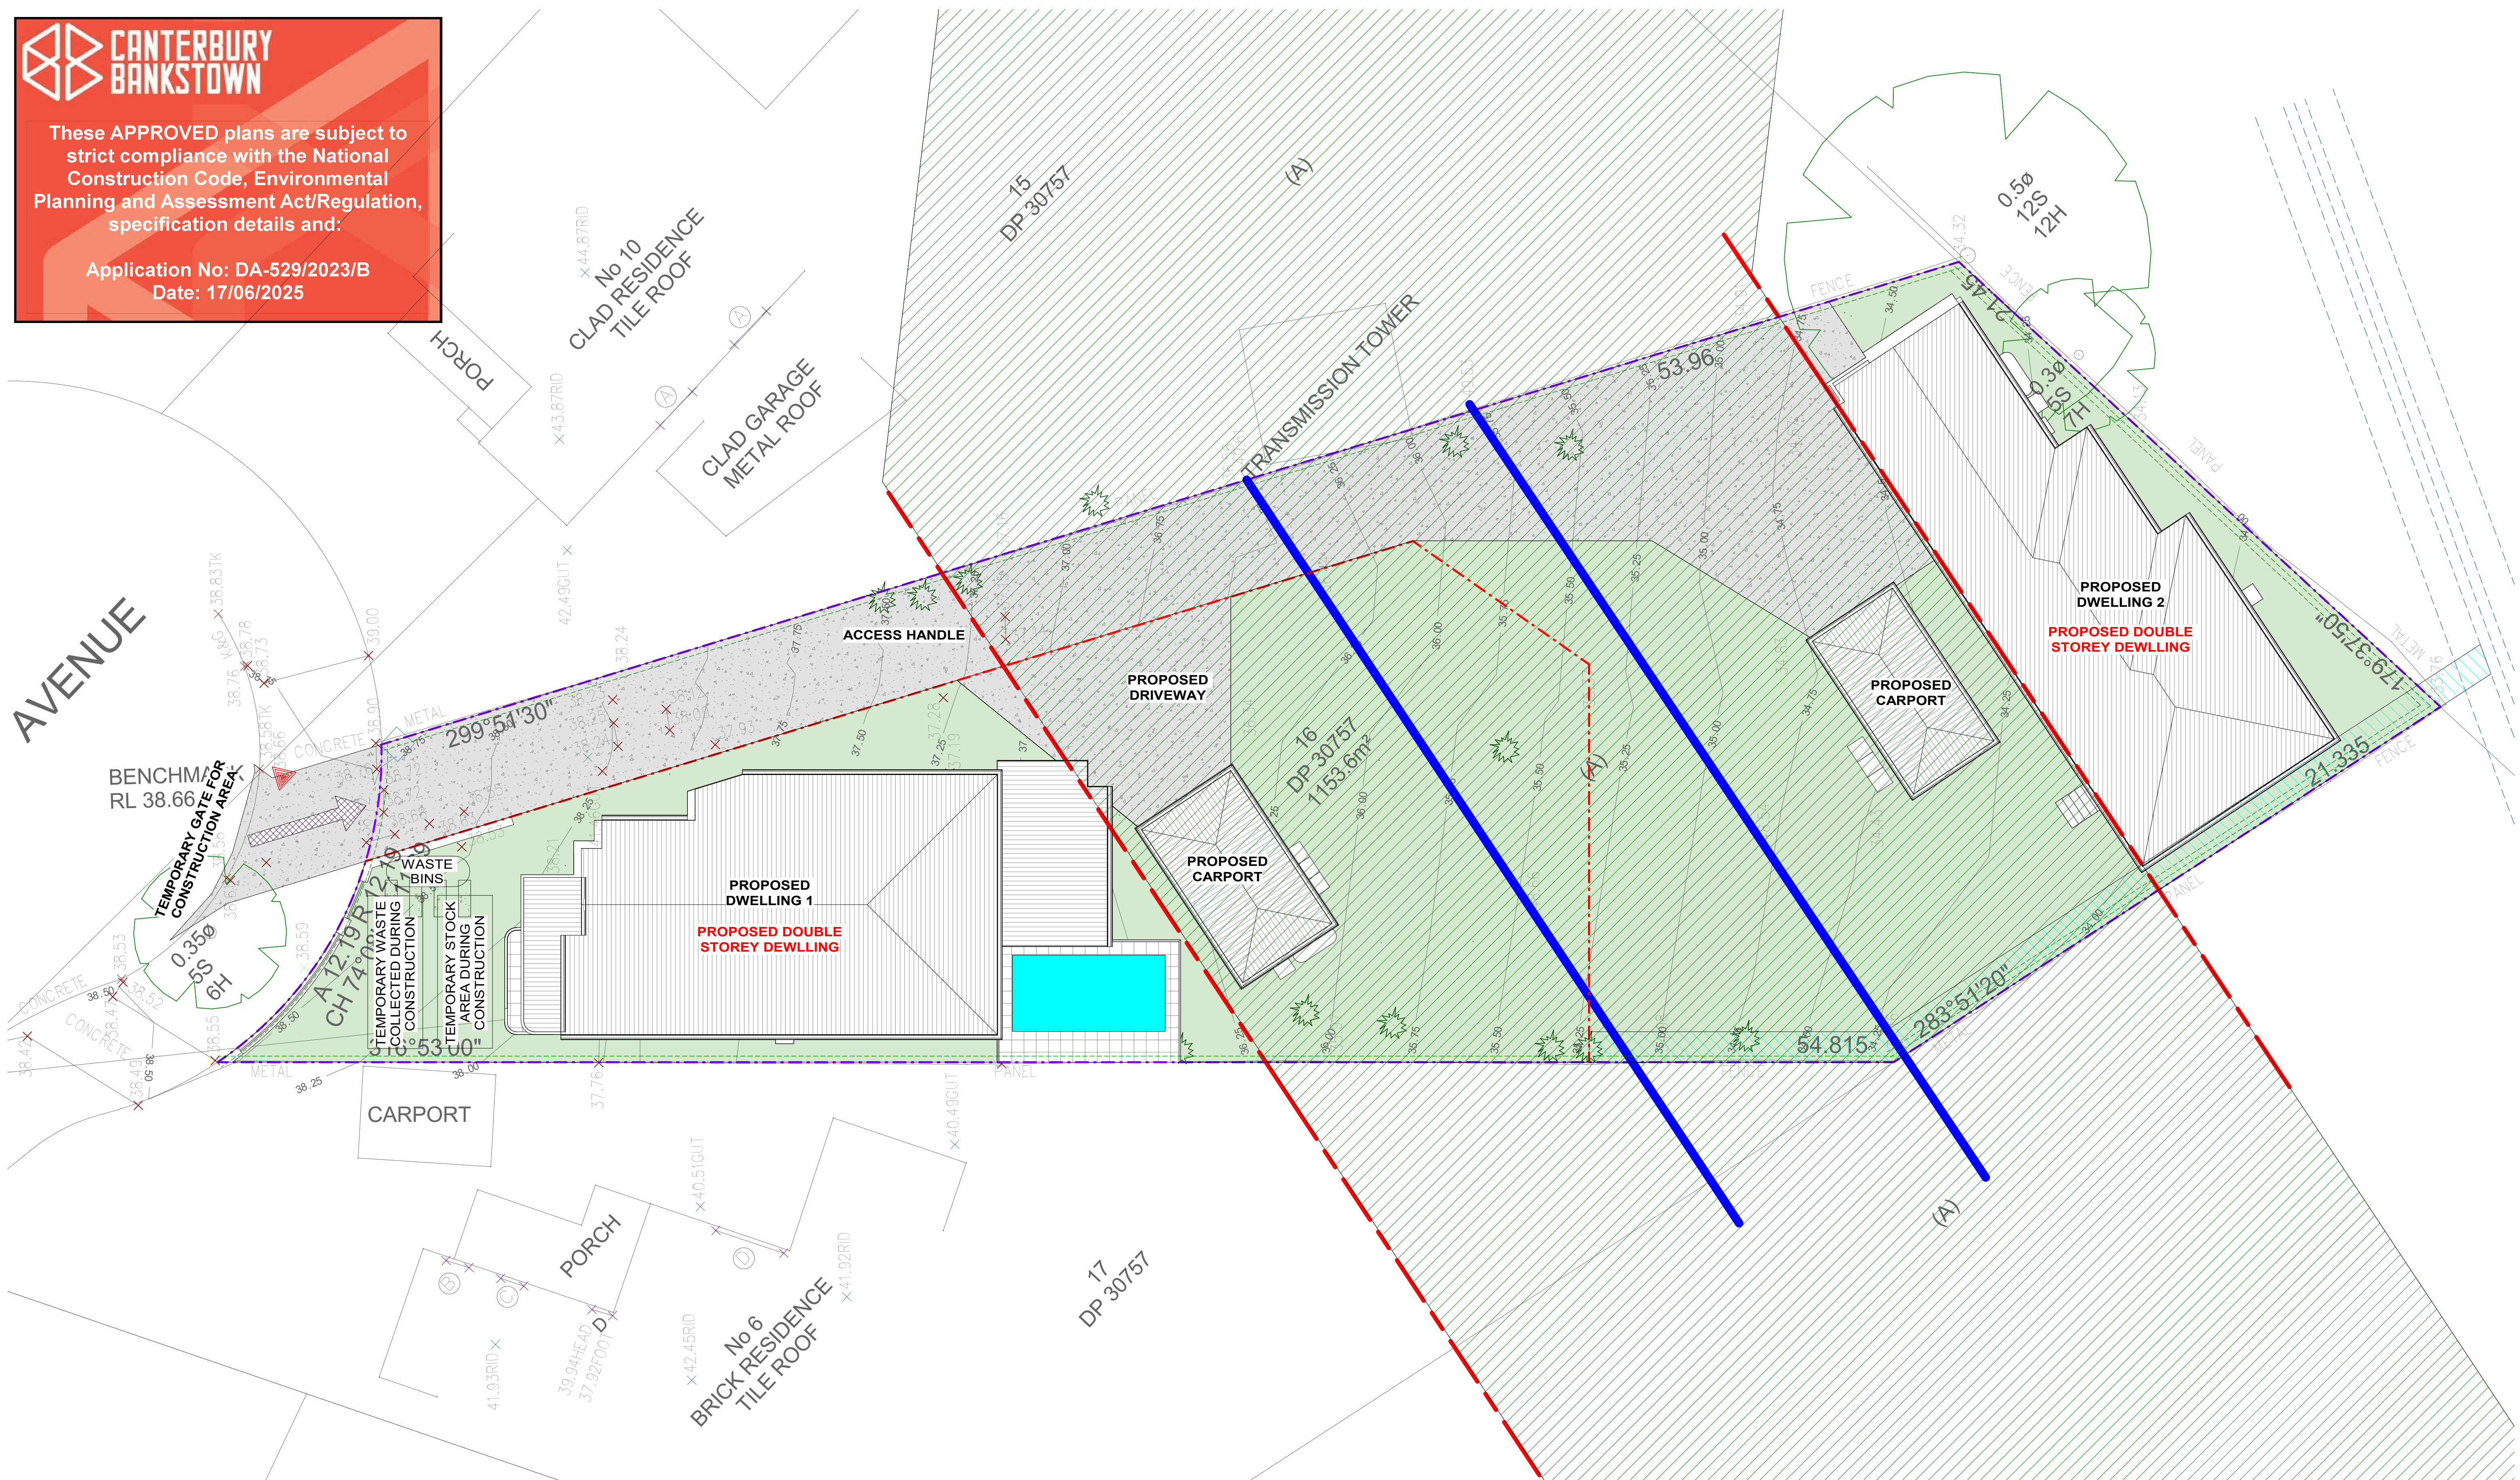


VEHICLE ACCESS TO SITE

VEHICLE ACCESS TO THE BUILDING SITE SHOULD BE RESTRICTED TO A SINGLE POINT SO AS TO REDUCE THE AMOUNT OF SOIL DEPOSITED ON THE STREET PAVEMENT

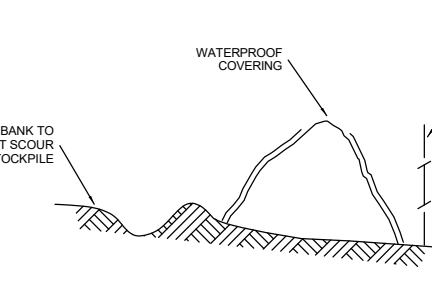


BUILDING MATERIAL STOCKPILES

ALL STOCKPILES OF BUILDING MATERIAL, SUCH AS SAND AND SOIL, MUST BE PROTECTED TO PREVENT SCOUR AND EROSION. THEY SHOULD NEVER BE PLACED IN THE STREET GUTTER WHERE THEY WILL WASH AWAY WITH THE FIRST RAINSTORM

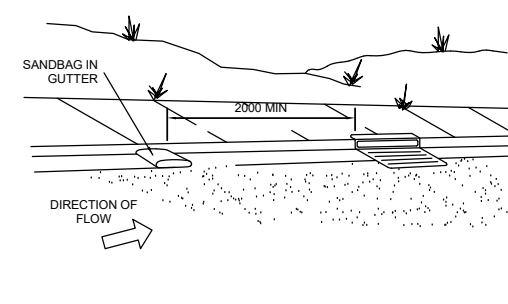


SANDBAG KERB SEDIMENT TRAP

IN CERTAIN CIRCUMSTANCES EXTRA SEDIMENT TRAPPING MAY BE NEEDED IN THE STREET GUTTER

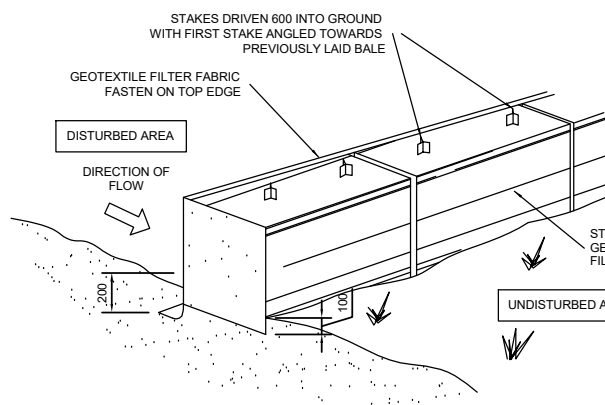

STRAW BALE DETAIL

NTS

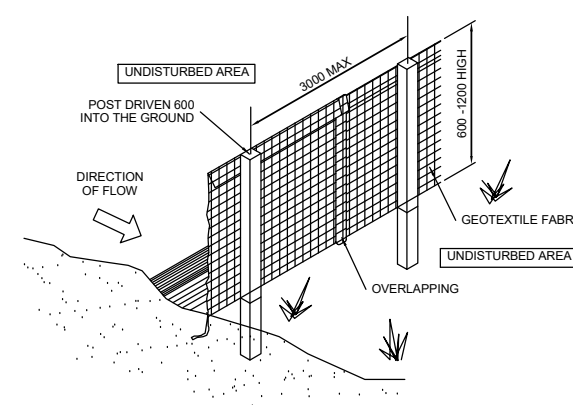

SEDIMENT AND EROSION FENCE DETAIL

NTS

1

WASTE MANAGEMENT PLAN & SEDIMENT & EROSION CONTROL PLAN

1:100

LEGEND:

- SITE BOUNDARY
- SEDIMENT CONTROL FENCE
- TEMPORARY FENCE

REV	DATE	DESCRIPTION	BY
A	18.03.2025	ISSUED FOR S4.55	DK

COPYRIGHT
All rights reserved.
These drawings, plans and specifications and the copyright are the property of Nemco Design and must not be used, reproduced or copied in any way without the written permission of Nemco Design.

NEMCO DESIGN
STRUCTURAL ENGINEERING & ARCHITECTURAL DESIGN

ADDRESS:
SUITE 2, LEVEL 1,
401-410 CAMPBELL RD, BANKSTOWN,
NSW 2203
TEL: 02 9442 9442
WWW.NEMCODESIGN.COM.AU

PROPOSED DEMOLITION OF EXISTING STRUCTURES, PROPOSED BATTLE AXE SUBDIVISION INTO 2 LOTS AND CONSTRUCTION OF A 2 STORY DWELLING AT THE FRONT AND REAR LOT


8 HILLVIEW AVE, BANKSTOWN
LOT 16, DP 30757
WASTE MANAGEMENT PLAN & SEDIMENT & EROSION CONTROL PLAN

JOB NUMBER:	DWG NUMBER:	ORIGINAL SIZE:
22043	A01.04	A1
DESIGNED BY:	DATE:	
A.N.L.	21.12.2022	
DRAWN BY:	SCALE:	
A.N.L.	AS SHOWN	

ISSUED FOR S4.55

0 2 4 6 8m


1:200

 

10/4/2025 2:39:36 PM

These APPROVED plans are subject to strict compliance with the National Construction Code, Environmental Planning and Assessment Act/Regulation, specification details and:

Application No: DA-529/2023/B
Date: 17/06/2025

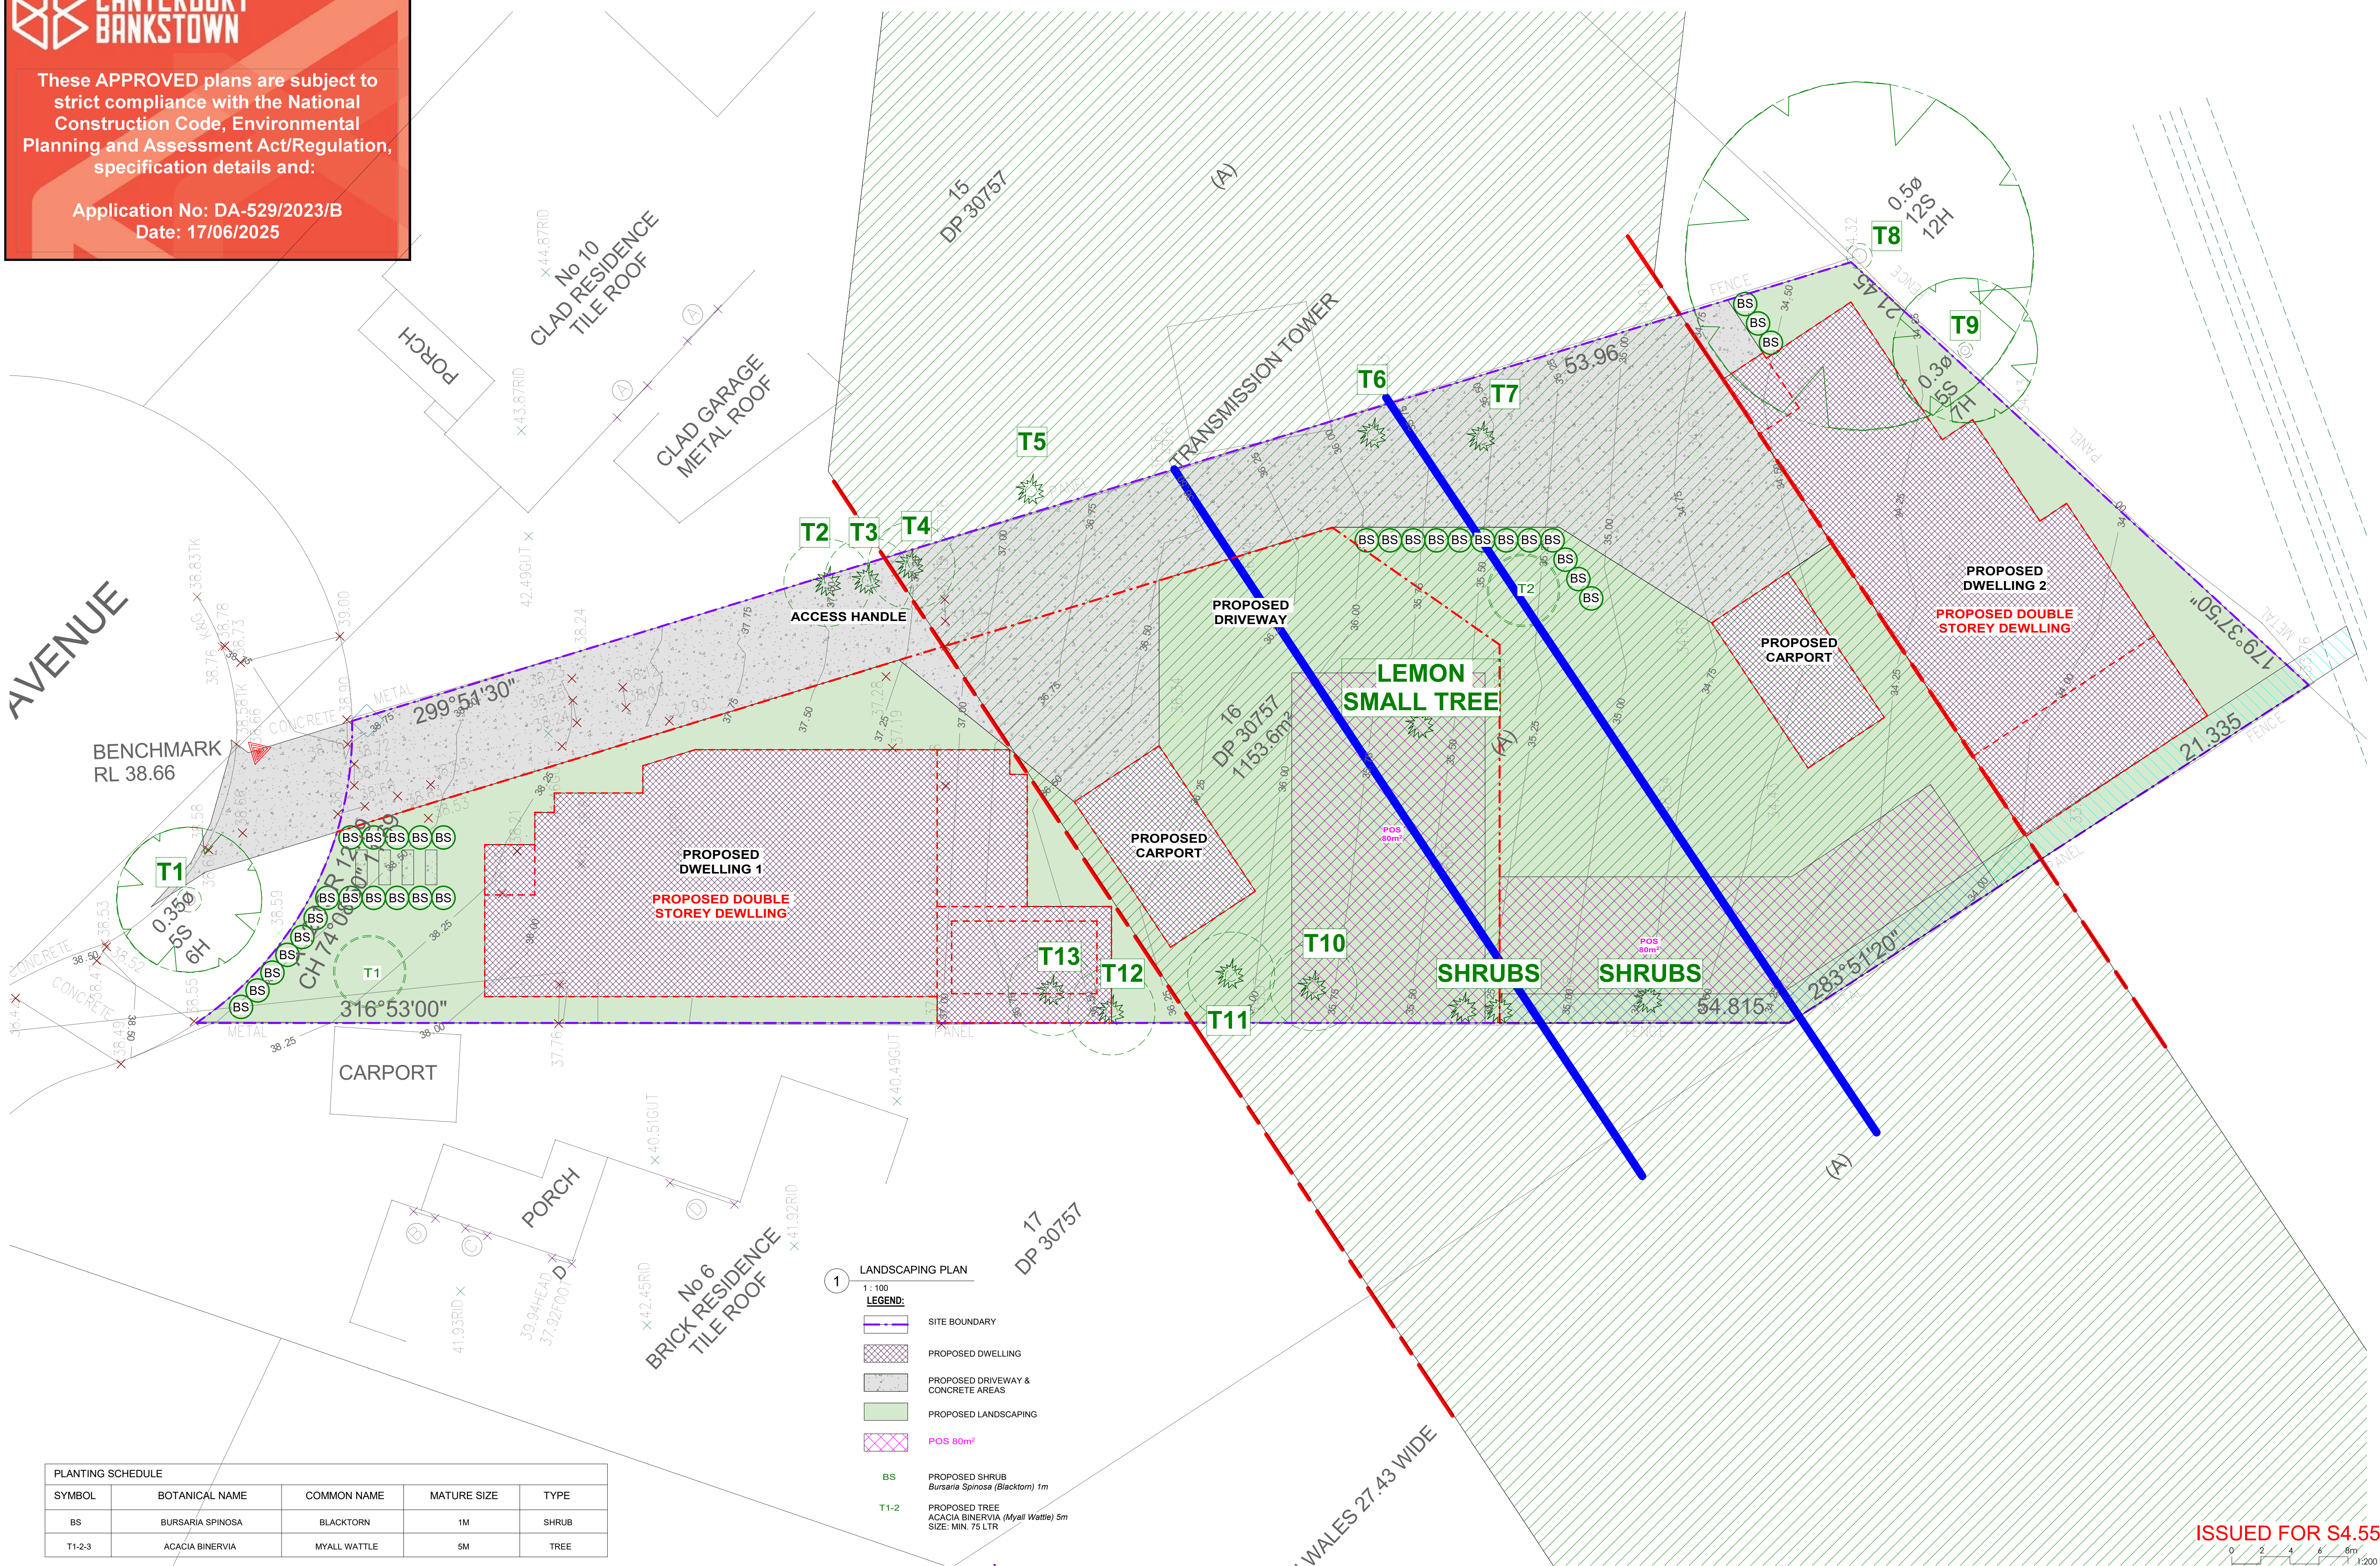

ISSUED FOR S4.55

REV	DATE	DESCRIPTION	BY
A	18.03.2025	ISSUED FOR S4.55	DK

COPYRIGHT
All rights reserved.
These drawings, plans and specifications
and the copyright in the property of
Nemco Design and must not be used,
reproduced or copied wholly or in part
without the written permission of Nemco
Design.

NEMCO DESIGN
STRUCTURAL ENGINEERING
& ARCHITECTURAL DESIGN

ADDRESS:
SUITE 2, LEVEL 1,
401-410 CAMPBELL RD, BANKSTOWN,
NSW 2204
PH: 02 9629 2222
E: info@nemcodesign.com.au
W: www.nemcodesign.com.au

PROPOSED DEMOLITION OF EXISTING STRUCTURES, PROPOSED BATTLE
AXE SUBDIVISION INTO 2 LOTS AND CONSTRUCTION OF A 2 STORY
DWELLING AT THE FRONT AND REAR LOT


8 HILLVIEW AVE, BANKSTOWN
LOT 16, DP 30757

LANDSCAPING PLAN

JOB NUMBER:	DWG NUMBER:	ORIGINAL SIZE:
22043	A01.05	A1
DESIGNED BY:	DATE:	
A.N.	21.12.2022	
DRAWN BY:	SCALE:	
A.N.	AS SHOWN	


These APPROVED plans are subject to strict compliance with the National Construction Code, Environmental Planning and Assessment Act/Regulation, specification details and:

Application No: DA-529/2023/B
Date: 17/06/2025

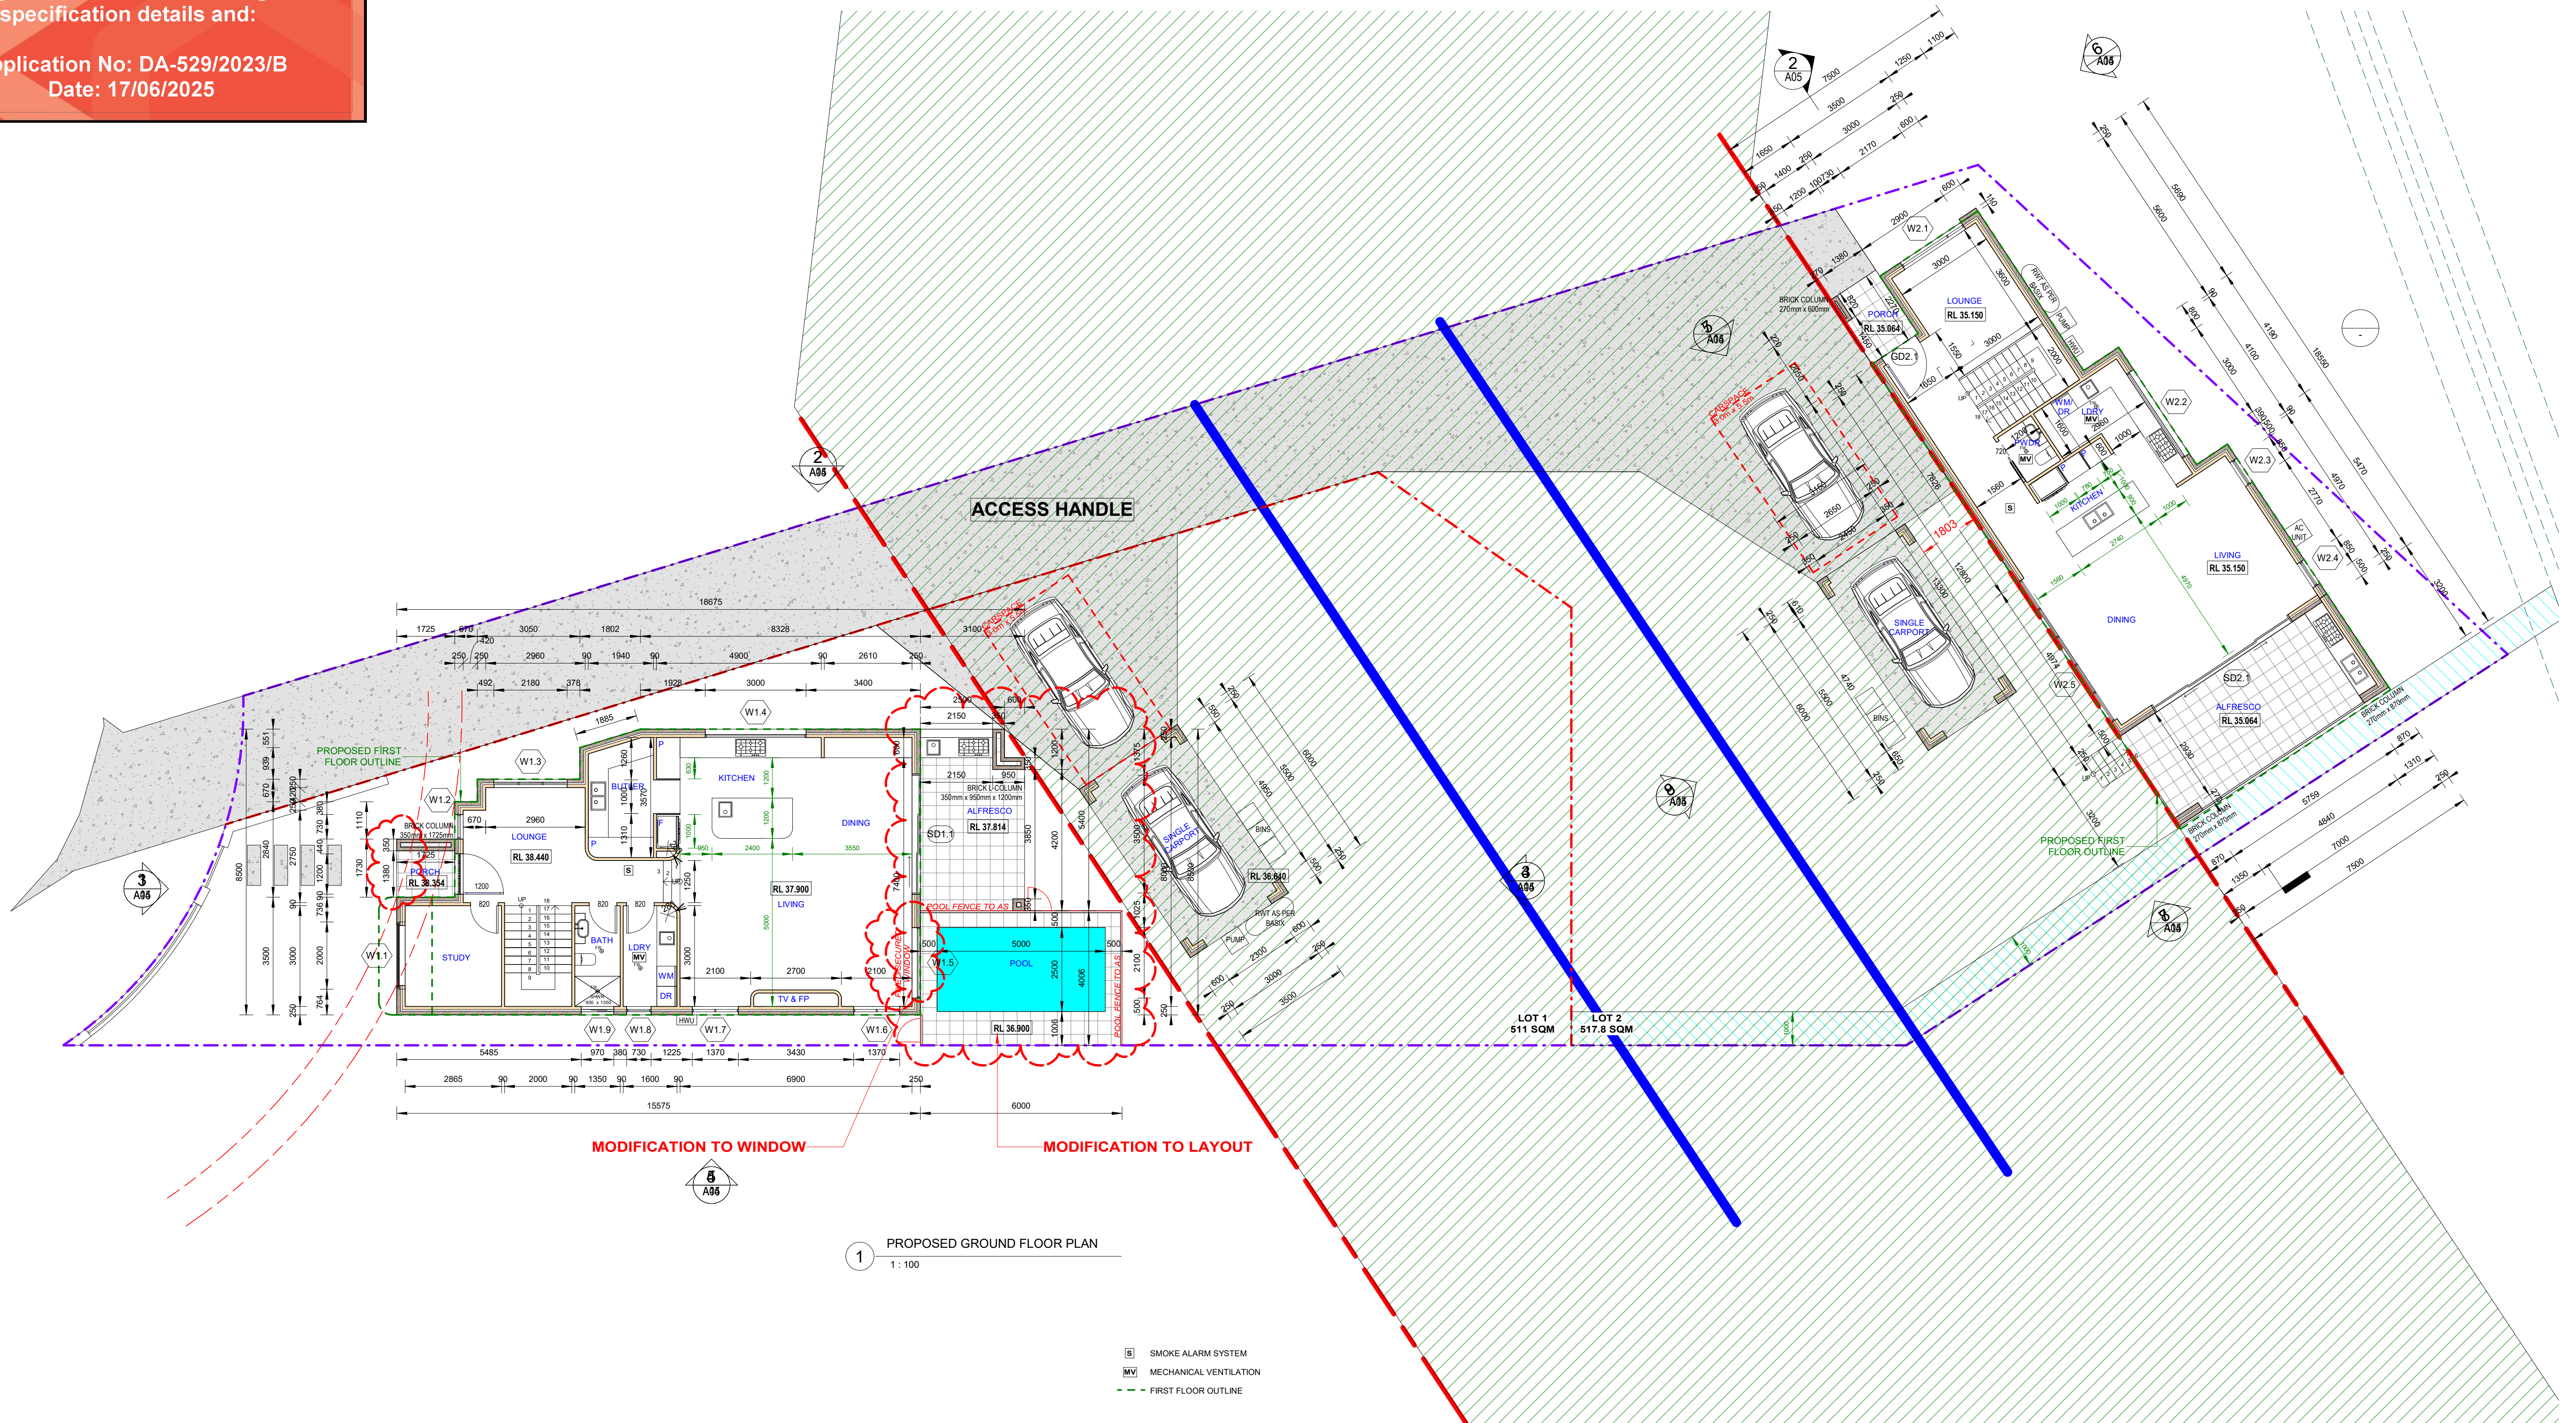

ISSUED FOR S4.55

Application No: DA-529/2023/B
Date: 17/06/2025

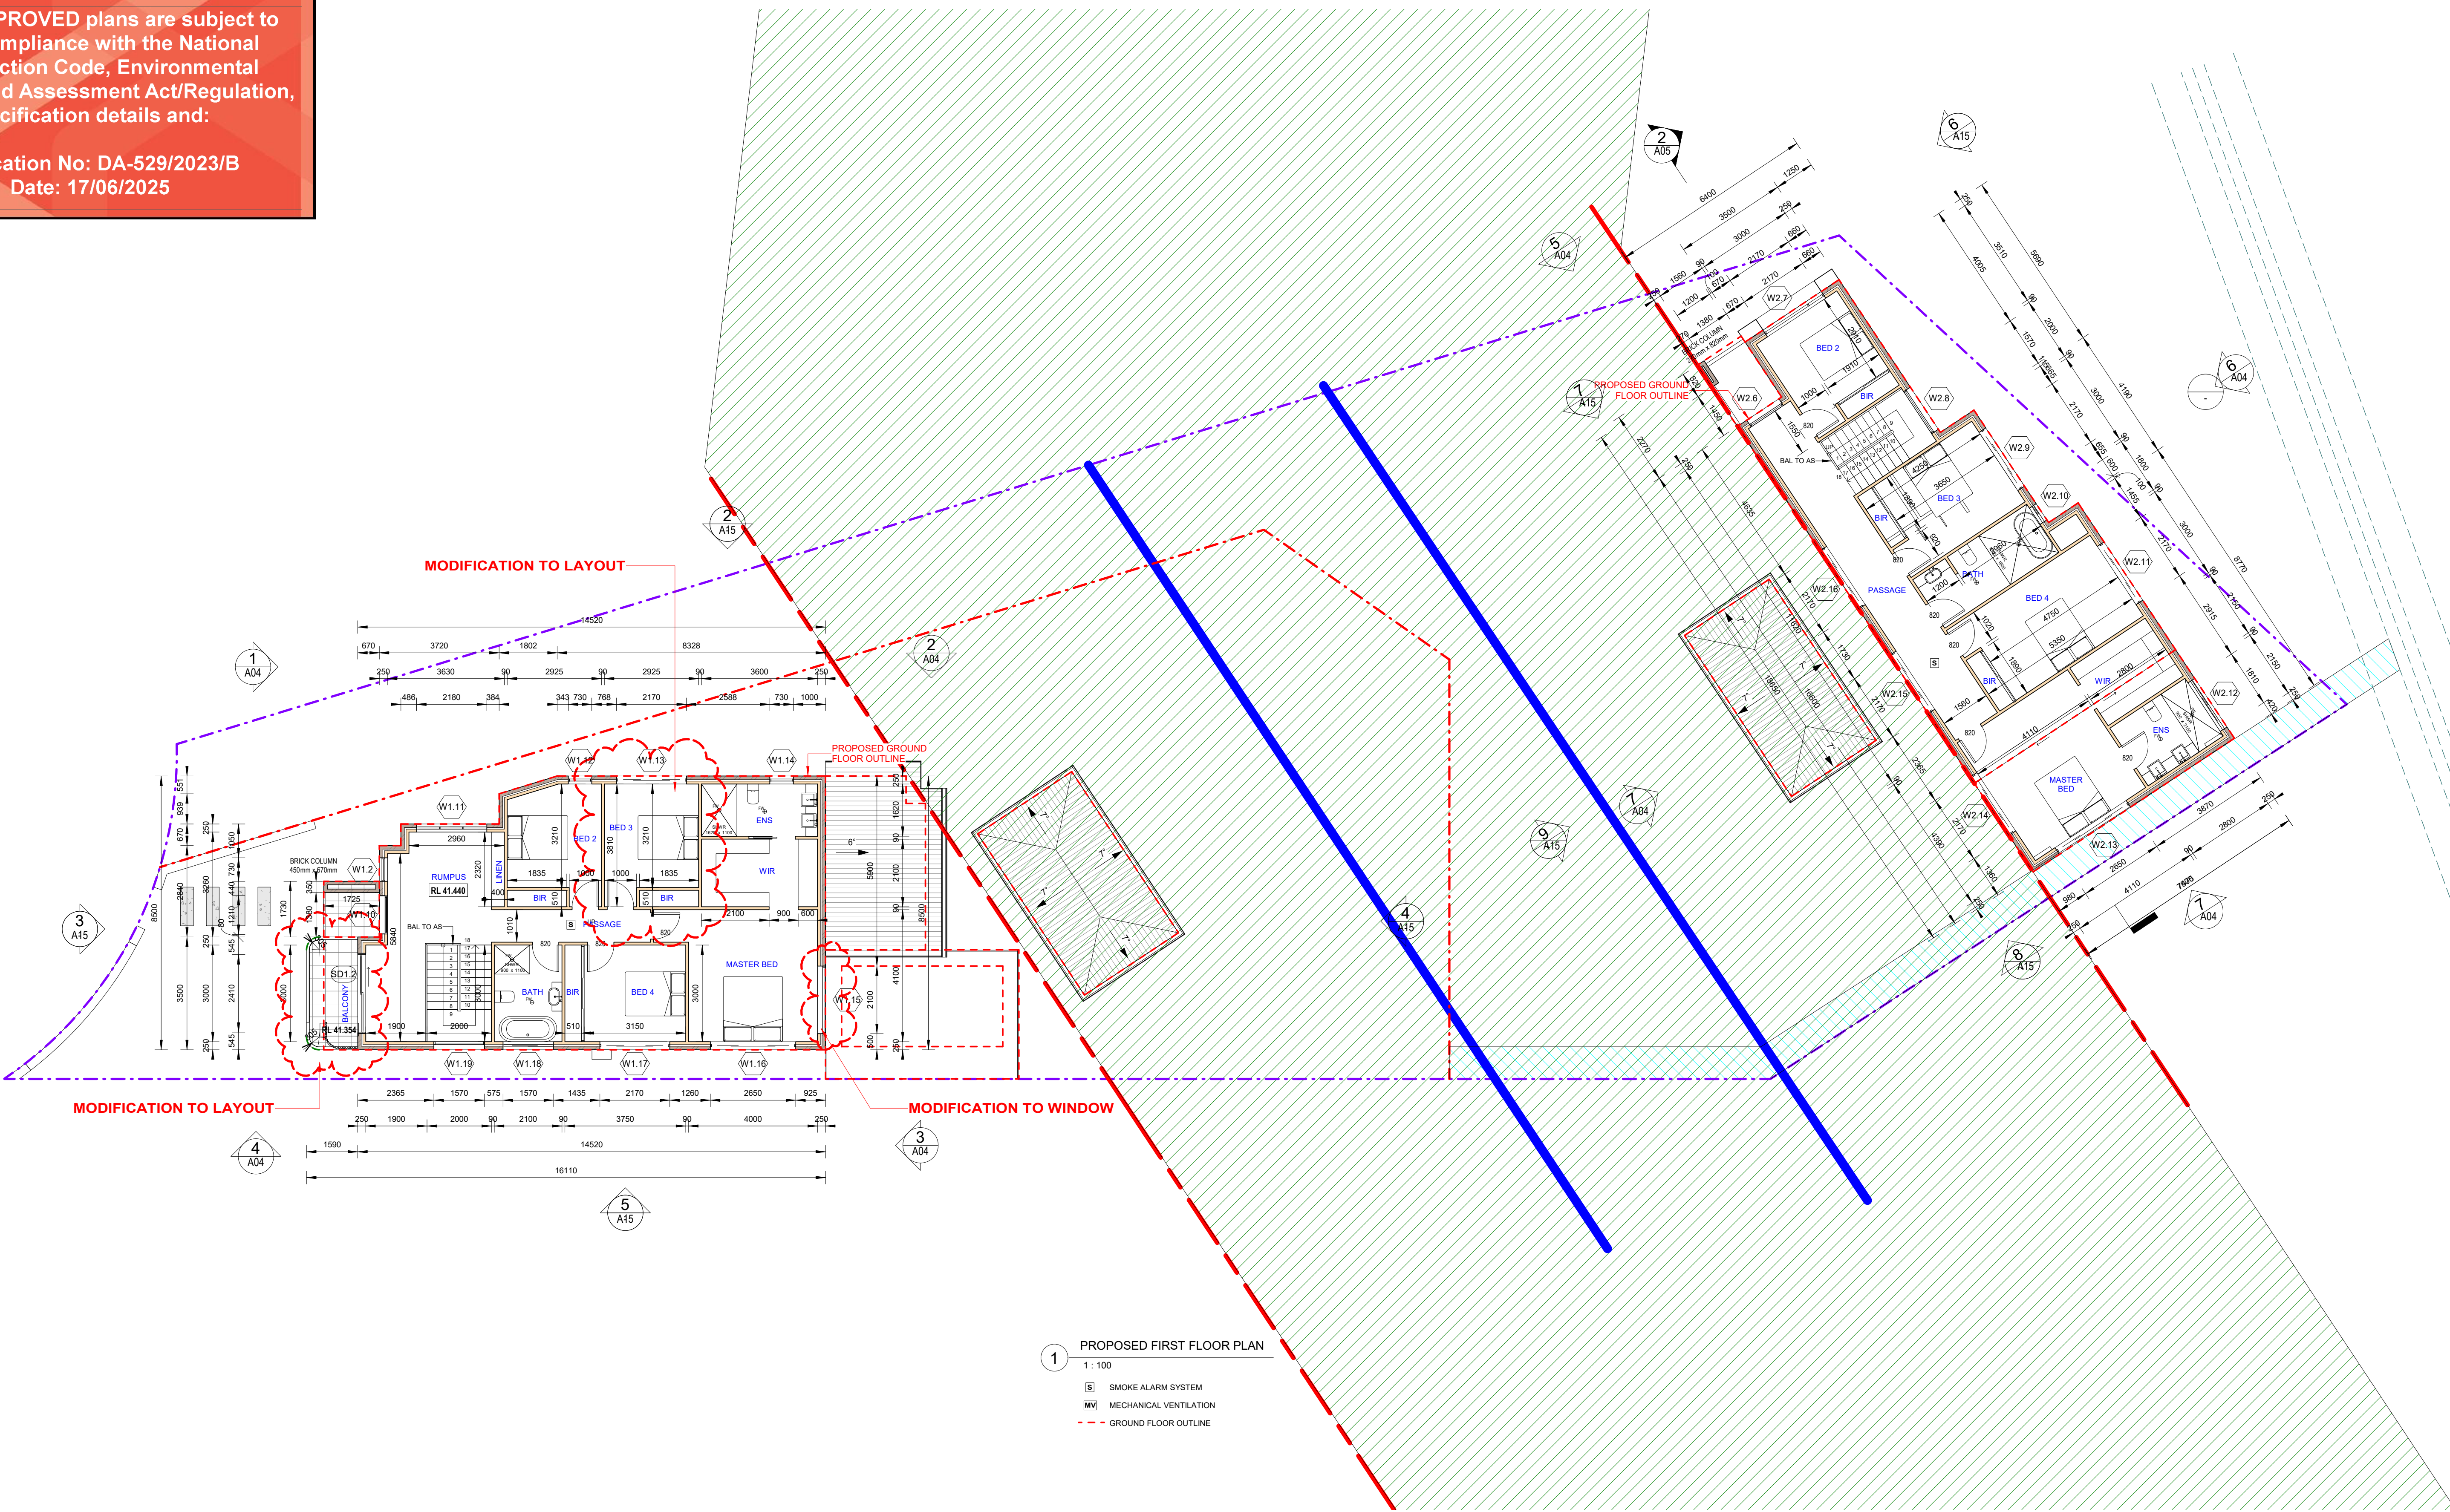


1 PROPOSED FIRST FLOOR PLAN

1 : 100

S SMOKE ALARM SYSTEM

MV MECHANICAL VENTILATION

--- GROUND FLOOR OUTLINE

 

			COPYRIGHT All rights reserved. These drawings, plans and specifications and the copyright are the property of Nemco Design and must not be used, reproduced or copied orally or in part without the written permission of Nemco Design.	 NEMCO DESIGN ADDRESS: SUITE A LEVEL 1, NO. 8 HILLVIEW AVE., BANKSTOWN, NSW 2203 P 02 9360 6880 F 02 9360 6823 E k.davies@nemcodesign.com.au	PROPOSED DEMOLITION OF EXISTING STRUCTURES, PROPOSED BATTERY AGE SUBDIVISION INTO 2 LOTS AND CONSTRUCTION OF A 2 STORY DWELLING AT THE FRONT AND REAR LOT	DWG NUMBER 22043	DWG NUMBER A03	ORIGINAL SIZE A1
					8 HILLVIEW AVE, BANKSTOWN LOT 16, DP 90757	DESIGNED BY A.N.	DATE 21.12.2022	
				STRUCTURAL ENGINEERING & ARCHITECTURAL DESIGN	PROPOSED FIRST FLOOR PLAN	DRAWN BY A.N.	SCALE AS SHOWN	
REV	DATE	DESCRIPTION	BY					
A	18.03.2023	ISSUED FOR \$4.05	DK					




**CANTERBURY
BANKSTOWN**

These APPROVED plans are subject to strict compliance with the National Construction Code, Environmental Planning and Assessment Act/Regulation, specification details and:



Application No: DA-529/2023/B
Date: 17/06/2025

ISSUED FOR \$4.55

 		COPYRIGHT All rights reserved. These drawings, plans and specifications and the copyright on the property of Nemco Design and must not be used, reproduced or copied wholly or in part without the written permission of Nemco Design.		 ADDRESS: SUITE 101 142-10 COWLEY RD. BANTAMONT NEMCO DESIGN N1Y 1P9 TEL: 905-881-2228 F: 905-881-2229 E: info@nemco-design.com		PROPOSED DEMOLITION OF EXISTING STRUCTURES, PROPOSED BATTLE AXE SUBDIVISION INTO 2 LOTS AND CONSTRUCTION OF A 2 STORY DWELLING AT THE FRONT AND REAR LOT		JOB NUMBER: 22043	PROJ NUMBER: A04	ORIGINAL SIZE: A1
		NEMCO DESIGN P.L.L.C.		8 HILLVIEW AVE, BANTAMONT LOT 16, DP 30757		DESIGNED BY: DATE: 21.12.2022				
		STRUCTURAL, ENGINEERING & ARCHITECTURAL DESIGN		ELEVATIONS		DRAWN BY:				
		DATE: 18.10.2022 ISSUED FOR \$4.50		REV DATE DESCRIPTION		SCALE:				

These APPROVED plans are subject to strict compliance with the National Construction Code, Environmental Planning and Assessment Act/Regulation, specification details and:

Application No: DA-529/2023/B
Date: 17/06/2025

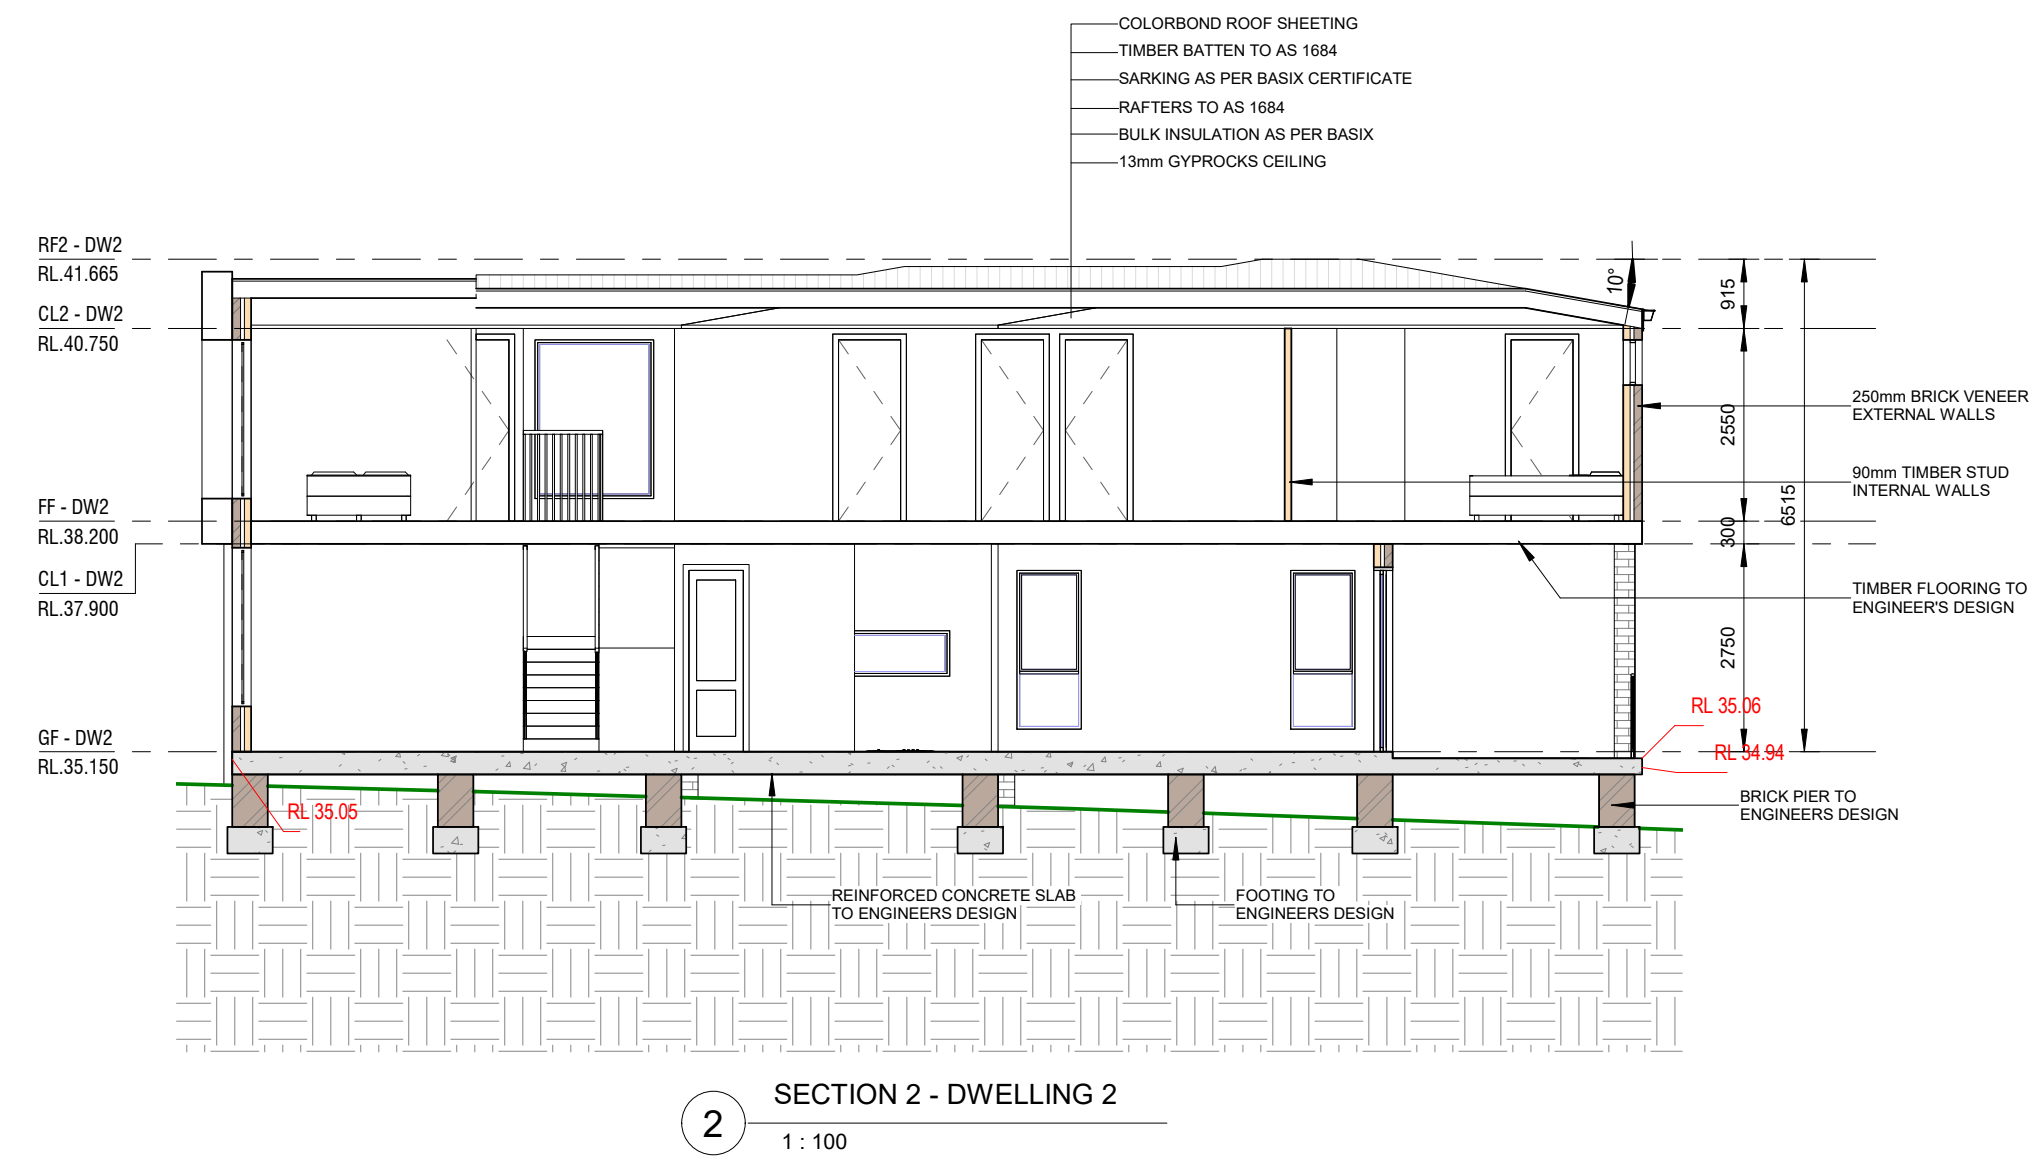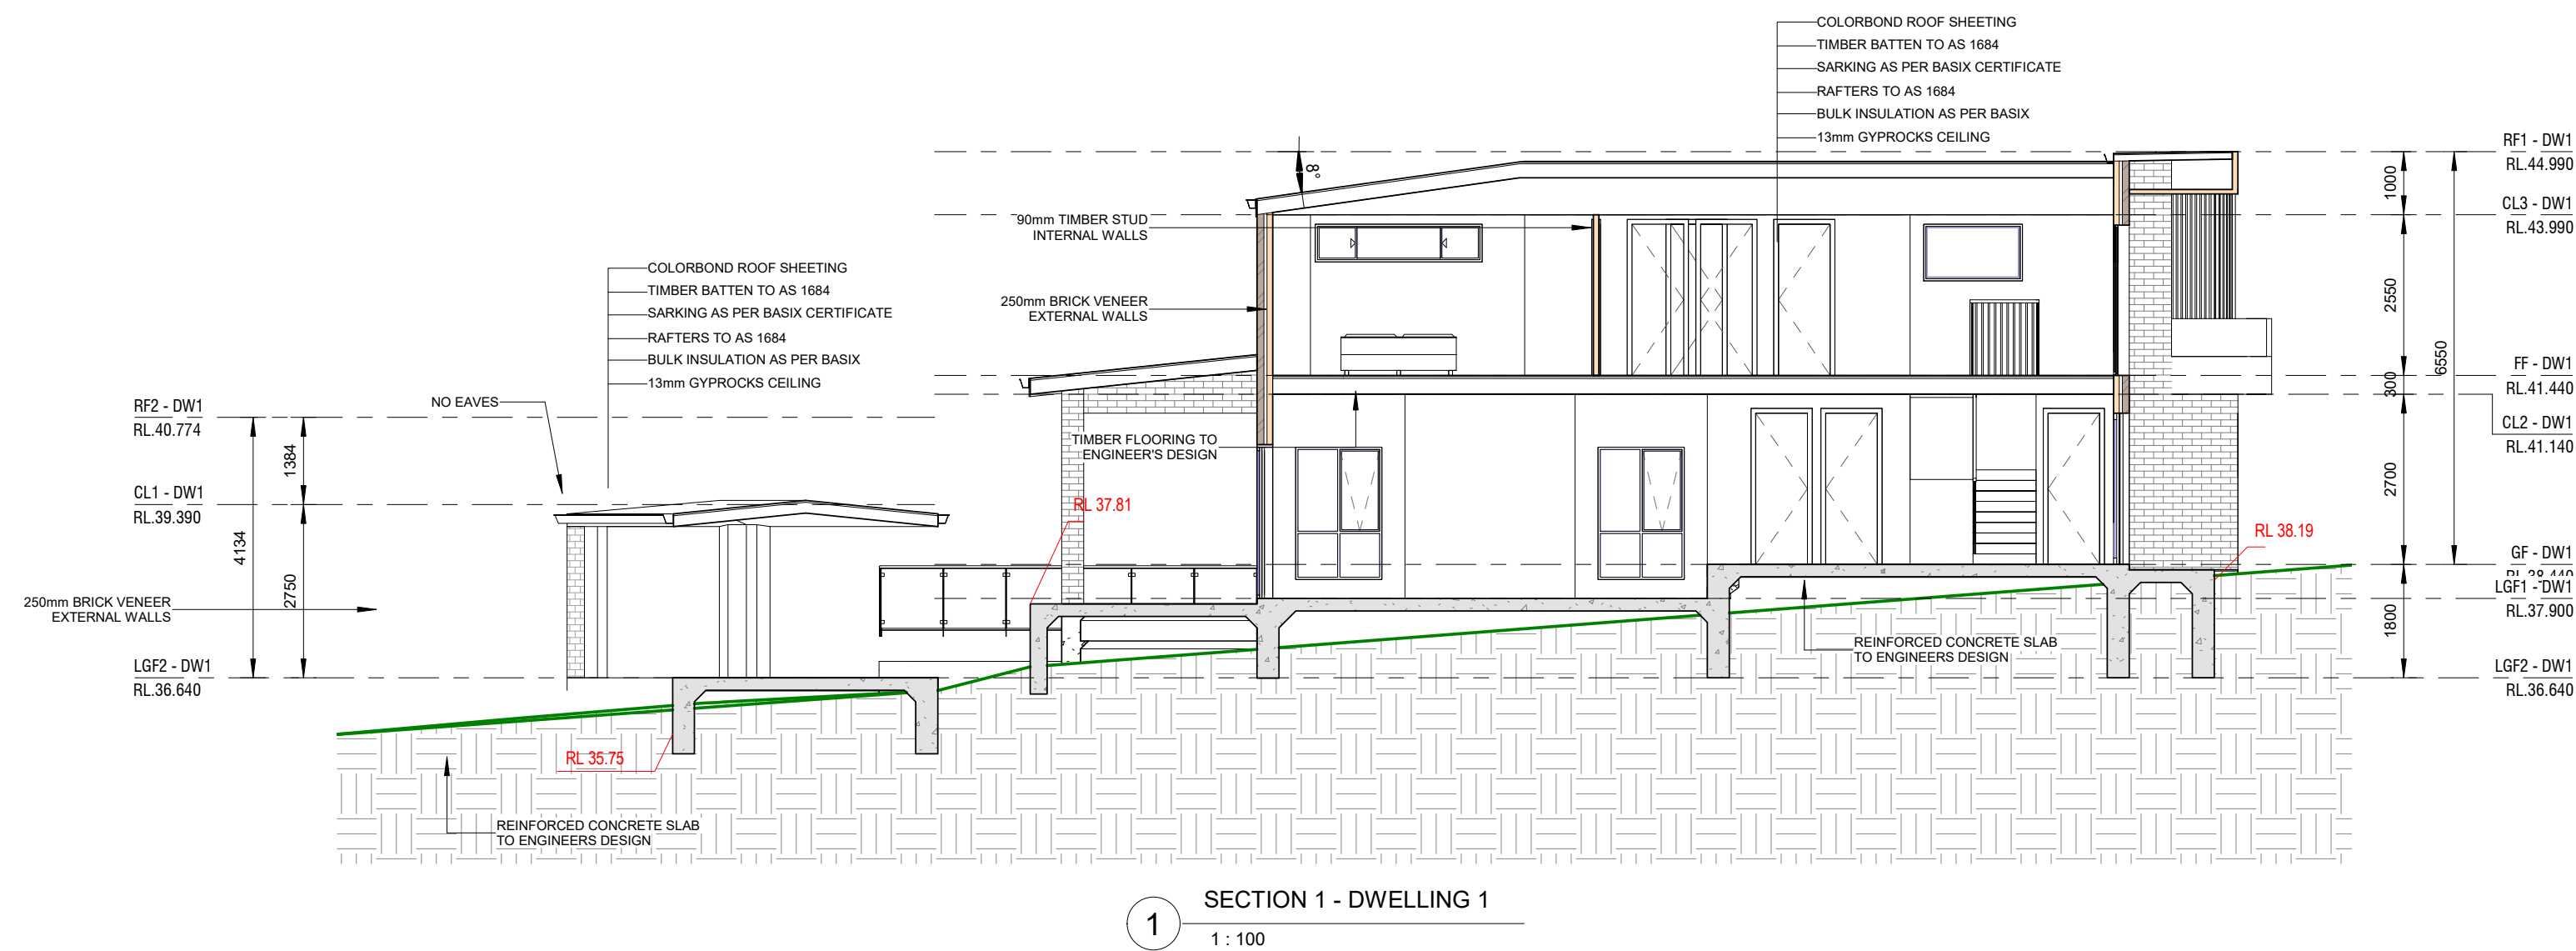

ISSUED FOR S4.55

0 1 2 3 4m
1:100

REV	DATE	DESCRIPTION	BY
A	18.03.2025	ISSUED FOR S4.55	DK

COPYRIGHT
All rights reserved.
These drawings, plans and specifications and the copyright are the property of Nemco Design and must not be used, reproduced or copied wholly or in part without the written permission of Nemco Design.

NEMCO DESIGN
STRUCTURAL ENGINEERING
& ARCHITECTURAL DESIGN

ADDRESS:
SUITE 2, LEVEL 1,
455-475 CAMPBELL RD, BANKSTOWN,
NSW 2130
P 02 9628 2222
E info@nemcodesign.com.au

PROPOSED DEMOLITION OF EXISTING STRUCTURES, PROPOSED BATTLE
AXE SUBDIVISION INTO 2 LOTS AND CONSTRUCTION OF A 2 STORY
DWELLING AT THE FRONT AND REAR LOT

8 HILLVIEW AVE, BANKSTOWN
LOT 16, DP 38787

SECTION 1 AND 2

JOB NUMBER:	DWG NUMBER:	ORIGINAL SIZE:
22043	A05	A1
DESIGNED BY:	DATE:	
A.N.	21.12.2022	
DRAWN BY:	SCALE:	
A.N.	AS SHOWN	

10/4/2025 2:40:00 PM



Grand total: 19	46.50 m ²
-----------------	----------------------

Grand total: 2	14.04 m ²
----------------	----------------------

Grand total: 16 45.10 m²

Grand total: 2	14.40 m ²
----------------	----------------------

1/04/2025 2:40:13 PM

These APPROVED plans are subject to strict compliance with the National Construction Code, Environmental Planning and Assessment Act/Regulation, specification details and:

Application No: DA-529/2023/B
Date: 17/06/2025



1 SCHEDULE OF FINISHES

MODIFICATION TO FINISHES



01: VIVID WHITE RENDER



02: CEMENT FINISH



03: WOOD FINISH



04: GLASS BALUSTRADE



05: ALUMINIUM WINDOWS & DOORS



06: COLOURBOND ROOF



07: FASCIA & GUTTER

ISSUED FOR S4.55

REV	DATE	DESCRIPTION	BY
A	18.03.2025	ISSUED FOR S4.55	DK

COPYRIGHT
All rights reserved.
These drawings, plans and specifications
and the copyright are the property of
Nemco Design and must not be used,
reproduced or copied wholly or in part
without the written permission of Nemco
Design.

NEMCO DESIGN
STRUCTURAL ENGINEERING
& ARCHITECTURAL DESIGN

ADDRESS:
SUITE 4, LEVEL 1,
400-410 CAMPBELL RD, BANKSTOWN,
NSW 2203
P: 02 9628 2222
E: info@nemcodesign.com.au

**PROPOSED DEMOLITION OF EXISTING STRUCTURES, PROPOSED BATTLE
AXE SUBDIVISION INTO 2 LOTS AND CONSTRUCTION OF A 2 STORY
DWELLING AT THE FRONT AND REAR LOT**

8 HILLVIEW AVE, BANKSTOWN
LOT 16, DP 38787

SCHEDULE OF FINISHES

JOB NUMBER:	DWG NUMBER:	ORIGINAL SIZE:
22043	A09	A1
DESIGNED BY:	DATE:	
A.N.	21.12.2022	
DRAWN BY:	SCALE:	
A.N.	AS SHOWN	

10/4/2025 2:40:17 PM


No 10



No 8




No 6

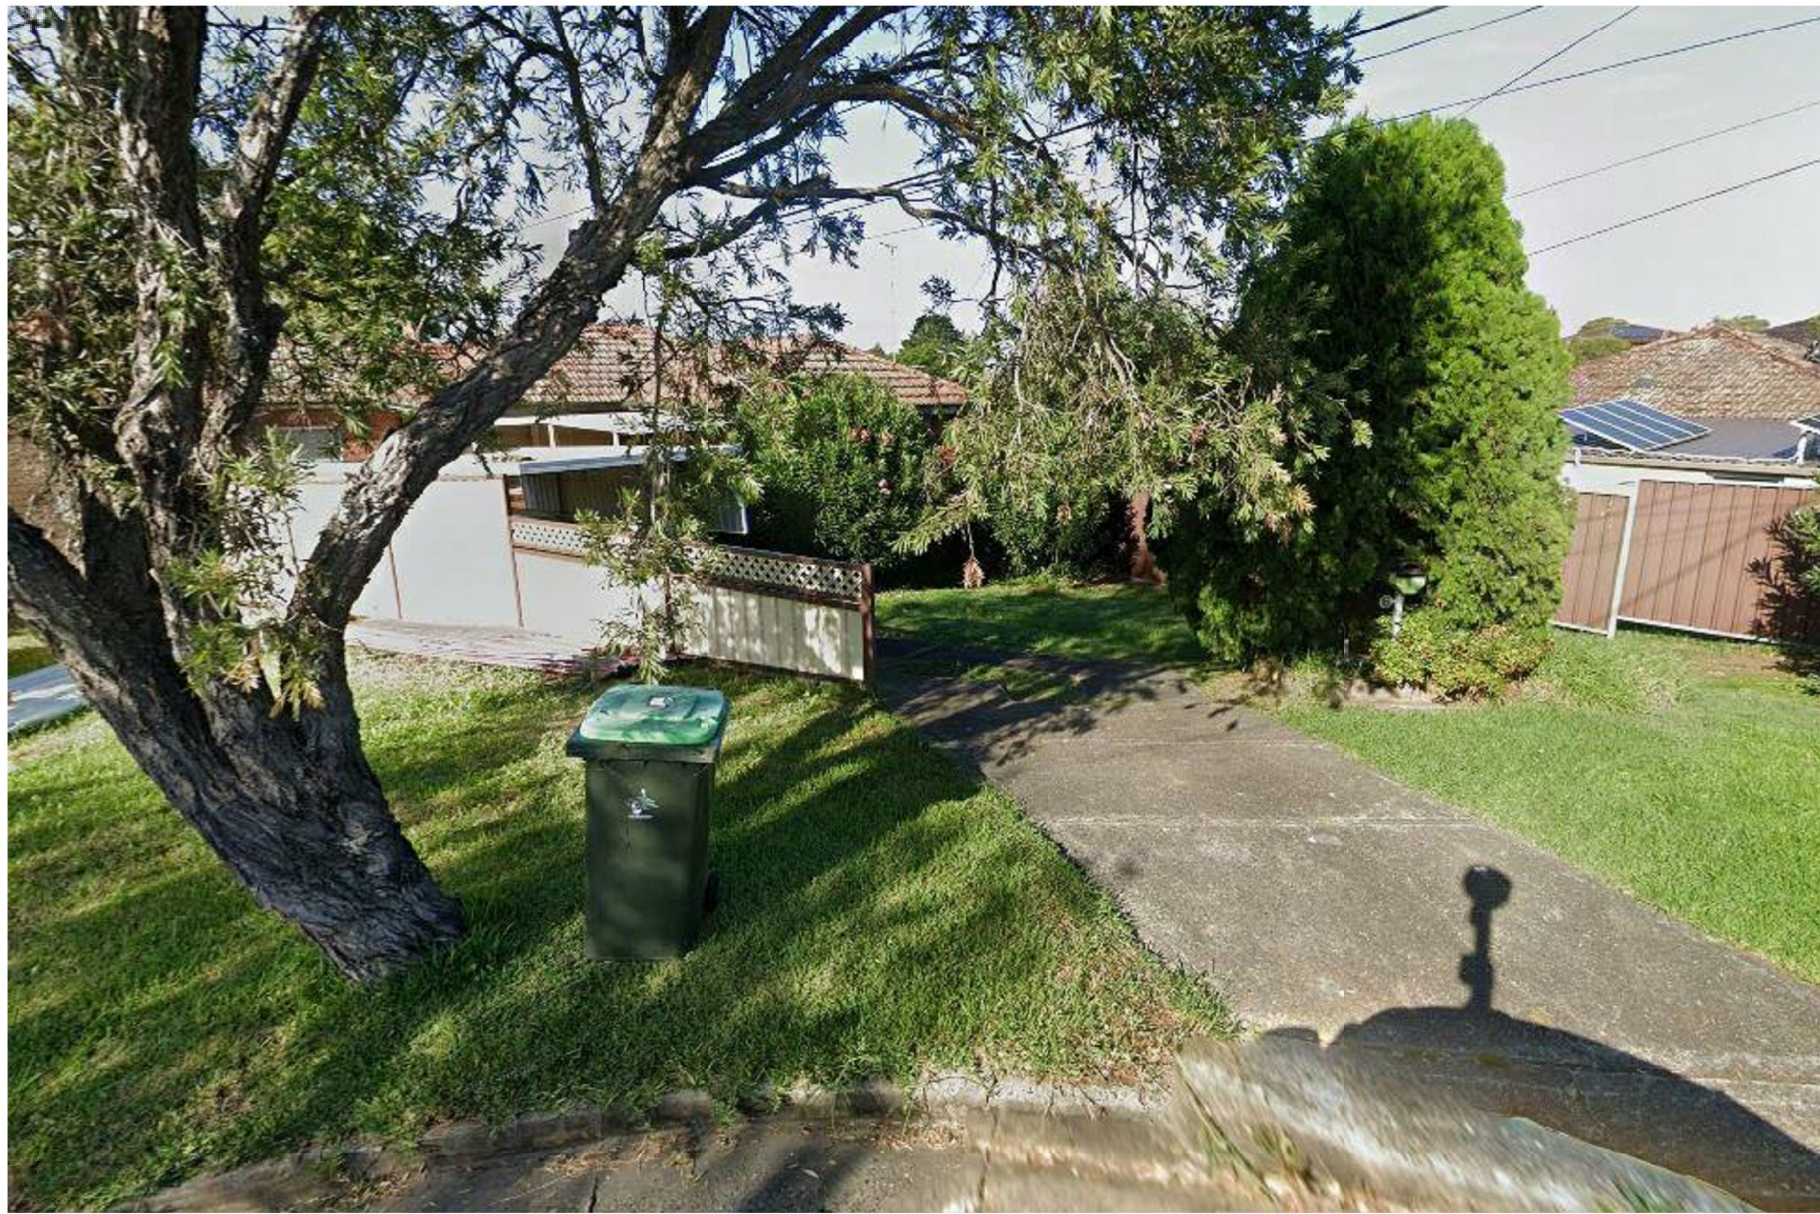

1 STREETScape VIEW

HILLVIEW AVE

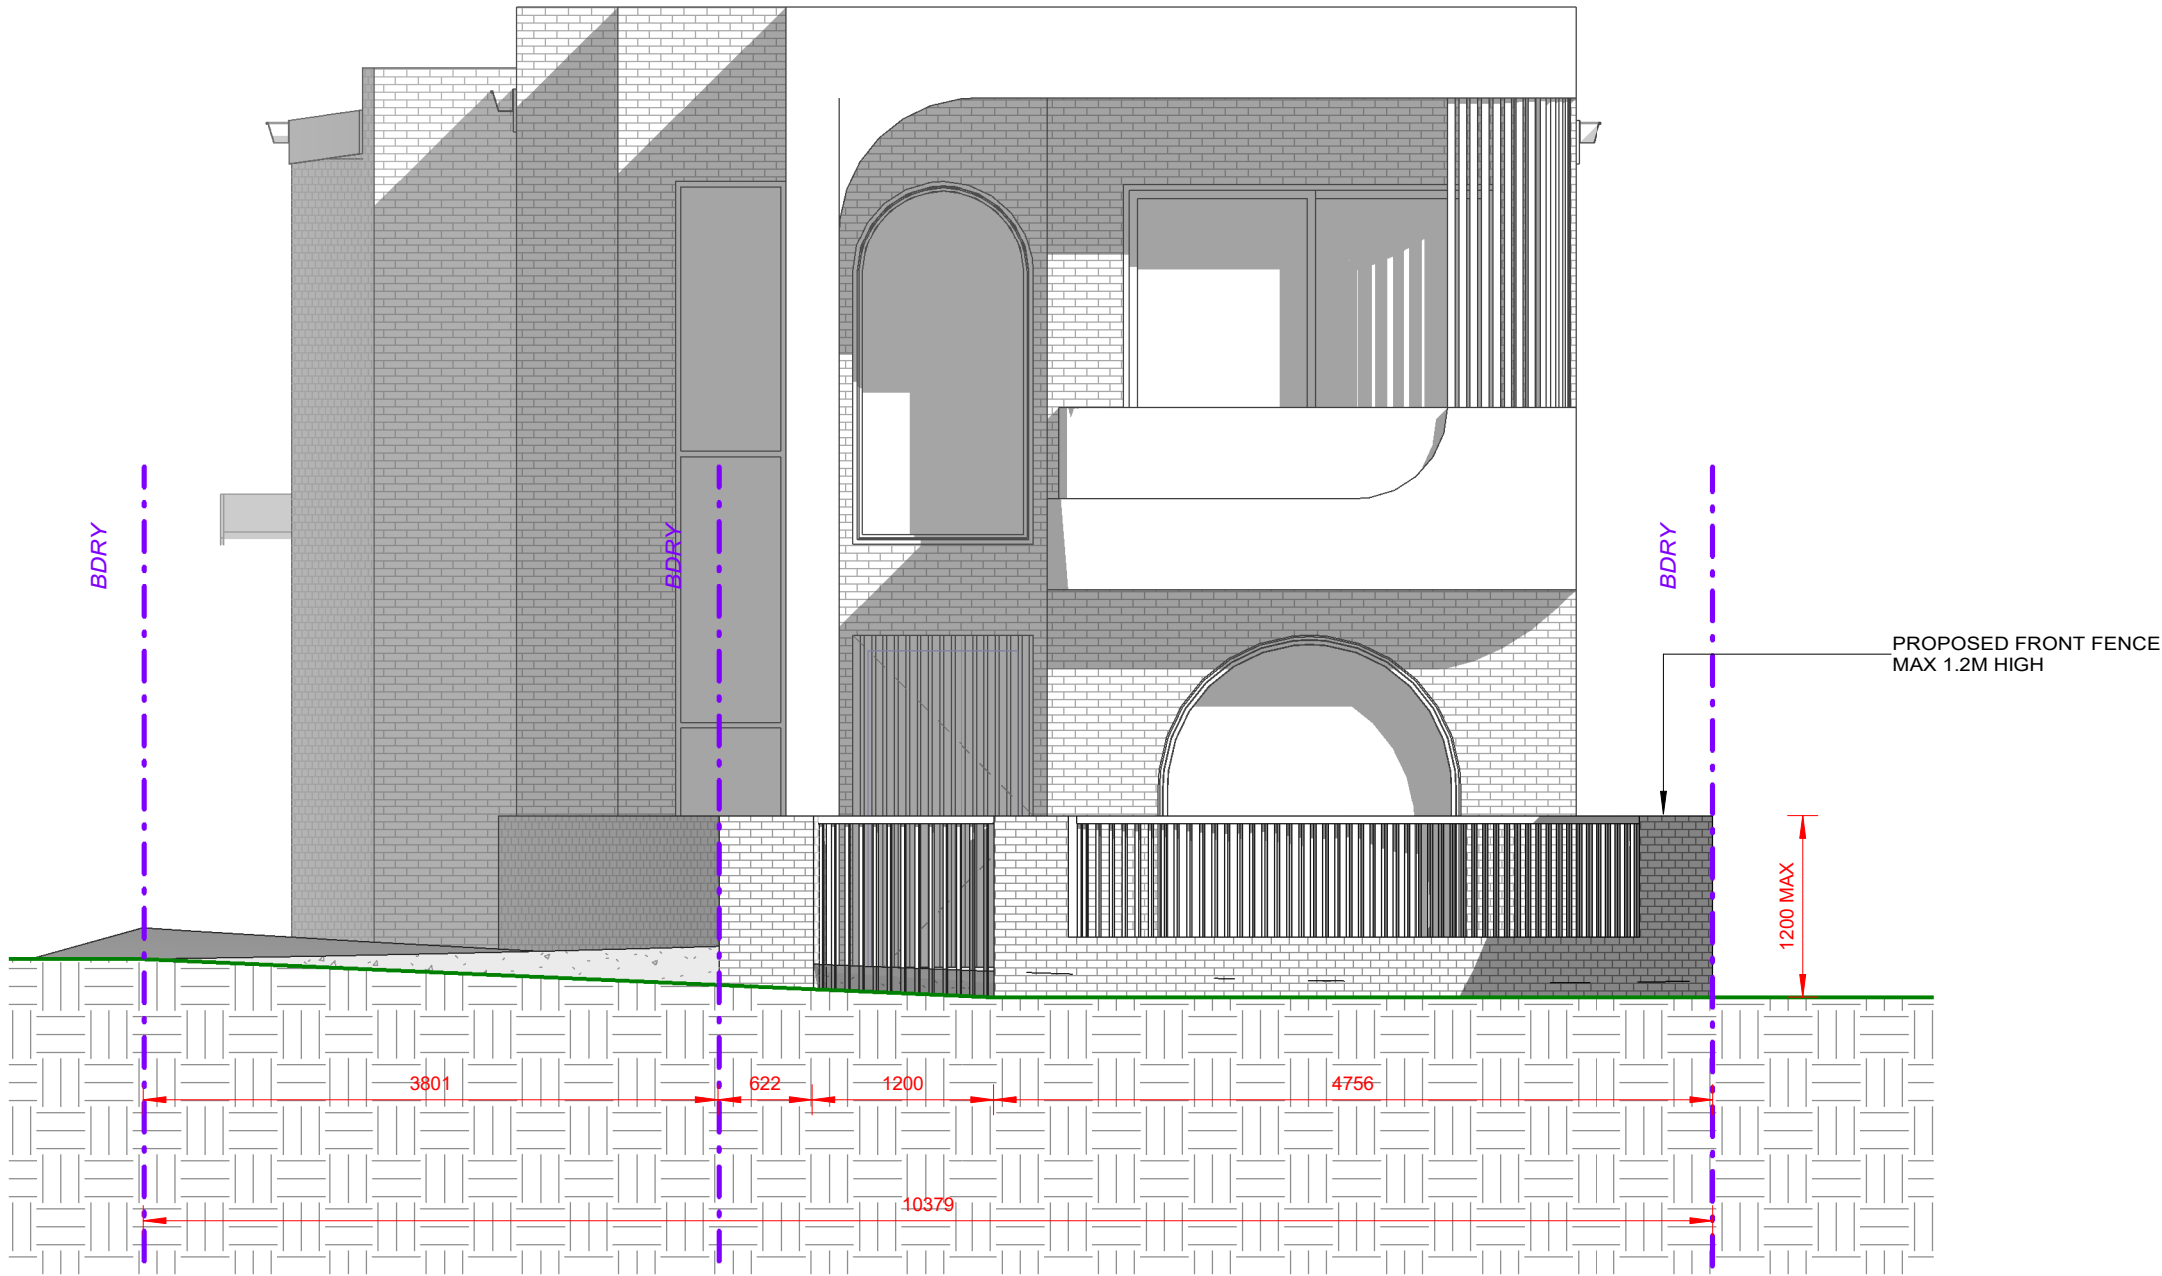

2 FRONT FENCE ELEVATION
1 : 50



These APPROVED plans are subject to strict compliance with the National Construction Code, Environmental Planning and Assessment Act/Regulation, specification details and:

Application No: DA-529/2023/B
Date: 17/06/2025

ISSUED FOR S4.55

		COPYRIGHT All rights reserved. These drawings, plans and specifications and the copyright are the property of Nemco Design and must not be used, reproduced or copied wholly or in part without the written permission of Nemco Design.		 ADDRESS: SUITE 4, LEVEL 1, 401-410 CAMPBELL RD, BANKSTOWN, NSW 2204 TEL: 02 9628 2222 E: info@nemcodesign.com.au		PROPOSED DEMOLITION OF EXISTING STRUCTURES, PROPOSED BATTLE AXE SUBDIVISION INTO 2 LOTS AND CONSTRUCTION OF A 2 STORY DWELLING AT THE FRONT AND REAR LOT		JOB NUMBER: 22043	DWG NUMBER: A10	ORIGINAL SIZE: A1
				NEMCO DESIGN STRUCTURAL ENGINEERING & ARCHITECTURAL DESIGN		8 MILL HAVEN, BANKSTOWN LOT 16, DP 30757		DESIGNED BY: A.N.L.	DATE: 21.12.2022	
						STREETSCAPE AND FRONT FENCE ELEVATION		DRAWN BY: A.N.L.	SCALE: AS SHOWN	
REV	DATE	DESCRIPTION		BY						
A	18.03.2023	ISSUED FOR \$4.95		OK						

10/4/2025 2:40:23 PM