


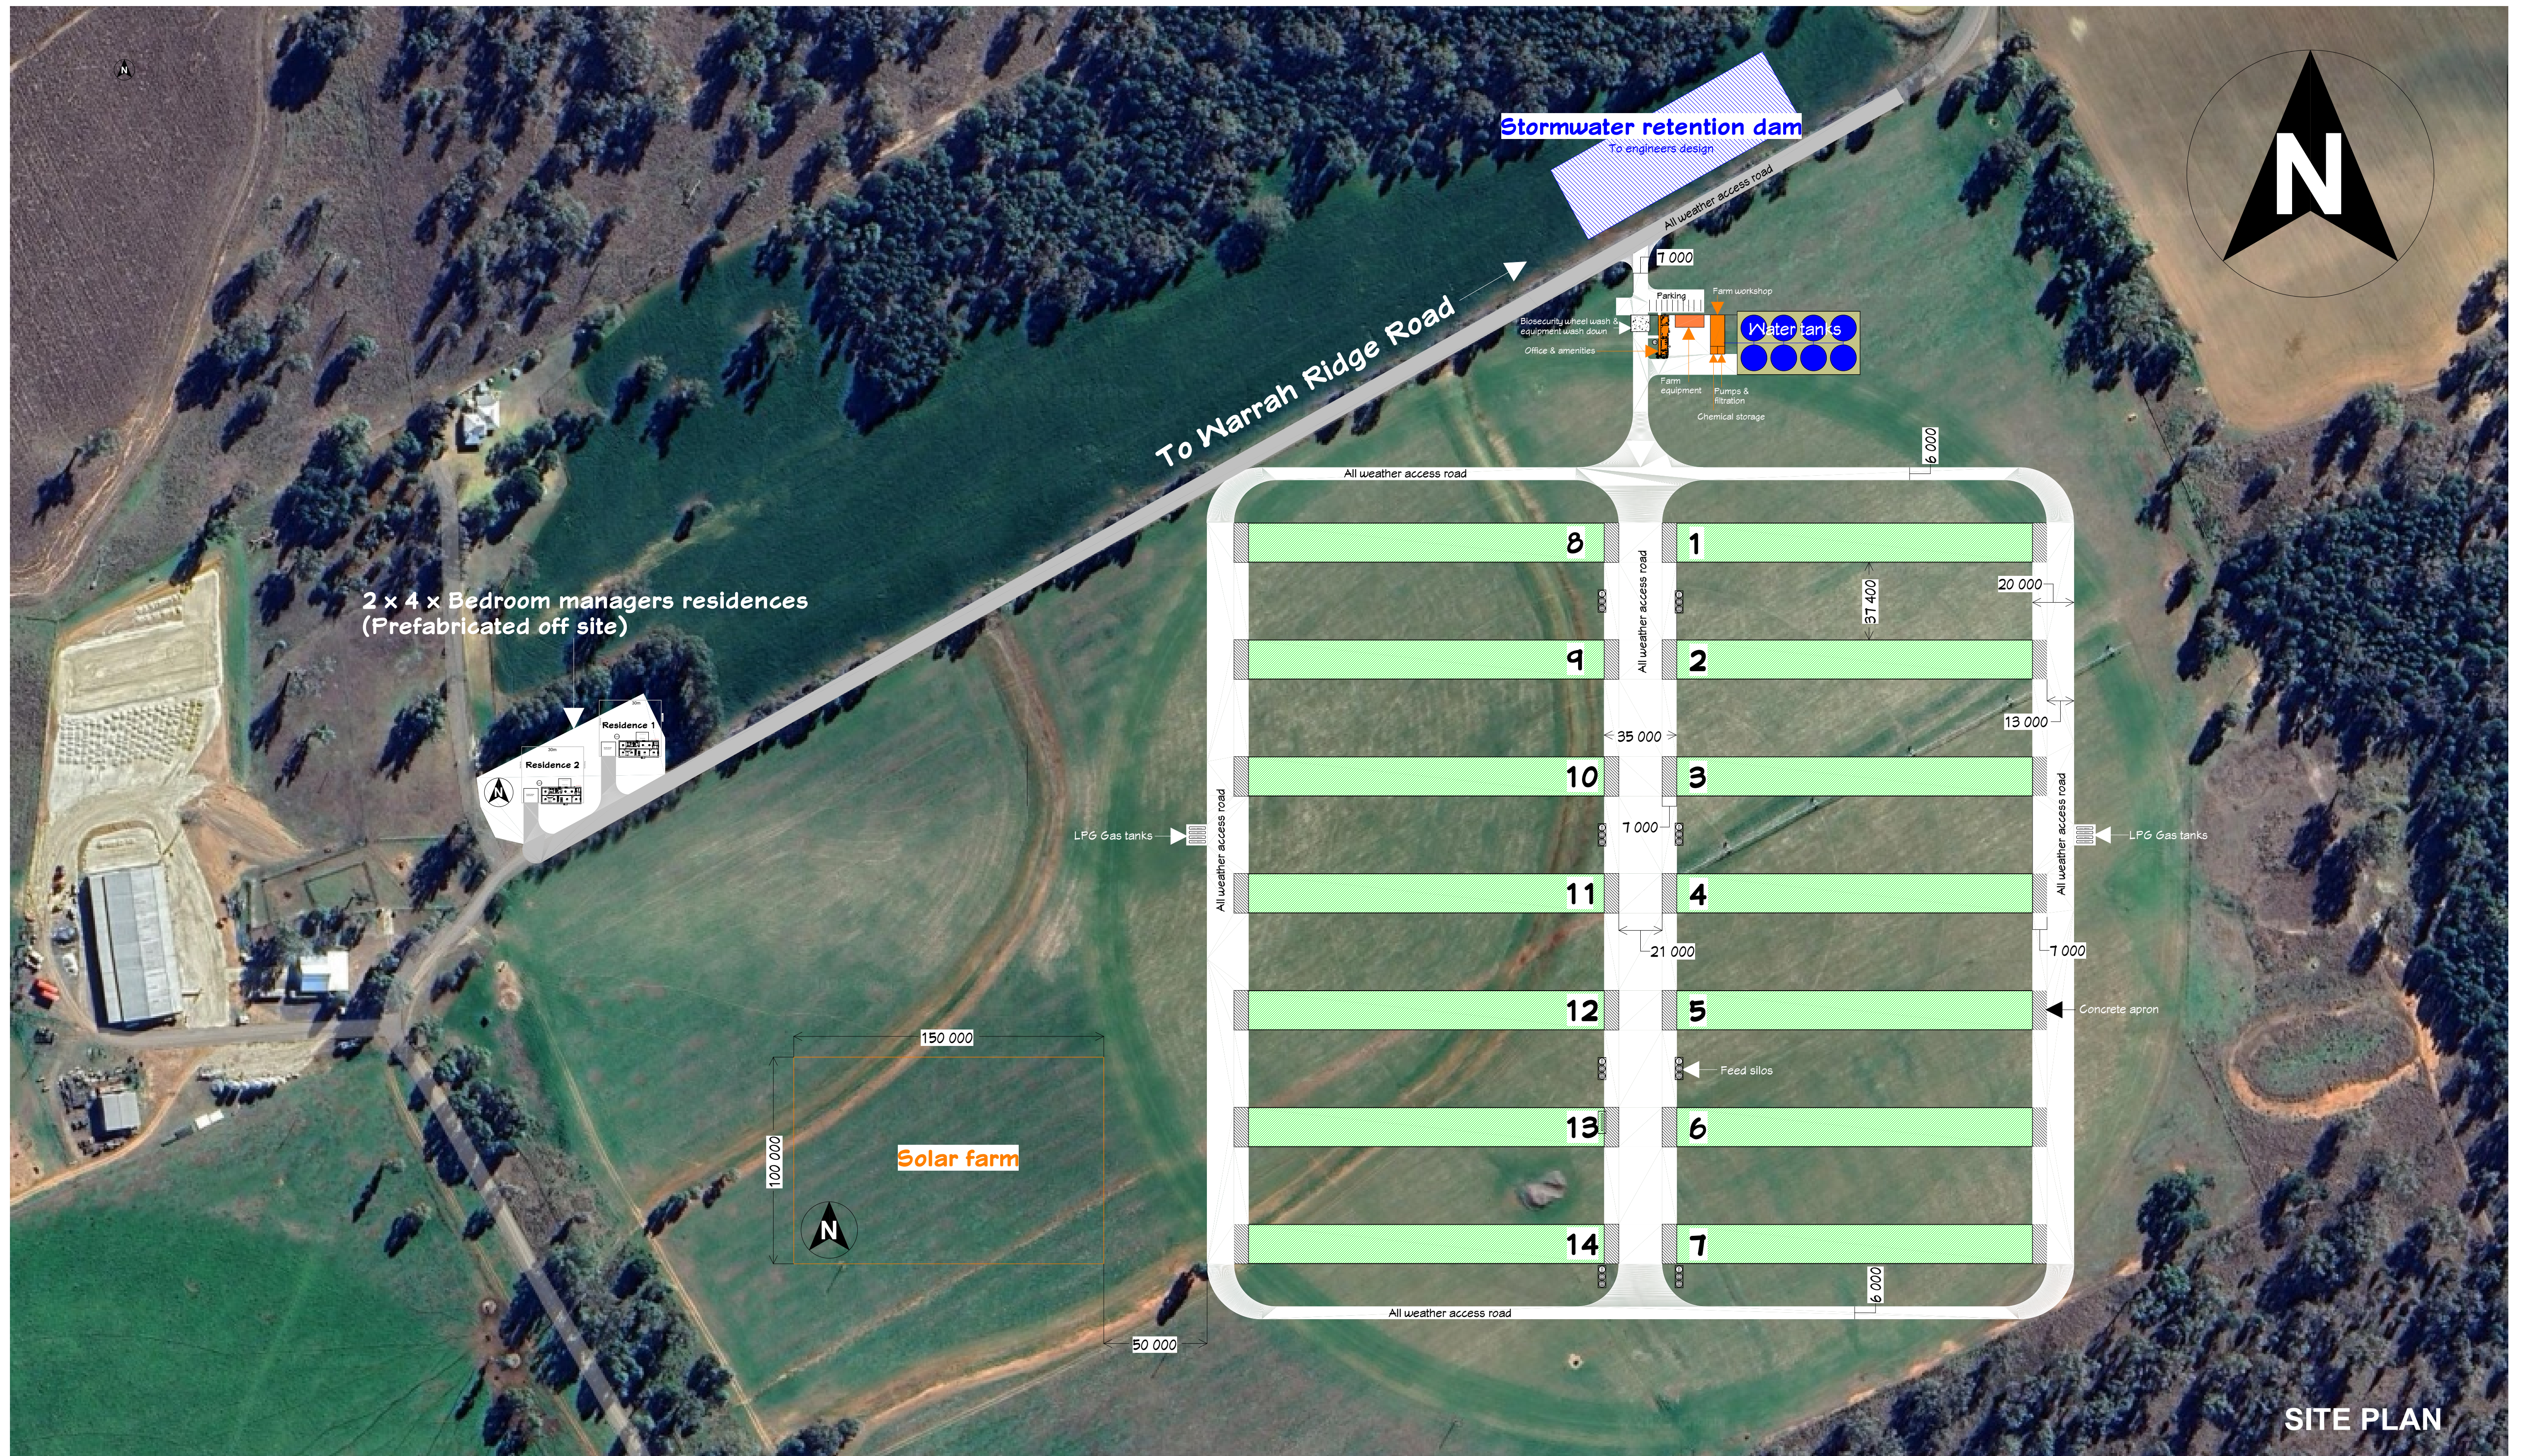


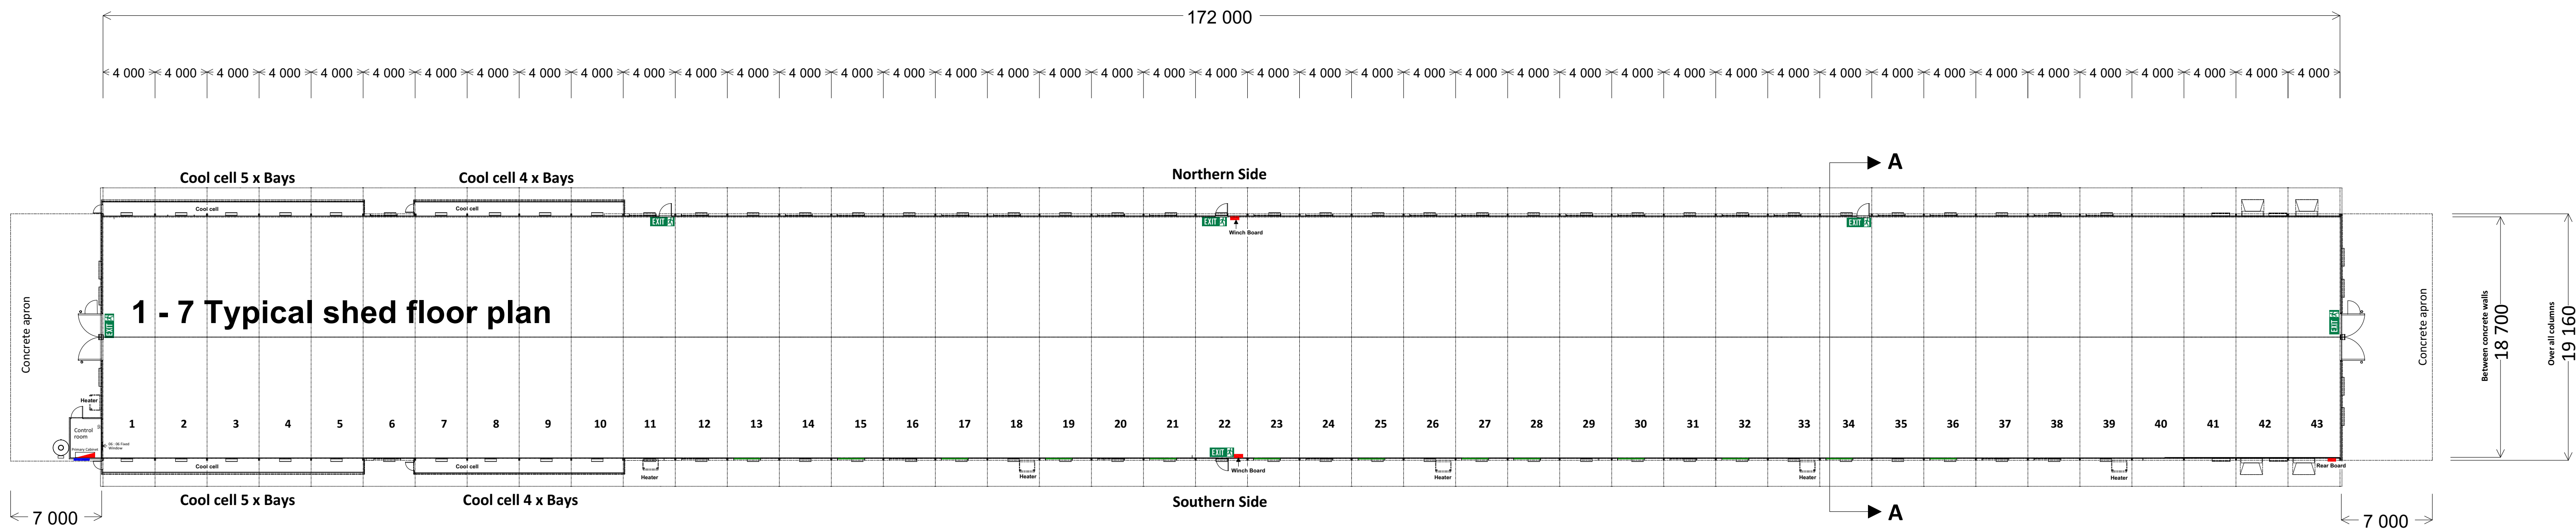


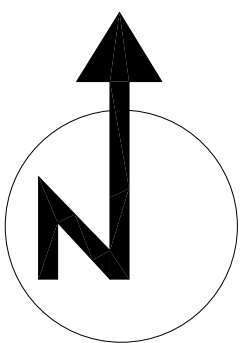


Typical shed floor plan

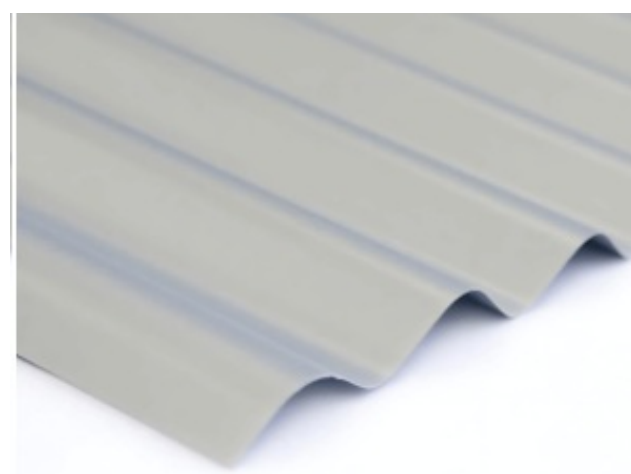


ZINCALUME® CORRUGATED ROOFING

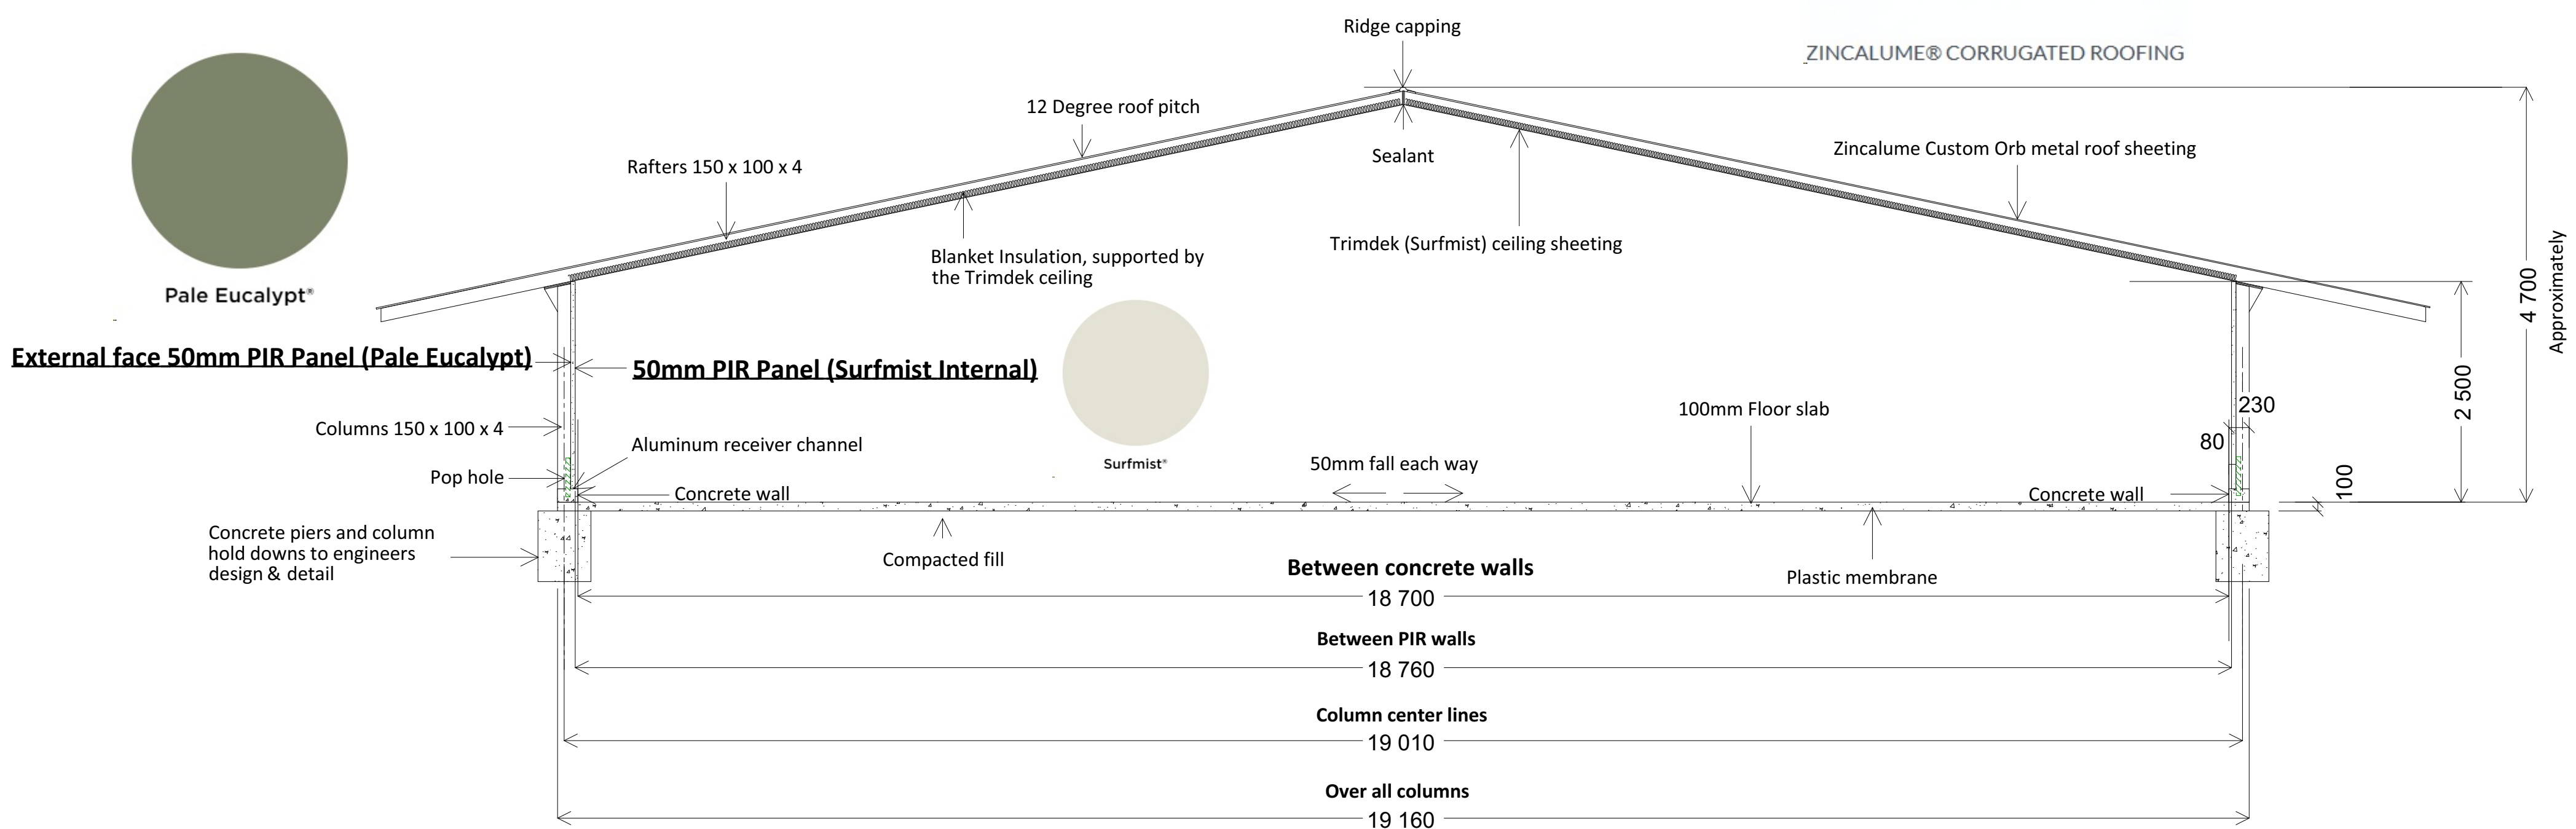


Section A - A

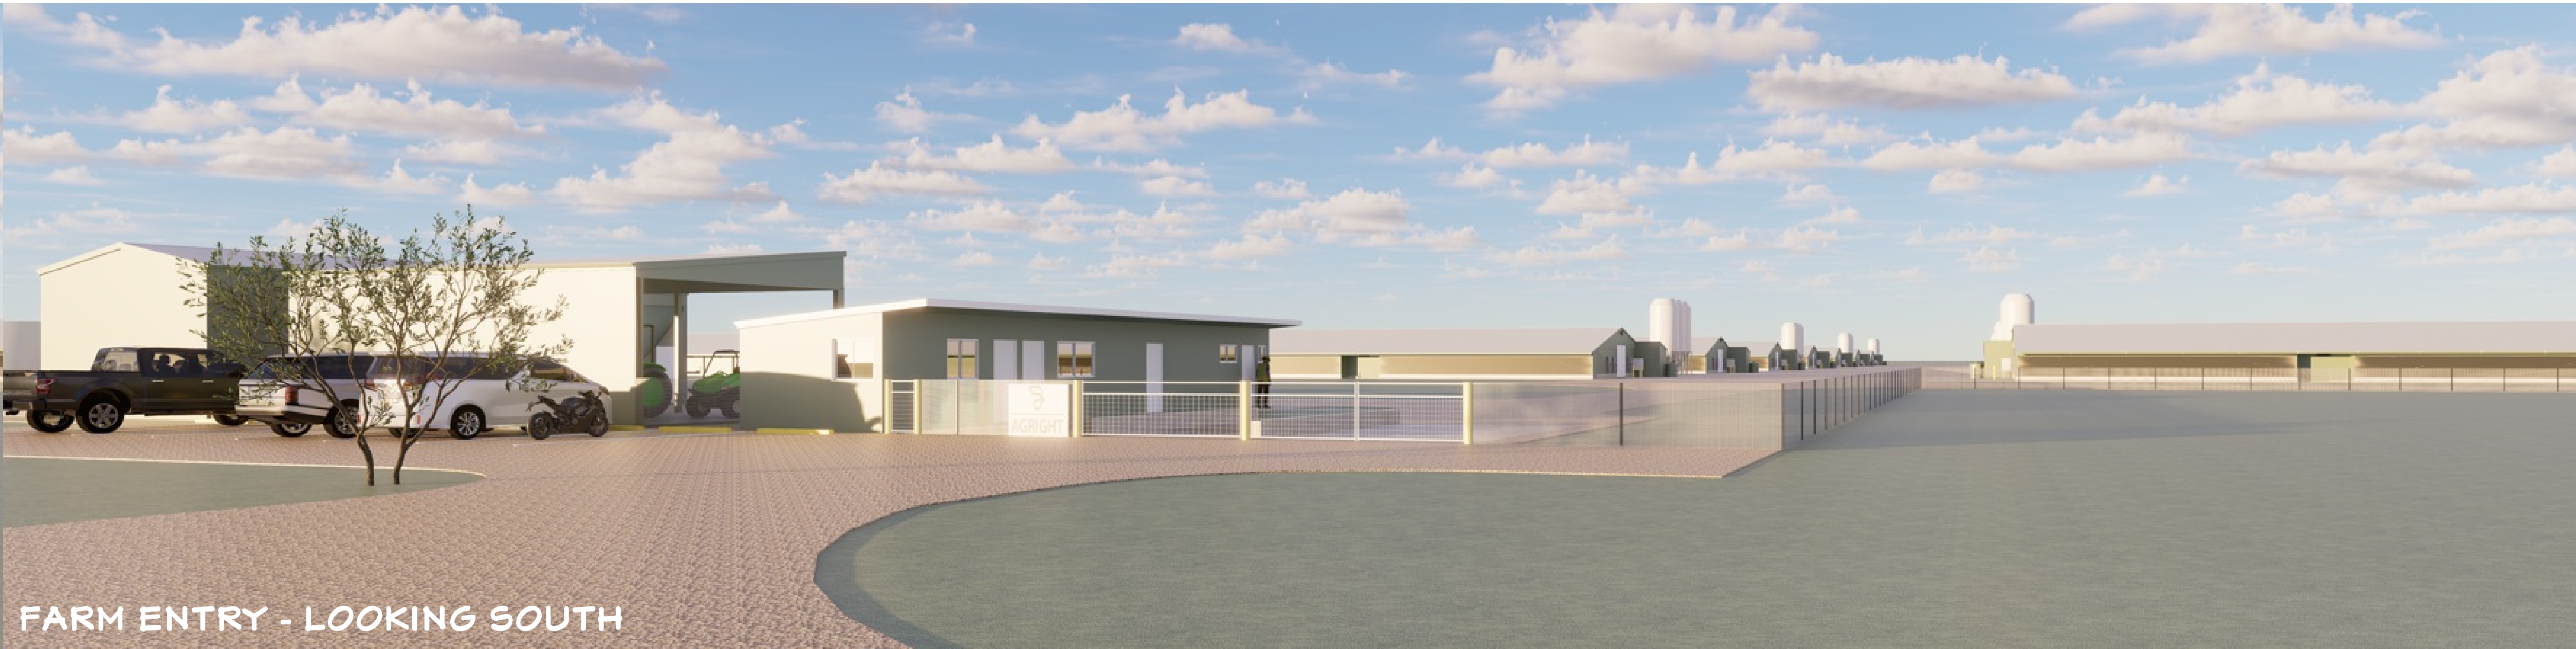


FARM ENTRY - LOOKING SOUTH

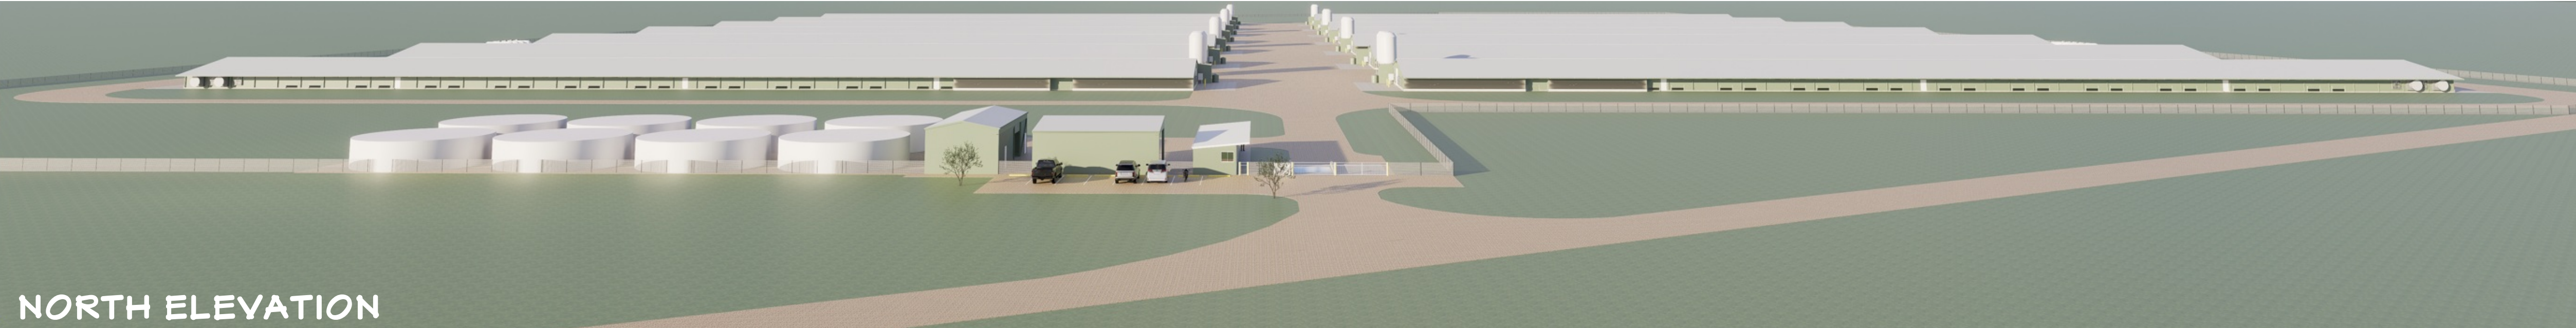


NORTH ELEVATION

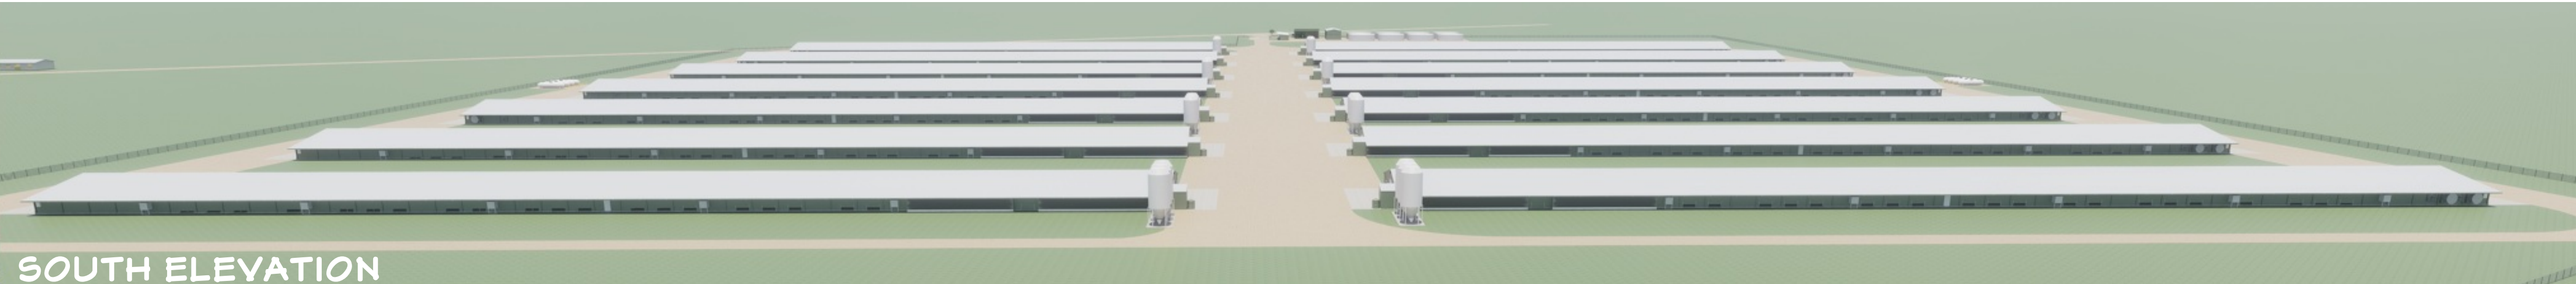

SOUTH ELEVATION

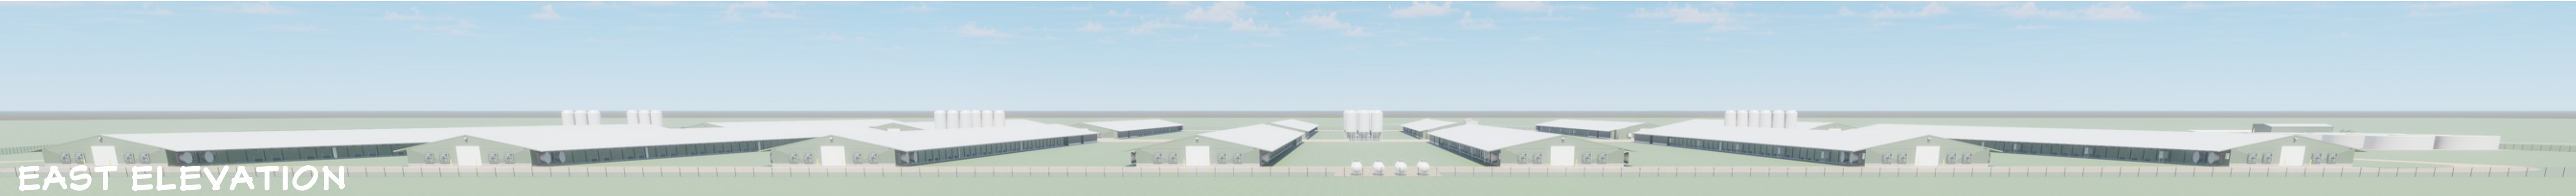


EAST ELEVATION

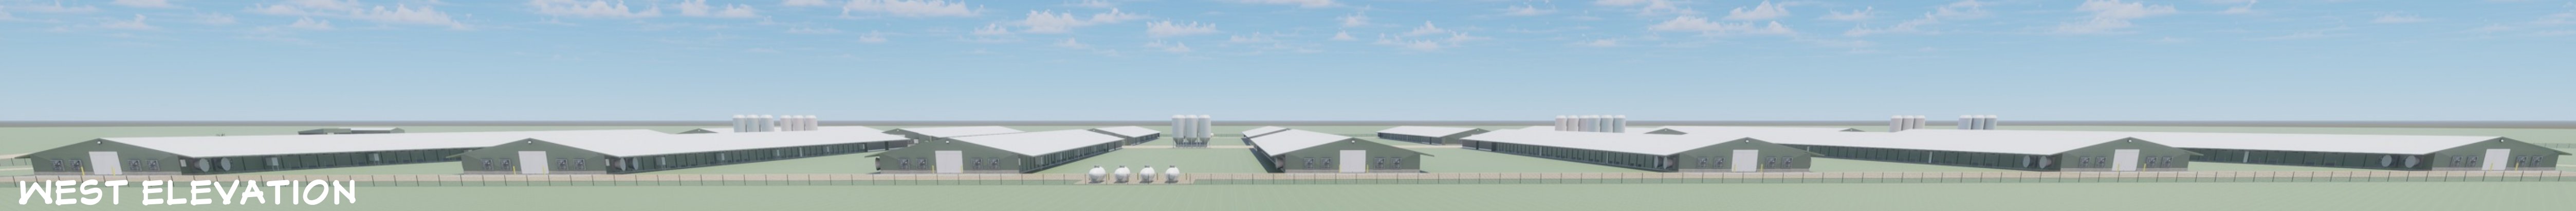


WEST ELEVATION

DO NOT SCALE FROM DRAWINGS. Clients/owners, Contractors & suppliers to verify drawing information including dimensions before commencement of any works.

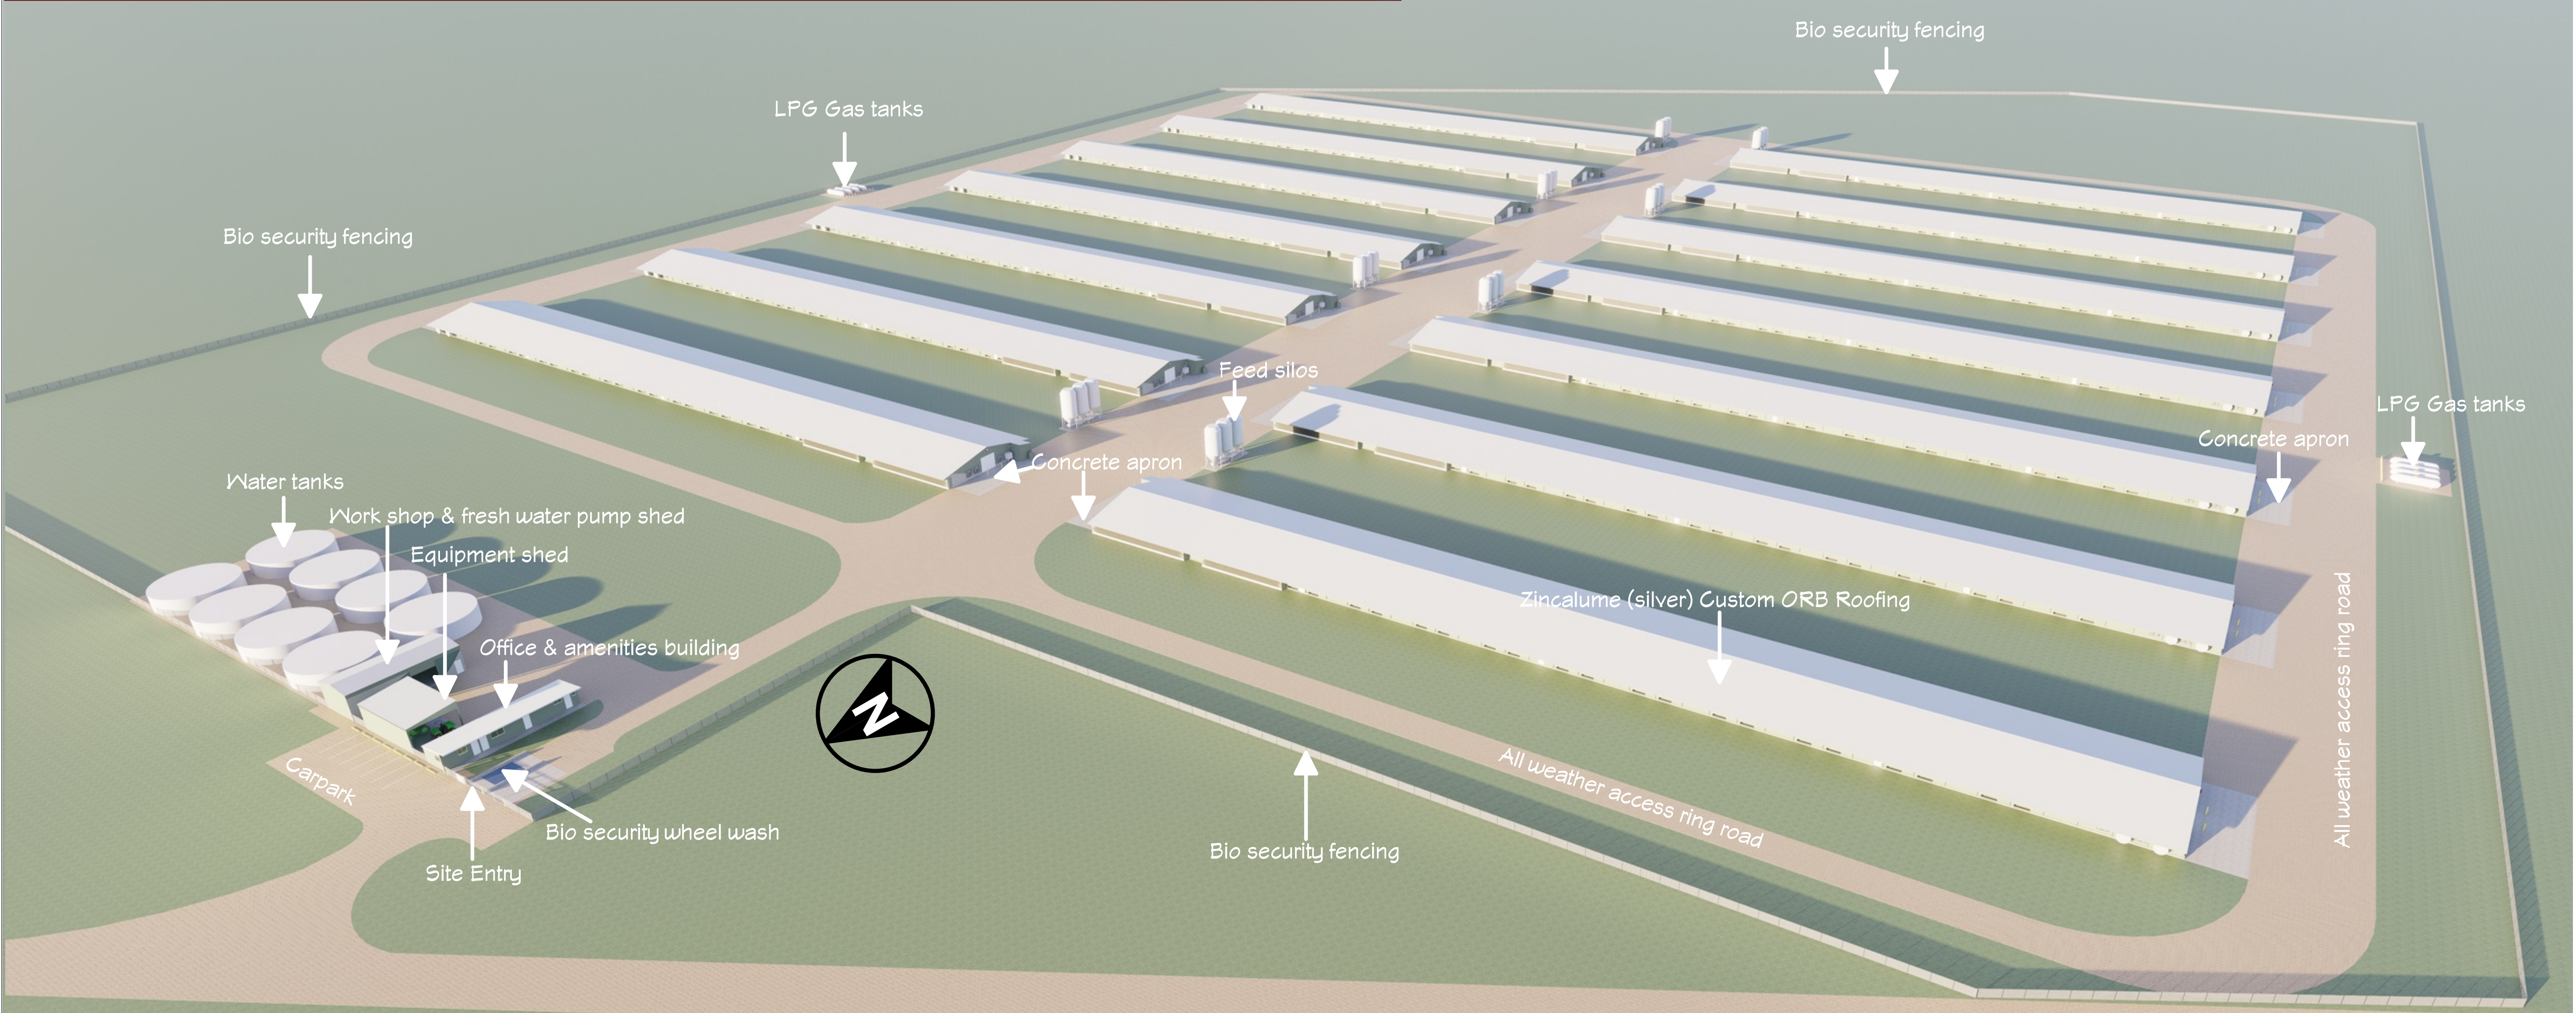

Farm image looking South / East

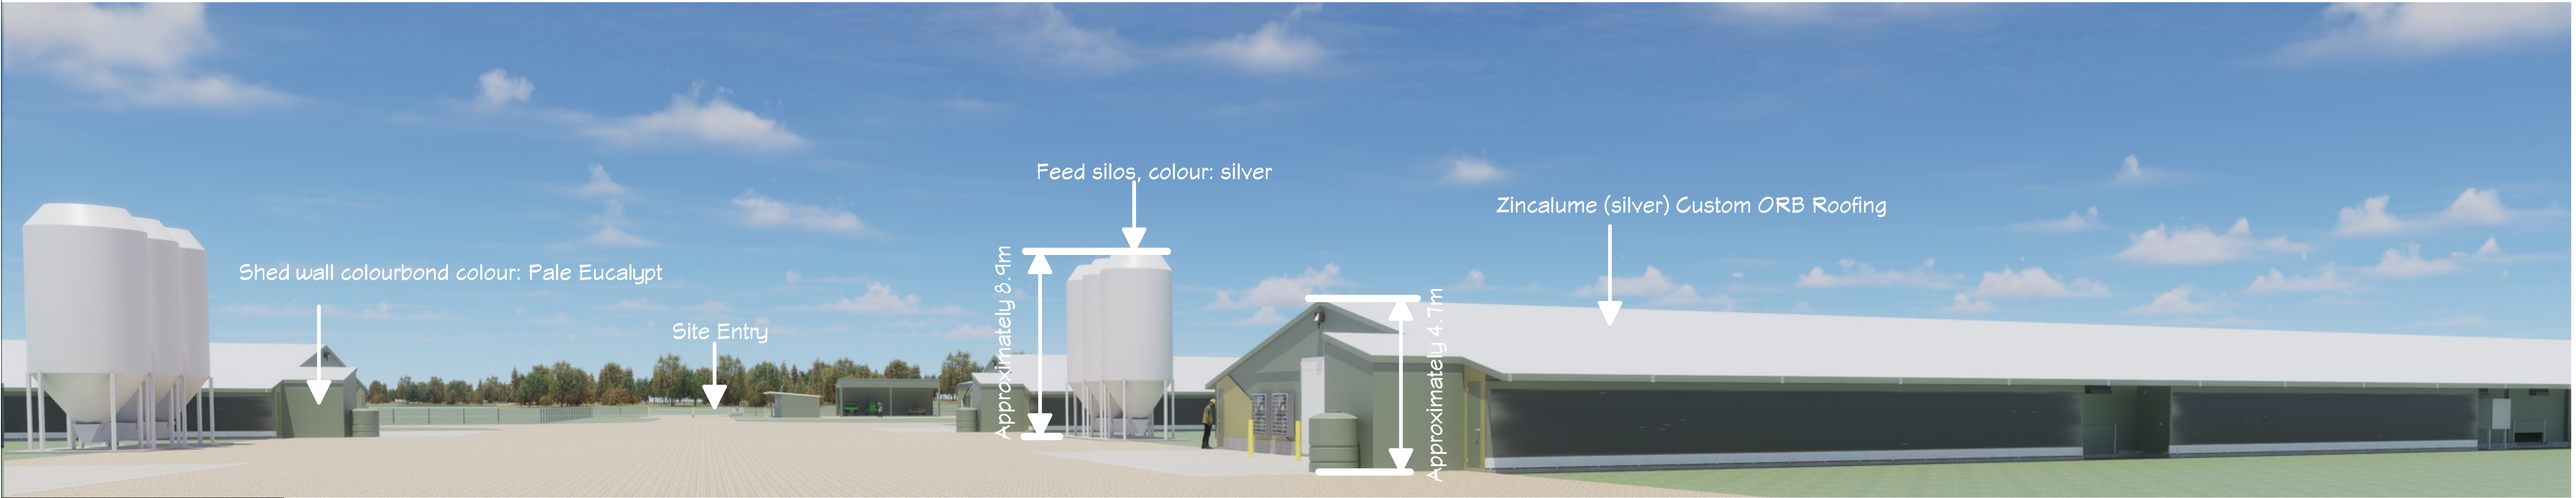

Construction Cohort
Design/Drafting/Project
Management/Construction

David Donaldson
M: 0428 237 467
E: Constructioncohort@outlook.com
PO Box 302, Griffith NSW 2680
Builders Licence No: 41779

Client name: **AGRIGHT**
Limited Partnership

Project name: Willow Tree Site, Free
Range Broiler Farm, 14 x
Sheds

Project address: 755 Warrah Ridge Road,
Warrah Ridge NSW

Drawing title:
Farm images

Scale:
Date: March 2026

Drawing No: AG WT - 004
Drafting by: David Donaldson

Revisions:

NOT FOR CONSTRUCTION