
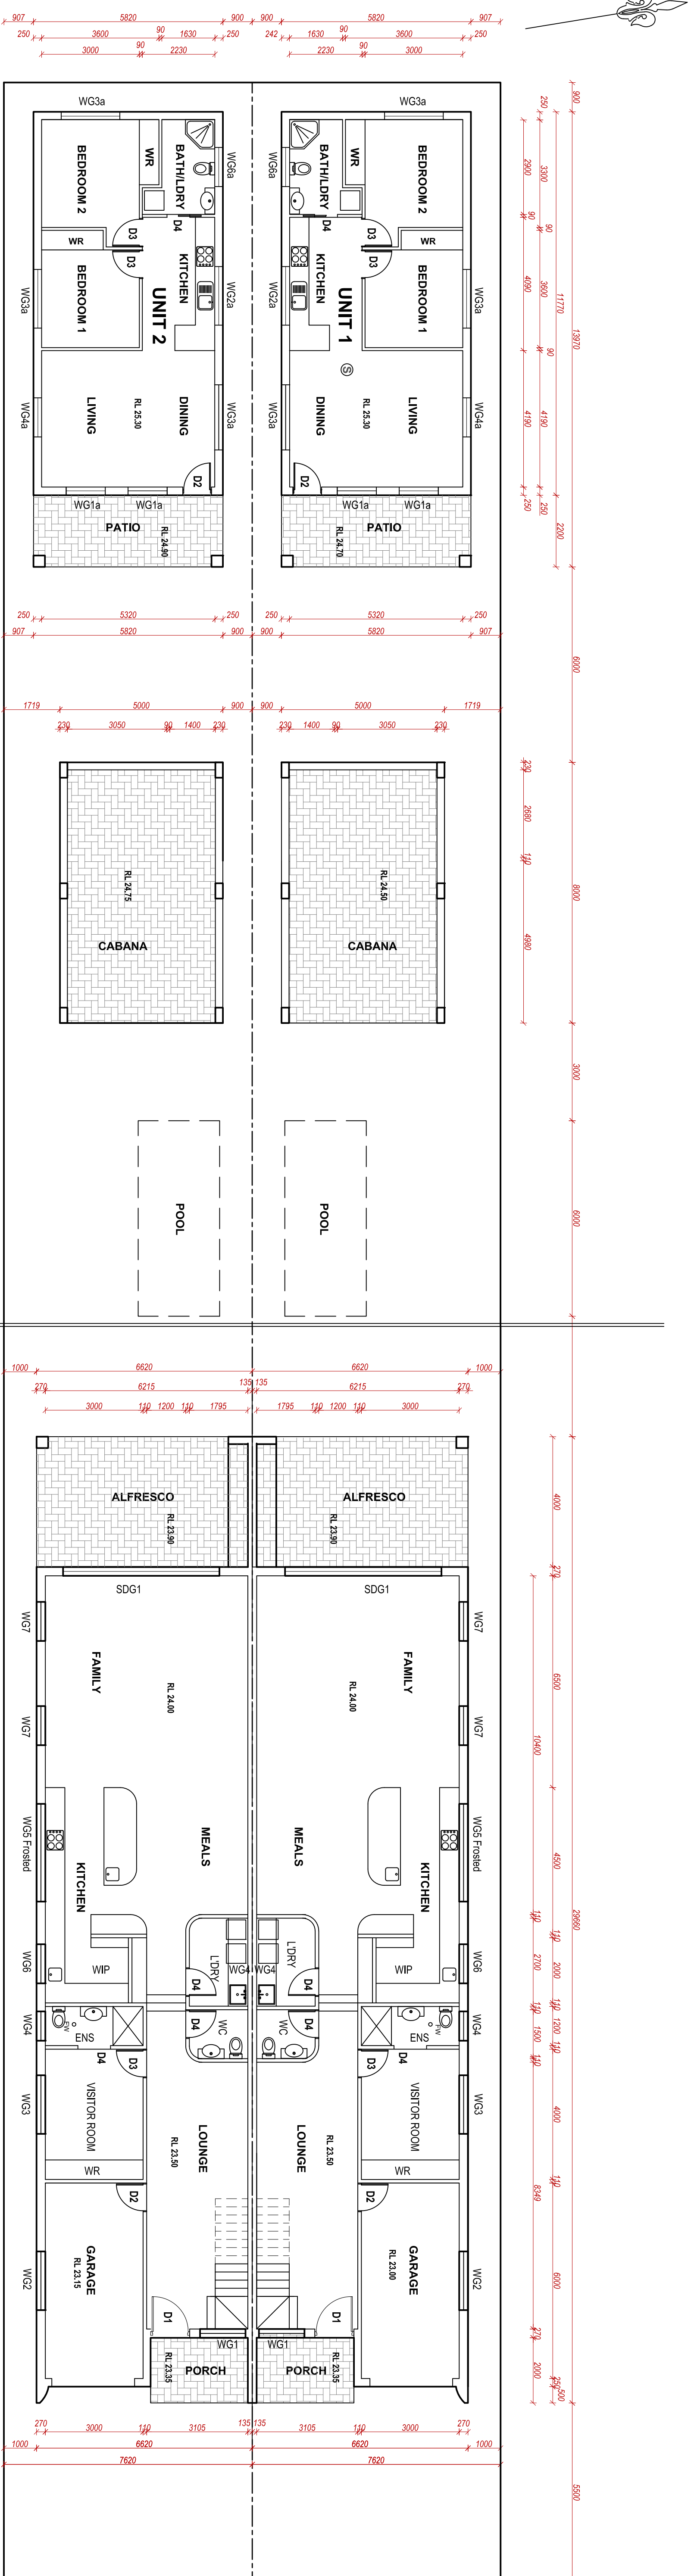
 


GROUND FLOOR PLAN

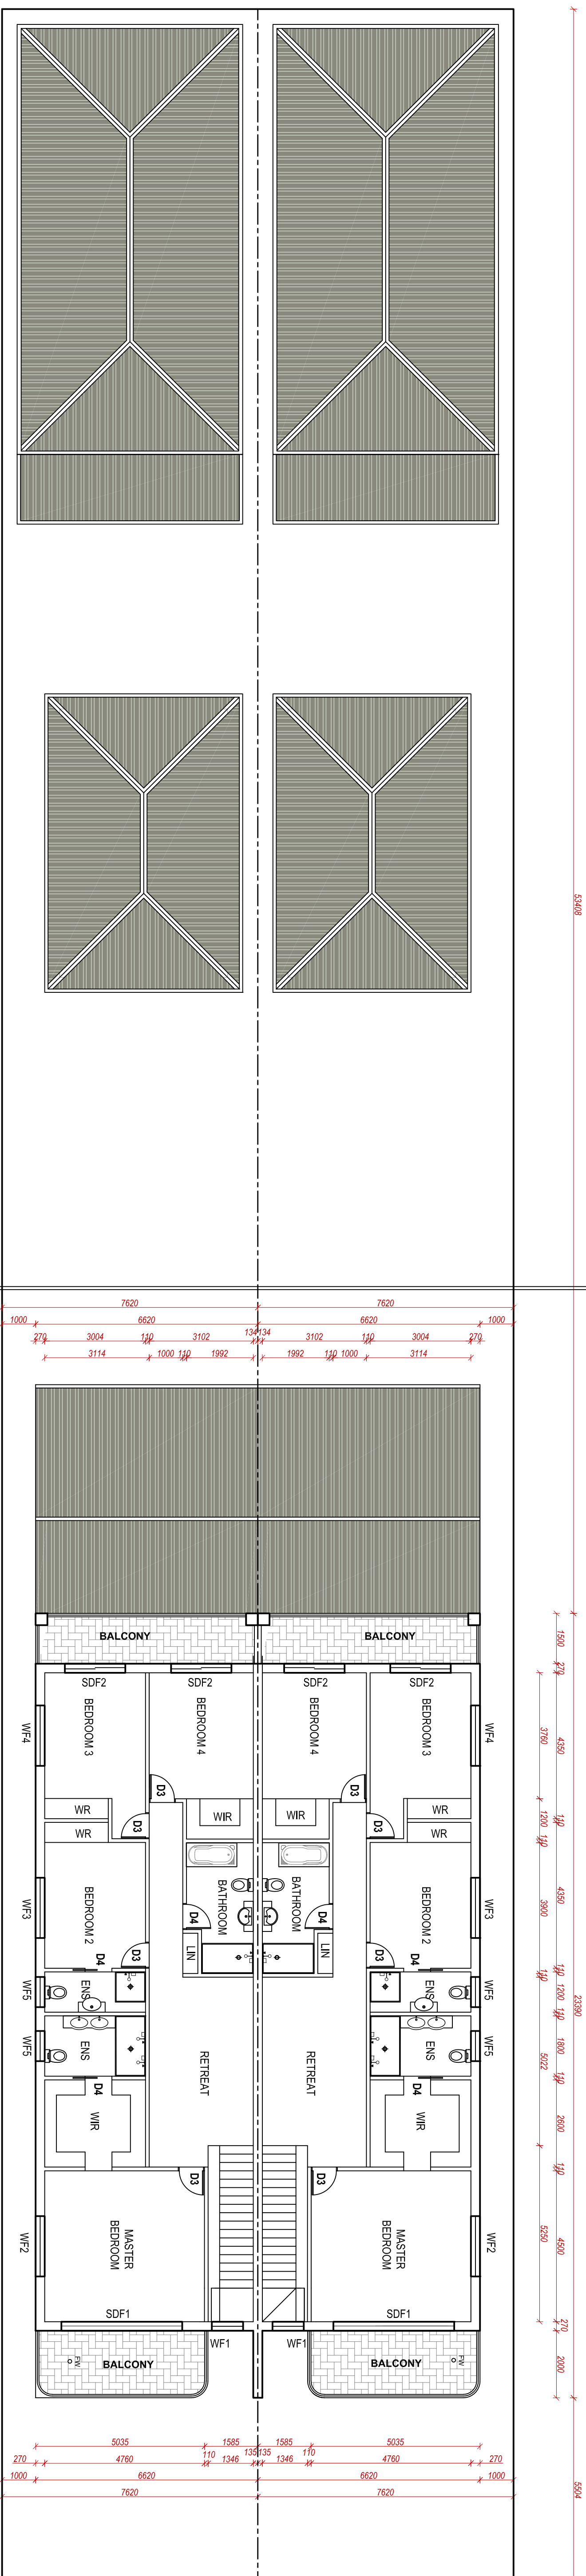

FIRST FLOOR PLAN

WINDOW SCHEDULE		
Code	Height mm	Width mm
W 1000 x 1500	1500	1000
W 1000 x 1800	1800	1000
W 1000 x 2100	2100	1000
W 1000 x 91800	91800	1000
W 1000 x 921		

WINDOW SCHEDULE		
Code	Height mm	Width mm
WF1	2100	900
WF2	900	2100
WF3	1500	1800
WF4	900	1800
WF5	900	1200
SOF1	2400	3600
SOF2	2400	1800
D1	2400	1200
D2	2400	820
D3	2400	820
D4	2400	720

Planning No.	15/10/2025	Date	15/10/2025	Issue No.	1	Scale	Sheet No.	2
RAJLA DESIGN OWNER: M/F PROPOSED DUPLEX AND GRANNY FLAT SITE: 55 PRINGLE AVENUE BANKSTOWN PH: 04609 701 575 DESIGN DRAWINGS DESIGNING AND DRAFTING SERVICES Ph: 04609 701 575 Email: rajla@rajla.com.au COUNCIL: CANTERBURY BANKSTOWN CITY COUNCIL								
Project No.	15/10/2025	Date	15/10/2025	Issue No.	1	Scale	Sheet No.	2