




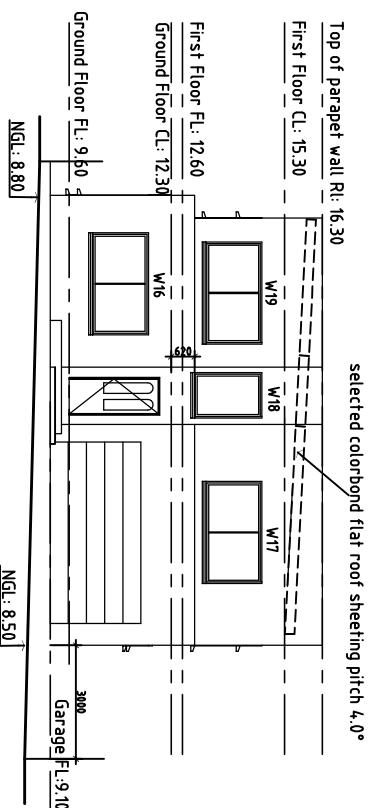


Northwestern Elevation

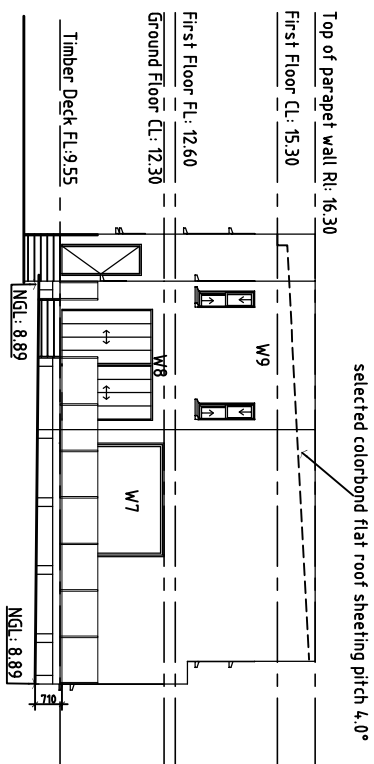


Southeastern Elevation

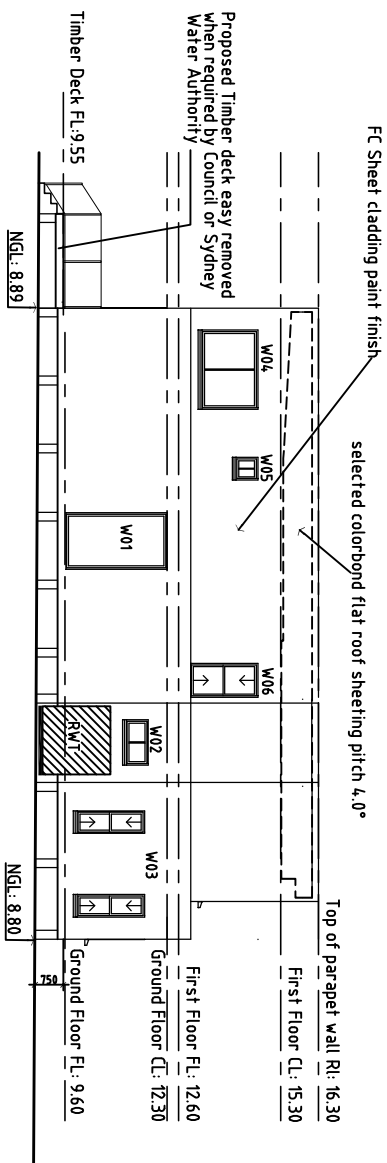

Northeastern Elevation

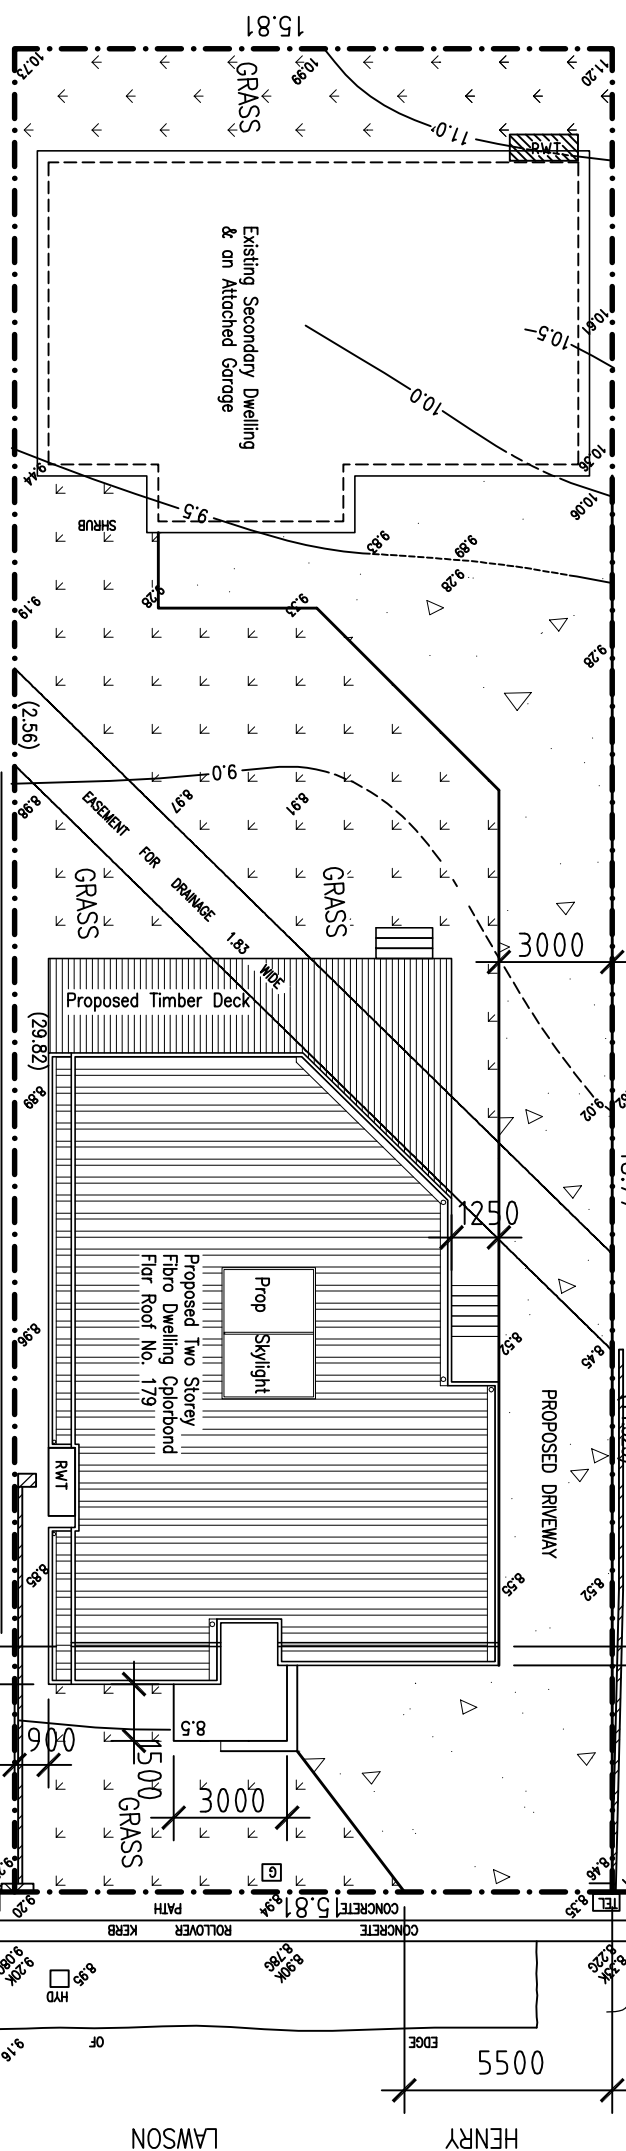

Site plan

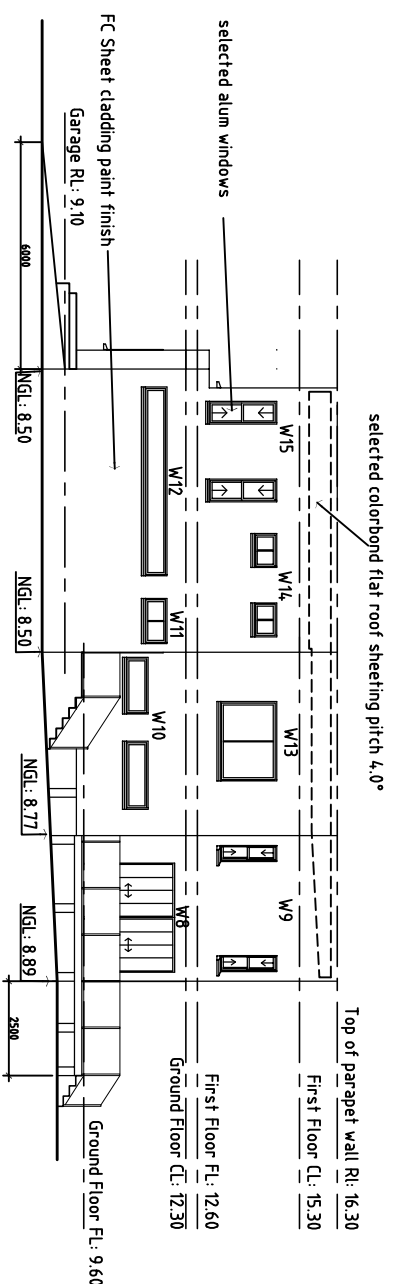

Southwestern Elevation

PLANS R US

Architectural & Engineering Services

Fax: (02) 97858483 M: 0421 133 660

Email: info@plansrus.com.au

Website: www.planstrus.com.au

NOTES:

- THE WORK TO BE COMPLETED WITH THE BUILDING CODE OF AUSTRALIA, AS CODES AND RELEVANT BY-LAWS.
- THE BUILDER/MANUFACTURER SHALL CHECK AND VERIFY ALL DIMENSIONS, RL GROUND LINES AND CONSTRUCTION METHODS PRIOR TO COMMENCEMENT OF WORK.
- PREFERENCES OF DIMENSIONED MEASUREMENTS TO BE TAKEN OVER SCALED MEASUREMENTS.
- OMISSIONS OR DISCREPANCIES TO BE NOTIFIED TO THE ARCHITECT.
- DO NOT SCALE.
- ALL RIGHTS RESERVED.

Project Title: Proposed demolish existing front

dwelling & construct a new two storey dwelling.

Client/Address Title: For Mr & Mrs Jamaledine

at no 179 Henry Lawson Drive Georges Hall

Sheet Title:

Neighbours Notification Plan

Drawn By: Antoine Rassy

Scale: 1:200 @ A3

Date: 31/01/2026	PRU/260158
-------------------------	------------

Rev:

