



**1** SITE PLAN

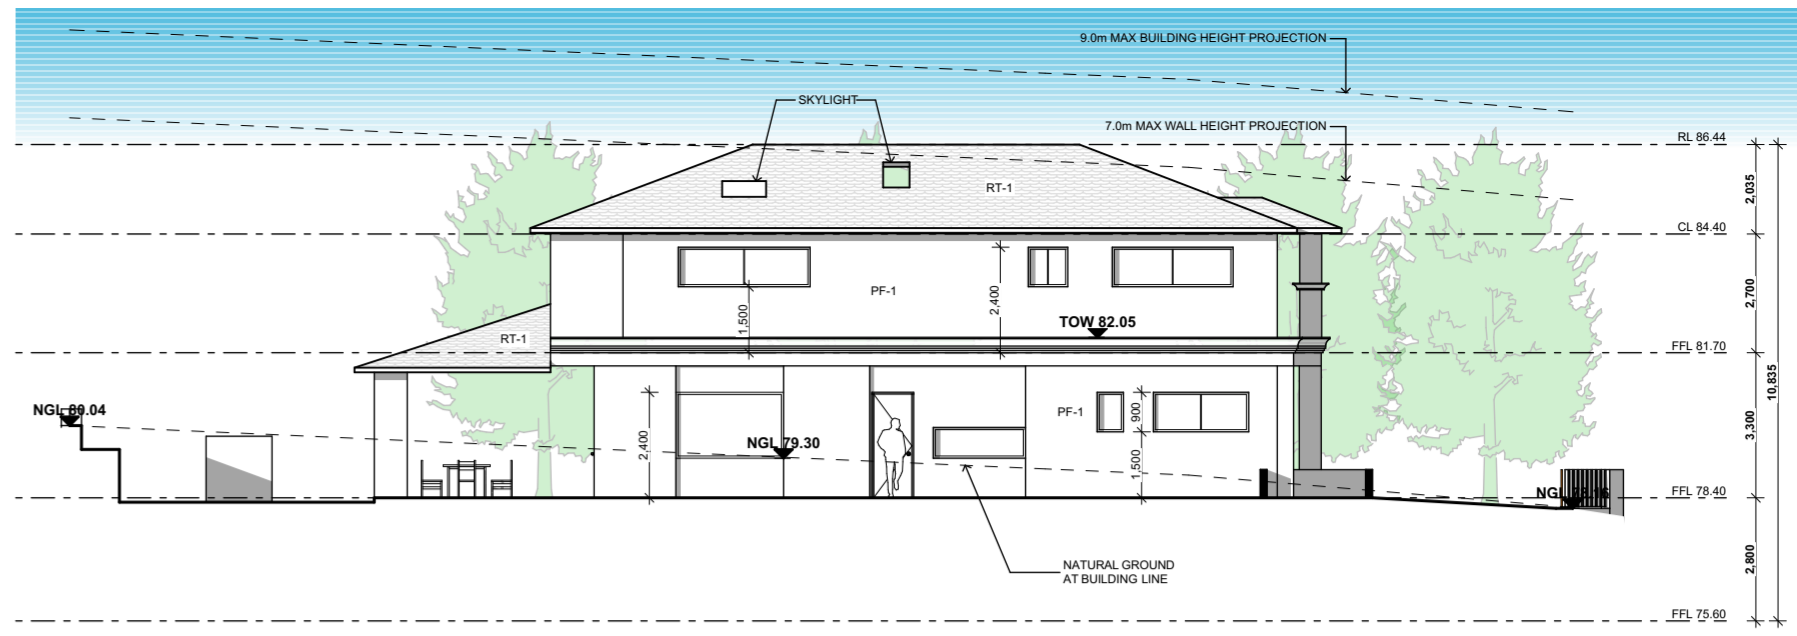


**2** NORTH ELEVATION

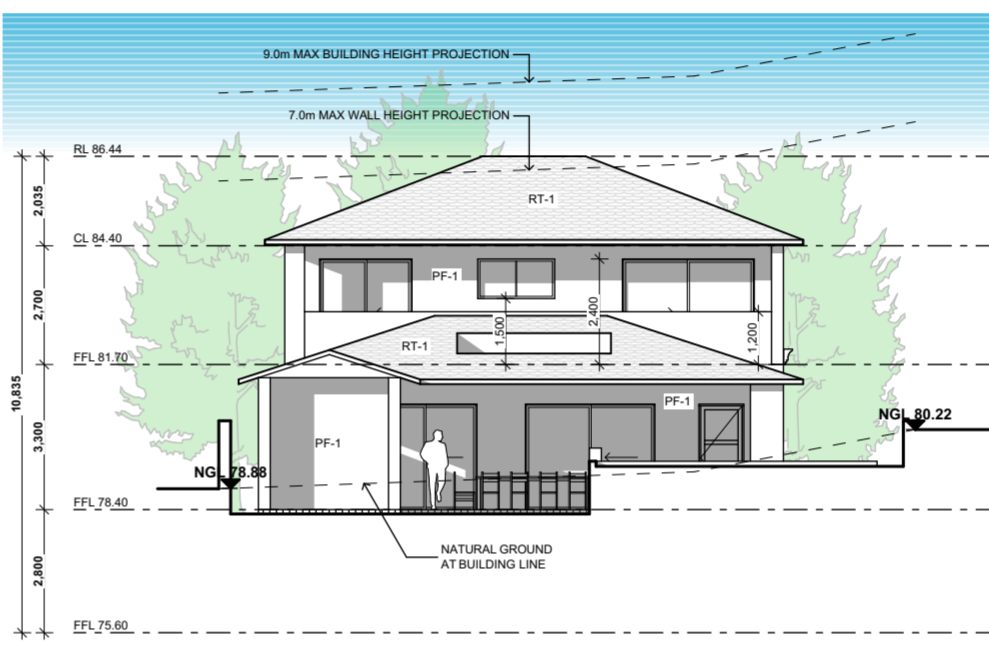

**3** EAST ELEVATION




**4** WEST ELEVATION  
SCALE - 1:100

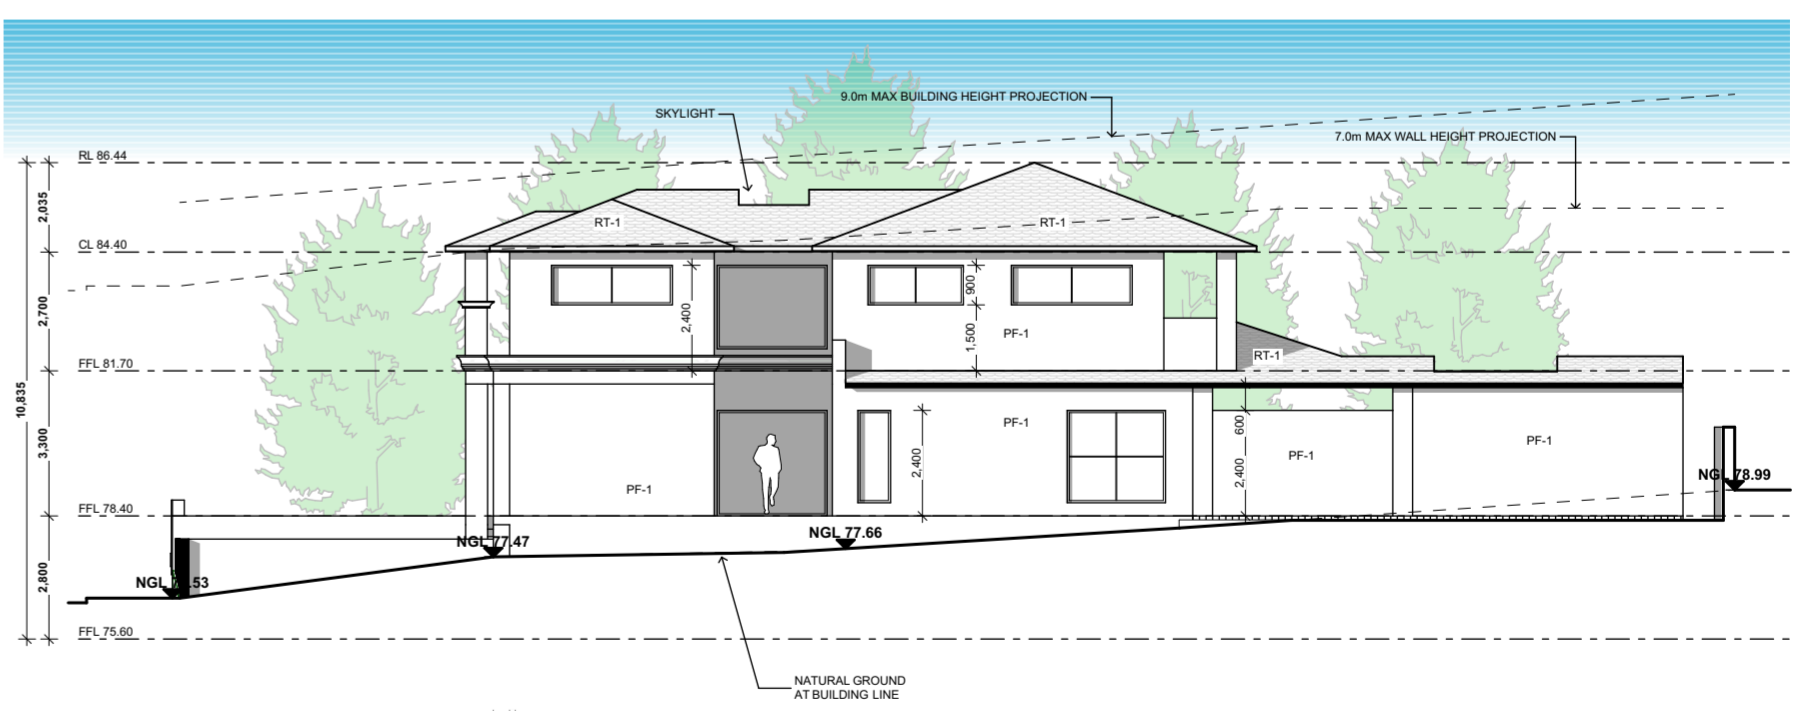


**5** SOUTH ELEVATION  
SCALE - 1:100

**DRAWING TITLE:** Notification Plan  
**DRAWN BY:** H. Fayad  
**LOT: 9 | SEC: - | DP: 238429**  
**COUNCIL AREA:** COUNCIL CANTERBUYR-BANKSTOWN

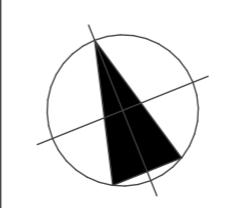

**SITE ADDRESS:** 6 Saric Avenue Georges Hall 2198  
**ISSUED FOR:** Issued for DA  
**PROJECT TYPE:** Proposed Dwelling over basement with pool

**SCALE:** As shown **DATE:** 03/2026 **REV:** A **SHEET NO:** 23

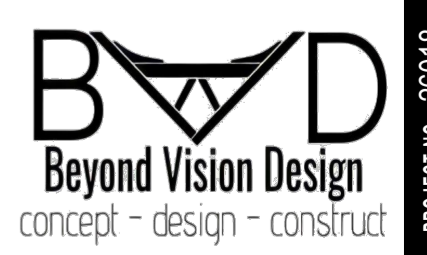

PROJECT NO. : 26018