


TRUE NORTH
APPROX. M.G.A.
MAGNETIC NORTH



TRUE NORTH
APPROX. M.G.A.
MAGNETIC NORTH

1:200 @ A3

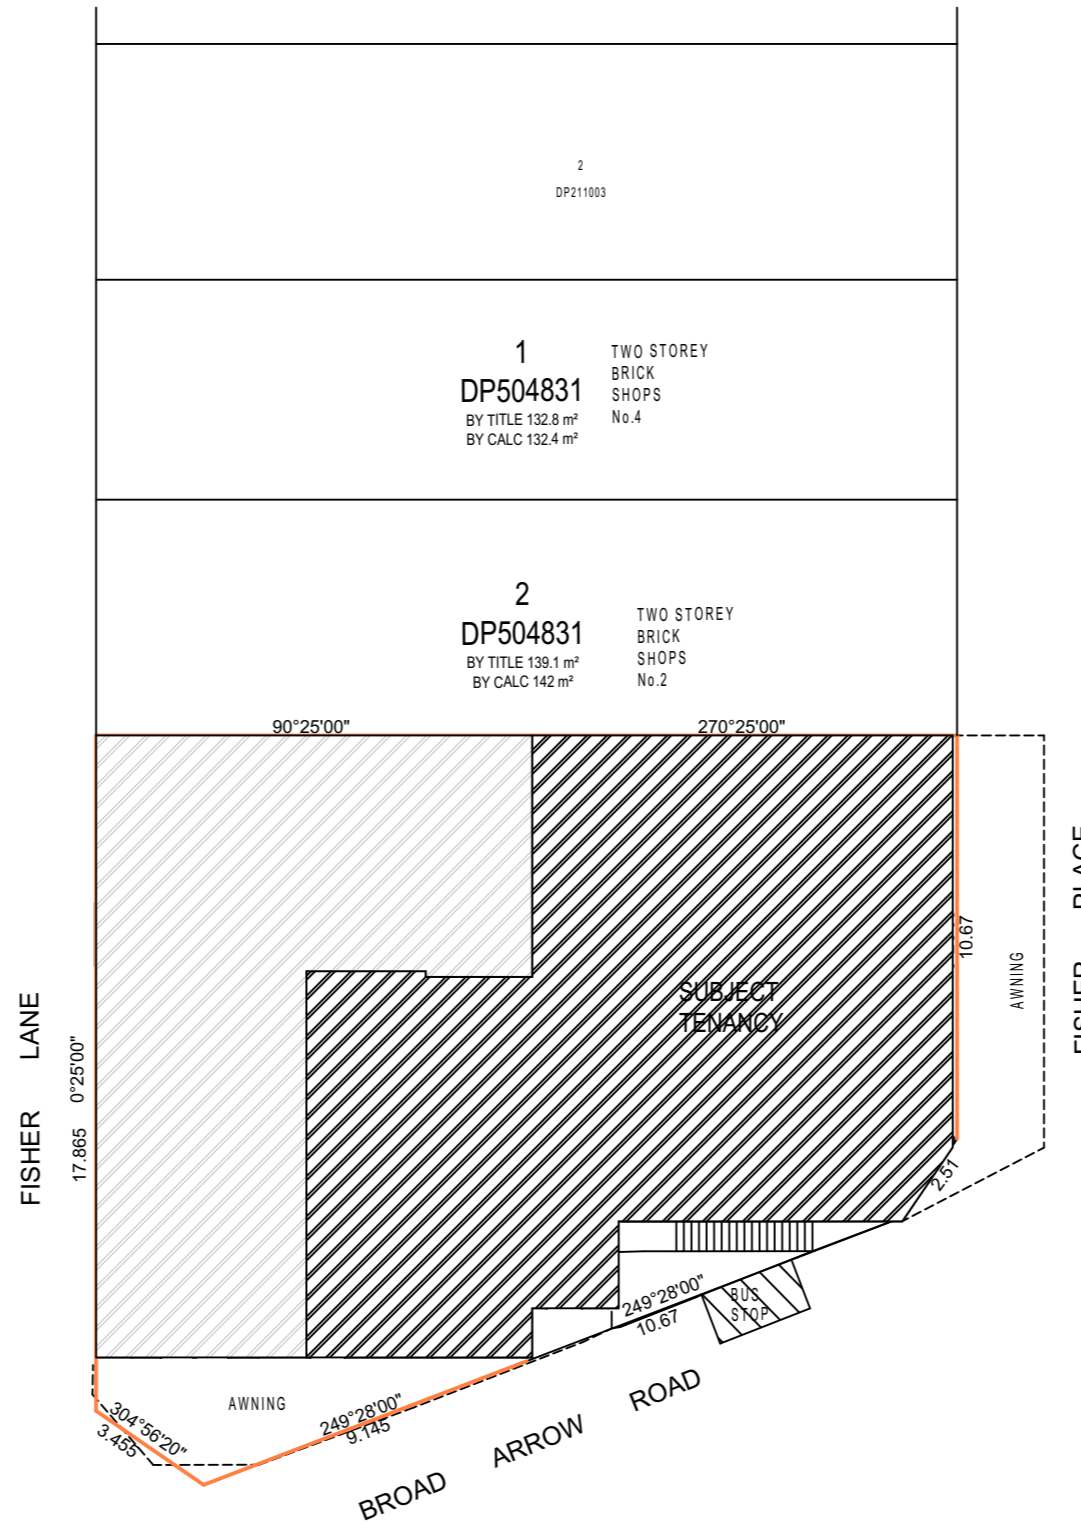

amendment		date		rev.		stage		client		project		drawing title		TRUE NORTH						ADDRESS: PO BOX 280, MARRICKVILLE, NSW 1475 PHONE: 0412 840 507 EMAIL: tom@mcad.net.au		drawn: TM checked: TM date: 17-03-2026 scale: AS SHOWN		sheet no. 2630-00		rev.	
								MR HELOU		CHANGE OF USE 51-53 BROADARROW ROAD NARWEE NSW 2209		SITE PLAN						ABN: 38 841 225 415									

contractors are responsible for all site levels and dimensions and must verify these at the job before commencing any work or making any shop drawings