



RESERVATION 30.48 WIDE

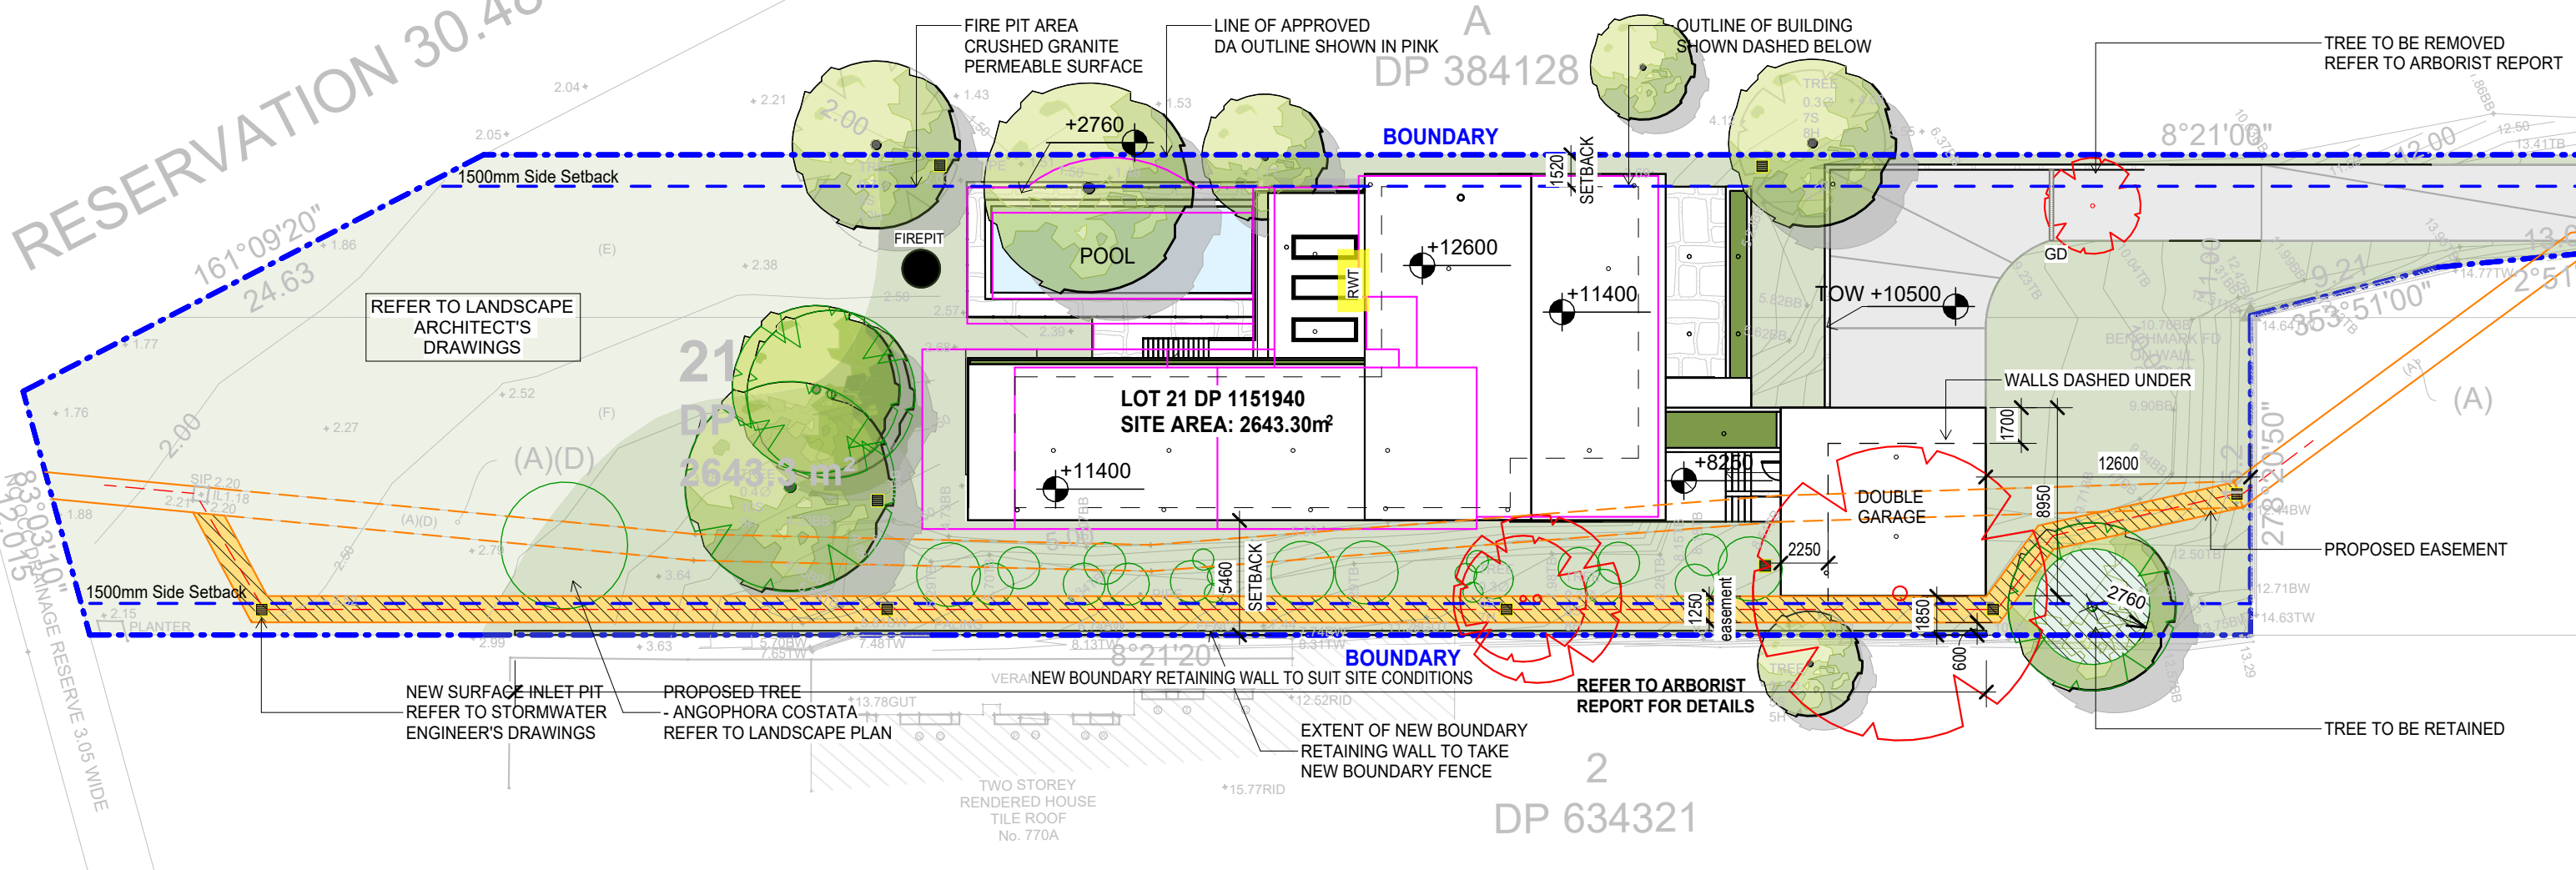

1 A01.01 - SITE PLAN
1 : 300

Site Plan Legend			
	Boundary Line		Trees to be removed
	Approved DA Outline (inc. pergolas)		Proposed Driveway
	Existing Easement (retained)		Proposed Planters
	Existing Easement (diverted)		Proposed Stormwater Pit
	Proposed Easement		Proposed 15,000L U/G Rainwater Tank as per BASIX requirements
	Existing Trees to be retained		
	Tree Structural Root Zone		

© COPYRIGHT
This drawing remains the property of PS ARC Pty Ltd / KISIO Design Studio. ABN 99 435 193 586. The designs, concepts, details and information described in the drawings are copyright. Other than for the purposes prescribed under the Copyright Act, no part of it may in any form or by any means be used or reproduced without prior permission.
Contractor shall verify all levels and dimensions on site prior to commencing any work or shop drawings. Use figured dimensions only. Do not scale drawings. This drawing is subject to modification of its design and measurement to suit construction purposes.

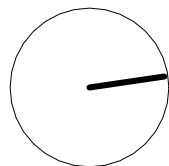

REVISION	DATE	NOTES
DA1	14.05.26	DA ISSUE

PROJECT NO	26-007
DRAWN	AJB
CHECKED	PS
SCALE	As indicated @A3

Project	768C HENRY LAWSON DRIVE PICNIC POINT, NSW, 2213
Drawing	SITE PLAN
Drawing No.	DA01.02
Revision	DA1

DA ISSUE
0400 714 527 hello@kisio.com.au kisio.com.au