



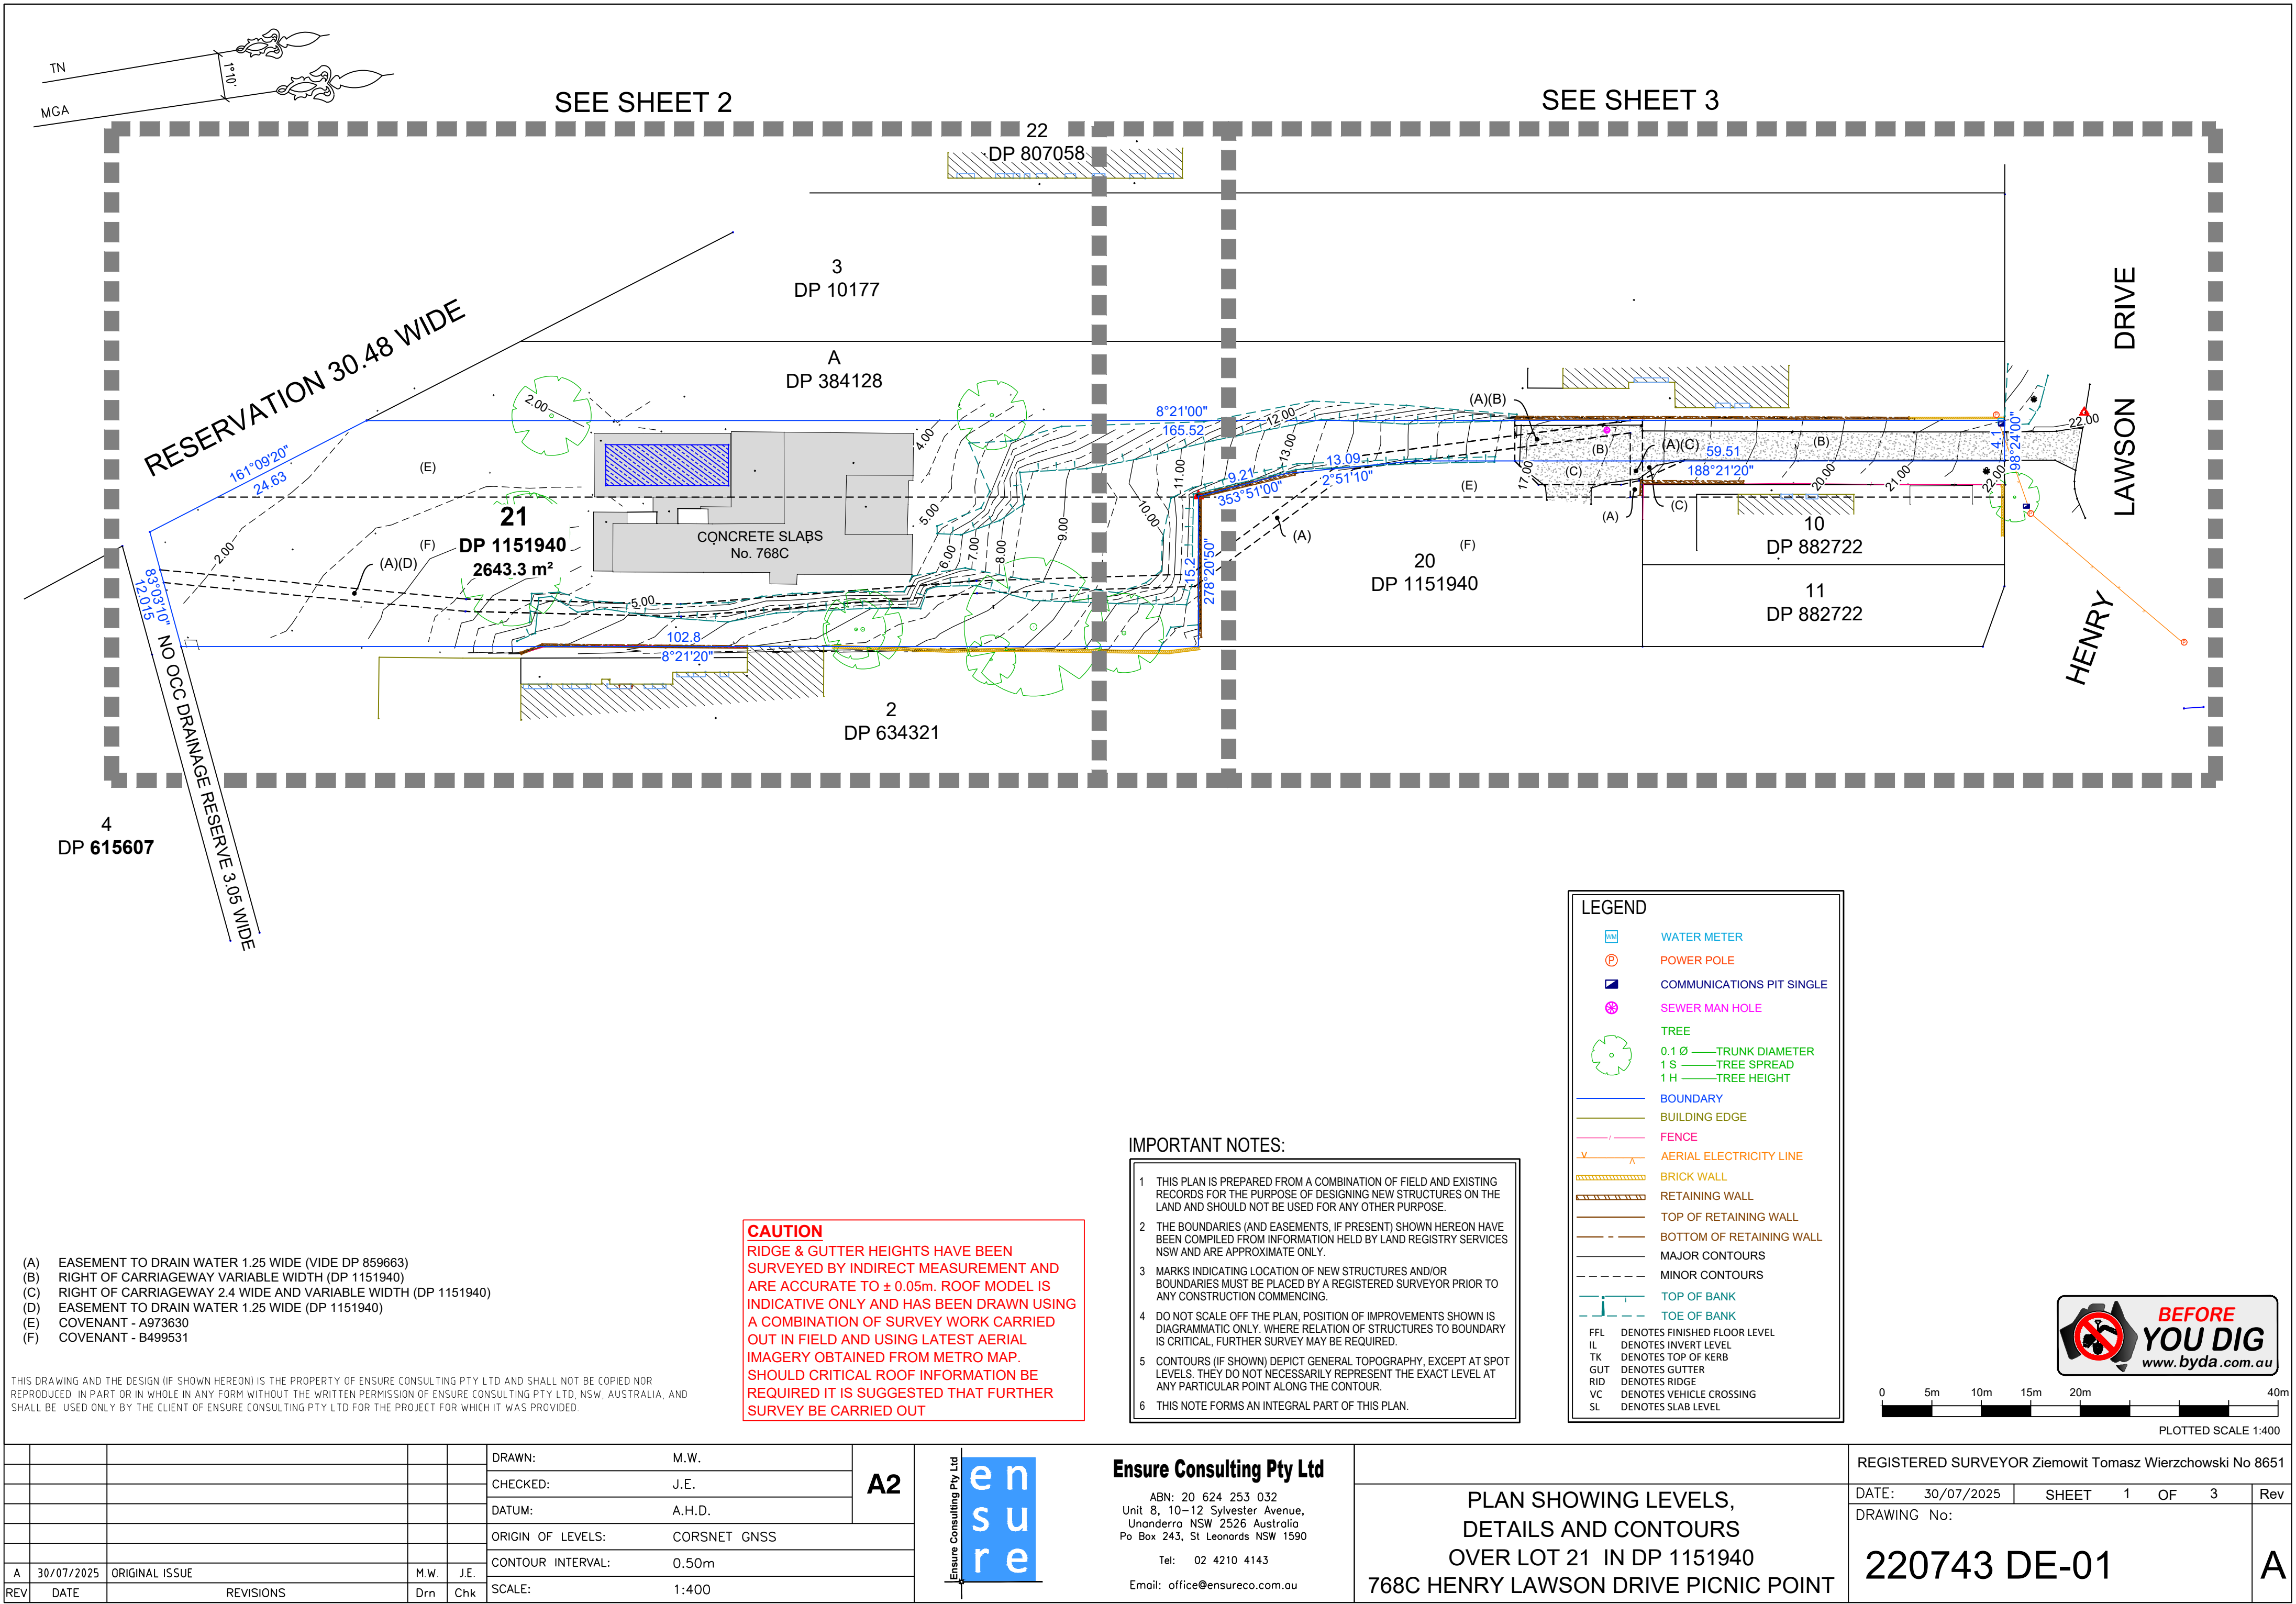


WINDOW SCHEDULE		
WINDOW	SILL	SOFFIT
A	4.95	6.90
B	4.95	6.90
C	3.55	4.48
D	6.50	6.94
E	5.88	6.97
F	5.88	6.97
G	8.45	9.21
H	5.88	6.97
I	8.45	9.21
J	5.88	6.96
K	8.45	9.21
L	12.30	13.57
M	8.87	10.96
N	12.14	13.56
O	8.87	10.96
P	12.14	13.56
Q	12.44	13.59
R	8.87	10.96
S	12.37	13.57
T	8.87	10.96
U	10.03	10.91

DOOR SCHEDULE		
DOOR	SILL	SOFFIT
D1	8.76	10.74

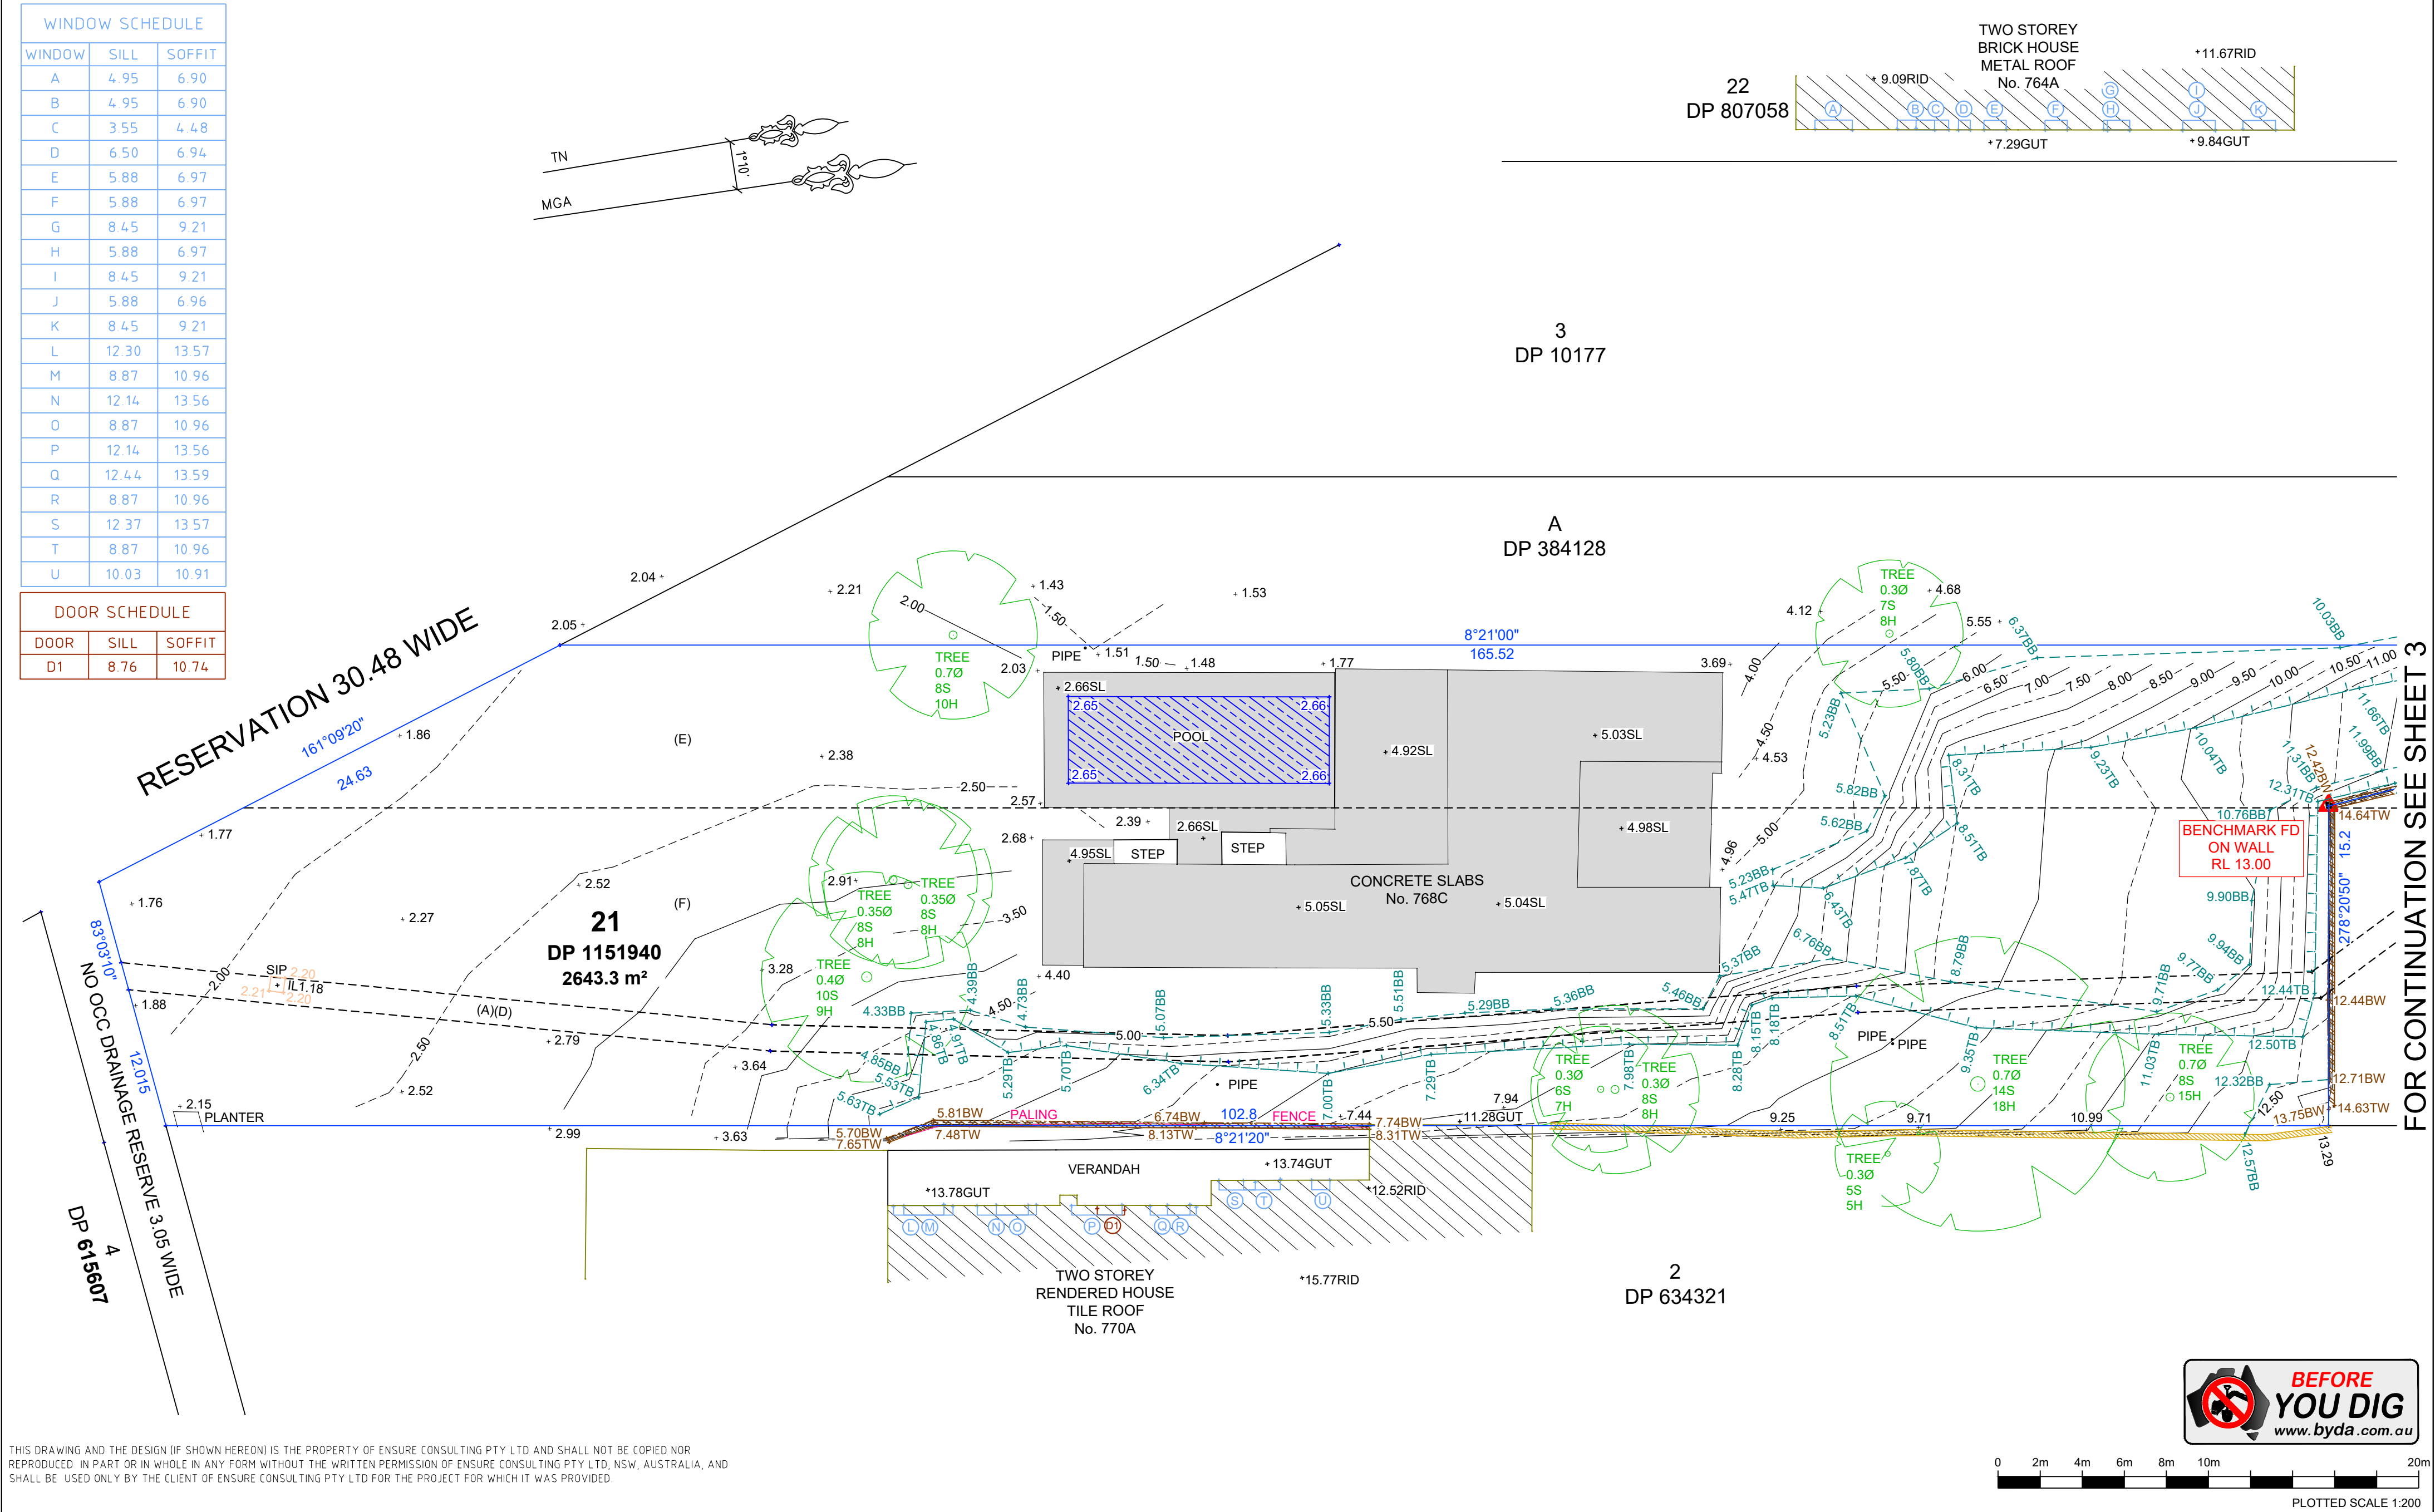

THIS DRAWING AND THE DESIGN (IF SHOWN HEREON) IS THE PROPERTY OF ENSURE CONSULTING PTY LTD AND SHALL NOT BE COPIED NOR REPRODUCED IN PART OR IN WHOLE IN ANY FORM WITHOUT THE WRITTEN PERMISSION OF ENSURE CONSULTING PTY LTD, NSW, AUSTRALIA, AND SHALL BE USED ONLY BY THE CLIENT OF ENSURE CONSULTING PTY LTD FOR THE PROJECT FOR WHICH IT WAS PROVIDED

					DRAWN:	M.W.	A2
					CHECKED:	J.E.	
					DATUM:	A.H.D.	
					ORIGIN OF LEVELS:	CORSNET GNSS	
					CONTOUR INTERVAL:	0.50m	
A	30/07/2025	ORIGINAL ISSUE			M.W.	J.E.	
REV	DATE	REVISIONS			Drn	Chk	
					SCALE:	1:200	

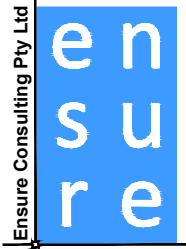

Ensure Consulting Pty Ltd
ABN: 20 624 253 032
Unit 8, 10-12 Sylvester Avenue,
Unanderra NSW 2526 Australia
Po Box 243, St Leonards NSW 1590
Tel: 02 4210 4143
Email: office@ensureco.com.au


PLAN SHOWING LEVELS,
DETAILS AND CONTOURS
OVER LOT 21 IN DP 1151940
768C HENRY LAWSON DRIVE PICNIC POINT

REGISTERED SURVEYOR Ziemowit Tomasz Wierchowski No 8651			
DATE:	30/07/2025	SHEET	2 OF 3
DRAWING No:	220743 DE-01		
	A		


WINDOW SCHEDULE		
WINDOW	SILL	SOFFIT
V	18 45	23 91
X	18 35	20 39
Y	18 35	20 39
Z	21 96	22 91
A1	24 65	25 57
B1	21 62	22 91

21
DP 807058

3
DP 10177

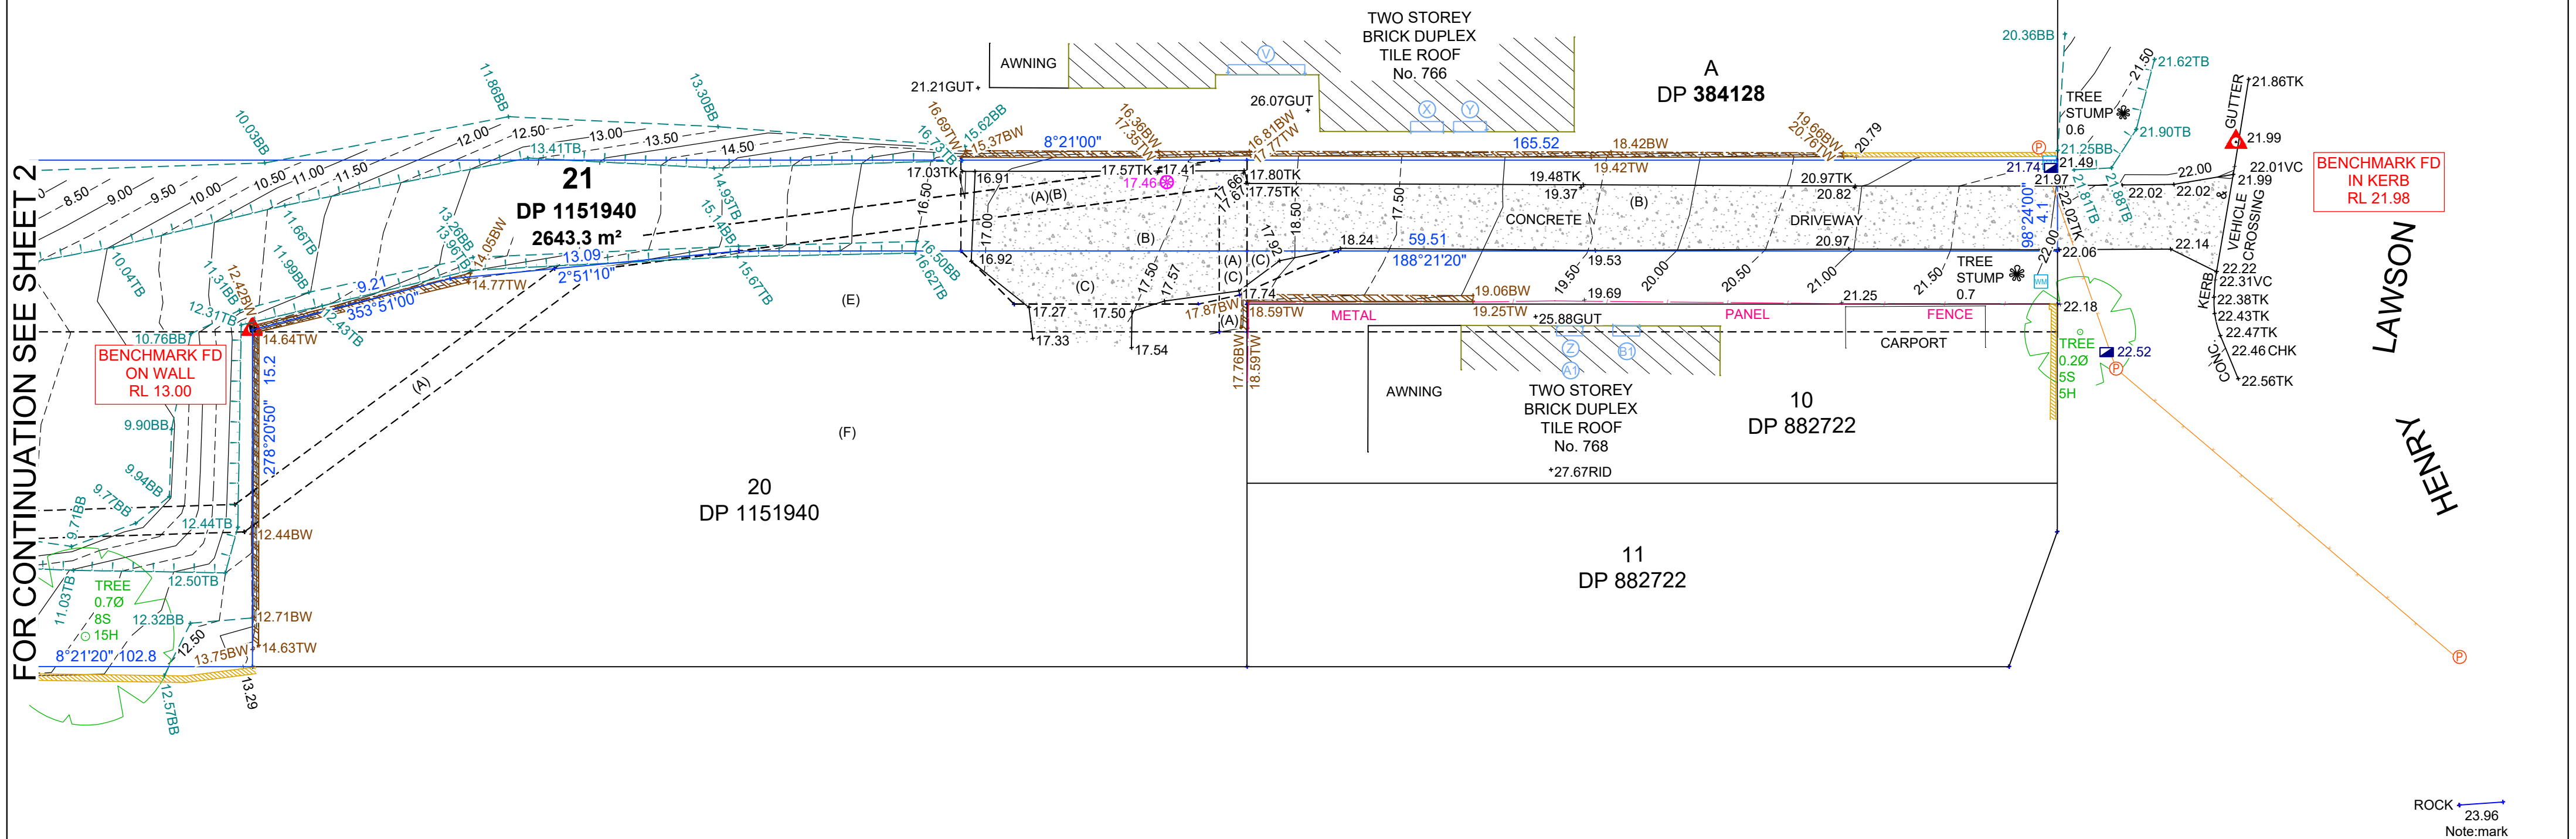

THIS DRAWING AND THE DESIGN (IF SHOWN HEREON) IS THE PROPERTY OF ENSURE CONSULTING PTY LTD AND SHALL NOT BE COPIED NOR REPRODUCED IN PART OR IN WHOLE IN ANY FORM WITHOUT THE WRITTEN PERMISSION OF ENSURE CONSULTING PTY LTD, NSW, AUSTRALIA, AND SHALL BE USED ONLY BY THE CLIENT OF ENSURE CONSULTING PTY LTD FOR THE PROJECT FOR WHICH IT WAS PROVIDED

 

						DRAWN:	M.W.	A2	Ensure Consulting Pty Ltd 	Ensure Consulting Pty Ltd ABN: 20 624 253 032 Unit 8, 10–12 Sylvester Avenue, Unanderra NSW 2526 Australia Po Box 243, St Leonards NSW 1590 Tel: 02 4210 4143 Email: office@ensureco.com.au					REGISTERED SURVEYOR Ziemowit Tomasz Wierzchowski No 8651			
						CHECKED:	J.E.				DATE: 30/07/2025				SHEET 3 OF 3	Rev		
						DATUM:	A.H.D.				DRAWING No:				220743 DE-01	A		
						ORIGIN OF LEVELS:					CORSNET GNSS							
						CONTOUR INTERVAL:					0.50m							
						SCALE:					1:200							
A	30/07/2025	ORIGINAL ISSUE			M.W.	J.E.												
REV	DATE	REVISIONS			Drn	Chk												