


DRAWING REGISTER				
Sheet No.	Sheet Name	Scale	Rev. No.	Rev. Date
A000	COVER PAGE - DEVELOPMENT APPLICATION	NTS @ A3	B	7/5/2026
A001	SITE ANALYSIS PLAN	1:200 @ A3	A	3/5/2026
EX01	(E) FLOOR PLAN	1:100 @ A3	A	3/5/2026
EX02	(E) DEMOLISHED ROOF PLAN	1:100 @ A3	A	3/5/2026
A101	GROUND FLOOR PLAN	1:100 @ A3	A	3/5/2026
A102	FIRST FLOOR PLAN	1:100 @ A3	A	3/5/2026
A103	ROOF PLAN	1:100 @ A3	A	3/5/2026
A201	ELEVATIONS	1:100 @ A3	A	3/5/2026
A210	SECTIONS	1:100 @ A3	A	3/5/2026
A301	DOOR & WINDOW SCHEDULE	1:50 @ A3	A	3/5/2026
SK01	SHADOW DIAGRAM - 9AM WINTER SOLSTICE	1:100& 1:200 @ A3	A	3/5/2026
SK02	SHADOW DIAGRAM - 12PM WINTER SOLSTICE	1:100& 1:200 @ A3	A	3/5/2026
SK03	SHADOW DIAGRAM - 1PM WINTER SOLSTICE	1:100& 1:200 @ A3	B	7/5/2026
SK04	SHADOW DIAGRAM - 2PM WINTER SOLSTICE	1:100& 1:200 @ A3	A	3/5/2026
SK05	SHADOW DIAGRAM - 3PM WINTER SOLSTICE	1:100& 1:200 @ A3	A	3/5/2026
SK06	AREA CALCULATIONS	NTS @ A3	A	3/5/2026
SK07	PERSPECTIVE A	NTS @ A3	A	3/5/2026
SK08	PERSPECTIVE B	NTS @ A3	A	3/5/2026
SK10	NOTIFICATION PLAN	NTS @ A4	A	3/5/2026

LEGEND

BAL1	-	SOLID BALUSTRADE TO STR. ENG DETAIL. MIN 1M HIGH
BLK1	-	190mm CONCRETE BLOCKWORK
BRK	-	BRICK (E)
BH	-	BULK HEAD
COL	-	STEEL COLUMN TO ENG. DETAILS
CPT	-	CARPET ON UNDERLAY
CRWS	-	COLORBOND RAINWATER SPREADER
CT	-	CERAMIC TILING
DP	-	RECTANGULAR U.N.O. TO HYDR. ENG DETAILS, WOODLAND GREY
(E)	-	EXISTING
FFL	-	FINISHED FLOOR LEVEL
FW	-	FLOOR WASTE
G	-	COLORBOND HALF ROUND EAVES GUTTER TO HYDR. ENG DETAIL
GL1	-	ALUMINIUM FRAMED WINDOW & DOORS POWDERCOAT MATCH (E) AND WINDOWS / U.N.O
GLB	-	GLAZED BALUSTRADE, OPAGUE 80%
GD	-	GRATED DRAIN
HWU	-	(e) RECESSED INSTANTANEOUS GAS HOT WATER UNIT
MR	-	COLORBOND METAL ROOF SHEETING - WOODLAND GREY
NGL	-	NATURAL GROUND LEVEL
(N)	-	NEW
NTS	-	NOT TO SCALE
PIT	-	STORMWATER PIT TO HYDR. ENGINEER'S DETAIL
OF	-	OVERFLOW
RL	-	RELATIVE LEVEL (EQUIVALENT TO FINISHED FLOOR LEVEL)
RWH	-	RAINWATER HEAD
RWO	-	RAINWATER OUTLET
RWT	-	RAINWATER TANK
SD	-	SMOKE DETECTORS TO CODE
SFL	-	STRUCTURAL FLOOR LEVEL
SKY	-	SKYLIGHT
SKYT	-	SOLAR TUBE
TB	-	ENGINEERED TIMBER FLOATING FLOOR OVER UNDERLAY & SUBSTRATE
TB/P	-	PAINTED WEATHERBOARD ON SLATS & SUBSTRATE (STUD WALL)
TD	-	TIMBER DECK
TOW	-	TOP OF WALL
WC1	-	EXTERNAL WALL CLADDING - SOLID TIMBER OR TIMBER LOOK BOARDS
WPM	-	WATERPROOF MEMBRANE

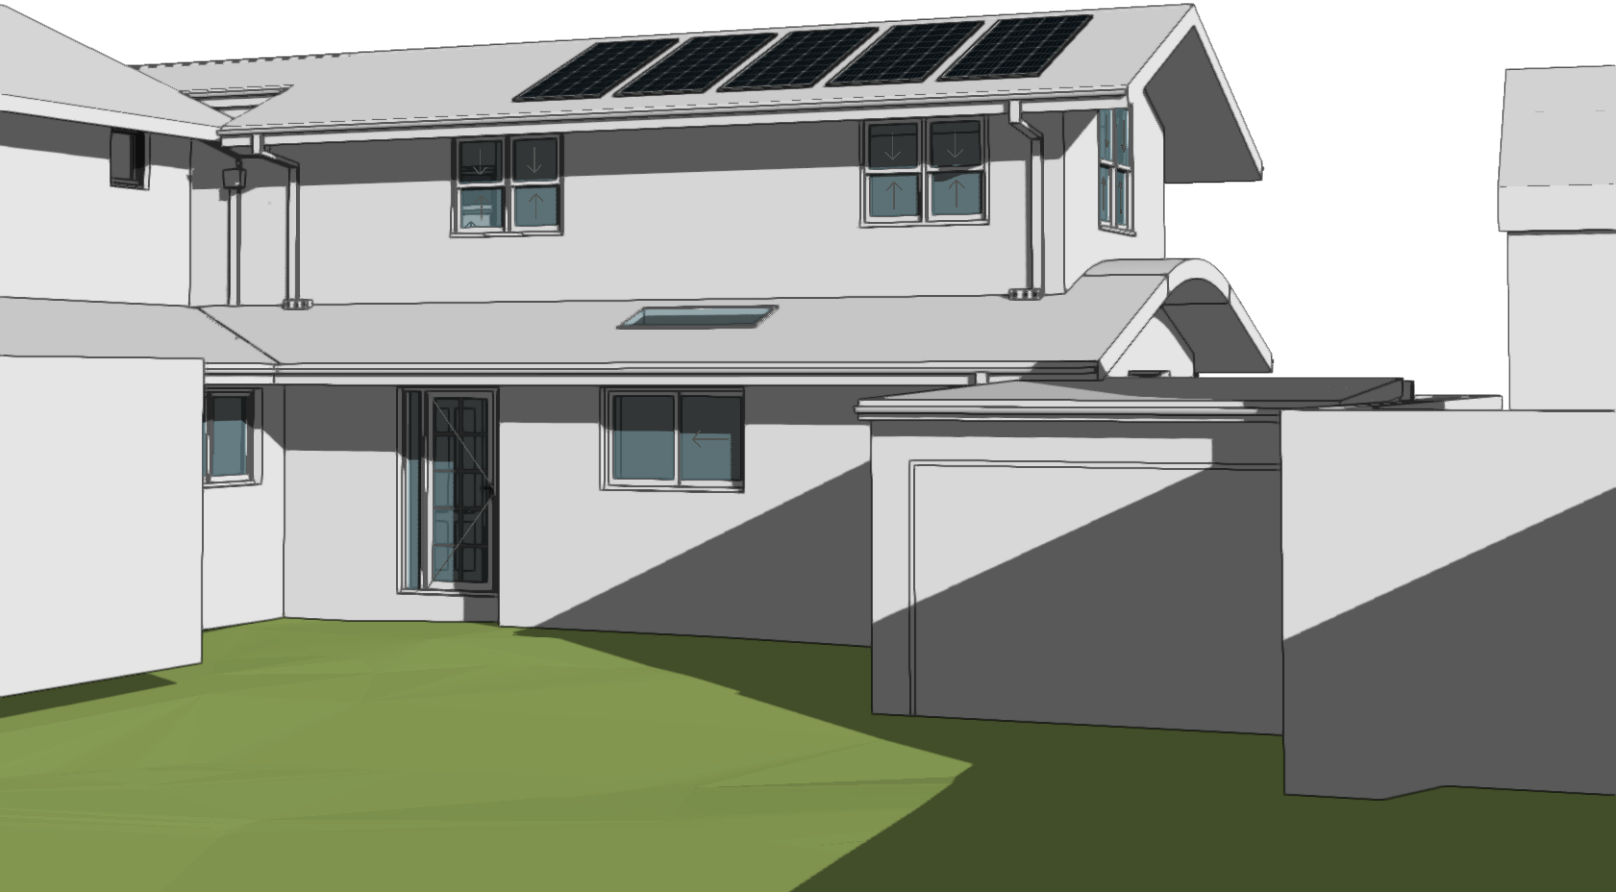

BASIX NOTES

BUILDER TO INCORPORATE BASIX COMMITMENTS DURING CONSTRUCTION AND CERTIFY AT COMPLETION

FIXTURES

SHOWERHEADS:	MINIMUM RATING 3 STAR (<= 9 L/min)
TOILET FLUSHING:	MINIMUM RATING 3 STAR (<= 4 L/average flush)
TAPS:	MINIMUM RATING 3 STAR (<= 9 L/min)

THERMAL COMFORT

EXTERNAL WALLS:	R1.30 (OR R1.70 INCLUDING CONSTRUCTION) FRAMED (WEATHERBOARD, FIBRO, METAL CLAD)
CEILING:	R1.76 (UP)
ROOF:	FOIL/SARKING R1.76 (UP) SOLAR ABSORPTANCE < 0.475

THERMAL COMFORT (CONTINUED)

FLOORS:	FIRST FLOOR INTERNAL - nil
DOORS/WINDOWS:	1W01, 1W05 CASEMENT U-VALUE 7.63 & SHGC 0.75 1W02, 1W03, 1W04, D101 CASEMENT U-VALUE 4.48 & SHGC 0.46 1W06, 1W07, 1W08 DOUBLE HUNG U-VALUE 5.7 & SHGC 0.47
SKYLIGHTS:	U-VALUE 5.7 & SHGC 0.47

COVER PAGE - DEVELOPMENT APPLICATION

issued for DA
AMENDMENT

7/5/2026
DATE

B
REVISION

NEWTOWN
SYDNEY NSW 2042
info@intelligentdesignstudio.com.au
DESIGN LEAD
JONATHAN EDELSTEIN
© INTELLIGENT DESIGN STUDIO
20021-4011-000004-High-Drawing.rvt


This drawing is the copyright of
INTELLIGENT DESIGN STUDIO and may
not be altered, reproduced or transmitted
in any form or by any means in part or in
whole without the written permission of
INTELLIGENT DESIGN STUDIO.

FIRST FLOOR ADDITION
1/54 KILBRIDE STREET HURLSTONE PARK

2502.1
NTS @ A3

A000 B
MARCH 2025



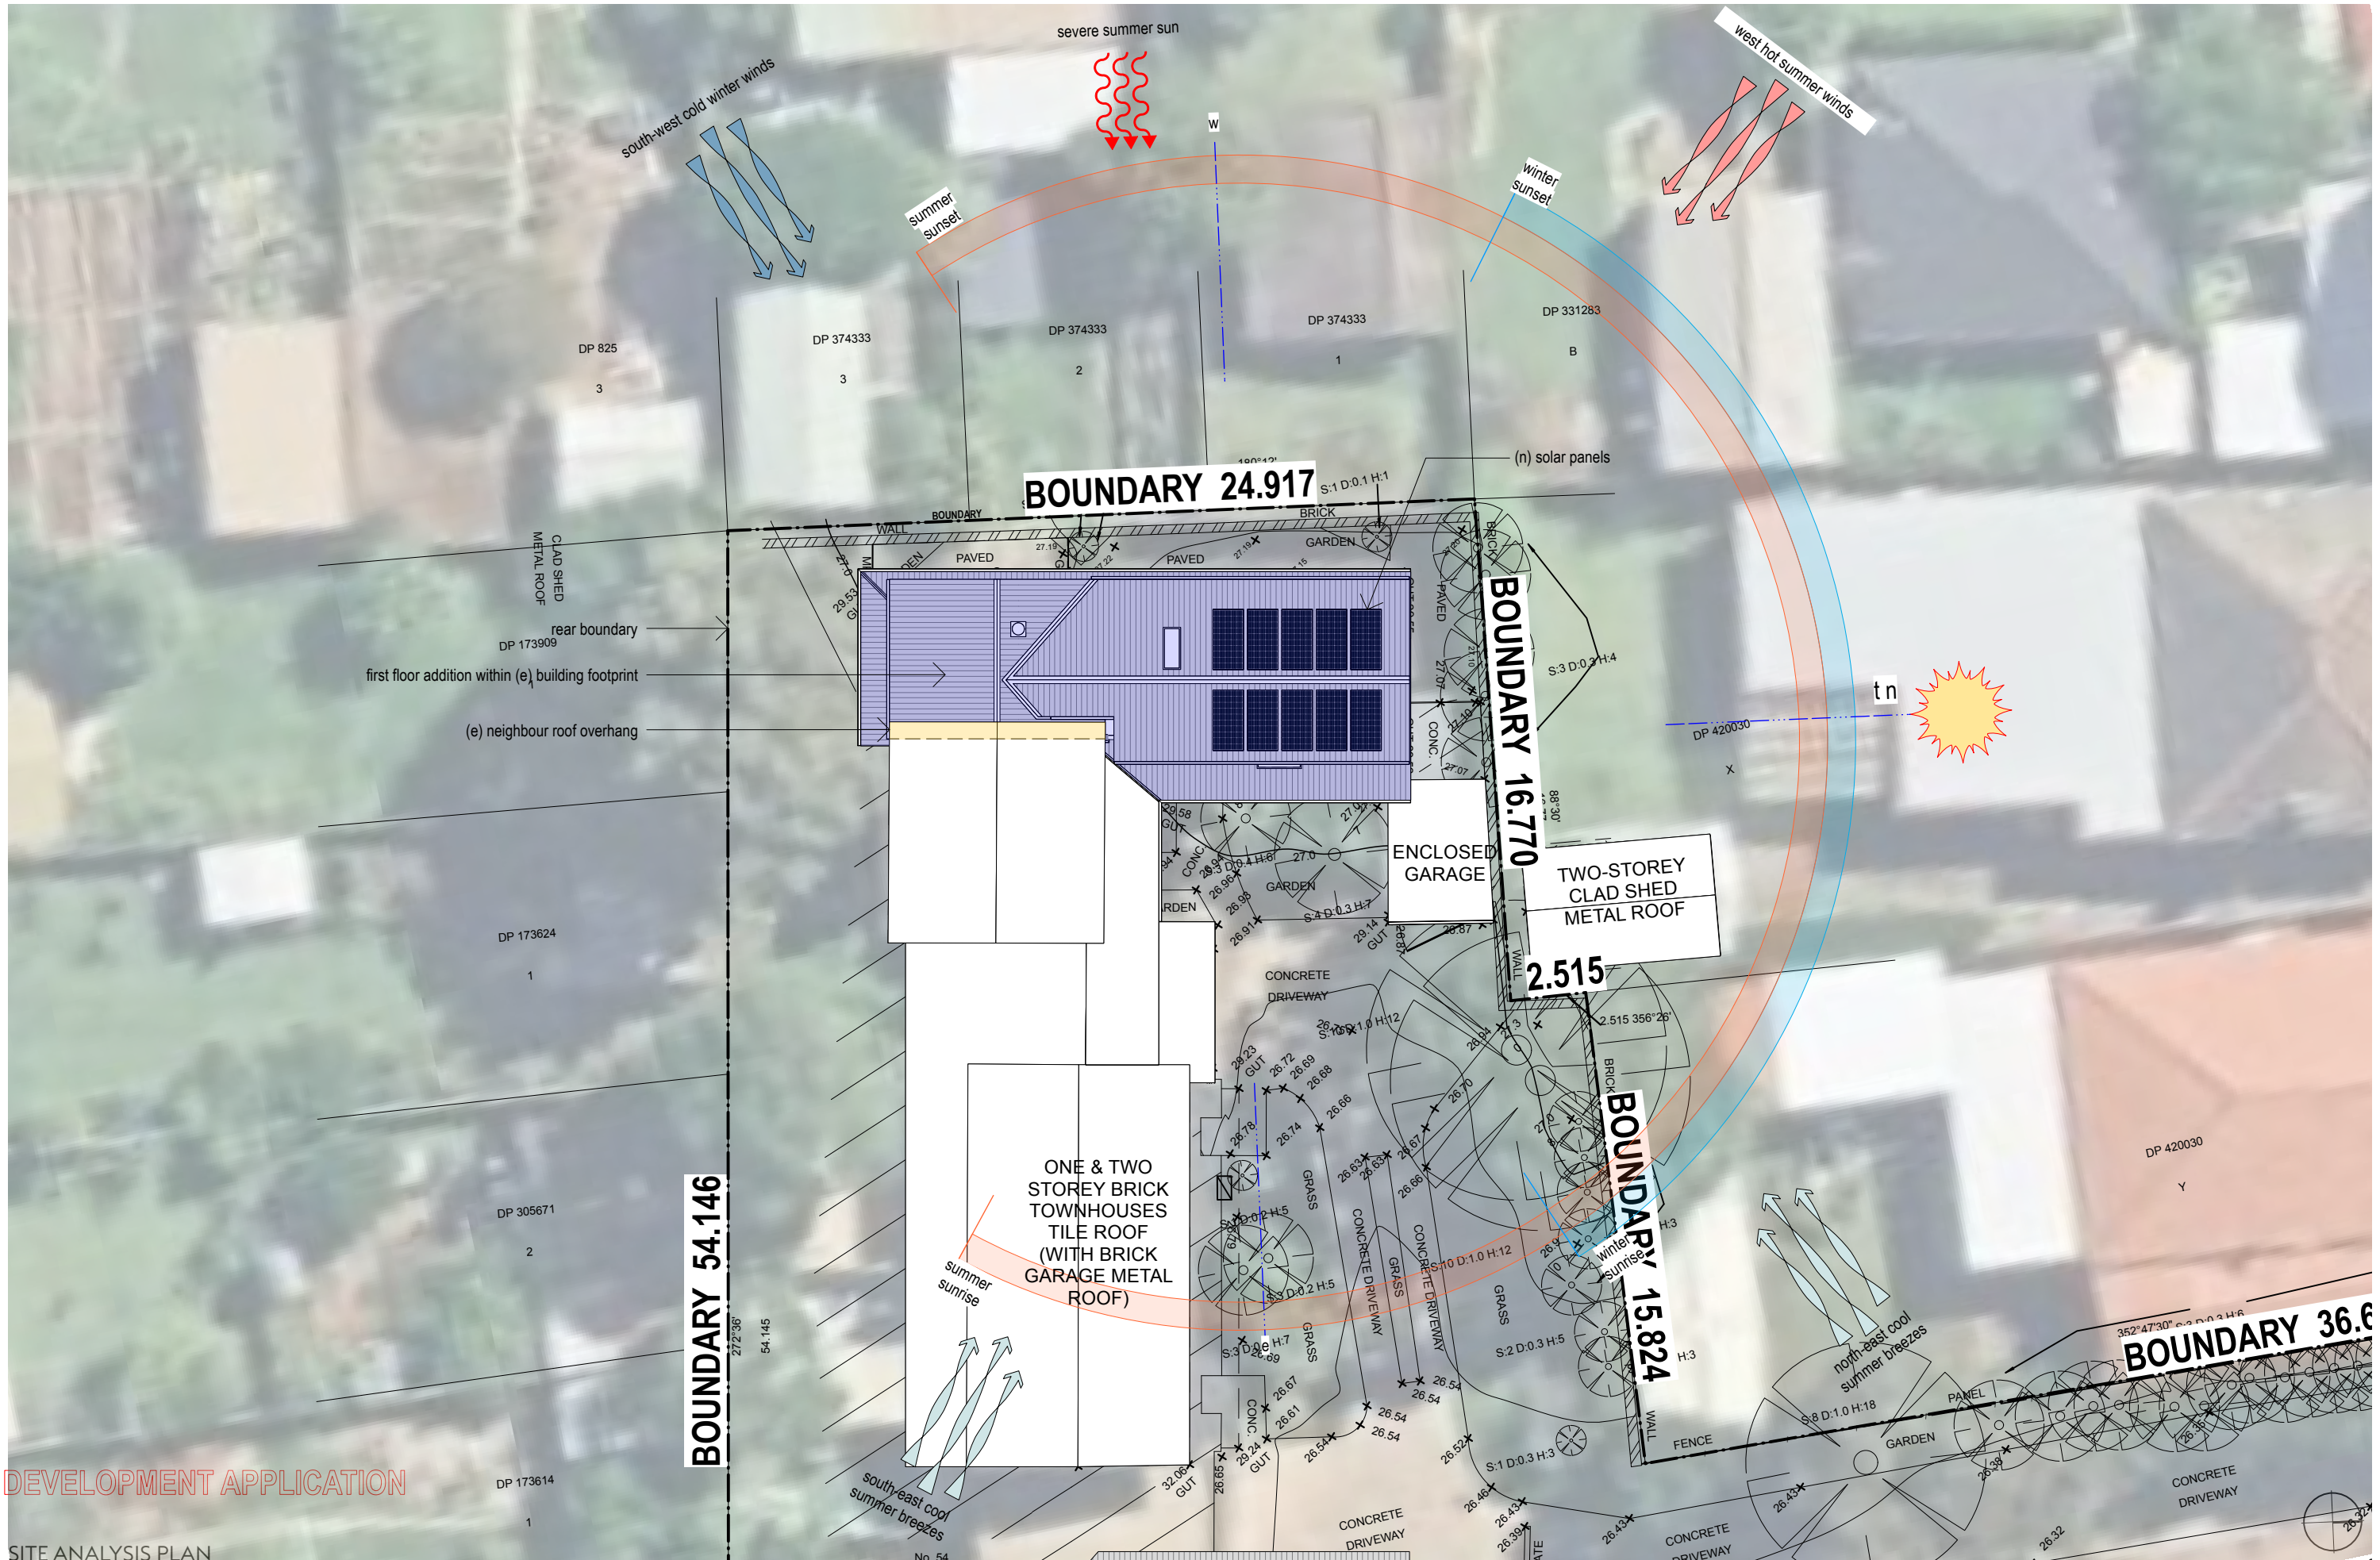

DEVELOPMENT APPLICATION

SITE ANALYSIS PLAN

issued for DA
AMENDMENT

3/5/2026
DATE

A
REVISION

NEWTOWN
SYDNEY NSW 2042
info@intelligentdesignstudio.com.au
DESIGN LEAD
JONATHAN EDELSTEIN
© INTELLIGENT DESIGN STUDIO
2022-2026 All Rights Reserved

This drawing is the copyright of
INTELLIGENT DESIGN STUDIO and may
not be altered, reproduced or transmitted
in any form or by any means in part or in
whole without the written permission of
INTELLIGENT DESIGN STUDIO.


FIRST FLOOR ADDITION
1/54 KILBRIDE STREET HURLSTONE PARK

2502.1
1:200 @ A3

A001 A
MARCH 2025

domushomes
building dreams into reality

INTELLIGENT
DESIGN STUDIO

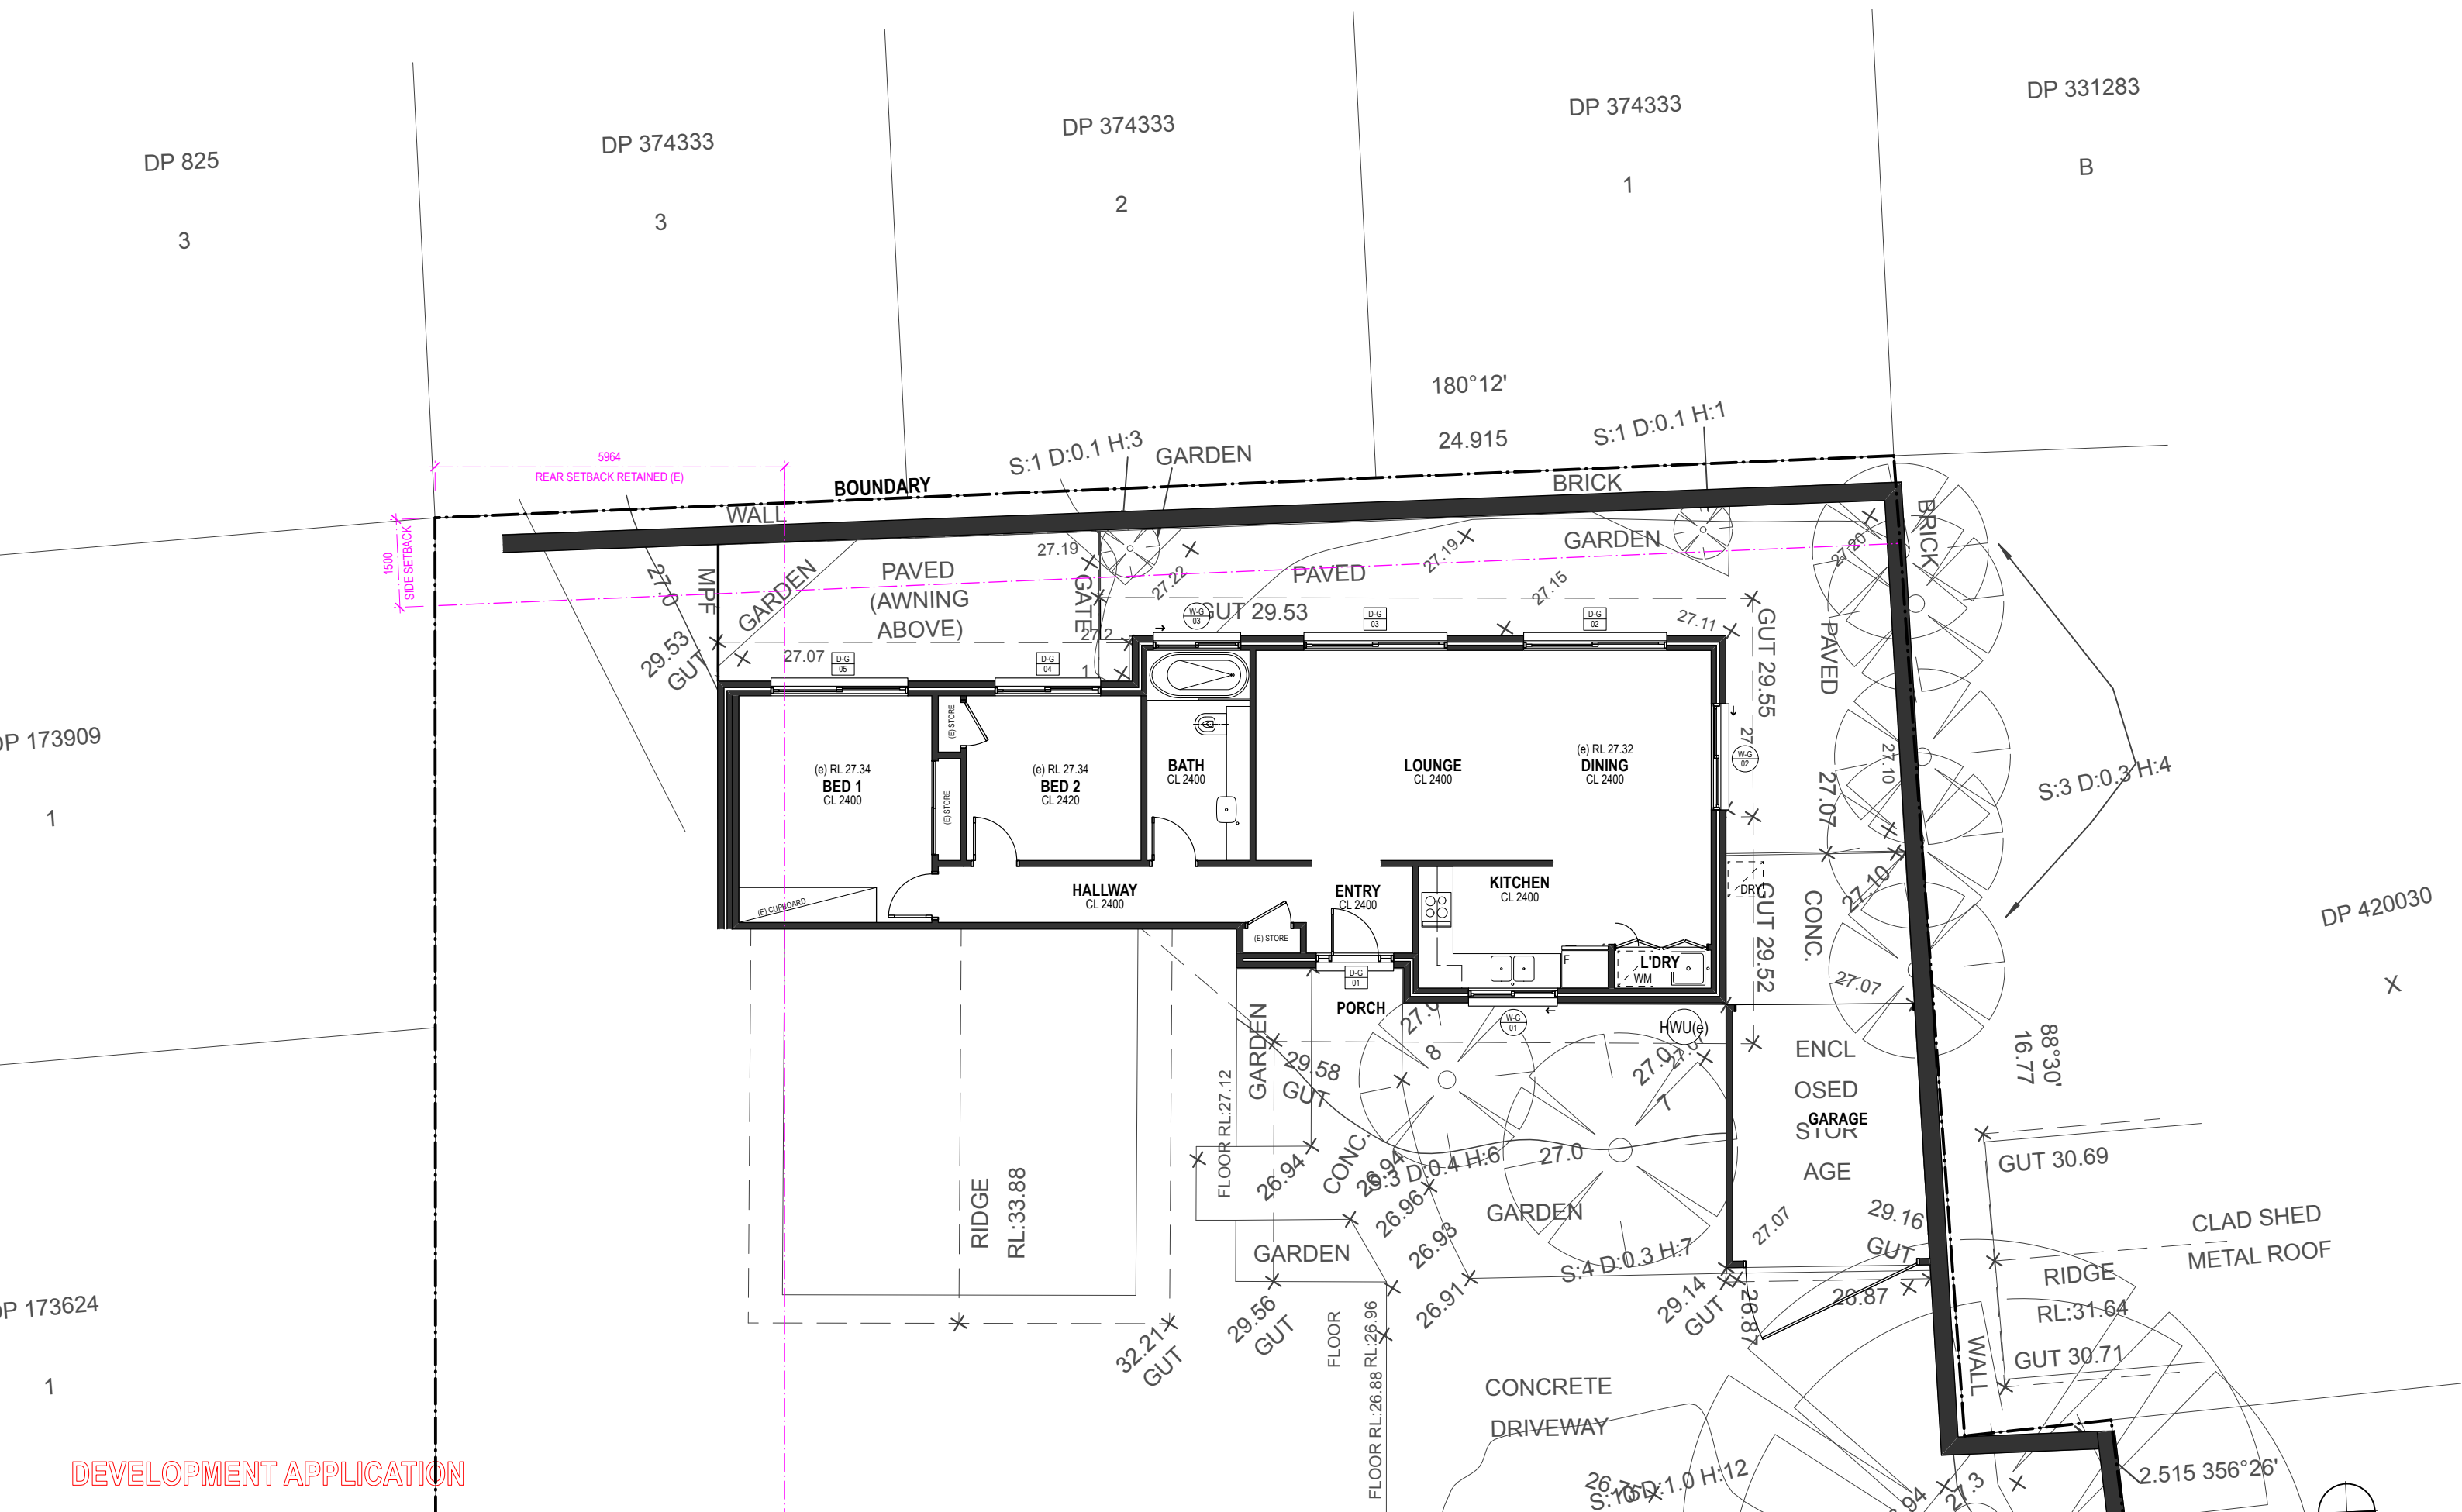

DEVELOPMENT APPLICATION

(E) FLOOR PLAN

issued for DA
AMENDMENT

NEWTOWN
SYDNEY NSW 2042
info@intelligentdesignstudio.com.au
DESIGN LEAD
JONATHAN EDELSTEIN
© INTELLIGENT DESIGN STUDIO
2022-2023 DESIGN STUDIO Drawings

3/5/2026
DATE

A
REVISION

This drawing is the copyright of
INTELLIGENT DESIGN STUDIO and may
not be altered, reproduced or transmitted
in any form or by any means in part or in
whole without the written permission of
INTELLIGENT DESIGN STUDIO.

FIRST FLOOR ADDITION
1/54 KILBRIDE STREET HURLSTONE PARK

2502.1


1:100 @ A3

EX01 A


MARCH 2025

domushomes
building dreams into reality

INTELLIGENT
DESIGN STUDIO

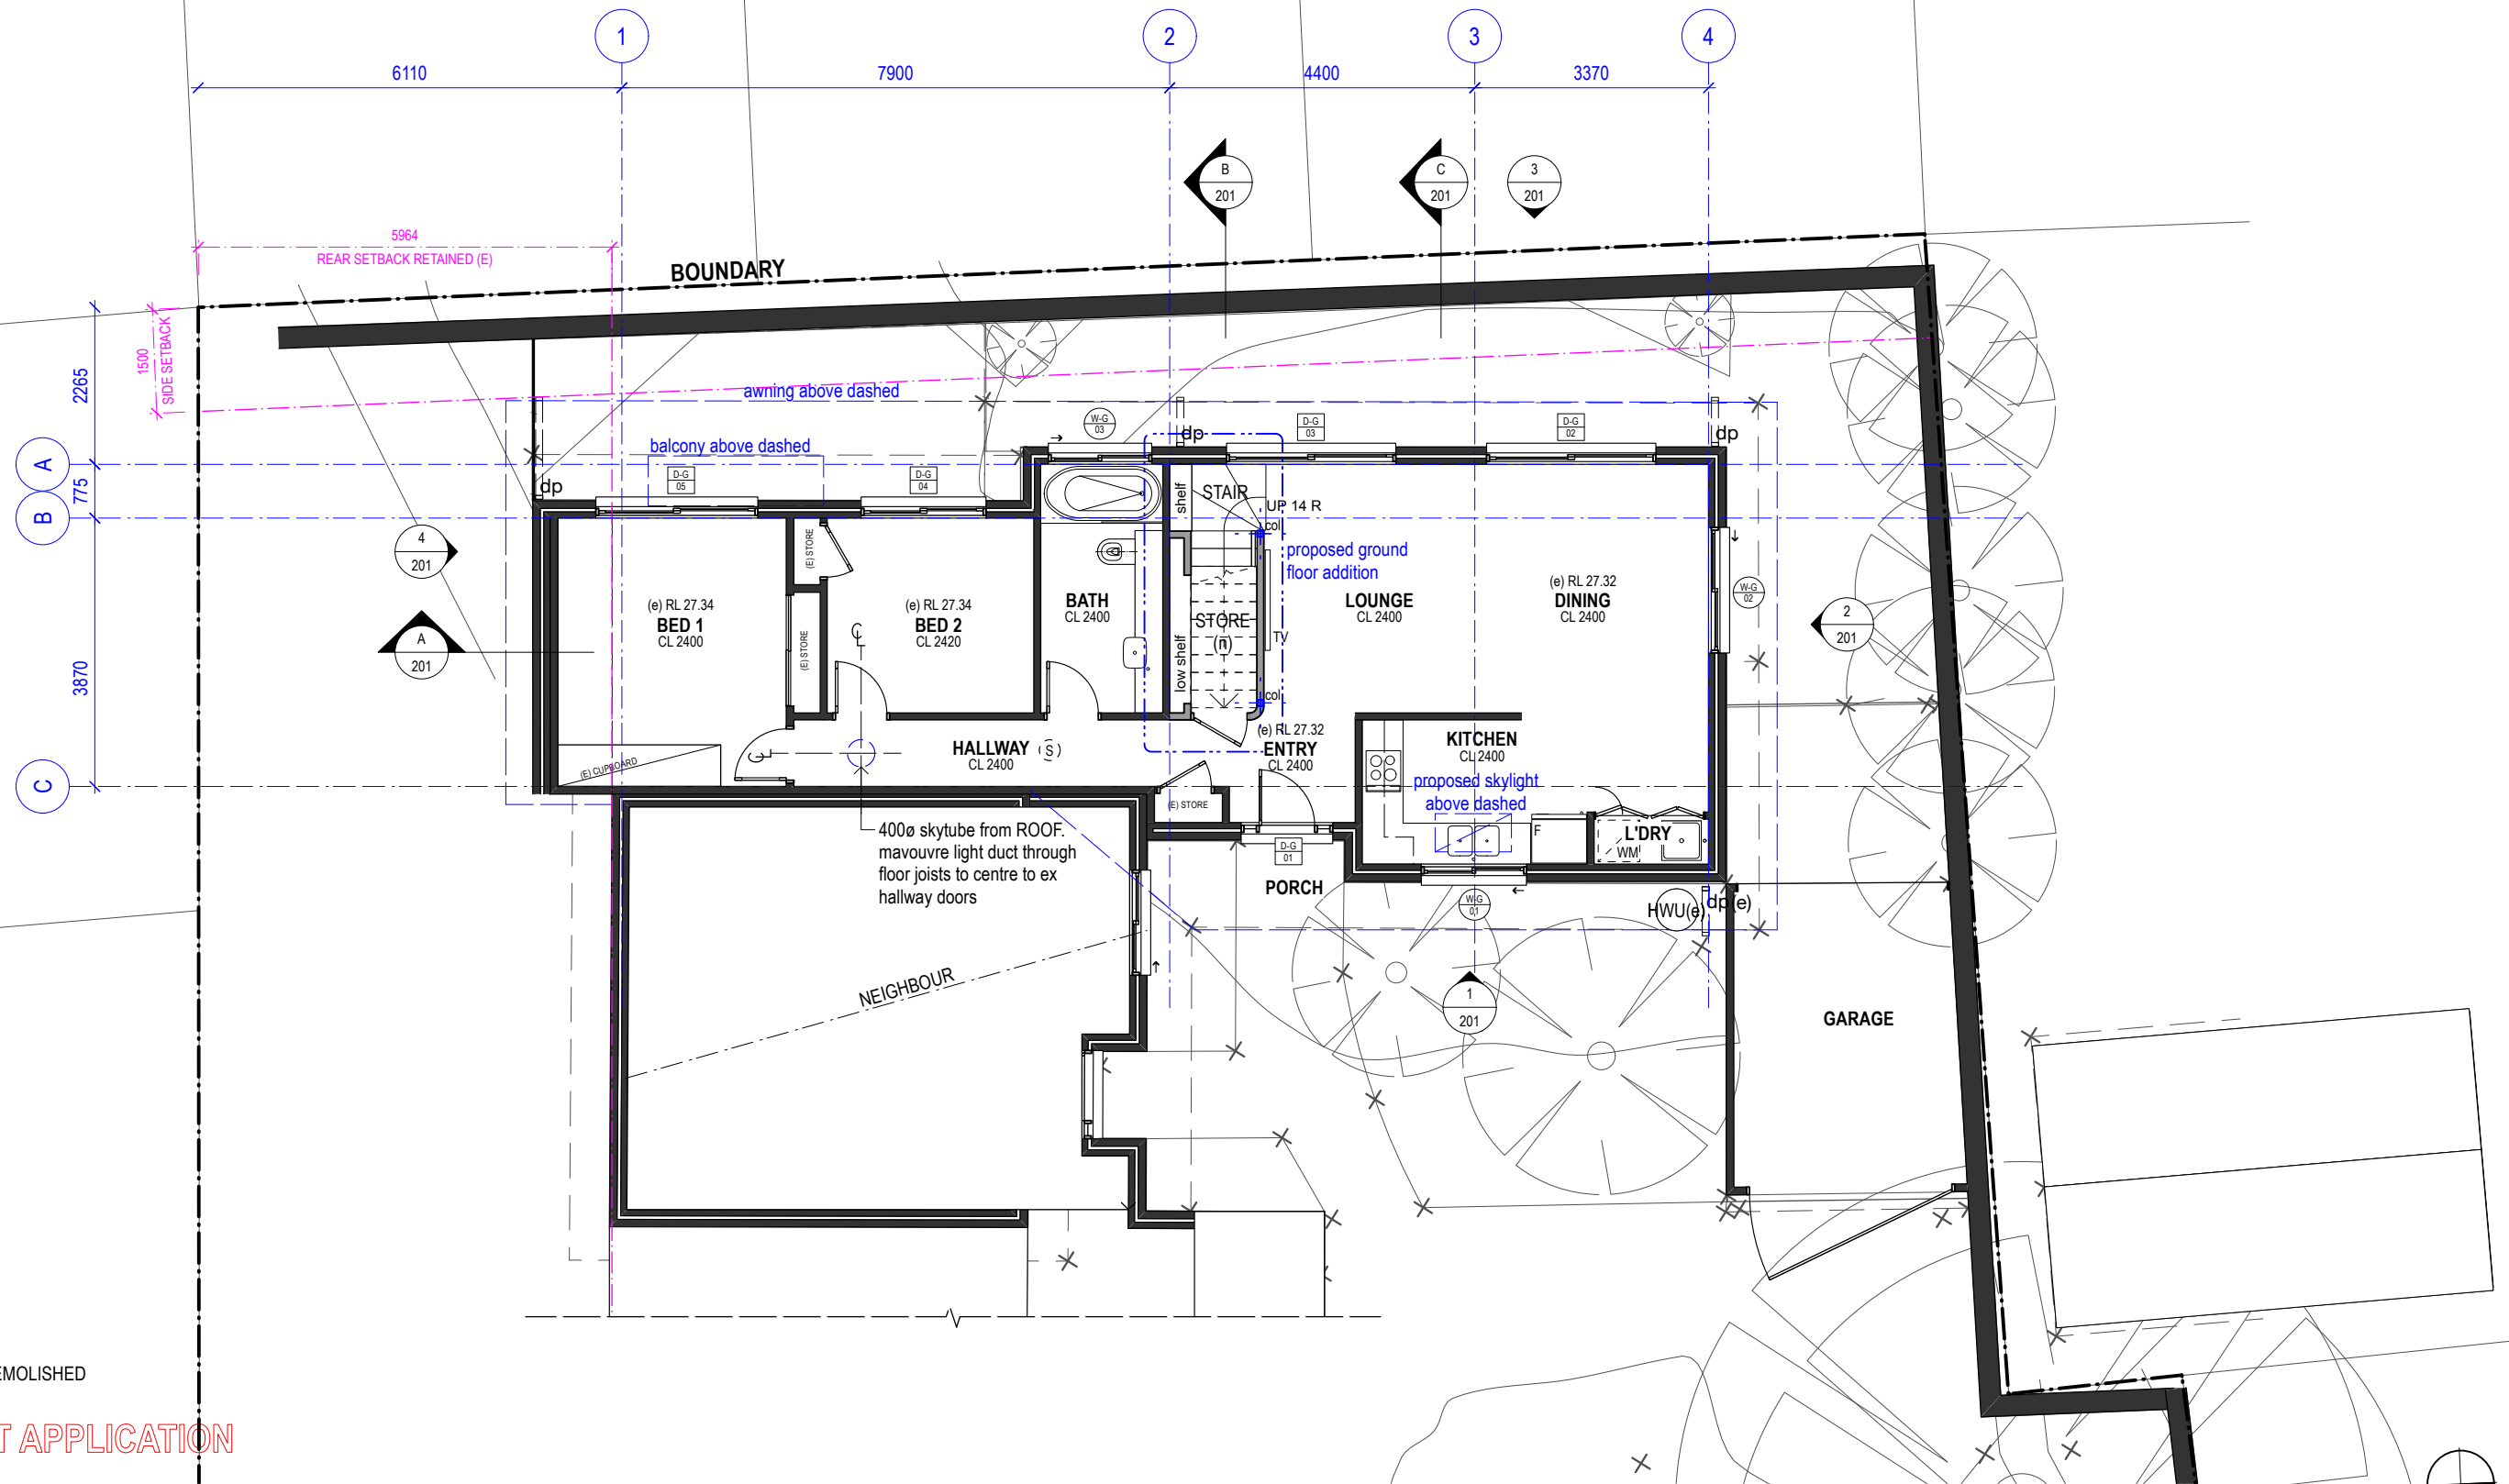



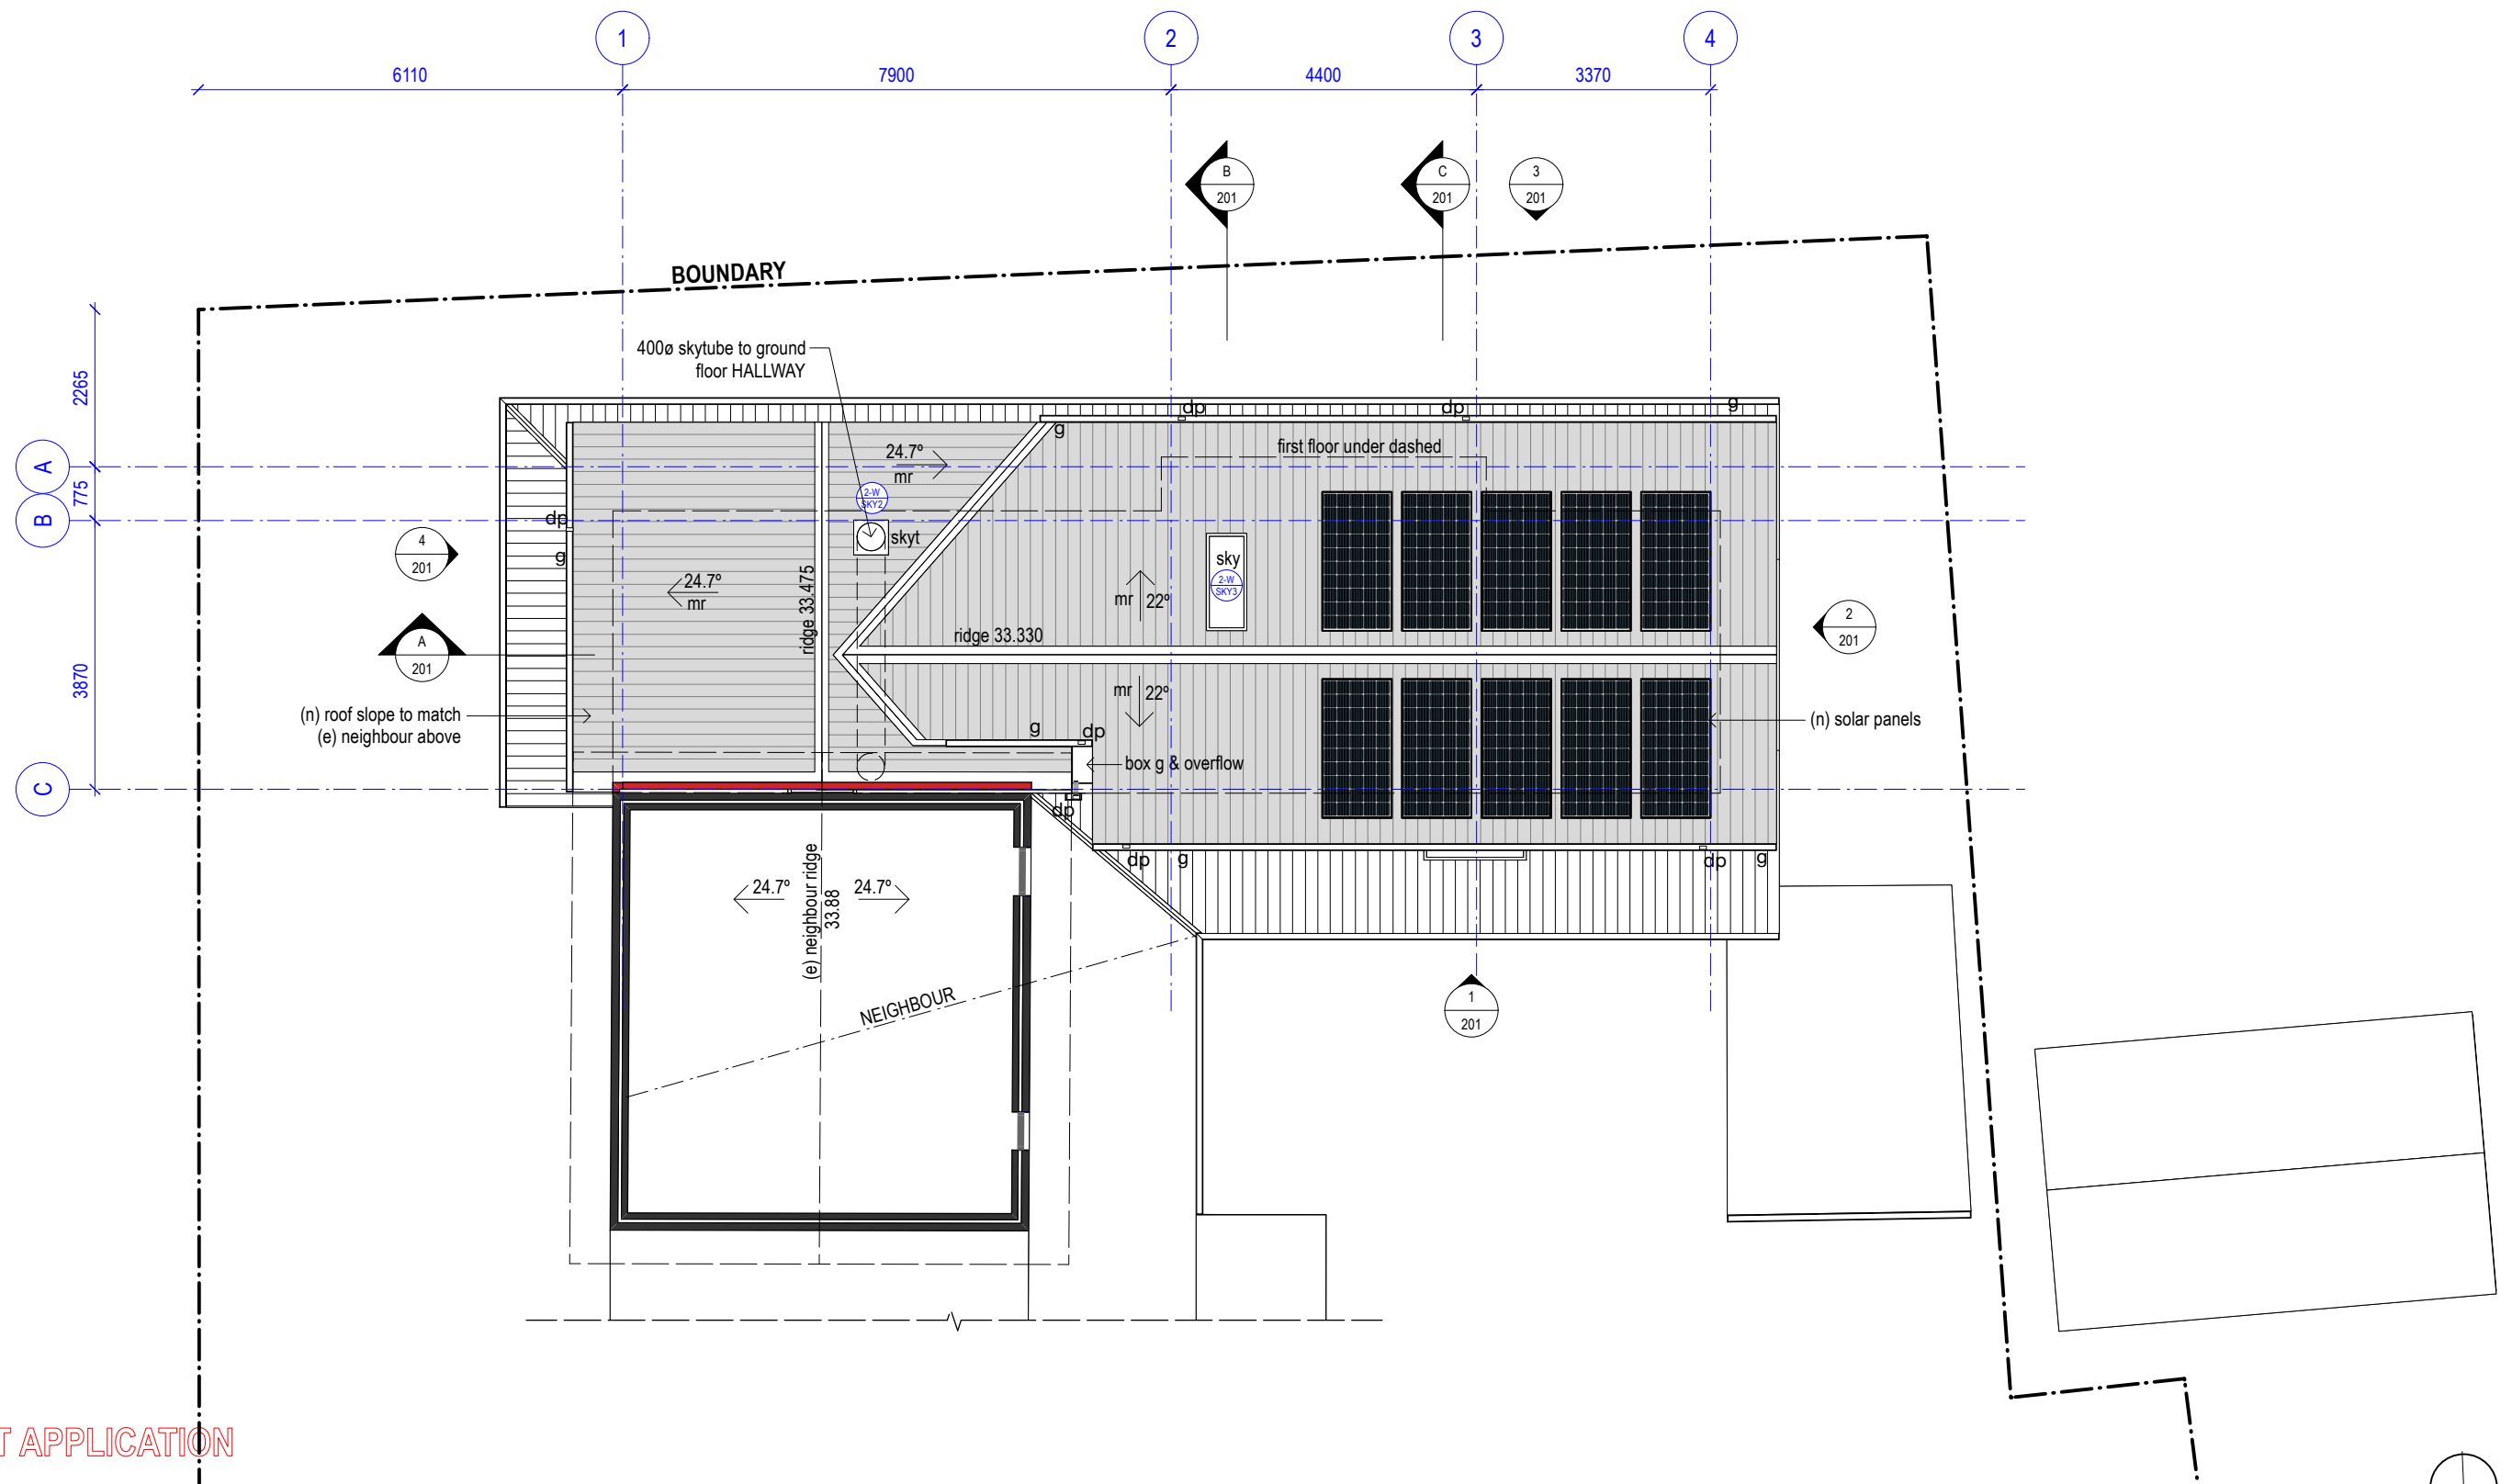

DEVELOPMENT APPLICATION

ROOF PLAN

issued for DA
AMENDMENT
NEWTOWN
SYDNEY NSW 2042
info@intelligentdesignstudio.com.au
DESIGN LEAD
JONATHAN EDELSTEIN
© INTELLIGENT DESIGN STUDIO
20021 A103 2502.1 Hurlstone Park Drawing Area

3/5/2026
DATE
A
REVISION

This drawing is the copyright of
INTELLIGENT DESIGN STUDIO and may
not be altered, reproduced or transmitted
in any form or by any means in part or in
whole without the written permission of
INTELLIGENT DESIGN STUDIO.





FIRST FLOOR ADDITION
1/54 KILBRIDE STREET HURLSTONE PARK

2502.1
1:100 @ A3

A103 A
MARCH 2025


domushomes
building dreams into reality

INTELLIGENT
DESIGN STUDIO

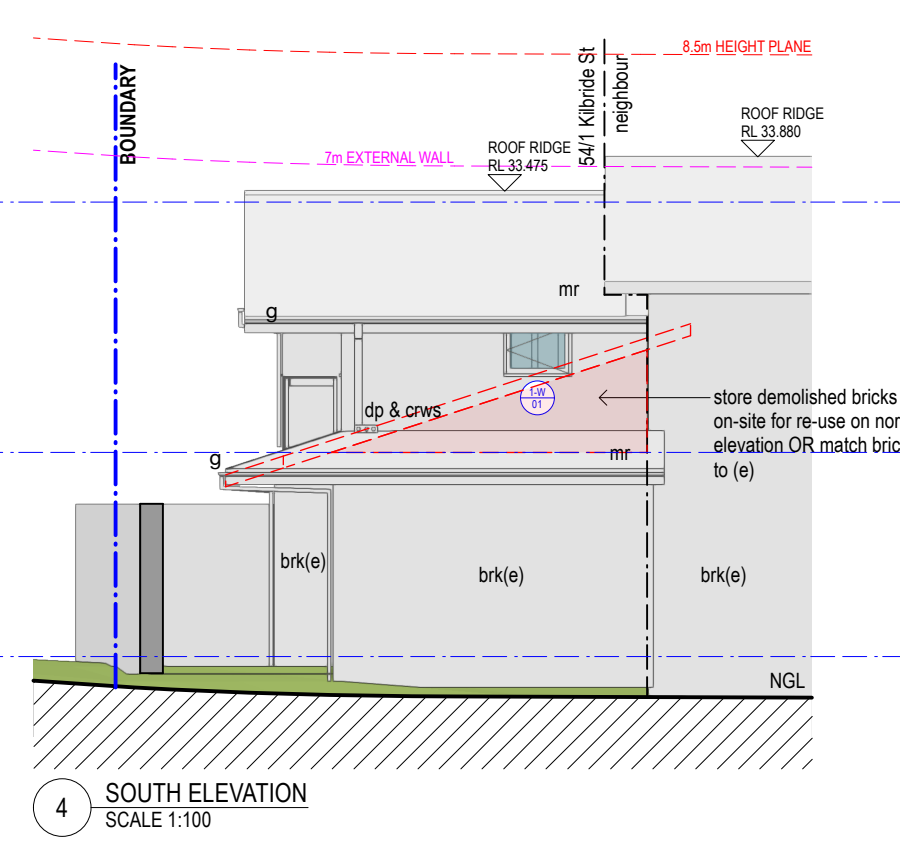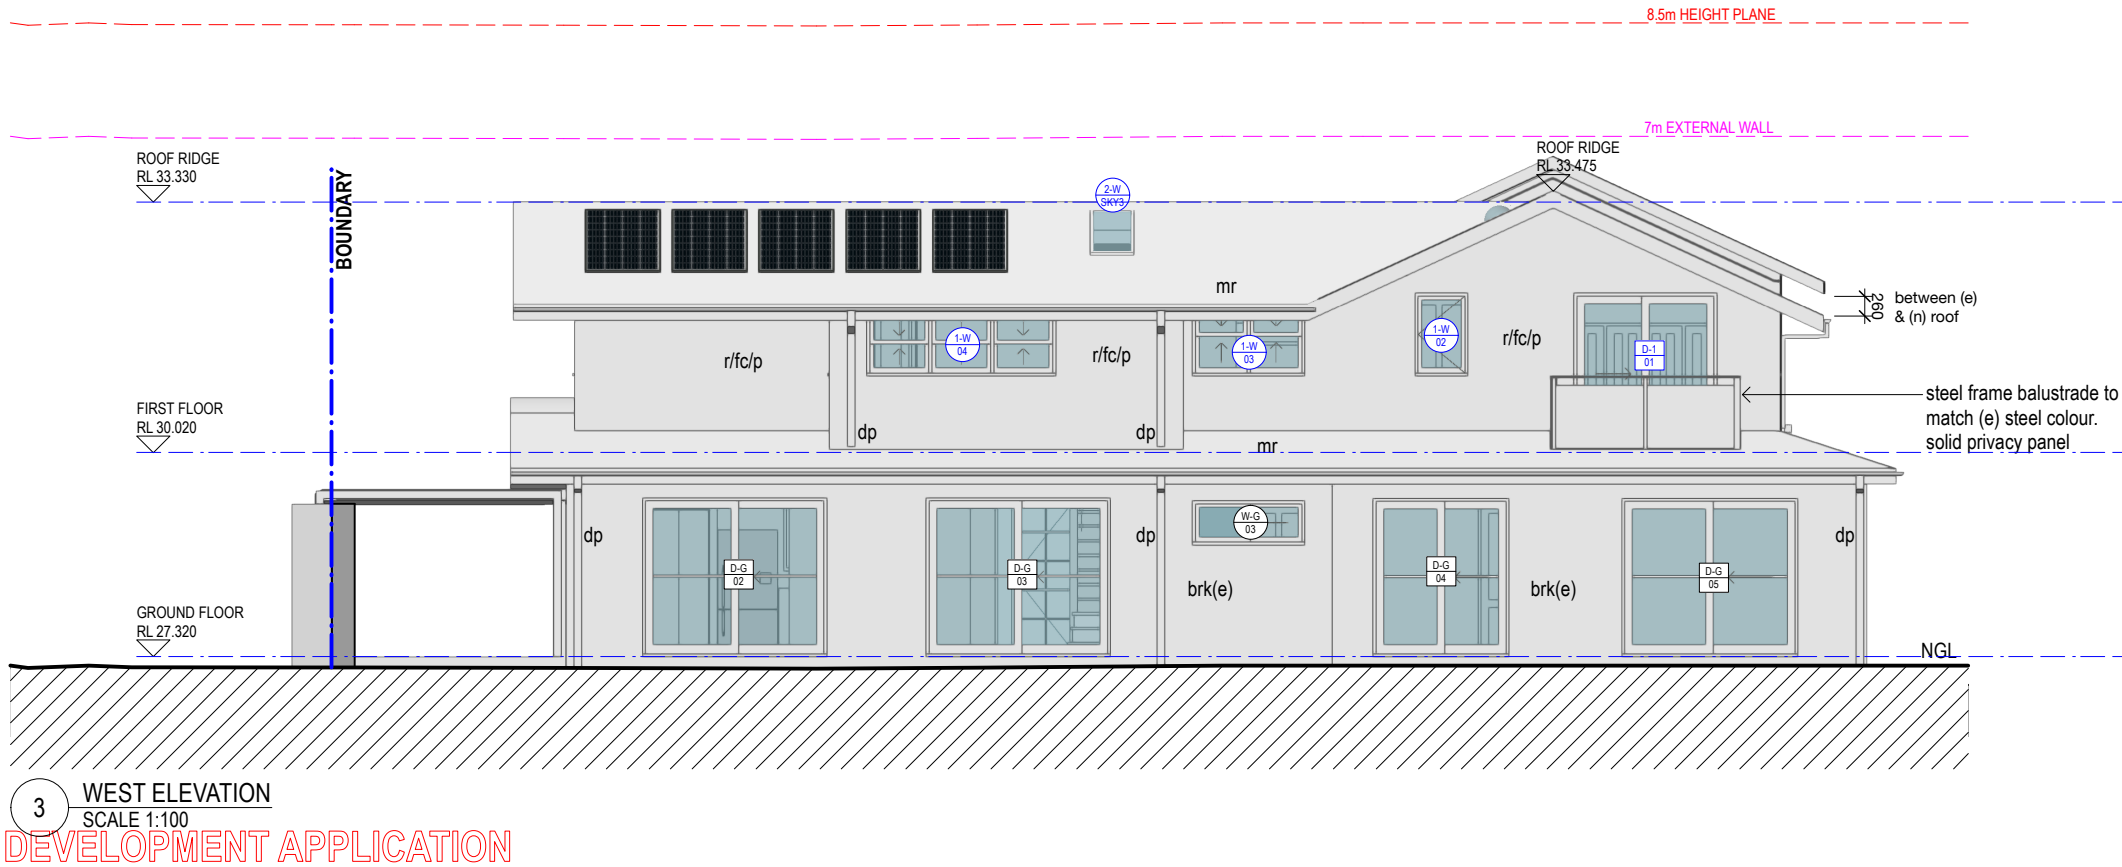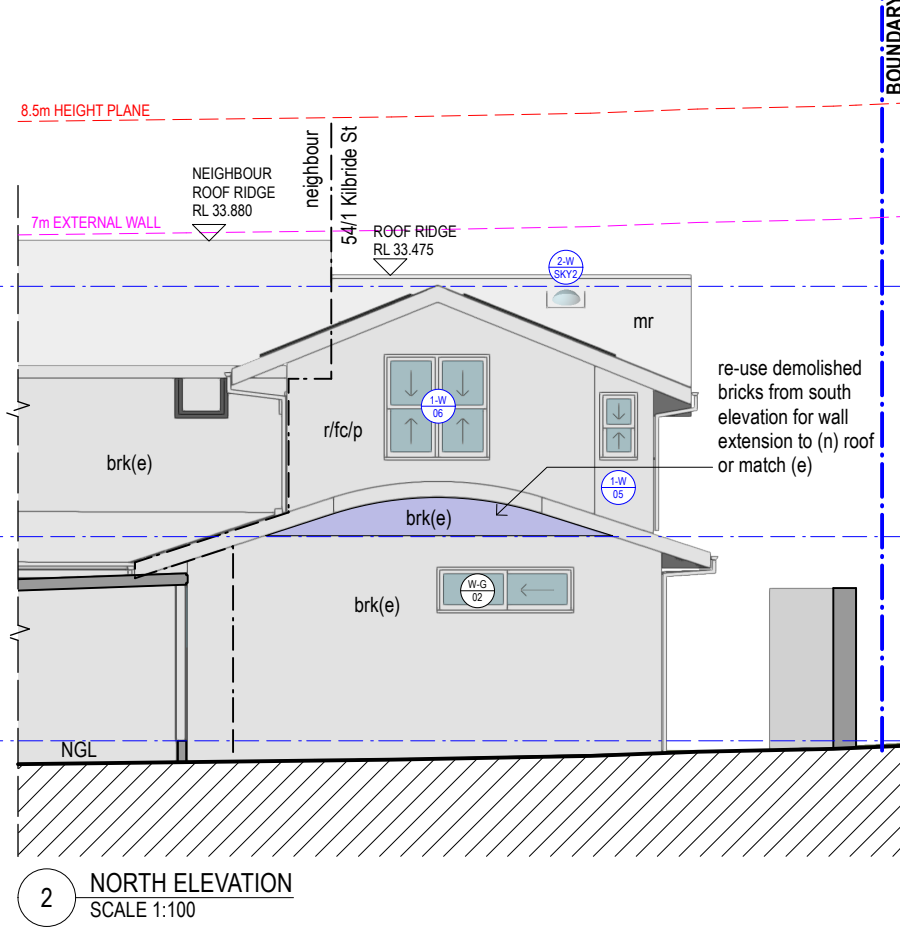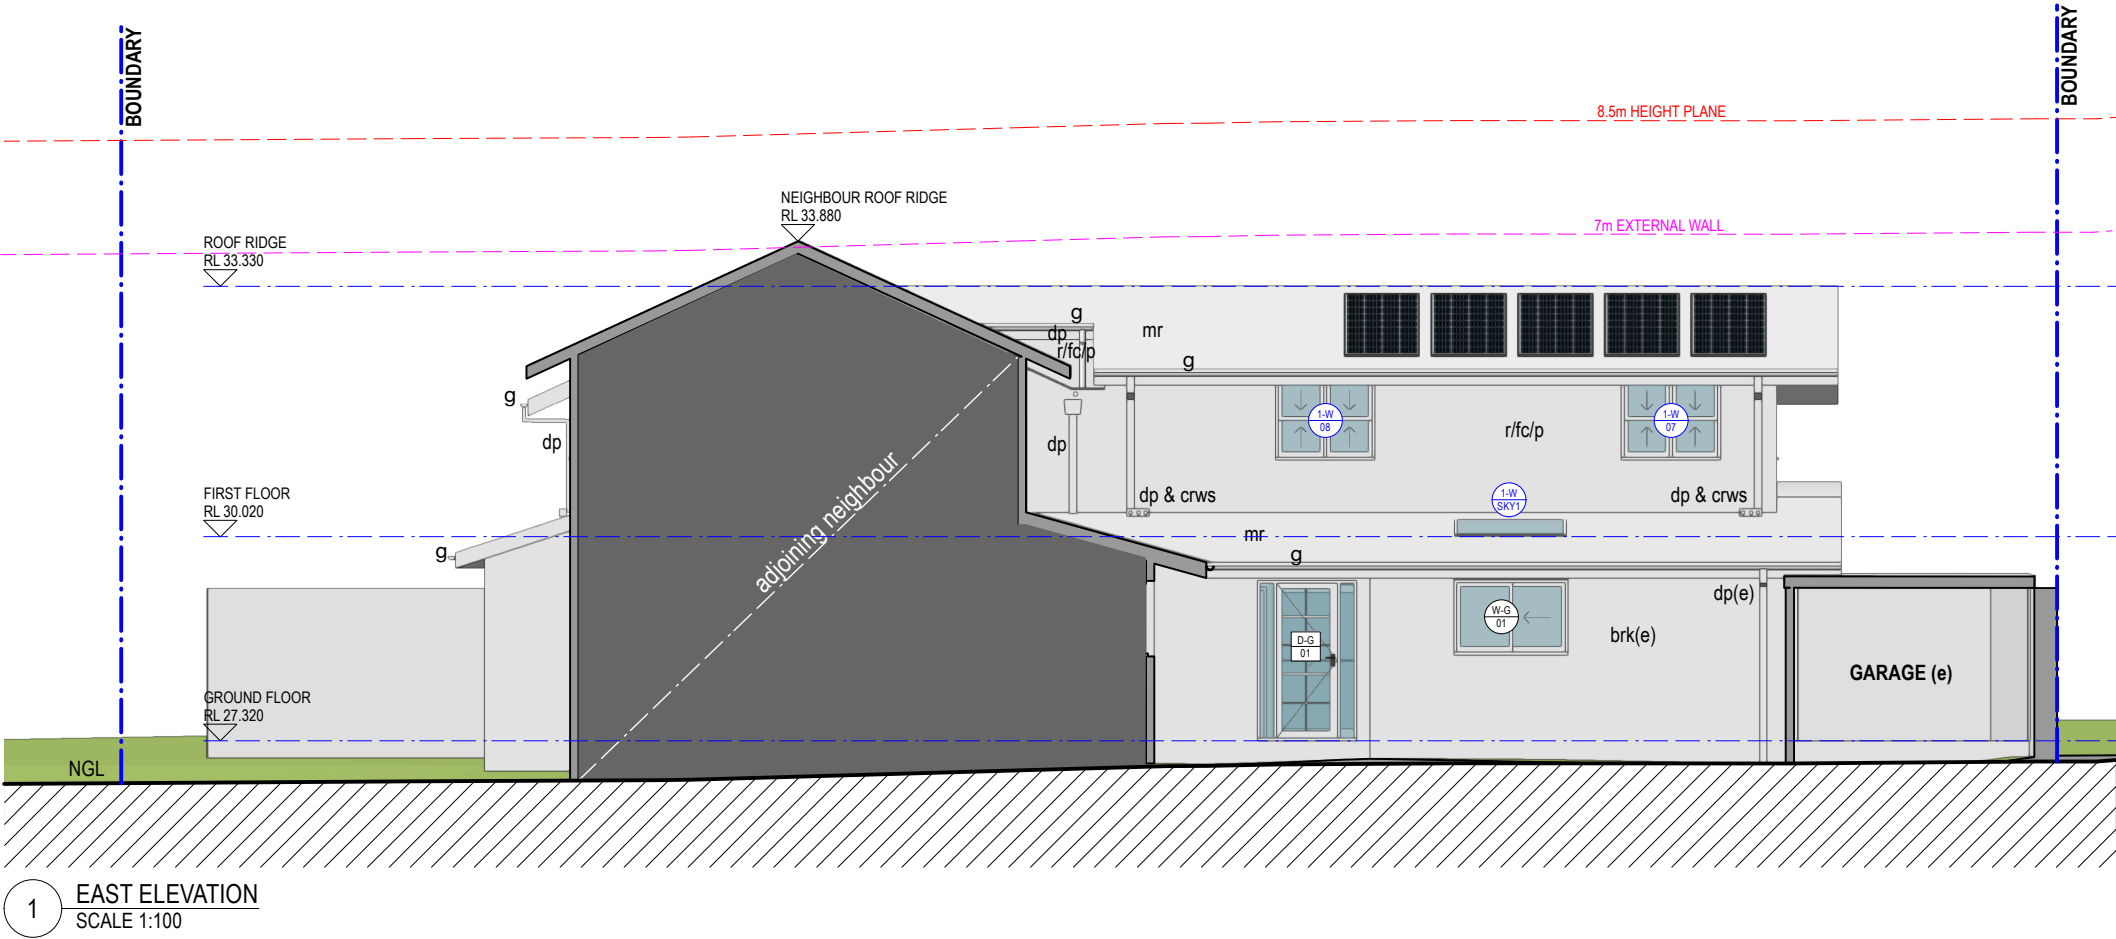



A SECTION A
SCALE 1:100

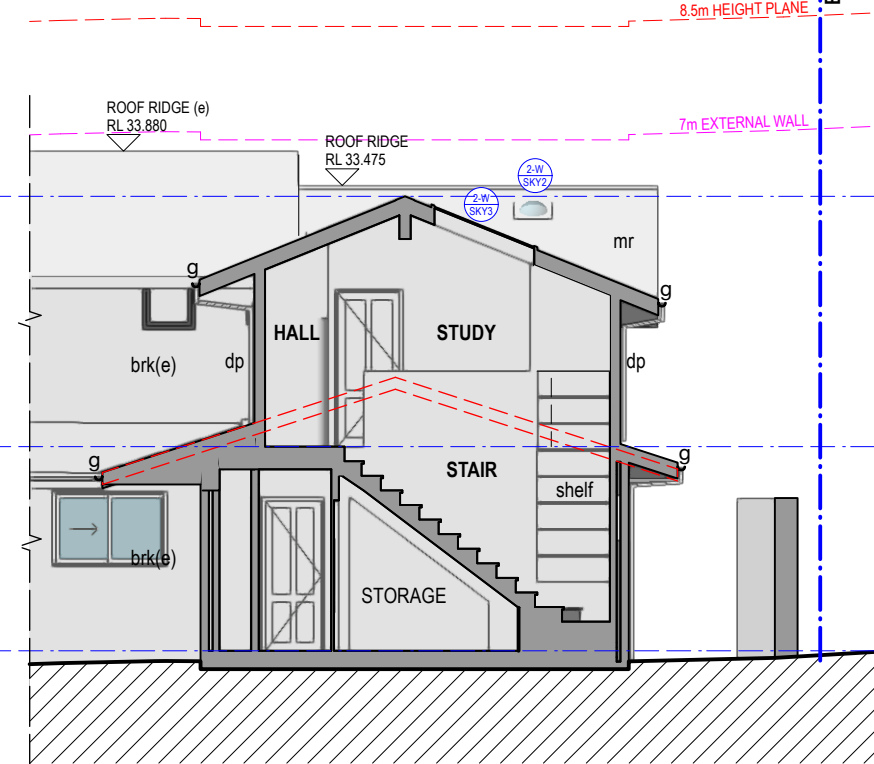

B SECTION B
SCALE 1:100

Schedule of Existing External Finishes



bevelled edge
brick



shiplap,
white,
(neighbour)




render/fibre
cement board,
cream colours

Schedule of External Finishes




brk(e)
existing brick
re-use or match (e)

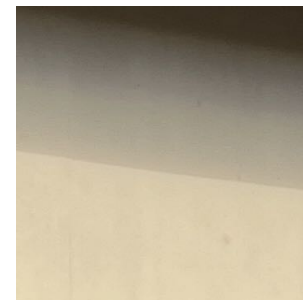


r/fc/p (e)
match (e) render finish



mr
metal roof
woodland grey, colorbond

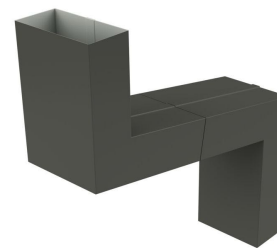

g & dp
gutter & downpipes
woodland grey, colorbond

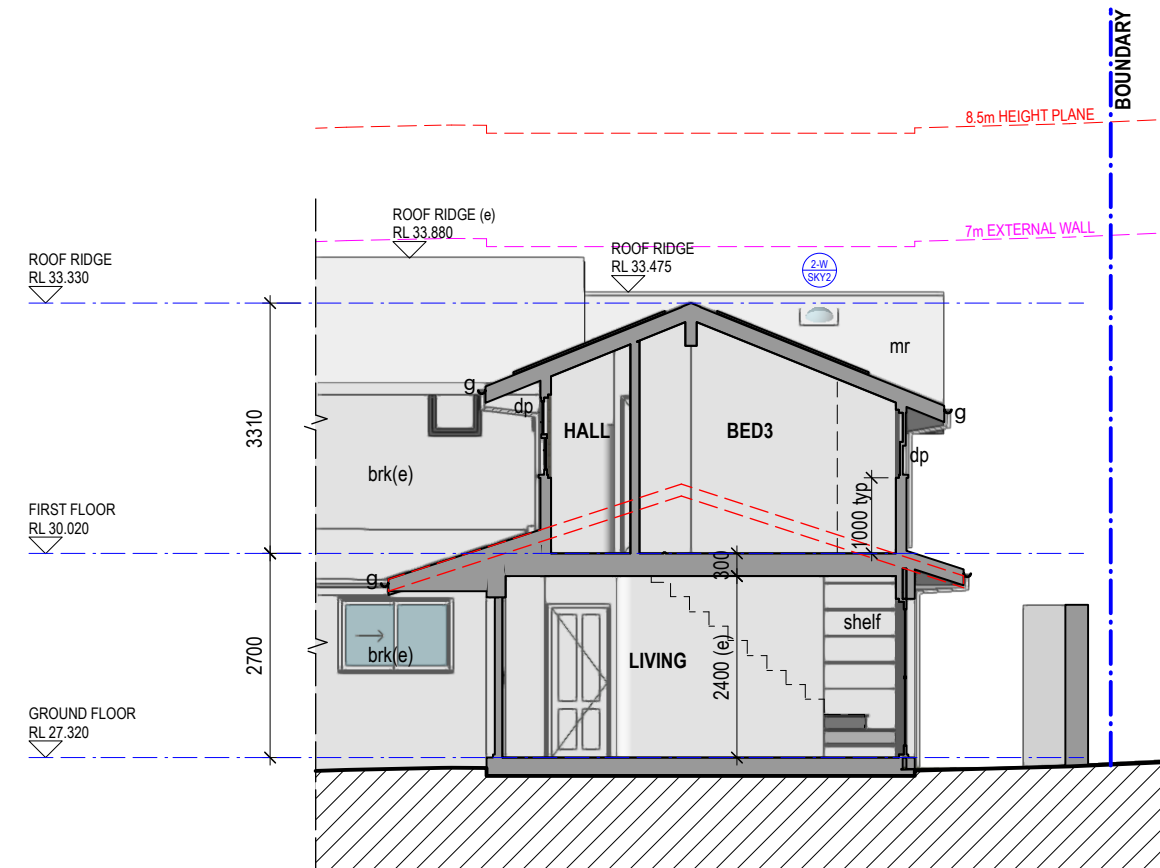

C SECTION C
SCALE 1:100

DEVELOPMENT APPLICATION

SECTIONS

issued for DA
AMENDMENT

NEWTOWN
SYDNEY NSW 2042
info@intelligentdesignstudio.com.au
DESIGN LEAD
JONATHAN EDELSTEIN
© INTELLIGENT DESIGN STUDIO
2022 A210 2502.1 Hurlstone Park Development

3/5/2026
DATE

A
REVISION

This drawing is the copyright of
INTELLIGENT DESIGN STUDIO and may
not be altered, reproduced or transmitted
in any form or by any means in part or in
whole without the written permission of
INTELLIGENT DESIGN STUDIO.

FIRST FLOOR ADDITION
1/54 KILBRIDE STREET HURLSTONE PARK


2502.1
1:100 @ A3

A210 A
MARCH 2025

domushomes
building dreams into reality

INTELLIGENT
DESIGN STUDIO

0 1:100 5m



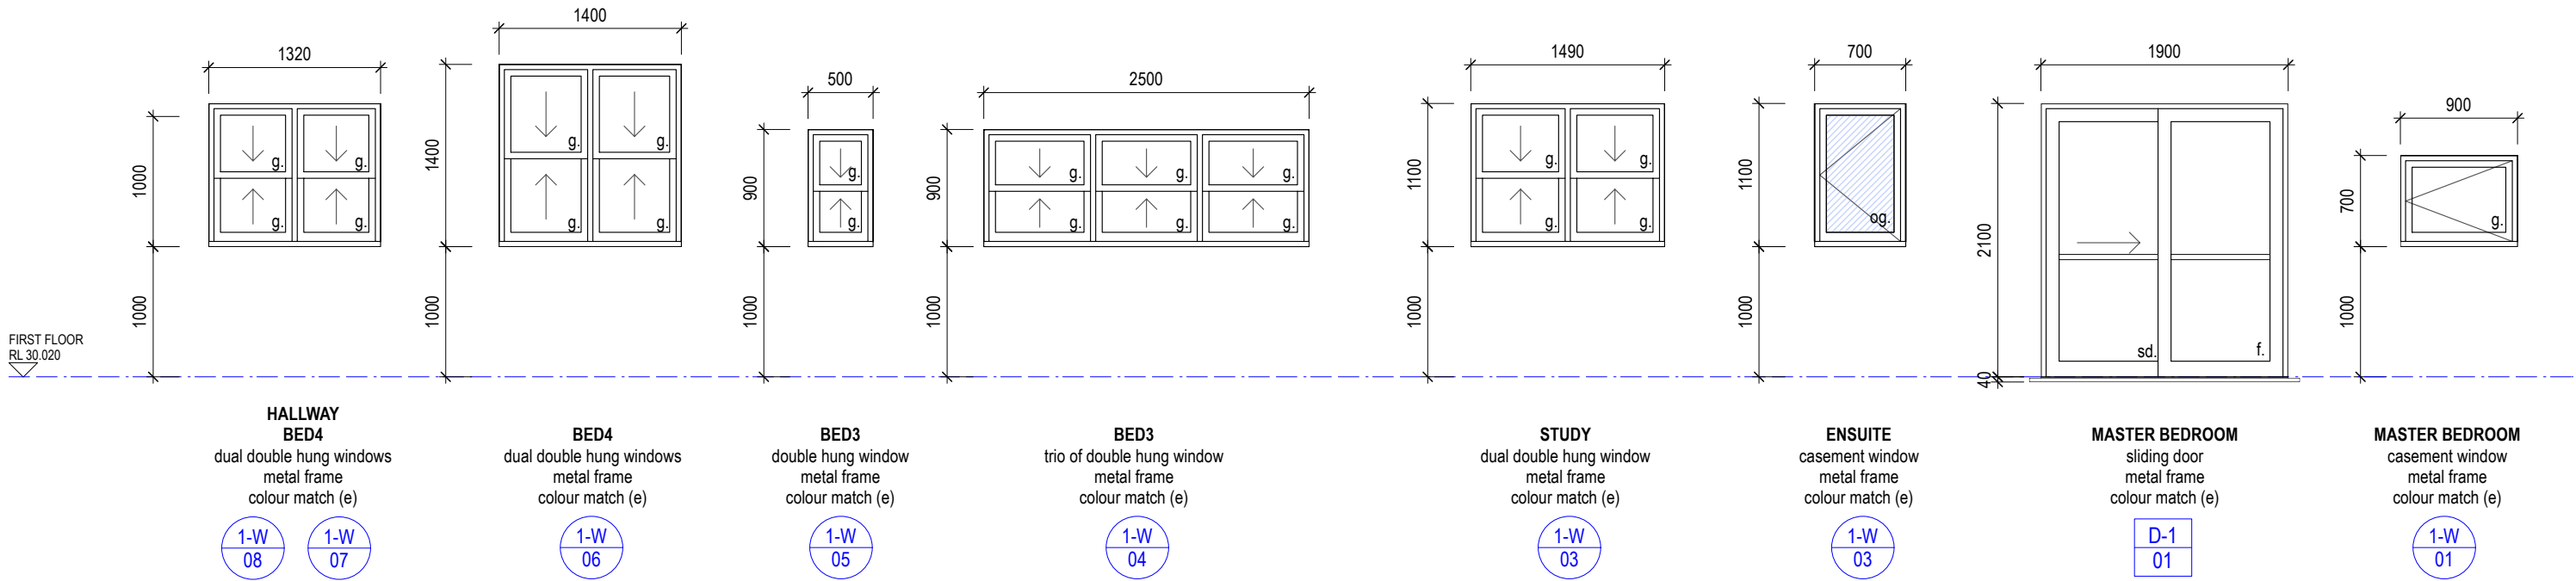


- F** FIXED GLAZING
FR FRAMELESS GLAZING
G GLASS OPERABLE PANEL
L GLASS OPERABLE LOUVRES
PL POWER LOUVRE SYSTEM
OG OBSCURE GLAZING (FILM U.N.O)
SH EXTERNAL SHUTTERS
SC SOLID CORE TIMBER DOOR
CP AL COVERPLATE TO MATCH WINDOW FRAME
HC HOLLOW CORE TIMBER DOOR
SD SLIDING DOOR
CSD CAVITY SLIDING DOOR SYSTEM
UC 20mm UNDERCUT TO DOOR
CID CHANGE IN GLAZING DIRECTION
COL COLUMN TO ENG. DETAIL
SJ SILICON GLAZING JOINT
FDH FRAMELESS DOUBLE-HUNG

NOTES

all windows and external door are shown as viewed from exterior of building (u.n.o) and are to be commercial aluminium unless noted otherwise.

all dimensions are to be verified by site measurement and/or consultation with builder prior to fabrication.
all operable louvre windows in bedrooms must use stronghold system to comply with bca clause d2.23, 3.9.2.5 (class 1) and d2.24 (other classes).
all windows in bedrooms to include restricted openers to comply with bca clause d2.23, 3.9.2.5 (class 1) and d2.24 (other classes).
refer to window and door material schedule for door, window, framing and glass specifications.
102mm louvre blades unless noted otherwise or required by code to be different.
louvres are non-lockable unless noted otherwise.
all louvres to be breezeway louvres unless noted otherwise

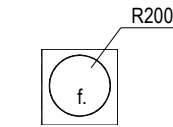 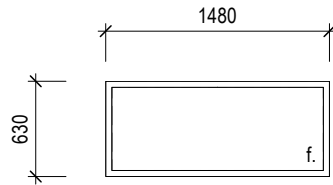

DEVELOPMENT APPLICATION

DOOR & WINDOW SCHEDULE

issued for DA
AMENDMENT

3/5/2026
DATE

A
REVISION

NEWTOWN
SYDNEY NSW 2042
info@intelligentdesignstudio.com.au
DESIGN LEAD
JONATHAN EDELSTEIN
© INTELLIGENT DESIGN STUDIO
20021 A011 2024/24 Hurlstone Park Drawings

This drawing is the copyright of
INTELLIGENT DESIGN STUDIO and may
not be altered, reproduced or transmitted
in any form or by any means in part or in
whole without the written permission of
INTELLIGENT DESIGN STUDIO.

FIRST FLOOR ADDITION
1/54 KILBRIDE STREET HURLSTONE PARK

2502.1
1:50 @ A3


A301 A
MARCH 2025

domushomes
building dreams into reality


0 1:100 5m
INTELLIGENT
DESIGN STUDIO

LEGEND


- new shadow
- existing shadow

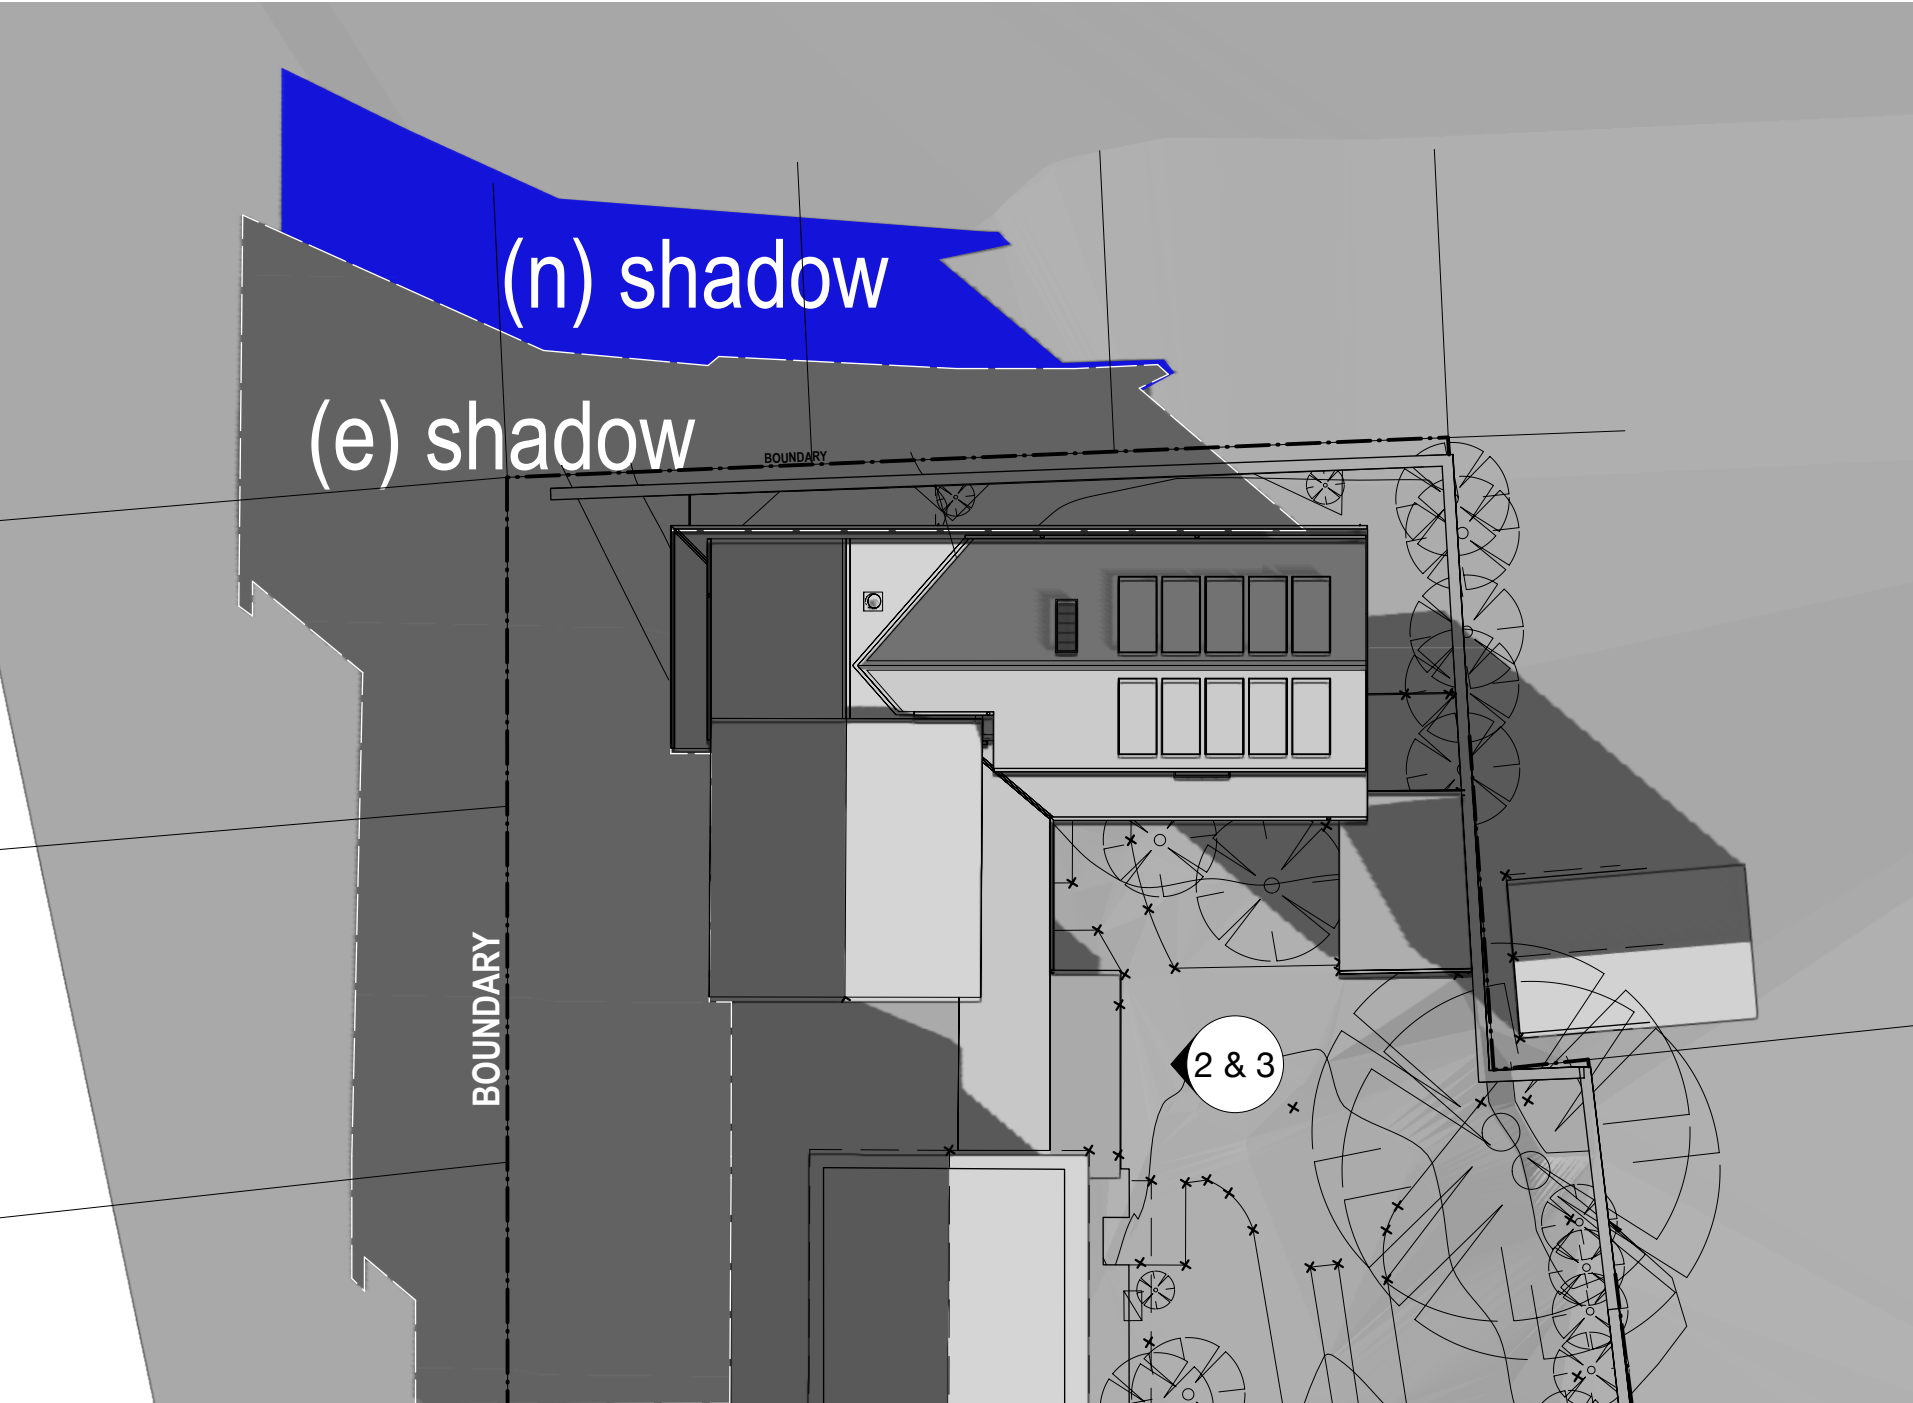

1 SHADOW DIAGRAM - 9AM WINTER SOLSTICE
SCALE 1:200

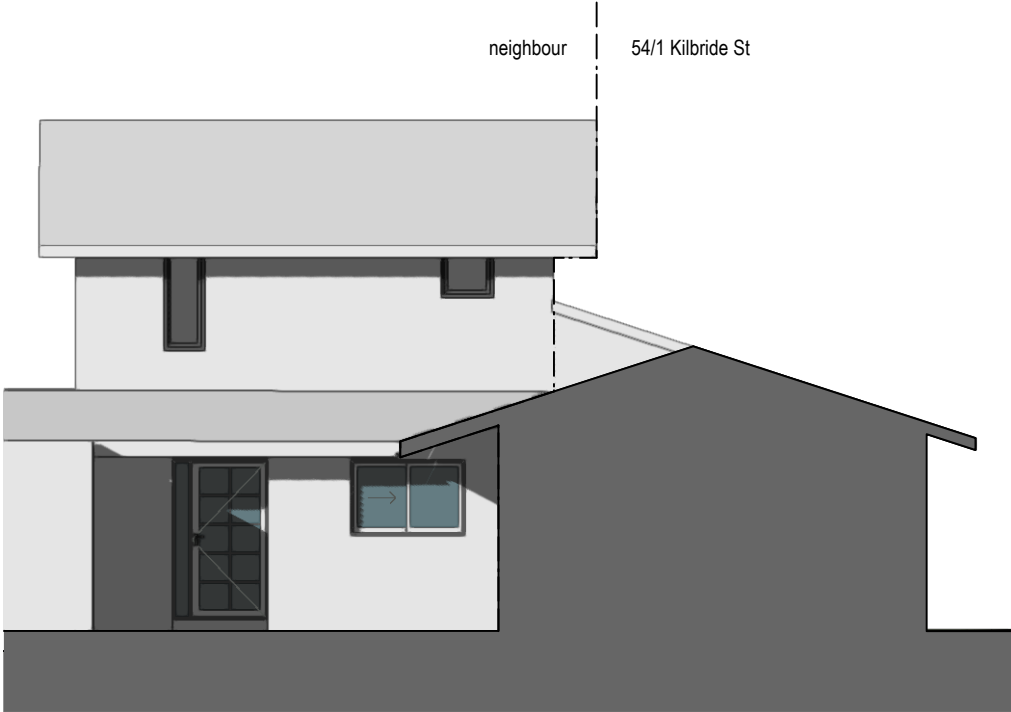

2 NORTH ELEVATION - 9AM WINTER SOLSTICE (e)
SCALE 1:100

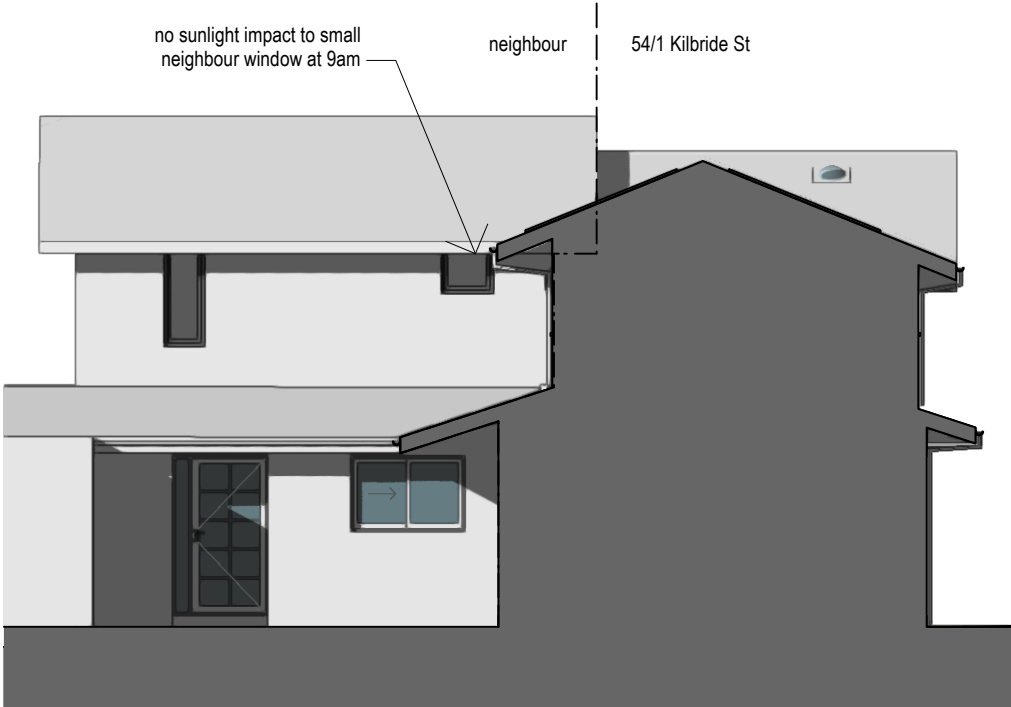

3 NORTH ELEVATION - 9AM WINTER SOLSTICE (n)
SCALE 1:100

DEVELOPMENT APPLICATION

SHADOW DIAGRAM - 9AM WINTER SOLSTICE

issued for DA
AMENDMENT

3/5/2026
DATE

A
REVISION

NEWTOWN
SYDNEY NSW 2042
info@intelligentdesignstudio.com.au
DESIGN LEAD
JONATHAN EDELSTEIN
© INTELLIGENT DESIGN STUDIO
20027 A011 20200404 High-Drawing.mxd

This drawing is the copyright of
INTELLIGENT DESIGN STUDIO and may
not be altered, reproduced or transmitted
in any form or by any means in part or in
whole without the written permission of
INTELLIGENT DESIGN STUDIO.

FIRST FLOOR ADDITION
1/54 KILBRIDE STREET HURLSTONE PARK



2502.1 SK01 A
1:100& 1:200 @ A3 MARCH 2025



LEGEND

new shadow

existing shadow

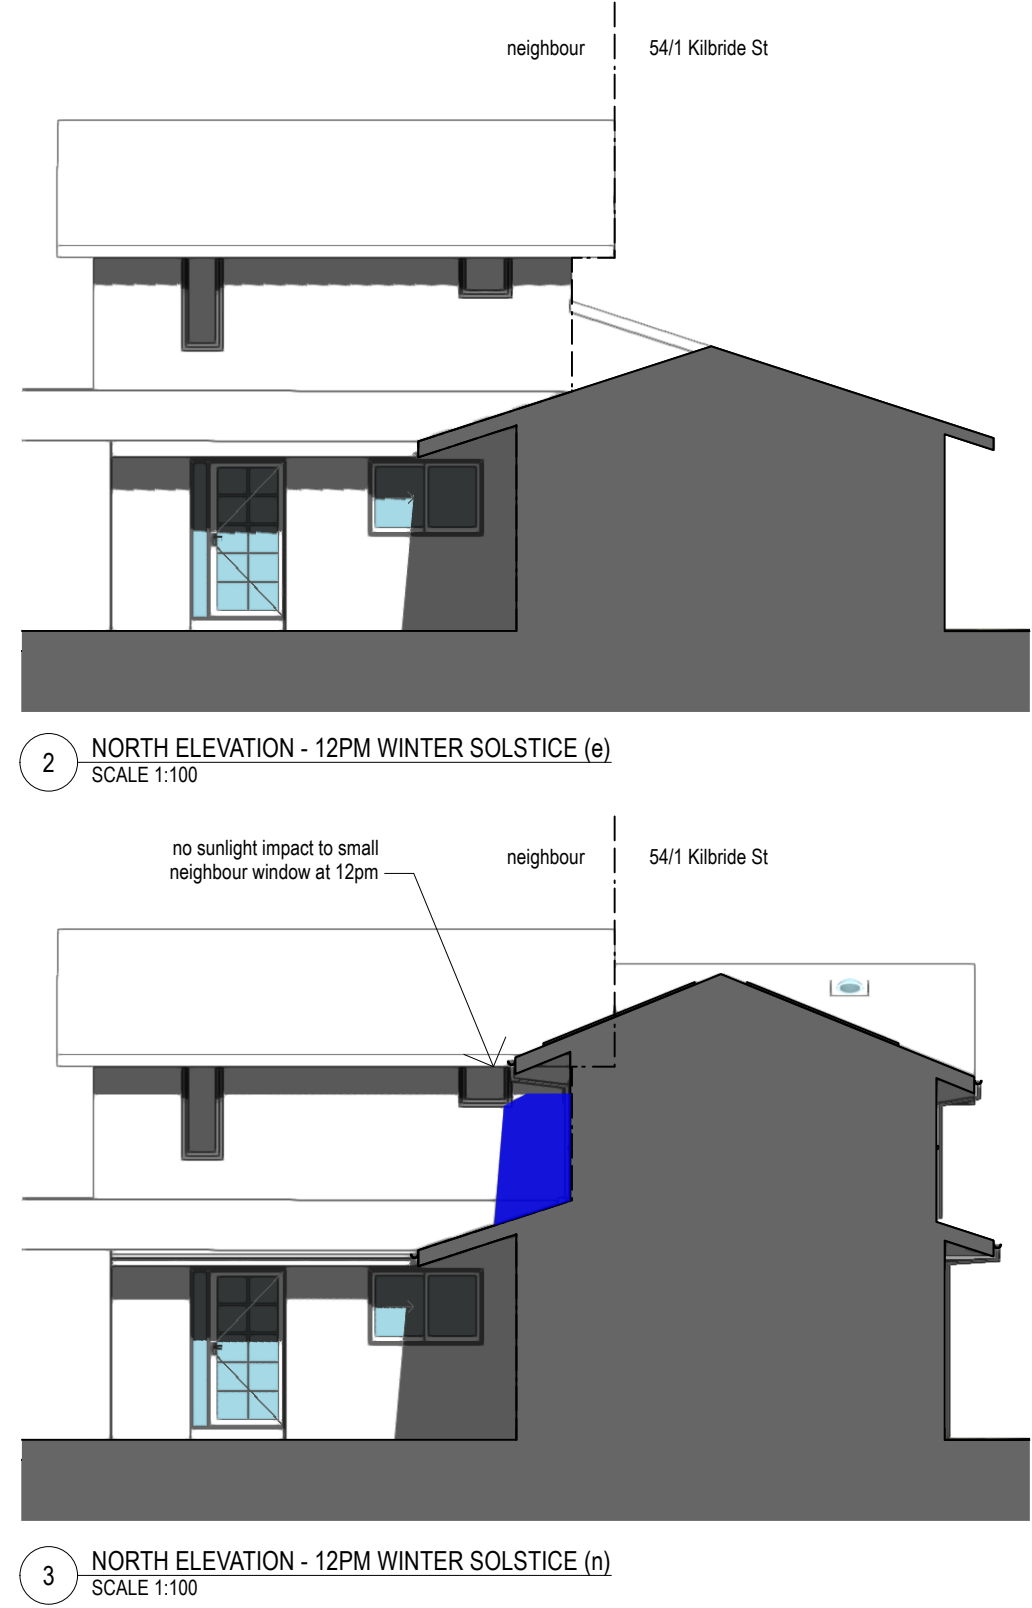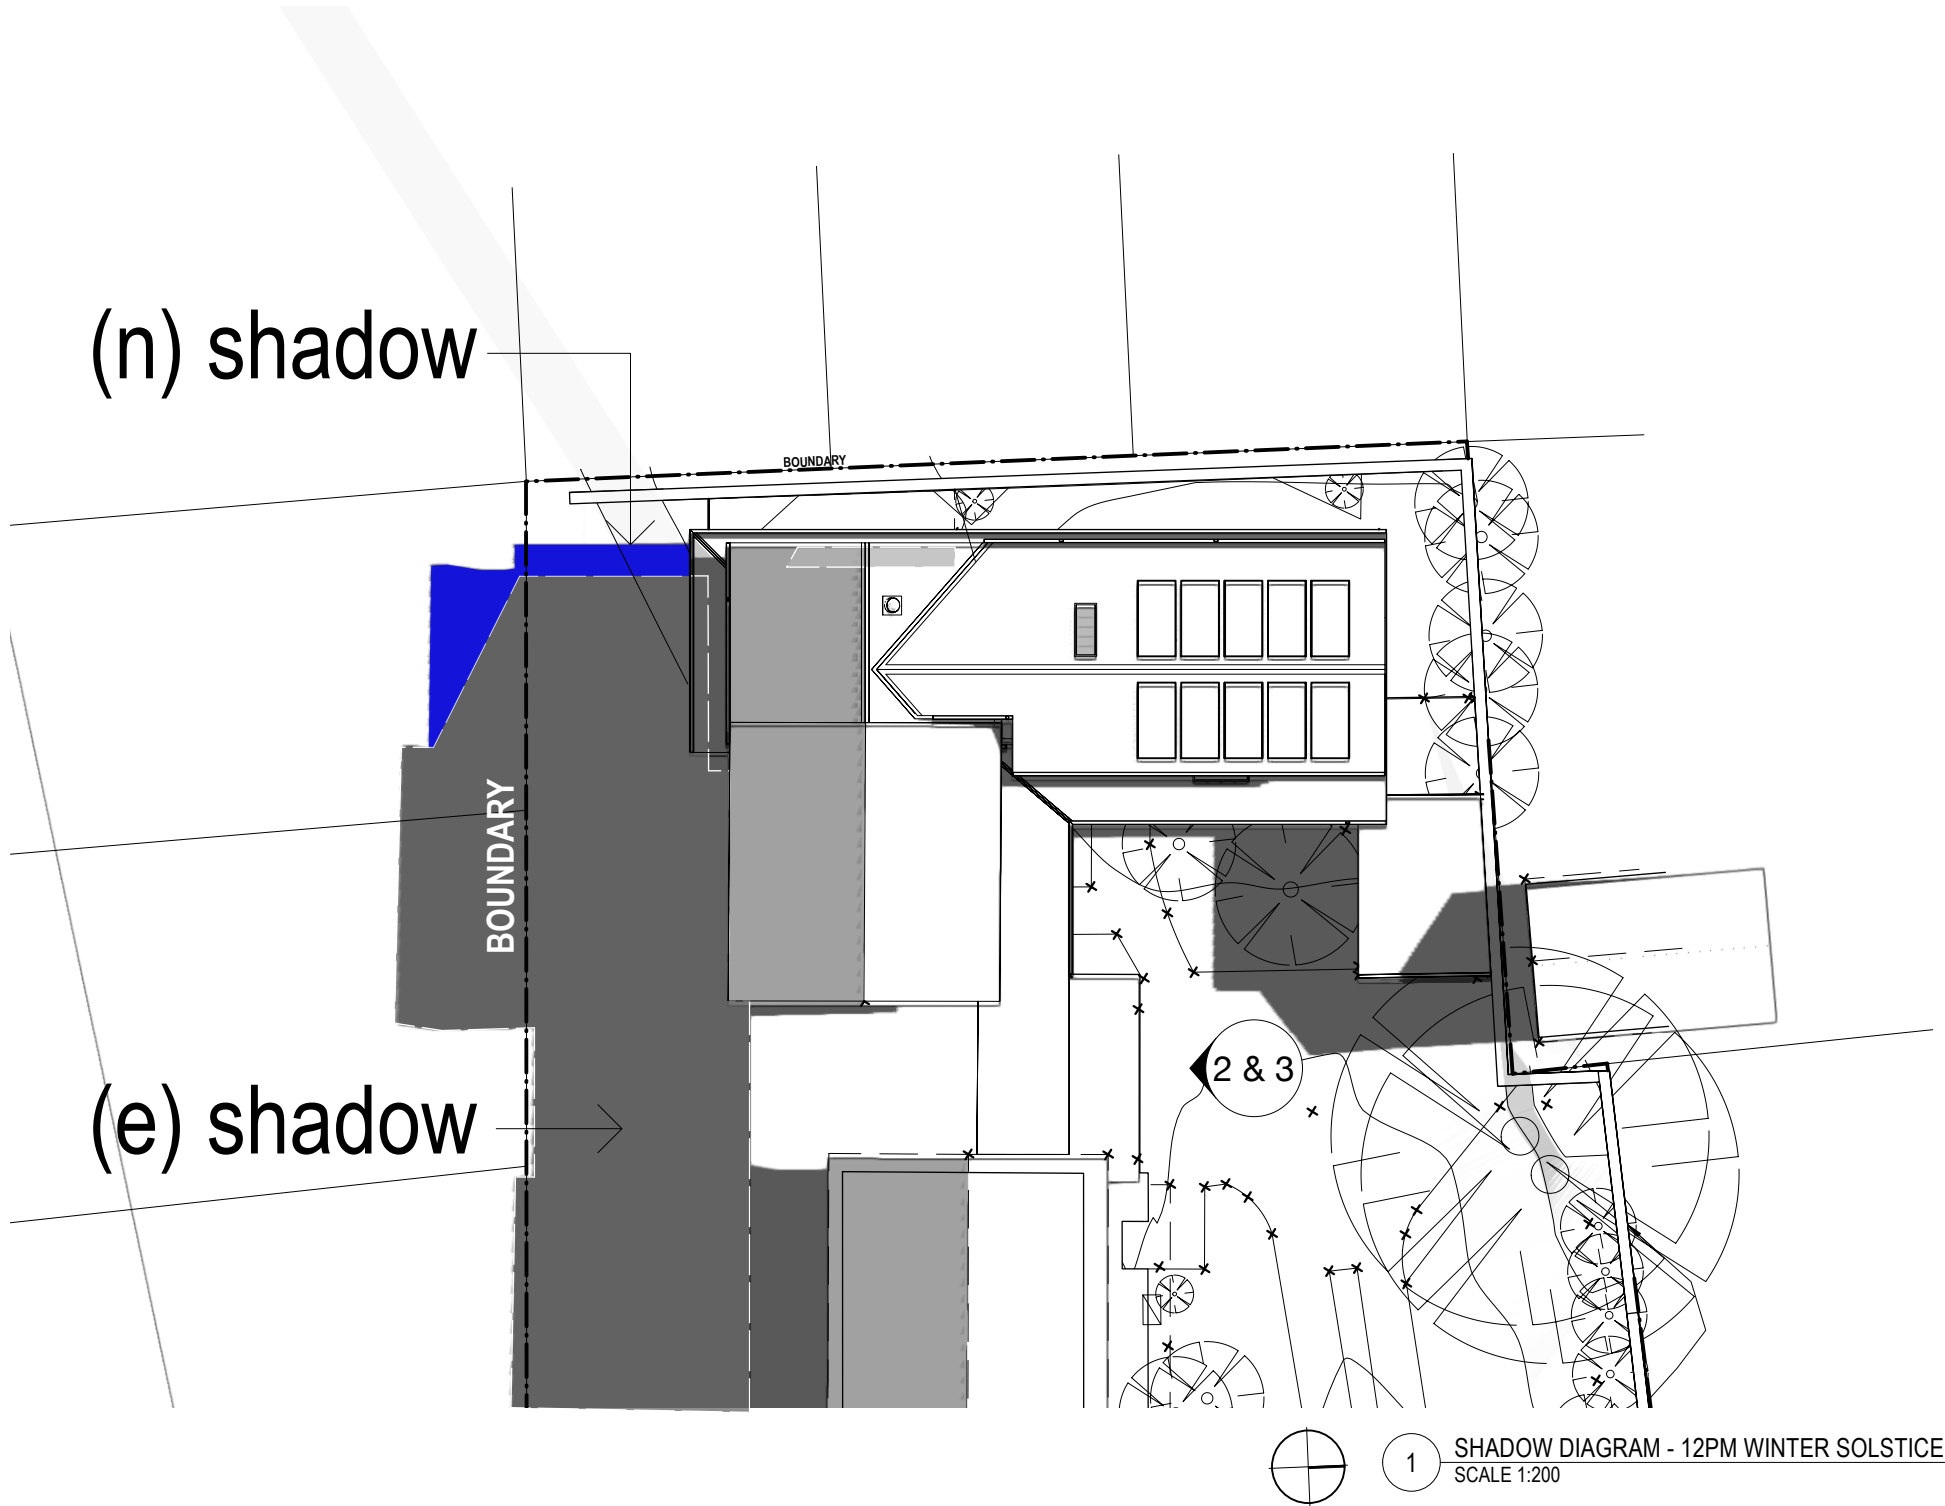

DEVELOPMENT APPLICATION

SHADOW DIAGRAM - 12PM WINTER SOLSTICE

issued for DA	3/5/2026	A
AMENDMENT	DATE	REVISION

NEWTOWN
SYDNEY NSW 2042
info@intelligentdesignstudio.com.au
DESIGN LEAD
JONATHAN EDELSTEIN
© INTELLIGENT DESIGN STUDIO
2022-2025


This drawing is the copyright of
INTELLIGENT DESIGN STUDIO and may
not be altered, reproduced or transmitted
in any form or by any means in part or in
whole without the written permission of
INTELLIGENT DESIGN STUDIO.

FIRST FLOOR ADDITION
1/54 KILBRIDE STREET HURLSTONE PARK


2502.1 SK02 A
1:100& 1:200 @ A3 MARCH 2025

LEGEND


- new shadow
- existing shadow

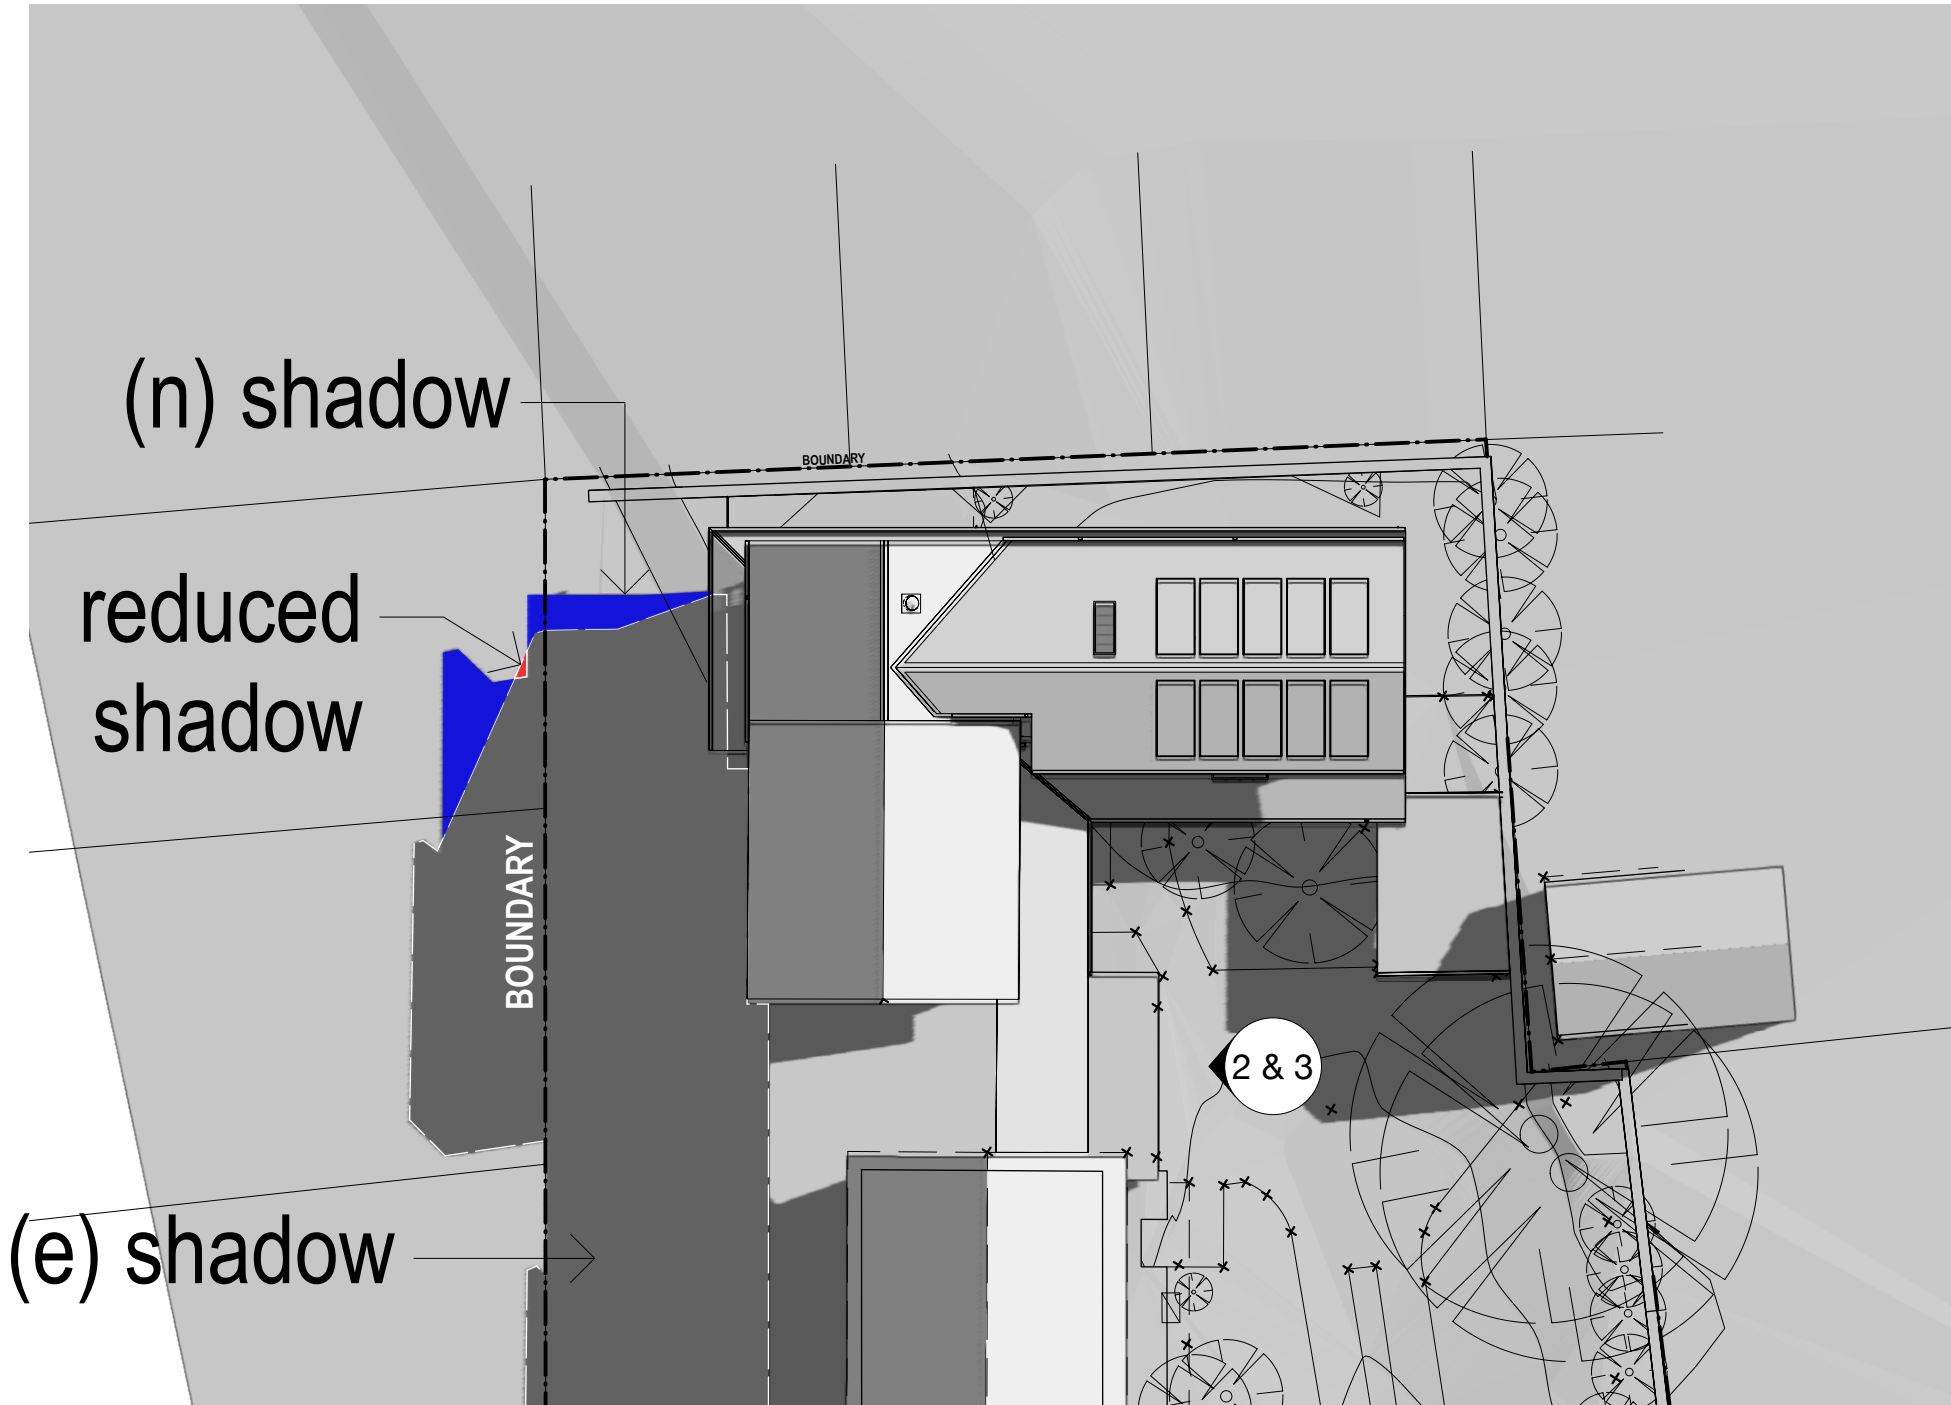

1 SHADOW DIAGRAM - 1PM WINTER SOLSTICE
SCALE 1:200

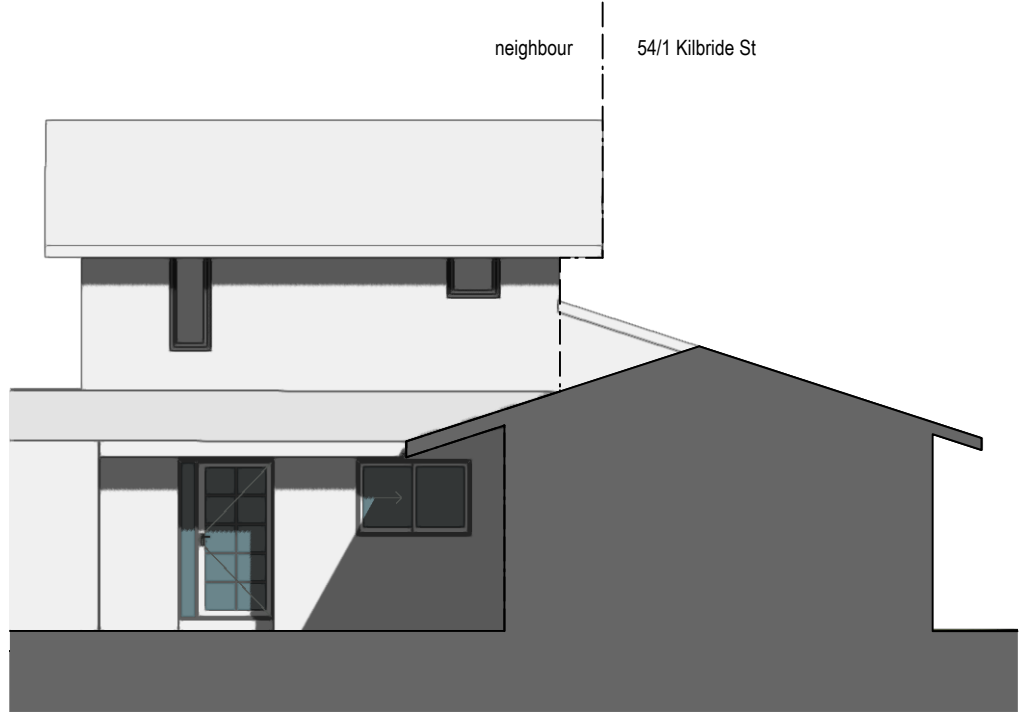

2 NORTH ELEVATION - 1PM WINTER SOLSTICE (e)
SCALE 1:100

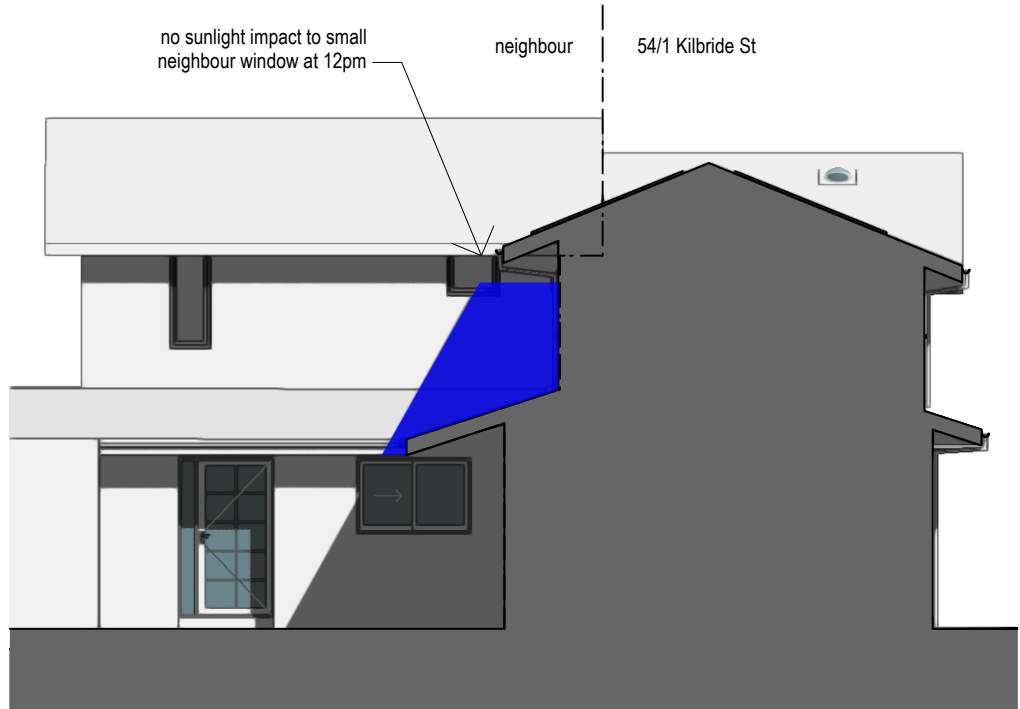

3 NORTH ELEVATION - 1PM WINTER SOLSTICE (n)
SCALE 1:100

DEVELOPMENT APPLICATION

SHADOW DIAGRAM - 1PM WINTER SOLSTICE

issued for DA
AMENDMENT

7/5/2026
DATE

B
REVISION

NEWTOWN
SYDNEY NSW 2042
info@intelligentdesignstudio.com.au
DESIGN LEAD
JONATHAN EDELSTEIN
© INTELLIGENT DESIGN STUDIO
20021 A011 20200404 High-Drawing.mxd

This drawing is the copyright of
INTELLIGENT DESIGN STUDIO and may
not be altered, reproduced or transmitted
in any form or by any means in part or in
whole without the written permission of
INTELLIGENT DESIGN STUDIO.

FIRST FLOOR ADDITION
1/54 KILBRIDE STREET HURLSTONE PARK

2502.1 SK03 B
1:100& 1:200 @ A3 MARCH 2025


domushomes
building dreams into reality

INTELLIGENT
DESIGN STUDIO


LEGEND

new shadow


existing shadow

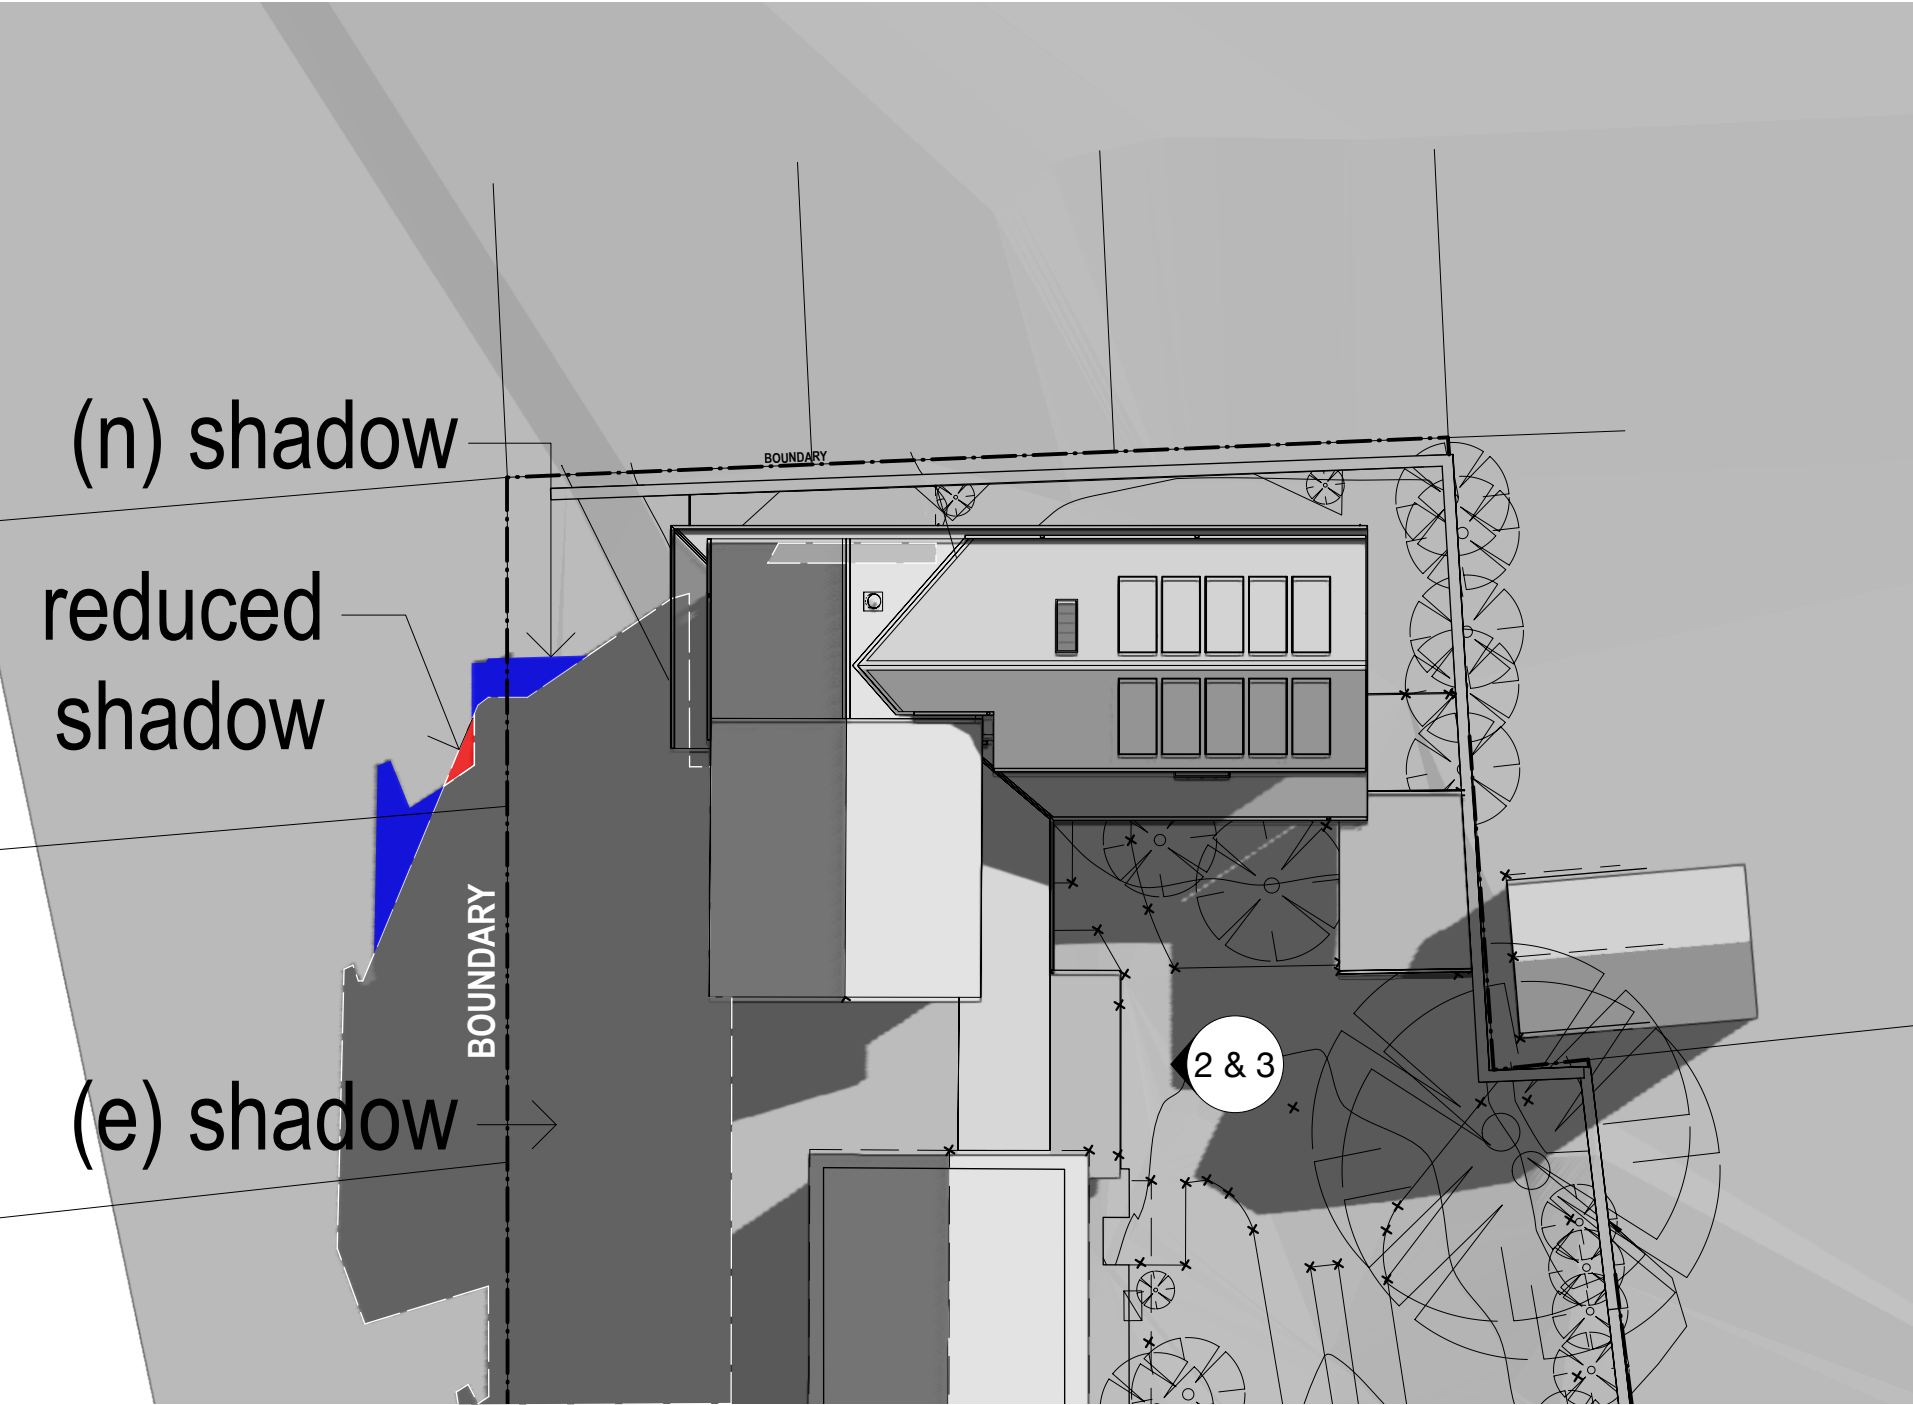

1 SHADOW DIAGRAM - 2PM WINTER SOLSTICE
SCALE 1:200

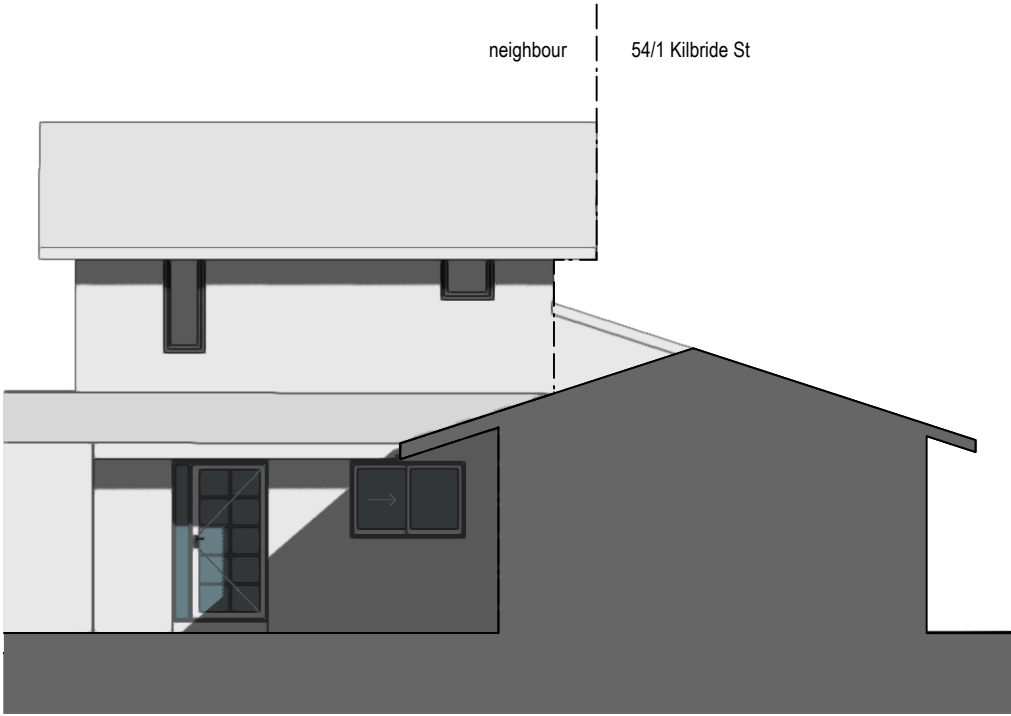

2 NORTH ELEVATION - 2PM WINTER SOLSTICE (e)
SCALE 1:100

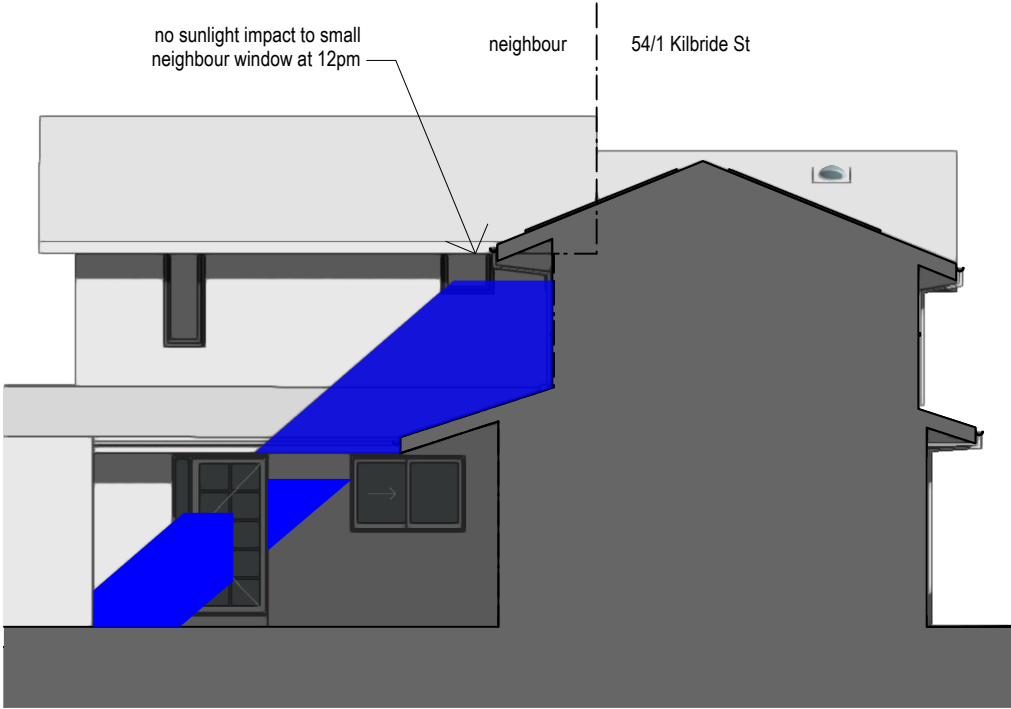

3 NORTH ELEVATION - 2PM WINTER SOLSTICE (n)
SCALE 1:100

DEVELOPMENT APPLICATION

SHADOW DIAGRAM - 2PM WINTER SOLSTICE

issued for DA
AMENDMENT

NEWTOWN
SYDNEY NSW 2042
info@intelligentdesignstudio.com.au
DESIGN LEAD
JONATHAN EDELSTEIN
© INTELLIGENT DESIGN STUDIO

3/5/2026
DATE

A
REVISION

This drawing is the copyright of
INTELLIGENT DESIGN STUDIO and may
not be altered, reproduced or transmitted
in any form or by any means in part or in
whole without the written permission of
INTELLIGENT DESIGN STUDIO.

FIRST FLOOR ADDITION
1/54 KILBRIDE STREET HURLSTONE PARK


2502.1 SK04 A
1:100& 1:200 @ A3 MARCH 2025




LEGEND

new shadow


existing shadow

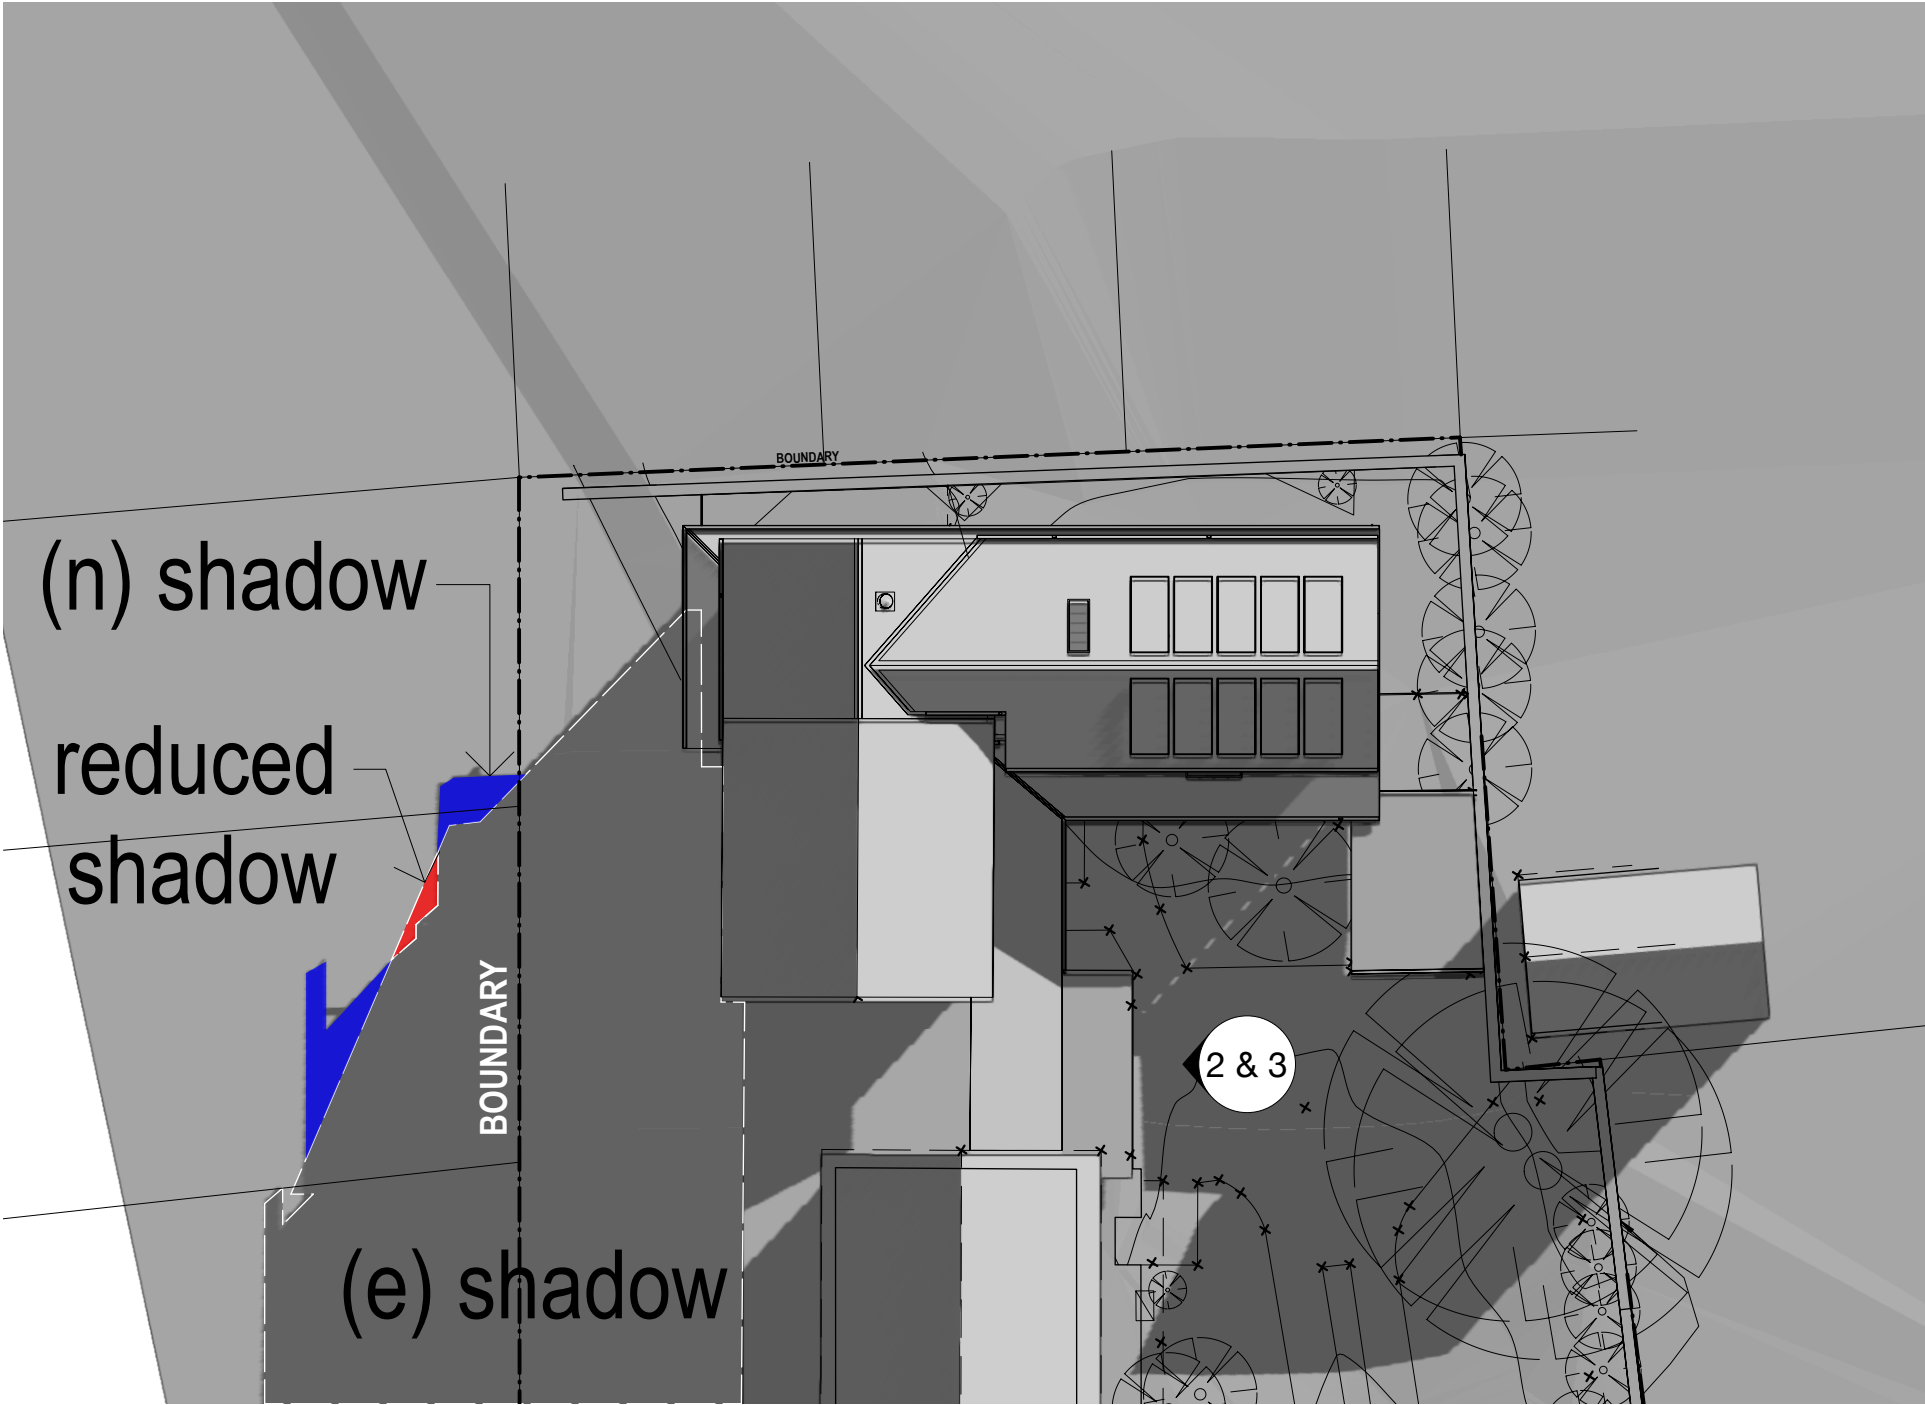

1 SHADOW DIAGRAM - 3PM WINTER SOLSTICE
SCALE 1:200

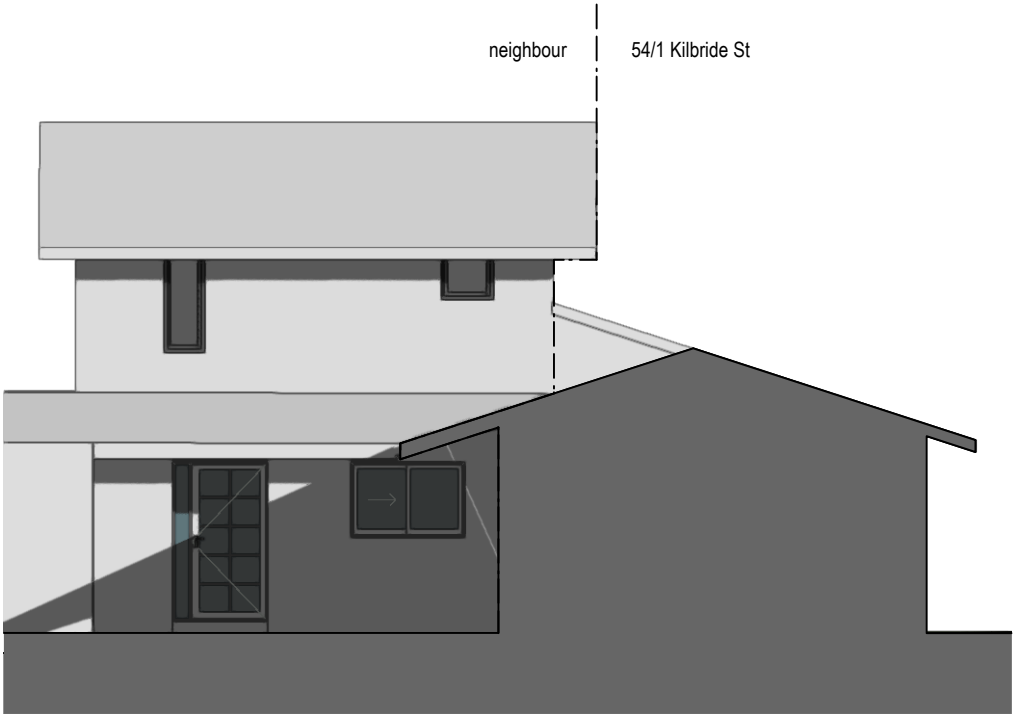

2 NORTH ELEVATION - 3PM WINTER SOLSTICE (e)
SCALE 1:100

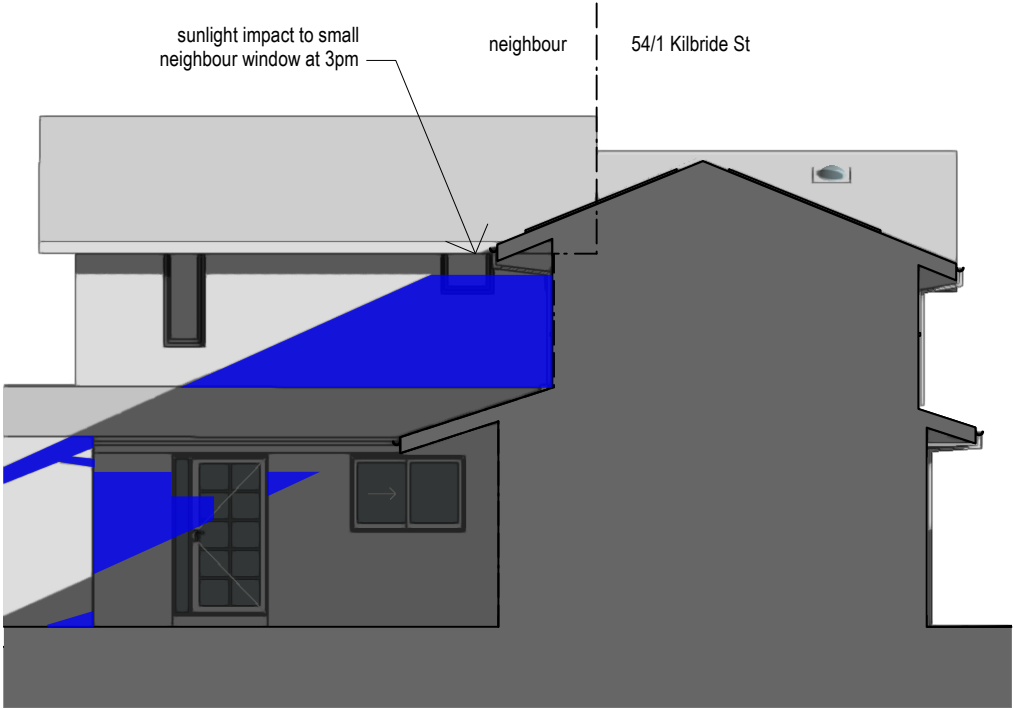

3 NORTH ELEVATION - 3PM WINTER SOLSTICE (n)
SCALE 1:100

DEVELOPMENT APPLICATION

SHADOW DIAGRAM - 3PM WINTER SOLSTICE

issued for DA

AMENDMENT

3/5/2026

DATE

A

REVISION

NEWTOWN

SYDNEY NSW 2042

info@intelligentdesignstudio.com.au

DESIGN LEAD

JONATHAN EDELSTEIN

© INTELLIGENT DESIGN STUDIO

This drawing is the copyright of

INTELLIGENT DESIGN STUDIO and may

not be altered, reproduced or transmitted

in any form or by any means in part or in

whole without the written permission of

INTELLIGENT DESIGN STUDIO.




FIRST FLOOR ADDITION
1/54 KILBRIDE STREET HURLSTONE PARK

2502.1 SK05 A
1:100& 1:200 @ A3 MARCH 2025



area calculations

GROUND FLOOR (e)	78.8 sqm
GARAGE (e)	13.8sqm
FIRST FLOOR (n)	57.9 sqm
neighbour roof overhang (e)	4.13 sqm
first floor balcony (n)	1.94 sqm

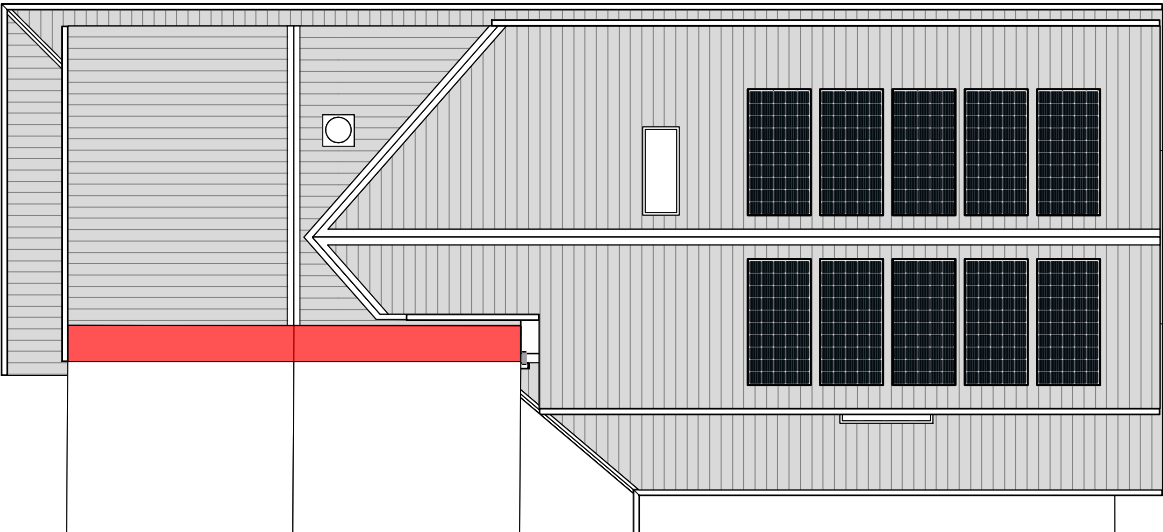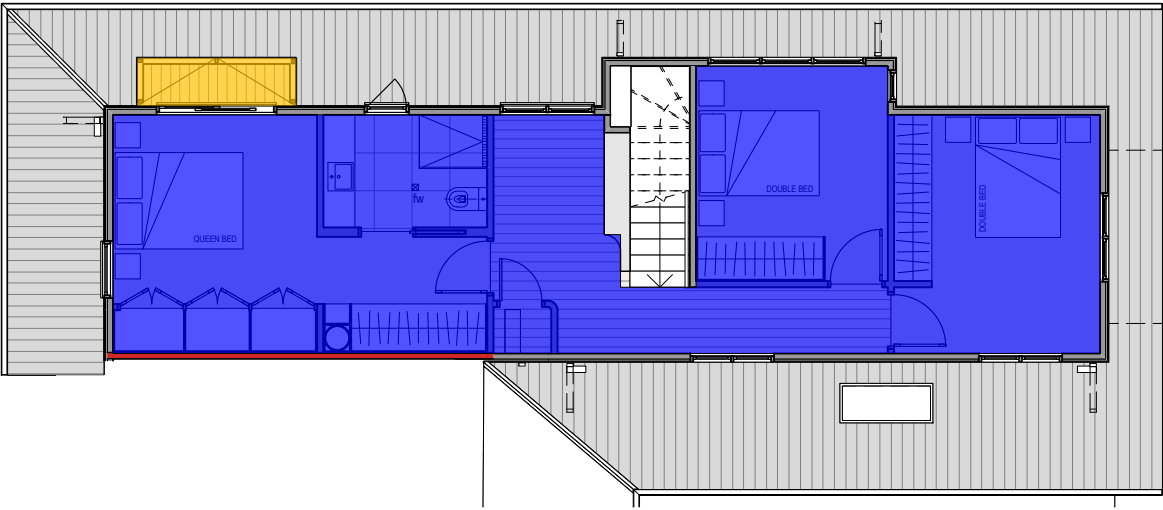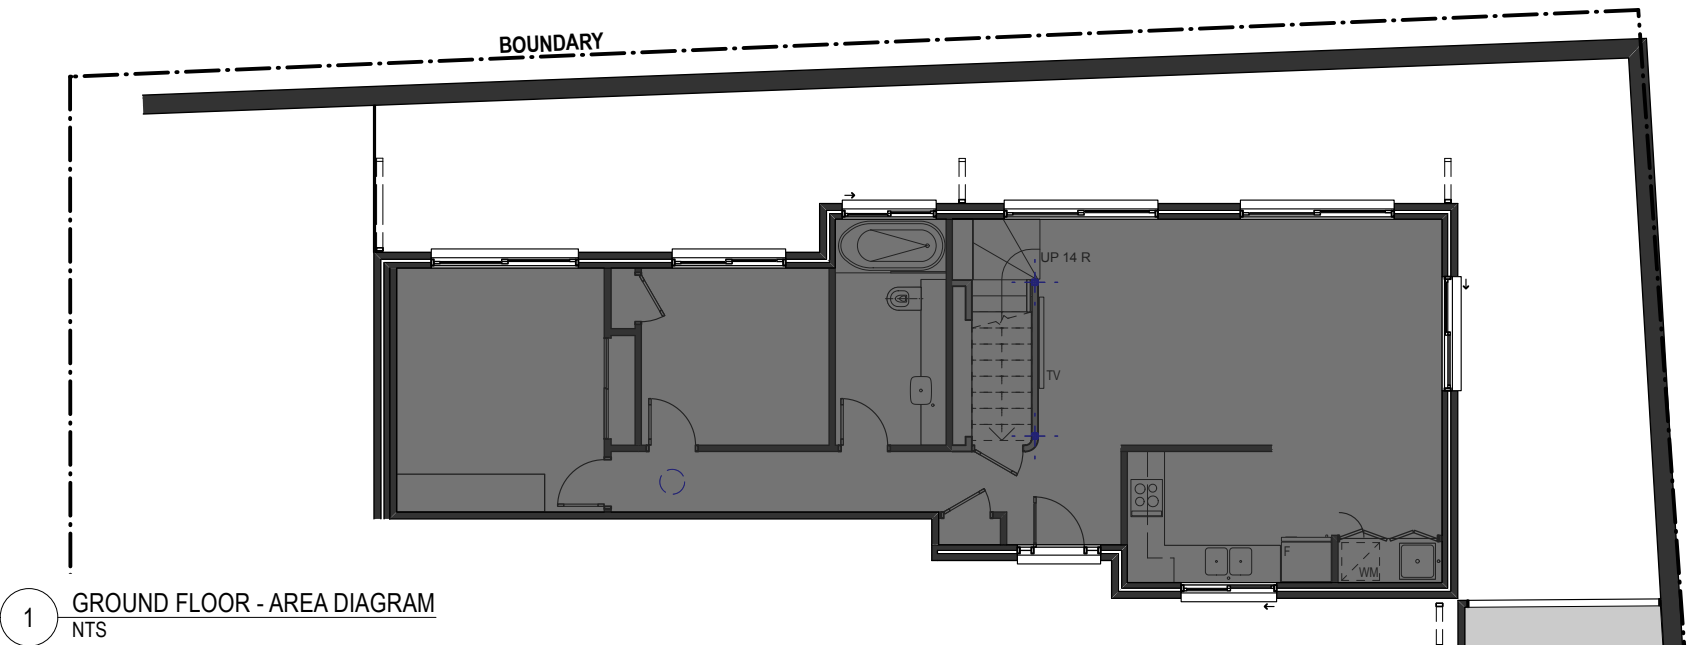

DEVELOPMENT APPLICATION

AREA CALCULATIONS

issued for DA AMENDMENT	3/5/2026 DATE	A REVISION
NEWTOWN SYDNEY NSW 2042 info@intelligentdesignstudio.com.au DESIGN LEAD JONATHAN EDELSTEIN © INTELLIGENT DESIGN STUDIO 20021 A011 2502.1 Hurlstone Park Drawing	This drawing is the copyright of INTELLIGENT DESIGN STUDIO and may not be altered, reproduced or transmitted in any form or by any means in part or in whole without the written permission of INTELLIGENT DESIGN STUDIO.	

FIRST FLOOR ADDITION
1/54 KILBRIDE STREET HURLSTONE PARK


2502.1
NTS @ A3

SK06 A
MARCH 2025

domushomes
building dreams into reality

0 1:100 5m

**INTELLIGENT
DESIGN STUDIO**

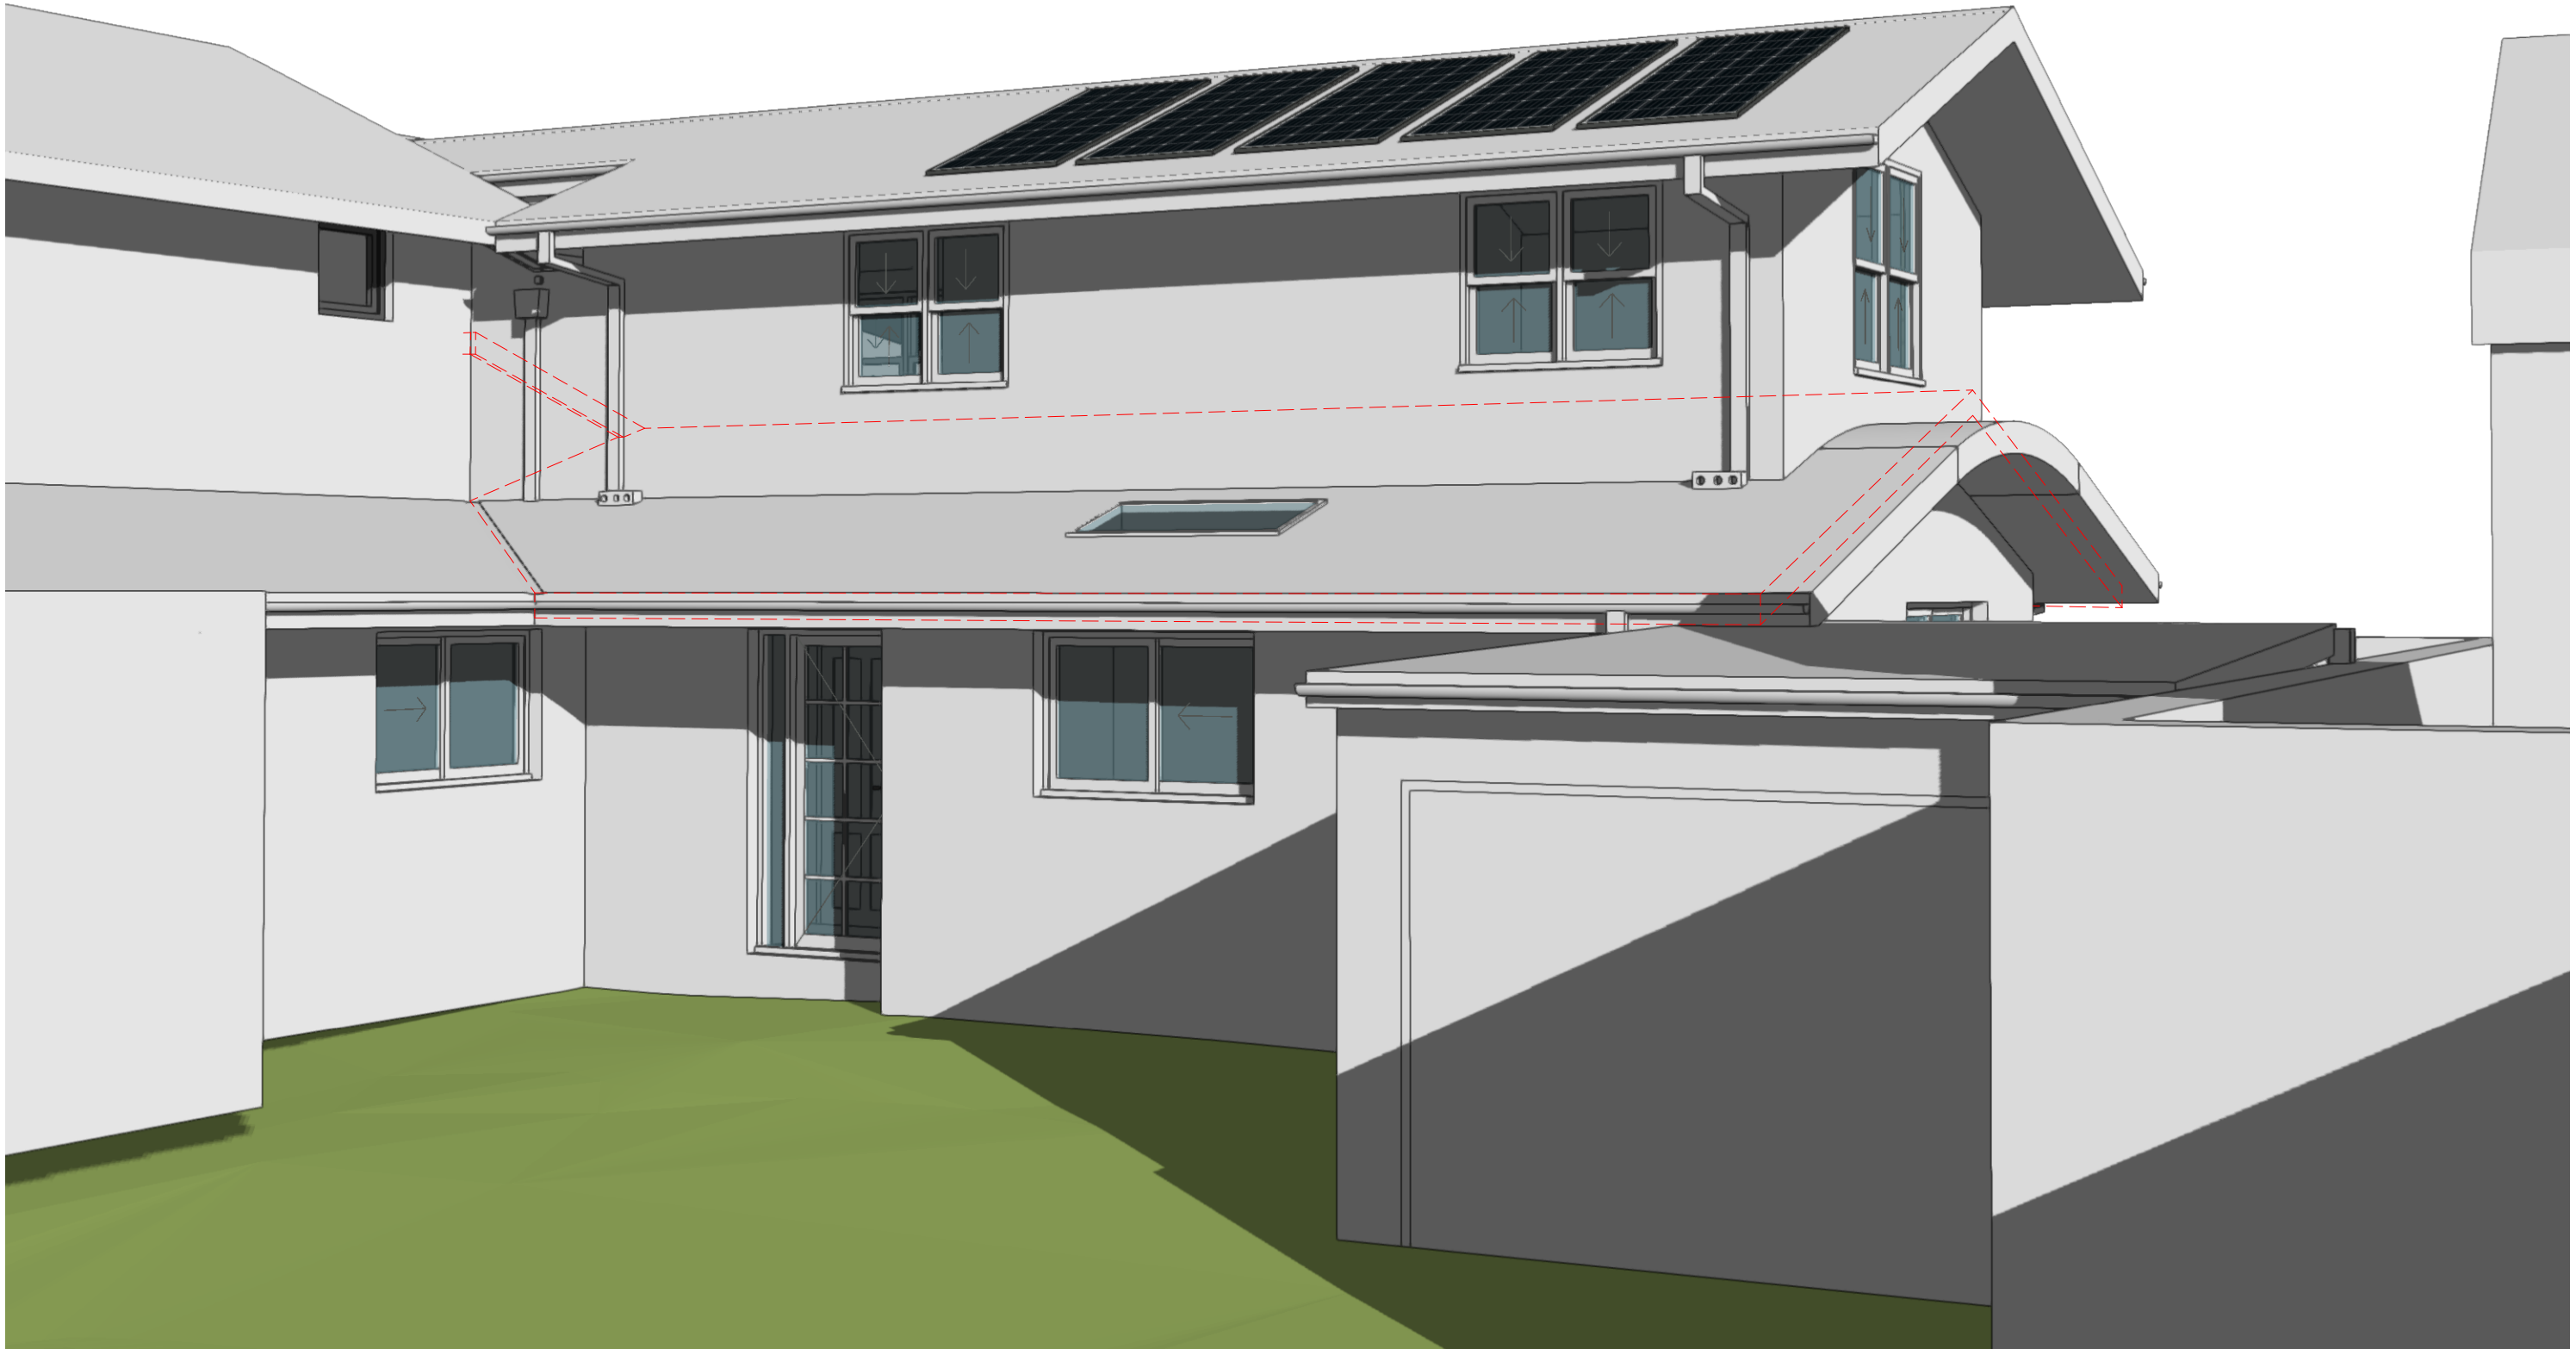

DEVELOPMENT APPLICATION

PERSPECTIVE A

issued for DA
AMENDMENT
NEWTOWN
SYDNEY NSW 2042
info@intelligentdesignstudio.com.au
DESIGN LEAD
JONATHAN EDELSTEIN
© INTELLIGENT DESIGN STUDIO
2022-2023 JONATHAN EDELSTEIN Drawing

3/5/2026
DATE
A
REVISION

This drawing is the copyright of
INTELLIGENT DESIGN STUDIO and may
not be altered, reproduced or transmitted
in any form or by any means in part or in
whole without the written permission of
INTELLIGENT DESIGN STUDIO.


FIRST FLOOR ADDITION
1/54 KILBRIDE STREET HURLSTONE PARK

2502.1
NTS @ A3

SK07 A
MARCH 2025

domushomes
building dreams into reality

INTELLIGENT
DESIGN STUDIO

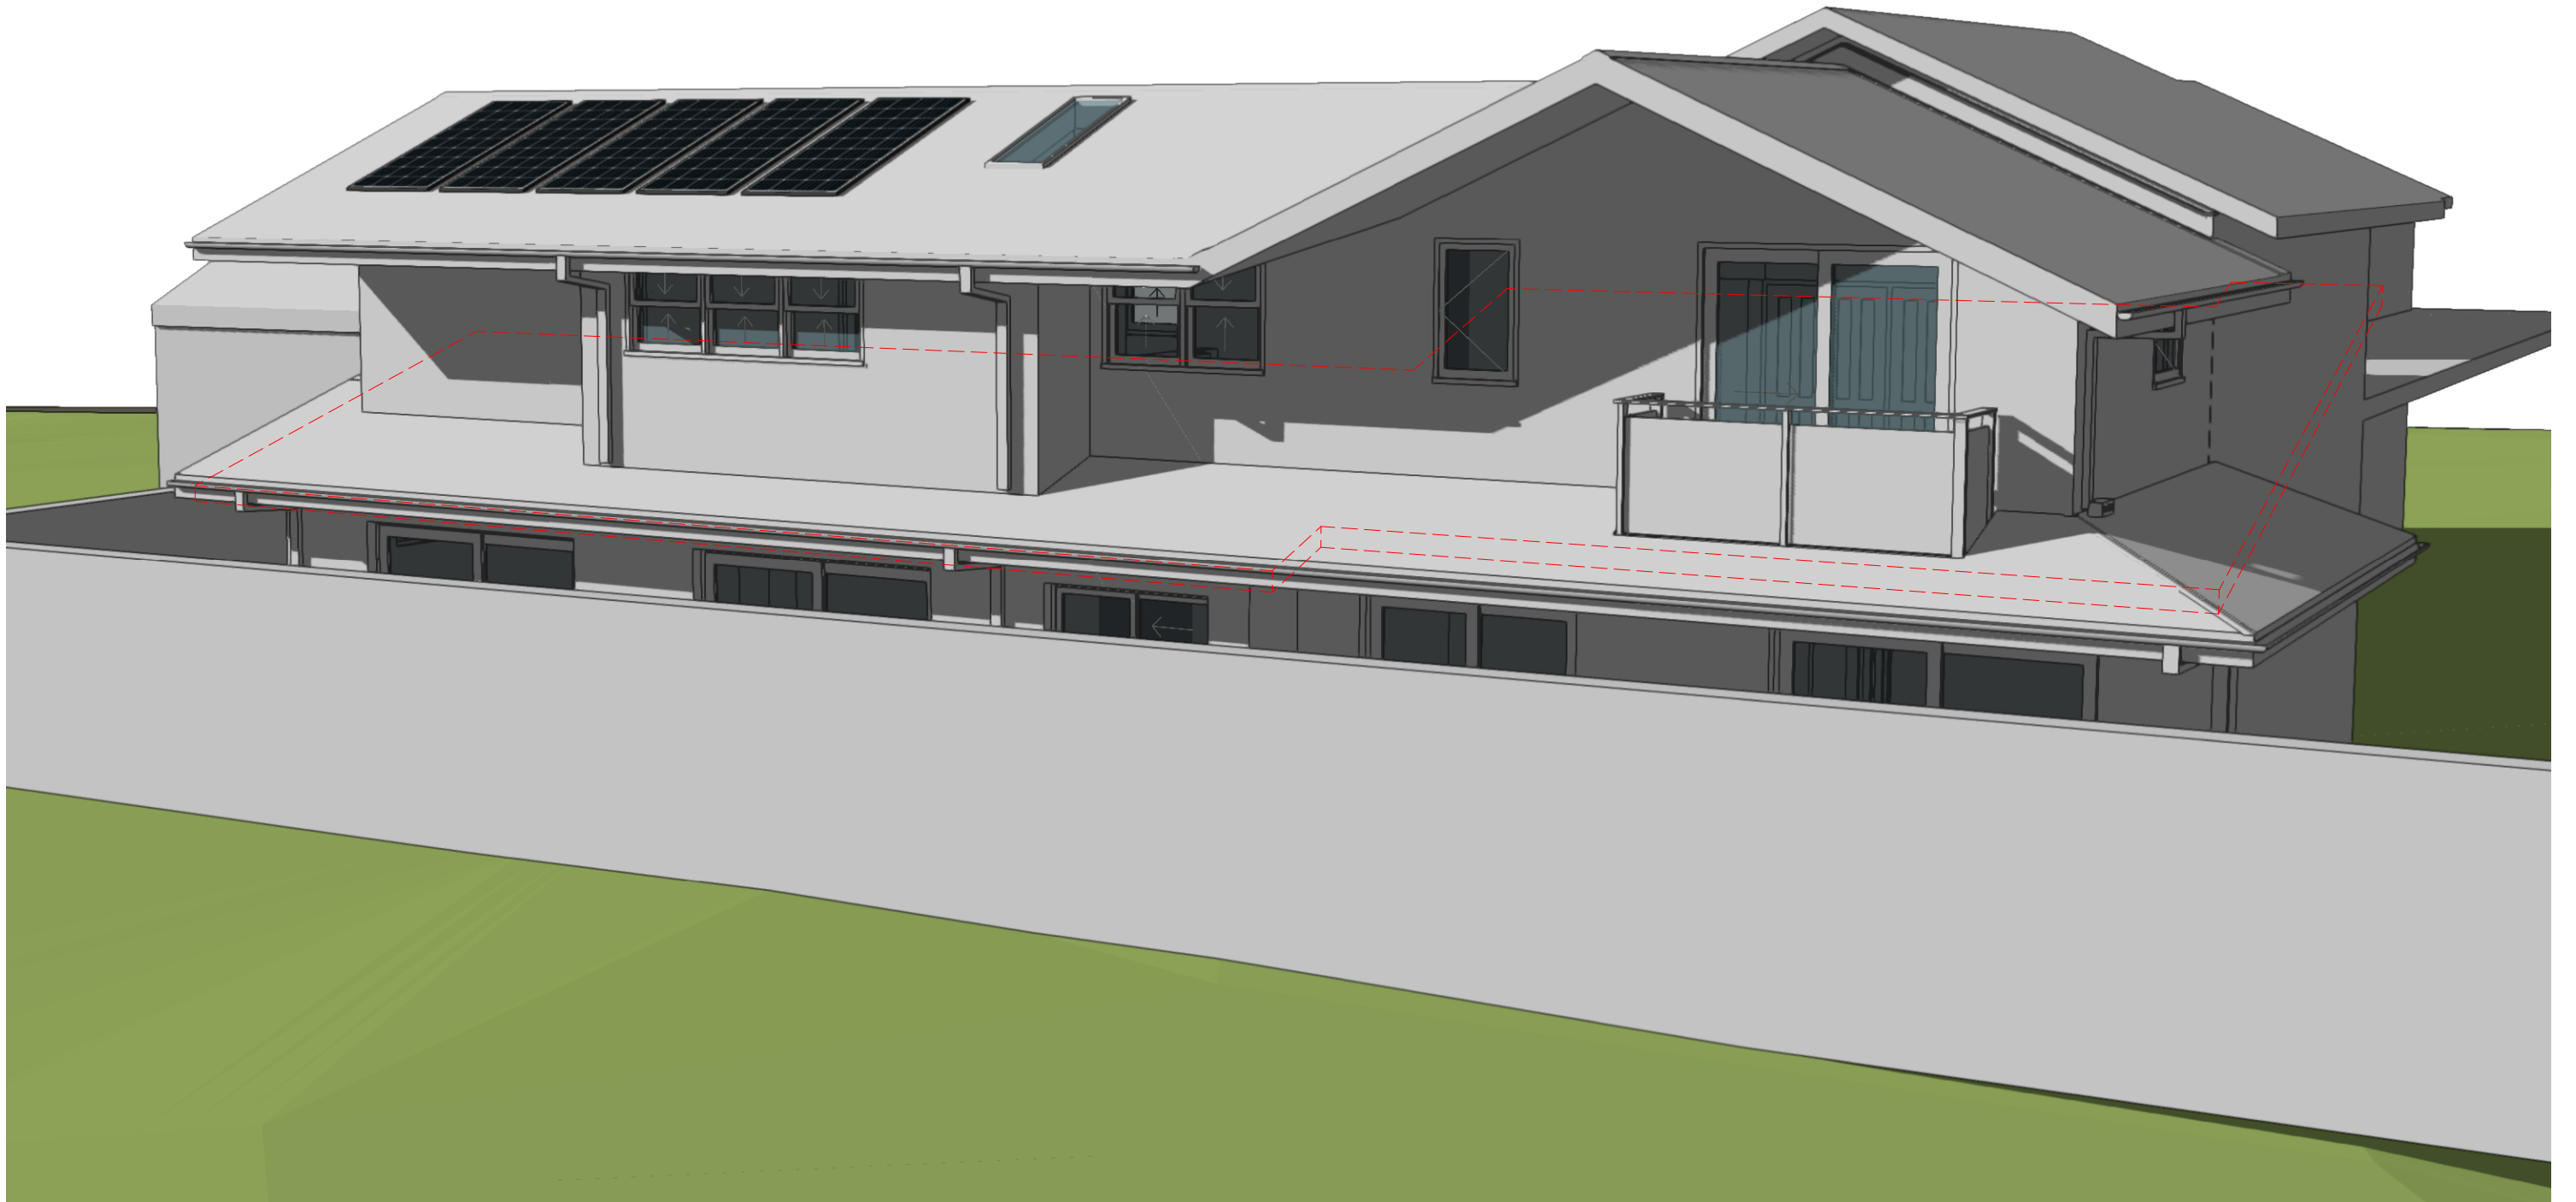

DEVELOPMENT APPLICATION

PERSPECTIVE B

issued for DA
AMENDMENT
NEWTOWN
SYDNEY NSW 2042
info@intelligentdesignstudio.com.au
DESIGN LEAD
JONATHAN EDELSTEIN
© INTELLIGENT DESIGN STUDIO
2022-2023 JONATHAN EDELSTEIN Drawing

3/5/2026
DATE
A
REVISION

This drawing is the copyright of
INTELLIGENT DESIGN STUDIO and may
not be altered, reproduced or transmitted
in any form or by any means in part or in
whole without the written permission of
INTELLIGENT DESIGN STUDIO.


FIRST FLOOR ADDITION
1/54 KILBRIDE STREET HURLSTONE PARK

2502.1
NTS @ A3


SK08 A
MARCH 2025

domushomes
building dreams into reality


INTELLIGENT
DESIGN STUDIO

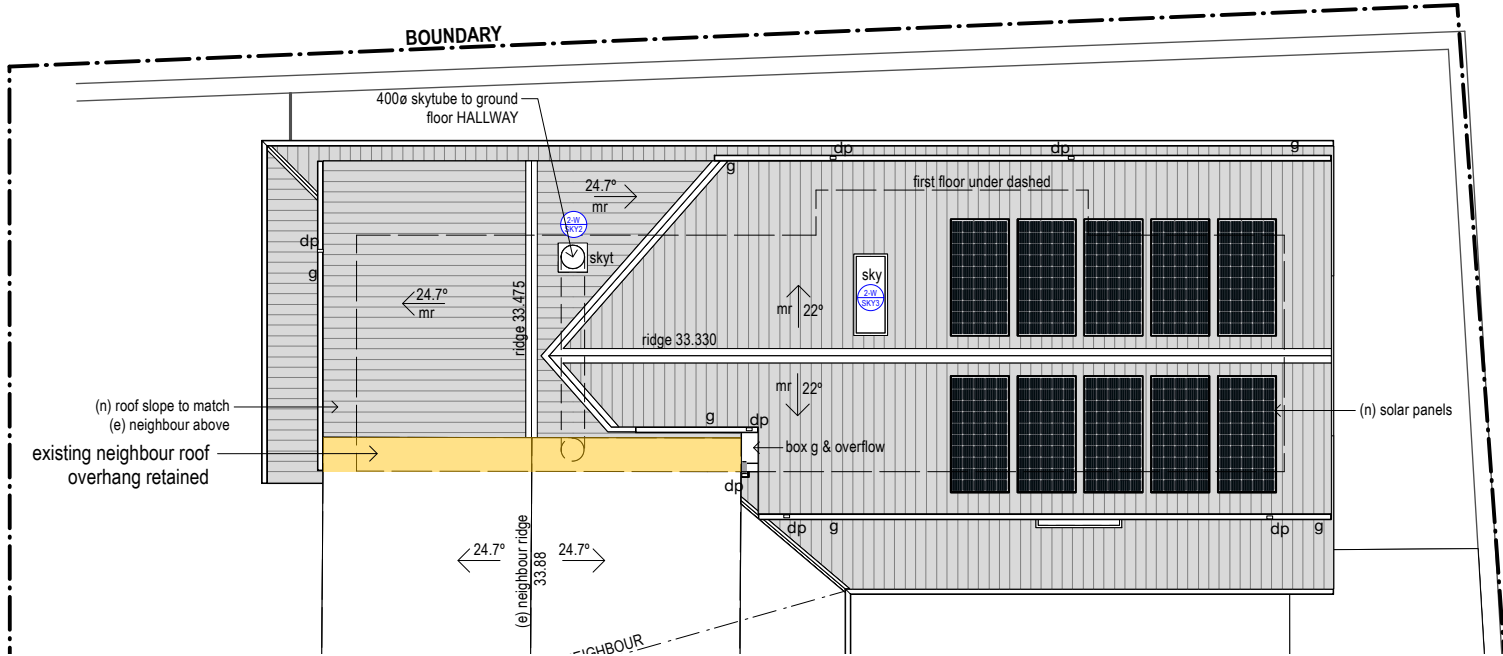


1 FIRST FLOOR PLAN
NTS

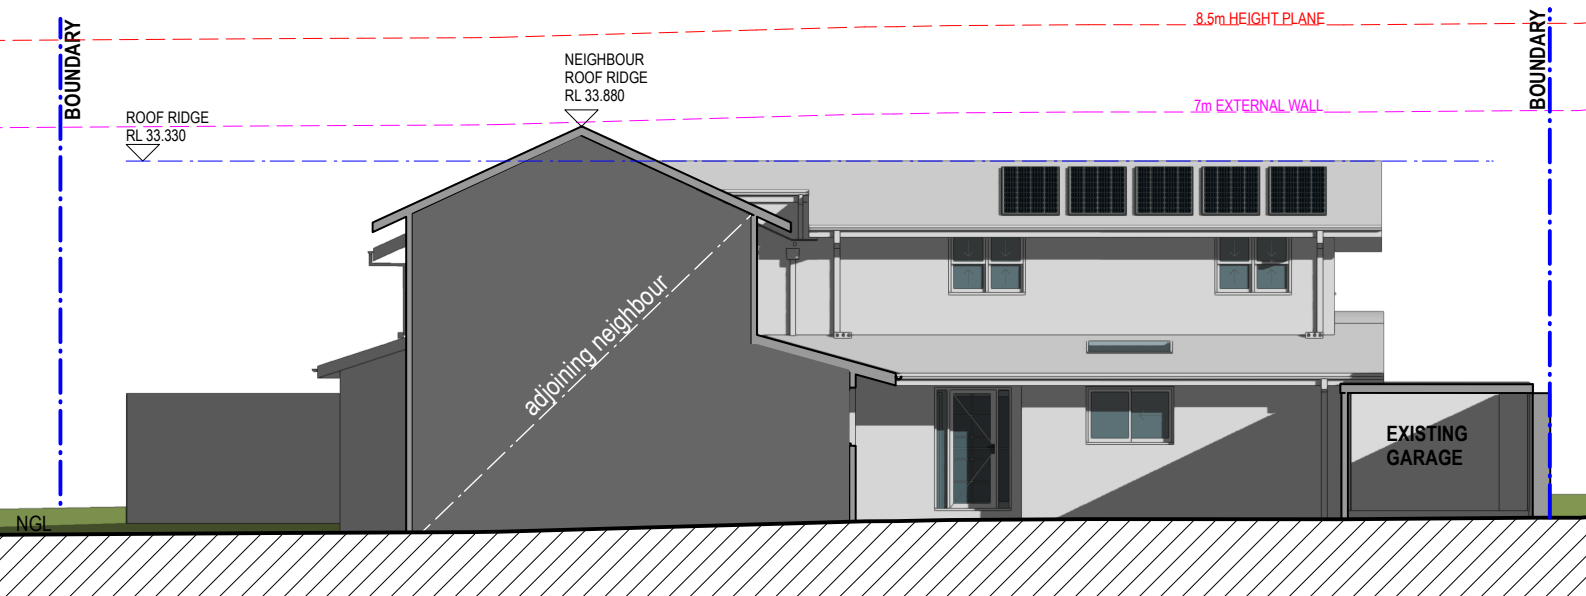

2 FRONT ELEVATION
NTS

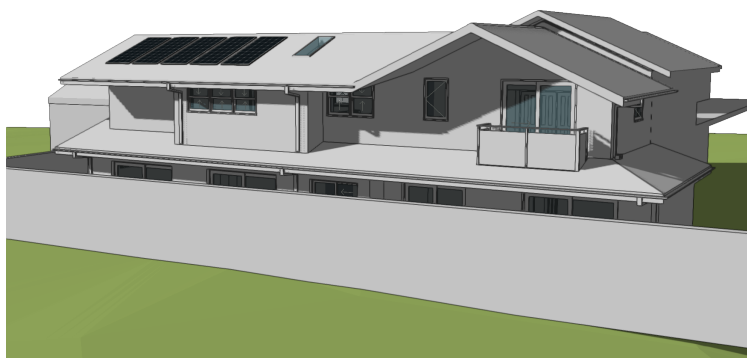

3 VIEW1 - REAR
NTS

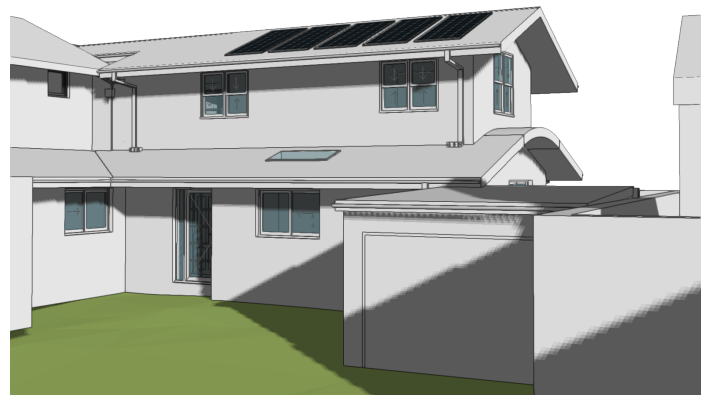

4 VIEW2 - ENTRY
NTS

NOTIFICATION PLAN DEVELOPMENT APPLICATION

NEWTOWN
SYDNEY NSW 2042
info@intelligentdesignstudio.com.au
DESIGN LEAD
JONATHAN EDELSTEIN
© INTELLIGENT DESIGN STUDIO
2023/10/17 20:00:00 - 10/17/2023

FIRST FLOOR ADDITION
1/54 KILBRIDE STREET
HURLSTONE PARK

2502.1
NTS @ A4

SK10
MARCH 2025

A