




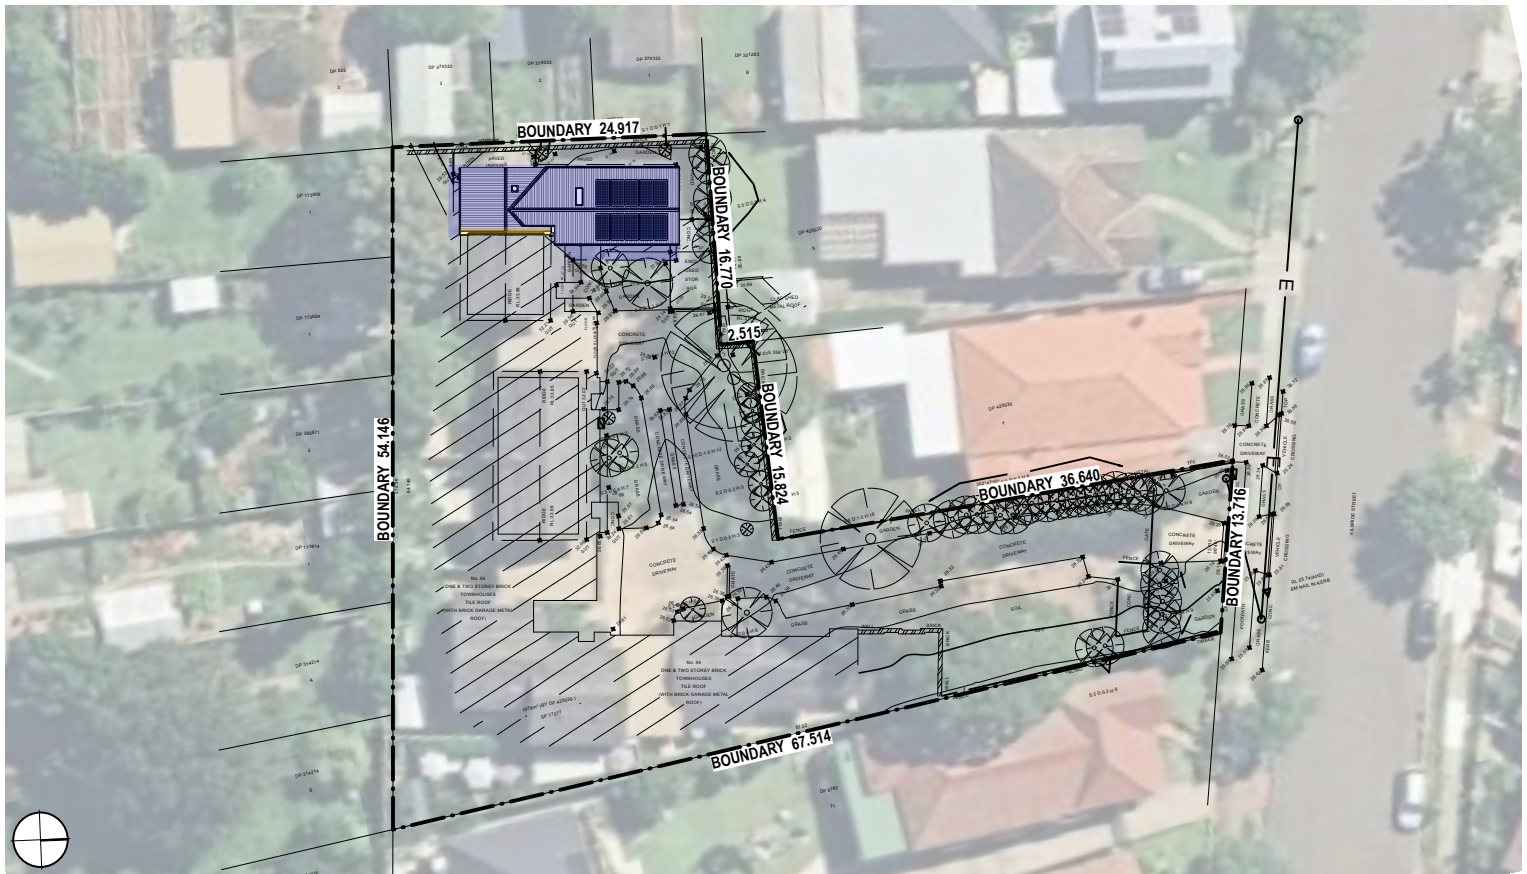


01 SITE PLAN  
1:600

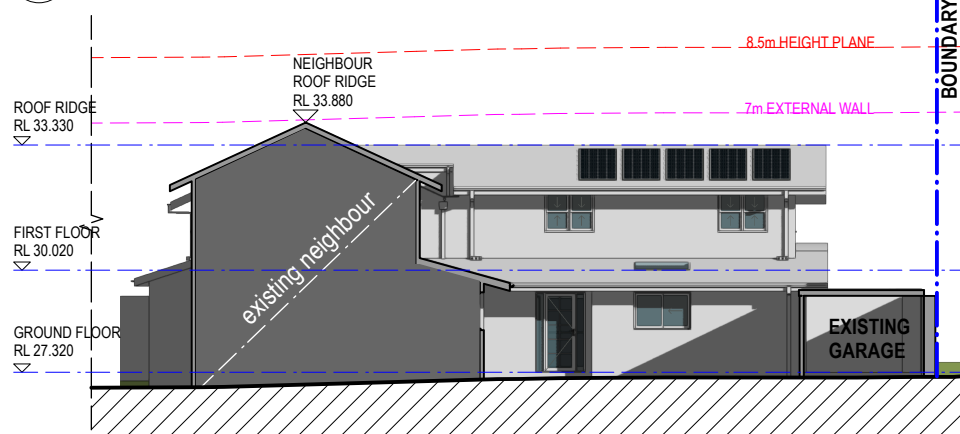


02 EAST ELEVATION  
1:200

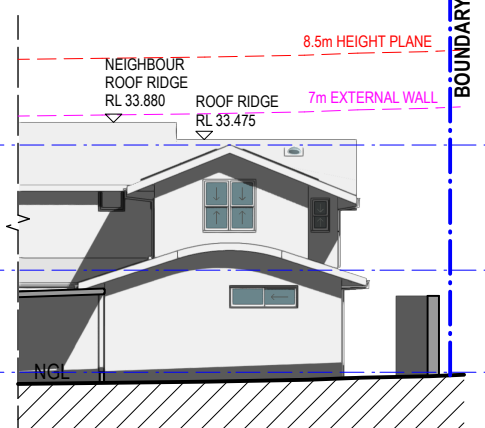

03 NORTH ELEVATION  
SCALE 1:200

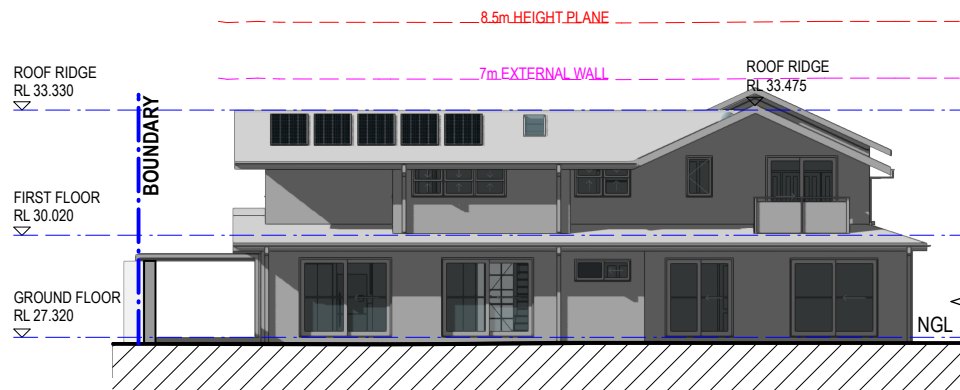

04 WEST ELEVATION  
SCALE 1:200

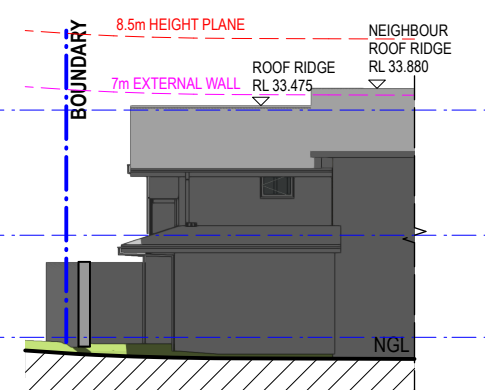

05 SOUTH ELEVATION  
SCALE 1:200

## NOTIFICATION PLAN DEVELOPMENT APPLICATION

NEWTOWN  
SYDNEY NSW 2042  
info@intelligentdesignstudio.com.au  
© INTELLIGENT DESIGN STUDIO

FIRST FLOOR ADDITION  
1/54 KILBRIDE STREET  
HURLSTONE PARK

2502.1 SK10  
indicated @ A4 MAY 2026

B