


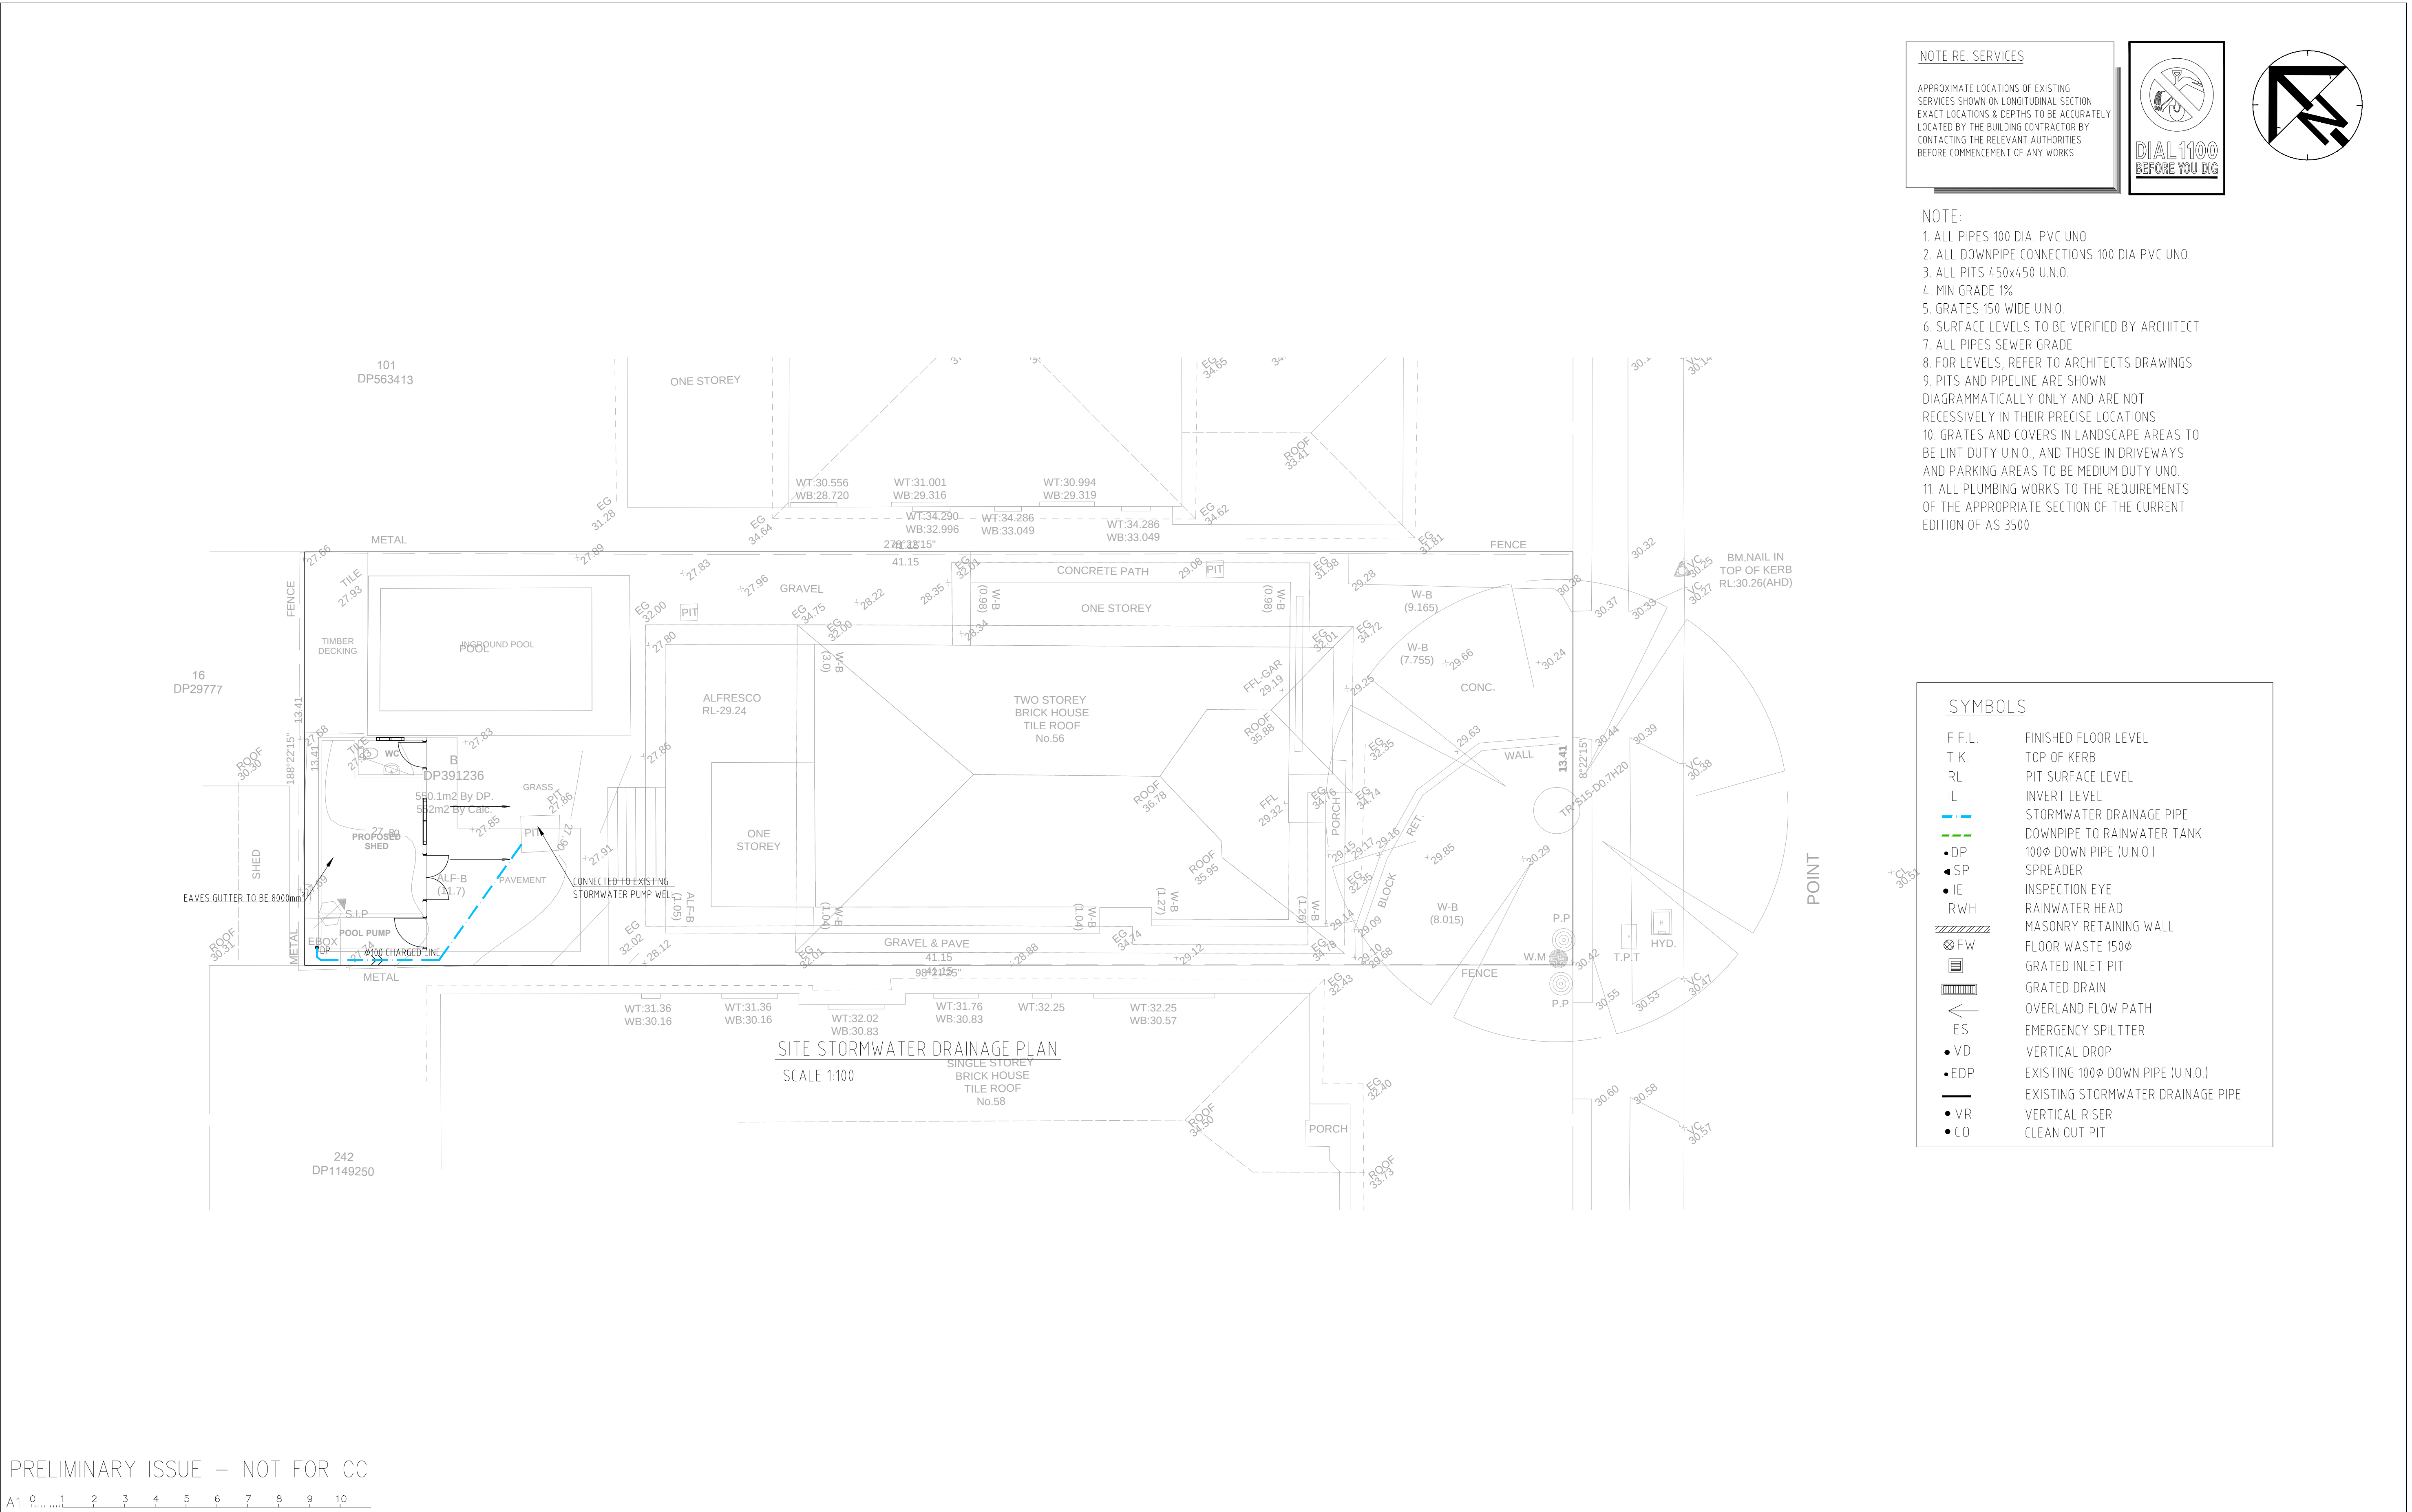

PRELIMINARY ISSUE – NOT FOR CC

A1 0 1 2 3 4 5 6 7 8 9 10

ARCHITECT					PROJECT					SHEET SUBJECT					PROJECT 56 PICNIC POINT RD PANANIA																			
green square DESIGN					Congineering Building dreams, not just buildings. Post: P.O. Box 89 Banksia NSW 2216 Email: info@conginengineering.com.au Phone: 0422 929 655 Web: www.conginengineering.com.au Office: 361 Princes Hwy, Carlton, NSW, 2218					CONGINEERING PTY LTD AC.N 693 683 374					ALTERATIONS AND ADDITIONS 56 PICNIC POINT RD PANANIA					STORMWATER SITE PLAN					DATE MAY 26		DRAWN Y.K.		DESIGNED H.K.		CHECKED H.K.			
																									SCALE @ A1 1:100					JOB No CNGR26127				
																									AUTHORISED H.K.					DWG No SW01				
B	FOR DA APPROVAL				H.K.	Y.K.	20.05.2026																											
A	FOR DA APPROVAL				H.K.	Y.K.	12.05.2026																											
No	AMENDMENT				ENG	DRAFT	DATE																											