


INDICATIVE ONLY - PLAN IS SUBJECT TO A DETAILED SITE SURVEY TO CONFIRM SITE BOUNDARIES, STRUCTURERS, SERVICE AND CONDITIONS.

REAL PROPERTY DESCRIPTION
ADDRESS: 27-33 VIOLET STREET REVESBY NSW
LOT No: A AND C
RP/SP: DP379430
AREA: 5044m²

NOTES:
Only use figured dimensions. Do not scale from drawings.

ABBREVIATIONS


date	no	revision history	chgd
18.05.2026	K	NEW TANKS	LS
18.05.2026	J	INFORMATION	LS
16.05.2026	I	INFORMATION	LS
21.05.2026	H	INFORMATION	LS
18.05.2026	G	INFORMATION	BC
30.04.2026	F	BUILDING APPROVAL	LS
30.04.2026	E	INFORMATION	LS
24.04.2026	D	PRELIMINARY	BC
06.05.2025	C	PRELIMINARY	BC
30.04.2025	B	PRELIMINARY	BC
29.04.25	A	PRELIMINARY	BC

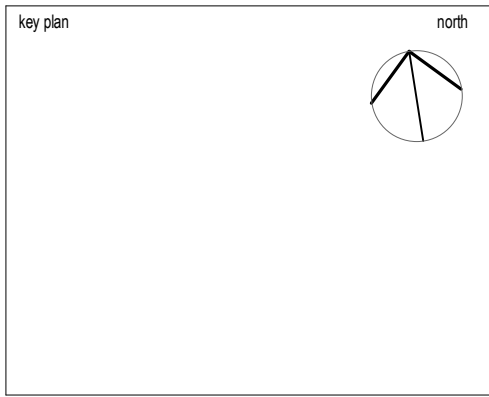

ALTERATIONS TO EXISTING INDUSTRIAL FACILITY
33 VIOLET STREET REVESBY, NSW
FOR IXOM BITUMEN

seriestwo architects
Level 1 / 212 Constance St.
Fortitude Valley QLD 4006
Telephone (07) 3113 4082
hello@seriestwo.com.au
Series Two Architects Pty Ltd

drawing title			
PROPOSED SITE PLAN			
project no:	A2515	scale:	1 : 200
discipline	stage	dwg no	rev no
A	DD	0101	K

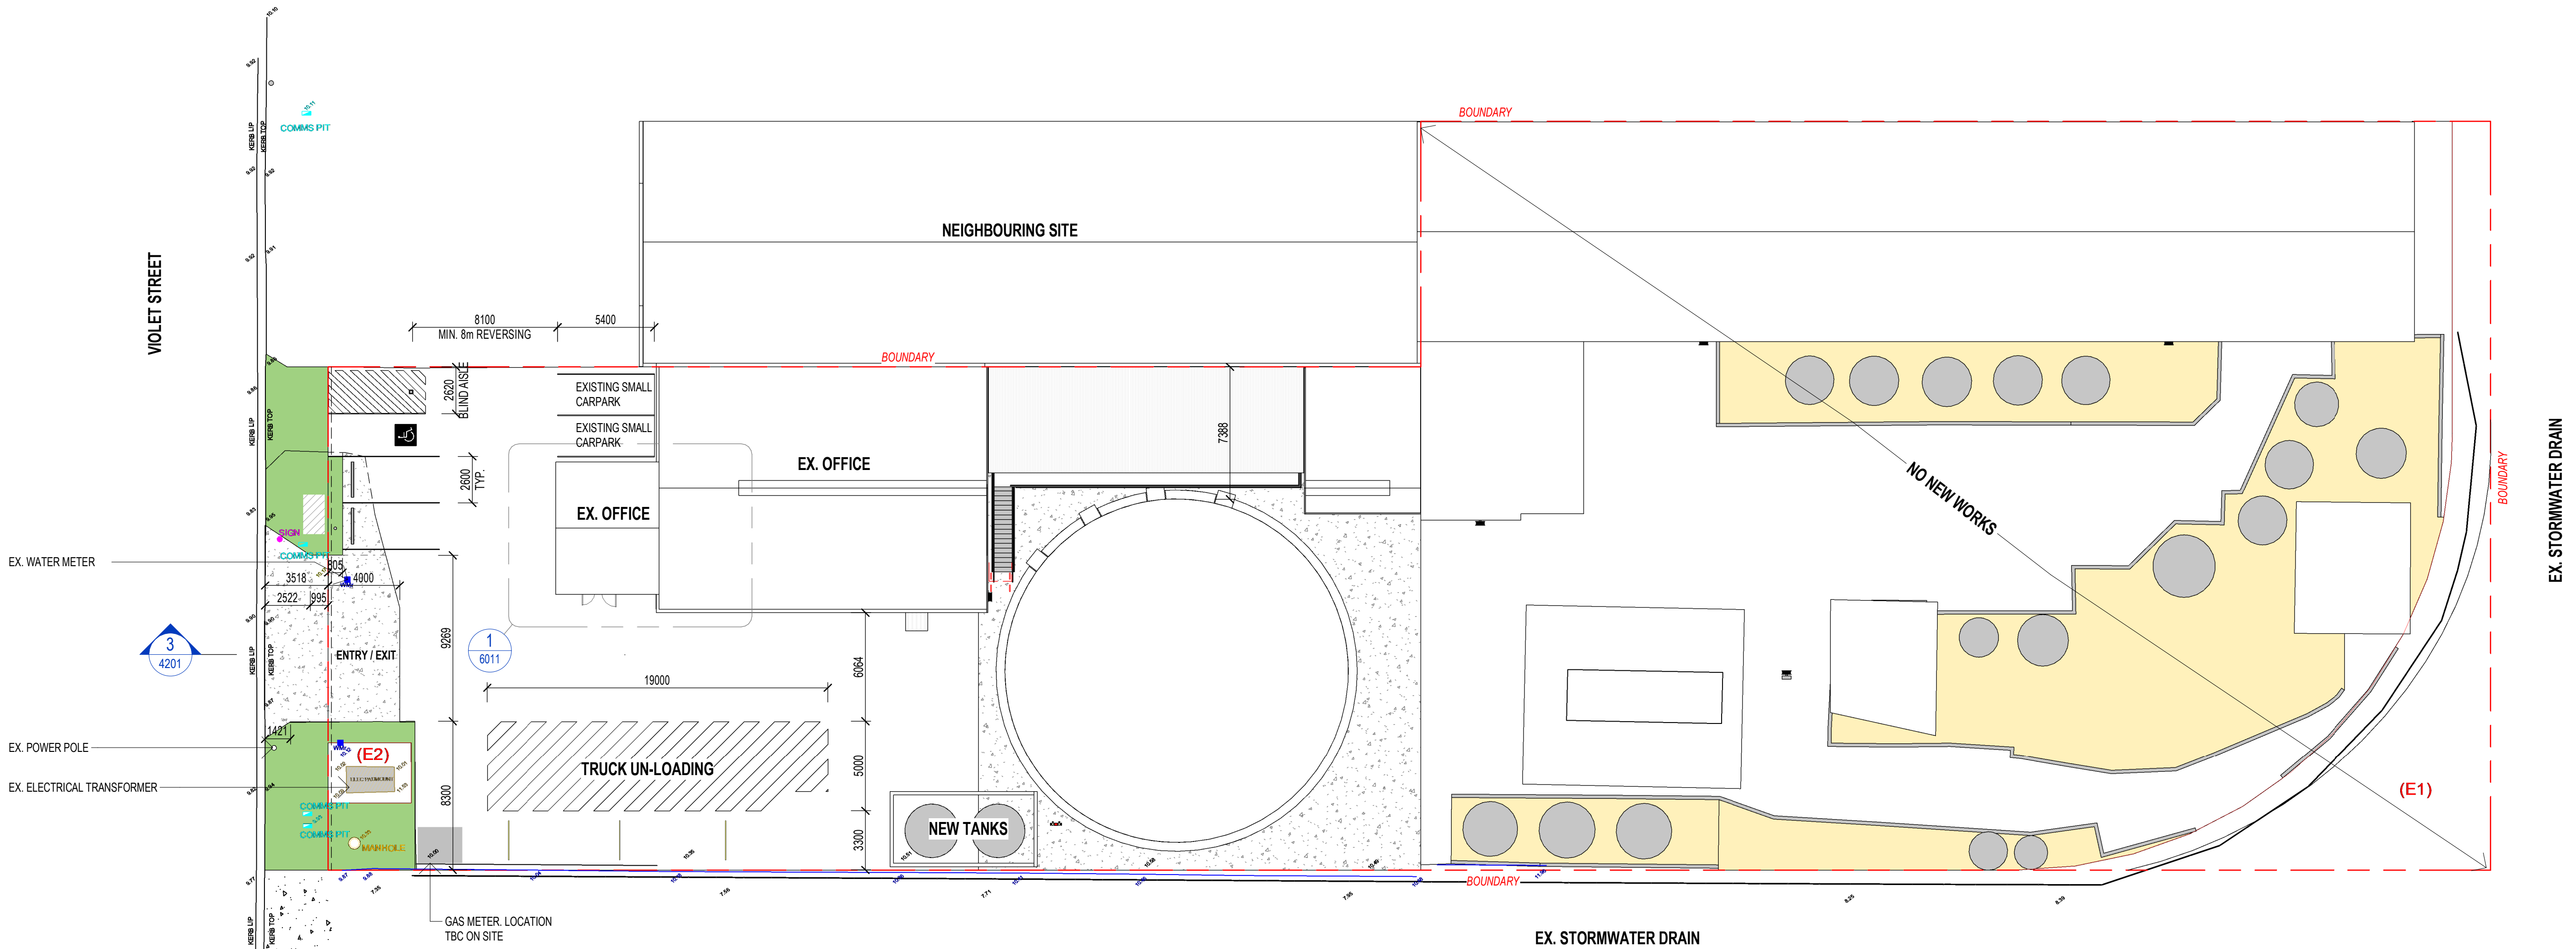

BUILDING APPROVAL
0 2000 4000 6000 8000 10000 20000 40000