


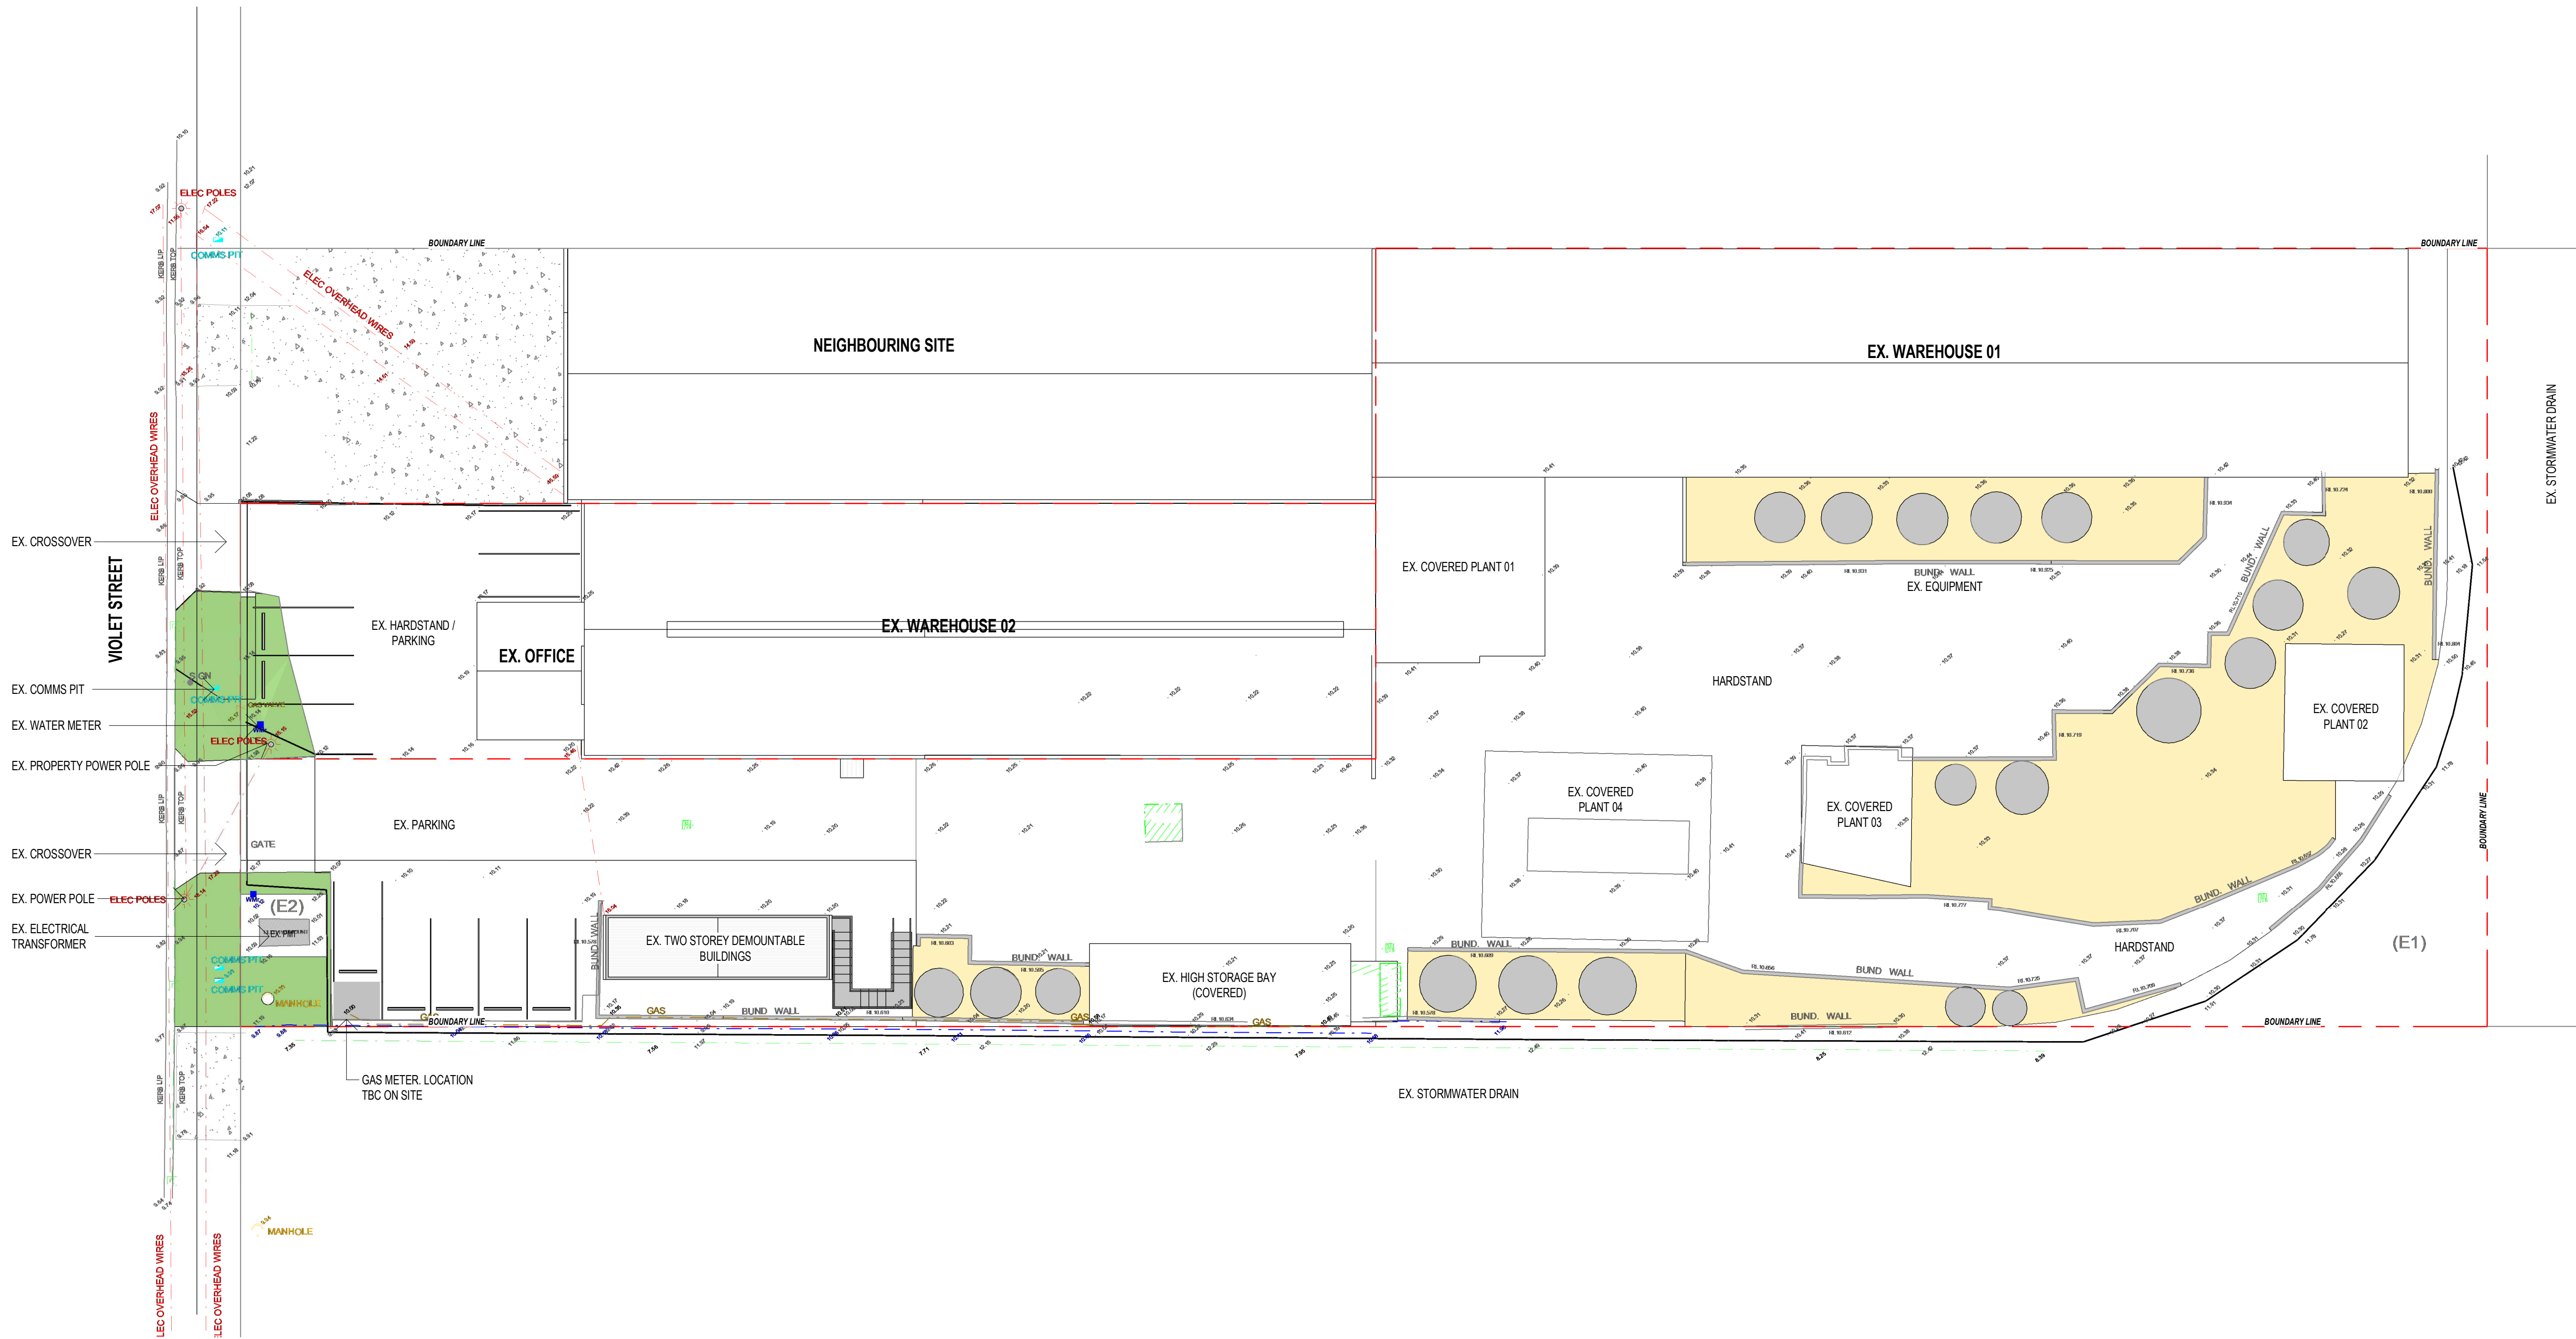

BUILDING APPROVAL

NOTES:
Only use figured dimensions. Do not scale from drawings.

18/06/2025	A	INFORMATION	LS
date	no	revision history	chd



project client
**ALTERATIONS TO
EXISTING INDUSTRIAL
FACILITY**
**33 VIOLET STREET
REVESBY, NSW**
FOR
IXOM BITUMEN

**seriestwo
architects**

Level 1 / 212 Constance St.
Fortitude Valley QLD 4006

Telephone (07) 3113 4082
hello@seriestwo.com.au

Series Two Architects Pty Ltd

drawing title
EXISTING SITE PLAN

project no:	A2515	scale:	1 : 200	@A1
discipline	stage	dwg no	rev no	
A	DD	0102	A	

F:\40002515_33 Violet St Revesby\CAD\Model\A2515_S01.rvt
18/06/2025 2:43:17 PM