


NOTES:
Only use figured dimensions. Do not scale from drawings.

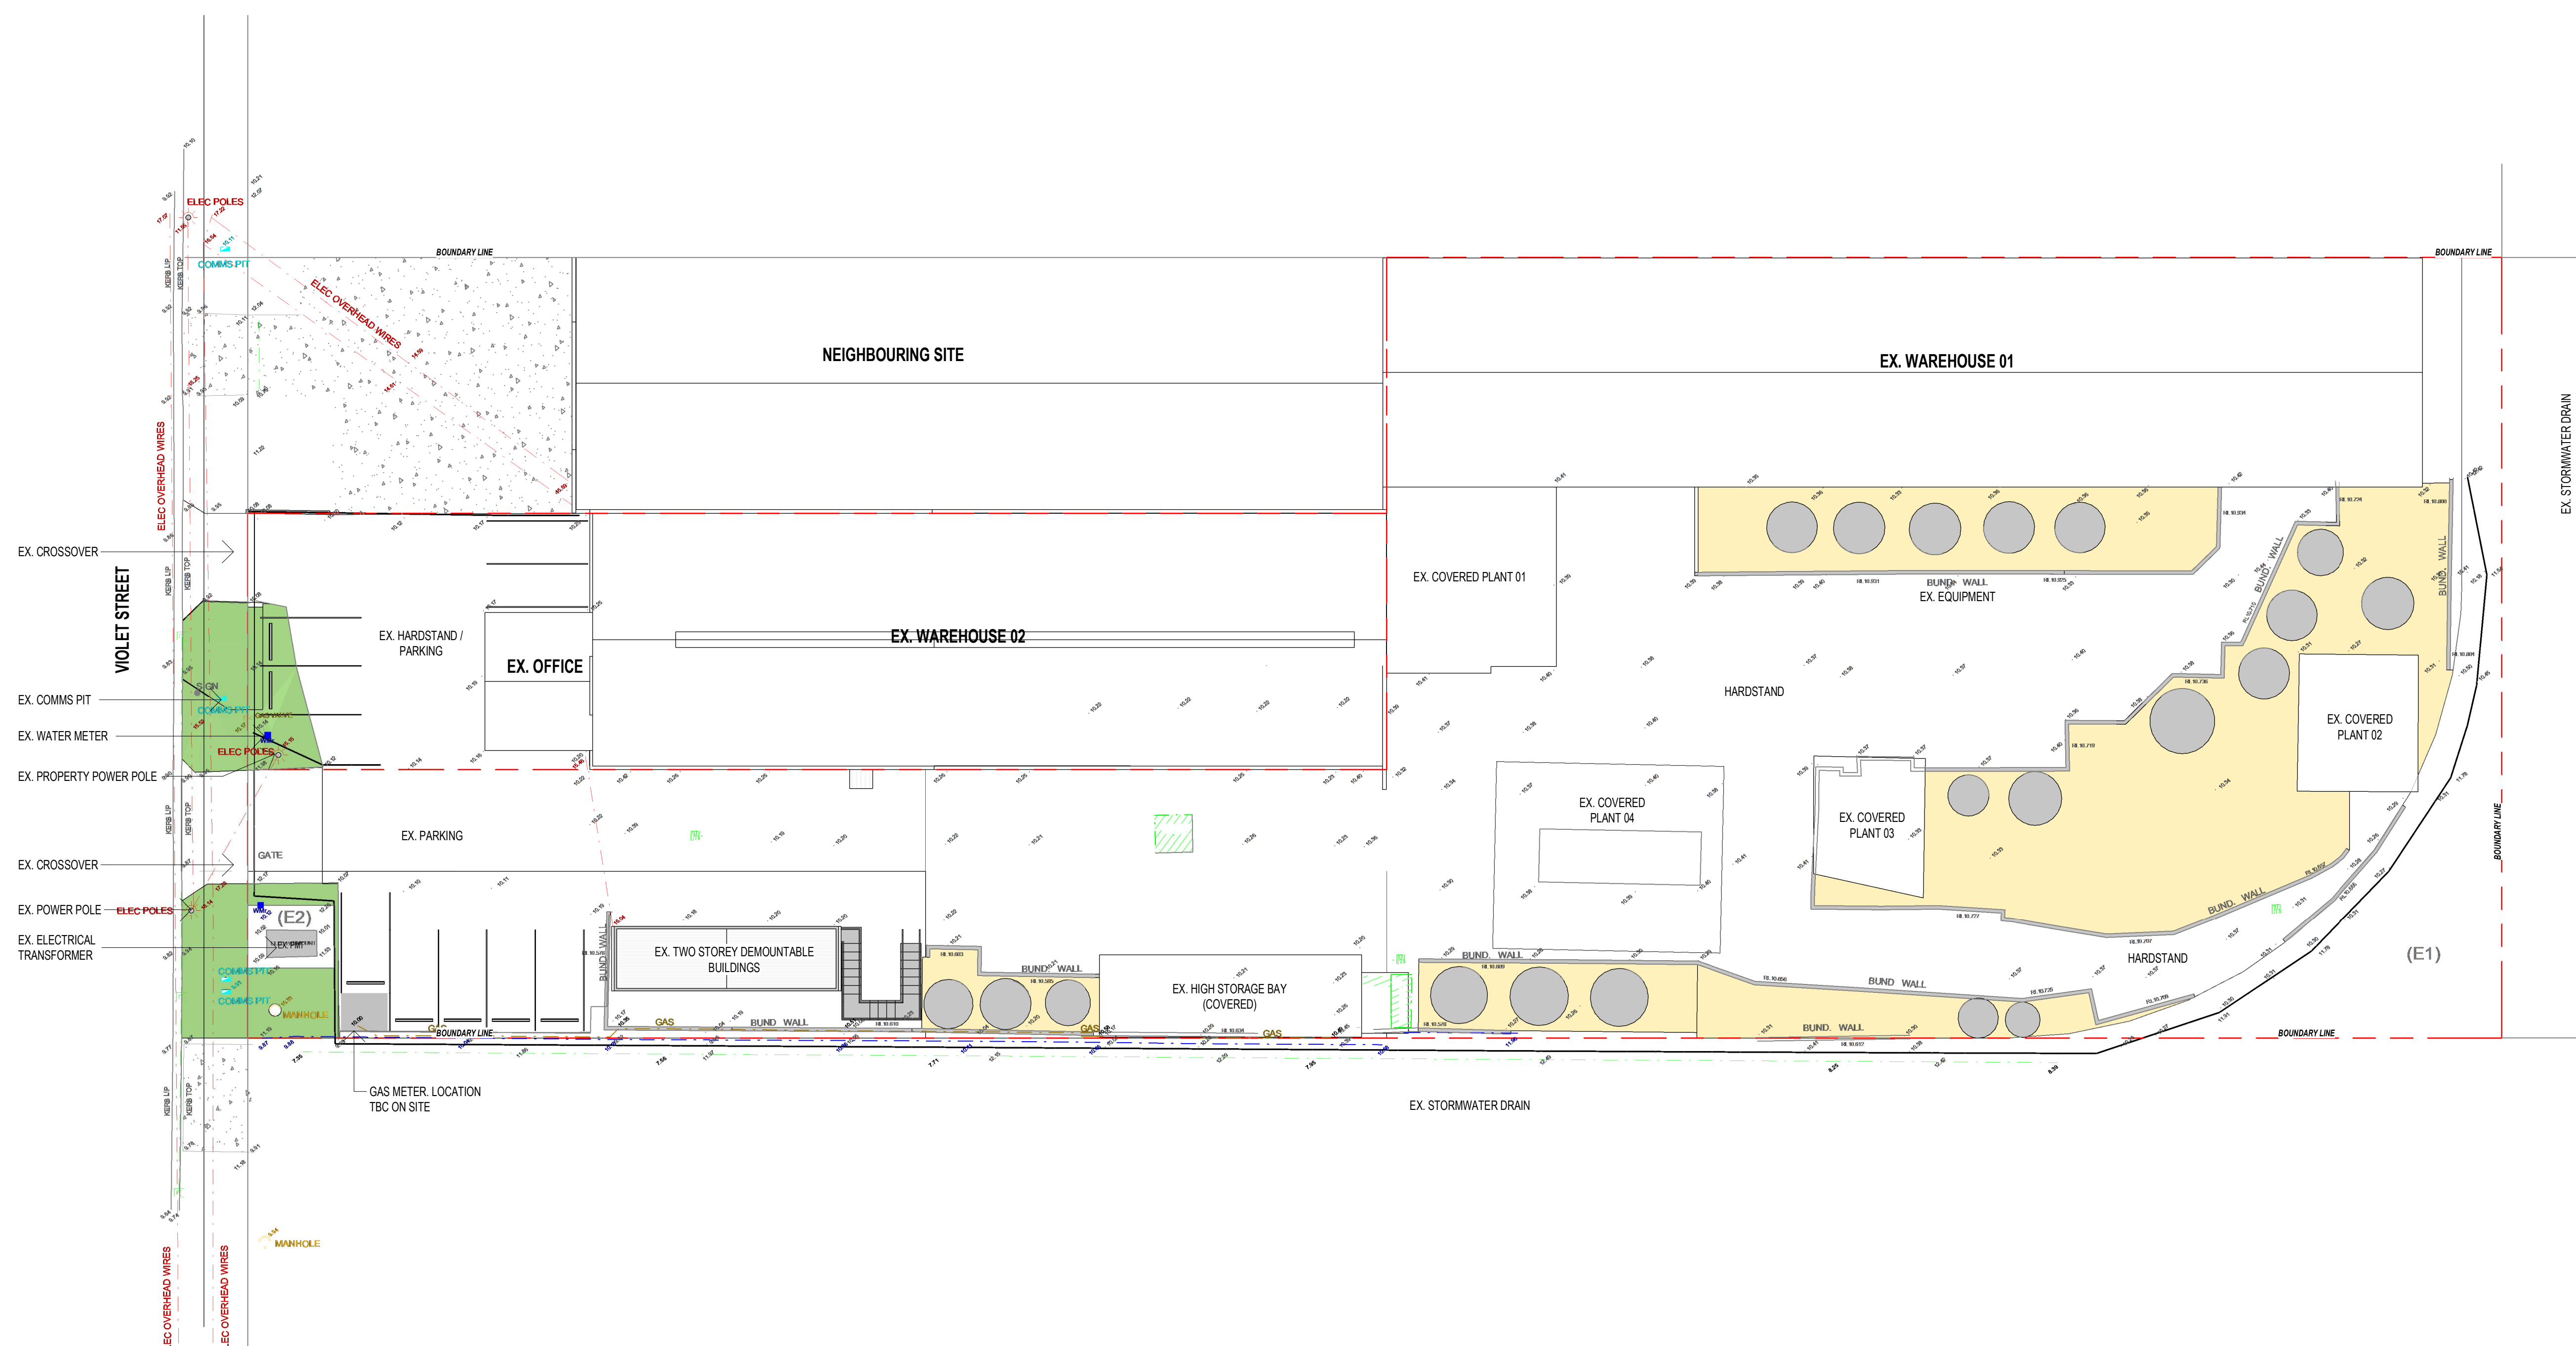

26.06.2026	B	TANK APPLICATION
18.06.2026	A	INFORMATION
date	no	revision history



project/client

ALTERATIONS TO
EXISTING INDUSTRIAL
FACILITY
33 VIOLET STREET
REVESBY, NSW

FOR
IXOM BITUMEN

seriestwo
architects

Level 1 / 212 Constance St.
Fortitude Valley QLD 4006

Telephone (07) 3113 4082
hello@seriestwo.com.au

Series Two Architects Pty Ltd

drawing title
EXISTING SITE PLAN

project no:		A2515		scale:		1 : 200		@A	
discipline		stage		dwg no				rev	
A		DD		0102				E	

10/7/2026 10:56:04 AM F:\4000\2515_33 Violet St\Revsb\byCAD\Modell\A2515 SD.Mt

TANK APPLICATION



REAL PROPERTY DESCRIPTION
ADDRESS: 27-33 VIOLET STREET REVESBY NSW
LOT No: A AND C
RP/SP: DP379430
AREA: 5044m²

ABBREVIATIONS

26.06.2026	C	TANK APPLICATION	BC
19.06.2026	B	NEW TANKS	LS
18.06.2026	A	INFORMATION	LS
date	no	revision history	chld

key plan north



project/client

ALTERATIONS TO
EXISTING INDUSTRIAL
FACILITY

33 VIOLET STREET
REVESBY, NSW

FOR

IXOM BITUMEN

seriestwo
architects

Level 1 / 212 Constance St.
Fortitude Valley QLD 4006

Telephone (07) 3113 4082
hello@seriestwo.com.au


Series Two Architects Pty Ltd

drawing title

PROPOSED TANK SITE PLAN

project no:		A2515		scale:	
				1 : 200 @A1	
discipline	stage	dwg no		rev no	
A	DD	0105		C	

2/20/2026 10:56:13 AM F:\4000\2515_33 Violet St Revesby\CAD\Modell\A2515_SD.rvt

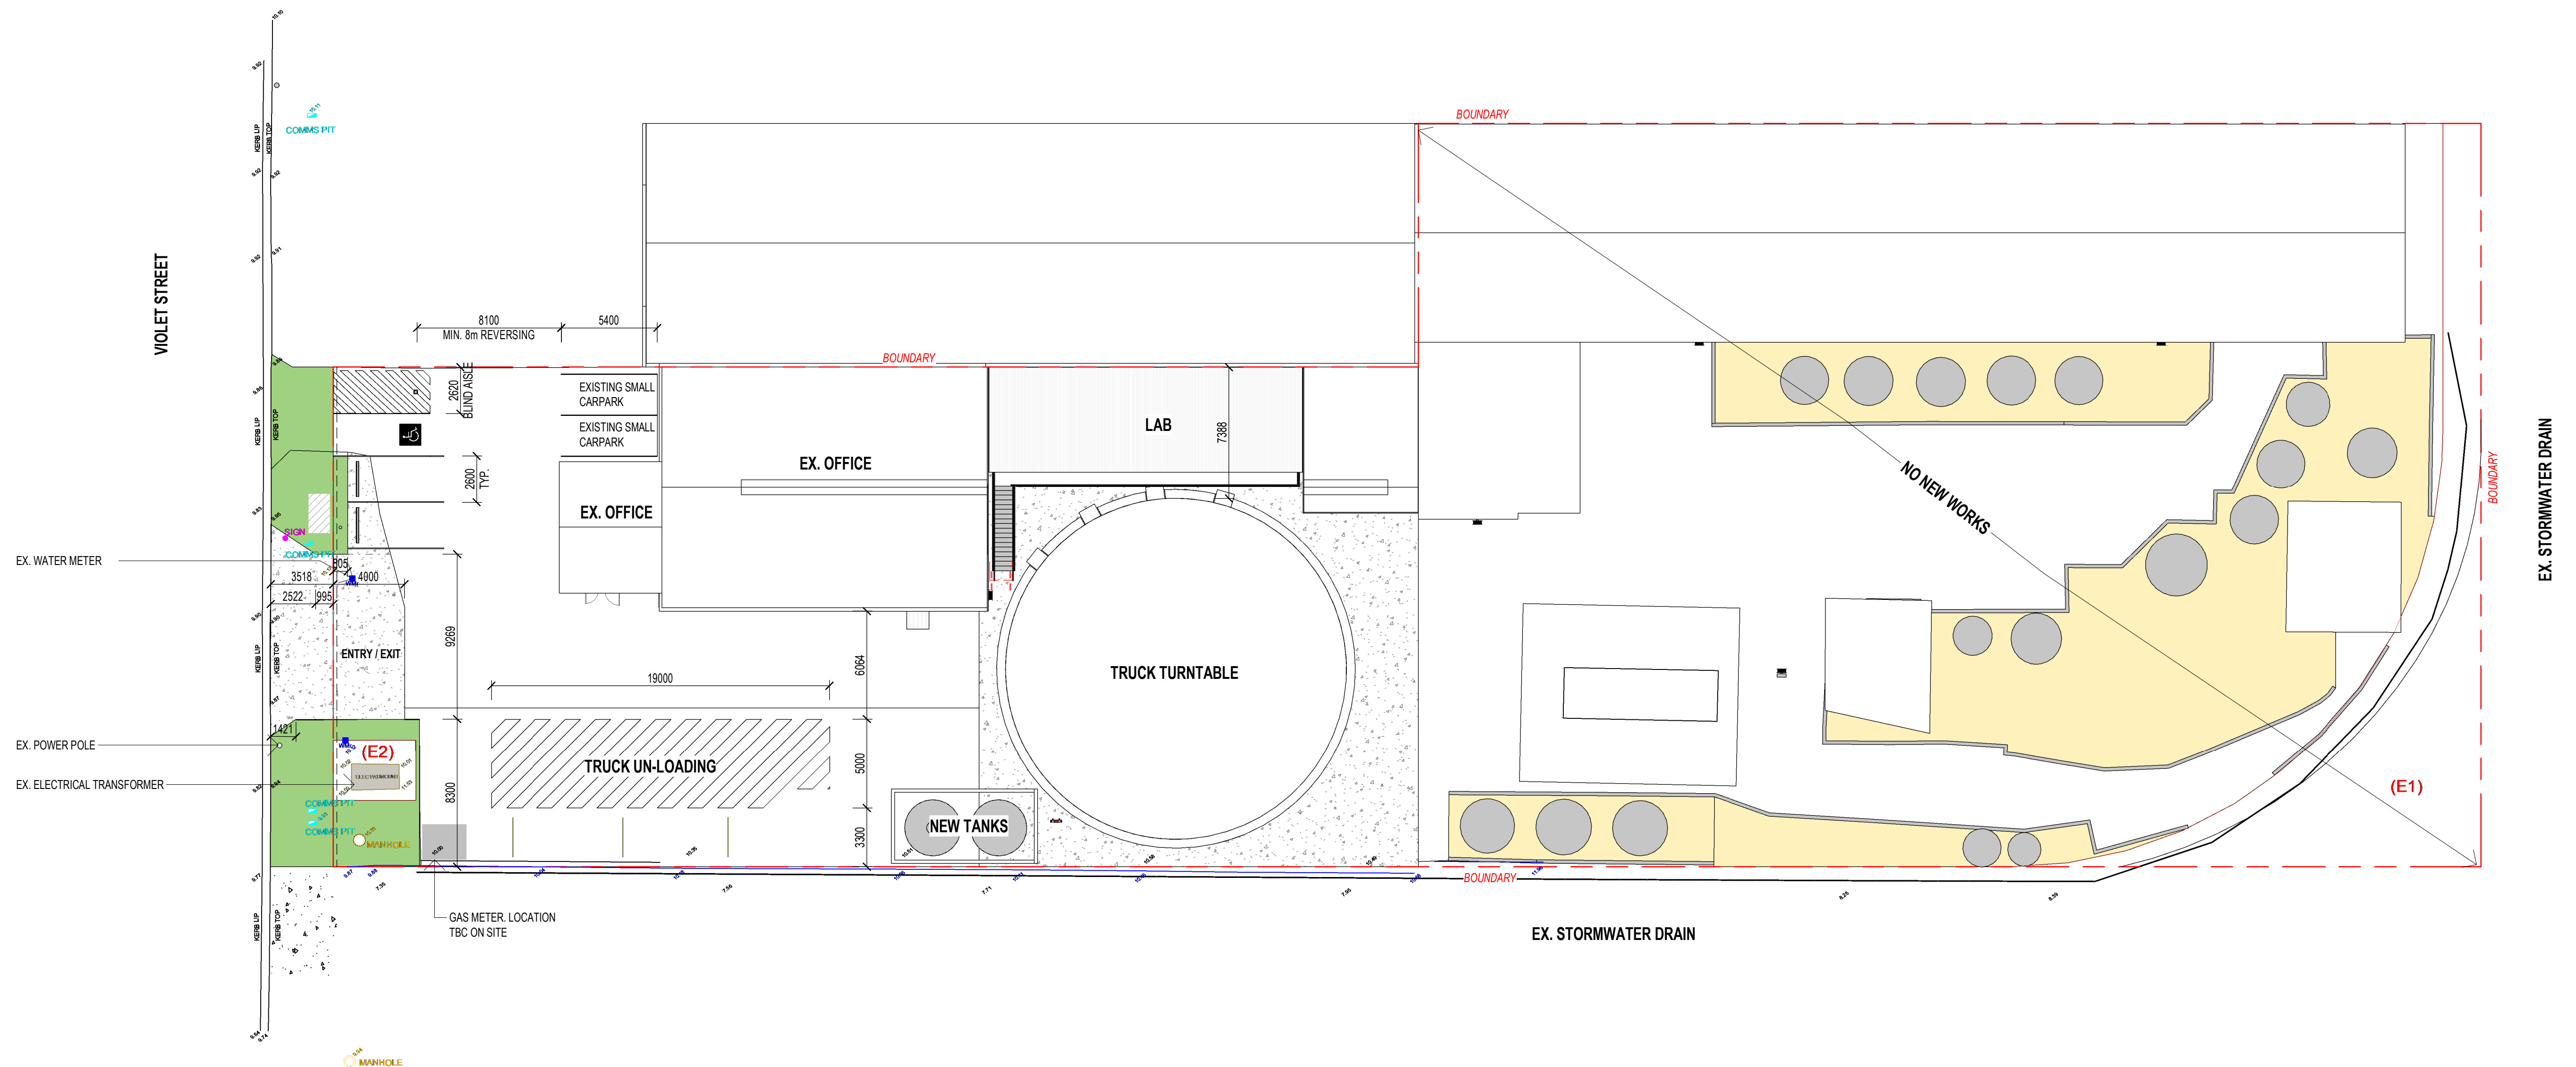

EX. STORMWATER DRAIN

EX. STORMWATER DRAIN

NO NEW WORKS

(E1)


TANK APPLICATION



NOTES:
Only use figured dimensions. Do not scale from drawings.

ABBREVIATIONS

02.07.2026	I	TANK APPLICATION
26.06.2026	H	TANK APPLICATION
26.06.2026	G	TANK APPLICATION
16.06.2026	F	INFORMATION
26.06.2026	E	INFORMATION
21.05.2026	D	INFORMATION
18.05.2026	C	INFORMATION
05.05.2026	B	INFORMATION
30.04.2026	A	BUILDING APPROVAL
date	no	revision history
		chrd

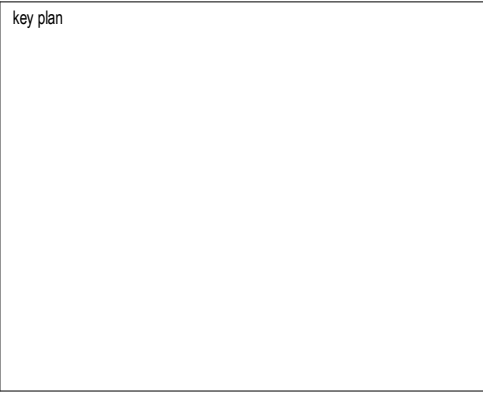

project client
**ALTERATIONS TO
EXISTING INDUSTRIAL
FACILITY
33 VIOLET STREET
REVESBY, NSW**

FOR
IXOM BITUMEN


**seriestwo
architects**

Level 1 / 212 Constance St.
Fortitude Valley QLD 4006


Telephone (07) 3113 4082
hello@seriestwo.com.au
Series Two Architects Pty Ltd

drawing title ELEVATIONS			
project no:	A2515	scale:	1 : 100 @A1
discipline	stage	dwg no	rev no
A	DD	4101	I

F:\4000\2515_33 Violet St Revesby\CAD\Model\A2515_3D.rvt
2/07/2026 10:56:20 AM

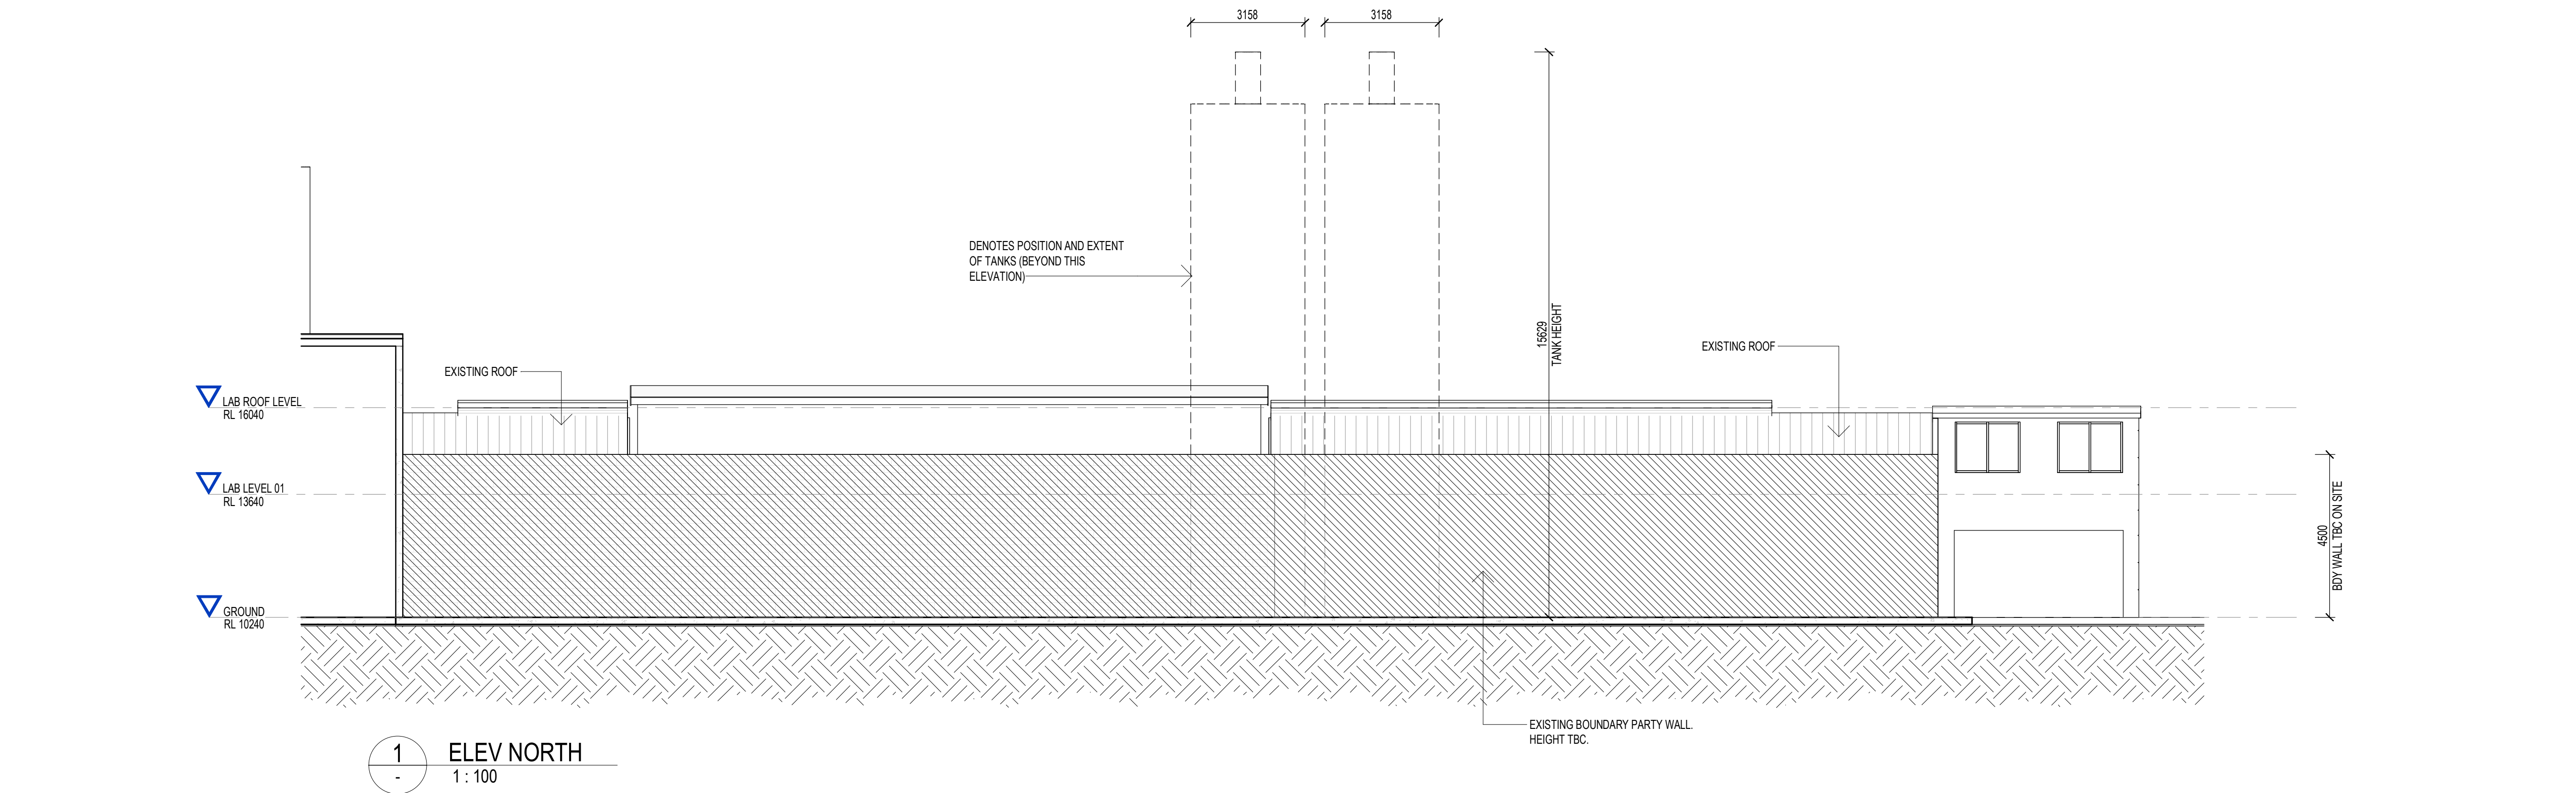

1
-
ELEV NORTH
1 : 100

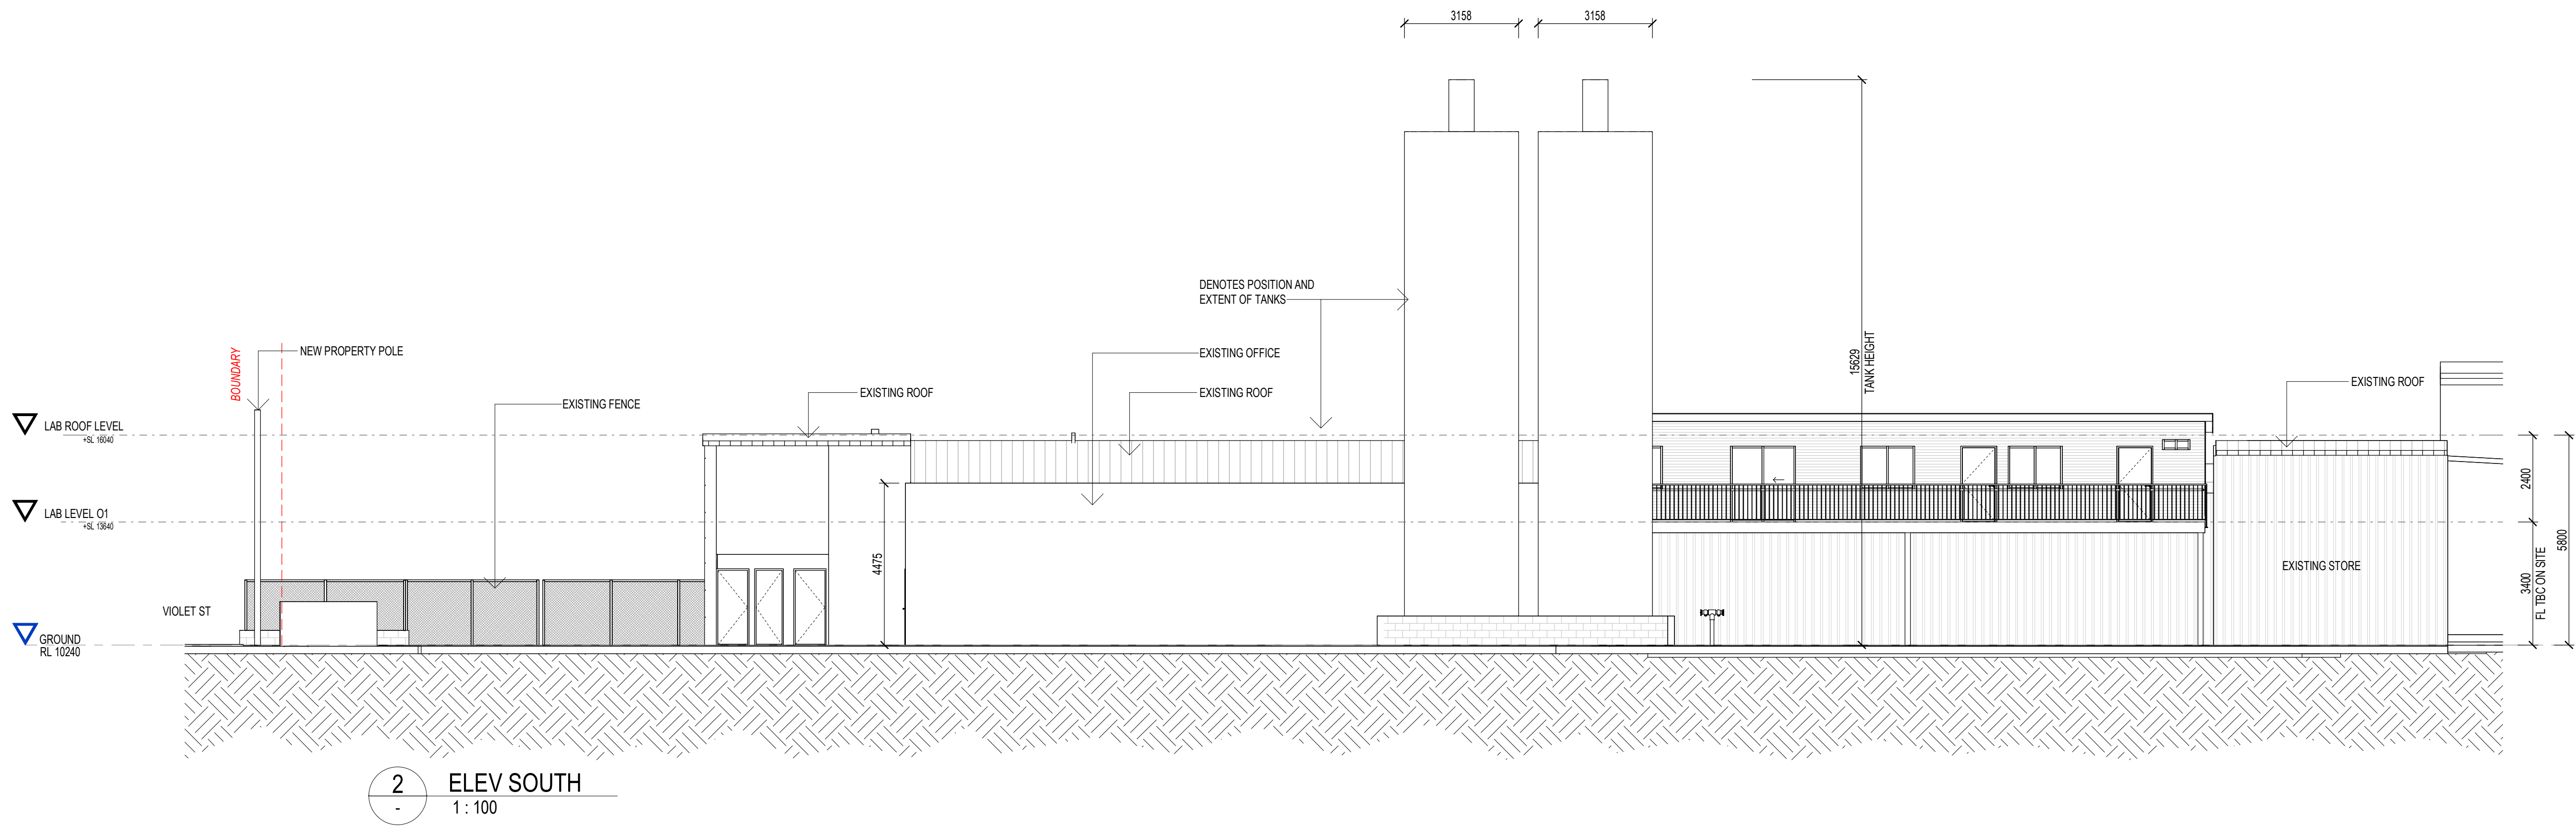

2
-
ELEV SOUTH
1 : 100



NOTES:
Only use figured dimensions. Do not scale from drawings.

ABBREVIATIONS

02.07.2026	G	TANK APPLICATION	BC
26.06.2026	F	TANK APPLICATION	BC
26.06.2026	E	TANK APPLICATION	BC
18.06.2026	D	INFORMATION	LS
18.05.2026	C	INFORMATION	BC
05.05.2026	B	INFORMATION	LS
30.04.2026	A	BUILDING APPROVAL	LS
date	no	revision history	chgd

key plan


project/client
ALTERATIONS TO
EXISTING INDUSTRIAL
FACILITY
33 VIOLET STREET
REVESBY, NSW
FOR
IXOM BITUMEN

seriestwo
architects
Level 1 / 212 Constance St.
Fortitude Valley QLD 4006
Telephone (07) 3113 4082
hello@seriestwo.com.au
Series Two Architects Pty Ltd

drawing title
ELEVATIONS

project no:	A2515	scale:	1 : 100	@A1
discipline	stage	dwg no	rev no	
A	DD	4102	G	


F:\4000\2515_33 Violet St Revesby\CAD\Model\A2515_S0.rvt
2/07/2026 10:56:23 AM

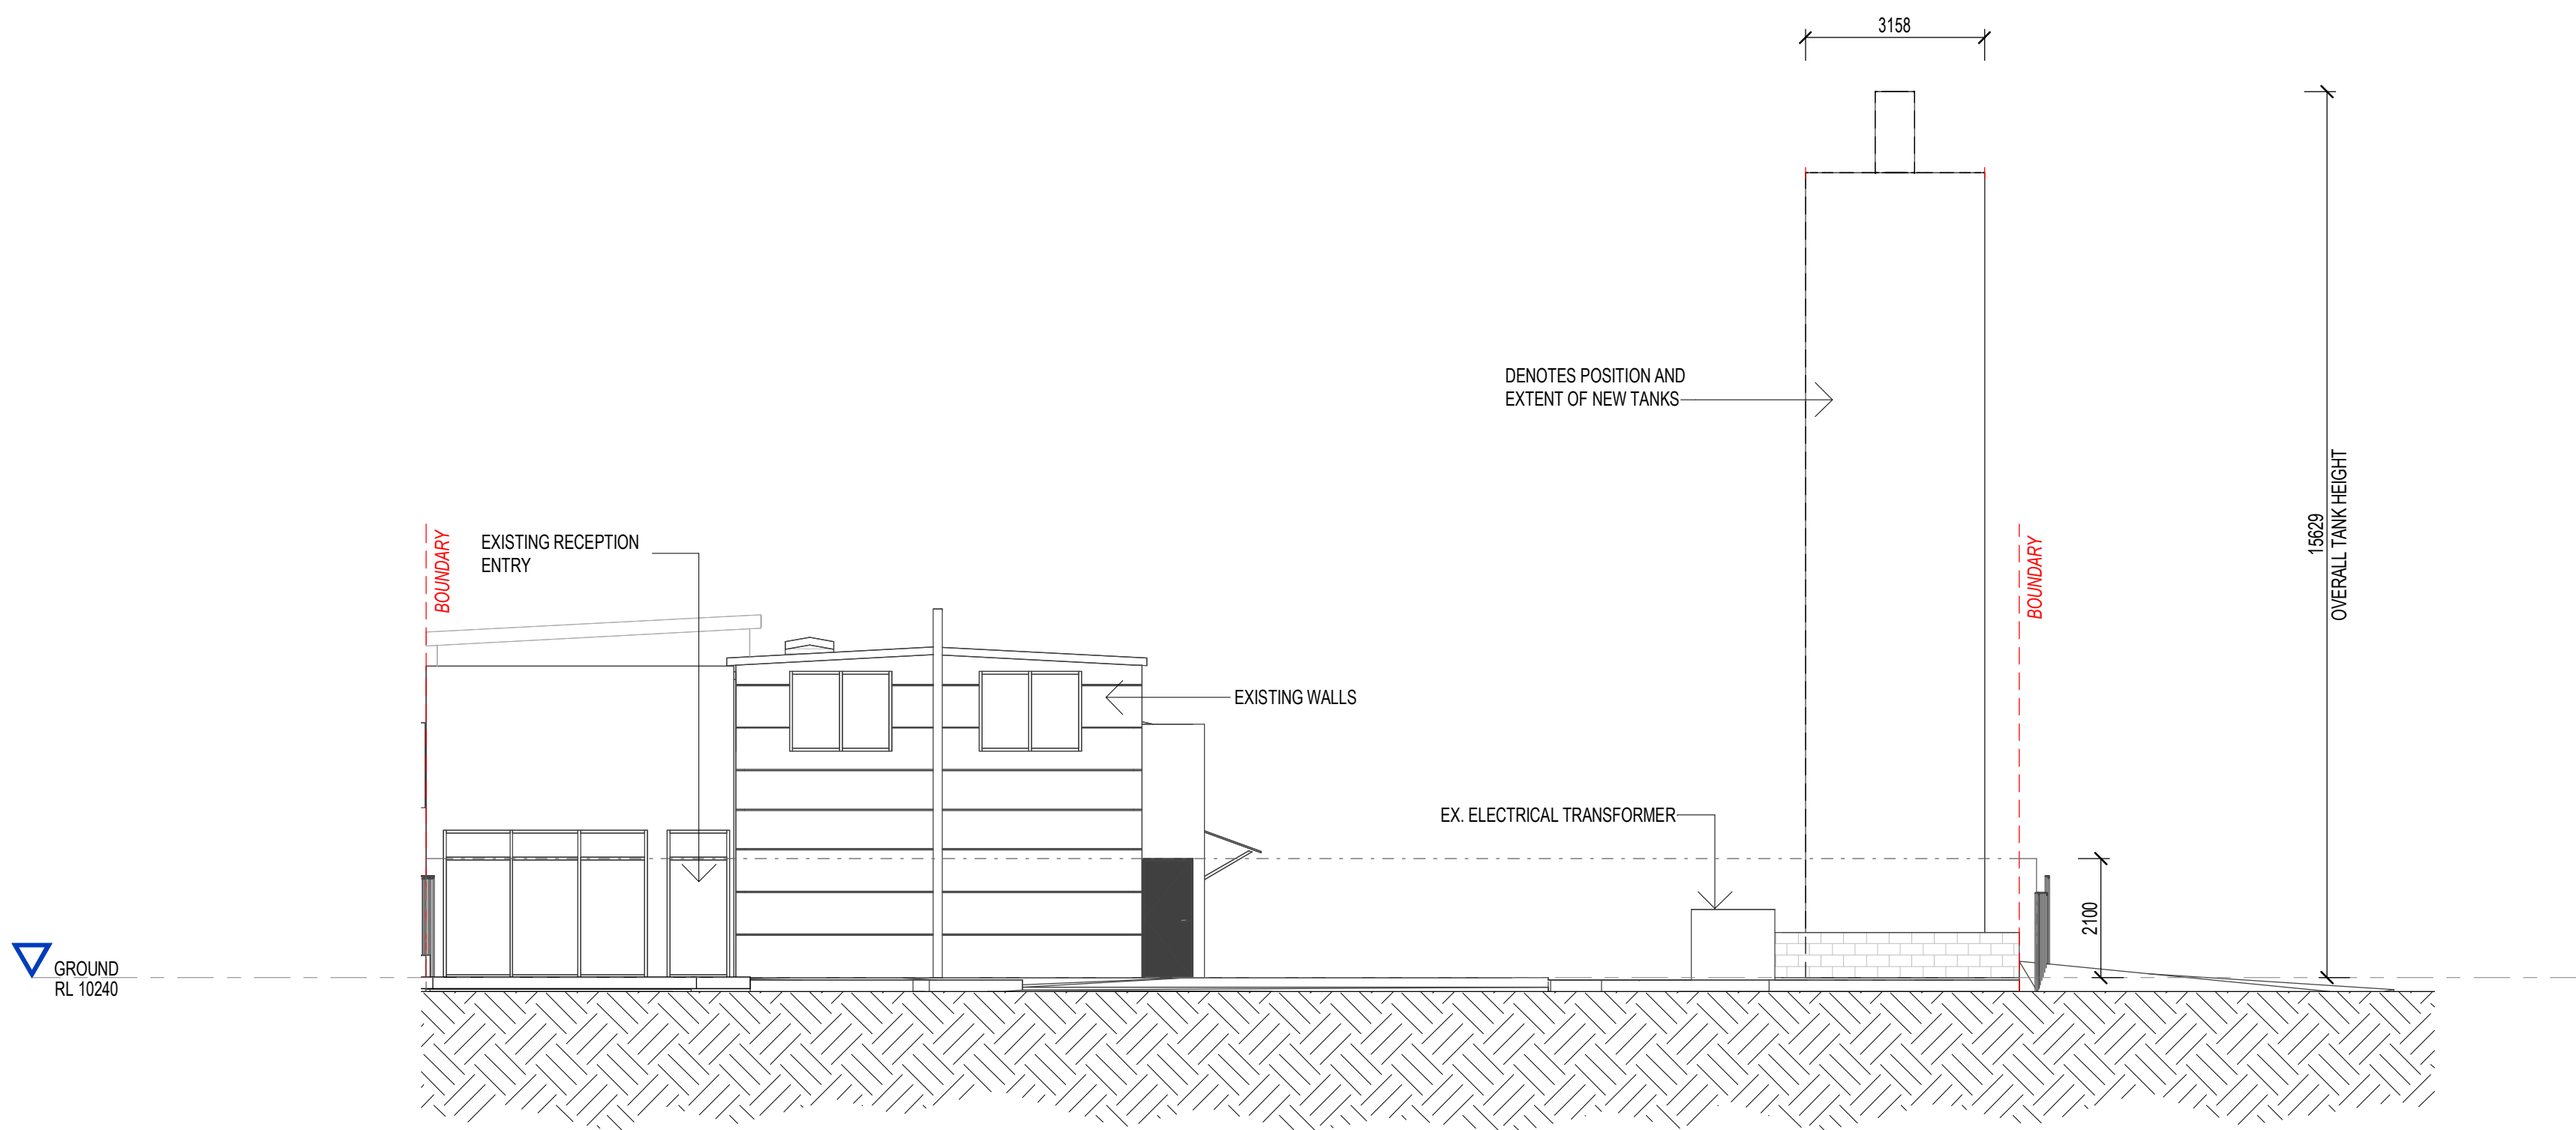


1
-
VIOLET ST. ELEV - PROPOSED
1 : 100

TANK APPLICATION



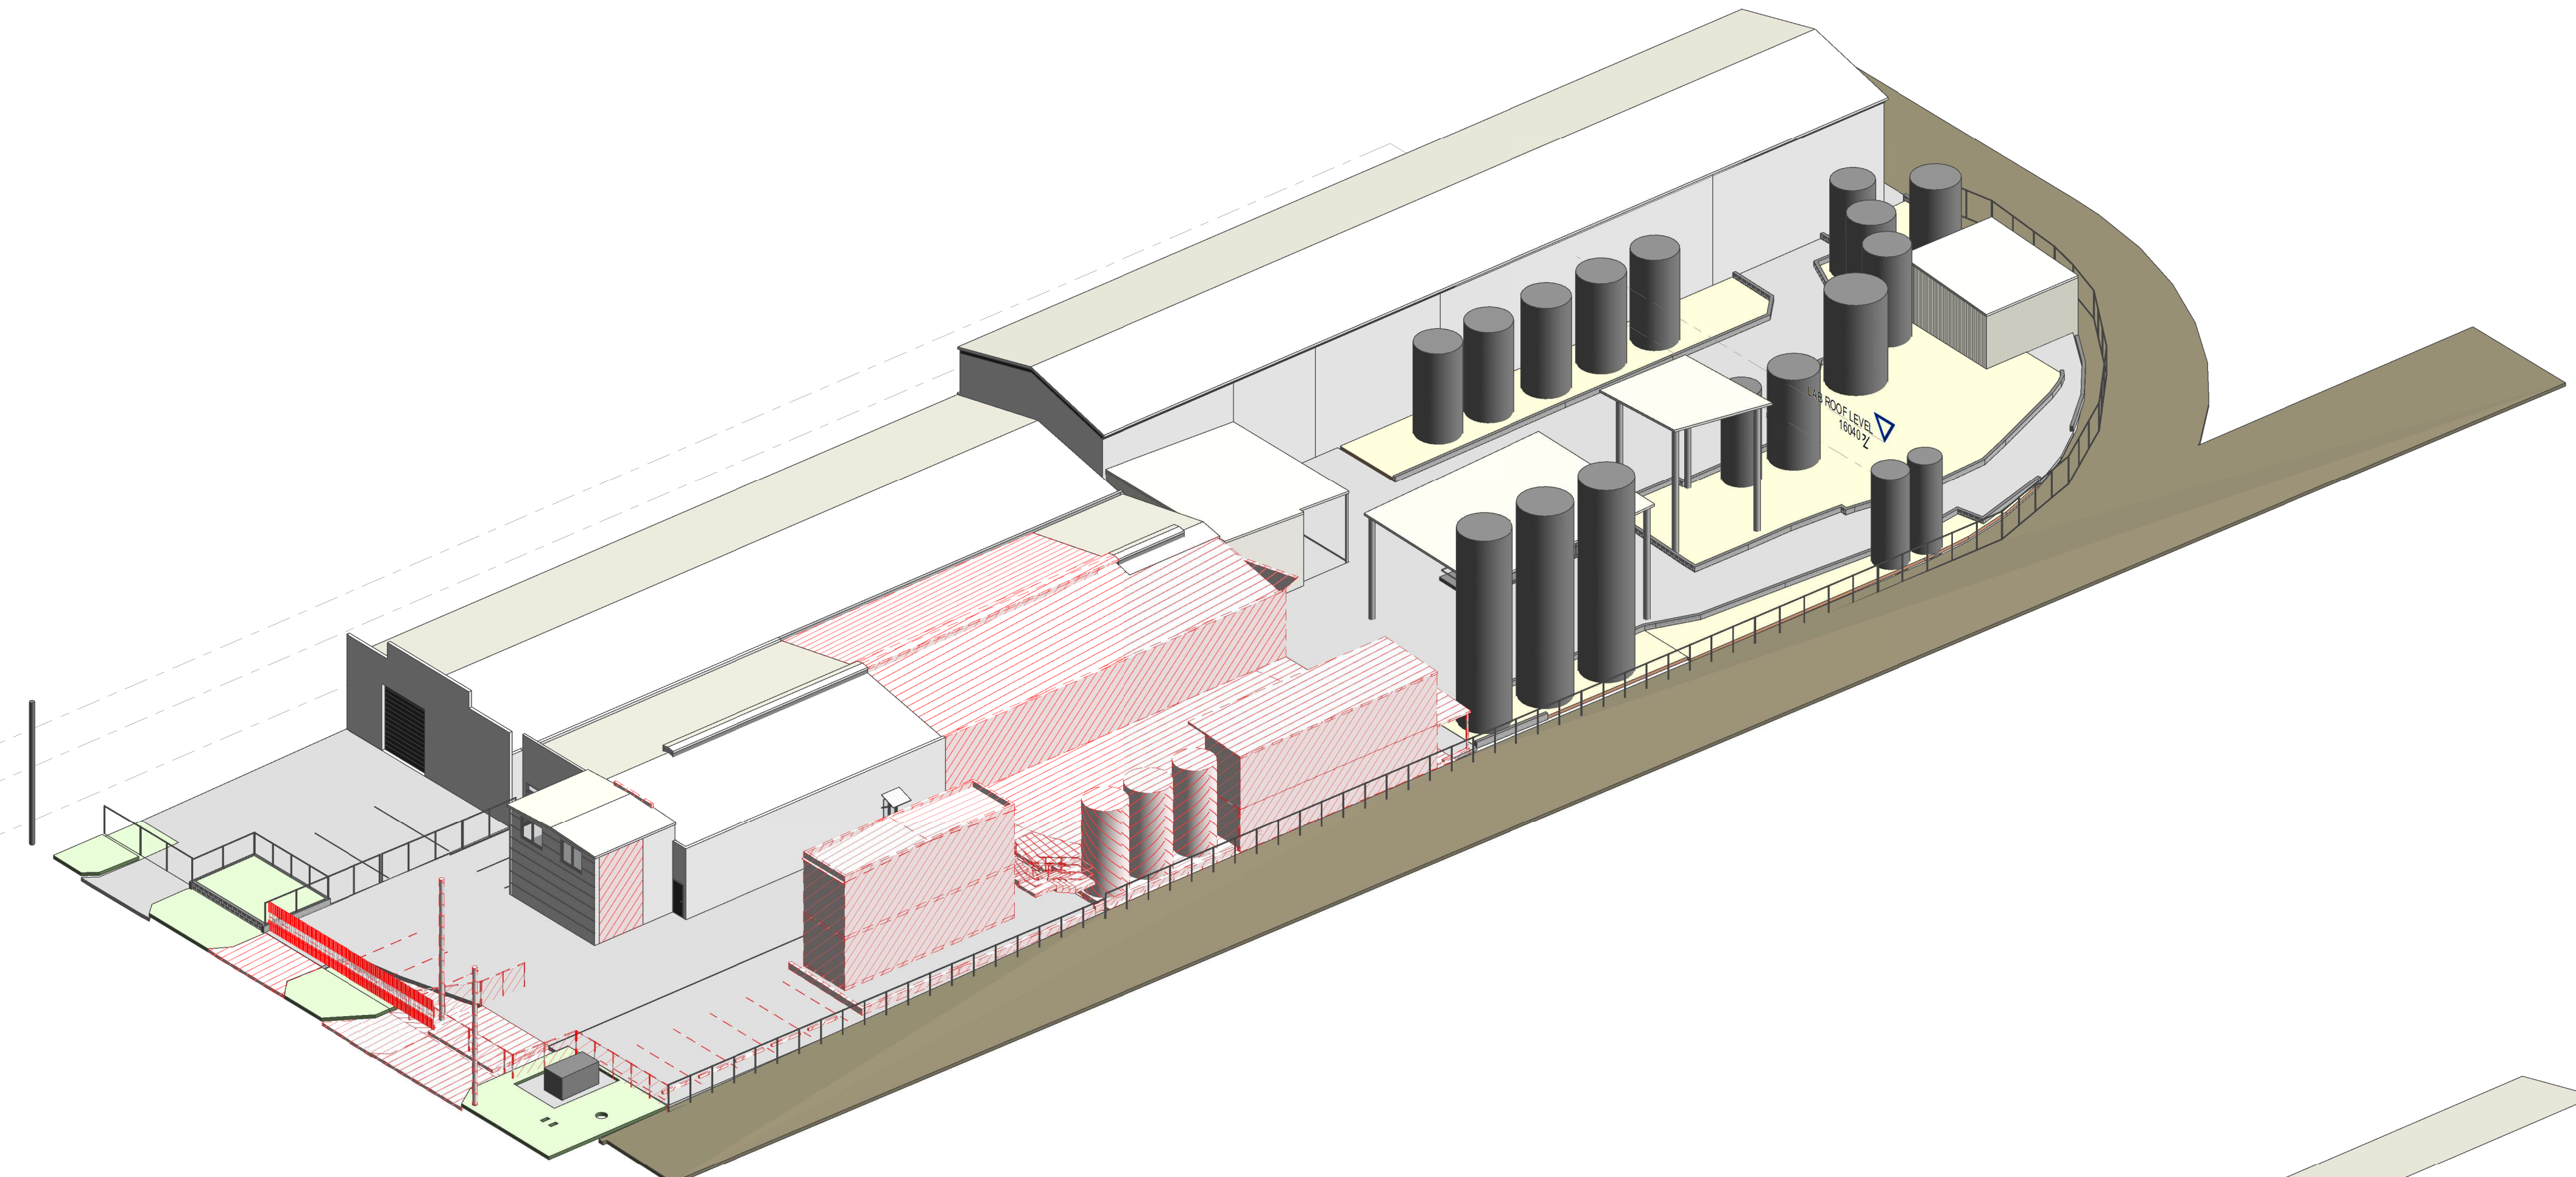

1 EXISTING / DEMO

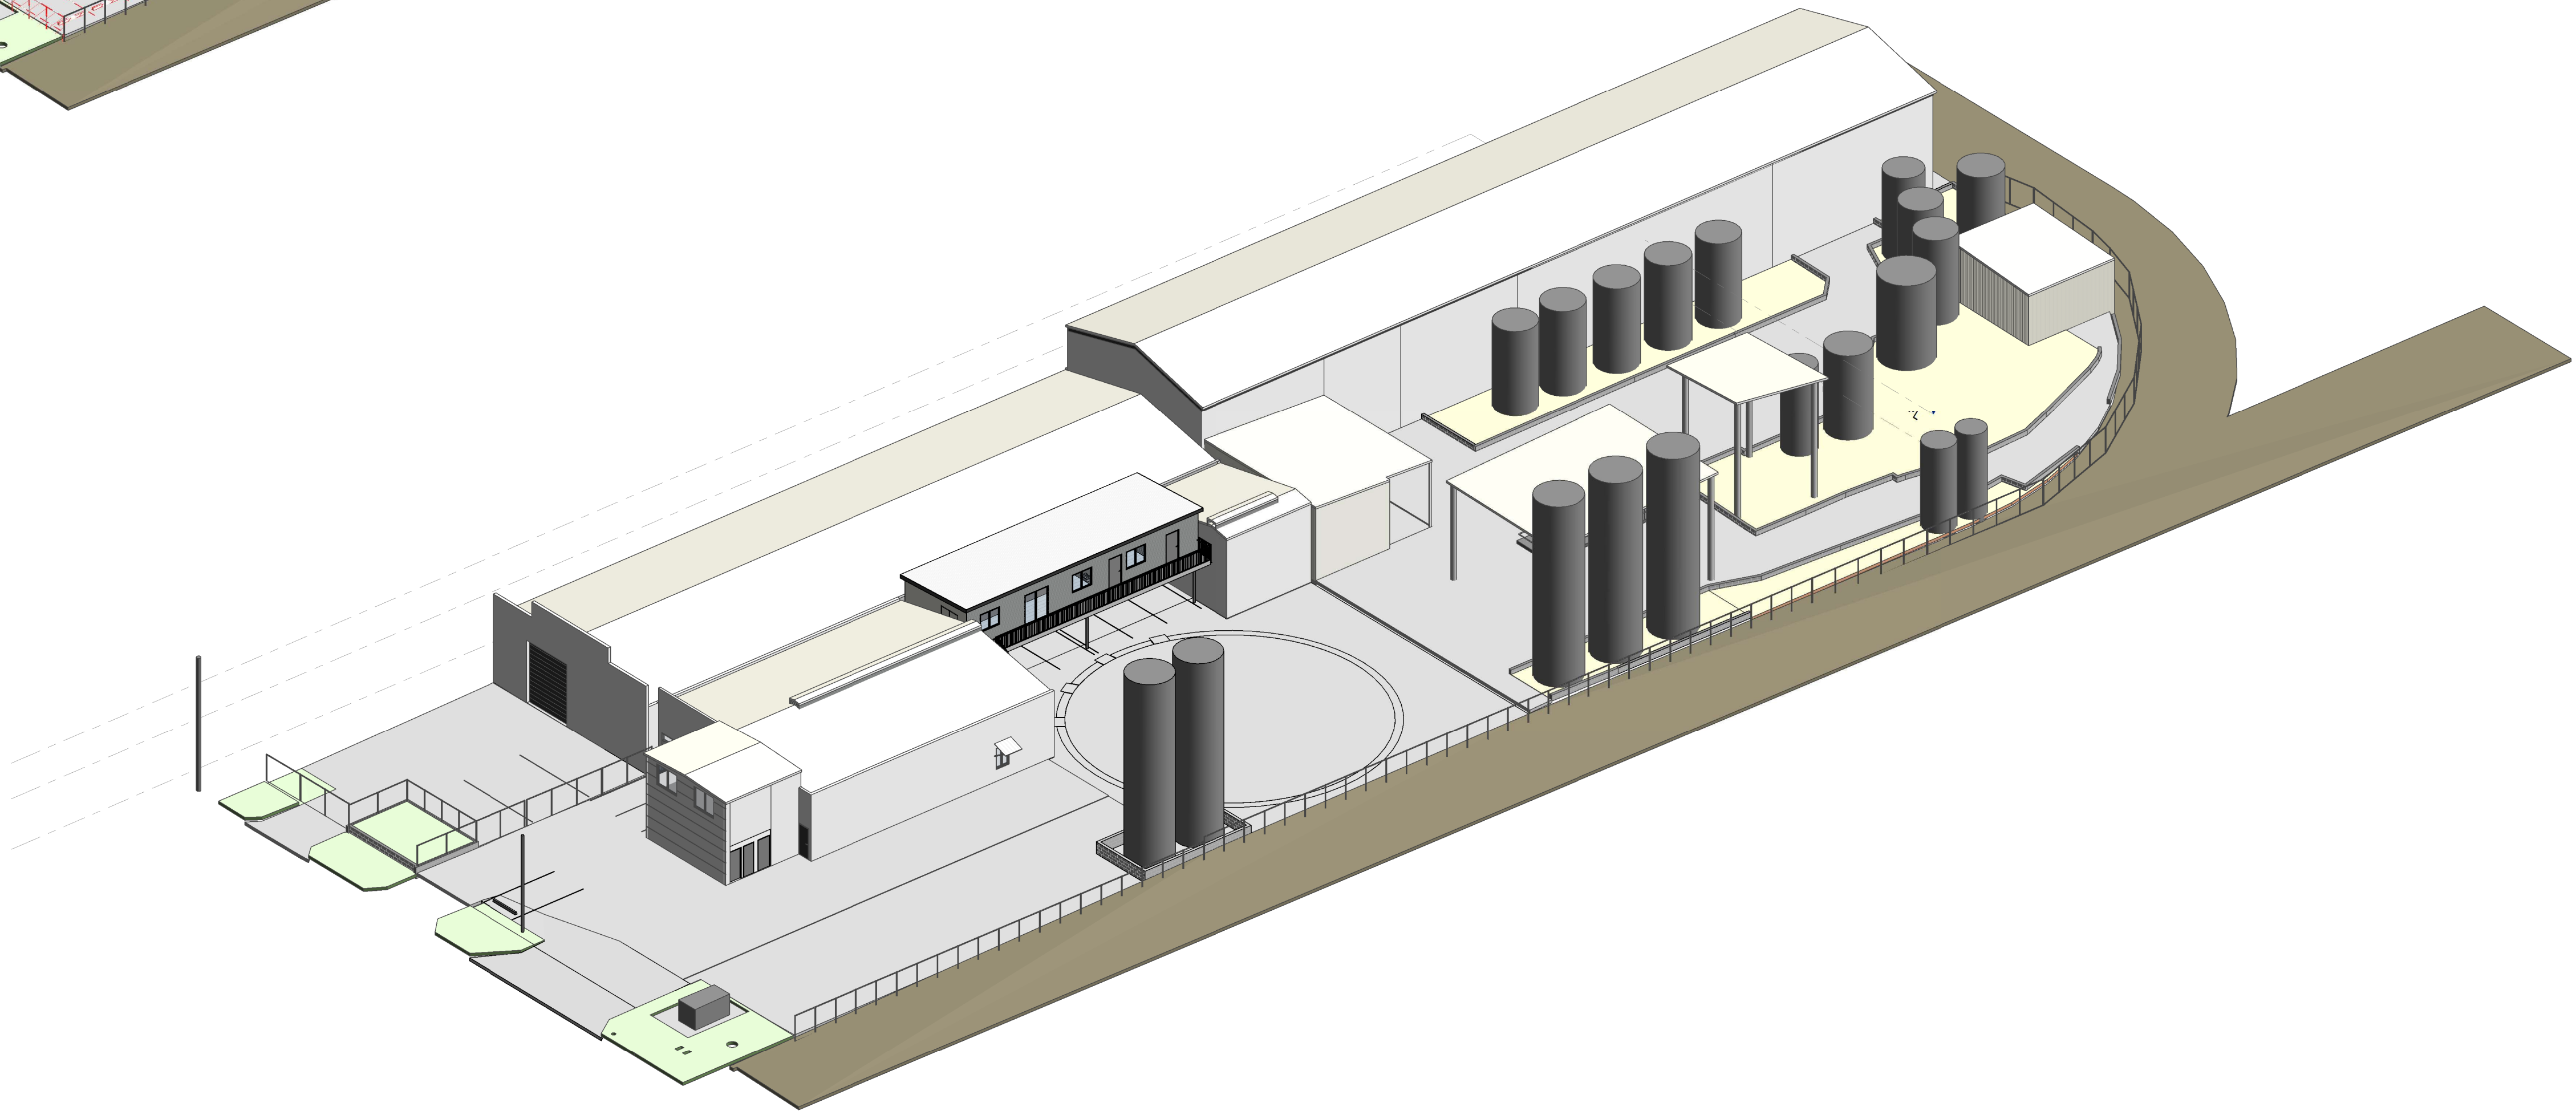

2 PROPOSED

BUILDING APPROVAL

NOTES:
Only use figured dimensions. Do not scale from drawings.

21.05.2026	E	INFORMATION	LS
18.05.2026	D	INFORMATION	BC
05.05.2026	C	INFORMATION	LS
30.04.2026	B	BUILDING APPROVAL	LS
24.04.2026	A	PRELIMINARY	BC
date	no	revision history	chd

key plan

project/client
ALTERATIONS TO
EXISTING INDUSTRIAL
FACILITY
33 VIOLET STREET
REVESBY, NSW
FOR
IXOM BITUMEN

**seriestwo
architects**
Level 1 / 212 Constance St.
Fortitude Valley QLD 4006
Telephone (07) 3113 4082
hello@seriestwo.com.au
Series Two Architects Pty Ltd

drawing title
PERSPECTIVES

project no:	A2515	scale:	@A1
discipline	stage	dwg no	rev no
A	DD	4001	E

F:\40002515_33 Violet St Revesby\CAD\Model\A2515_S01.rvt
28/05/2026 9:28:09 AM