




NORTH VIEW

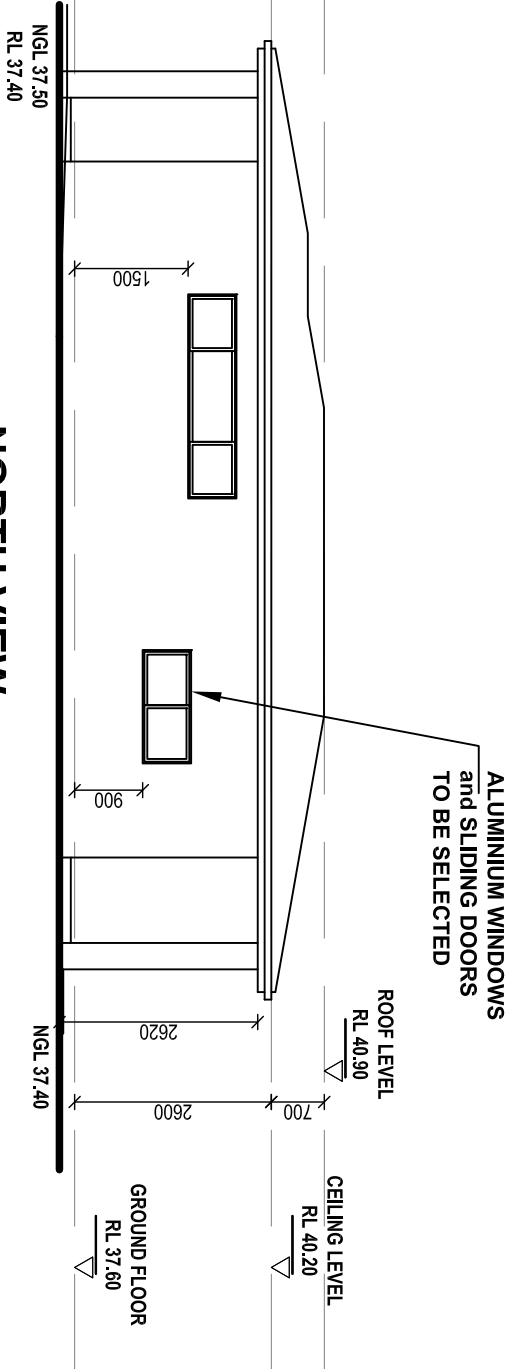


SOUTH VIEW

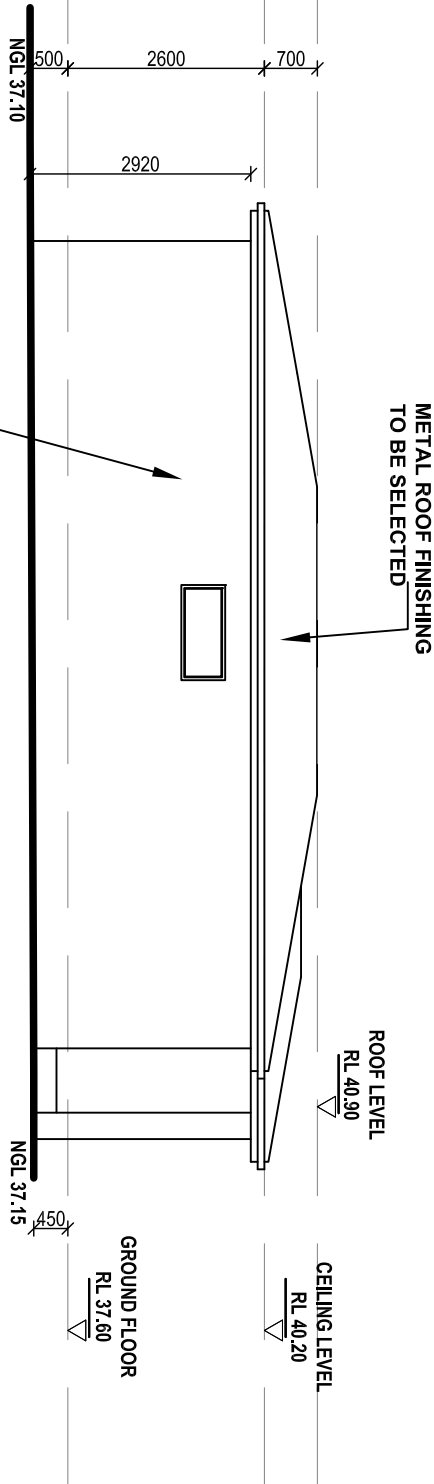


WEST VIEW

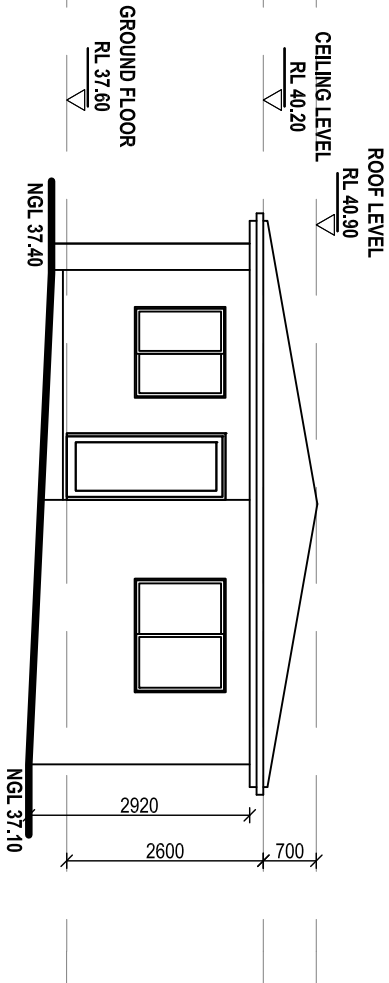

EAST VIEW

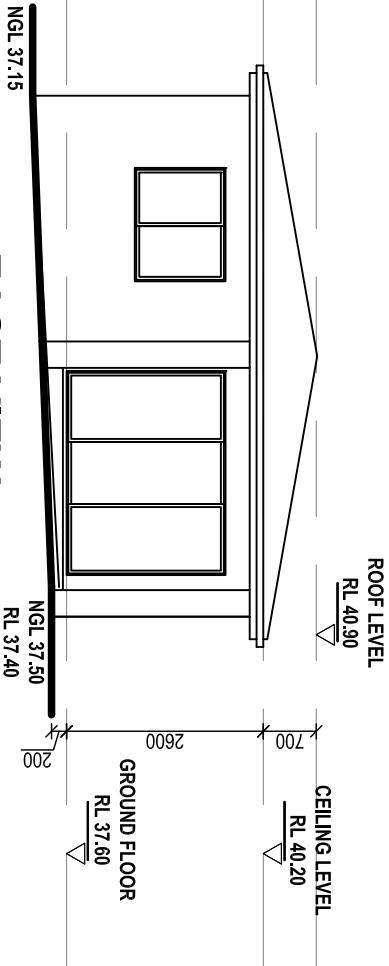


FLOOR PLAN

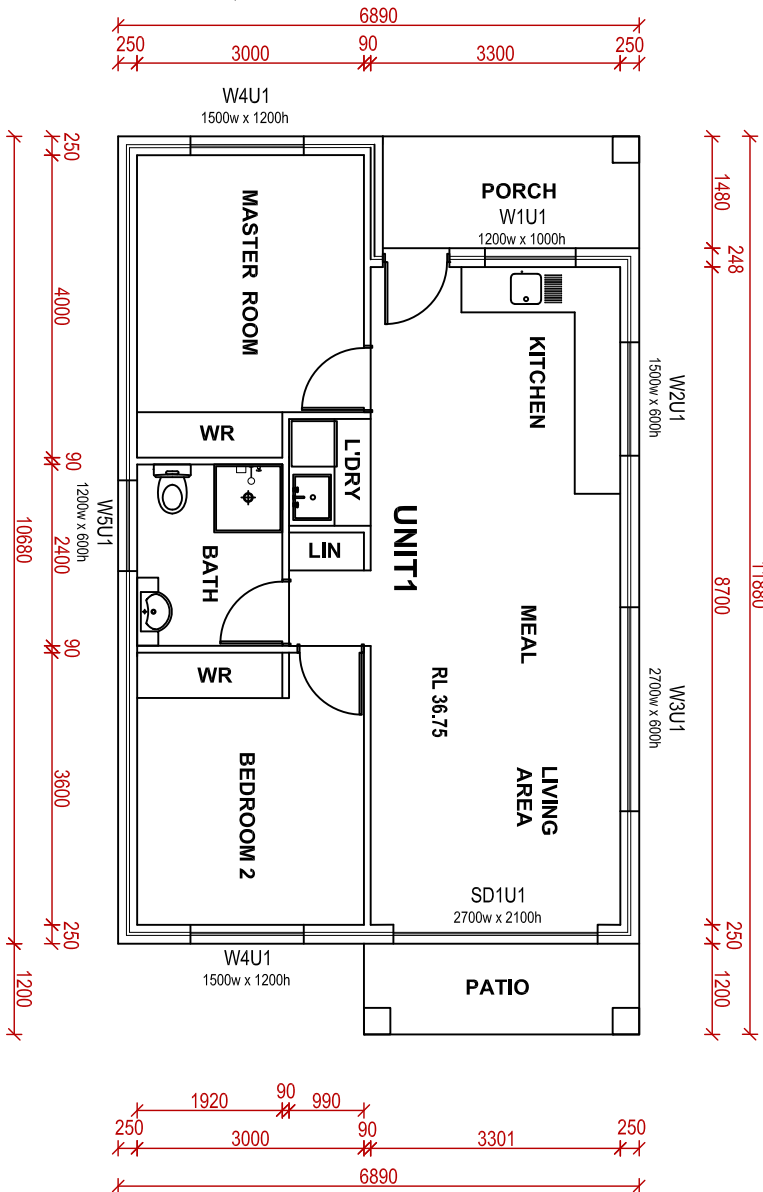

CONCRETE SLAB
SUBJECTED TO ENG. DETAILS

FILL & CUT WILL NOT EXCEED 500
SUBJECTED TO ENG. DETAILS + SPECX

SECTION VIEW

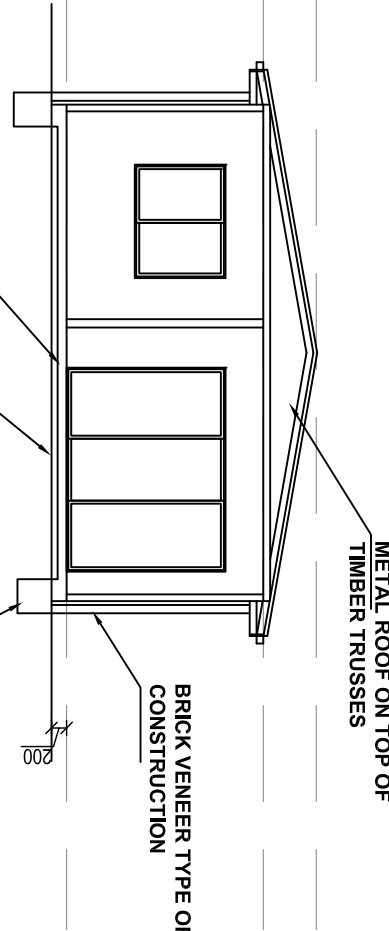

Plan No	Date	Issue No	Scale	Sheet No	OWNER: MR	PROPOSED NEW DUEL OCCUPANCY DUPLEX + GRANNY
269/19	26/09/2019	C	1:100	3A	RAFLA ARCH	SITE: 17 STARR AVENUE PADSTOW
C	12/12/2021	SECTION 4.55 APPLICATION			Architectural Design	SHEET: GRANNY FLAT UNIT 1 DETAILS
B	14/08/2020	DA AMENDMENTS			& Drafting Services	COUNCIL: CANGEBURY BANKSTOWN CITY COUNCIL
A	26/09/2019	DA APPLICATION			Ph: 0409 701 575	
Rev.	Date	Description			Email: info@raflaarch.com	