

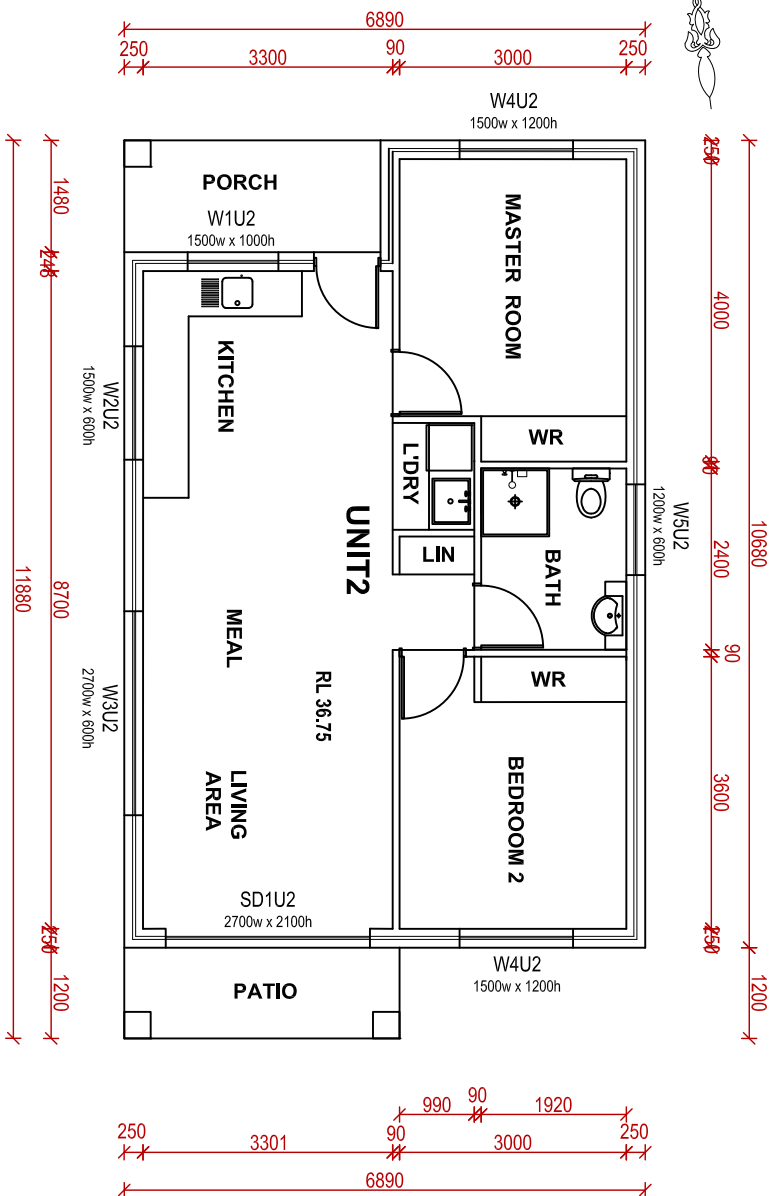
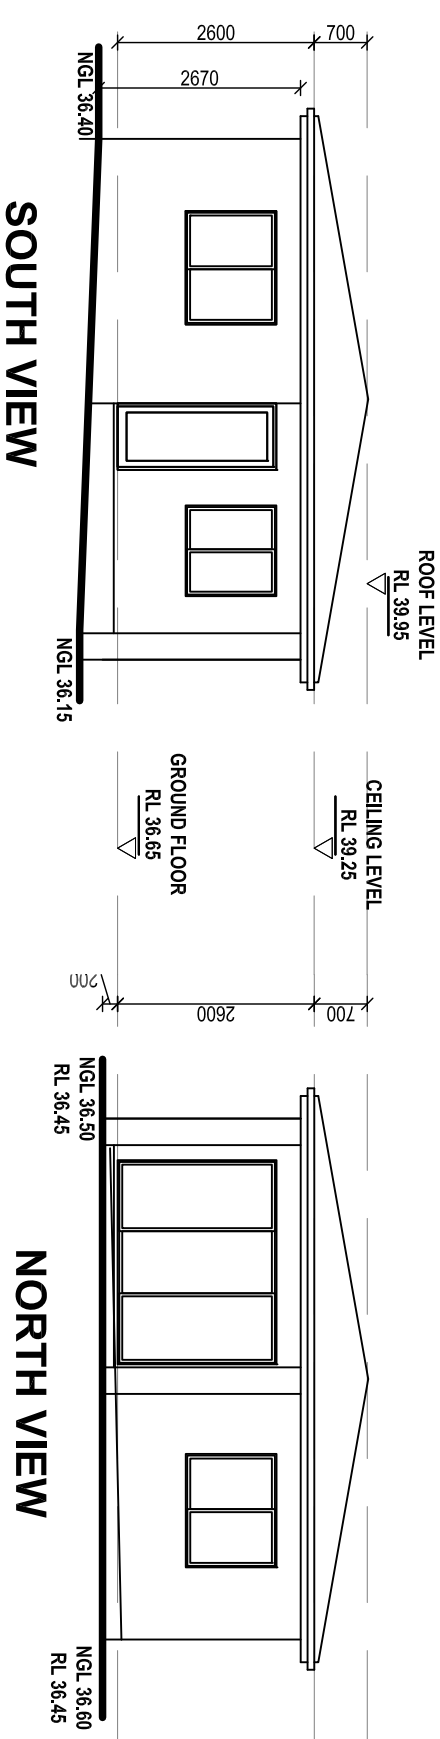
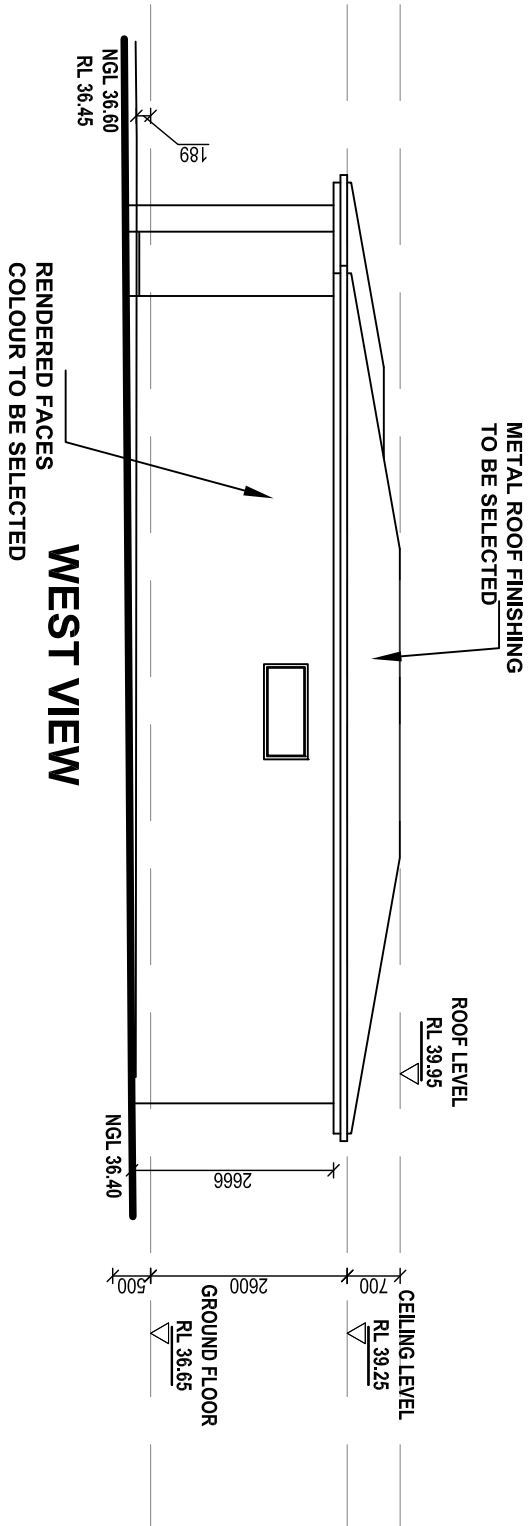


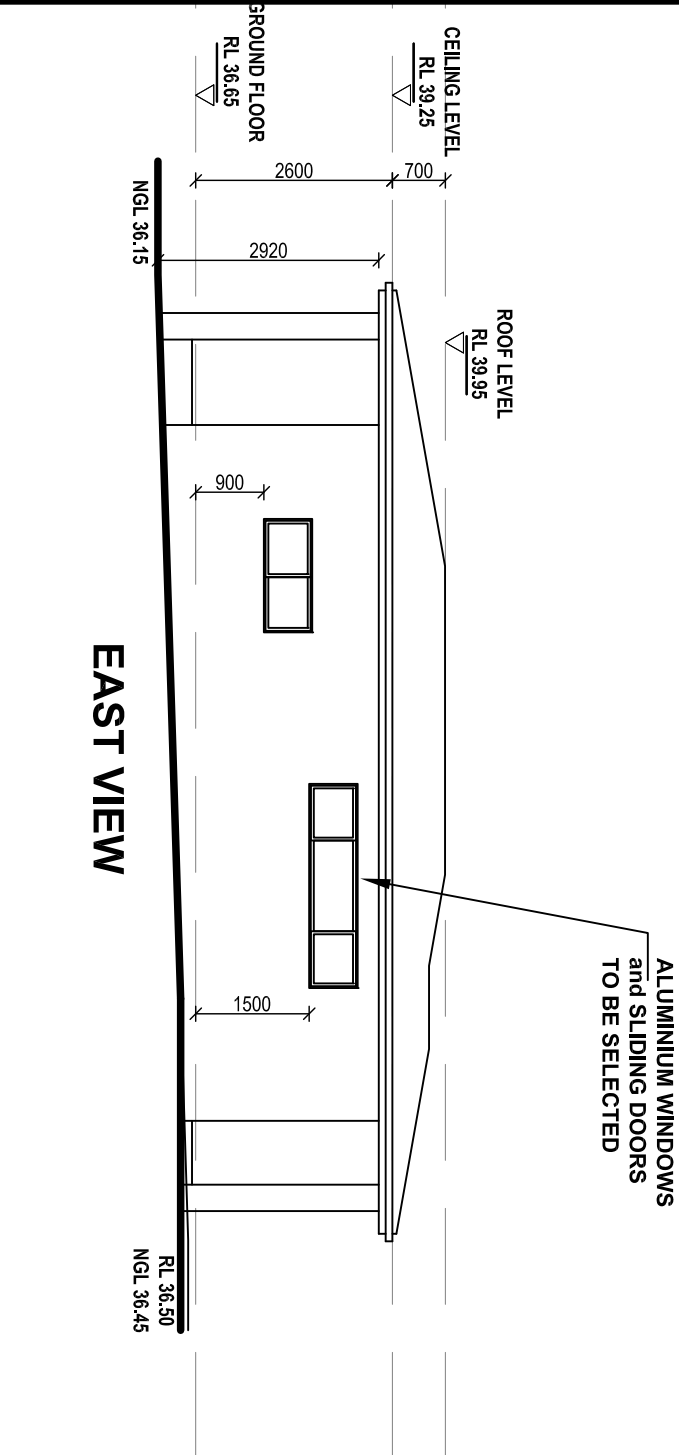

FLOOR PLAN

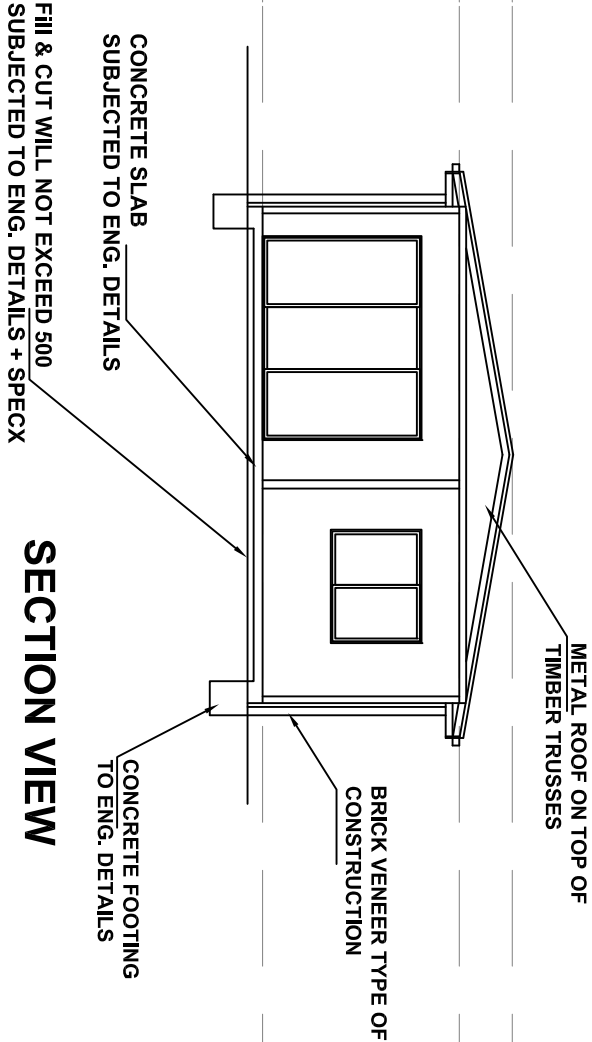

| Plan No | Date       | Issue No                 | Scale | Sheet No | OWNER: Mr                                                         | PROPOSED NEW DUEL OCCUPANCY DUPLEX + GRANNY |
|---------|------------|--------------------------|-------|----------|-------------------------------------------------------------------|---------------------------------------------|
| 269/19  | 26/09/2019 | C                        | 1:100 | 3B       | <b>RAFILA ARCH</b><br>Architectural Design<br>& Drafting Services | SITE: 17 STARR AVENUE PADSTOW               |
| C       | 12/12/2021 | SECTION 4.55 APPLICATION |       |          | Ph: 0409 701 575                                                  | SHEET: GRANNY FLAT UNIT 2 DETAILS           |
| B       | 14/08/2020 | DA AMENDMENTS            |       |          | Email: info@rafilaarch.com                                        | COUNCIL: CANGEBURY BANKSTOWN CITY COUNCIL   |
| A       | 26/09/2019 | DA APPLICATION           |       |          |                                                                   |                                             |
| Rev.    | Date       | Description              |       |          |                                                                   |                                             |