



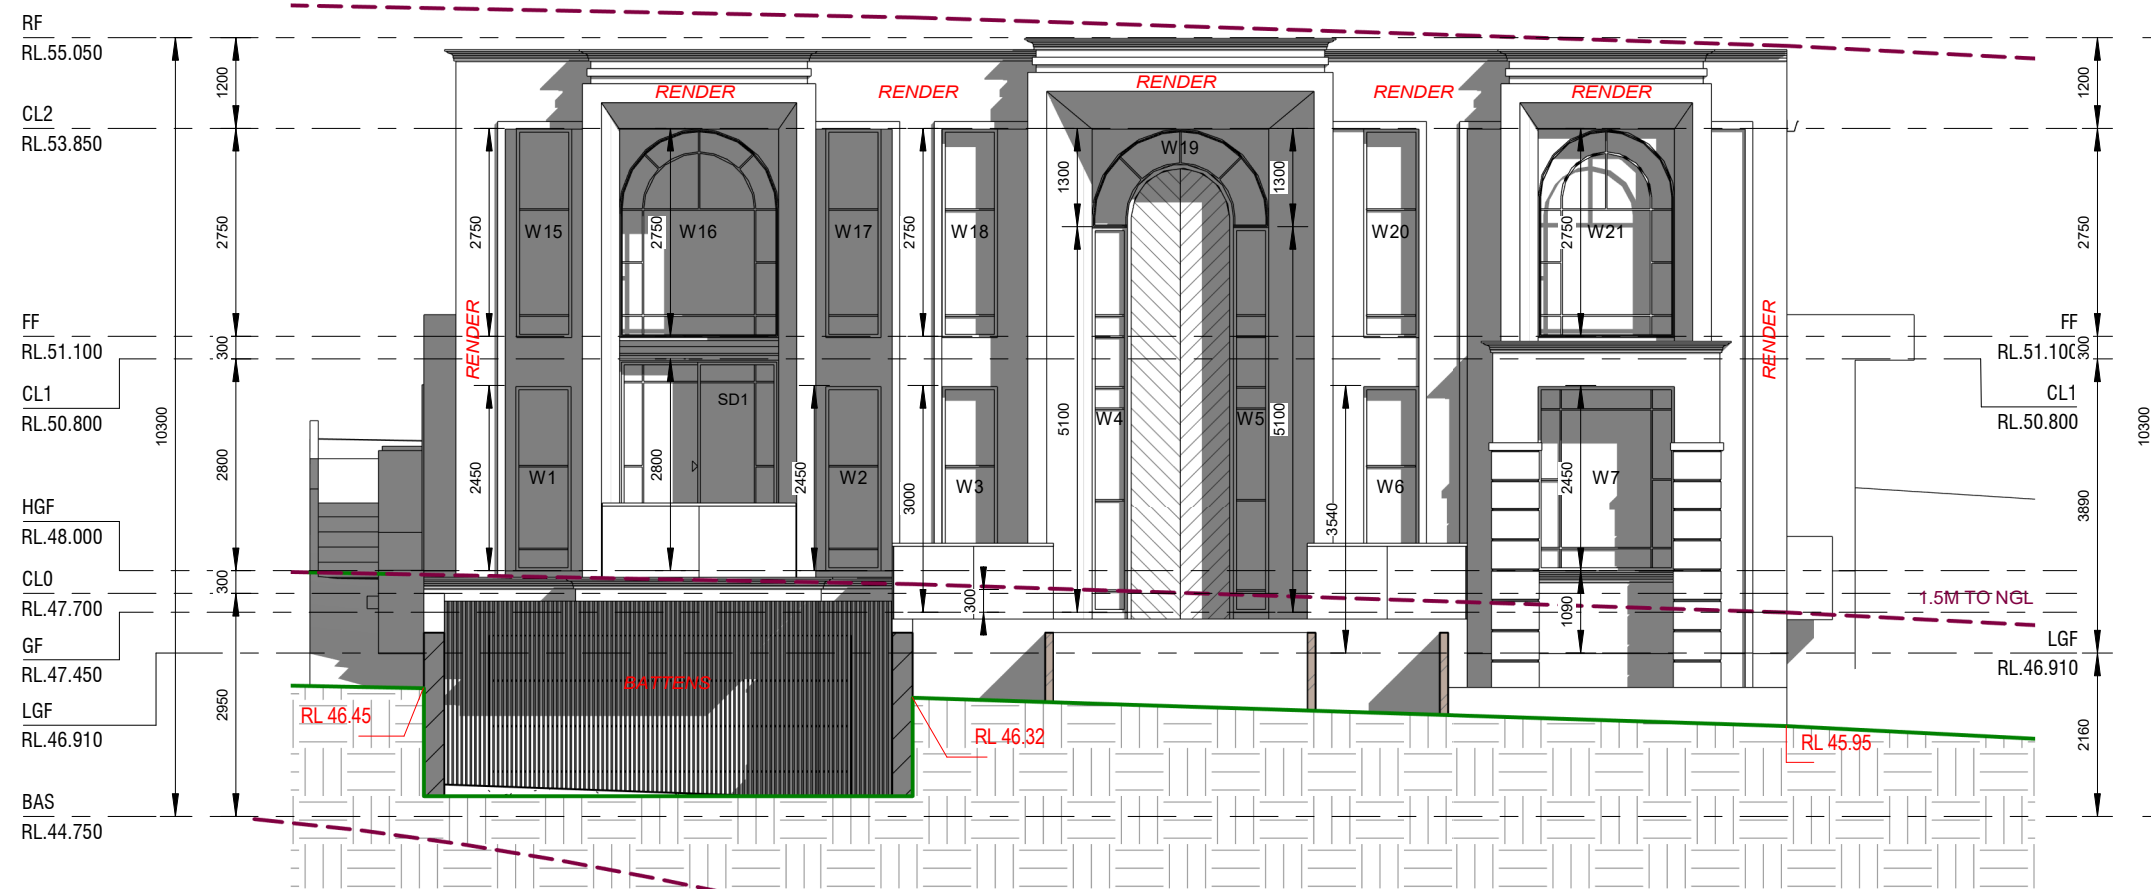

1 WEST ELEVATION
1 : 100

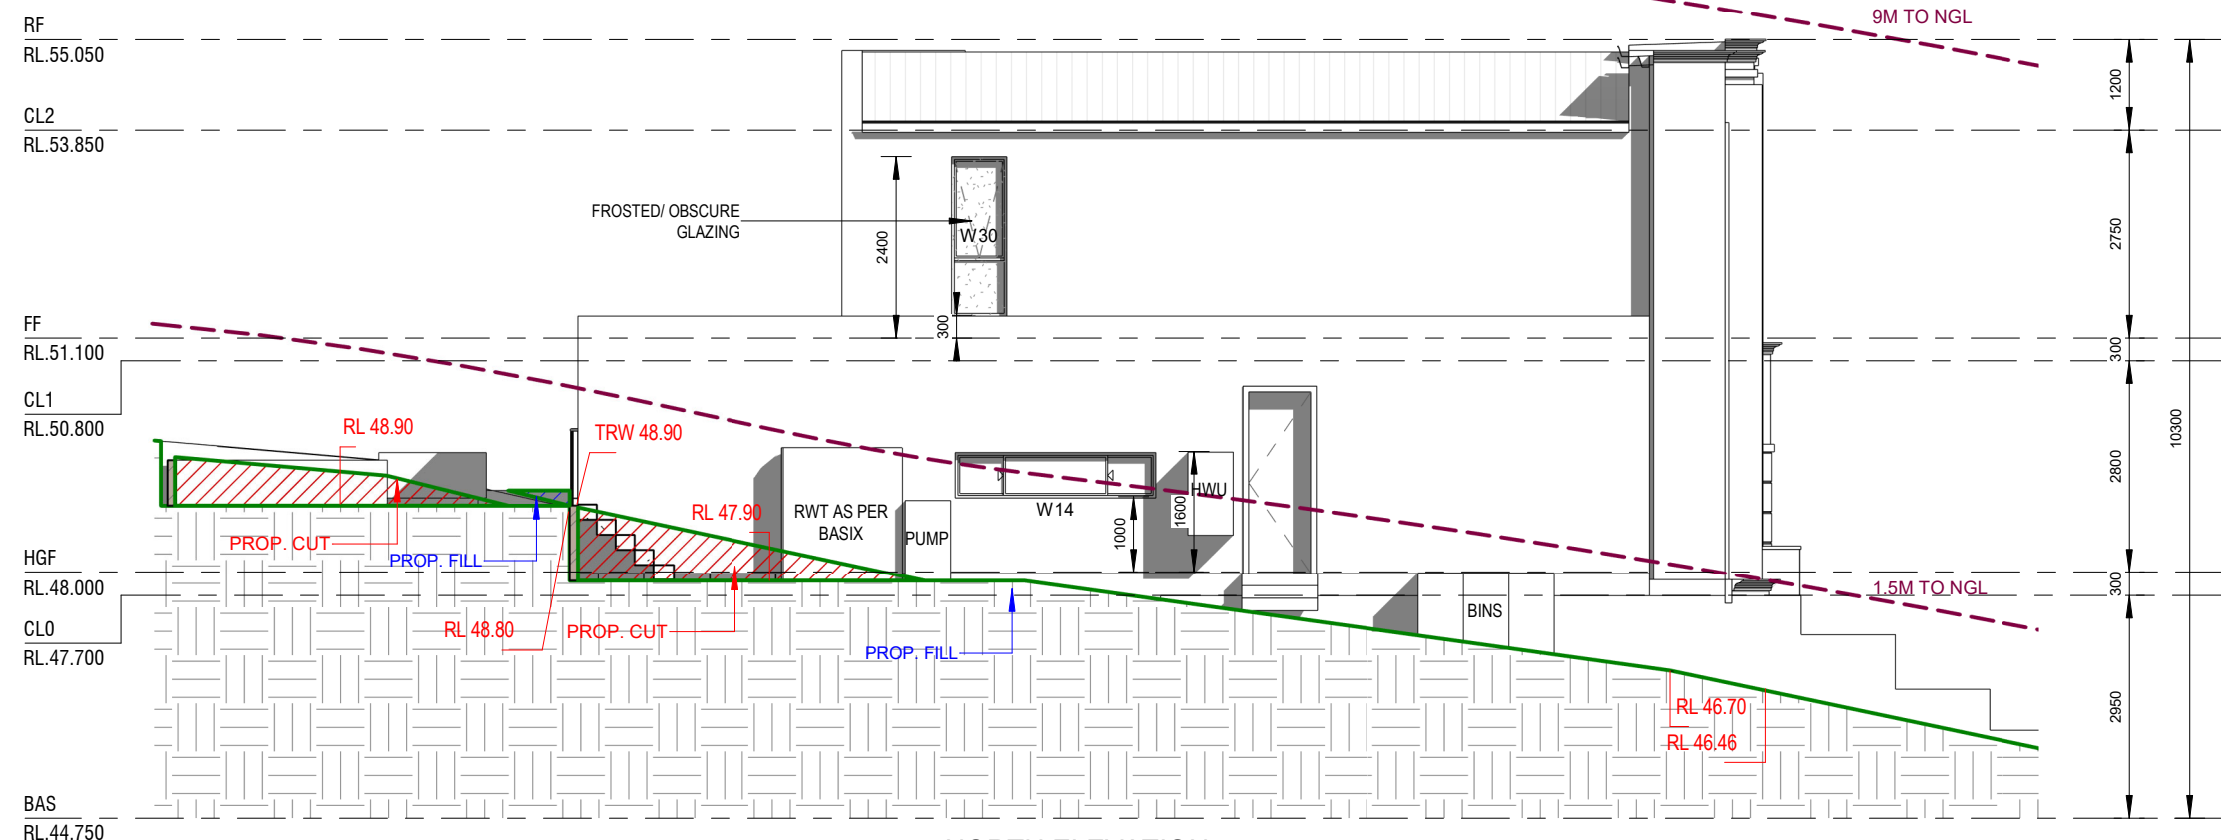

2 NORTH ELEVATION
1 : 100

REV	DATE	DESCRIPTION	BY
A	07.03.2026	ISSUED FOR DA	DK

COPYRIGHT
All rights reserved.
These drawings, plans and specifications
and the copyright are the property of
Nemco Design and must not be used,
reproduced or copied wholly or in part
without the written permission of Nemco
Design.



NEMCO DESIGN
PTY LTD
STRUCTURAL ENGINEERING
& ARCHITECTURAL DESIGN

ADDRESS:
SUITE 4, LEVEL 1,
402-410 CHAPEL RD, BANKSTOWN,
NSW 2200
P: 9709 5555 M: 0422 606 228
E: abraham@nemcodesign.com.au

PROPOSED TWO STOREY DWELLING
6 JONES AVE, POTTS HILL
LOT 1, DP 1303091
ELEVATIONS - PART 1

JOB NUMBER: 26157	DWG NUMBER: A05	ORIGINAL SIZE: A3
DESIGNED BY: A.N.	DATE: 21.04.2026	
DRAWN BY: A.N.	SCALE: AS SHOWN	

3/07/2026 3:46:19 PM

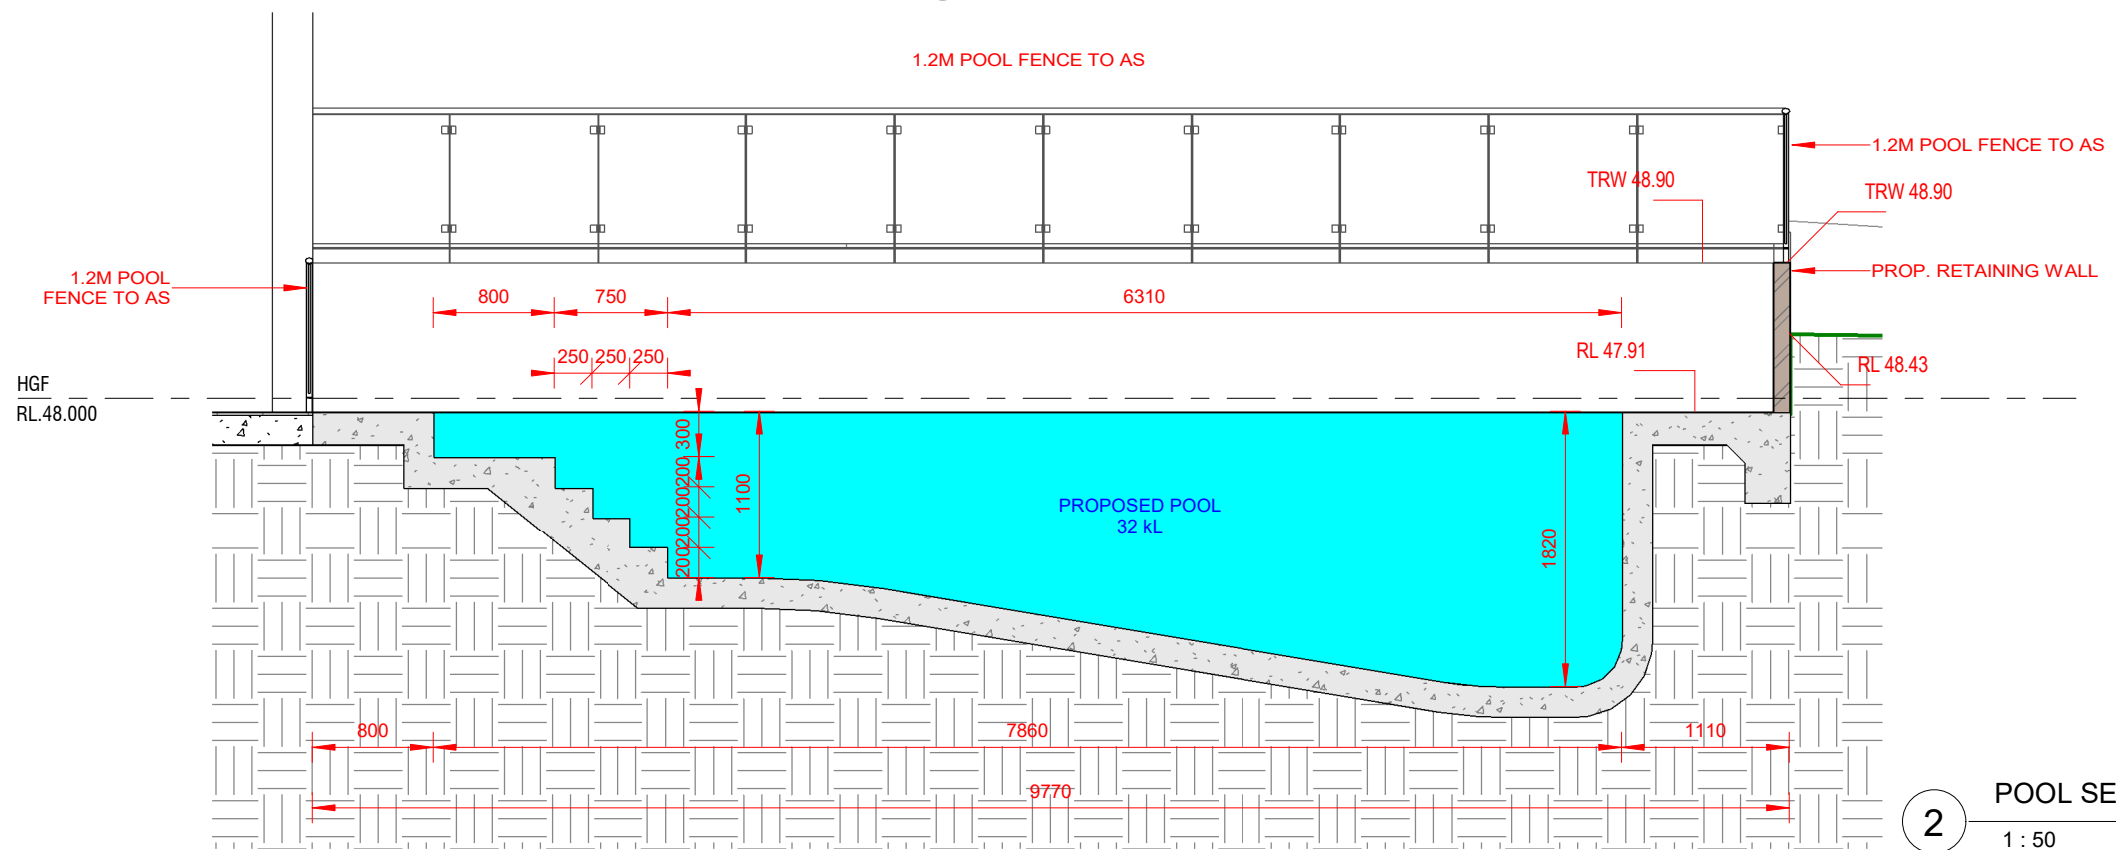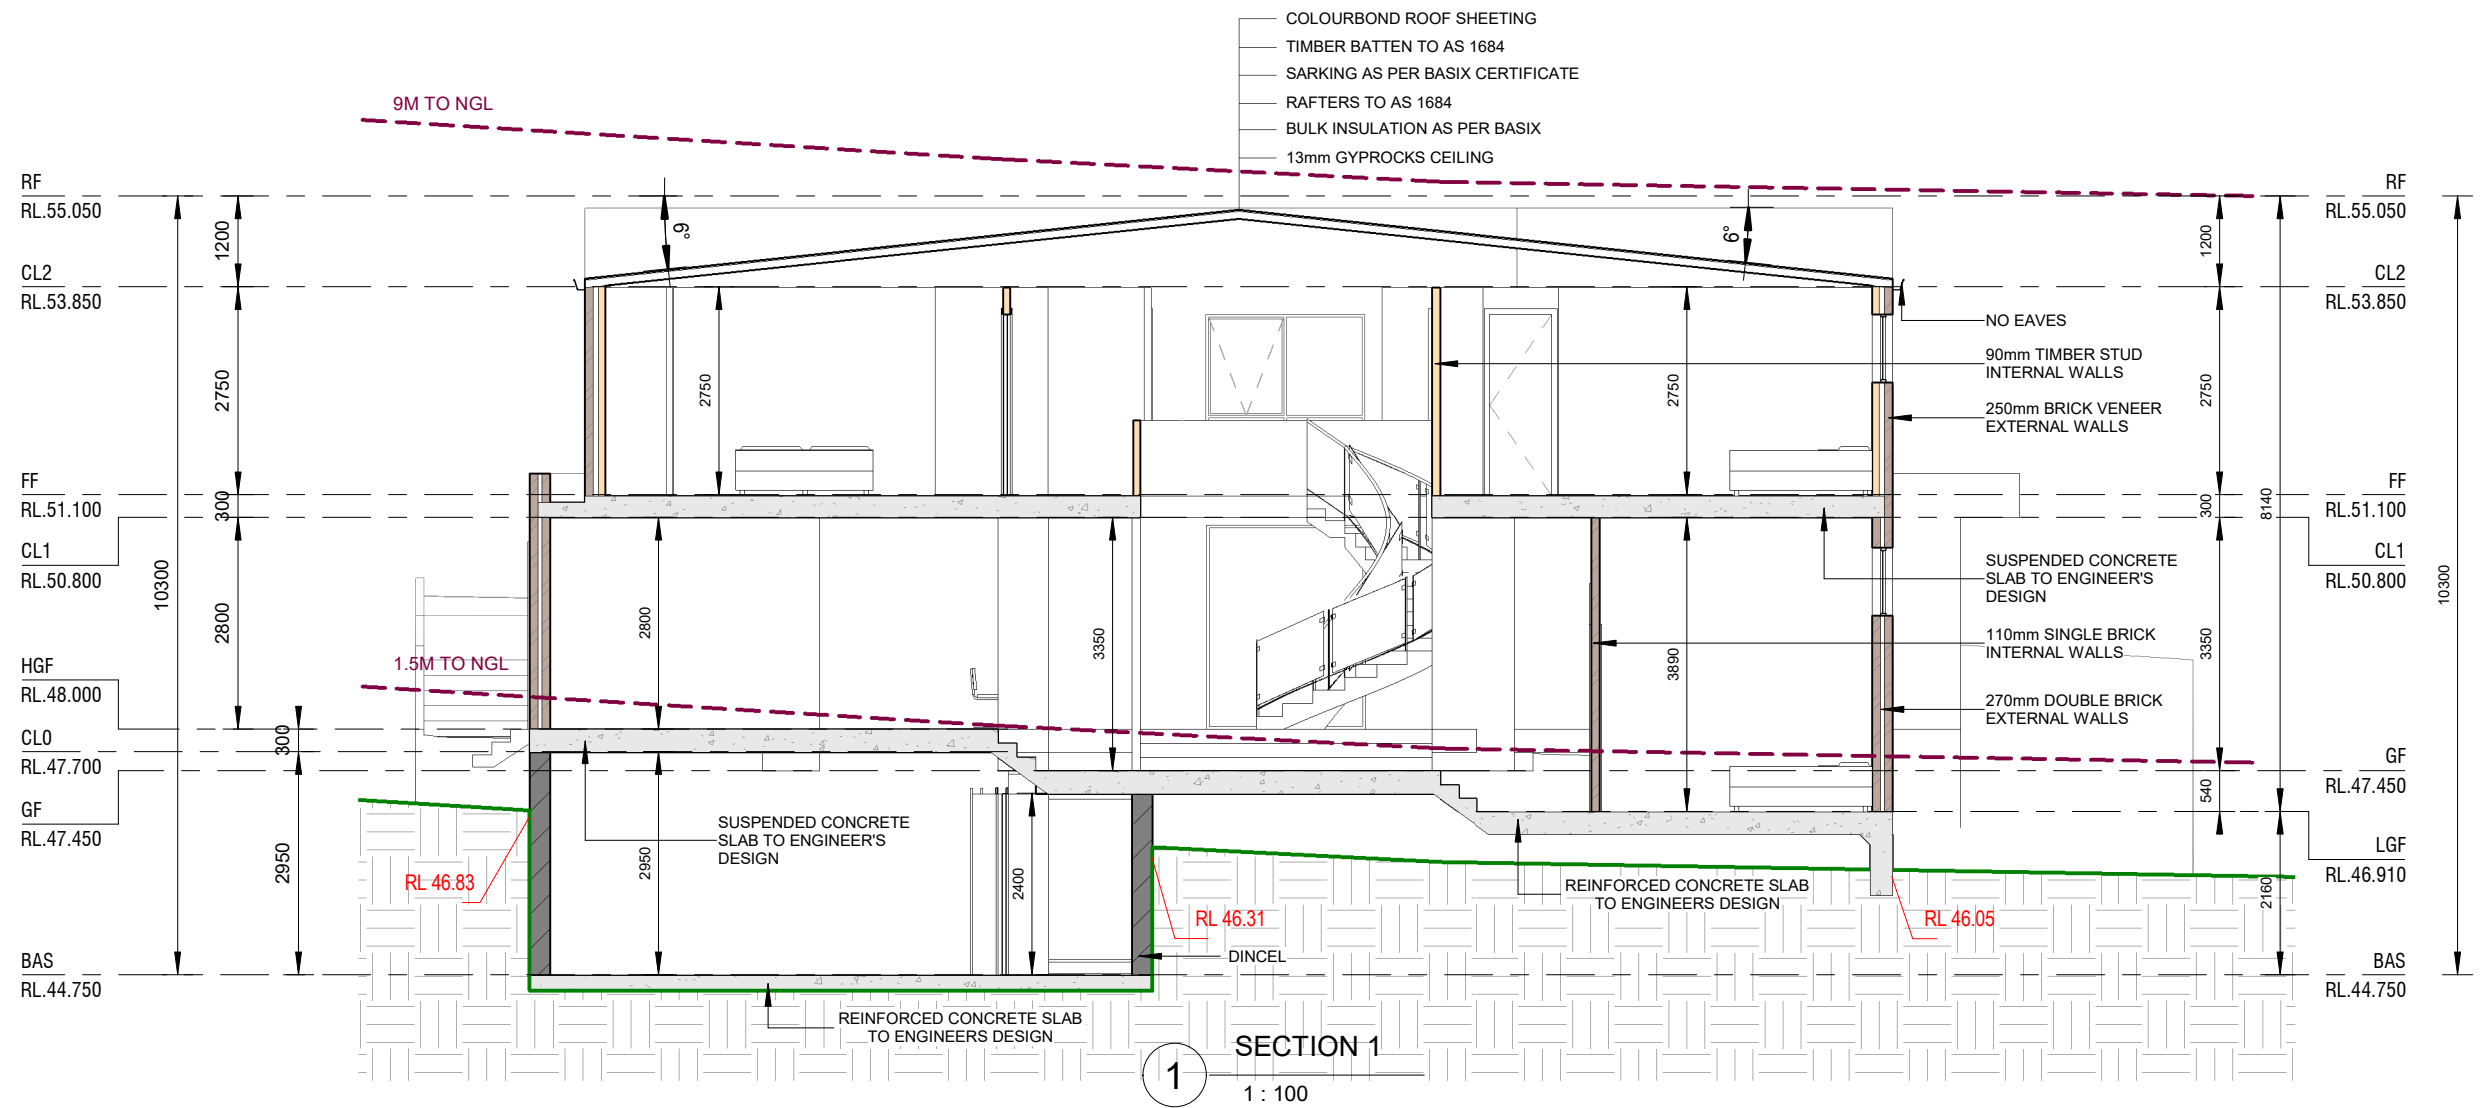

REV	DATE	DESCRIPTION	BY
A	07.03.2026	ISSUED FOR DA	DK

COPYRIGHT
All rights reserved.
These drawings, plans and specifications
and the copyright are the property of
Nemco Design and must not be used,
reproduced or copied wholly or in part
without the written permission of Nemco
Design.

NEMCO DESIGN
PTY LTD
STRUCTURAL ENGINEERING
& ARCHITECTURAL DESIGN

ADDRESS:
SUITE 4, LEVEL 1,
402-410 CHAPEL RD, BANKSTOWN,
NSW 2200
P: 9709 5565 M: 9422 606 228
E: abraham@nemcodesign.com.au

PROPOSED TWO STOREY DWELLING
6 JONES AVE, POTTS HILL
LOT 1, DP 1303091
SECTION 1 AND POOL SECTION

JOB NUMBER: 26157	DWG NUMBER: A07.01	ORIGINAL SIZE: A3
DESIGNED BY: A.N.	DATE: 21.04.2026	
DRAWN BY: A.N.	SCALE: AS SHOWN	

3/07/2026 3:46:27 PM