



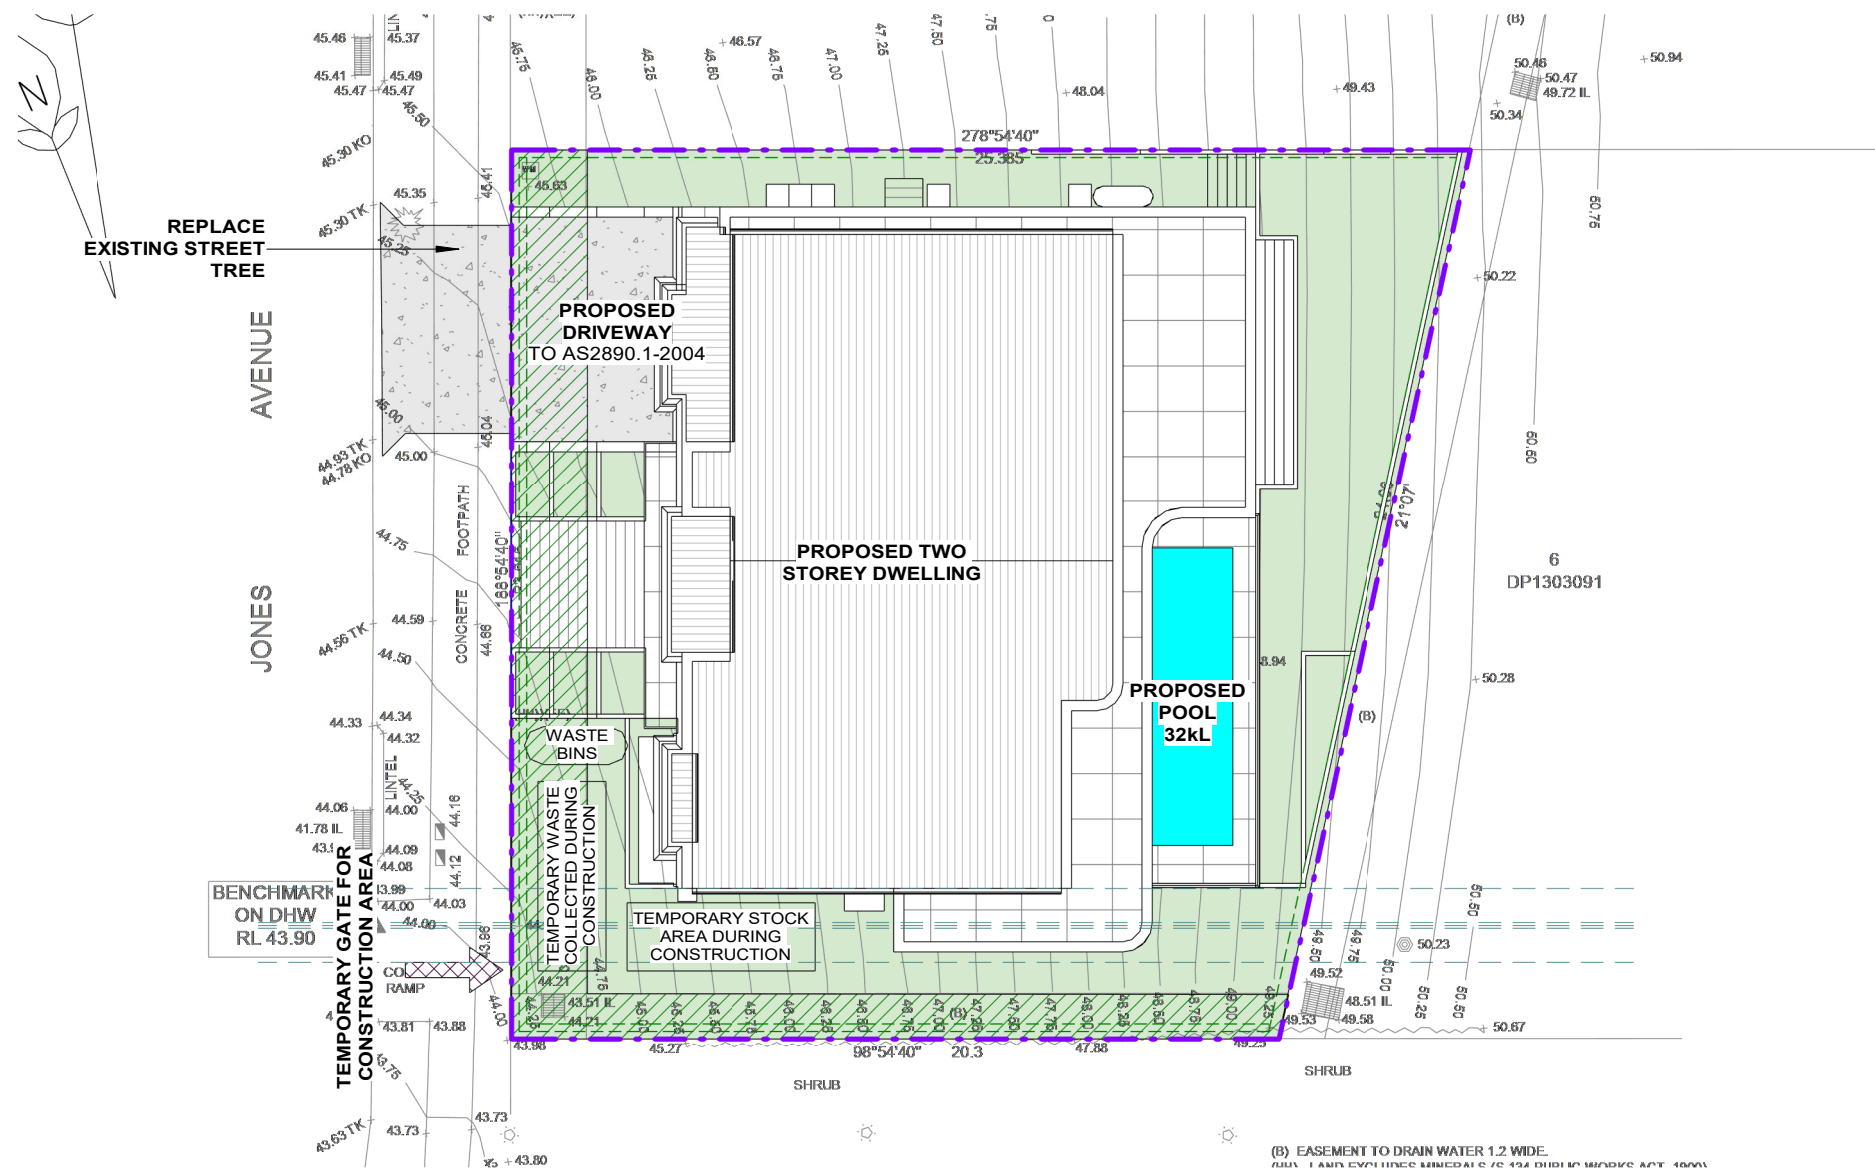

1 WASTE MANAGEMENT PLAN AND SEDIMENT & EROSION CONTROL PLAN
1 : 200


LEGEND:

- SITE BOUNDARY
- SEDIMENT CONTROL FENCE
- TEMPORARY FENCE

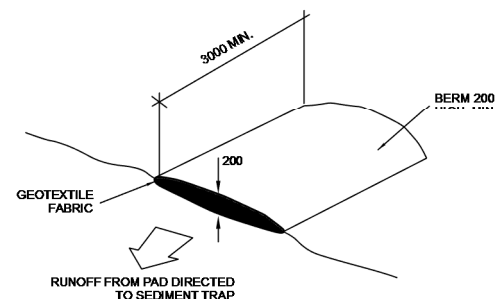


VEHICLE ACCESS TO SITE

NTS
VEHICLE ACCESS TO THE BUILDING SITE SHOULD BE RESTRICTED TO A SINGLE POINT SO AS TO REDUCE THE AMOUNT OF SOIL DEPOSITED ON THE STREET PAVEMENT.

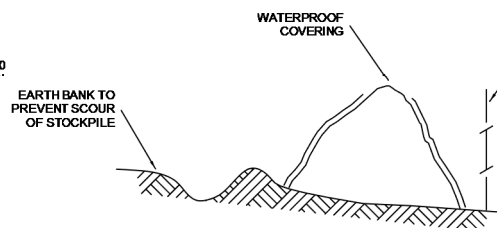


BUILDING MATERIAL STOCKPILES

N.T.S
ALL STOCKPILES OF BUILDING MATERIAL SUCH AS SAND AND SOIL MUST BE PROTECTED TO PREVENT SCOUR AND EROSION.
THEY SHOULD NEVER BE PLACED IN THE STREET GUTTER WHERE THEY WILL WASH AWAY WITH THE FIRST RAINSTORM.

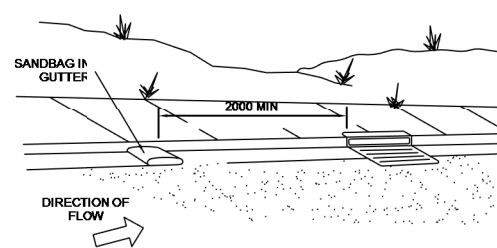


SANDBAG KERB SEDIMENT TRAP

N.T.S
CERTAIN CIRCUMSTANCES EXTRA SEDIMENT TRAPPING MAY BE NEEDED IN THE STREET GUTTER.

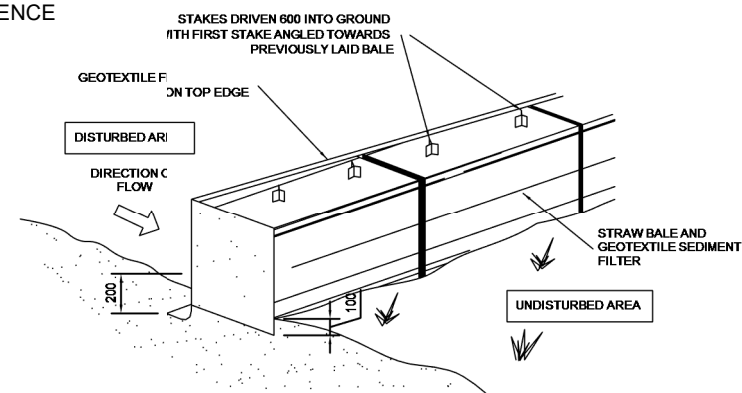

STRAW BALE DETAIL

N.T.S

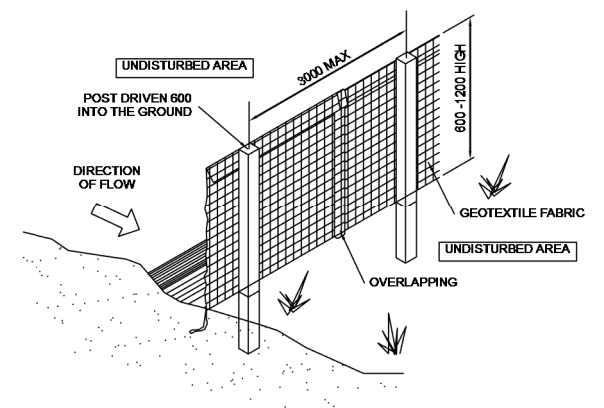

SEDIMENT AND EROSION FENCE DETAIL

N.T.S

REV	DATE	DESCRIPTION	BY
A	07.03.2026	ISSUED FOR DA	DK

COPYRIGHT
All rights reserved.
These drawings, plans and specifications and the copyright are the property of Nemco Design and must not be used, reproduced or copied wholly or in part without the written permission of Nemco Design.

NEMCO DESIGN
PTY LTD
STRUCTURAL ENGINEERING
& ARCHITECTURAL DESIGN

ADDRESS:
SUITE 4, LEVEL 1,
402-410 CHAPEL RD, BANKSTOWN,
NSW 2200
P: 9709 5555 M: 0422 606 228
E: abraham@nemcodesign.com.au

PROPOSED TWO STOREY DWELLING
6 JONES AVE, POTTS HILL
LOT 1, DP 1303091
**WASTE MANAGEMENT PLAN AND
SEDIMENT & EROSION CONTROL PLAN**

JOB NUMBER: 26157	DWG NUMBER: A01.02	ORIGINAL SIZE: A3
DESIGNED BY: A.N.	DATE: 21.04.2026	
DRAWN BY: A.N.	SCALE: AS SHOWN	