




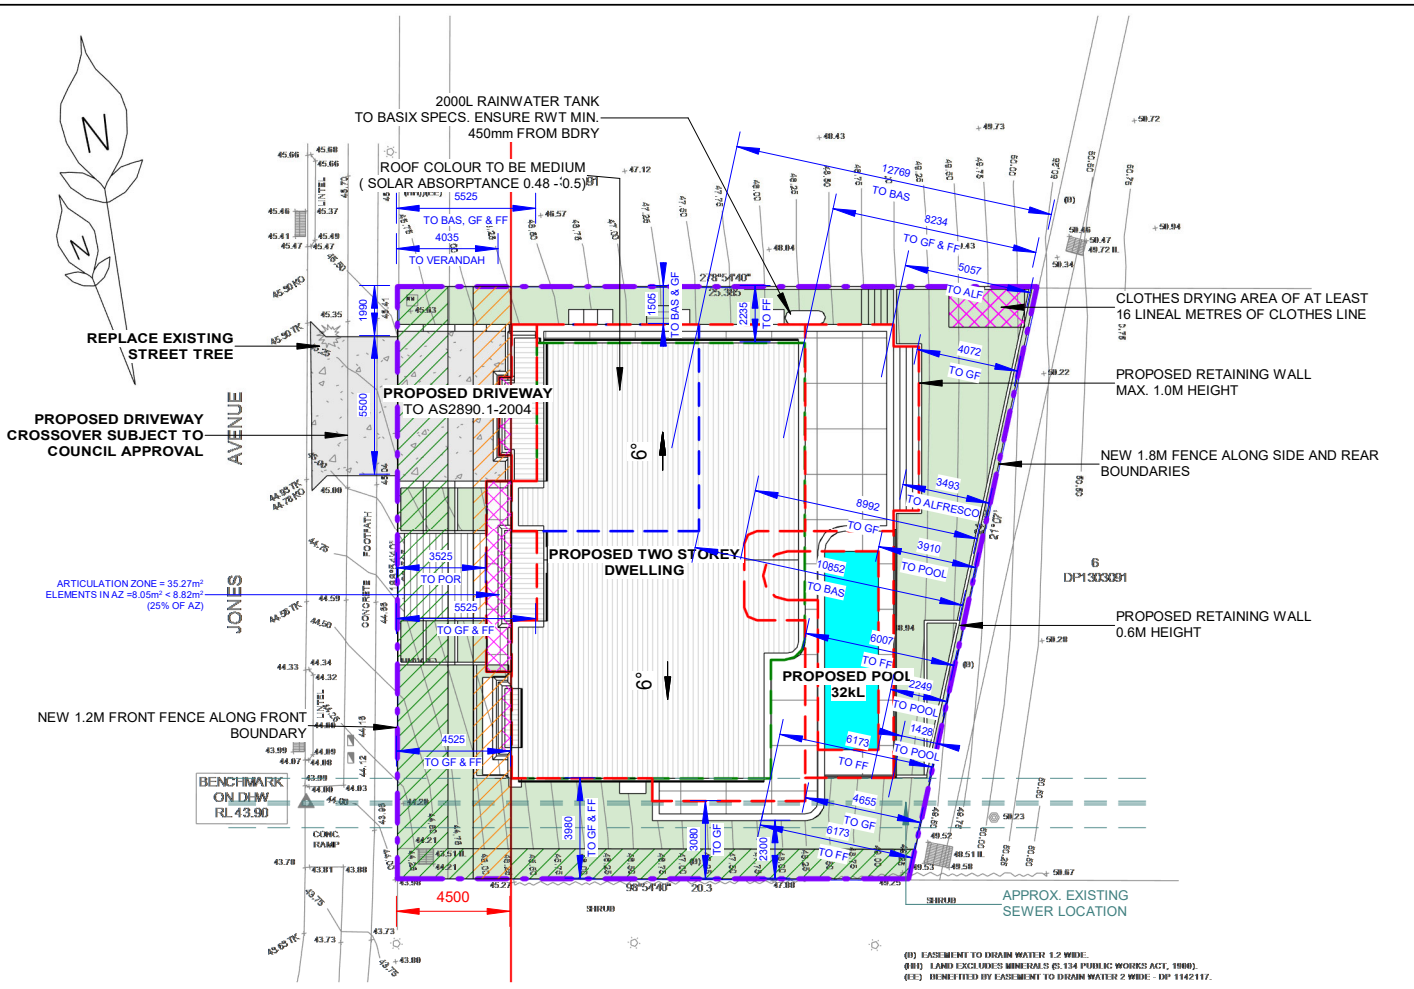


1 SITE PLAN & ROOF PLAN, SITE ANALYSIS PLAN
1 : 300

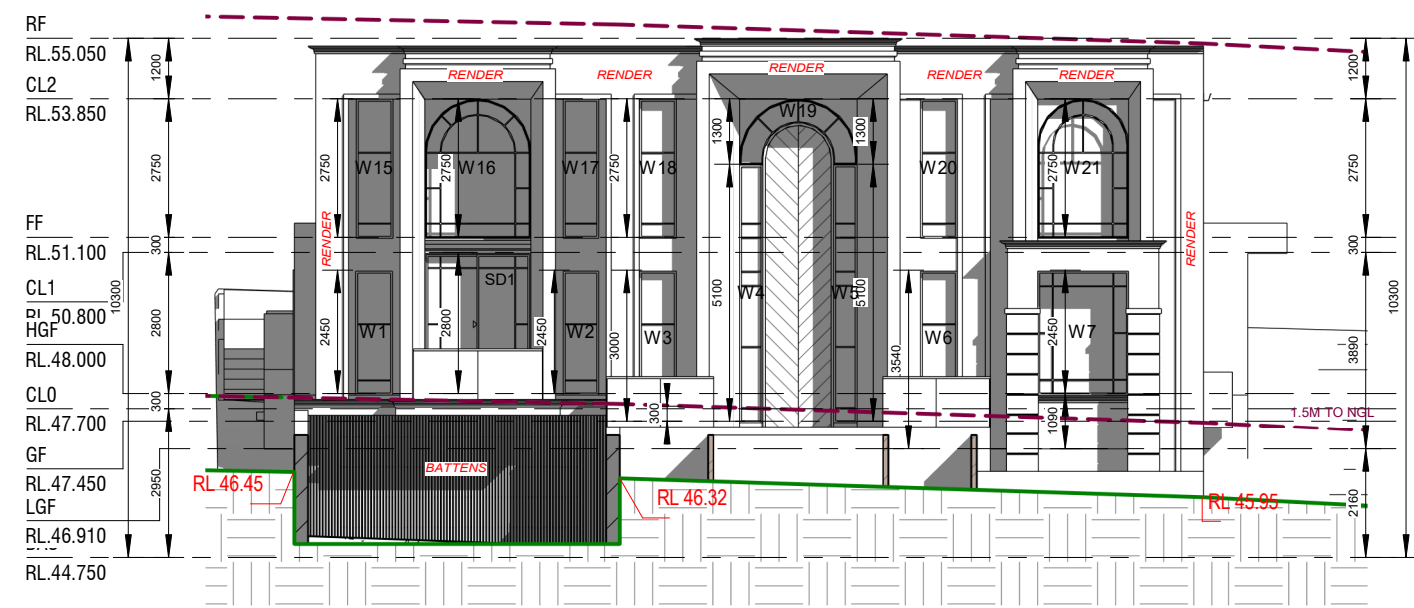


2 WEST ELEVATION
1 : 150

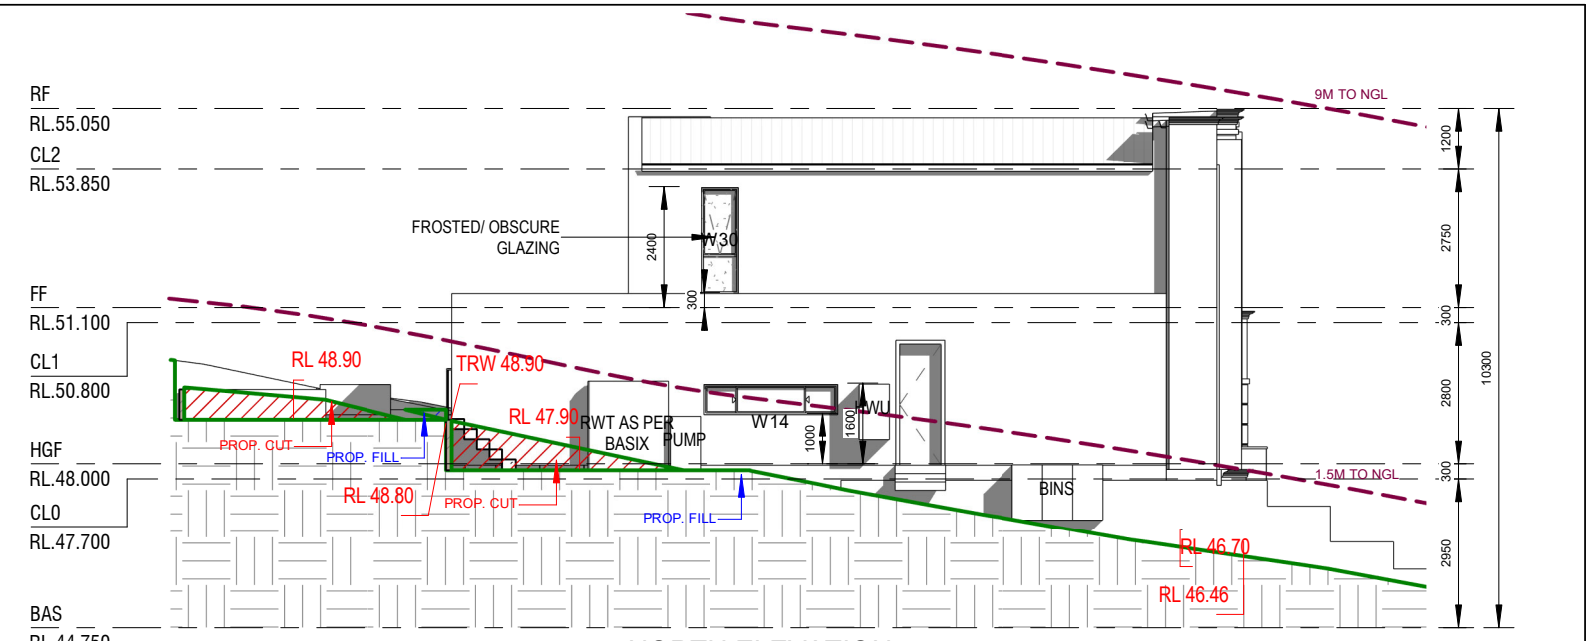

3 NORTH ELEVATION
1 : 150

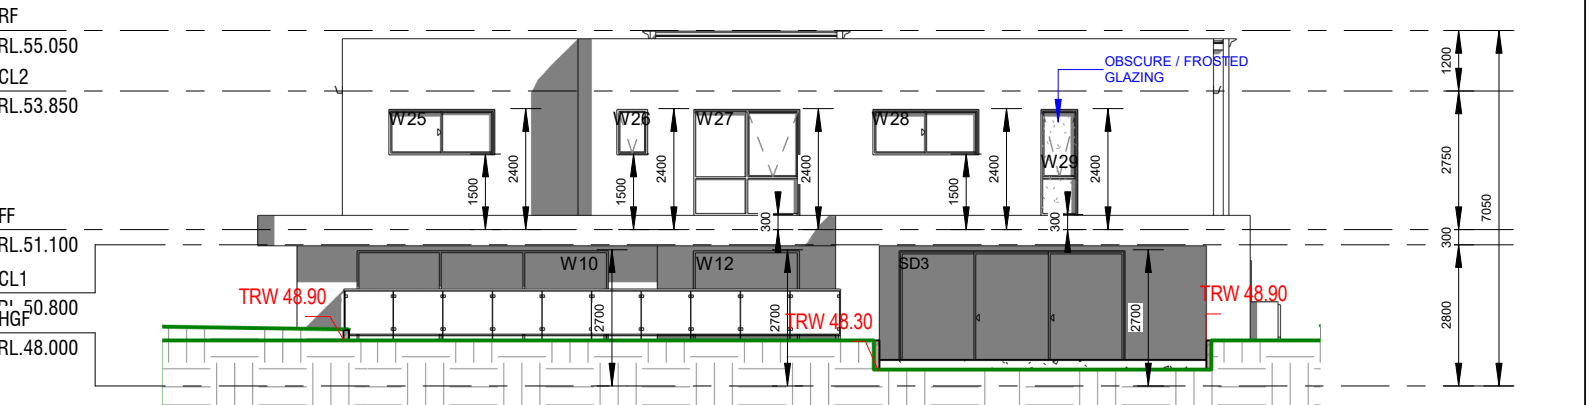

4 EAST ELEVATION
1 : 150

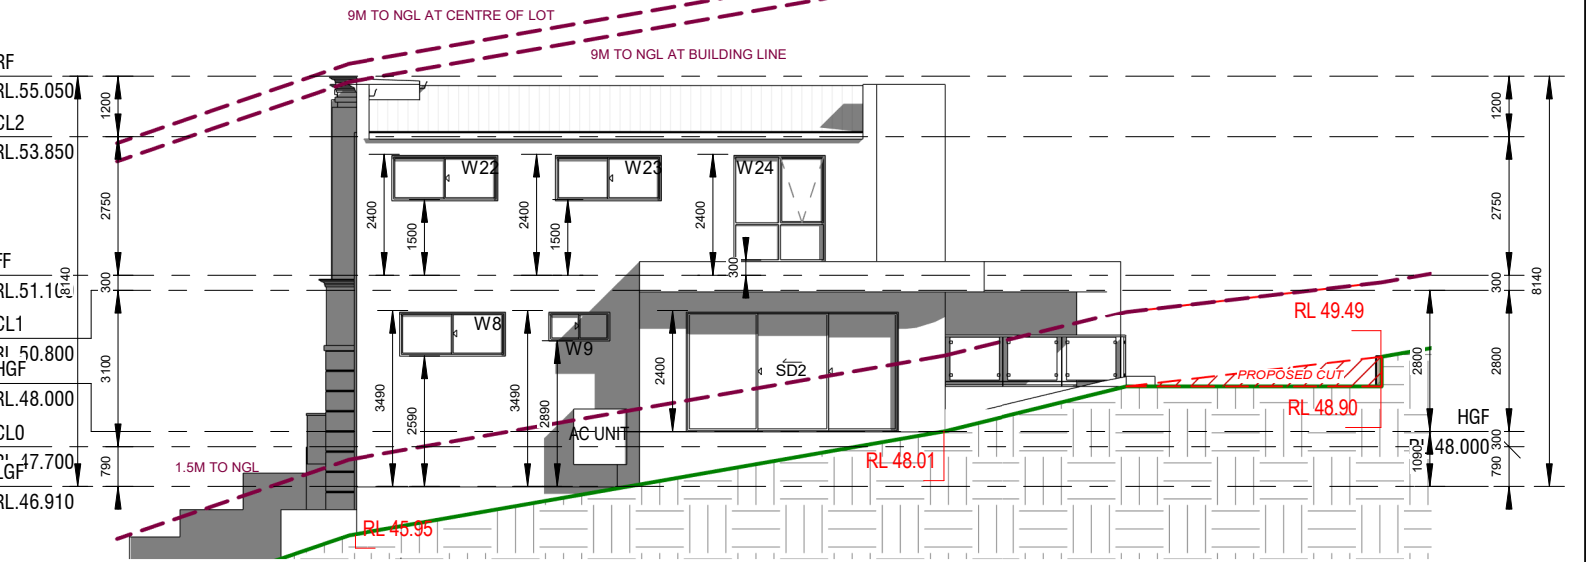

5 SOUTH ELEVATION
1 : 150

REV	DATE	DESCRIPTION	BY
A	07.03.2026	ISSUED FOR DA	DK

COPYRIGHT
All rights reserved.
These drawings, plans and specifications and the copyright are the property of Nemco Design and must not be used, reproduced or copied wholly or in part without the written permission of Nemco Design.

NEMCO DESIGN
PTY LTD
STRUCTURAL ENGINEERING & ARCHITECTURAL DESIGN

ADDRESS:
SUITE 4, LEVEL 1,
402-410 CHAPEL RD, BANKSTOWN,
NSW 2200
P: 9709 5555 M: 0422 606 228
E: abraham@nemcodesign.com.au

PROPOSED TWO STOREY DWELLING
6 JONES AVE, POTTS HILL
LOT 1, DP 1303091

NOTIFICATION PLAN

JOB NUMBER: 26157	DWG NUMBER: A16	ORIGINAL SIZE: A3
DESIGNED BY: A.N.	DATE: 21.04.2026	
DRAWN BY: A.N.	SCALE: AS SHOWN	