


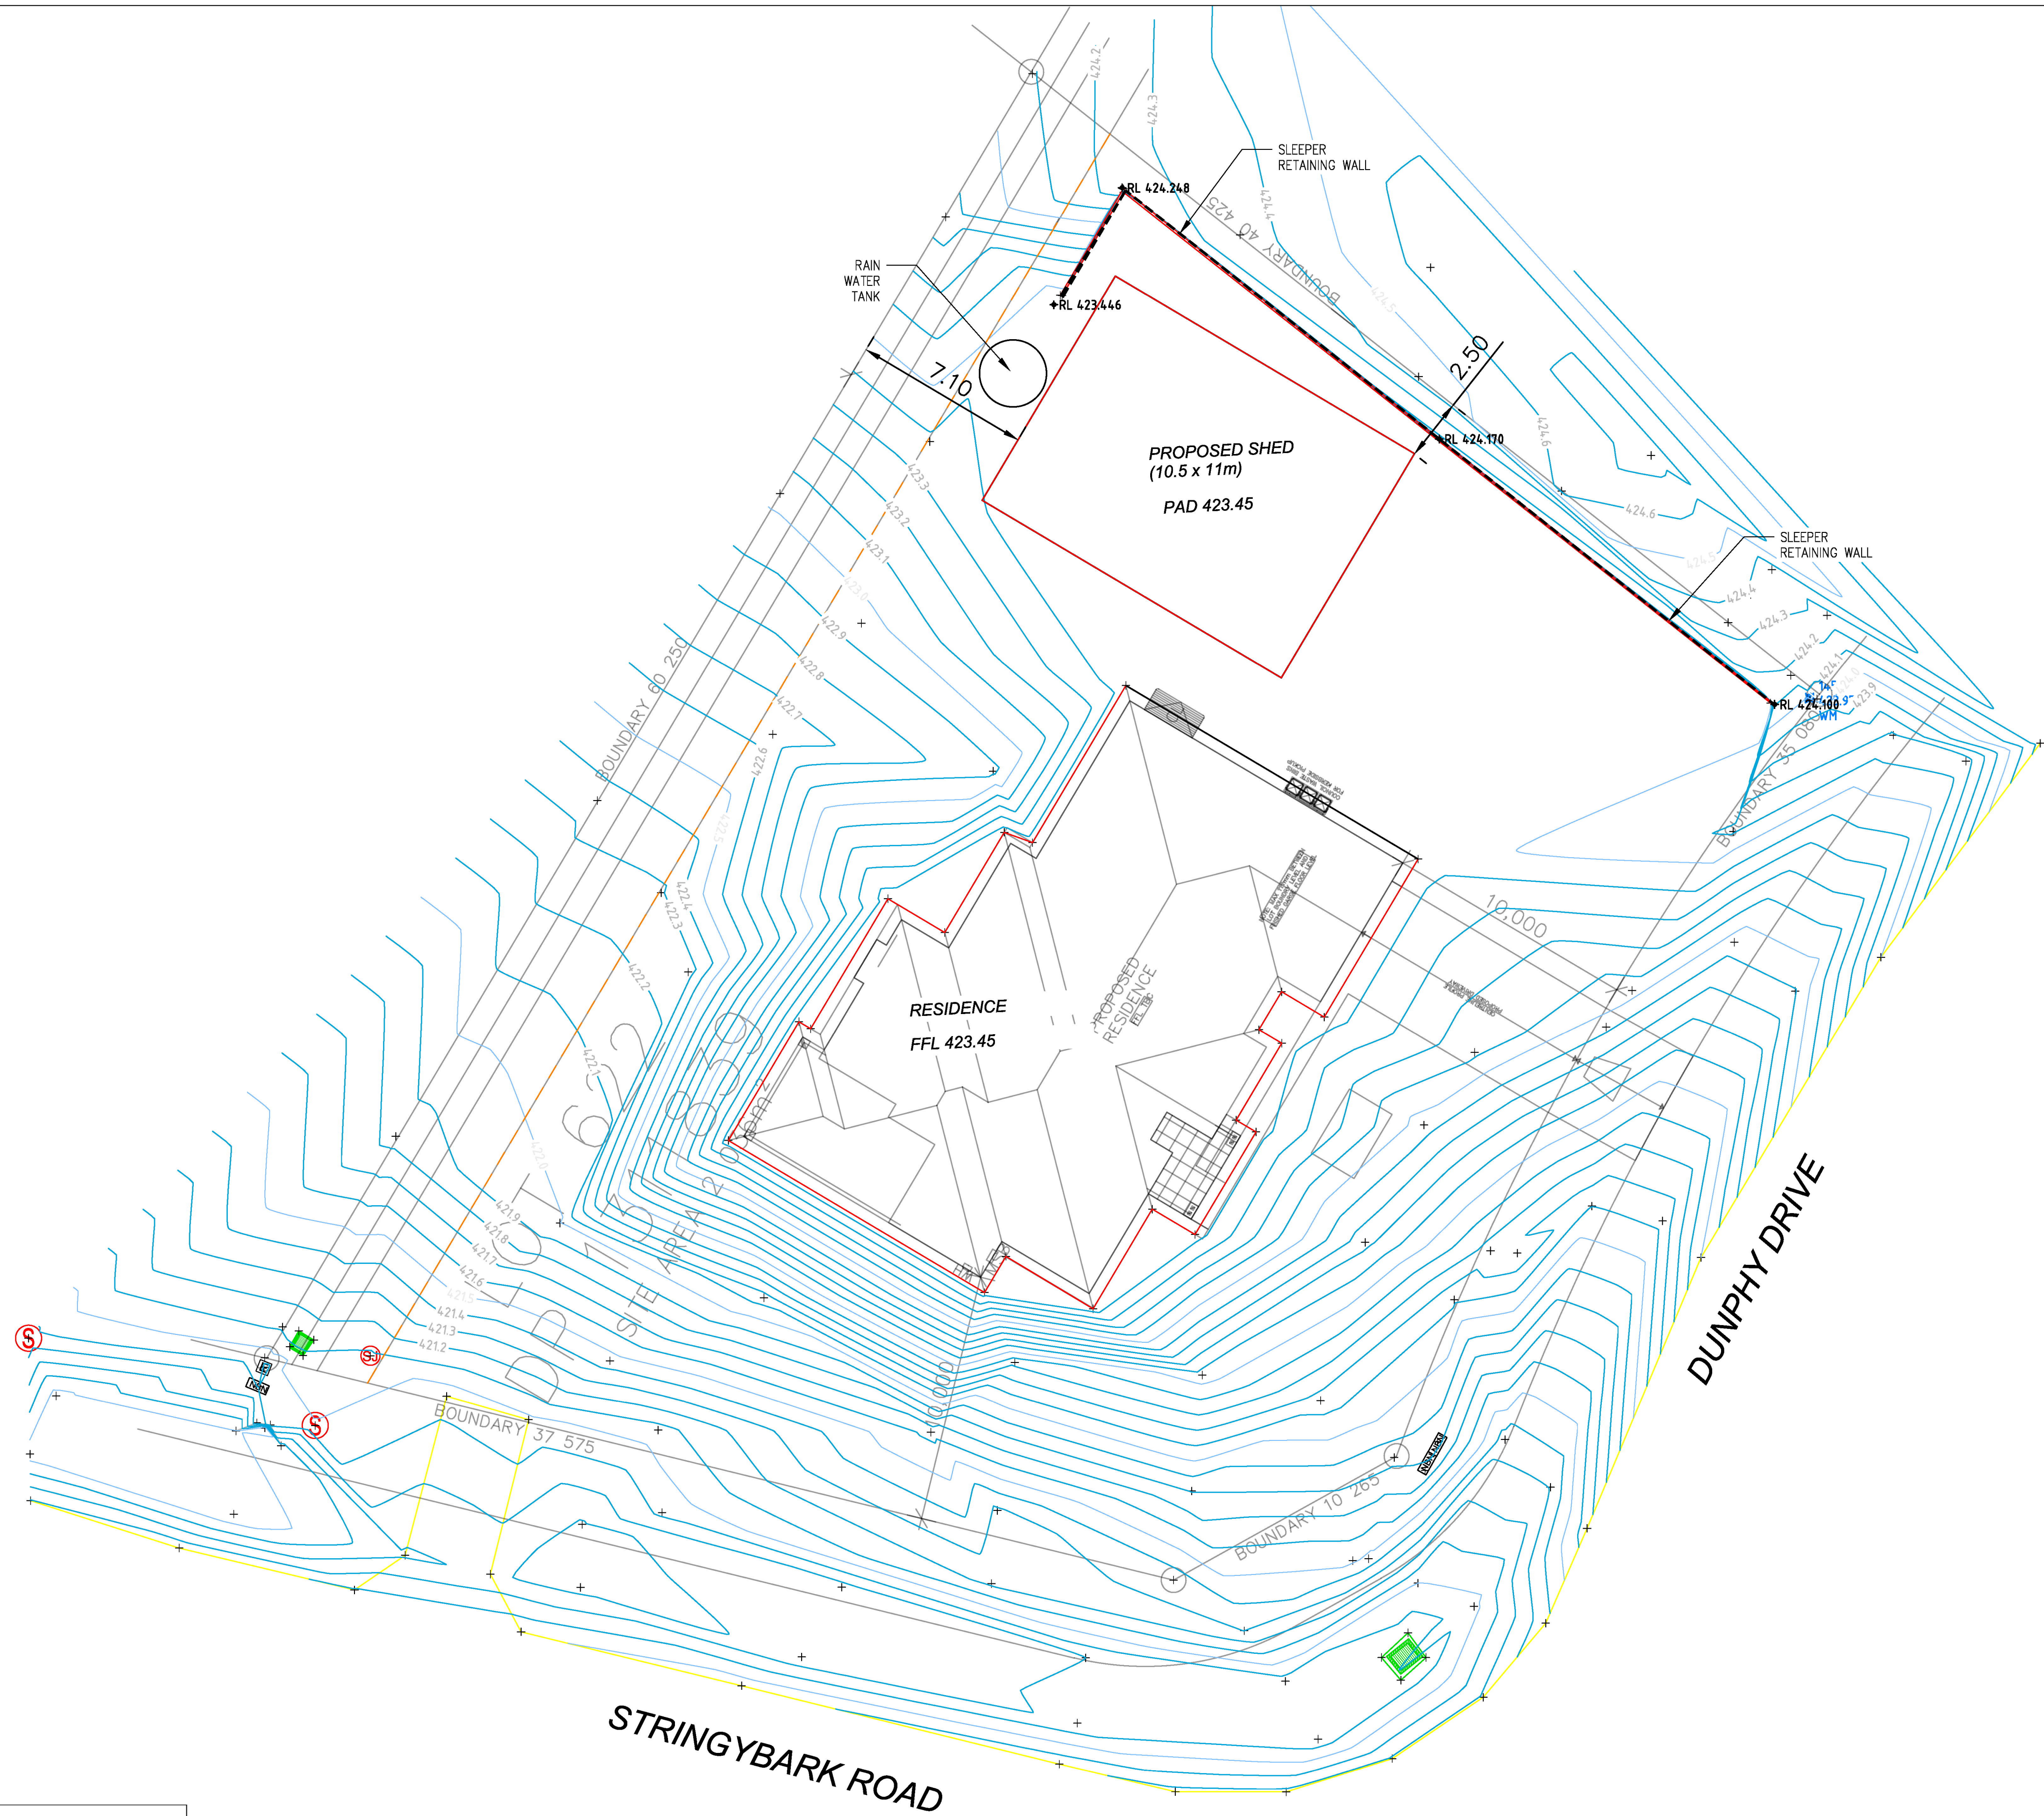

SURVEY PLAN

LINETYPES


- Proposed Stormwater Drain
- Existing Stormwater Drain
- Swale Drain
- Water Service Proposed
- Water Service Existing
- Sewer Proposed
- Sewer Existing
- Sediment Fence
- Easement
- Existing Boundary
- Sub Soil Drain
- Electricity
- Telettra
- Future Stormwater
- Future Water
- Future Sewer
- Cut/Fill Line
- Existing Electrical Conduits

LEGEND

- Full depth pavement (refer this sheet)
- Concrete footpath (refer to RD006 for details)
- Limit of Works
- Street Sign (D4-5 type obstruction marker)
- Street Name Sign (one pole, two blades)
- SIDE ENTRY PIT
- Temporary Turning Head
- Commercial Area

EASEMENTS

- PROPOSED EASEMENT TO DRAIN STORMWATER & SEWER 3M WIDE
- PROPOSED EASEMENT TO DRAIN SEWER 3M WIDE

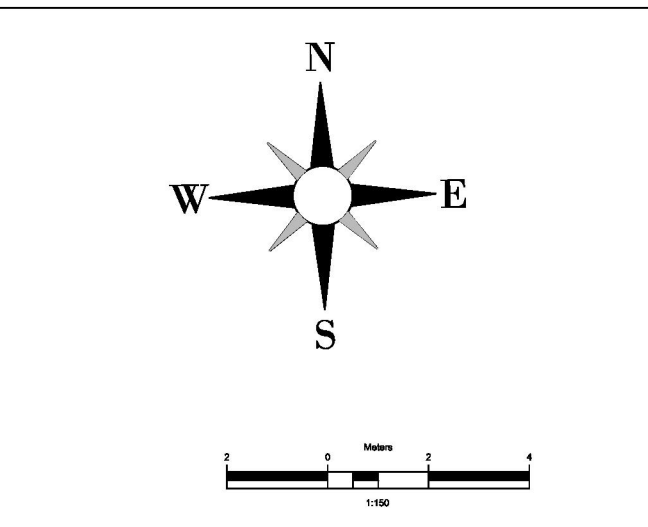

UTILITIES LEGEND

- ELECTRICAL PILLAR
- LIGHT POLE
- NBN PIT



Issue	Date	Description	By
B	25/06/2026	DA APPROVAL	CT
A	04/06/2024	PRELIMINARY	CT



CSO ENGINEERS Pty Ltd All rights reserved 2013. Copyright in the whole and every part of this drawing belongs to CSO ENGINEERS Pty Ltd and may not be used, sold, transferred, copied or reproduced in whole or in part in any manner or form on any media to any person other than by agreement with CSO ENGINEERS Pty Ltd.

This document is produced by CSO ENGINEERS Pty Ltd solely for the benefit and use by the client in accordance with the terms of the client agreement. CSO ENGINEERS Pty Ltd does not, and shall not assume any responsibility or liability whatsoever to any third party on the content of the document.




CSO ENGINEERS
Taminda Business & Lifestyle Park
Level 2, 10/1a Wirraway Street
Tamworth NSW 2340
mail@csengineers.com t 0418 385 515
www.csengineers.com

PROJECT: **PROPOSED SHED**
LOCATION: **LOT 622 DP1311839**
1 DUNPHY LANE TAMWORTH 2340
DOCUMENT STAGE:
DA APPROVAL


DESCRIPTION: **PROPOSED SHED**

C261215 1 of 1 SURVEY PLAN


R001 B A1

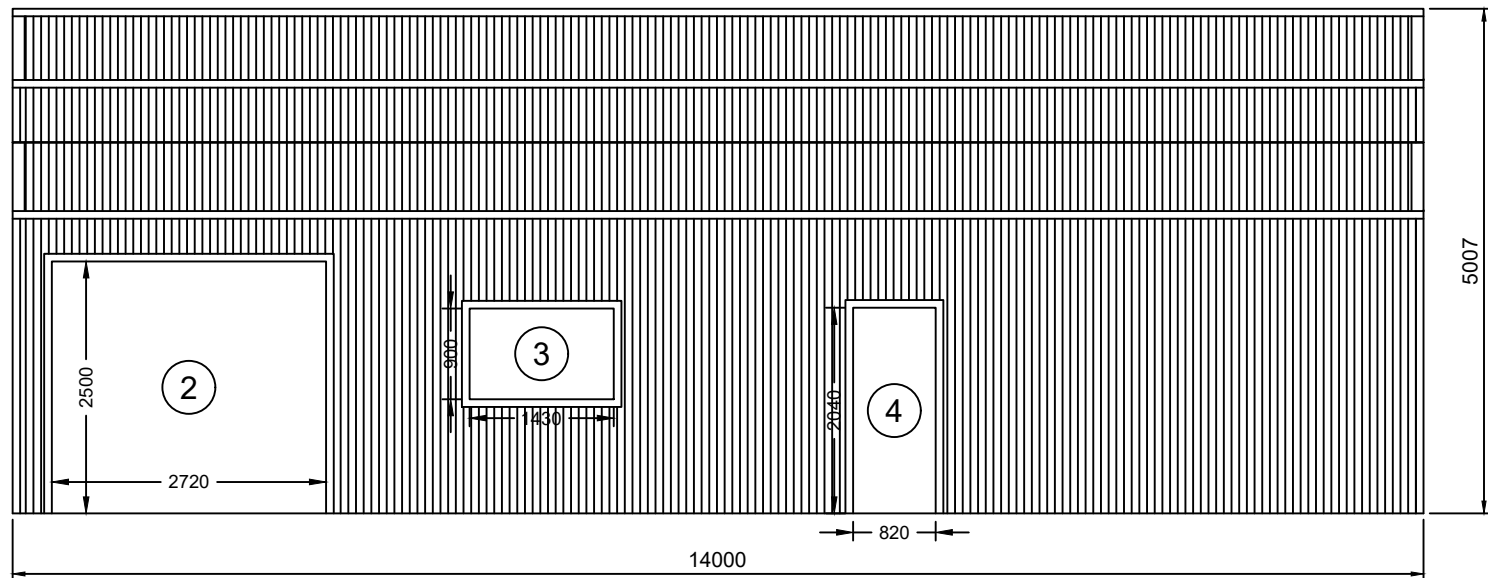


2 LEFT ELEVATION
SCALE: 1:75

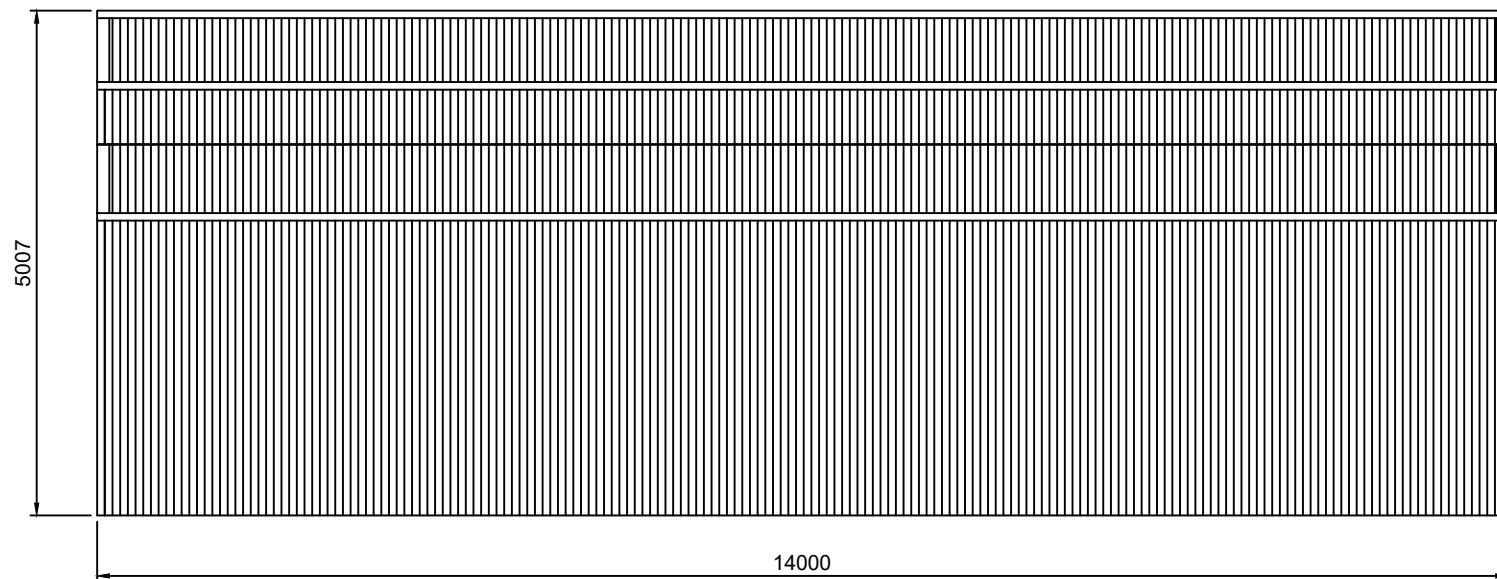


1 RIGHT ELEVATION
SCALE: 1:75

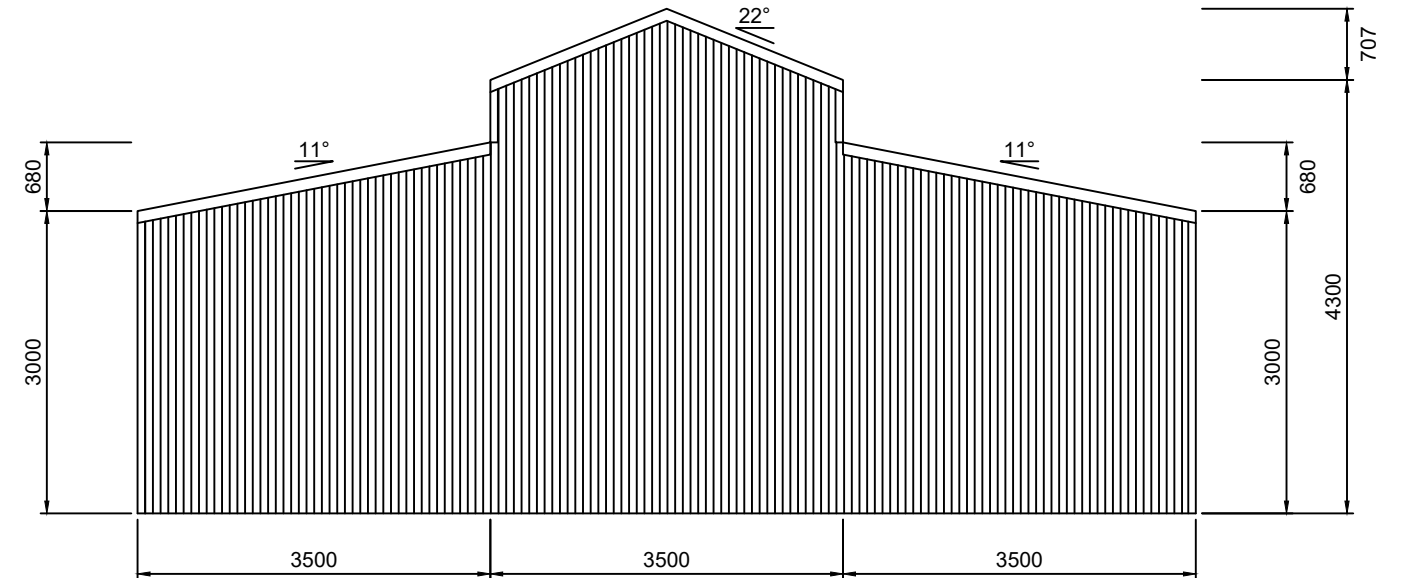

3 REAR ELEVATION
SCALE: 1:75

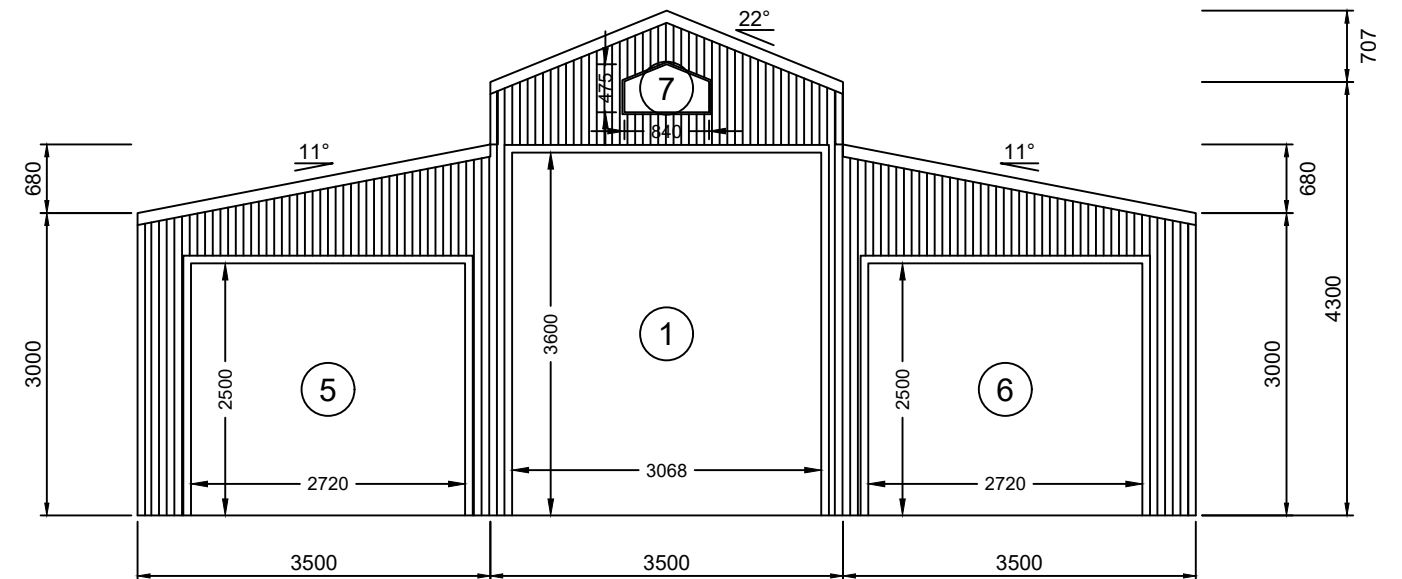

4 FRONT ELEVATION
SCALE: 1:75

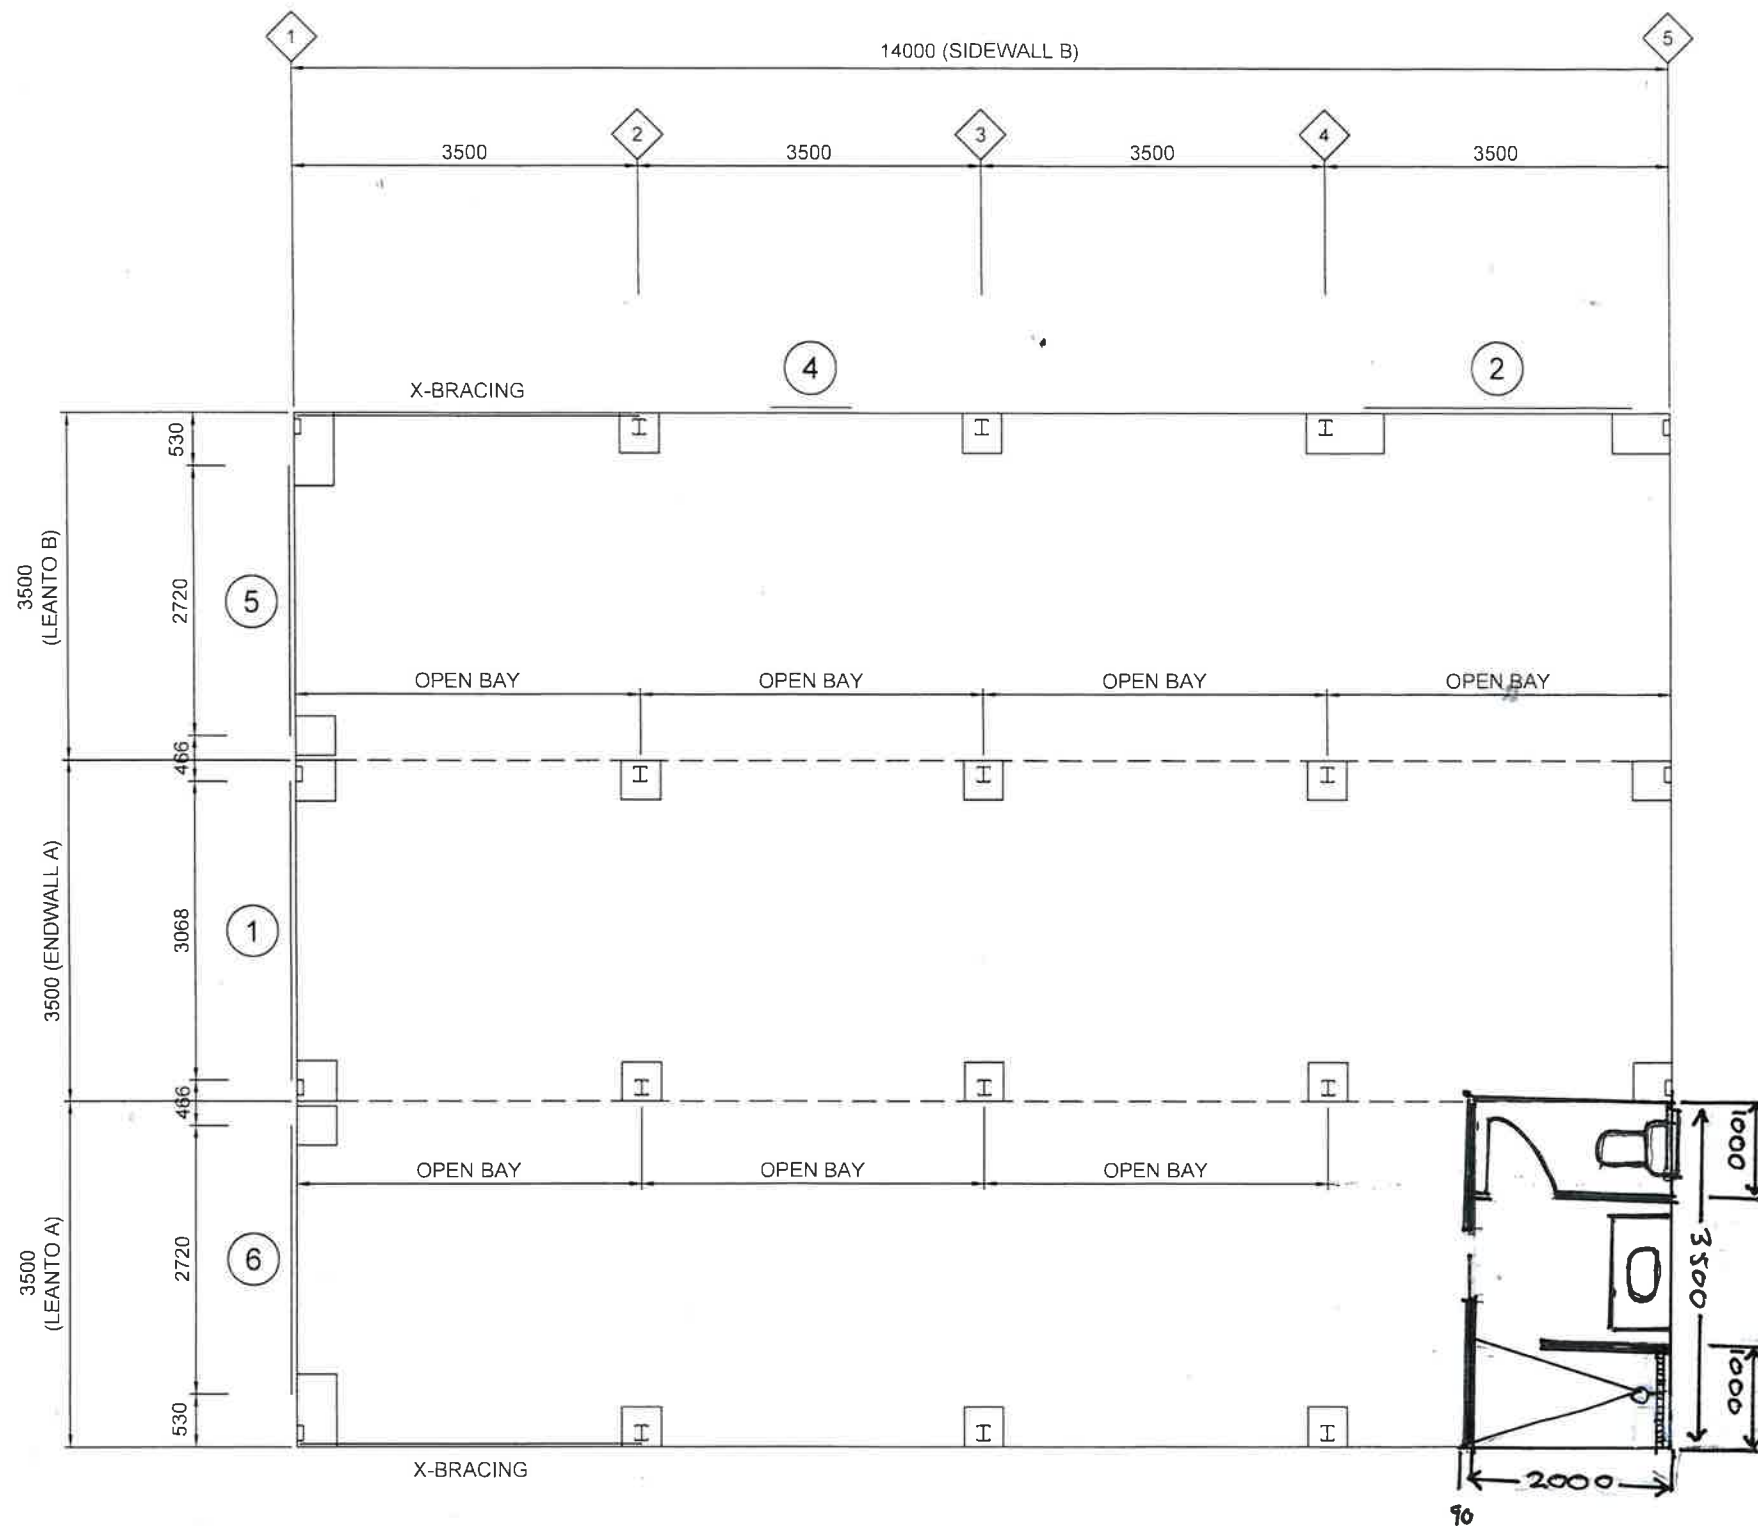

1 FLOOR PLAN
4 SCALE: 1:75