
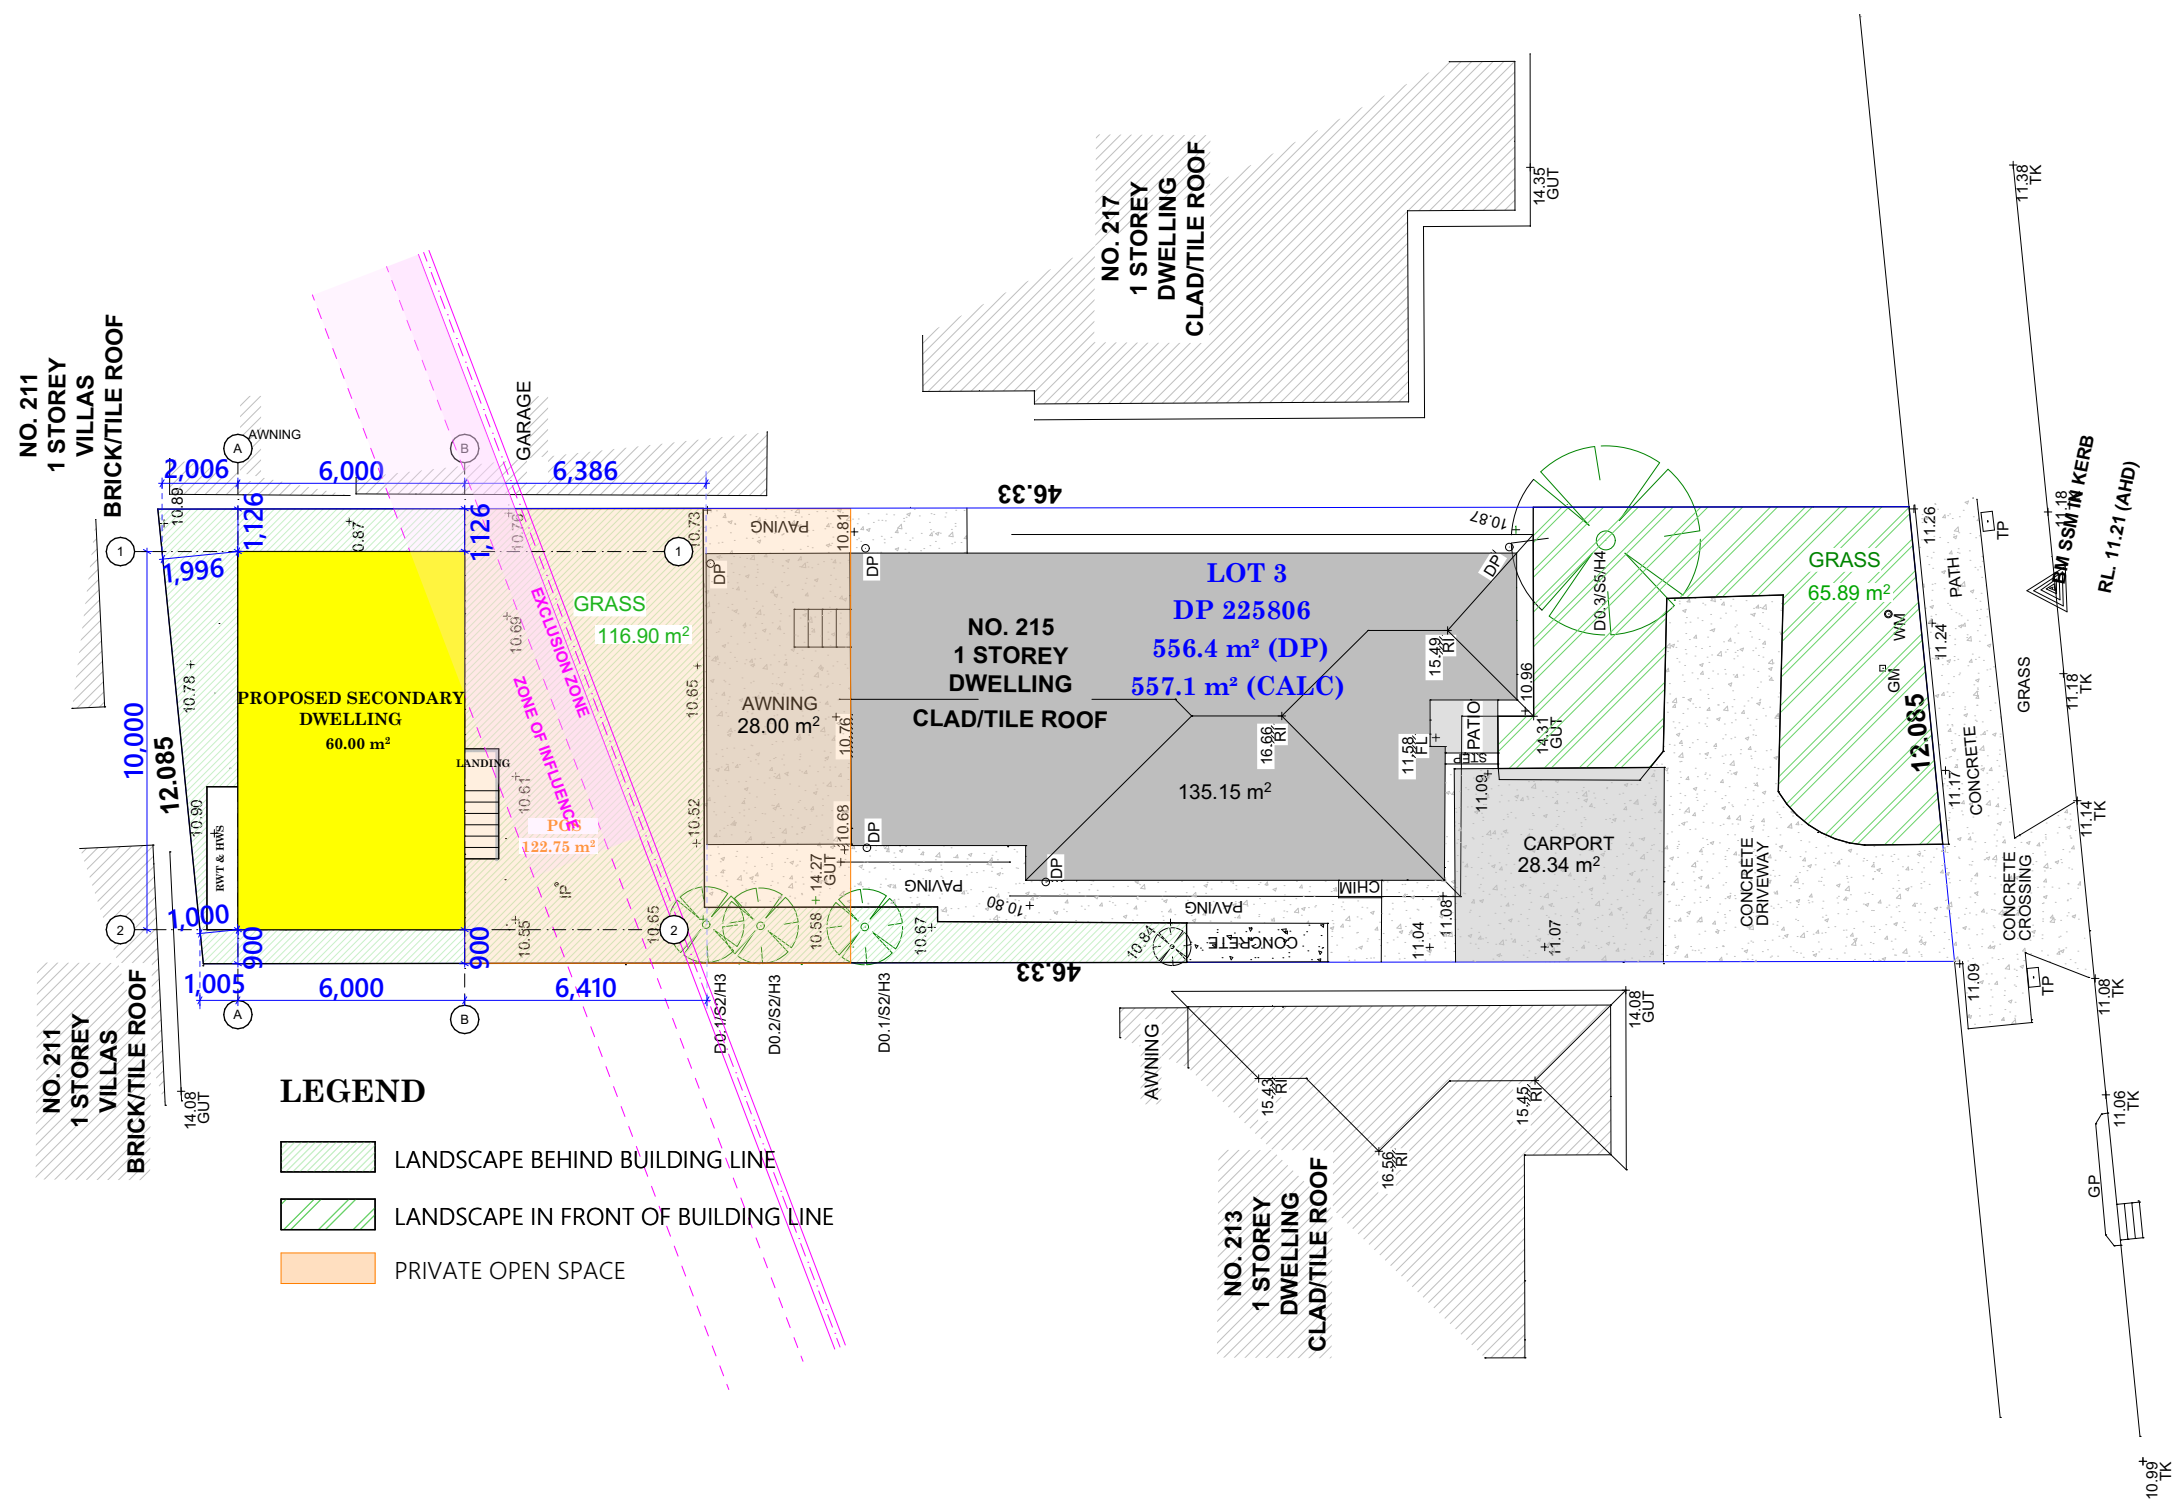


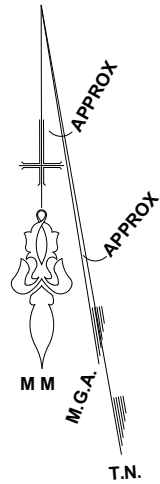

- LEGEND**
- LANDSCAPE BEHIND BUILDING LINE
 - LANDSCAPE IN FRONT OF BUILDING LINE
 - PRIVATE OPEN SPACE

1 **SITE PLAN**
1:200

THE RIVER ROAD

CLIENT

Mr MINGYANG CHEN & Mrs CHANG SUN

LOT 3, DP 225806

215 THE RIVER ROAD, REVESBY NSW 2212

PROJECT

DEVELOPMENT APPLICATION SET

PROPOSED A 60 SQM SECONDARY DWELLING

DRAWING TITLE

General Arrangements

SITE & LANDSCAPE PLAN

SHEET SIZE

A3

MASTER GRANNY FLATS

719 FOREST ROAD, PEAKHURST 2210 NSW

1300 643 528

www.mastergrannyflats.com.au

design@mastergrannyflats.com.au

REVISION	DESCRIPTION	DATE	DRAWN	SCALE	DRAWN	CHECKED	DATE
P01	Preliminary Draft Plan (P01)	12.05.2026	GN				
P02	Preliminary Draft Plan (P02)	29.05.2026	GN				
DA01	For DA Submission (DA01)	05.06.2026	GN	1:20	GN		05.06.2026

PROJECT No

C26-00013771

DRAWING No

DA 0401

REVISION

DA01

FOR DA SUBMISSION