


GROUND FLOOR PLAN

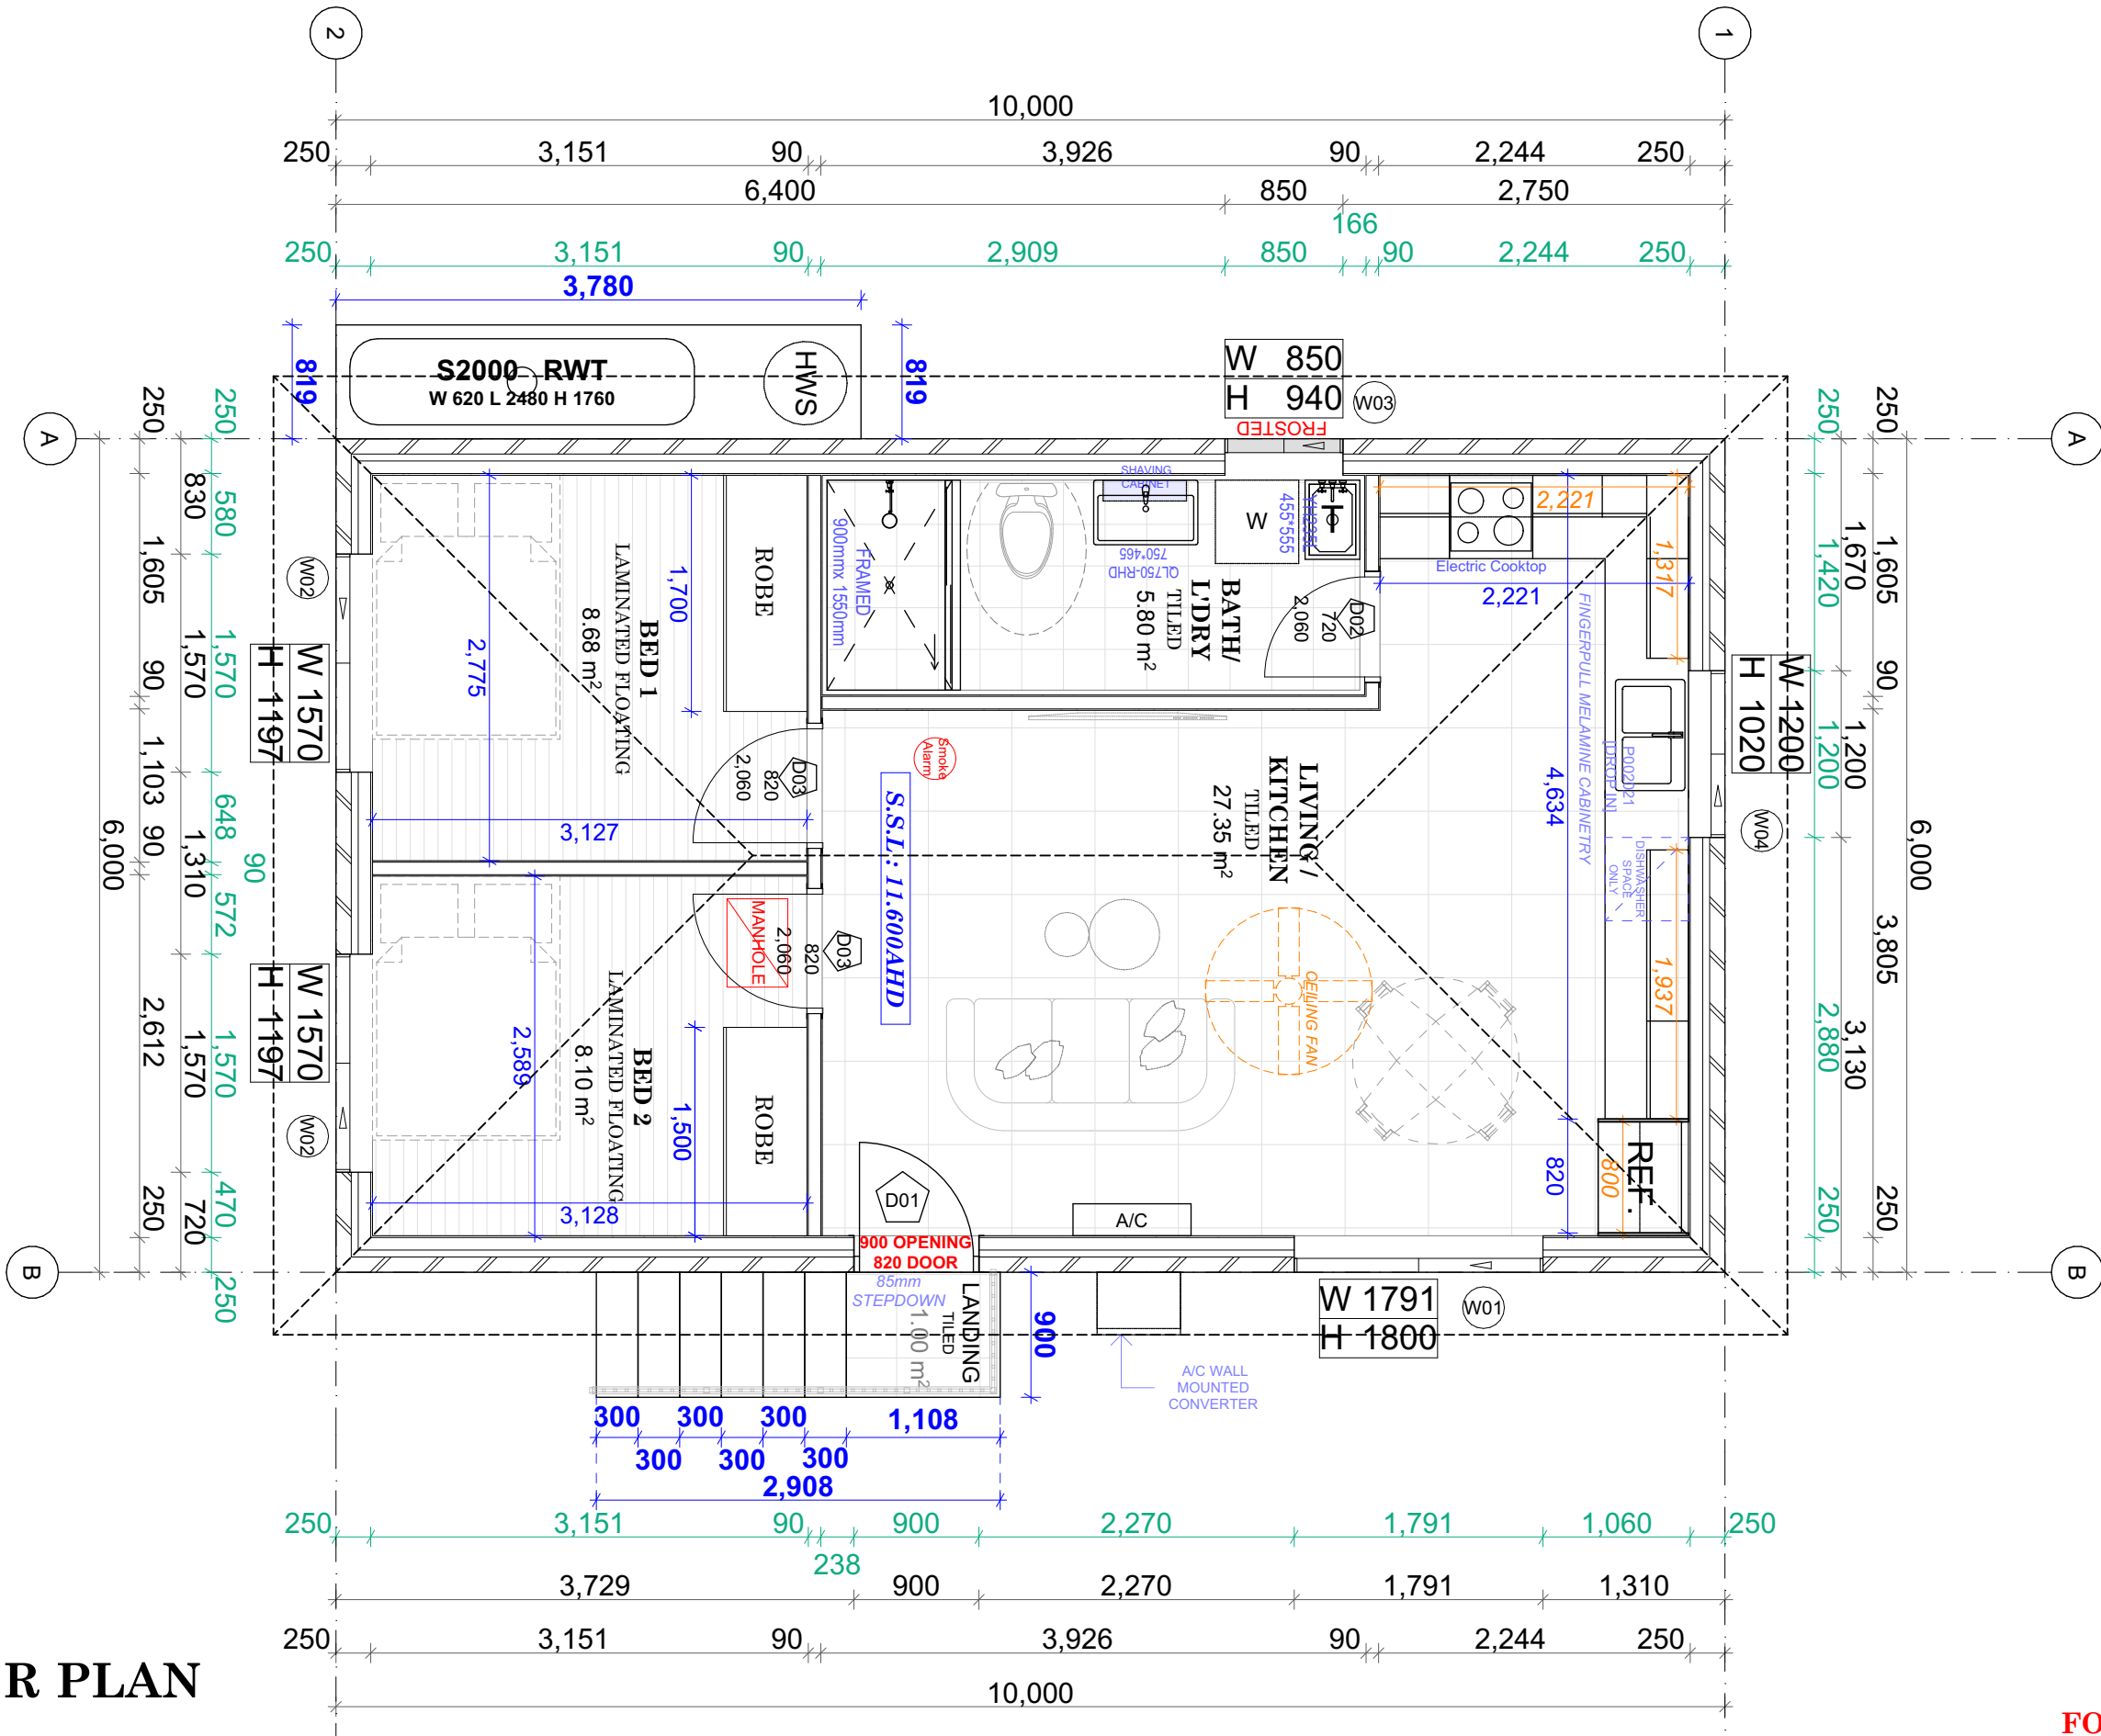

FOR DA SUBMISSION

CLIENT

Mr MINGYANG CHEN & Mrs CHANG SUN

LOT 3, DP 225806

215 THE RIVER ROAD, REVESBY NSW 2212

DRAWING TITLE

Grid Setout Plans

FLOOR PLAN (1:50)

SHEET SIZE

A3

DEVELOPMENT APPLICATION SET

PROPOSED A 60 SQM SECONDARY DWELLING

MASTER GRANNY FLATS

719 FOREST ROAD, PEAKHURST 2210
NSW

1300 643 528

www.mastergrannyflats.com.au

design@mastergrannyflats.com.au

MASTER GRANNY FLATS

1300 643 528

www.mastergrannyflats.com.au

design@mastergrannyflats.com.au

1300 643 528

www.mastergrannyflats.com.au

design@mastergrannyflats.com.au

REVISION

DESCRIPTION

DATE

DRAWN

SCALE

DRAWN

CHECKED

DATE

P01

Preliminary Draft Plan (P01)

12.05.2026

GN

1:50

GN

05.06.2026

P02

Preliminary Draft Plan (P02)

29.05.2026

GN

DA01

For DA Submission (DA01)

05.06.2026

GN

PROJECT No

DRAWING No

REVISION

C26-00013771

DA 1001

DA01

1300 643 528

www.mastergrannyflats.com.au

design@mastergrannyflats.com.au

1300 643 528

www.mastergrannyflats.com.au

design@mastergrannyflats.com.au

1300 643 528

www.mastergrannyflats.com.au

design@mastergrannyflats.com.au

