




LOCATION PLAN (AERIAL VIEW)
NTS

MOD. DA


COPYRIGHT © THIS DESIGN AND DRAWINGS ARE THE PROPERTY OF RICK HANNA AND MUST NOT BE USED, REPRODUCED OR COPIED WHOLLY OR IN PART WITHOUT THE WRITTEN PERMISSION FROM THE OWNER.
Mob: 0402 360 412 E: rick_hanna@hotmail.com

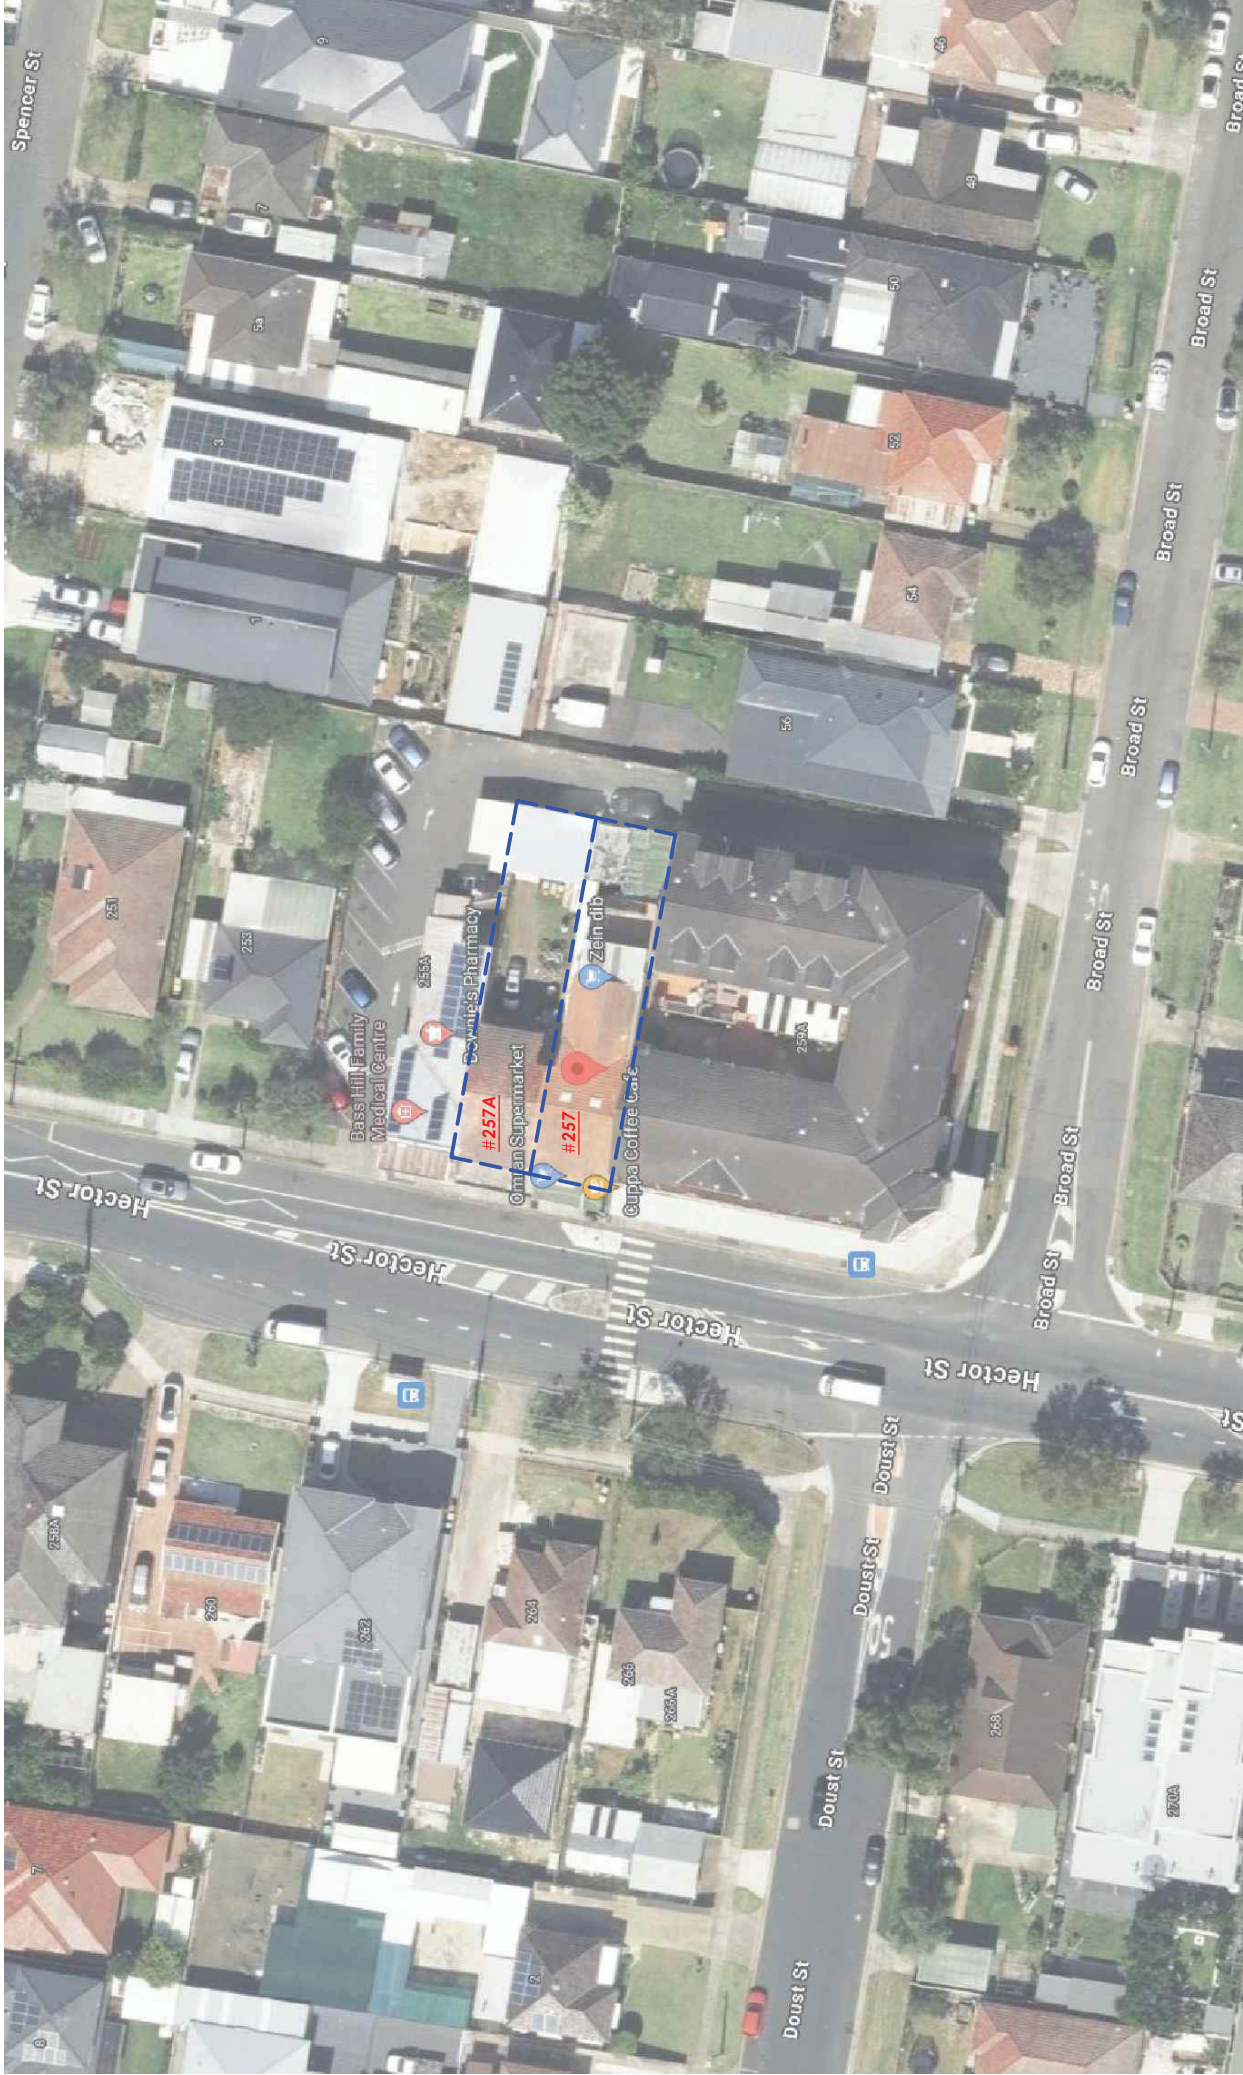

TRADING HOURS EXTENSION
FOR OMRAN KHANAT
257 & 257A HECTOR ST. BASS HILL NSW 2197
CHECKED: MR
DRAWN: RH
NTS @A3
LOCATION MAP
REVISION B
DATE 15/07/2026
DRAWING NO. A-01

PROPOSED ACOUSTIC ENCLOSER OVER
COMPRESSOR UNIT
AS PER CONSULTANT'S REPORT

PROPOSED ACOUSTIC BARRIER OVER
REFRIGERATION UNITS IN THE WALKWAY
AS PER CONSULTANT'S REPORT

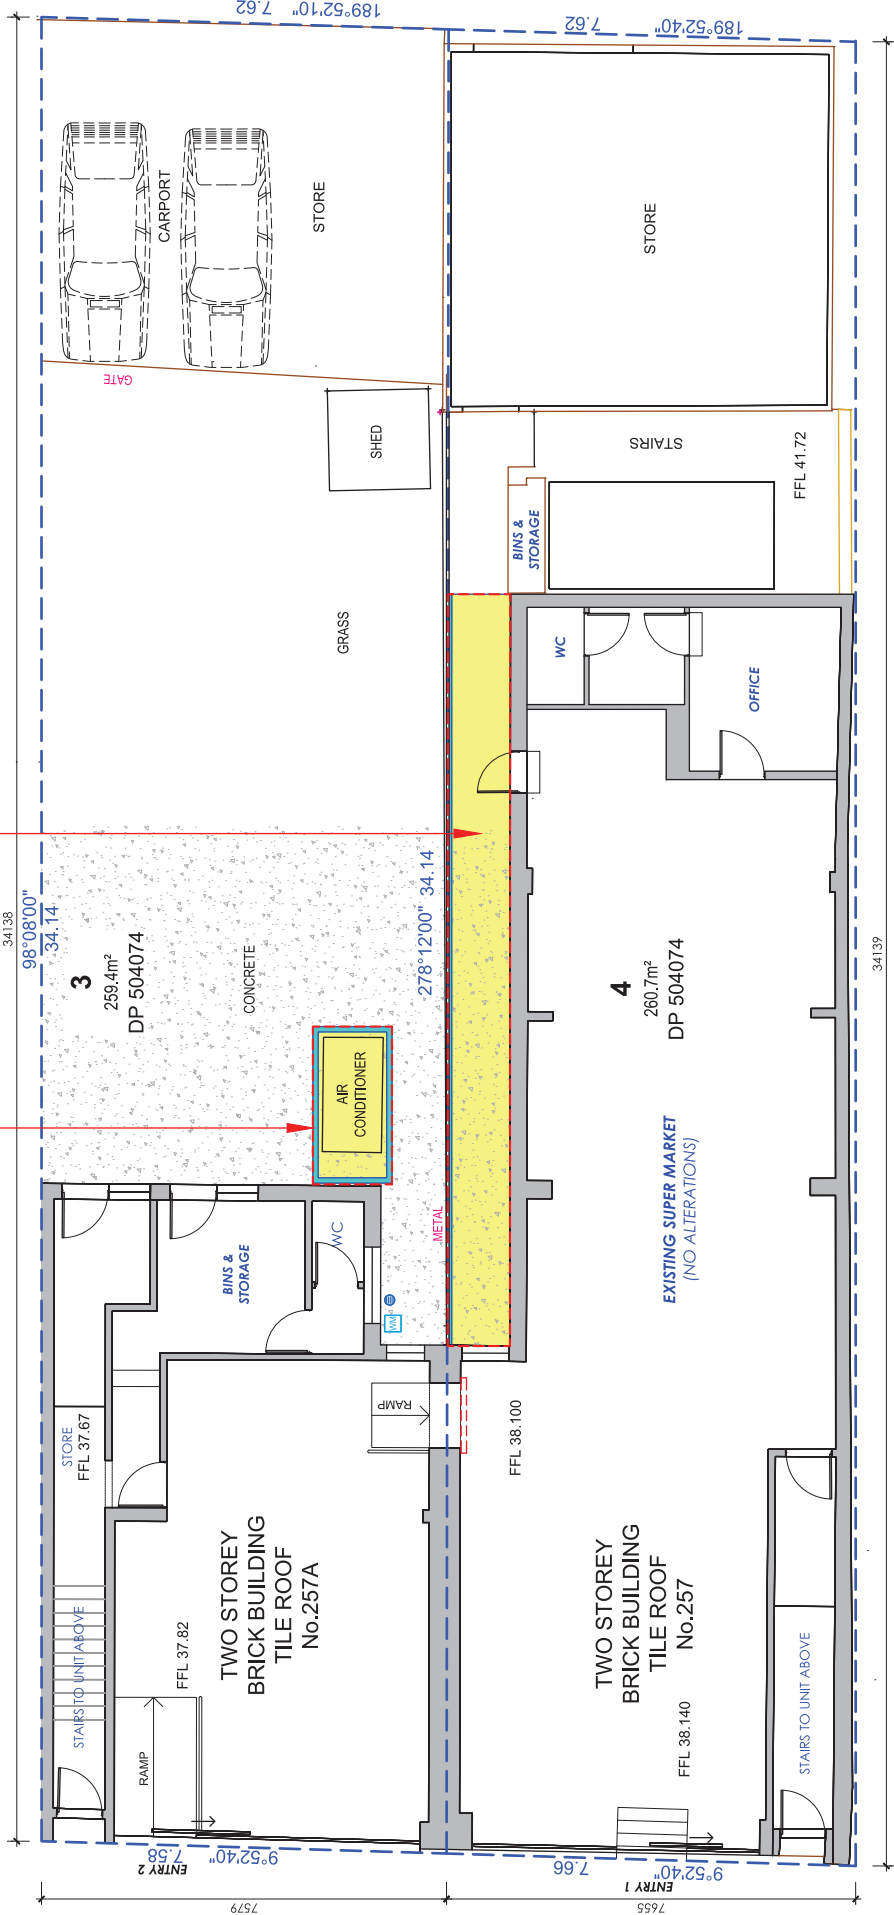

SITE PLAN
1:100 @A3


MOD. DA

COPYRIGHT ©. THIS DESIGN AND DRAWINGS ARE THE PROPERTY OF RICK HANNA AND MUST NOT BE USED, REPRODUCED OR COPIED WHOLLY OR IN PART WITHOUT THE WRITTEN PERMISSION FROM THE OWNER.
Mob: 0402 360 412 E: rick_hanna@hotmail.com



SHOP TRADING HOURS EXTENSION
FOR OMRAN KHANAT
257 & 257A HECTOR ST. BASS HILL NSW 2197
DRAWN: RH
CHECKED: MR
SITE PLAN
1:100 @A3
REVISION B
DATE 15/07/2026
DRAWING NO. A-02

PLEASE REFER TO ACOUSTIC REPORT 7212R001.WS.260622
FOR FULL DETAILS & RECOMMENDATIONS.

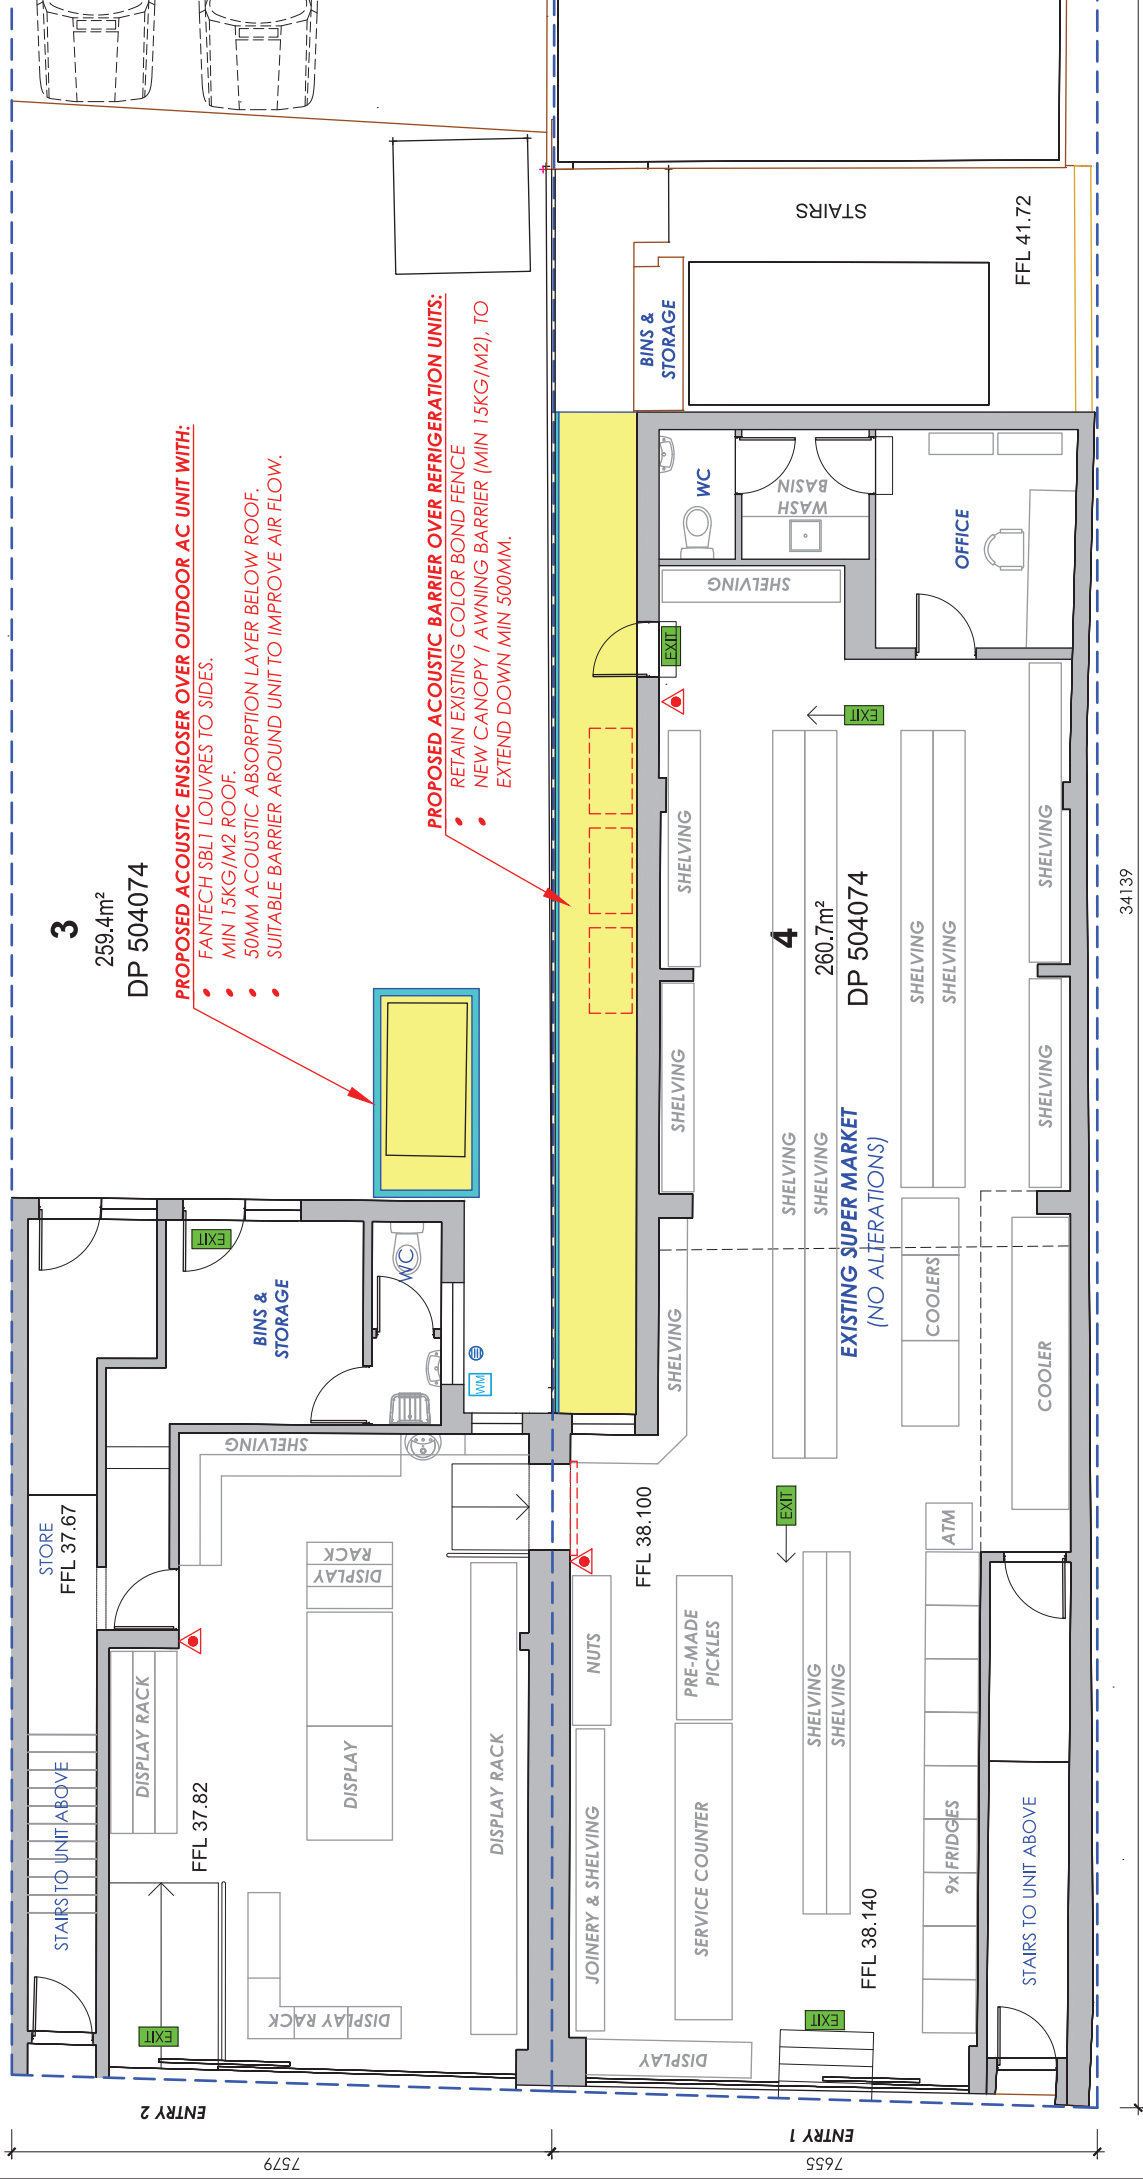

PLEASE REFER TO ACOUSTIC REPORT 7212R001.WS.260622
FOR FULL DETAILS & RECOMMENDATIONS.

GROUND FLOOR PLAN

1:75 @A3

EXISTING PORTABLE FIRE EXTINGUISHER
EXISTING ILLUMINATED EXIT SIGN

MOD. DA

COPYRIGHT ©. THIS DESIGN AND DRAWINGS ARE THE PROPERTY OF RICK HANNA AND MUST NOT BE USED REPRODUCED OR COPIED WHOLLY OR IN PART WITHOUT THE WRITTEN PERMISSION FROM THE OWNER.
Mob: 0402 360 412 E: rick_hanna@hotmail.com

TRADING HOURS EXTENSION

FOR OMIRAN KHANAT


257 & 257A HECTOR ST. BASS HILL NSW 2197

DRAWN: RH
CHECKED: MR

DRAWN: KH
CHECKED:
1-75 @ A3
GROUND FLOOR PLAN

REVISION B DATE 15/07/2026

DRAWING NO. A-03

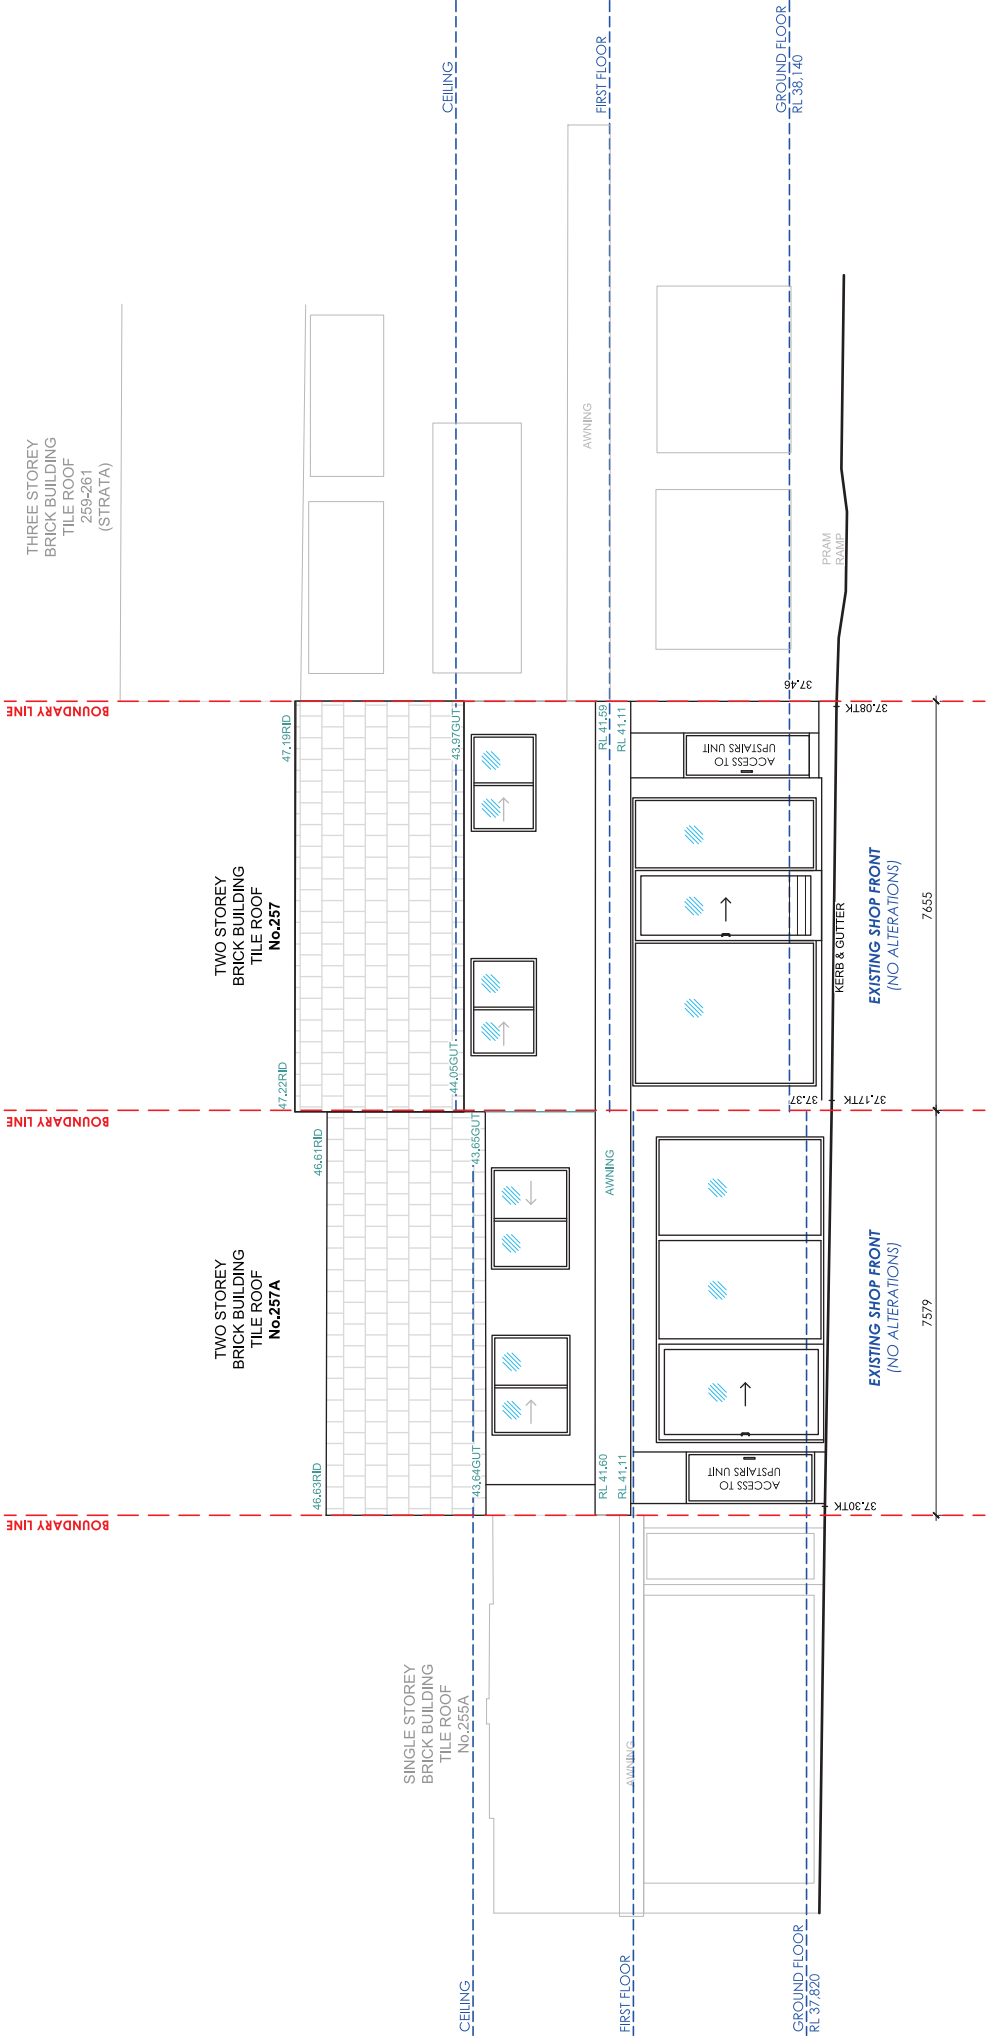


WEST ELEVATION (SHOP FRONT)
1:100 @A3

MOD. DA

COPYRIGHT ©. THIS DESIGN AND DRAWINGS ARE THE PROPERTY OF RICK HANNA AND MUST NOT BE USED, REPRODUCED OR COPIED WHOLLY OR IN PART WITHOUT THE WRITTEN PERMISSION FROM THE OWNER.
Mob: 0402 360 412 E: rick_hanna@hotmail.com

TRADING HOURS EXTENSION
FOR OMARAN KHANAT
257 & 257A HECTOR ST. BASS HILL NSW 2197
DRAWN: RH
CHECKED: MR
SHOPFRONT ELEVATION 1:100 @A3
REVISION B
DATE 15/07/2026
DRAWING NO. A-04

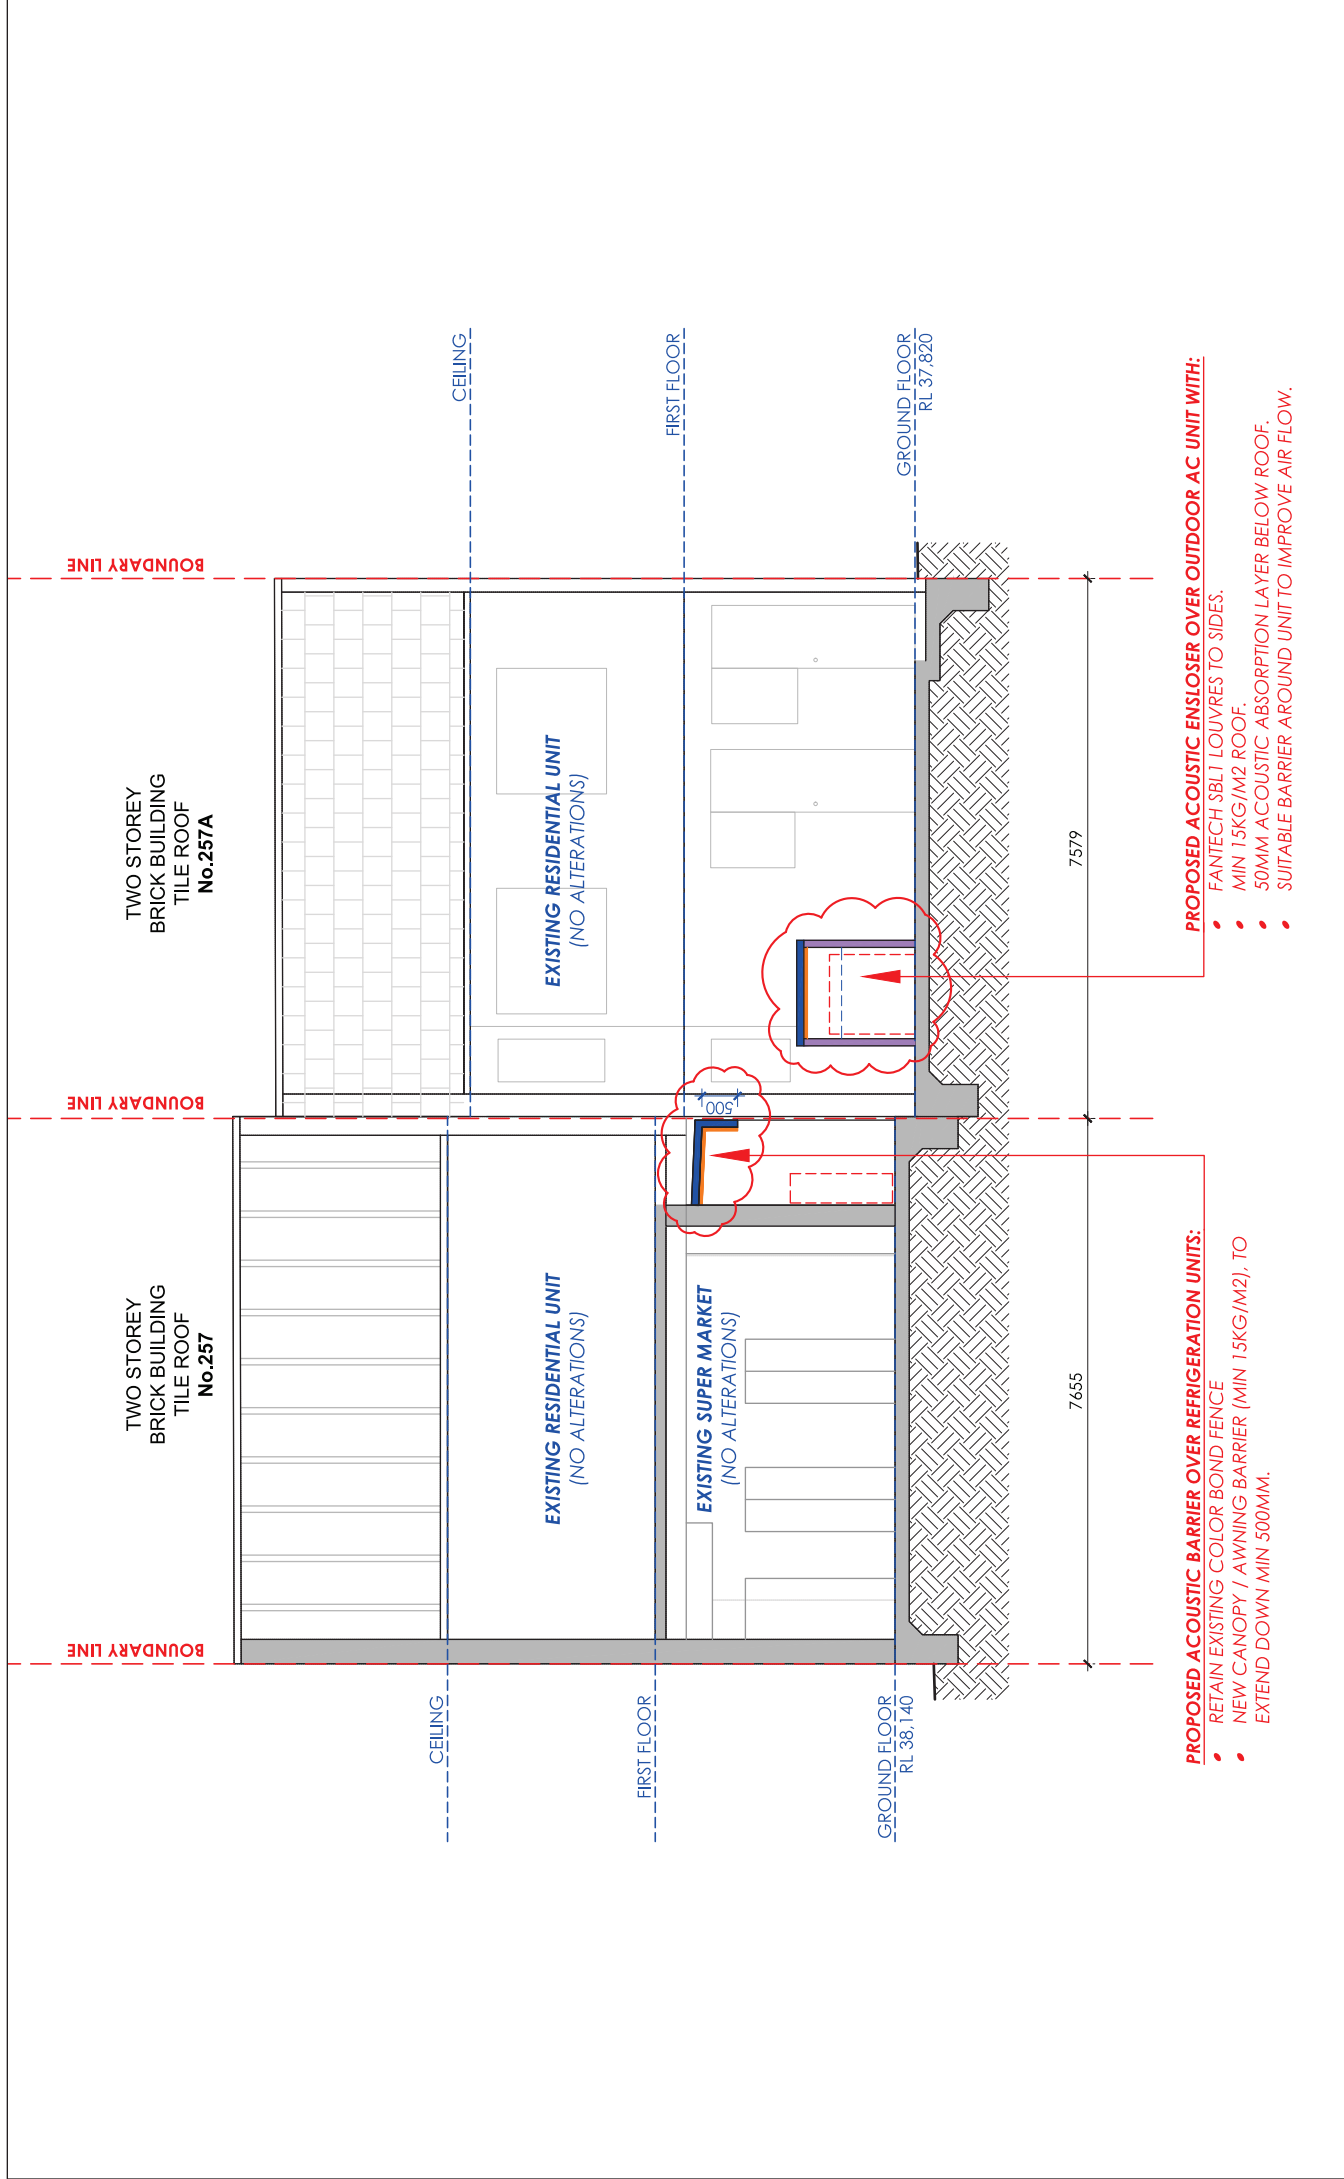

TYP. SECTION
1:75 @A3

MOD. DA


COPYRIGHT ©. THIS DESIGN AND DRAWINGS ARE THE PROPERTY OF RICK HANNA AND MUST NOT BE USED, REPRODUCED OR COPIED WHOLLY OR IN PART WITHOUT THE WRITTEN PERMISSION FROM THE OWNER.

Mod: 0402 360 412 E: rick_hanna@hotmail.com


TRADING HOURS EXTENSION
 FOR OMIRAN KHANAT
257 & 257A HECTOR ST. BASS HILL NSW 2197
 DRAWN: RH
 TYP. SECTION
 REVISION B
 DRAWING NO.



A.4.2 PROPOSED BARRIER DRAWING – SIDE VIEW

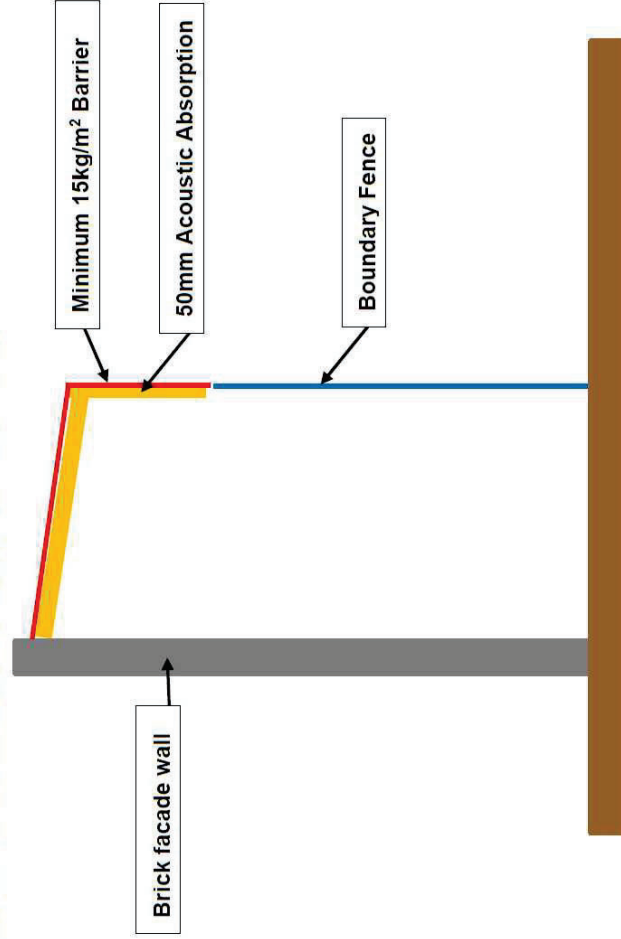

A.4.2 PROPOSED REFRIGERATION PLANT ENCLOSURE DRAWING

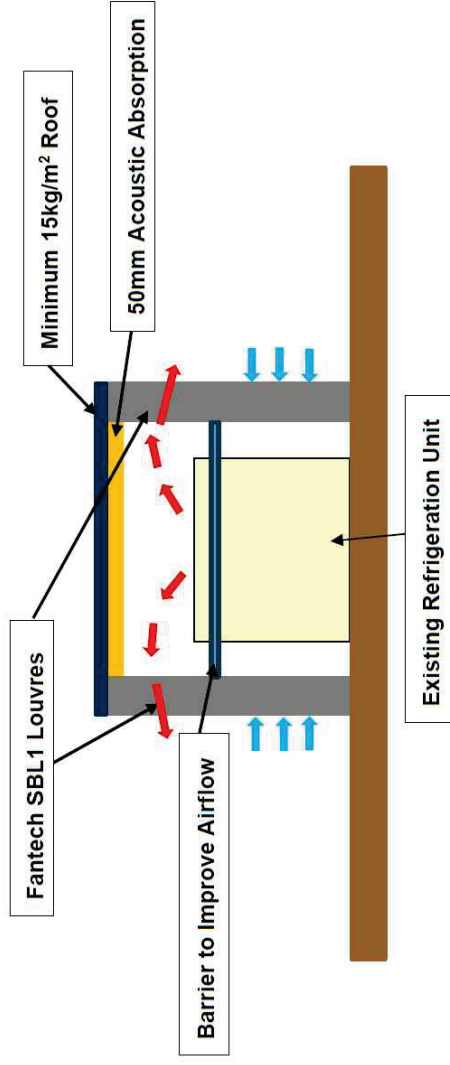

ACOUSTIC IMPROVEMENTS - TYP DETAILS

MOD. DA

COPYRIGHT ©. THIS DESIGN AND DRAWINGS ARE THE PROPERTY OF RICK HANNA AND MUST NOT BE USED, REPRODUCED OR COPIED WHOLLY OR IN PART WITHOUT THE WRITTEN PERMISSION FROM THE OWNER.
Mob: 0402 360 412 E: rick_hanna@hotmail.com

TRADING HOURS EXTENSION
FOR OMRAN KHANAT
257 & 257A HECTOR ST. BASS HILL NSW 2197
DRAWN: RH
TYP. DETAILS
REVISION B
DRAWING NO. A-06
CHECKED: MR
NTS @A3
DATE 15/07/2026