




LOCATION PLAN (AERIAL VIEW)

NTS

MOD. DA

COPYRIGHT ©. THIS DESIGN AND DRAWINGS ARE THE PROPERTY OF RICK HANNA AND MUST NOT BE USED, REPRODUCED OR COPIED WHOLLY OR IN PART WITHOUT THE WRITTEN PERMISSION FROM THE OWNER.

Mob: 0402 360 412 E: rick_hanna@hotmail.com

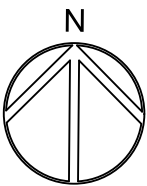


TRADING HOURS EXTENSION
FOR OMRAN KHANAT
257 & 257A HECTOR ST. BASS HILL NSW 2197
DRAWN: RH
LOCATION MAP
REVISION B
DRAWING NO.

CHECKED: MR
NTS @A3
DATE 15/07/2026
A-01

**PROPOSED ACOUSTIC ENCLOSER OVER
COMPRESSOR UNIT
AS PER CONSULTANT'S REPORT**

**PROPOSED ACOUSTIC BARRIER OVER
REFRIGERATION UNITS IN THE WALKWAY
AS PER CONSULTANT'S REPORT**

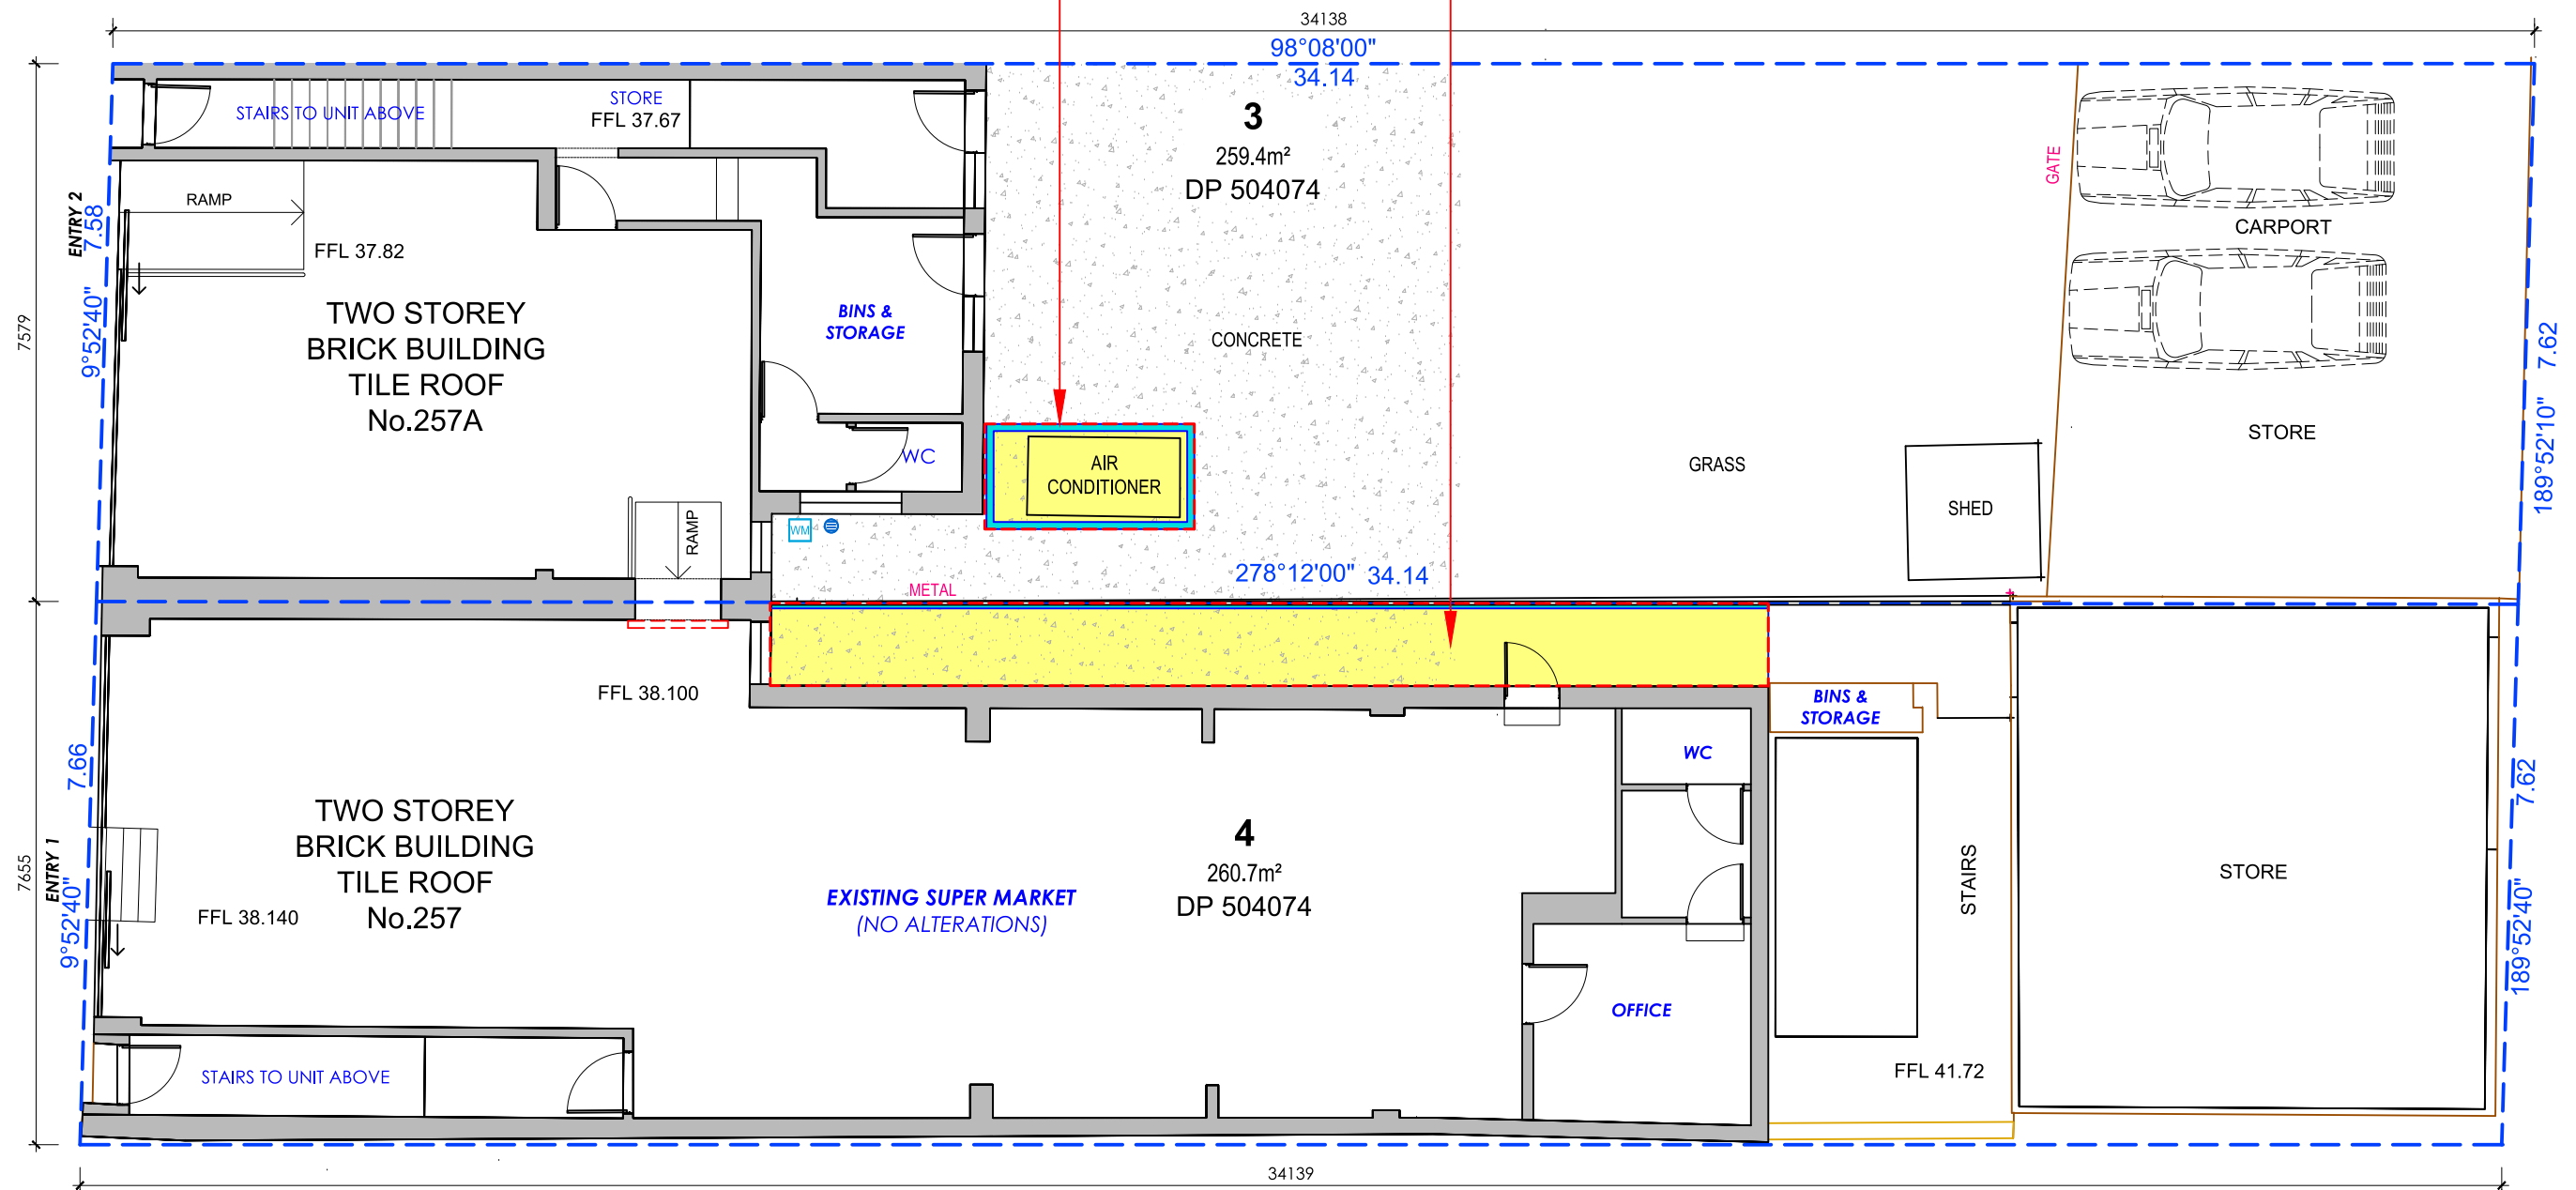


SITE PLAN
1:100 @A3

**PLEASE REFER TO ACOUSTIC REPORT 7212R001.WS.260622
FOR FULL DETAILS & RECOMMENDATIONS.**

MOD. DA


COPYRIGHT ©. THIS DESIGN AND DRAWINGS ARE THE
PROPERTY OF RICK HANNA AND MUST NOT BE USED,
REPRODUCED OR COPIED WHOLLY OR IN PART WITHOUT
THE WRITTEN PERMISSION FROM THE OWNER.

Mob: 0402 360 412 E: rick_hanna@hotmail.com

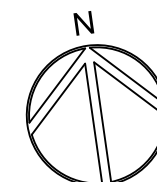

**SHOP TRADING HOURS EXTENSION
FOR OMRAN KHANAT
257 & 257A HECTOR ST. BASS HILL NSW 2197**
DRAWN: RH
SITE PLAN
REVISION B
DRAWING NO.

CHECKED: MR
1:100 @A3
DATE 15/07/2026
A-02

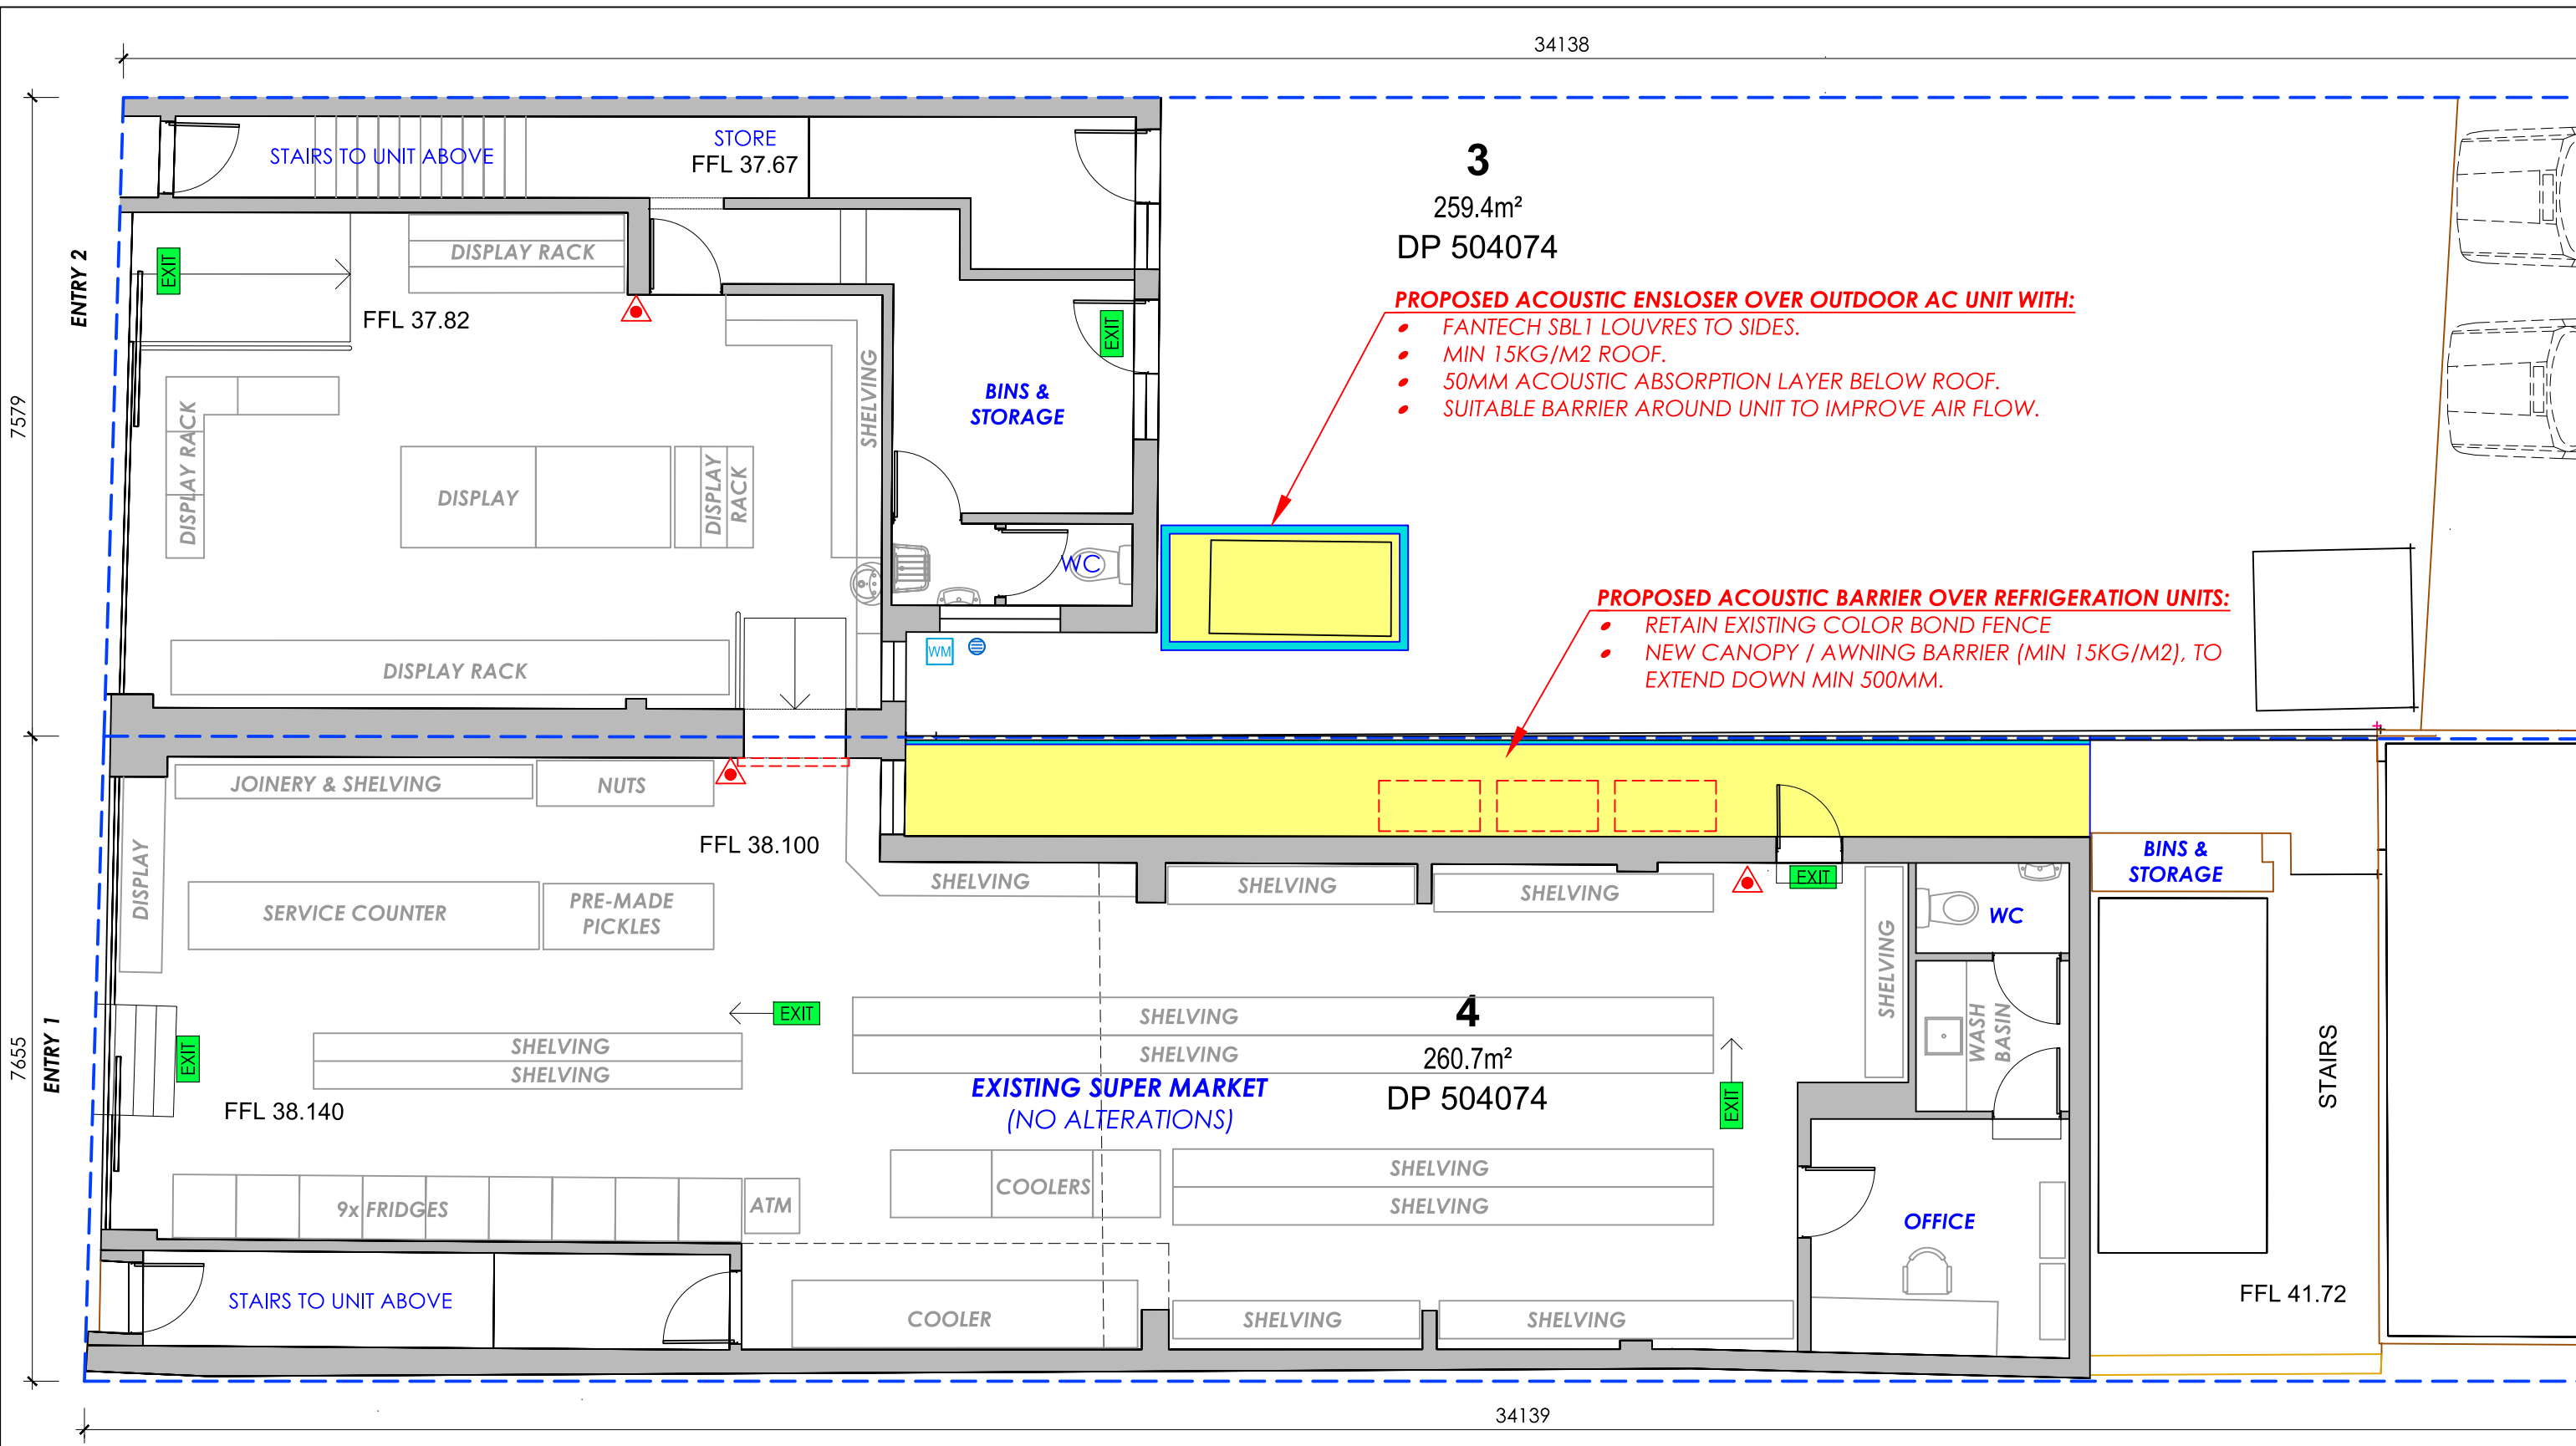

PLEASE REFER TO ACOUSTIC REPORT 7212R001.WS.260622
FOR FULL DETAILS & RECOMMENDATIONS.


GROUND FLOOR PLAN

1:75 @A3


- EXISTING PORTABLE FIRE EXTINGUISHER
- EXISTING ILLUMINATED EXIT SIGN

MOD. DA

COPYRIGHT ©. THIS DESIGN AND DRAWINGS ARE THE
PROPERTY OF RICK HANNA AND MUST NOT BE USED,
REPRODUCED OR COPIED WHOLLY OR IN PART WITHOUT
THE WRITTEN PERMISSION FROM THE OWNER.
Mob: 0402 360 412 E: rick_hanna@hotmail.com

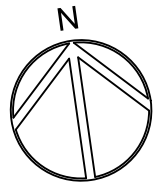

TRADING HOURS EXTENSION
FOR OMRAN KHANAT
257 & 257A HECTOR ST. BASS HILL NSW 2197
DRAWN: RH CHECKED: MR
GROUND FLOOR PLAN 1:75 @A3
REVISION B DATE 15/07/2026
DRAWING NO. A-03

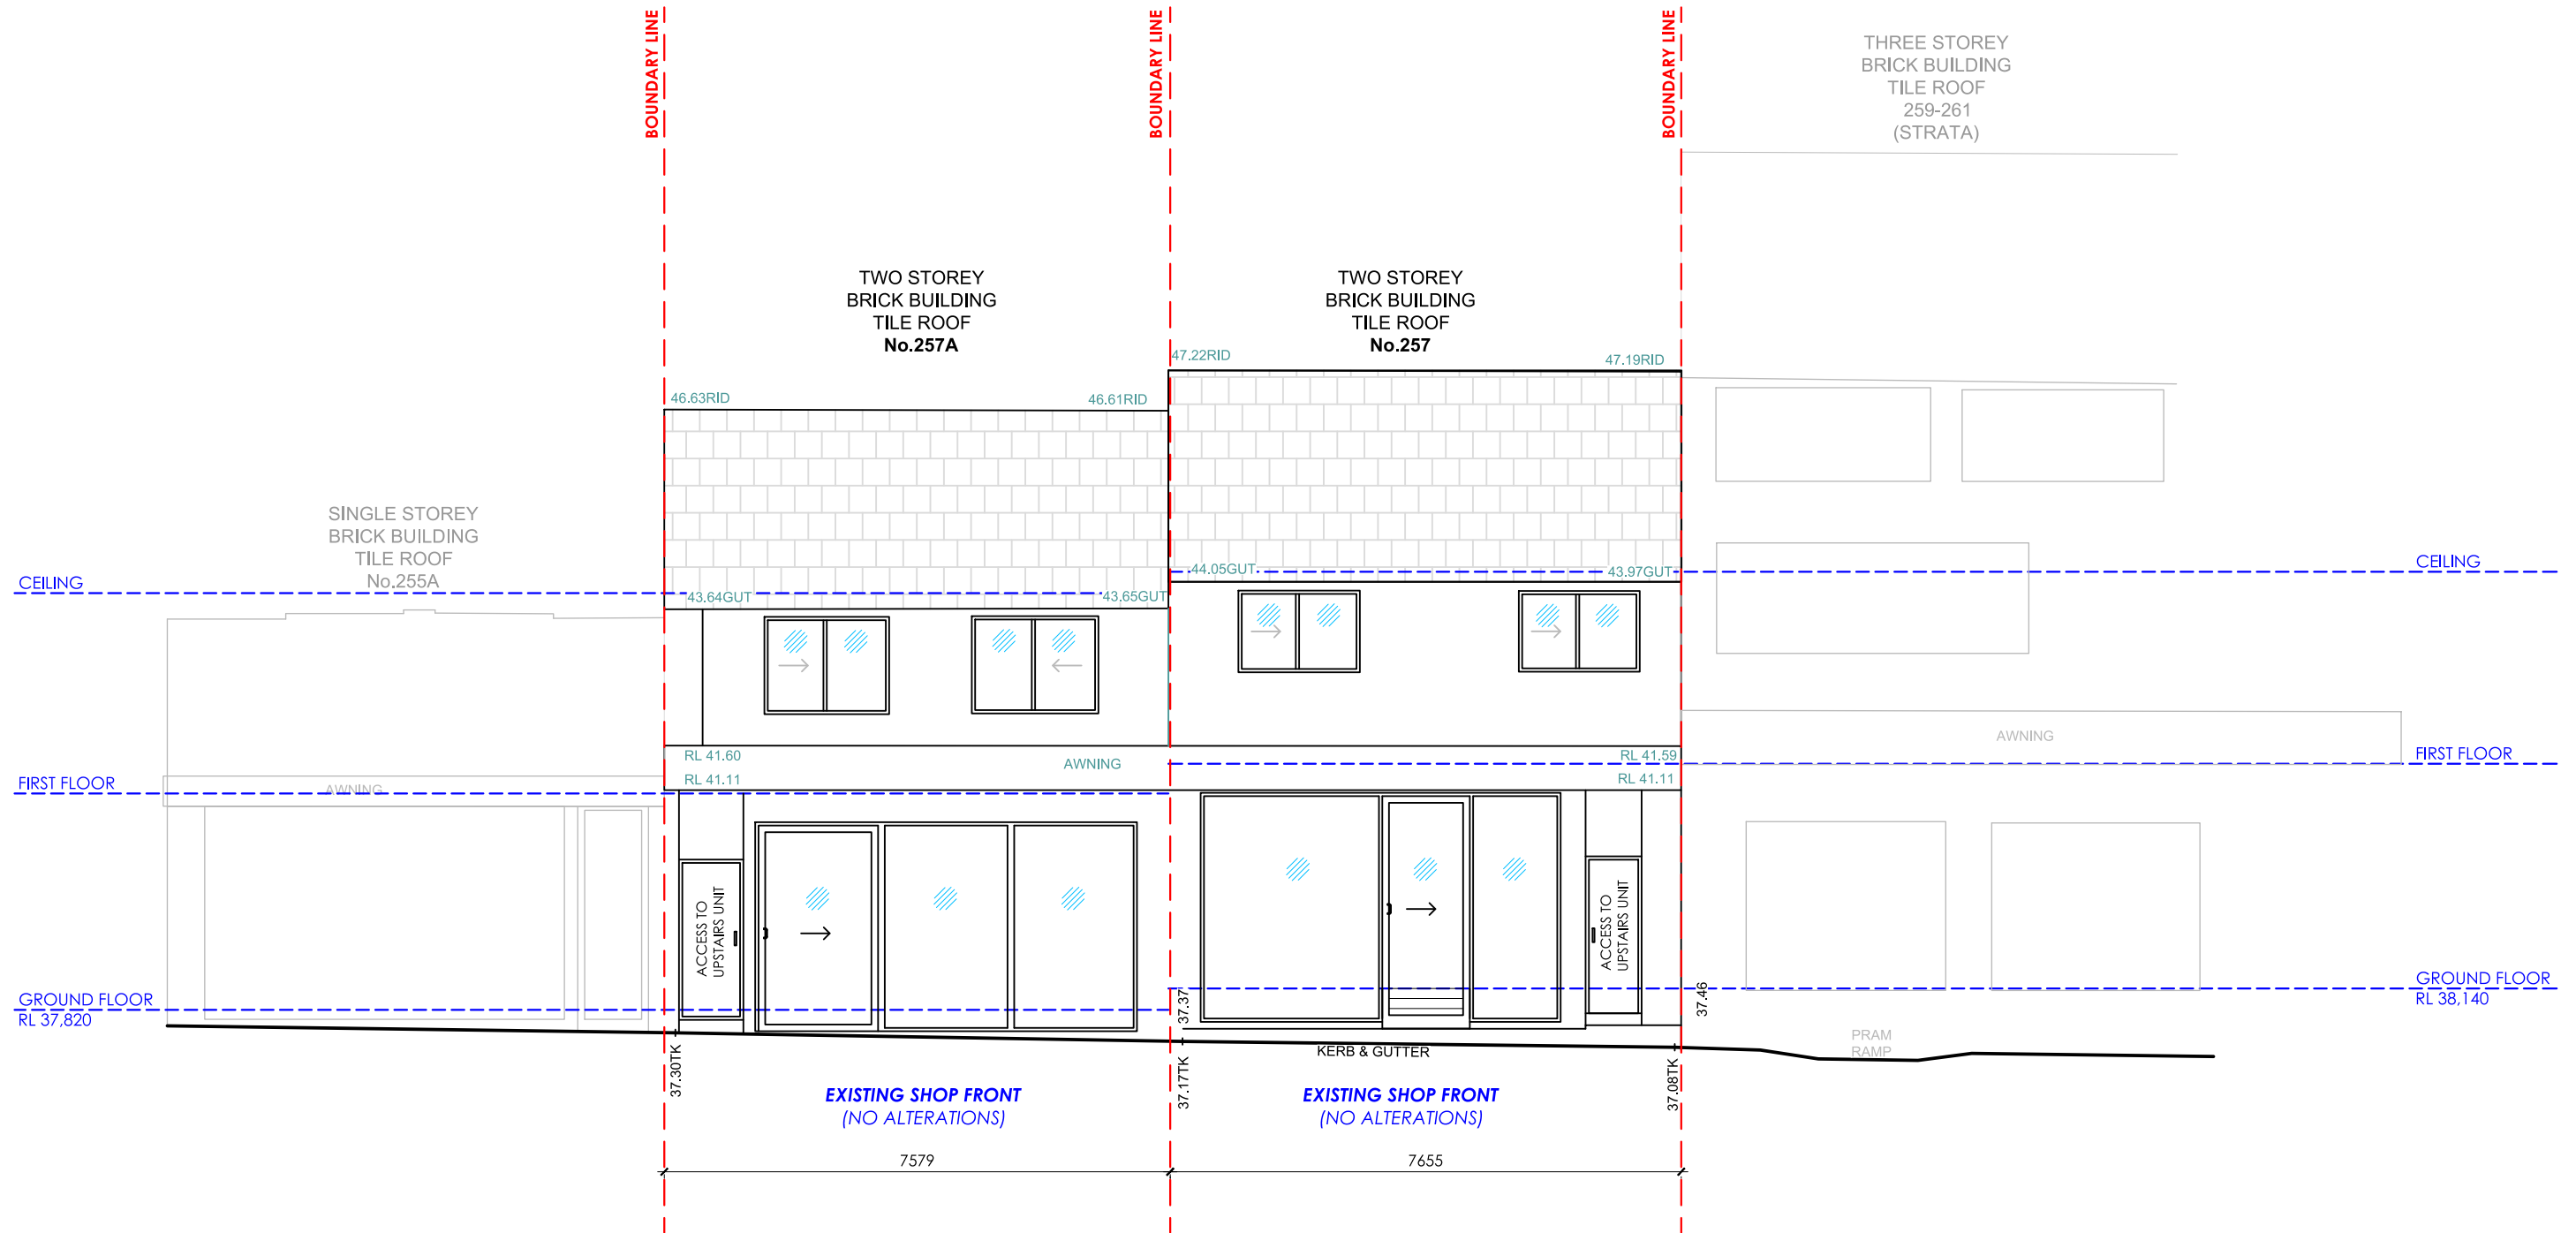


NO ALTERATIONS

WEST ELEVATION (SHOP FRONT)
1:100 @A3

MOD. DA

COPYRIGHT ©. THIS DESIGN AND DRAWINGS ARE THE PROPERTY OF RICK HANNA AND MUST NOT BE USED, REPRODUCED OR COPIED WHOLLY OR IN PART WITHOUT THE WRITTEN PERMISSION FROM THE OWNER.
Mob: 0402 360 412 E: rick_hanna@hotmail.com

TRADING HOURS EXTENSION
FOR OMRAN KHANAT
257 & 257A HECTOR ST. BASS HILL NSW 2197
DRAWN: RH CHECKED: MR
SHOPFRONT ELEVATION 1:100 @A3
REVISION B DATE 15/07/2026
DRAWING NO. A-04

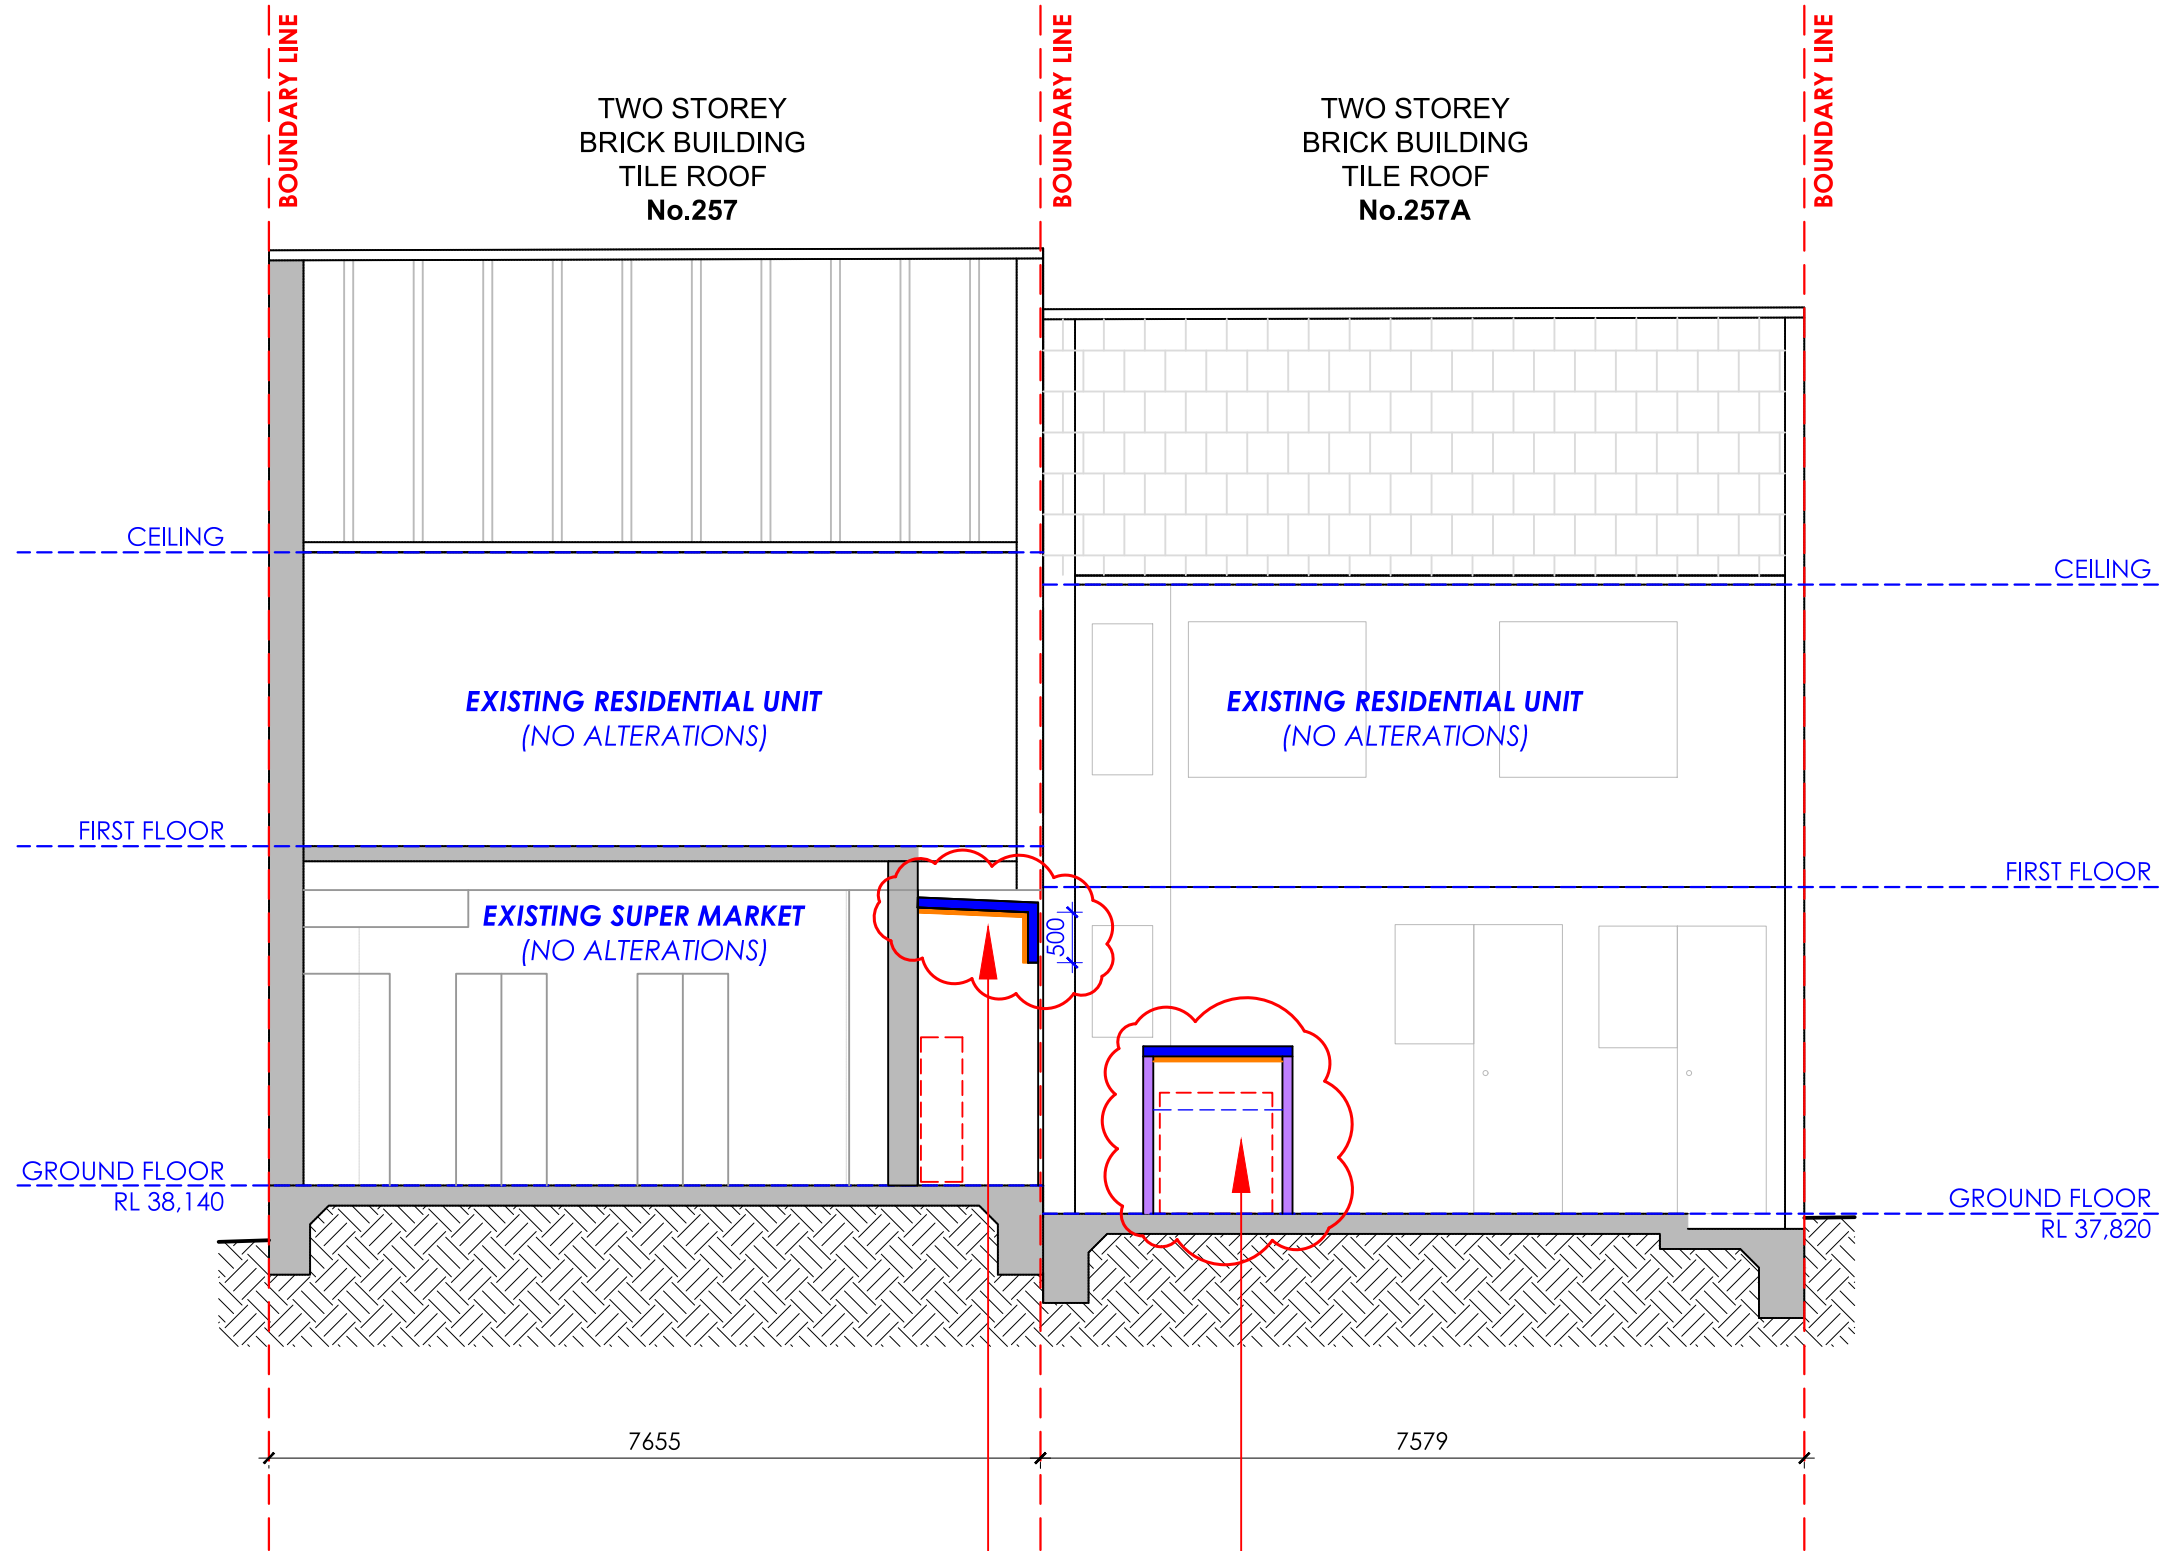

PROPOSED ACOUSTIC BARRIER OVER REFRIGERATION UNITS:

- RETAIN EXISTING COLOR BOND FENCE
- NEW CANOPY / AWNING BARRIER (MIN 15KG/M2), TO EXTEND DOWN MIN 500MM.

PROPOSED ACOUSTIC ENSLOSER OVER OUTDOOR AC UNIT WITH:

- FANTECH SBL1 LOUVRES TO SIDES.
- MIN 15KG/M2 ROOF.
- 50MM ACOUSTIC ABSORPTION LAYER BELOW ROOF.
- SUITABLE BARRIER AROUND UNIT TO IMPROVE AIR FLOW.


TYP. SECTION
1:75 @A3

MOD. DA


COPYRIGHT ©. THIS DESIGN AND DRAWINGS ARE THE PROPERTY OF RICK HANNA AND MUST NOT BE USED, REPRODUCED OR COPIED WHOLLY OR IN PART WITHOUT THE WRITTEN PERMISSION FROM THE OWNER.
Mob: 0402 360 412 E: rick_hanna@hotmail.com

TRADING HOURS EXTENSION
FOR OMRAN KHANAT
257 & 257A HECTOR ST. BASS HILL NSW 2197
DRAWN: RH
TYP. SECTION
REVISION B
DRAWING NO.
CHECKED: MR
1:75 @A3
DATE 15/07/2026
A-05

A.4.2 PROPOSED BARRIER DRAWING – SIDE VIEW

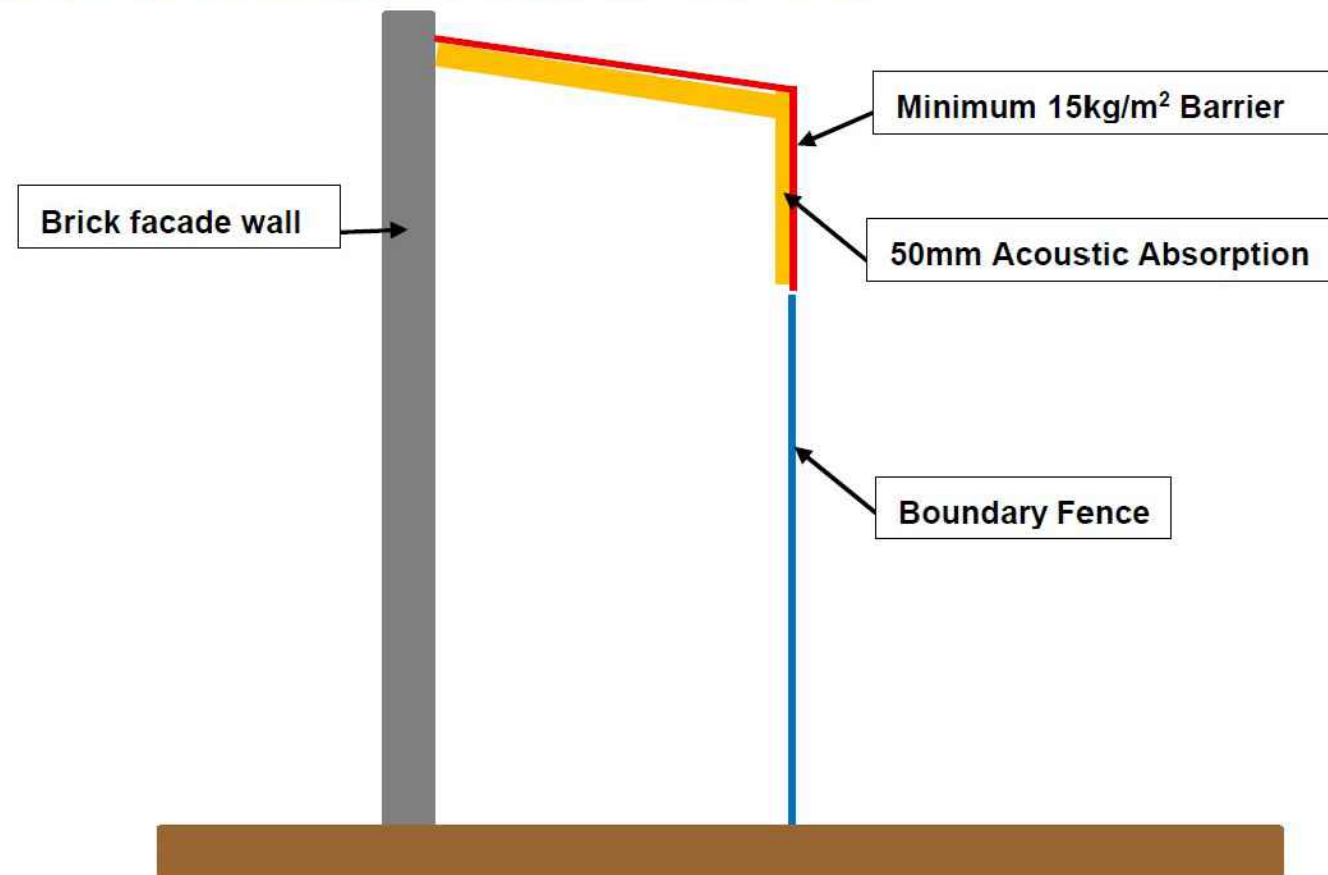

A.4.2 PROPOSED REFRIGERATION PLANT ENCLOSURE DRAWING

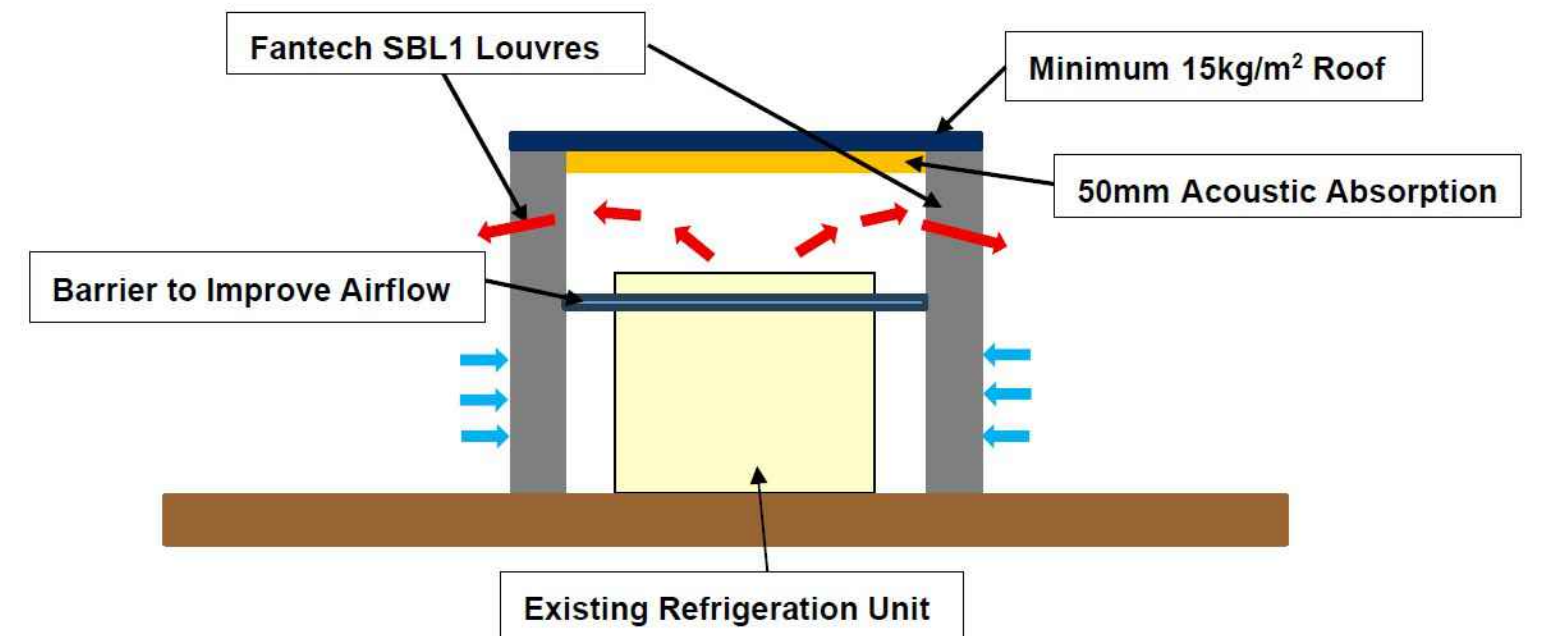

ACOUSTIC IMPROVEMENTS - TYP DETAILS

MOD. DA

COPYRIGHT ©. THIS DESIGN AND DRAWINGS ARE THE PROPERTY OF RICK HANNA AND MUST NOT BE USED, REPRODUCED OR COPIED WHOLLY OR IN PART WITHOUT THE WRITTEN PERMISSION FROM THE OWNER.

Mob: 0402 360 412 E: rick_hanna@hotmail.com

TRADING HOURS EXTENSION
FOR OMRAN KHANAT
257 & 257A HECTOR ST. BASS HILL NSW 2197
DRAWN: RH
TYP. DETAILS
REVISION B
DRAWING NO.

CHECKED: MR
NTS @A3
DATE 15/07/2026
A-06