



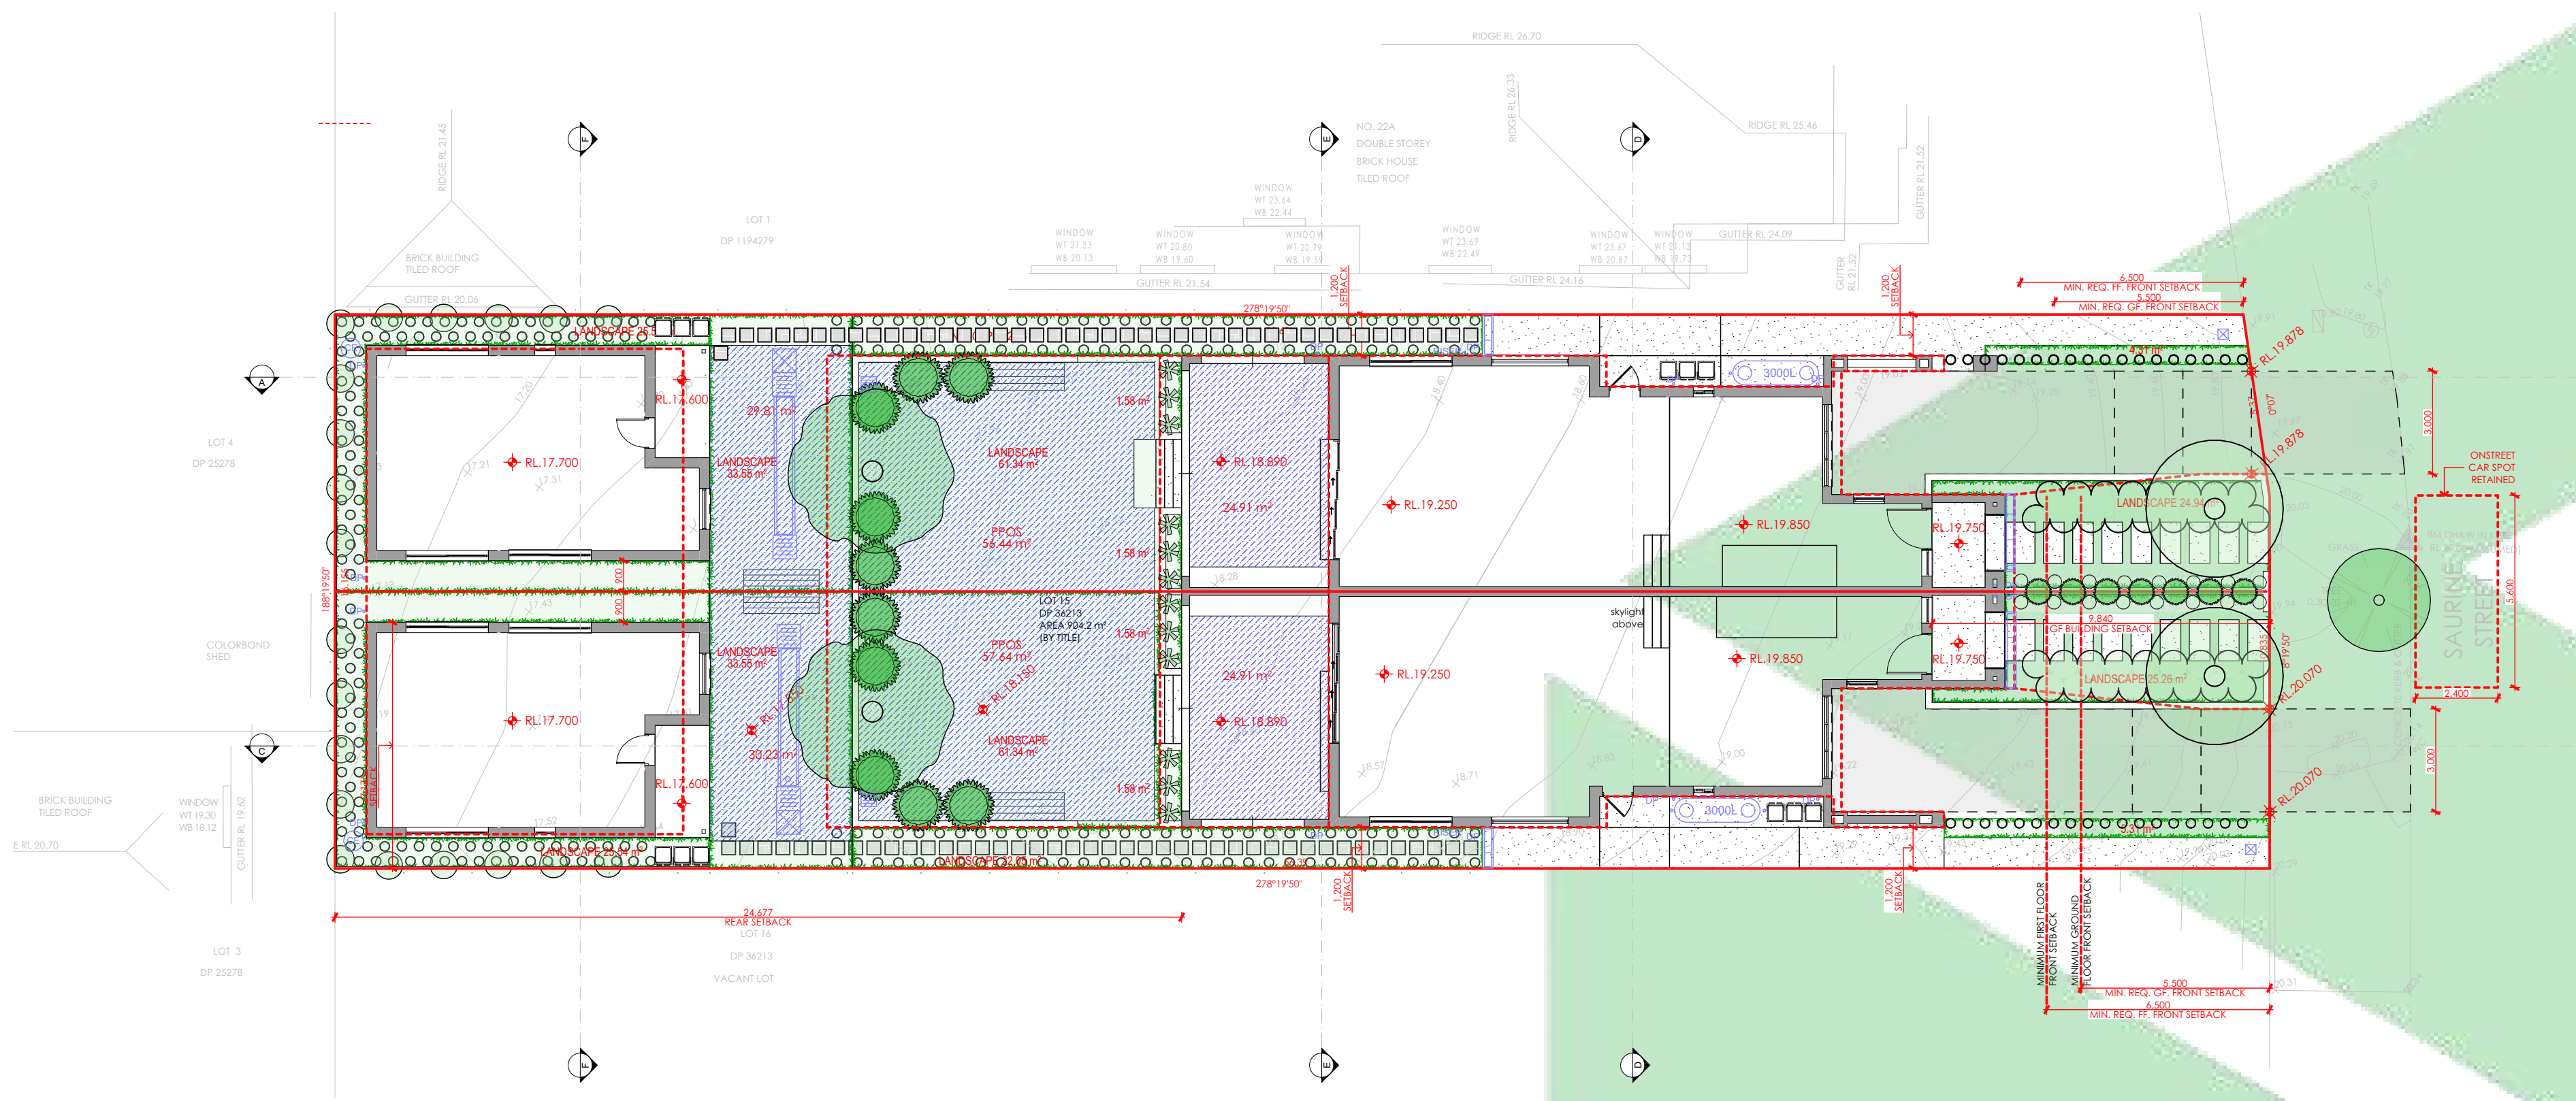


SITE PLAN
1:150

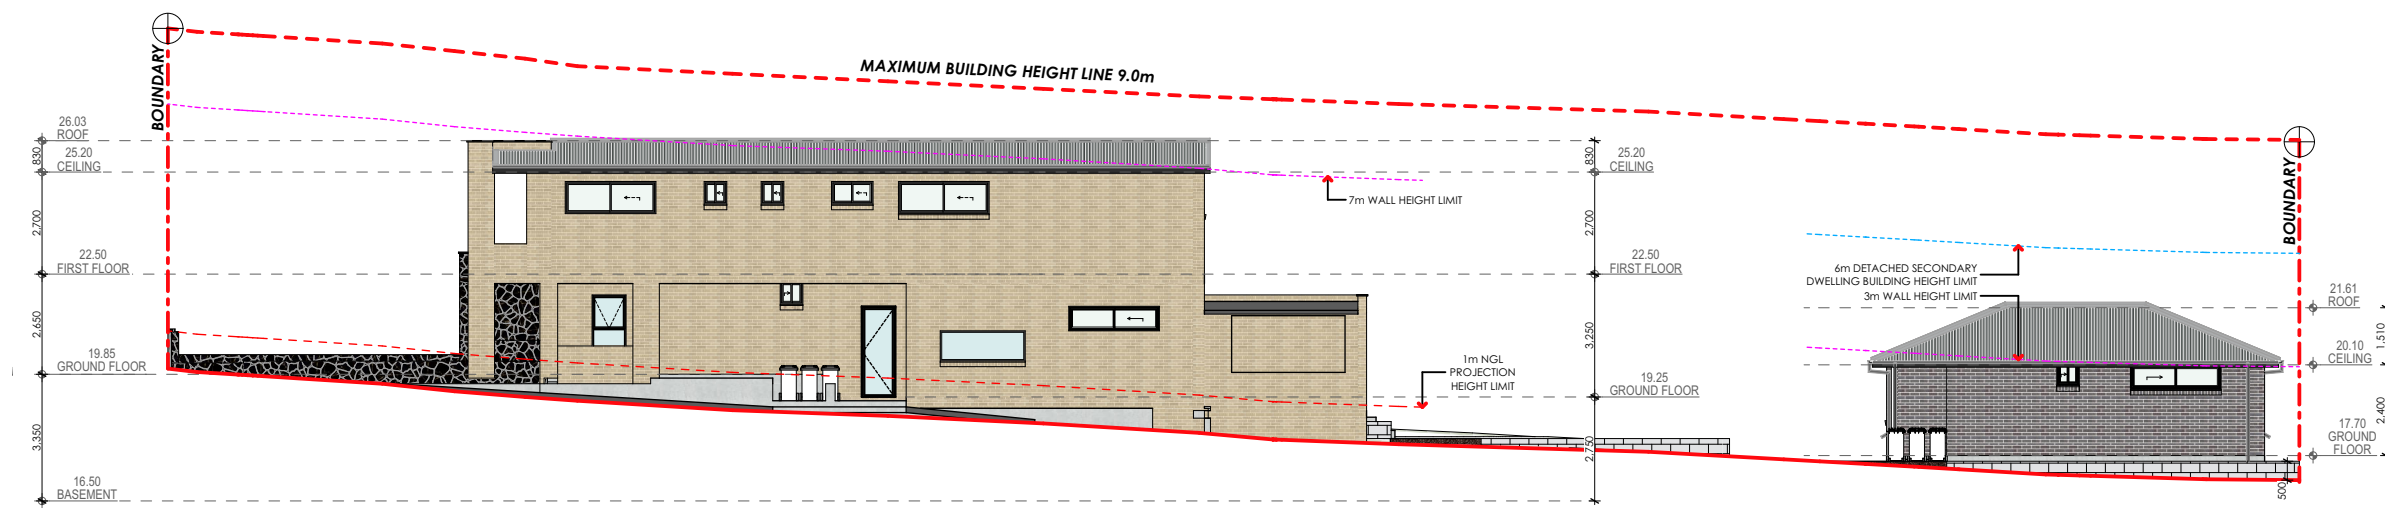

NORTH ELEVATION
1:200




EAST ELEVATION
1:200

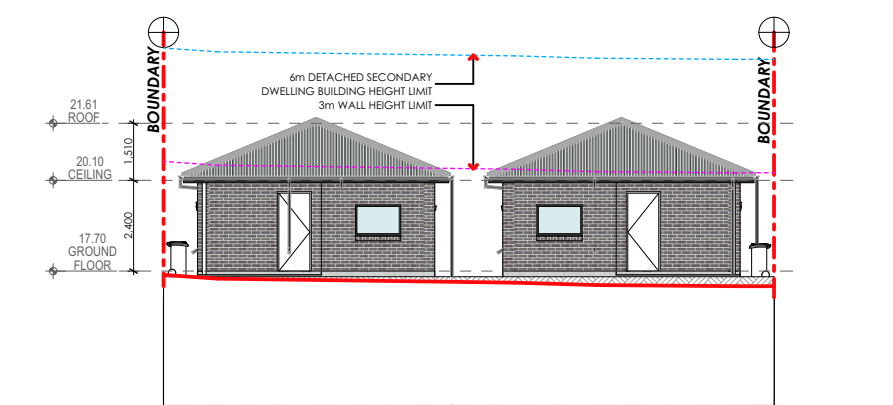


EAST ELEVATION
1:200



SOUTH ELEVATION
1:200

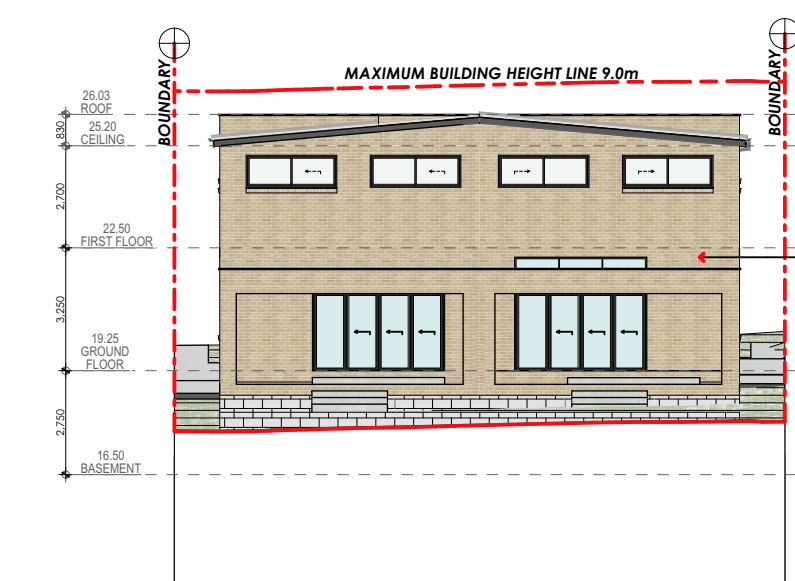

WEST ELEVATION
1:200

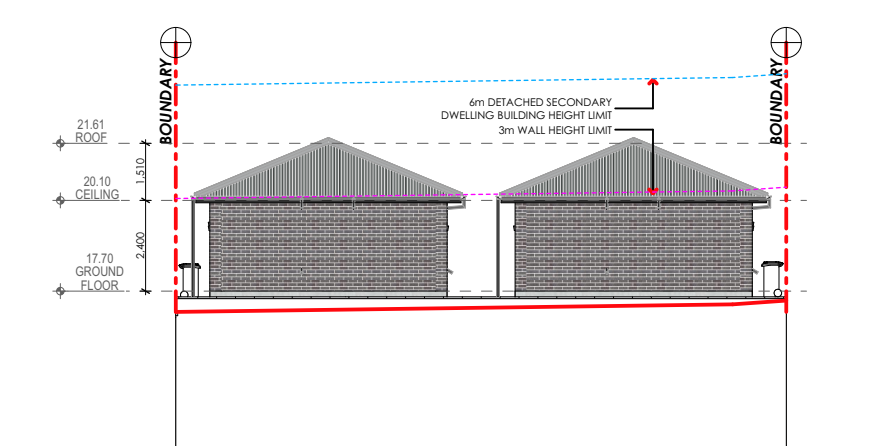

WEST ELEVATION
1:200

PROPOSED DUAL OCCUPANCY &
SECONDARY DWELLINGS
24 SAURINE STREET, BANKSTOWN

DRAWING TITLE

NOTIFICATION PLAN
DRAWING NO
DA25