


Site Calculations	
SITE AREA	1,012.07m ²
EXISTING FLOOR AREA	184.98m ²
PROPOSED AREA	70.00m ²

Notes	
1	LS 21/7/26 11:17 am Existing Water Tank



C Disrupted by Canibuild.

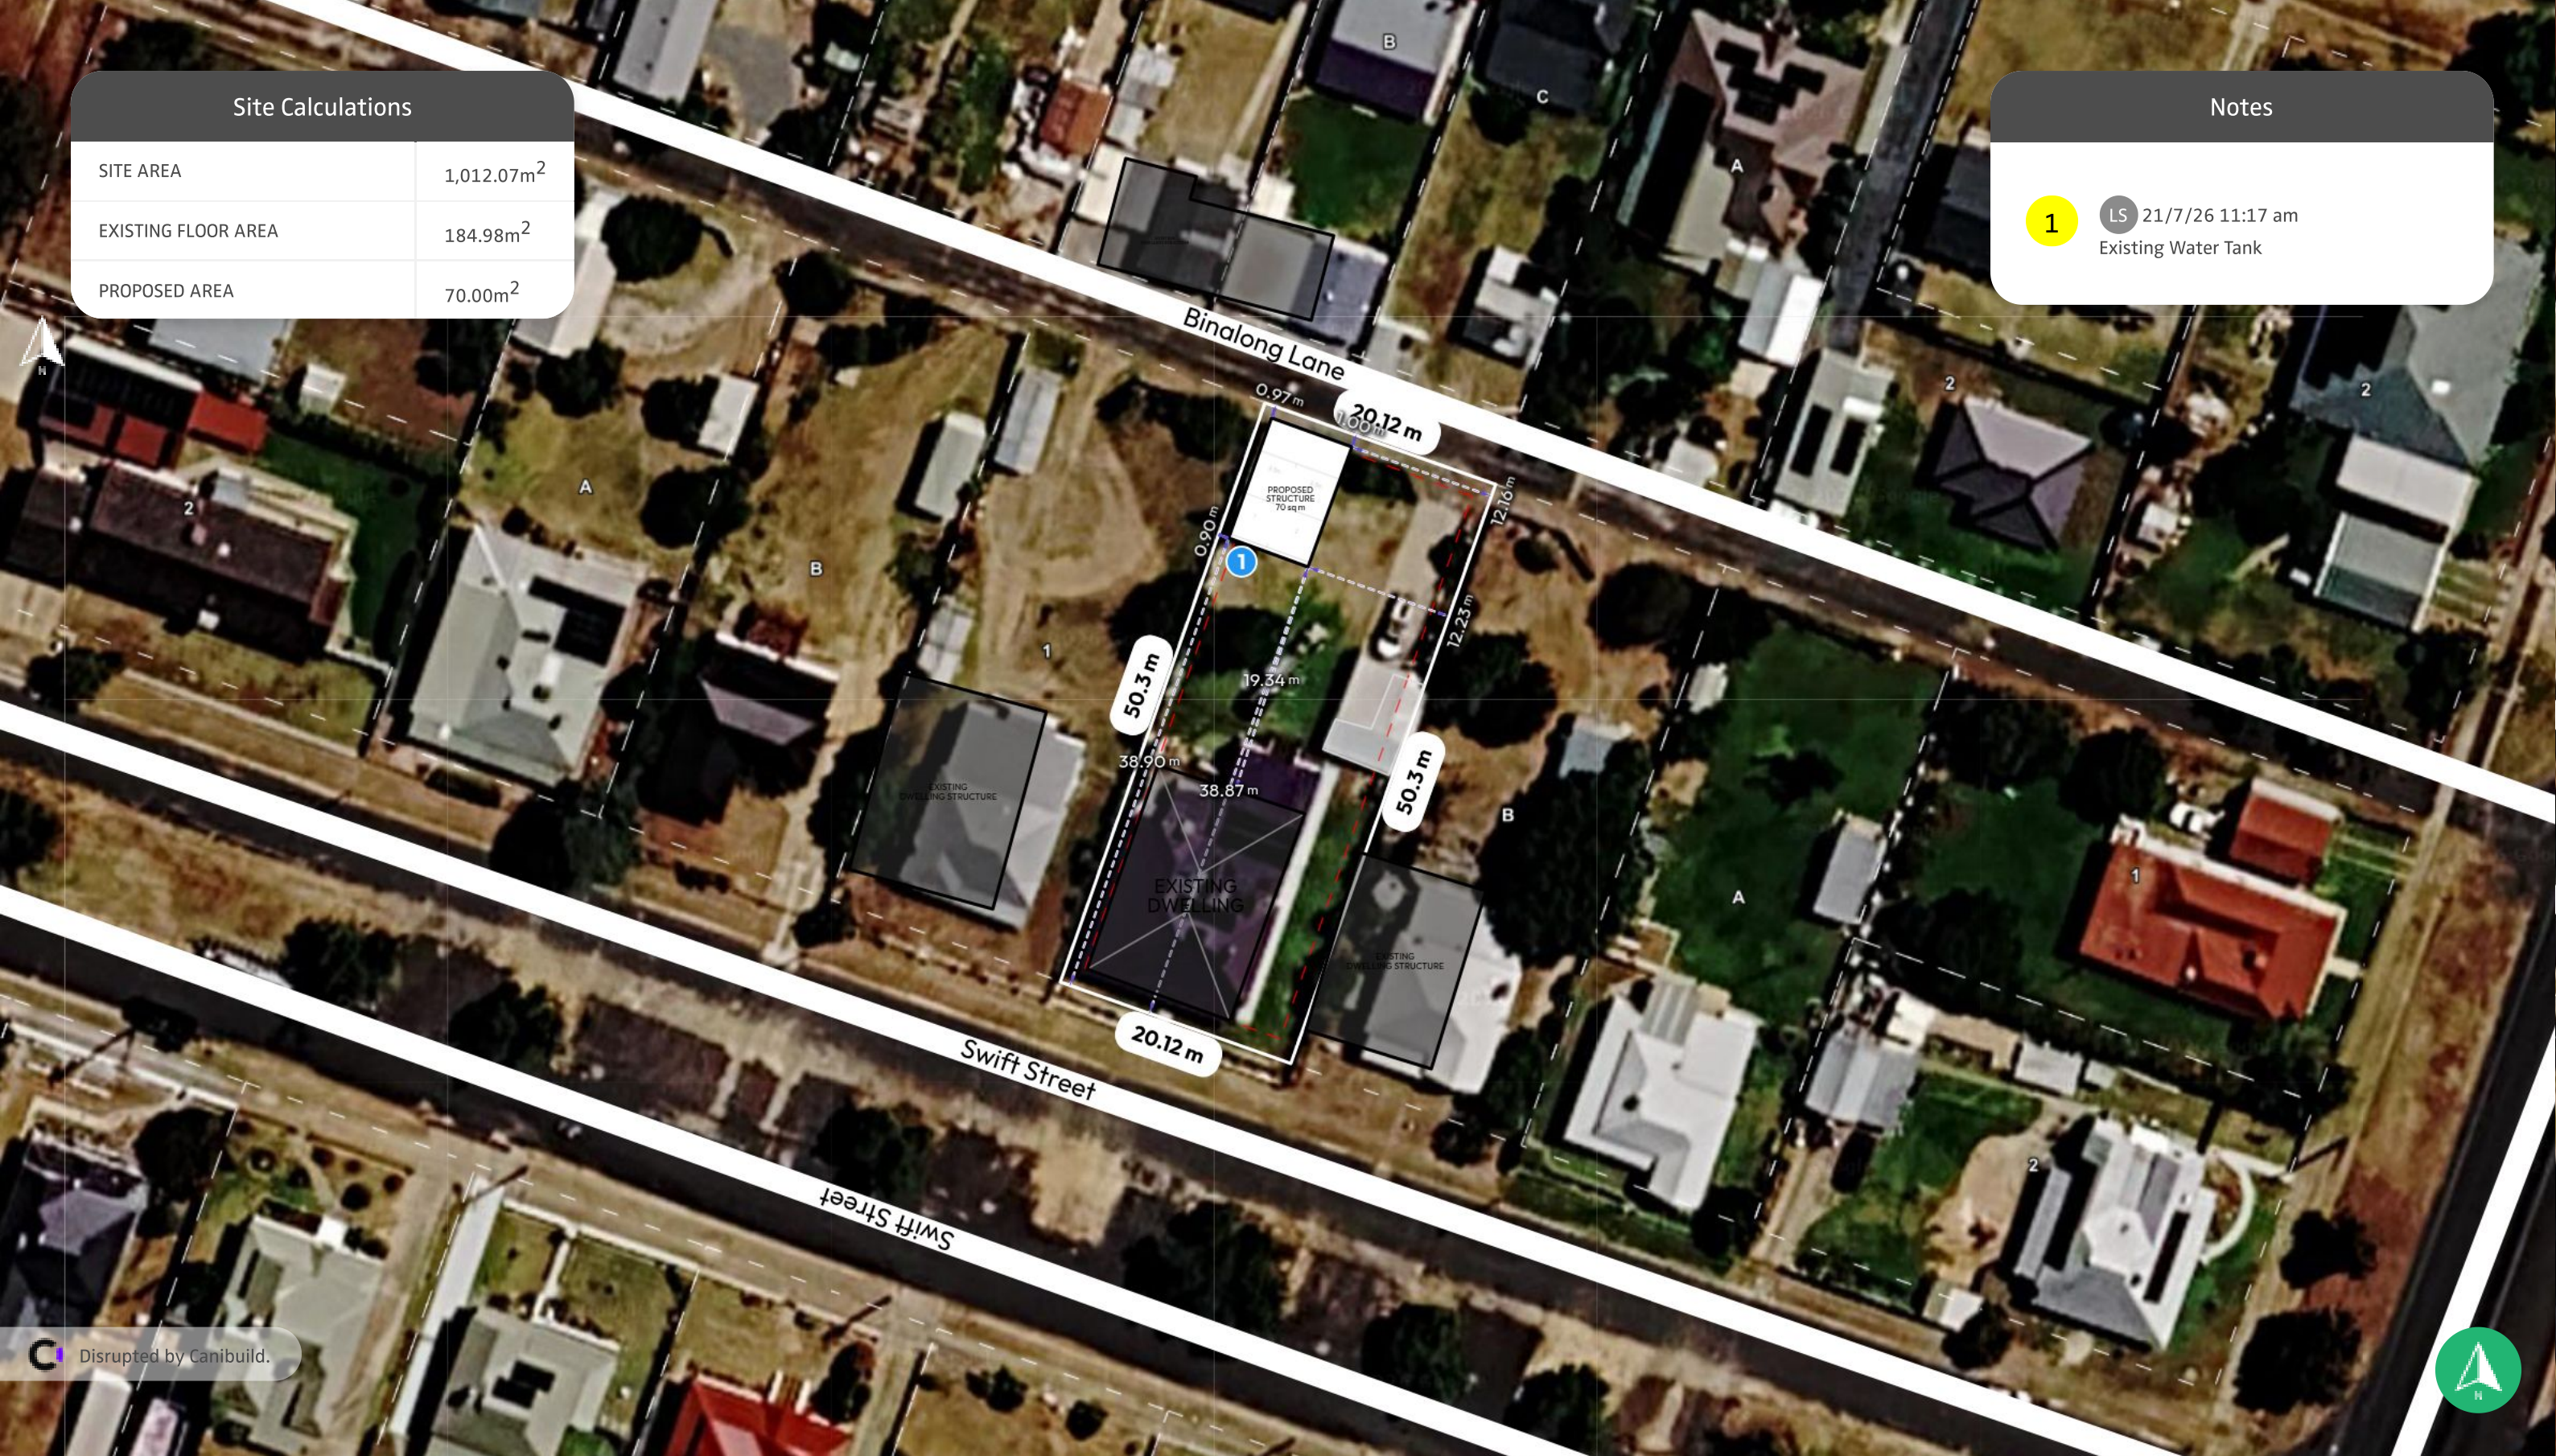


Client Name	Client Email	Client Phone	Signature _____				
Copyright Statement This plan always remains the copyright of designer & shall not be used other than for the project work intended without written authority. No part may be reproduced by any other exclusive right be exercised without permission. Legal enforcement will be taken on copyright infringement. Disclaimer This is not an official document, and may not comply with current laws or industry standards. You should make your own enquiries and seek independent advice from relevant industry professionals before acting or relying on the contents of this document. ALL DIMENSIONS ARE IN METRES. DO NOT SCALE FROM PLANS.		Generated by Lynne Smith masteelptyltd@bigpond.com	Sheet Name Site Plan	Sheet no. 1	Lic no. 225516C	Job no.	
		Property Details 23 Swift St, Harden, NSW 2587, Australia Lot/DP: 2/-/DP322951	Design Gail Leitner				Scale 1:500@A3
			1st version date: 21/07/2026		Current version date: 21/07/2026		Version # 6

Site Calculations	
SITE AREA	1,012.07m ²
EXISTING FLOOR AREA	184.98m ²
PROPOSED AREA	70.00m ²

SITE AREA	1,012.07m ²
EXISTING FLOOR AREA	184.98m ²
PROPOSED AREA	70.00m ²

Binalong Lane

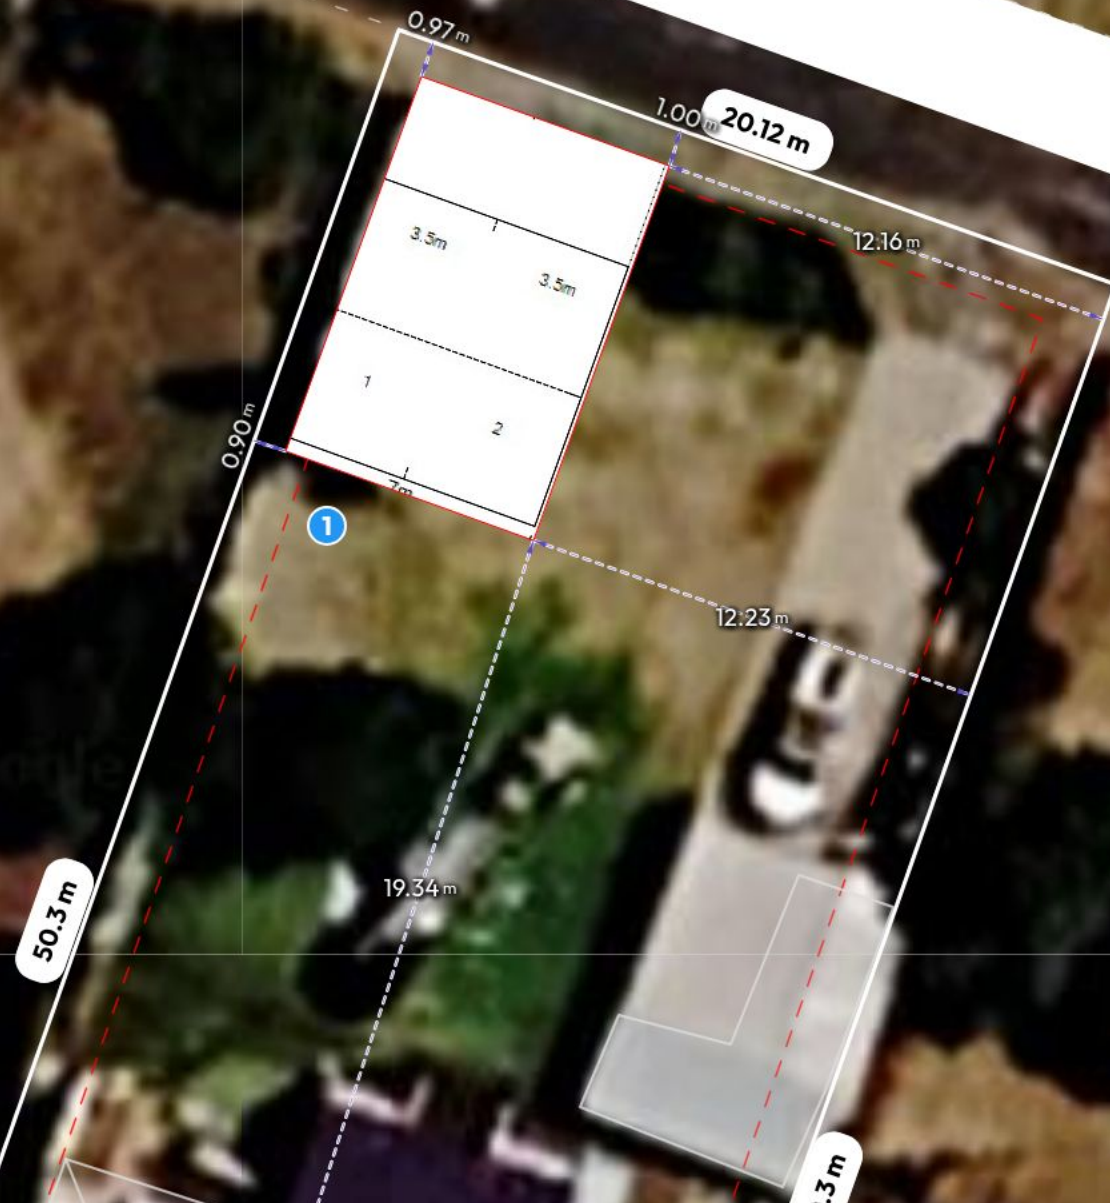

Client Name

Client Email

Client Phone

Signature

Copyright Statement

This plan always remains the copyright of designer & shall not be used other than for the project work intended without written authority. No part may be reproduced by any other exclusive right be exercised without permission. Legal enforcement will be taken on copyright infringement.

Disclaimer

This is not an official document, and may not comply with current laws or industry standards. You should make your own enquiries and seek independent advice from relevant industry professionals before acting or relying on the contents of this document.

ALL DIMENSIONS ARE IN METRES. DO NOT SCALE FROM PLANS.

Generated by Lynne Smith
masteelptyltd@bigpond.com

Sheet Name
Site Plan

Sheet no.
2

Lic no.
225516C

Job no.

Property Details
23 Swift St, Harden, NSW 2587, Australia
Lot/DP: 2/-/DP322951

Design
Gail Leitner

Scale
1:200@A3

1st version date:
21/07/2026

Current version date:
21/07/2026

Version #
6

Binalong Lane



Disrupted by Canibuild.



Client Name	Client Email	Client Phone	Signature _____			
Copyright Statement This plan always remains the copyright of designer & shall not be used other than for the project work intended without written authority. No part may be reproduced by any other exclusive right be exercised without permission. Legal enforcement will be taken on copyright infringement. Disclaimer This is not an official document, and may not comply with current laws or industry standards. You should make your own enquiries and seek independent advice from relevant industry professionals before acting or relying on the contents of this document. ALL DIMENSIONS ARE IN METRES. DO NOT SCALE FROM PLANS.		Generated by Lynne Smith masteelptyltd@bigpond.com	Sheet Name Site Plan	Sheet no. 3	Lic no. 225516C	Job no.
		Property Details 23 Swift St, Harden, NSW 2587, Australia Lot/DP: 2/-/DP322951	Design Gail Leitner			Scale 1:100@A3
			1 st version date: 21/07/2026		Current version date: 21/07/2026	Version # 6

