



NEIGHBOUR NOTIFICATION

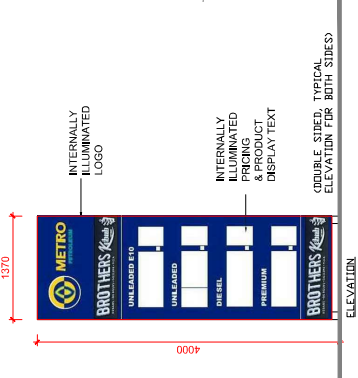

SIGNAGE B DETAILS
SCALE 1:50

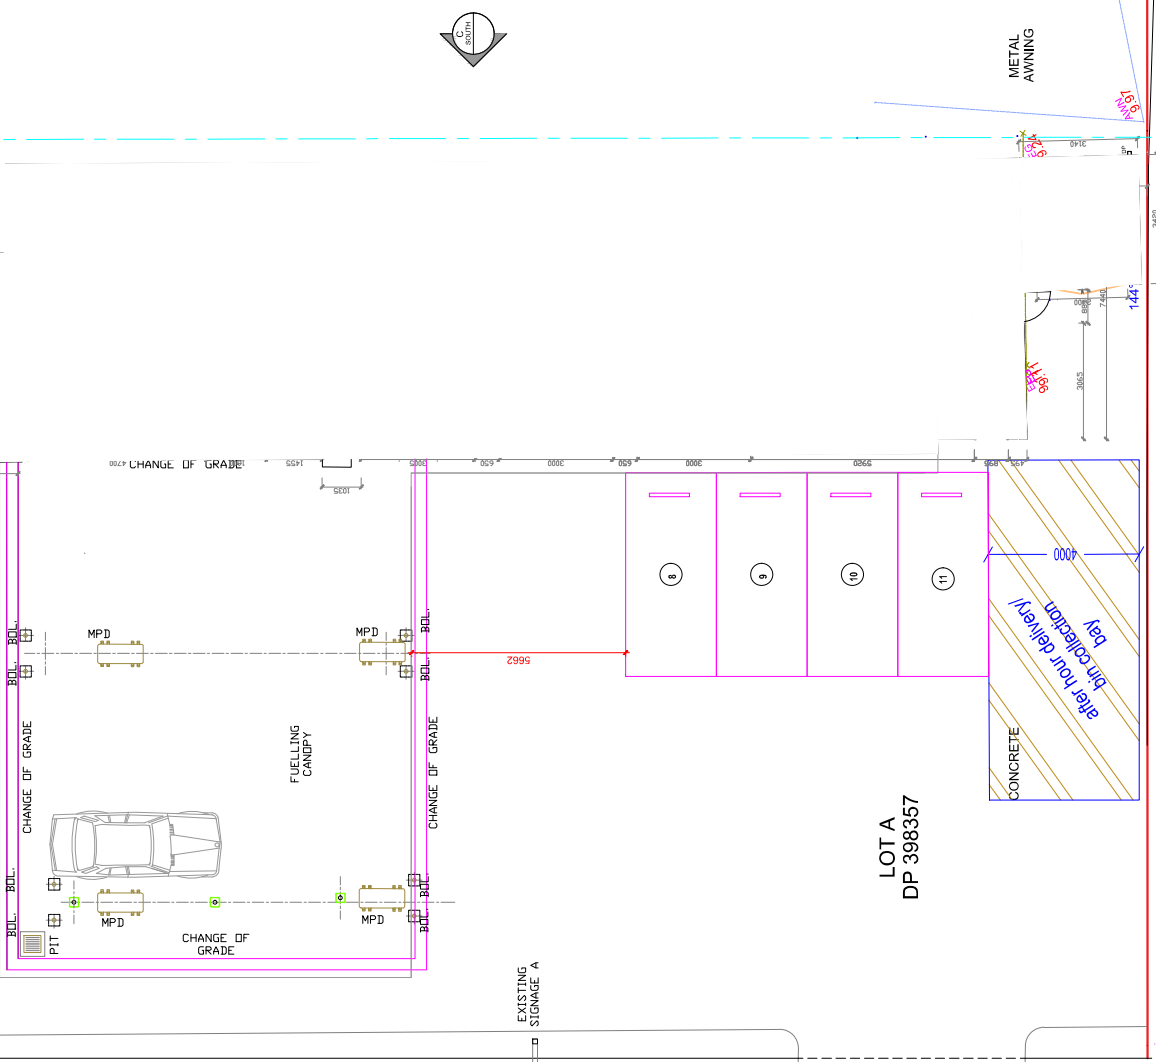

SITE PLAN
SCALE N.T.S.

REVISIONS					
No	AMENDMENT	ENG	DRAFT	DATE	
SCALE BAR					
0	10	20	30	40	50
60	70	80	90	100	100 mm

CUBITIC CONSULTING
PTY LTD, AUSTL
STRUCTURAL / FOST TENDRINGS


SUITE 3, 1 BULLECCOURT AVE, MILPERRA, NSW 2214
Office - (+61) 2 8604 1285 | Mobile - (+61) 452 590 443
Email - info@cubitic.com.au | Web - www.cubitic.com.au

CUBITIC CONSULTING
SUITE 3, 1 BULLECCOURT AVE, MILPERRA, NSW 2214


PROJECT TITLE
CHANGE OF USE KITCHEN AND COOL ROOM AREA
TO FOOD AND DRINK PREMISES AT
284 CANTERBURY RD, CANTERBURY, NSW 2193

DRAWING TITLE
SITE PLAN, ELEVATIONS and SIGNAGES


DESIGNER	DRAFTSPERSON	APPROVED BY	M.WASEF
-----	A.KAMEL	-----	M.WASEF
SCALE @ A1 1:100	DATE	SHEET SIZE A1	REVISION
JOB No 240194	DRAWING No. A0000		1

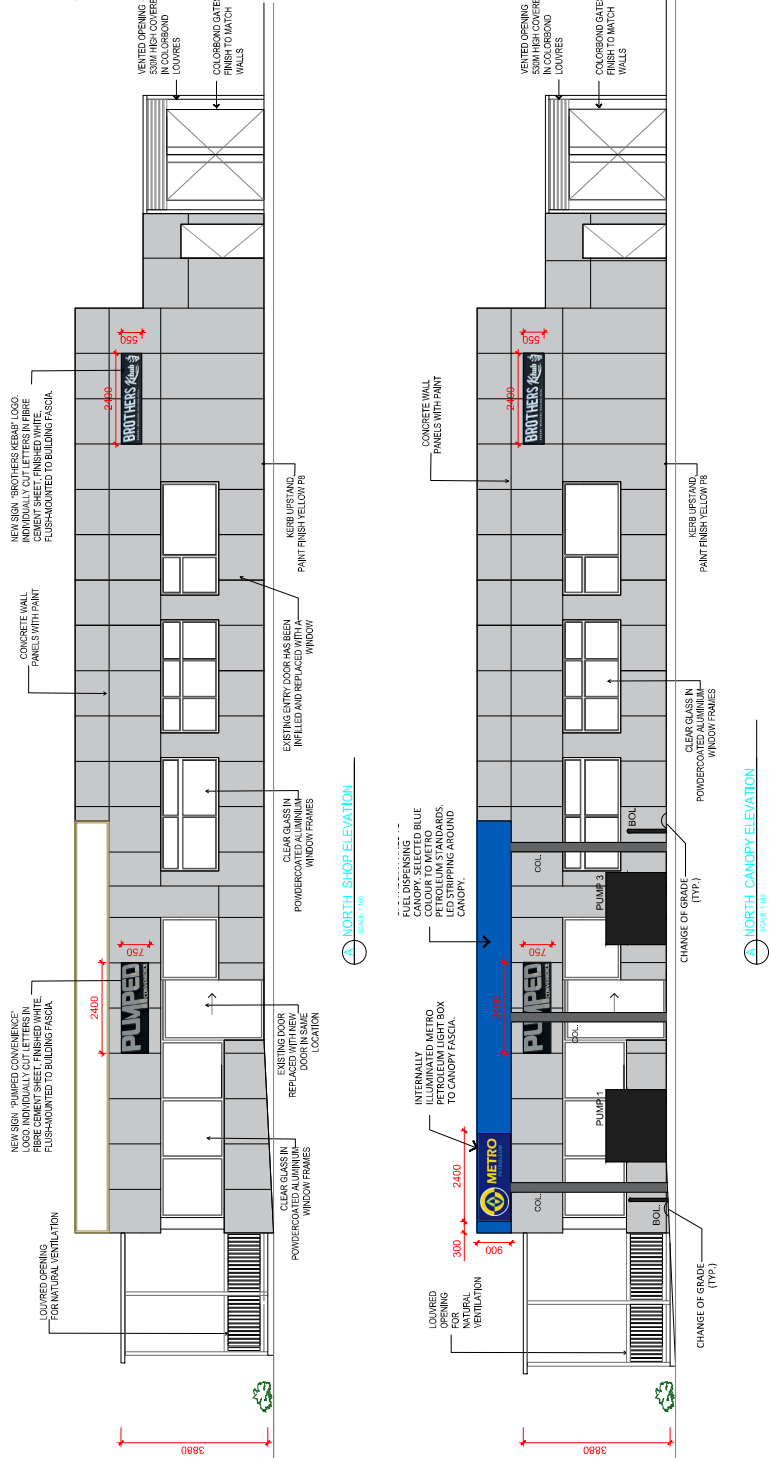


NORTH ELEVATION
SCALE 1:50

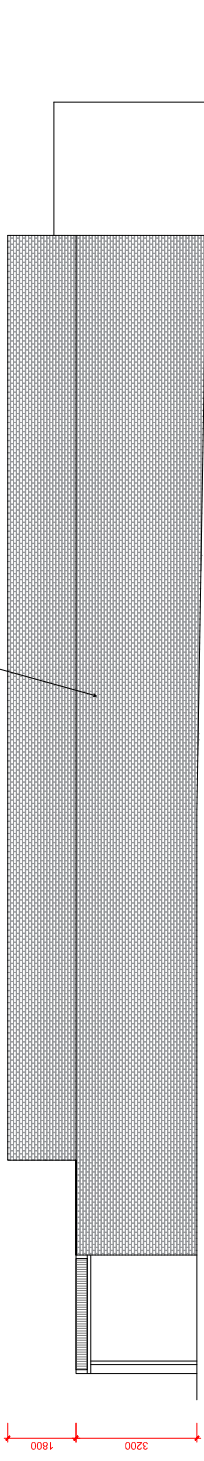

SOUTH ELEVATION
SCALE 1:50

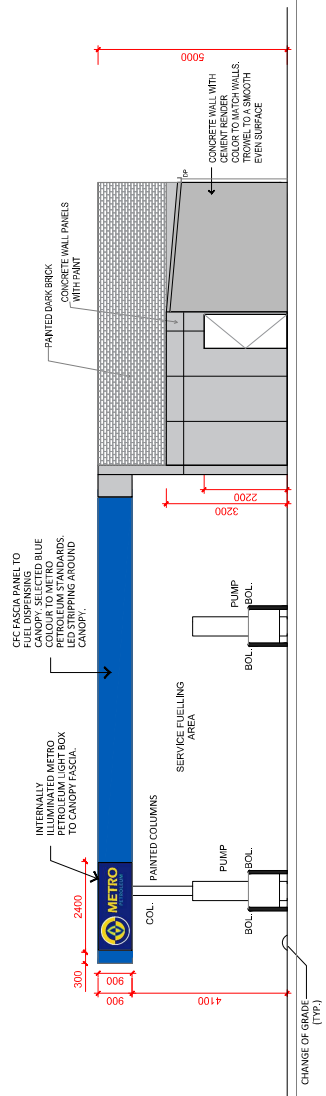

WEST ELEVATION
SCALE 1:50

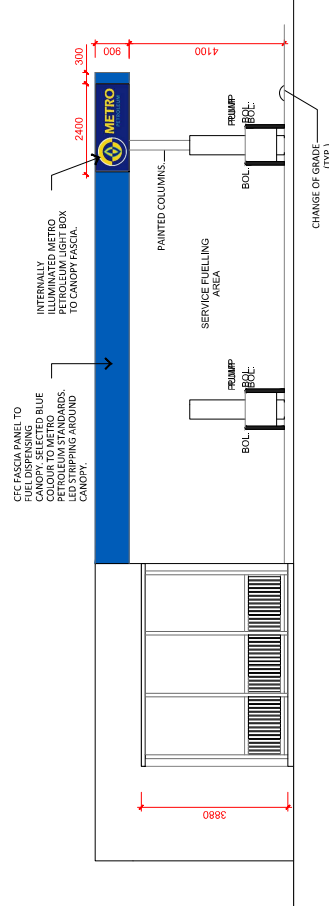

ELEVATIONS
SCALE N.T.S.

SIGNAGE A DETAILS
SCALE 1:50