

DRAWING SCHEDULE

A-0000 TITLE PAGE

A-1010 SITE PLAN

A-1201 BASEMENT 01

A-1401 SECTION AA
A-1402 SECTION BB & CC
A-1404 RAMP SECTIONS

GFA CALCULATION

SITE AREA: 779.5SQM
PERMISSIBLE FSR: 1.6:1 + 0.5 BONUS
PERMISSIBLE GFA: 1,590.53 SQM

TOTAL GFA: 1,449.60 SQM
TOTAL FSR: 1.86:1

ROOM MIX

DOUBLE: 25
SINGLE: 18
MANAGER'S: 1


TOTAL: 44 BOARDING ROOMS
COMMUNAL ROOM: 1



GHAZI AL ALI
ARCHITECT
PTY LTD

LEVEL 3 SUITE 10/6 RAILWAY PARADE, BURWOOD
NSW 2134
T. +612 9744 7035 | E. office@ghazia.com
ACN: 67167131848

S4.56
263-267 CANTERBURY ROAD
263-267 CANTERBURY ROAD, CANTERBURY NSW 2193

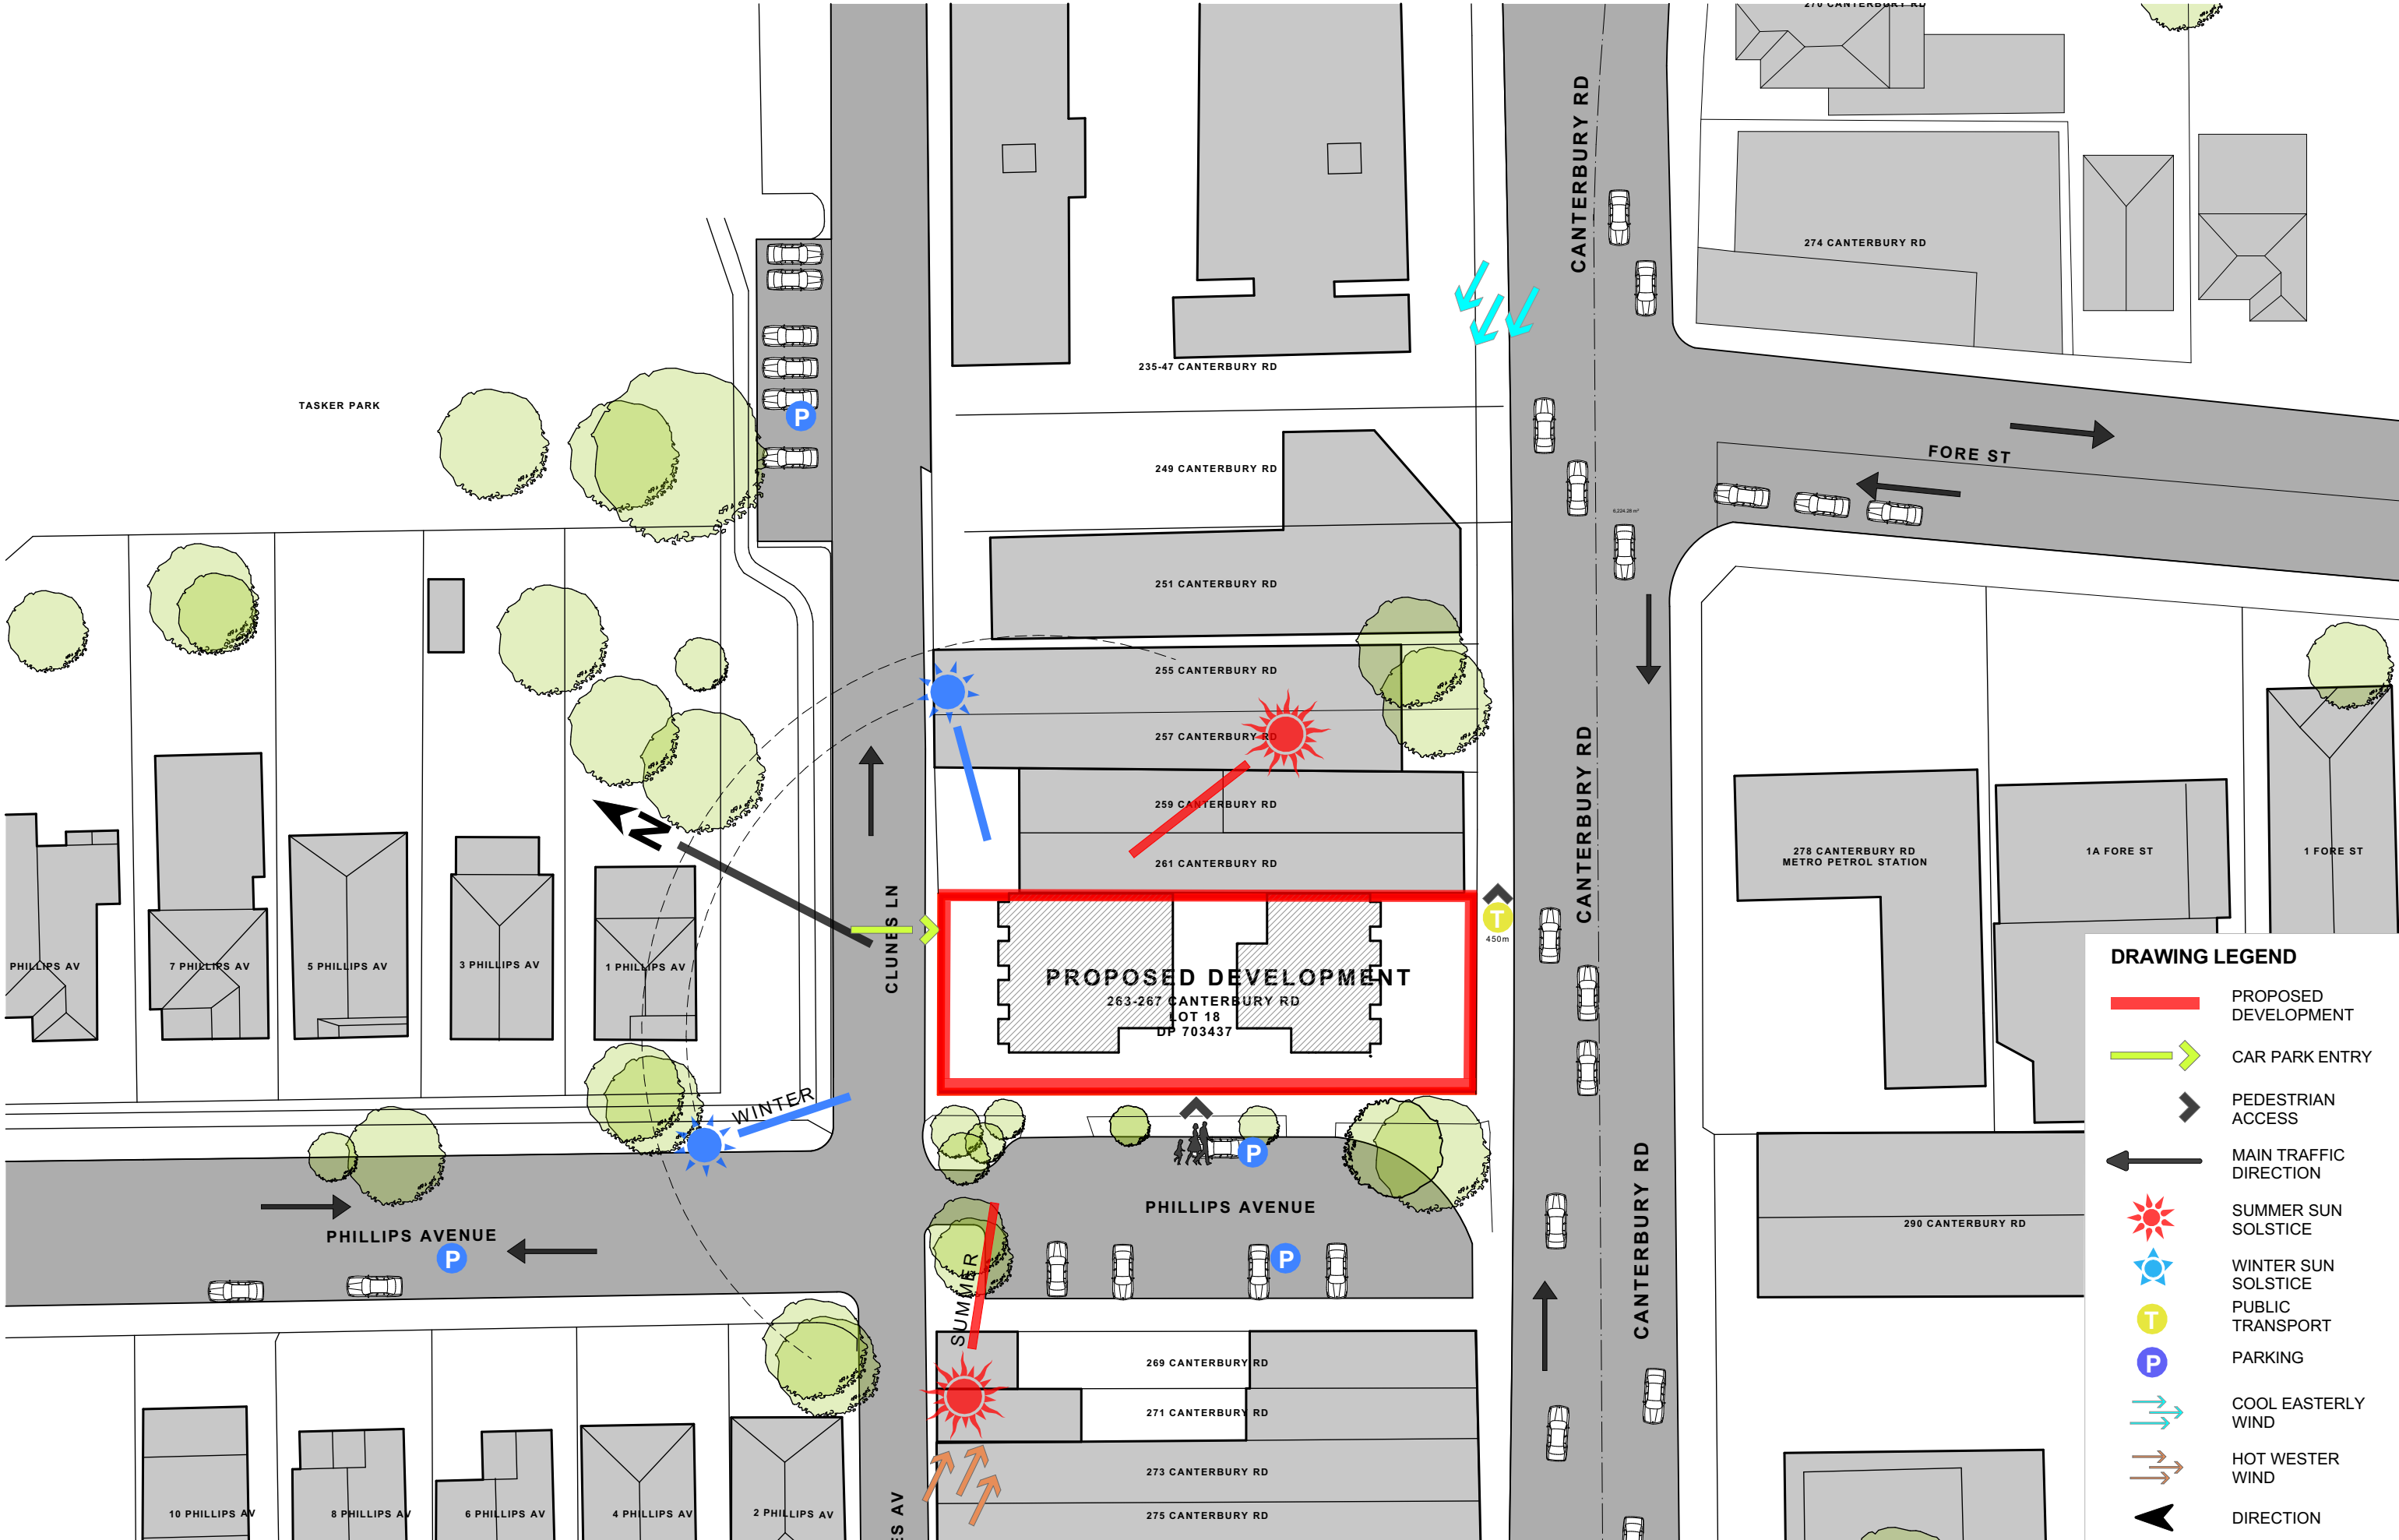

DRAWING LEGEND

PROPOSED DEVELOPMENT

CAR PARK ENTRY

PEDESTRIAN ACCESS

MAIN TRAFFIC DIRECTION

SUMMER SUN SOLSTICE

WINTER SUN SOLSTICE

T

PUBLIC TRANSPORT


P

PARKING

COOL EASTERLY WIND


HOT WESTER WIND

DIRECTION

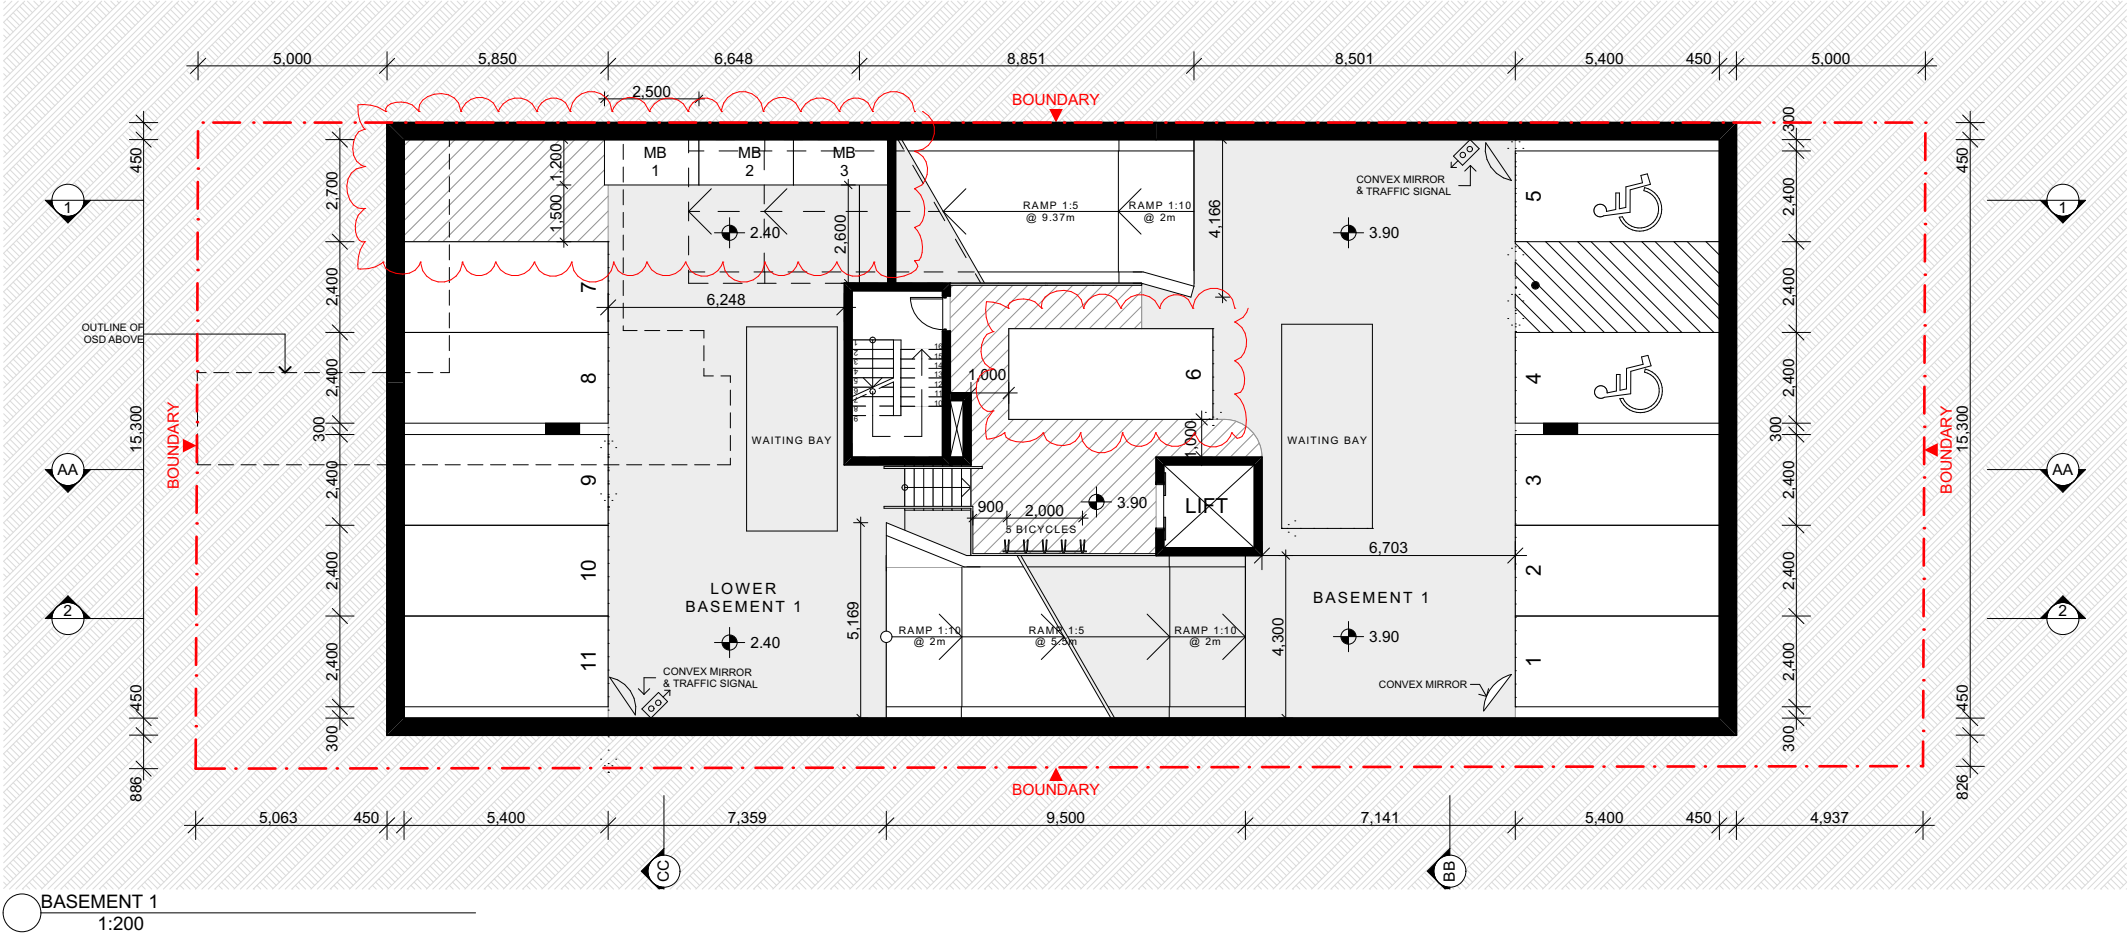

BASEMENT 1
1:200

BASEMENT 01
CARSPACE: 11
MOTORBIKE: 03
BICYCLE: 05

 

FOR S4.56
PURPOSES ONLY
NOT FOR
CONSTRUCTION

S4.56

Drawing Original Size
A3

Rev	Date	Description
A	30/06/2026	TRAFFIC REVIEW


© COPYRIGHT
DO NOT SCALE DWGS. USE
DIMENSIONS ONLY. REFER
ANY DISCREPANCIES TO
ARCHITECT PRIOR TO
CONSTRUCTION.
THESE DRAWINGS ARE
SUBJECT TO COPYRIGHT.

--	--	--	--	--	--	--	--	--	--

ARCHITECT
GHAZI AL ALI
ARCHITECT PTY LTD
NSW reg. no. 7542
T: +612 9744 7035 | E: office@ghazia.com
ACN: 67167131848
LEVEL 3 SUITE 108 RAILWAY PARADE,
BURWOOD NSW 2134

PROJECT
263-267 CANTERBURY ROAD
CLIENT
MING LI
SCALE
1:200, 1:1
DRAWN
MO
PROJECT ARCHITECT
GA
PROJECT DIRECTOR
GA
DATE
5/06/2026

DRAWING NAME BASEMENT 01	PROJECT NUMBER P18-014
DRAWING NUMBER S4.56	ISSUE A-1201

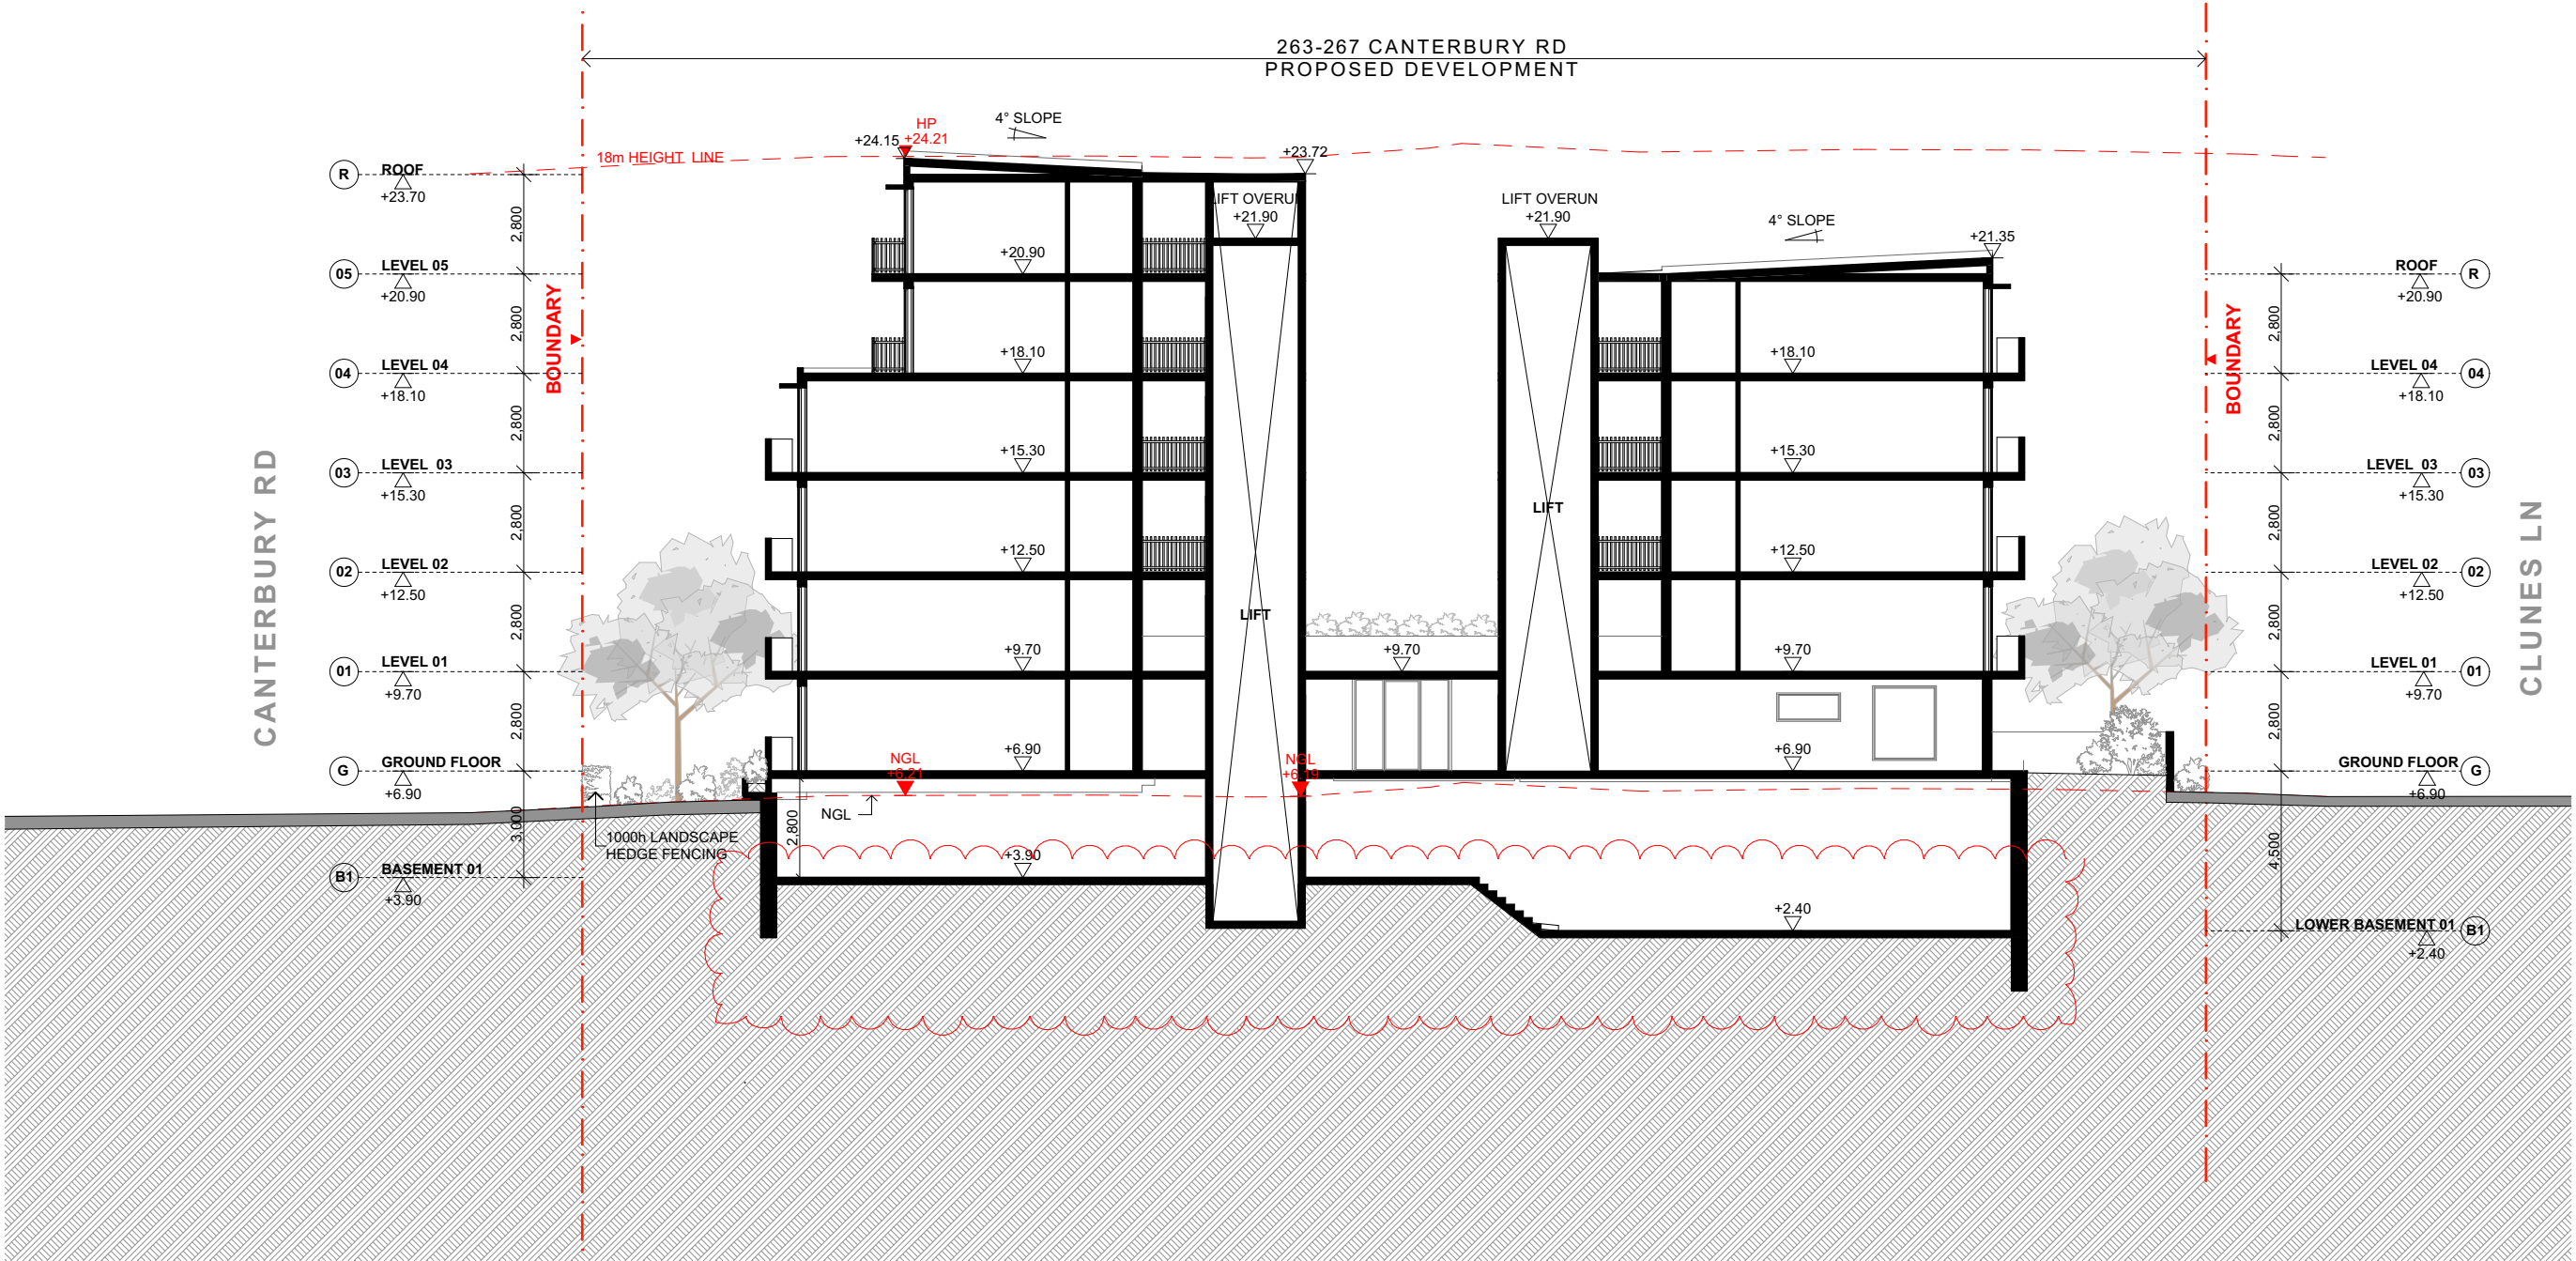

SECTION AA
1:200


SCALE 1:200 @ A3
0 1 2 5 10M

FOR S4.56
PURPOSES ONLY
NOT FOR
CONSTRUCTION
S4.56

Drawing Original Size
A3

Rev	Date	Description
A	30/03/2026	S4.56 APPROVAL




© COPYRIGHT
DO NOT SCALE DWGS. USE
DIMENSIONS ONLY. REFER
ANY DISCREPANCIES TO
ARCHITECT PRIOR TO
CONSTRUCTION.
THESE DRAWINGS ARE
SUBJECT TO COPYRIGHT.

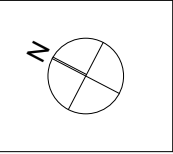

ARCHITECT
GHAZI AL ALI
ARCHITECT PTY LTD
NSW reg. no. 7542
T: +612 9744 7035 | E: office@ghazia.com
ACN: 67167131848
LEVEL 3 SUITE 108 RAILWAY PARADE,
BURWOOD NSW 2134

PROJECT
263-267 CANTERBURY ROAD
CLIENT
MING LI
SCALE
1:1, 1:200
DATE
5/06/2026
DRAWN
MO
PROJECT ARCHITECT
GA
PROJECT DIRECTOR
GA

DRAWING NAME
SECTION AA
DRAWING NUMBER
S4.56
PROJECT NUMBER
A-1401
ISSUE
A
PROJECT NUMBER
P18-014

 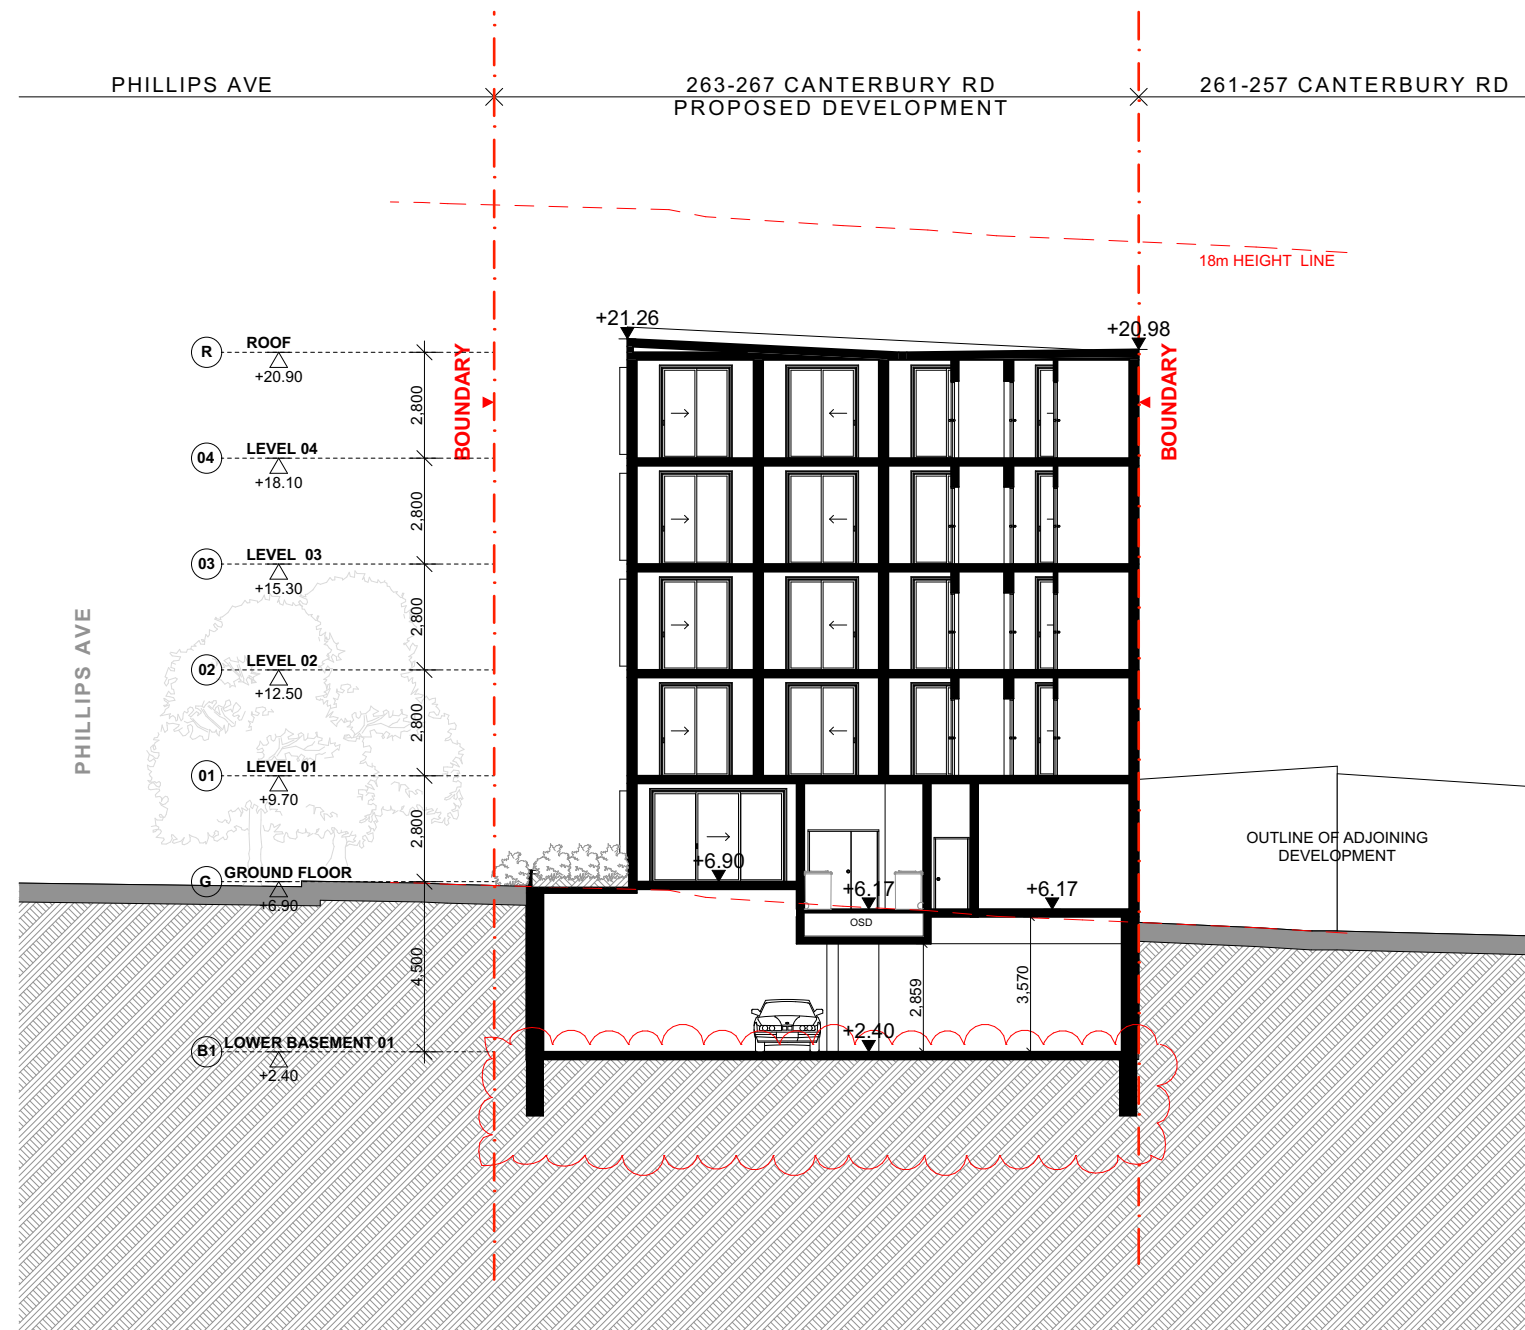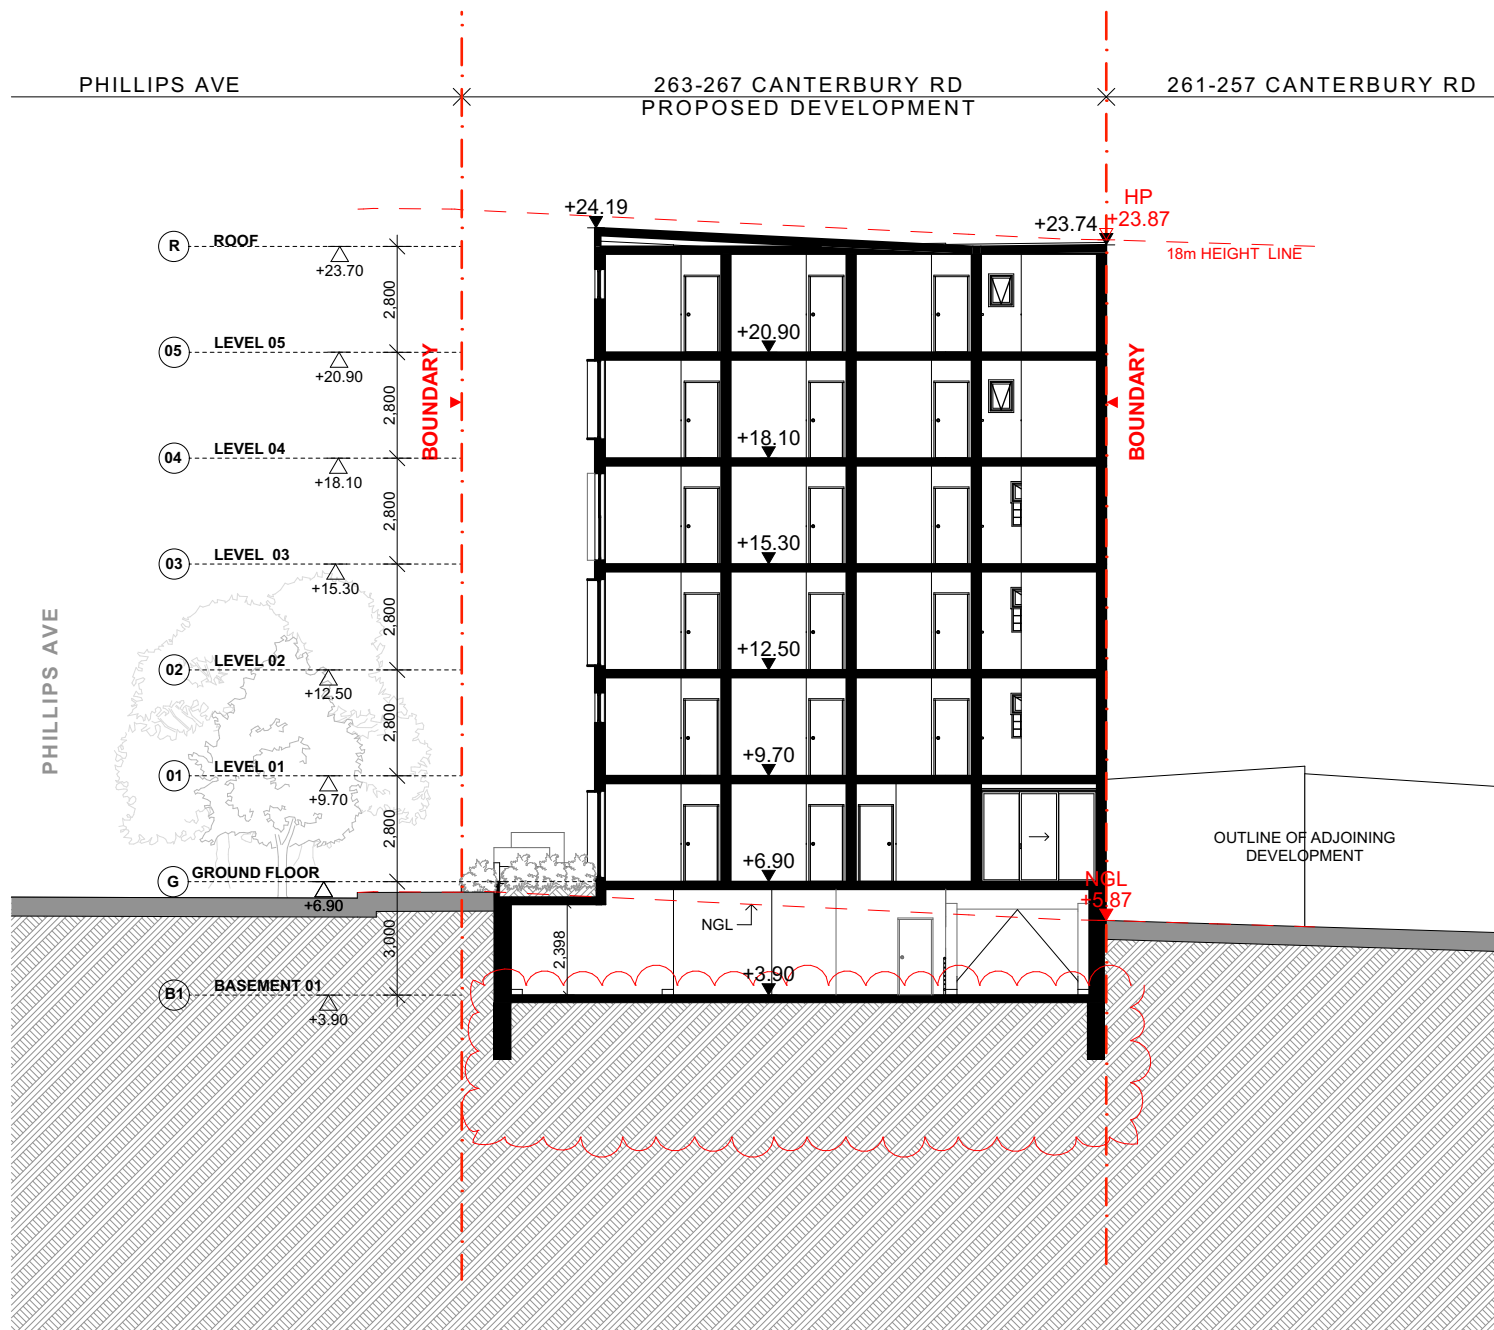

FOR \$4.56
PURPOSES ONLY
NOT FOR
CONSTRUCTION
\$4.56


Drawing Original Size
A3

			A	30/03/2026	S4.56 APPROVAL
			Rev	Date	Description

© COPYRIGHT

DO NOT SCALE DWGS. USE
DIMENSIONS ONLY. REFER
ANY DISCREPANCIES TO
ARCHITECT PRIOR TO
CONSTRUCTION.

THESE DRAWINGS ARE
SUBJECT TO COPYRIGHT.

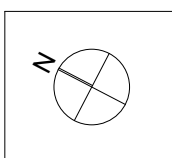

ARCHITECT




GHAZI AL ALI
ARCHITECT PTY LTD

NSW reg. no. **7542**


T. +612 9744 7035 | E. office@ghazia.com
ACN: 67167131848
LEVEL 3 SUITE 10/6 RAILWAY PARADE,
BURWOOD NSW 2134

PROJECT		
263-267 CANTERBURY ROAD		
CLIENT		
MING LI		
SCALE		DATE
1:200		5/06/2026
DRAWN	PROJECT ARCHITECT	PROJECT DIRECTOR
MO.	GA.	GA.

DRAWING NAME SECTION BB & CC		PROJECT NUMBER P18-014
DRAWING NUMBER S4.56 A1402		
		ISSUE A

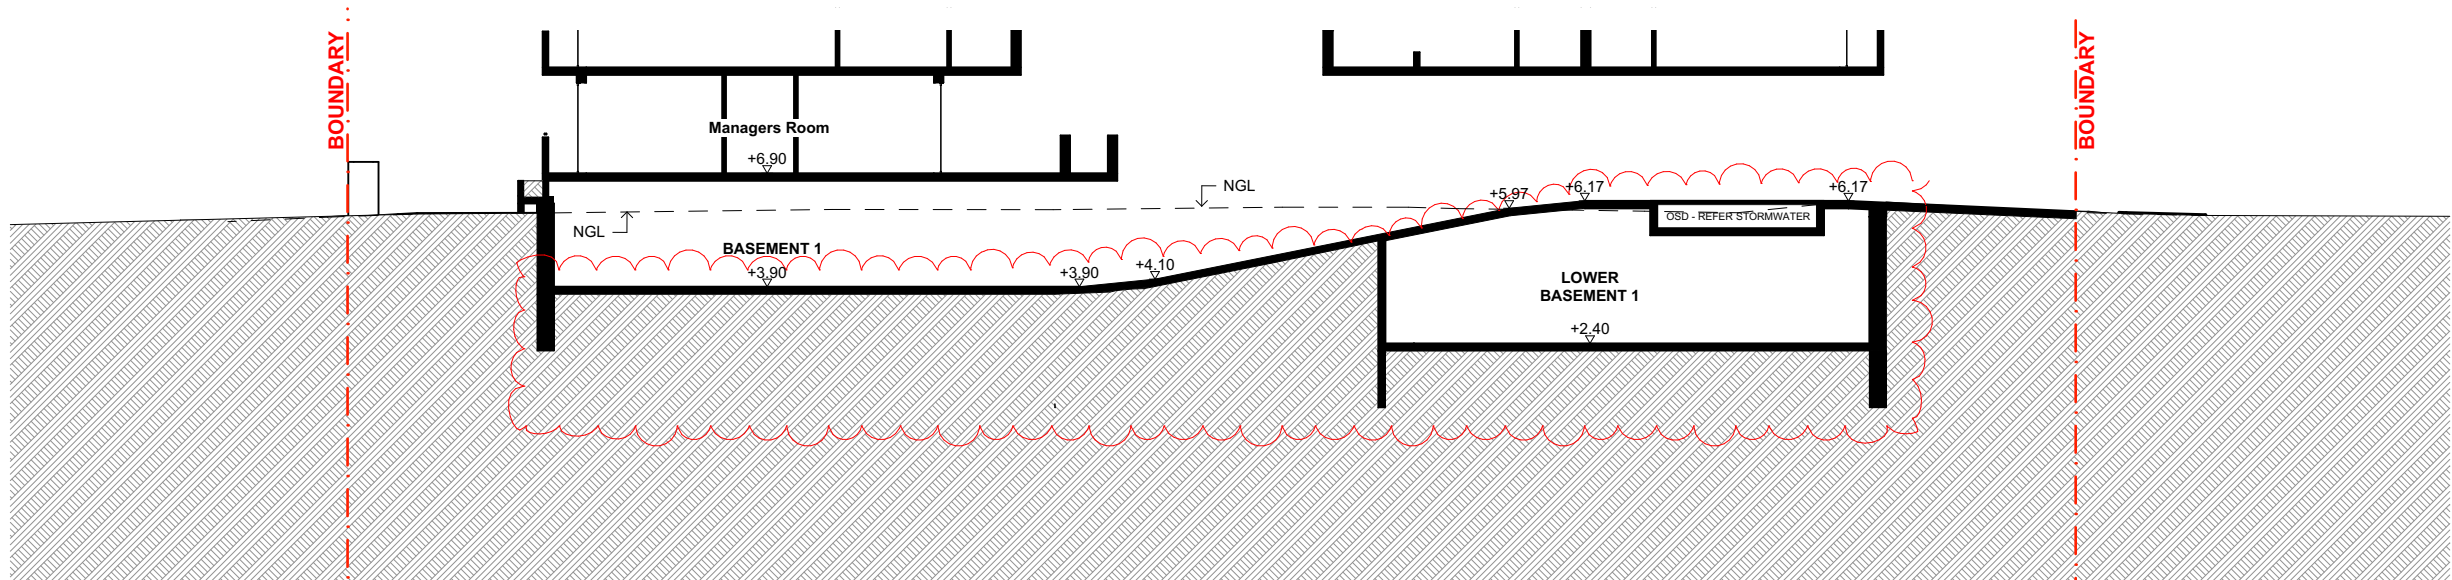

RAMP SECTION 1
1:200

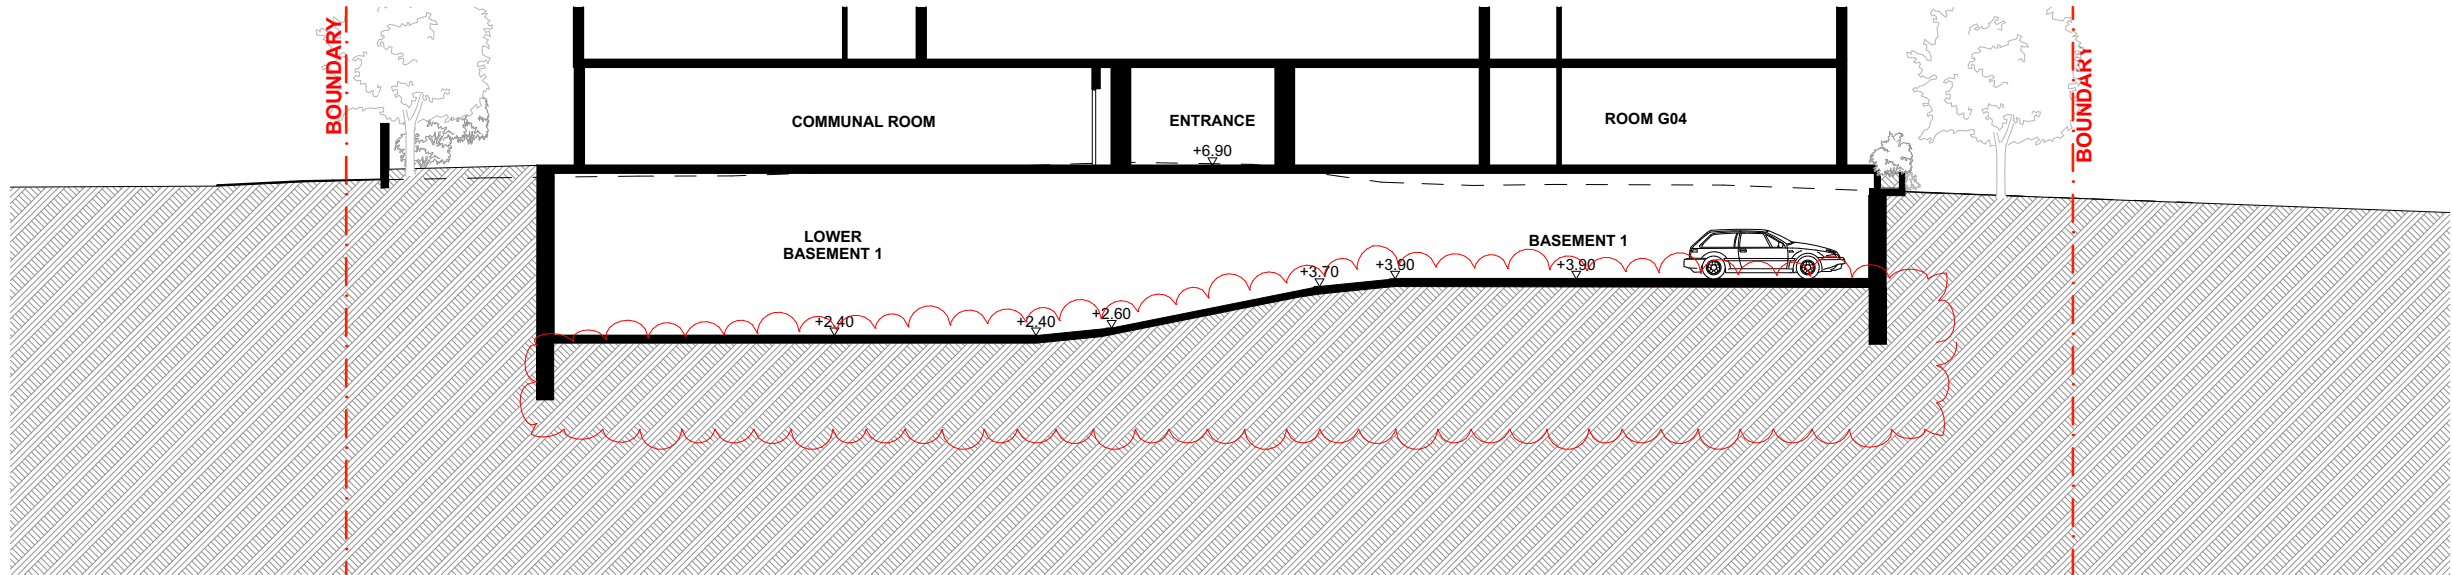

RAMP SECTION 2
1:200


SCALE 1:200 @ A3
0 1 2 5 10M

FOR S4.56
PURPOSES ONLY
NOT FOR
CONSTRUCTION
S4.56

A3
Drawing Original Size

Rev	Date	Description
A	30/03/2026	S4.56 APPROVAL

© COPYRIGHT
DO NOT SCALE DWGS. USE
DIMENSIONS ONLY. REFER
ANY DISCREPANCIES TO
ARCHITECT PRIOR TO
CONSTRUCTION.
THESE DRAWINGS ARE
SUBJECT TO COPYRIGHT.

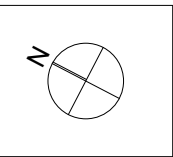

ARCHITECT
GHAZI AL ALI
ARCHITECT PTY LTD
NSW reg. no. 7542
T: +612 9744 7035 | E: office@ghazia.com
ACN: 67167131648
LEVEL 3 SUITE 106 RAILWAY PARADE,
BURWOOD NSW 2134

PROJECT 263-267 CANTERBURY ROAD		
CLIENT MING LI		
SCALE 1:1	DATE 5/06/2026	
DRAWN MO	PROJECT ARCHITECT GA	PROJECT DIRECTOR GA

DRAWING NAME RAMP SECTIONS	PROJECT NUMBER P18-014
DRAWING NUMBER S4.56	ISSUE A