


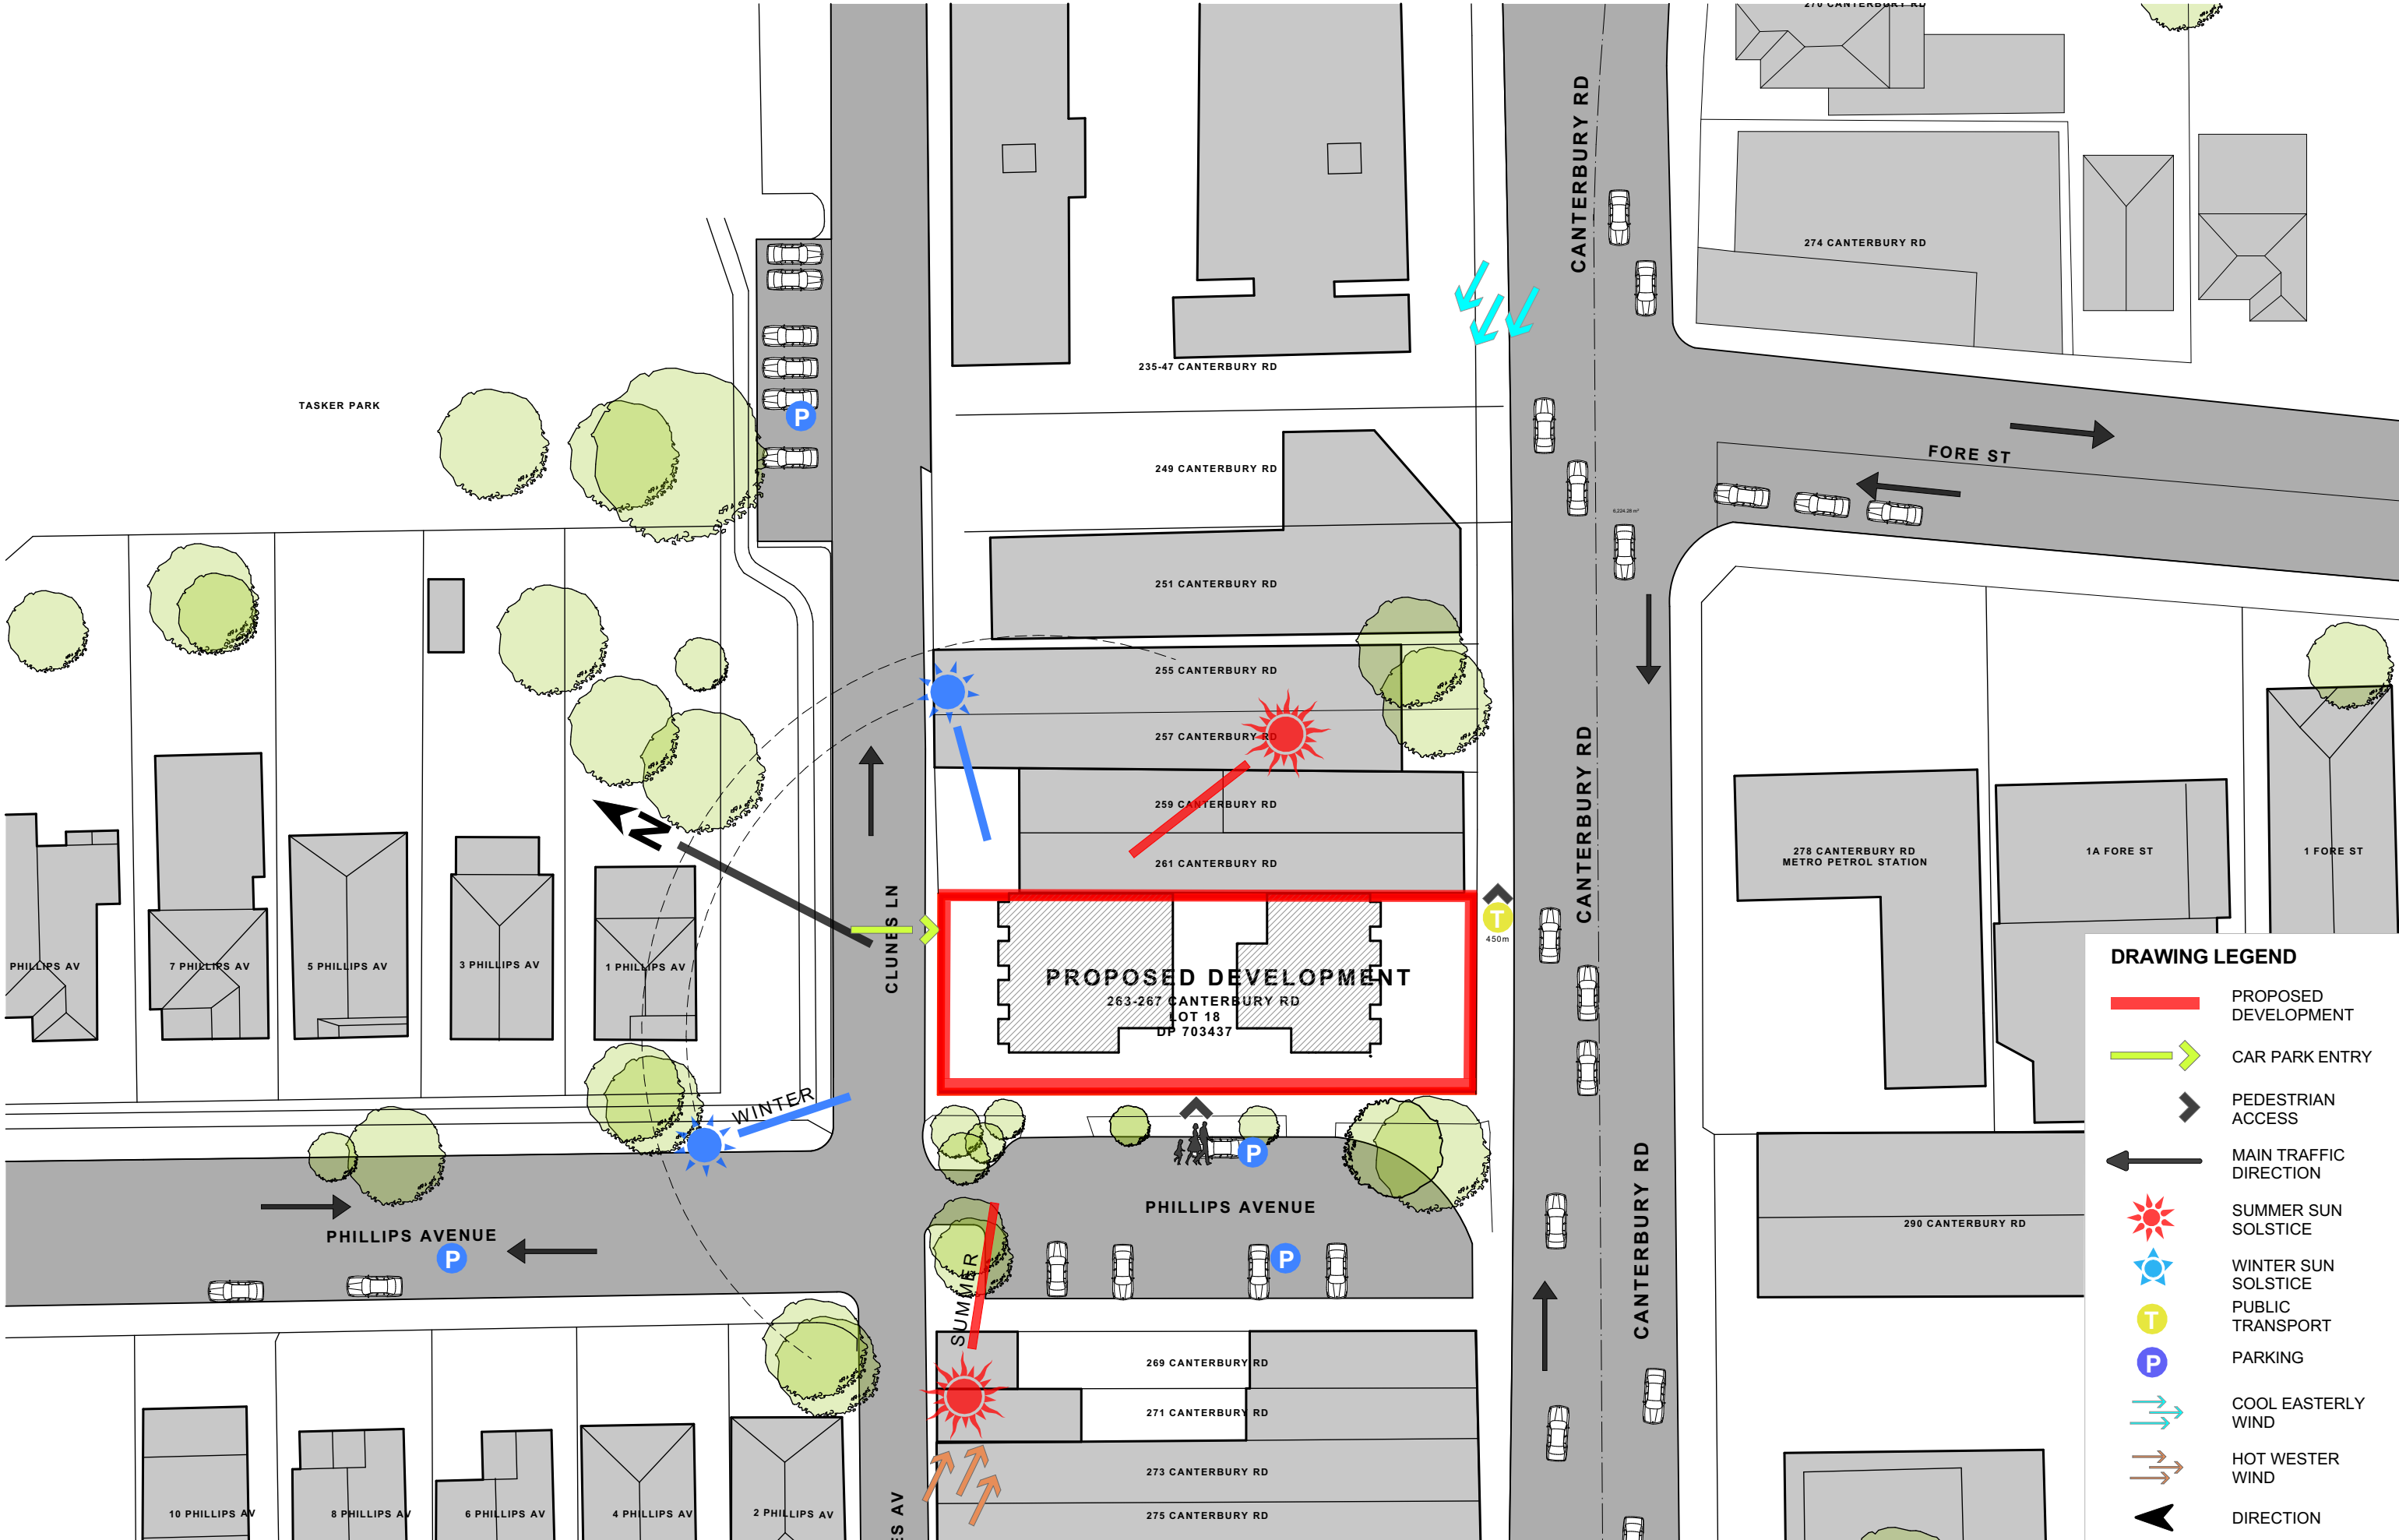

DRAWING LEGEND

- PROPOSED DEVELOPMENT
- CAR PARK ENTRY
- PEDESTRIAN ACCESS
- MAIN TRAFFIC DIRECTION
- SUMMER SUN SOLSTICE
- WINTER SUN SOLSTICE
- PUBLIC TRANSPORT
- PARKING
- COOL EASTERLY WIND
- HOT WESTER WIND
- DIRECTION

FOR S4.56 PURPOSES ONLY
NOT FOR CONSTRUCTION

S4.56

A3

Drawing Original Size

Rev	Date	Description
A	30/03/2024	S4.56 APPROVAL

© COPYRIGHT

DO NOT SCALE DWGS. USE DIMENSIONS ONLY. REFER ANY DISCREPANCIES TO ARCHITECT PRIOR TO CONSTRUCTION.

THESE DRAWINGS ARE SUBJECT TO COPYRIGHT.

N

GHAZI AL ALI ARCHITECT

NSW reg. no. 7542

T: +612 9744 7035 | E: office@ghazia.com

ACN: 67167131648

LEVEL 3 SUITE 108 RAILWAY PARADE, BURWOOD NSW 2134

PROJECT

263-267 CANTERBURY ROAD

CLIENT

MING LI

SCALE

1:500, 1:1

DRAWN

MO

DATE

5/06/2026

PROJECT ARCHITECT

GA

PROJECT DIRECTOR

GA

DRAWING NAME

SITE PLAN

DRAWING NUMBER

S4.56

PROJECT NUMBER

P18-014

ISSUE

A