




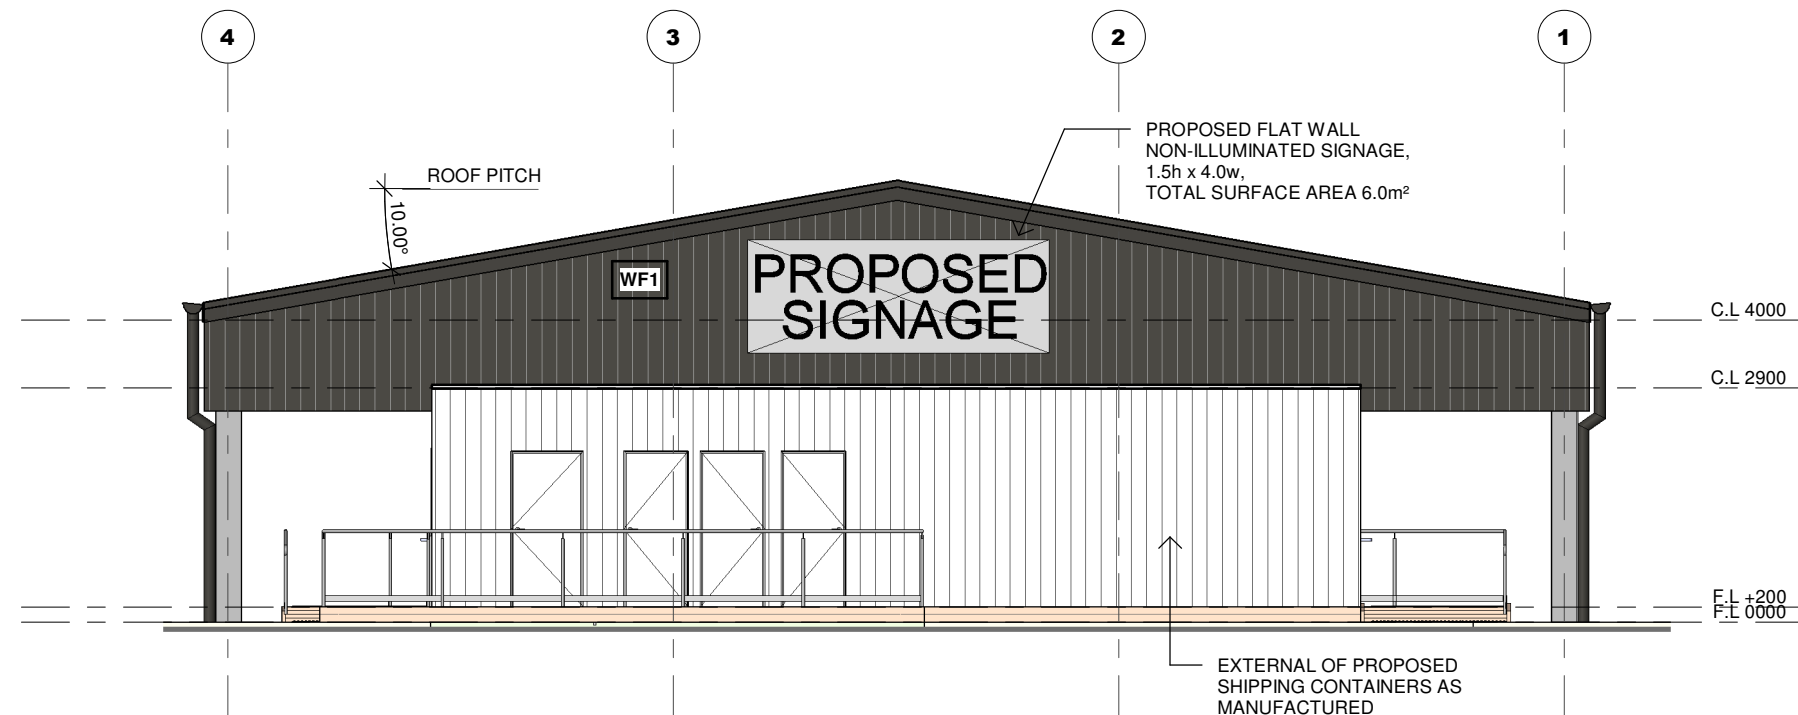


NORTH ELEVATION
1 : 100

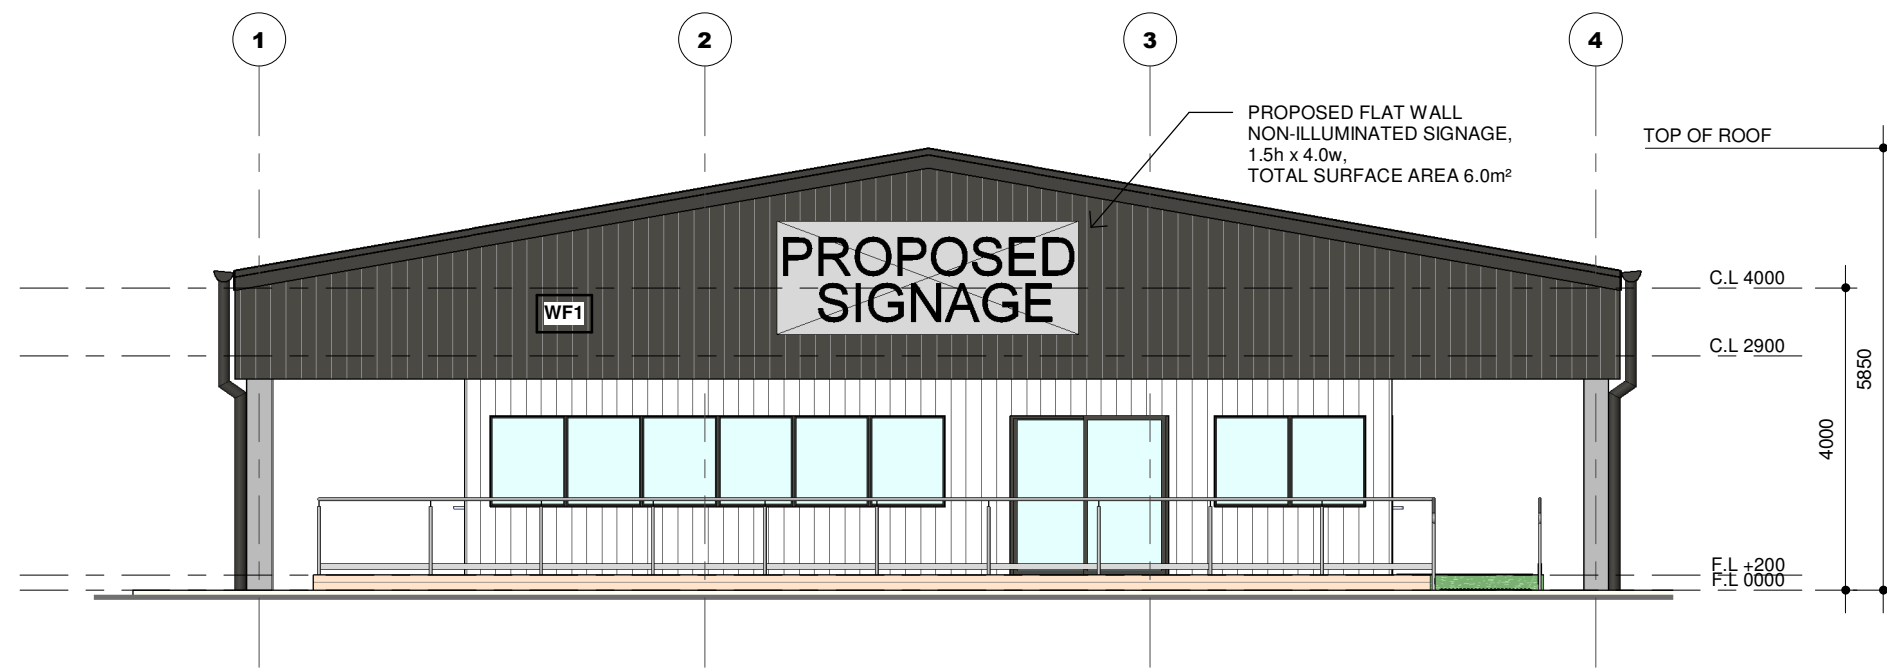


SOUTH ELEVATION
1 : 100

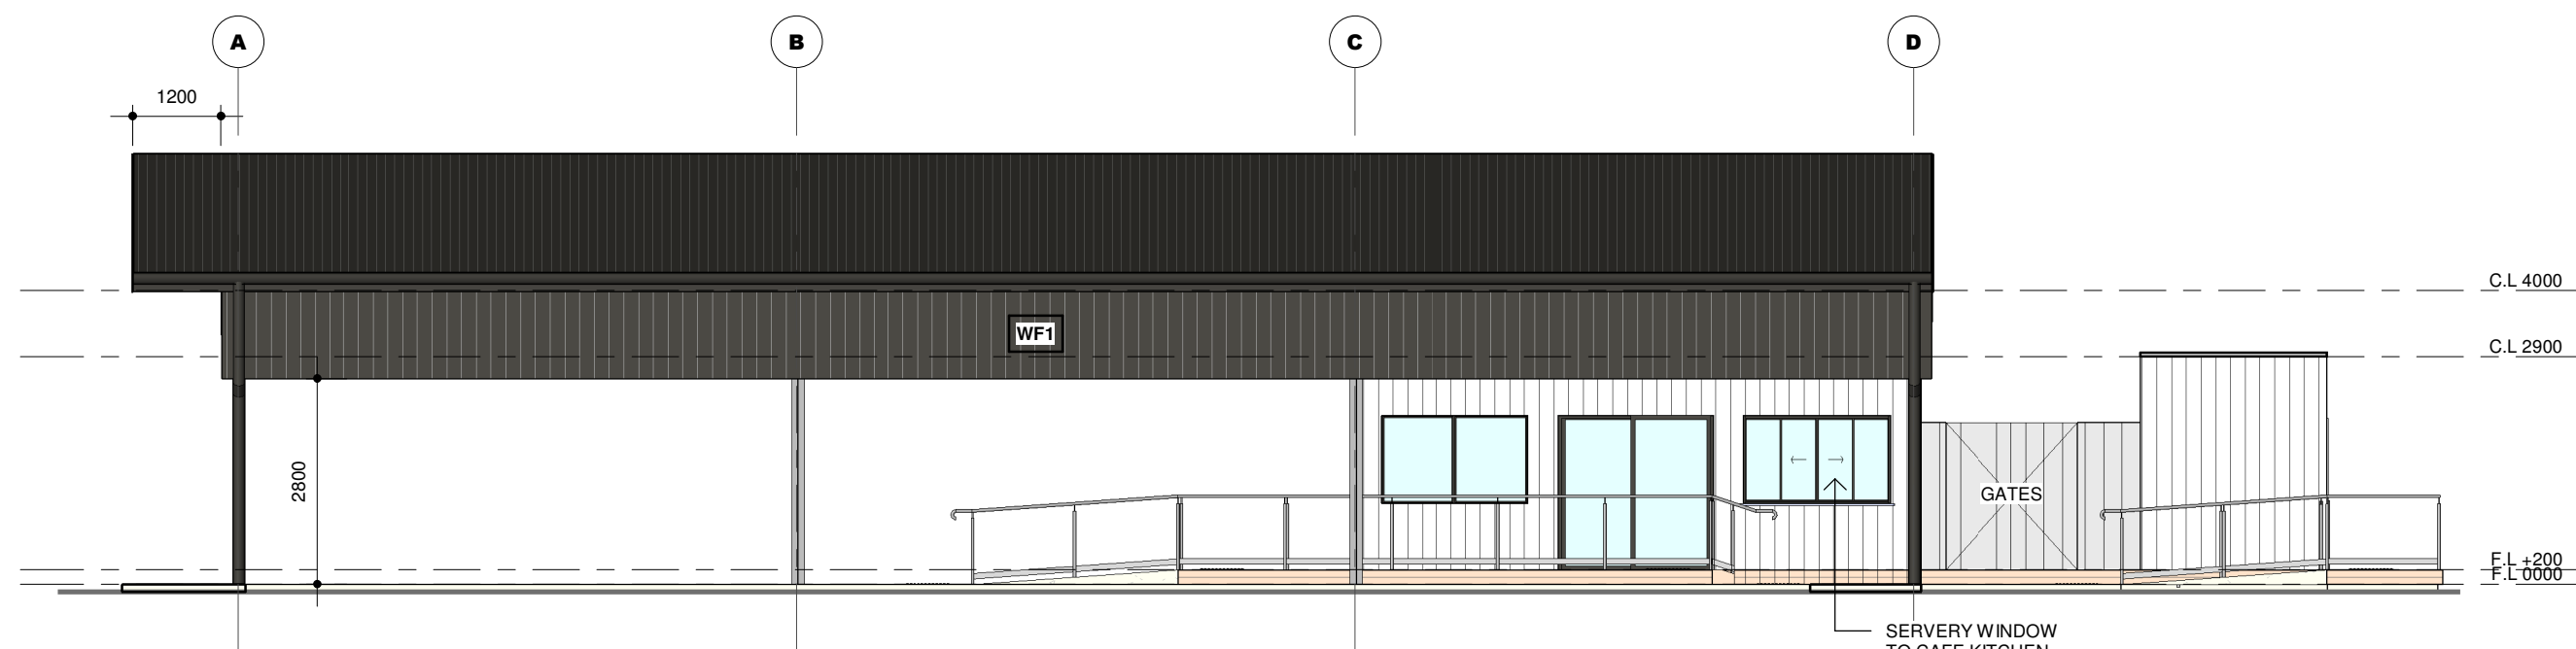

EAST ELEVATION
1 : 100

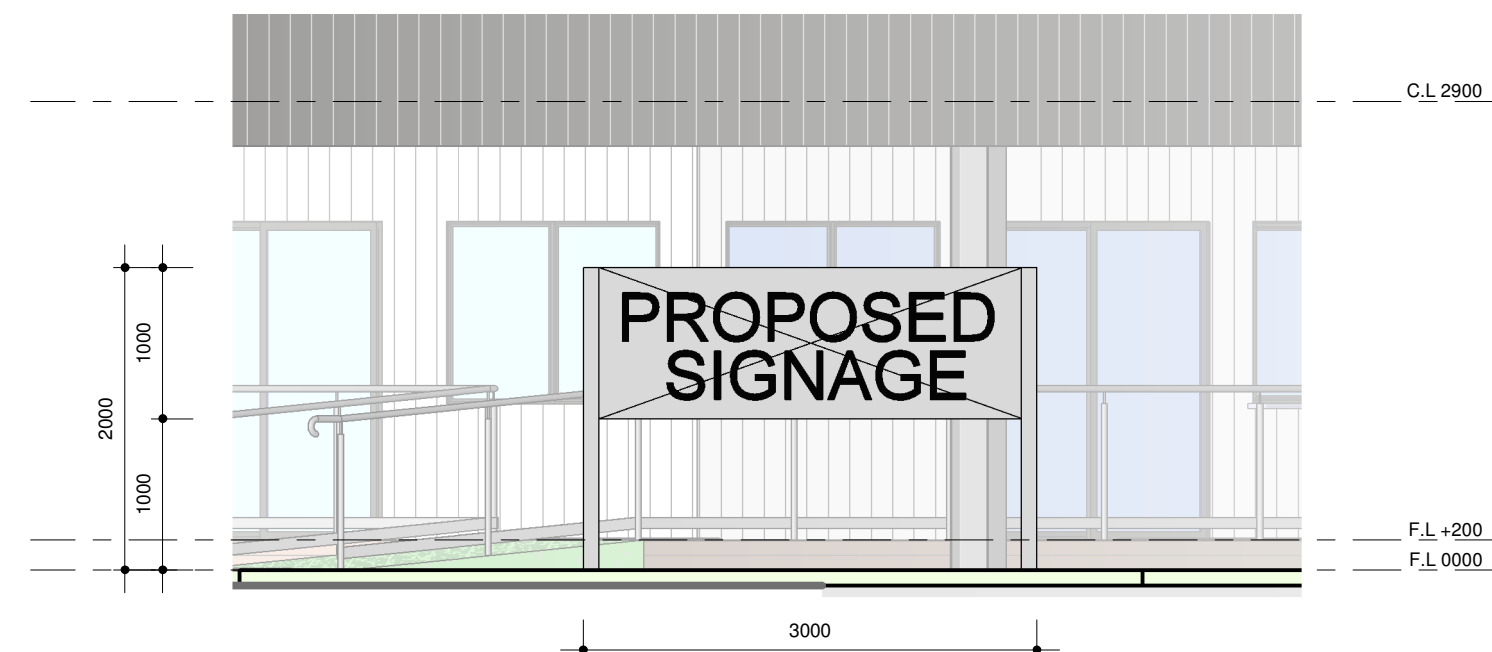

PROPOSED SIGNAGE
1 : 50

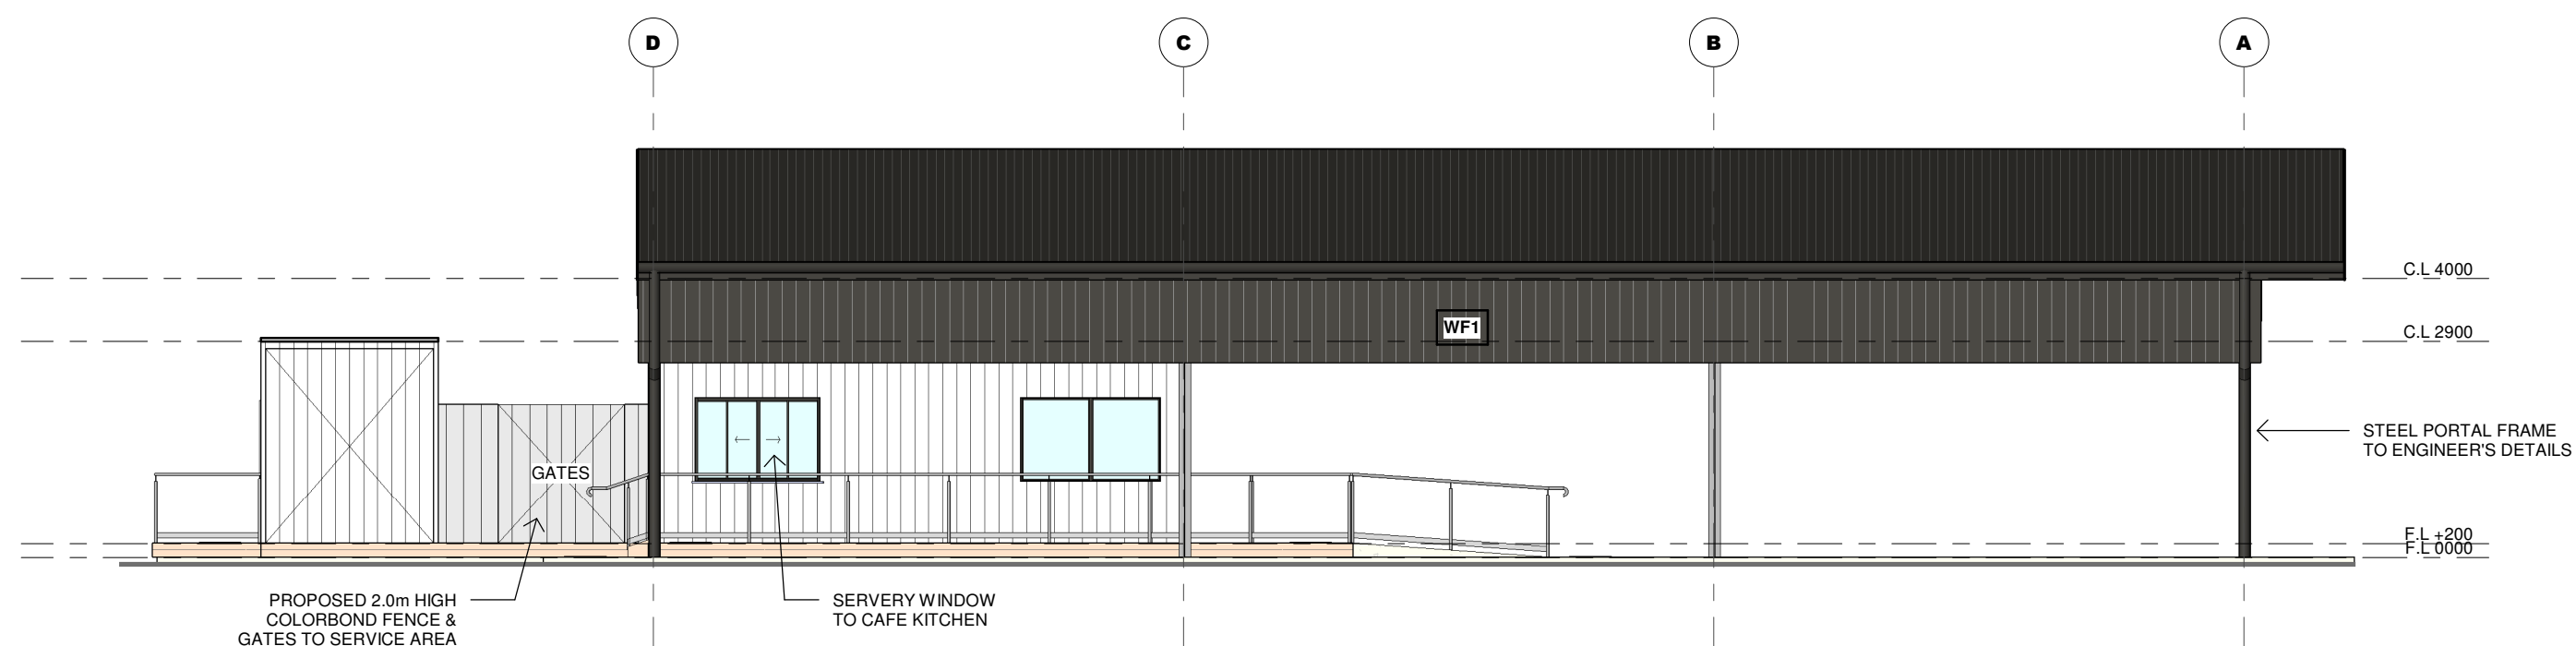


WEST ELEVATION
1 : 100

: MATERIAL / COLOURS :

- FASCIA - COLORBOND MONUMENT
- GUTTER - COLORBOND MONUMENT
- ROOFING - COLORBOND MONUMENT

WF1 - TRIMDEK 'VERTICAL' - COLORBOND MONUMENT

ROB PICKETT DESIGN
PO Box 3054 Albury NSW 2640
www.rpdesign.com.au
Email: euan@rpdesign.com.au
PHONE 02 6021 1355
INCREDIBLE IDEAS PTY. LTD. ABN 72 003 725 246

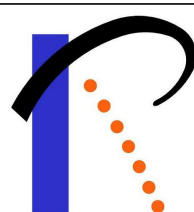

PROPOSED ROOF STRUCTURE & SHIPPING CONTAINER CAFE

For : WALLA PARK

At : 28-29 LOOKOUT ROAD, WALLA WALLA NSW 2659

 VIC:- DP/AD 100123	SHEET SIZE "A2"
 NSW:- Certified Building Designer	Ref: DA
Drawn By: KYLE	Sheet: A06
Checked By: EUAN	Date: 16-7-2026
	Job No: 7850

CONCEPT