



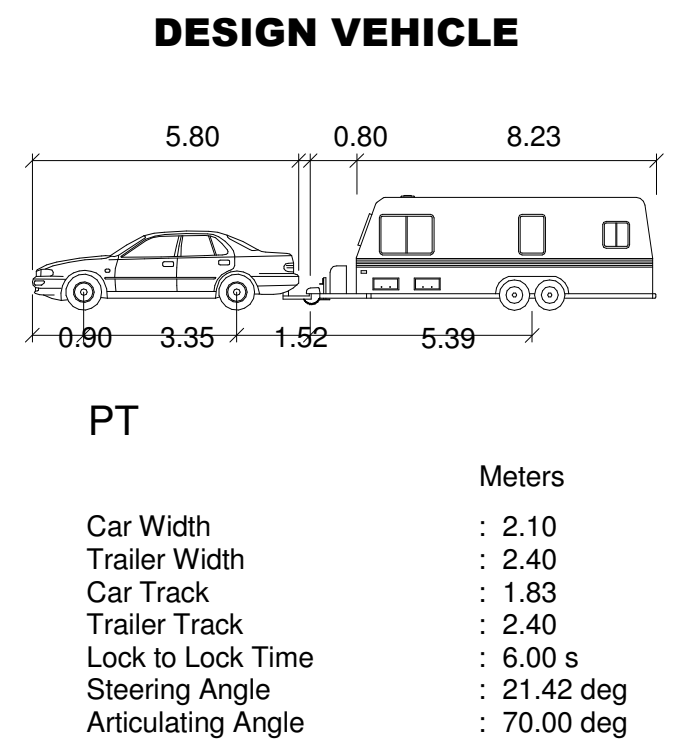

SITE PLAN - PROPOSED
1 : 250

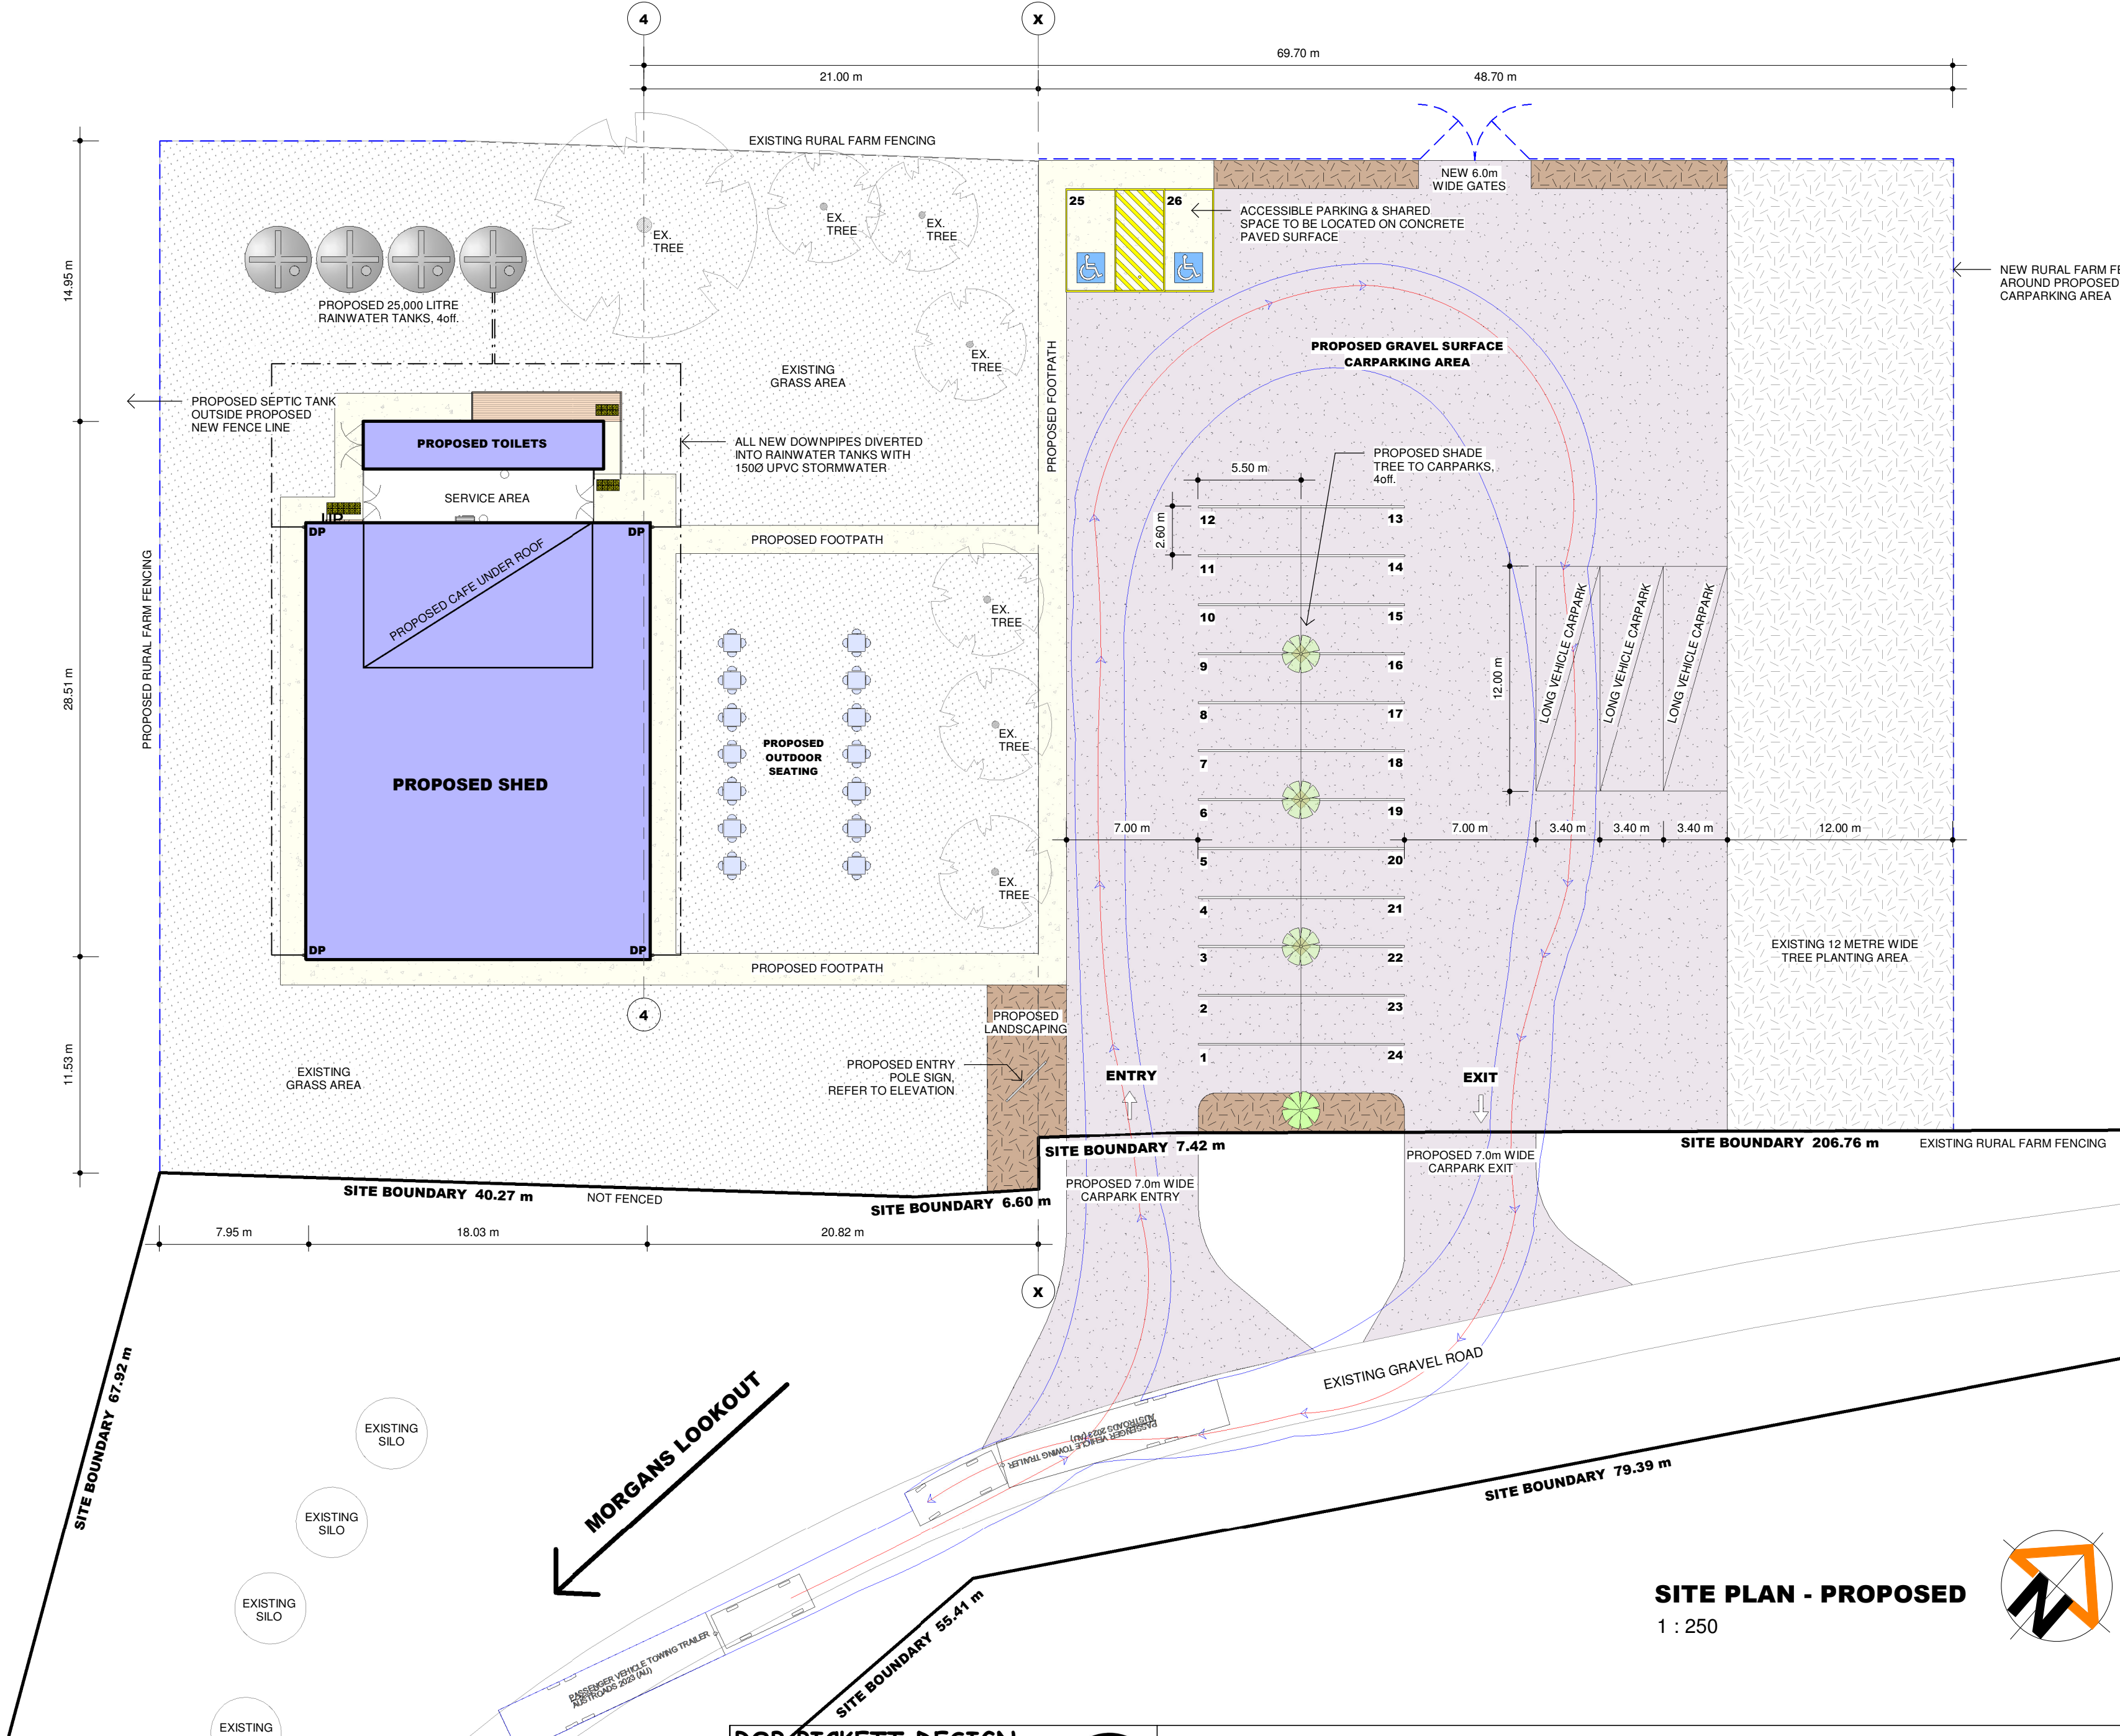

CONCEPT

ROB PICKETT DESIGN
PO Box 3054 Albury NSW 2640
www.rpdesign.com.au
Email: euan@rpdesign.com.au
PHONE 02 6021 1355
INCREDIBLE IDEAS PTY. LTD. ABN 72 003 725 246

PROPOSED ROOF STRUCTURE & SHIPPING CONTAINER CAFE
For : WALLA PARK
At : 28-29 LOOKOUT ROAD, WALLA WALLA NSW 2659

 VIC:- DP/AD 100123	SHEET SIZE "A2"
 NSW:- Certified Building Designer	Ref: DA
Drawn By: KYLE	Sheet: A03
Checked By: EUAN	Date: 16-7-2026
	Job No: 7850