



(28/07/2026).

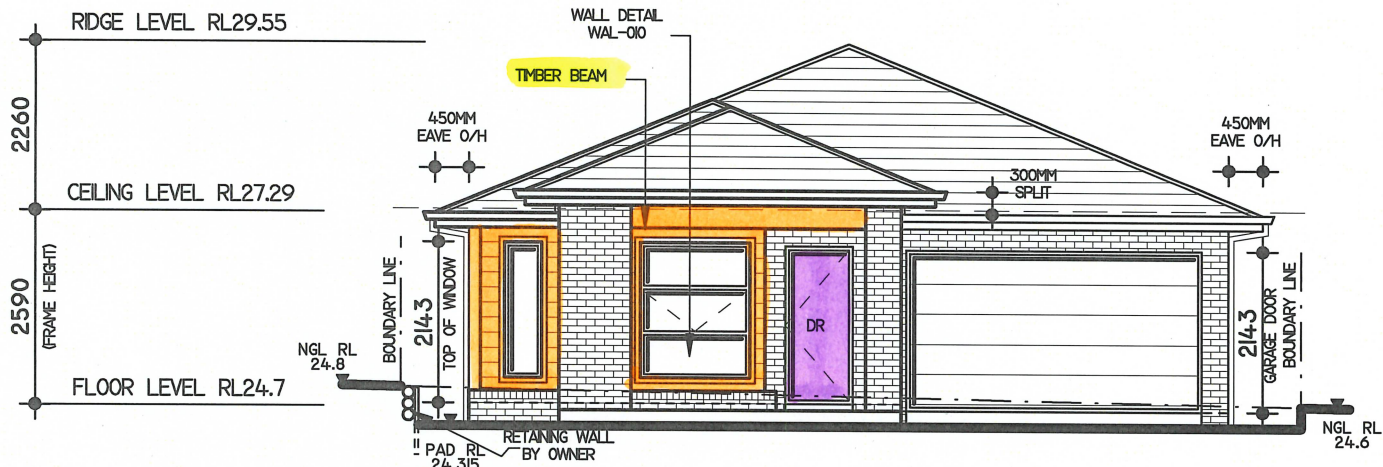


NORTH EAST ELEVATION 1:100



NORTH WEST ELEVATION 1:100

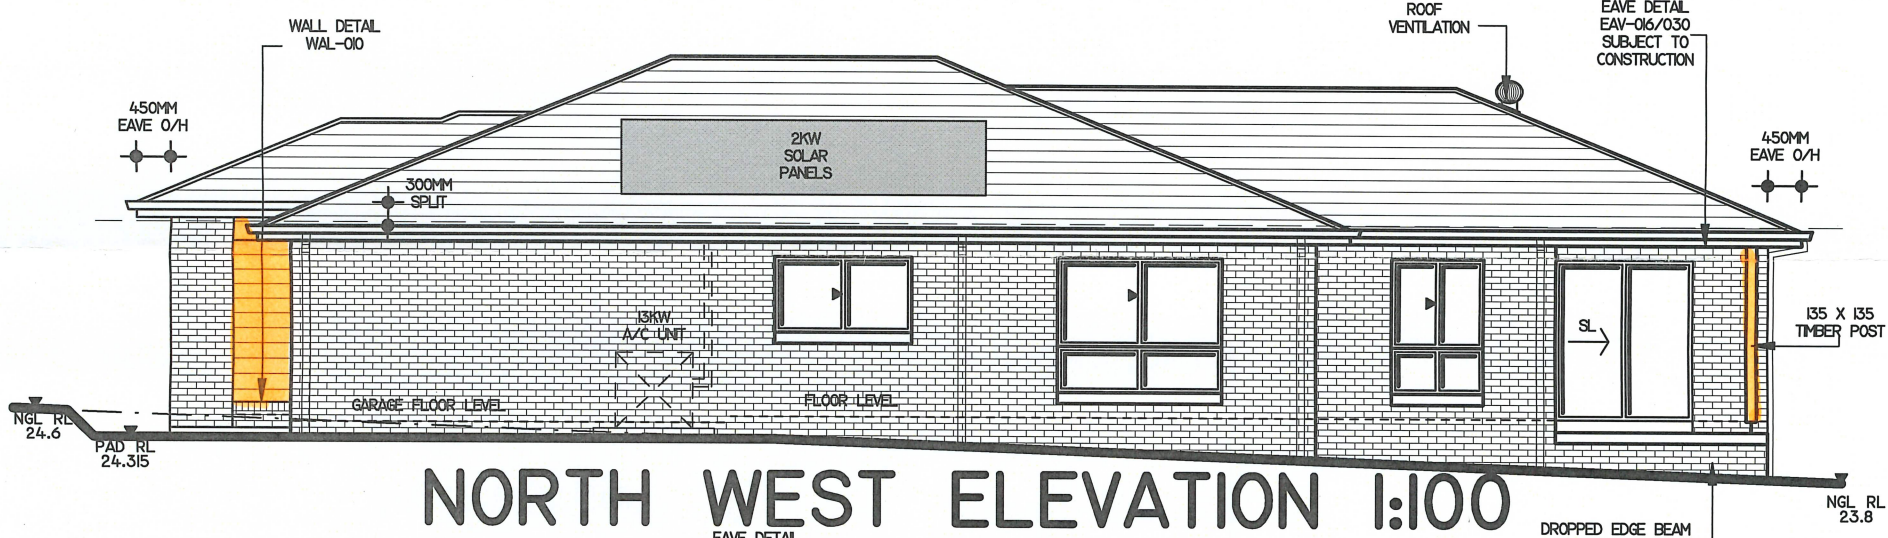

NORTH WEST ELEVATION 1:100

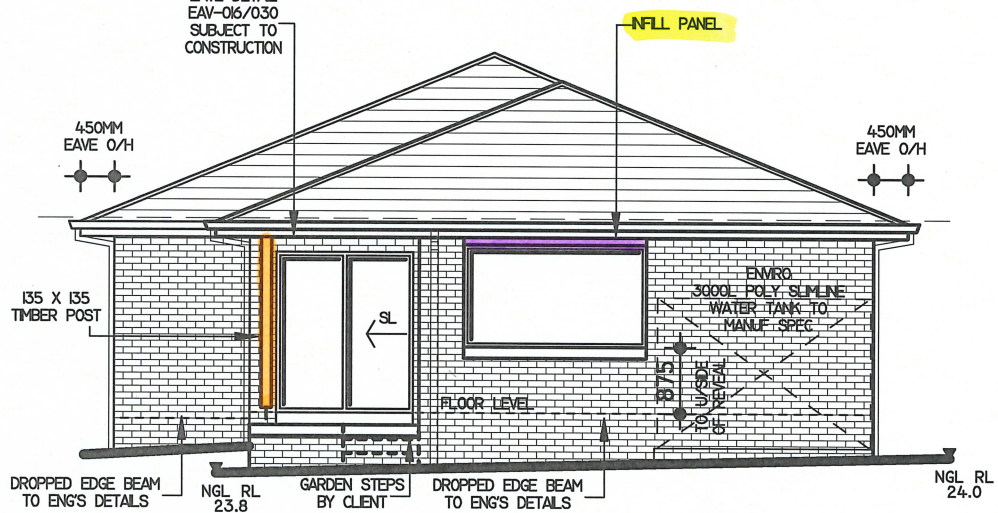

SOUTH WEST ELEVATION 1:100

- TAUBMANS 'SURFMIST CB 23'

-TAUBMANS 'COTTON SHEETS T15 7.1'

heden brae
homes

LEVEL 4, 2
BURBANK PLACE
NORWEST NSW 253
TEL: (02) 8859 5700

FOR MR. S. E. M &
MRS. K. A. BAK
LOT B, 8 BALTIMORE STREET
AT BELFIELD

TYPE MIDLAND 21
JOB NO. 0030161

FACADE KIRRA
(ADVANTAGE SERIES)


MASTER AND-30703
DWG NO. AND-42793
PAGE NO. 3 OF 10

a&n
25-27 SOLENT CROFT,
NORWEST - LEVEL 2 SUITE
216 - MACARTHUR POINT
PHONE: (02) 8824 3533
WWW.ANDDESIGNS.COM.AU

ISSUE	DATE	REVISION	DRAWN
A	06.05.26	SITING	MS
B	28.05.26	CC PLAN	NC
C	07.07.26	BASIX/HYDRAULICS	SB



THIS DOCUMENT, INCLUDING ALL DESIGNS, PLANS, DRAWINGS, AND RELATED MATERIALS, IS THE INTELLECTUAL PROPERTY OF A&N DESIGN GROUP PTY LTD. IT IS PROTECTED UNDER THE COPYRIGHT ACT 1968 (CTA), THE DESIGN AND BUILDING PRACTITIONERS ACT 2020 (NSW) AND ALL OTHER APPLICABLE INTELLECTUAL PROPERTY LAWS. NO PART OF THIS DOCUMENT MAY BE REPRODUCED, ADAPTED, DISTRIBUTED, DISCLOSED, OR USED FOR ANY PURPOSE OTHER THAN THAT EXPRESSLY AUTHORIZED IN WRITING BY A&N DESIGN GROUP PTY LTD. UNAUTHORIZED USE, DUPLICATION, OR MODIFICATION OF THE CONTENT HEREIN MAY RESULT IN LEGAL ACTION. ALL RIGHTS ARE RESERVED.

(28/07/2026) .

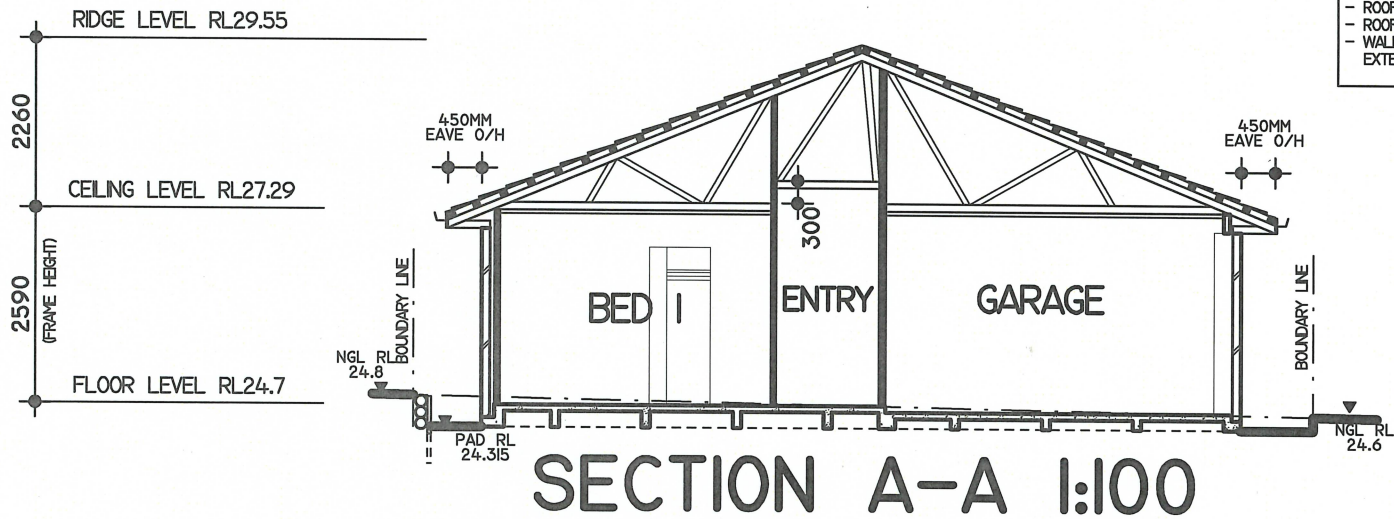

NOTES
- ROOF SARKING
- ROOF INSULATION
- WALL WRAP TO EXTERNAL WALLS

SUMMARY OF MATERIALS

  - 22.5° ROOF PITCH COLORBOND ROOF SHEETING
- COLORBOND GUTTER & FASCIA
- CHARGED PVC DOWNPIPES TO BE PAINTED
- PRE-FABRICATED FRAMES & ROOF TRUSSES TO MANUFACTURE DETAILS & SPECIFICATIONS
- DIMENSIONS ARE TO FRAME SIZES ONLY EXCLUDES GYPROCK & SKIRTINGS THEREFORE THEY ARE NOT FINISHED ROOM SIZES
- FACE BRICKWORK 
- CLADDING FINISH AS SELECTED 
- TIMBER BEAM TO BE PAINT GRADE
- TIMBER POSTS TO BE PAINT GRADE
- ALUMINIUM WINDOWS & DOORS
- FRONT ENTRY DOOR & FRAME TO BE PAINT GRADE
- SECTIONAL OVERHEAD GARAGE DOOR



LEVEL 4, 2
BURBANK PLACE
NORWEST NSW 253
TEL: (02) 8859 5700

FOR MR. S. E. M & MRS. K. A. BAIK		LEDSYD MAP253 REV54 REFFT3
LOT B, 8 BALTIMORE STREET AT BELFIELD DP344098		
TYPE MIDLAND 2I	JOB NO. 0030161	
FACADE KIRRA (ADVANTAGE SERIES)	HAND RH	
MASTER AND-30703	DWG NO. AND-42793	PAGE NO. 4 OF 10



25-27 SOLENT CROUT,
NORWEST - LEVEL 2 SUITE
216 - MACARTHUR POINT
PHONE: (02) 8824 3333
WWW.ANDDESIGNS.COM.AU

ISSUE	DATE	REVISION	DRAWN
A	06.05.26	SITING	MS
B	28.05.26	CC PLAN	NC
C	07.07.26	BASIX/HYDRAULICS	SB

THIS DOCUMENT, INCLUDING ALL DESIGNS, PLANS, DRAWINGS, AND RELATED MATERIALS, IS THE INTELLECTUAL PROPERTY OF A&N DESIGN GROUP PTY LTD. IT IS PROTECTED UNDER THE COPYRIGHT ACT 1969 (CMA). THE DESIGN AND BUILDING PRACTITIONERS ACT 2020 (NSW) AND ALL OTHER APPLICABLE INTELLECTUAL PROPERTY LAWS. NO PART OF THIS DOCUMENT MAY BE REPRODUCED, ADAPTED, DISTRIBUTED, DISCLOSED, OR USED FOR ANY PURPOSE OTHER THAN THAT EXPRESSLY AUTHORIZED IN WRITING BY A&N DESIGN GROUP PTY LTD. UNAUTHORIZED USE, DUPLICATION, OR MODIFICATION OF THE CONTENT HEREIN MAY RESULT IN LEGAL ACTION. ALL RIGHTS ARE RESERVED.