



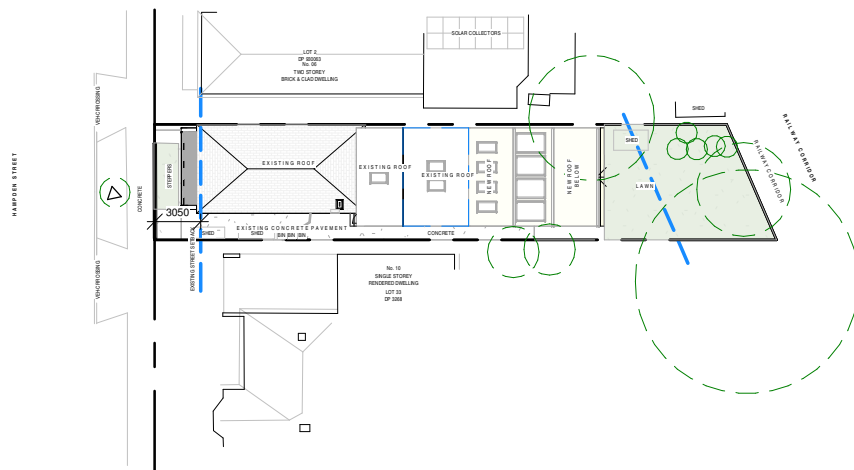

1. NN - Site Plan
Scale: 1 : 500



▼ RL 30.72
First Floor
▼ RL 27.61
Entry Floor

2. NN - North Elevation
Scale: 1 : 500

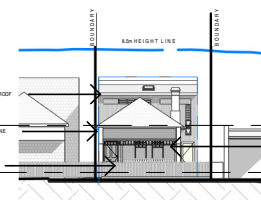


▼ RL 30.72
First Floor
▼ RL 26.88
Ground Floor

3. NN - South Elevation
Scale: 1 : 500

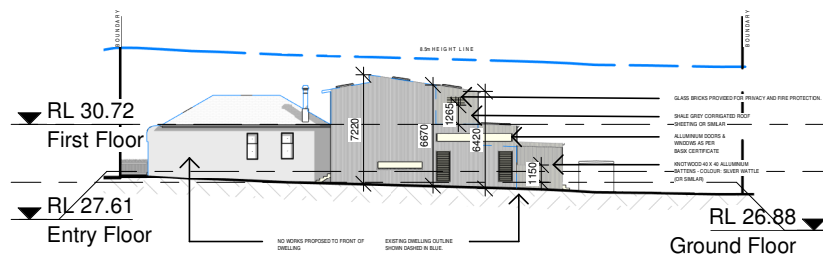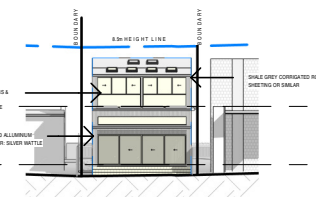

4. NN - West Elevation
Scale: 1 : 500

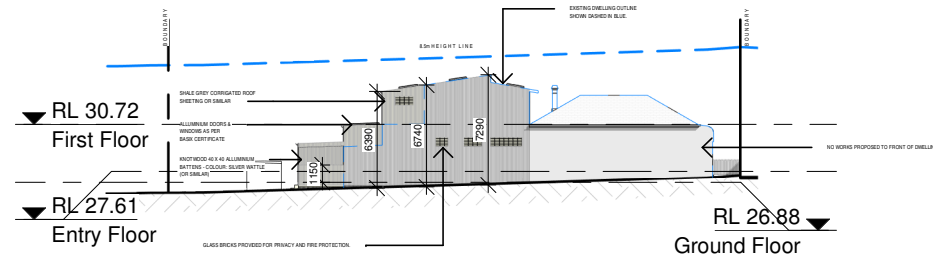

5. NN - East Elevation
Scale: 1 : 500

Scale 1 : 500 @ A4



masonprojects

W www.masonprojects.com.au
T 0413 007 040
E mason@masonprojects.com.au
Nominated Architect: Mason Priest NSW Reg No 13346

Figured dimensions only to be used. Do not scale off drawings.
Any discrepancies to be verified on site with architect.

address
8 Hampden St,
Hurlston Park

sheet
Neighbour Notification

project no.
2520

date
SEP 2025

sheet no.

NN

Schematic plans only. NOT FOR CONSTRUCTION