


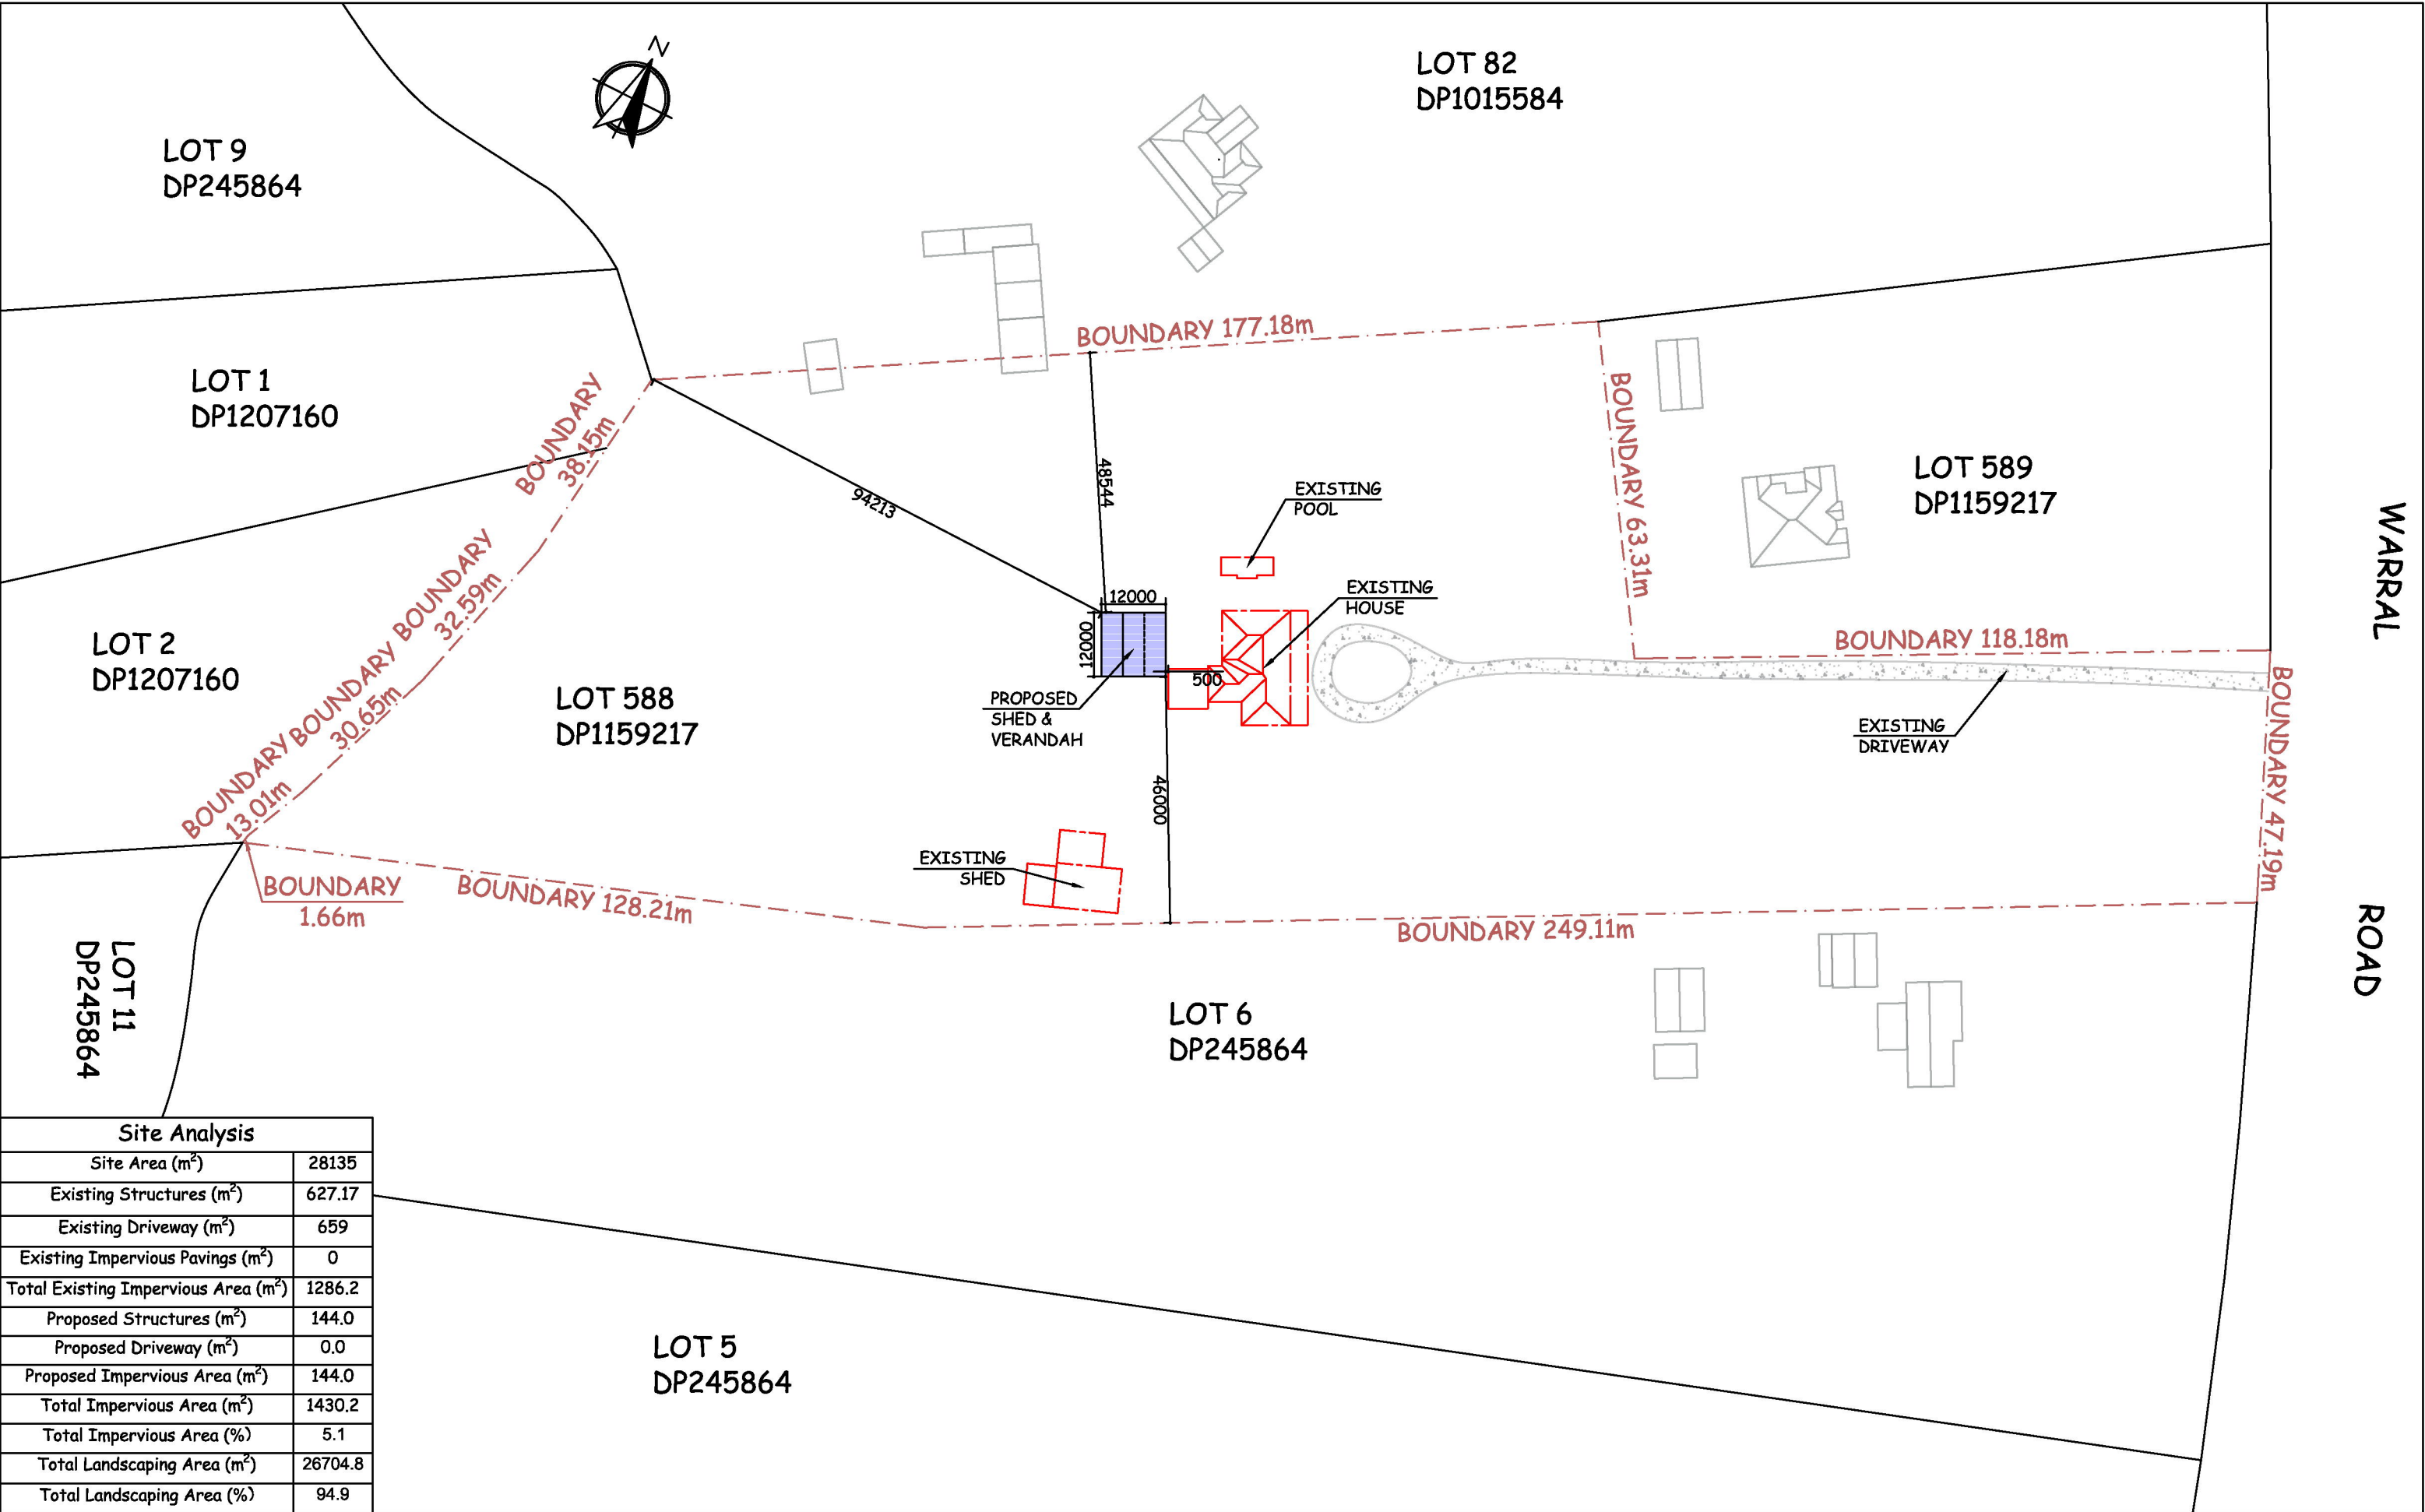

Site Analysis	
Site Area (m ²)	28135
Existing Structures (m ²)	627.17
Existing Driveway (m ²)	659
Existing Impervious Pavings (m ²)	0
Total Existing Impervious Area (m ²)	1286.2
Proposed Structures (m ²)	144.0
Proposed Driveway (m ²)	0.0
Proposed Impervious Area (m ²)	144.0
Total Impervious Area (m ²)	1430.2
Total Impervious Area (%)	5.1
Total Landscaping Area (m ²)	26704.8
Total Landscaping Area (%)	94.9





BY DESIGN OUTDOOR PROJECTS
Pavios | Decks | Carports | Glass Enclosures | Screen Enclosures

BY DESIGN OUTDOOR PROJECTS
16 BLUEBELL WAY MOORE CREEK
NSW 2340
Email : info@bydesignoutdoor.com.au
Ph : 0267266357

SITE ADDRESS:-
588 WARRAL ROAD,
WARRAL NSW 2340

DRAWING NAME:-
Site Plan

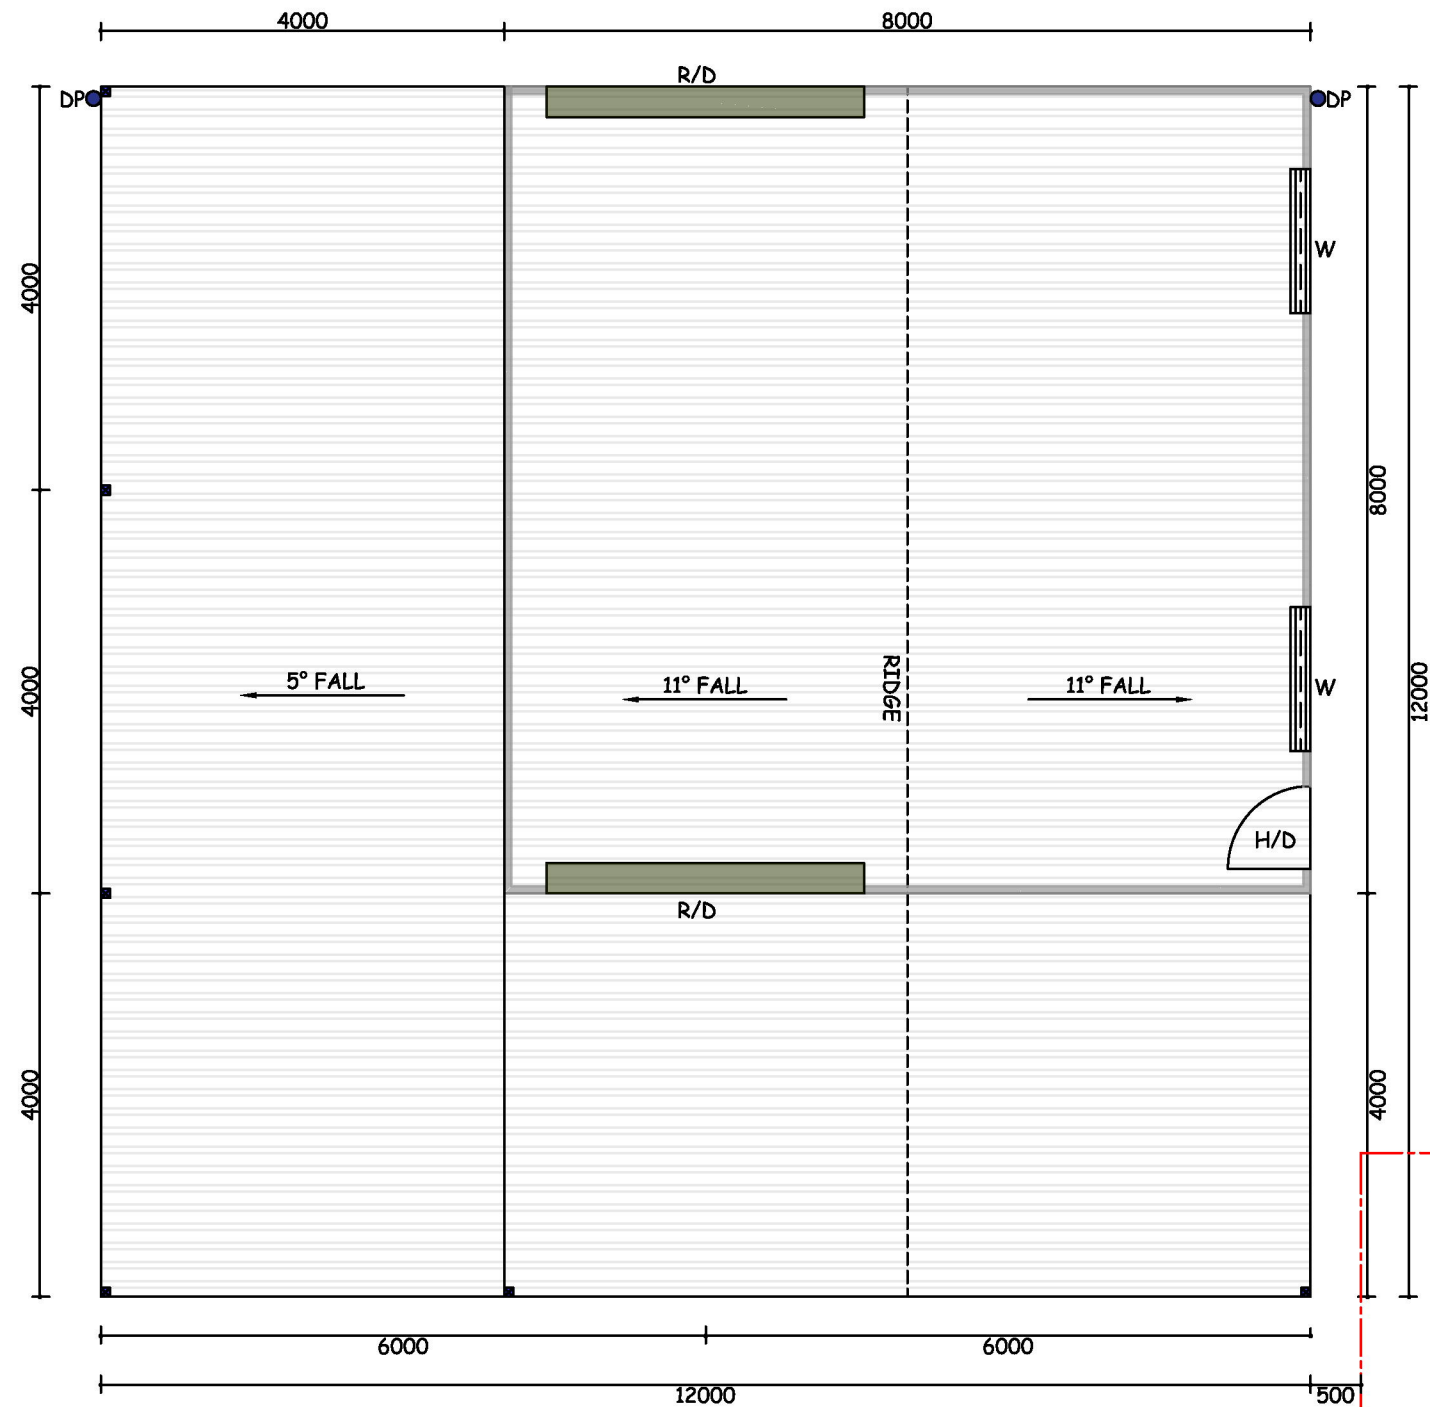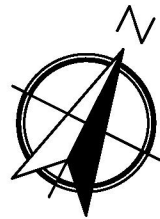

Color Schedule:-
Roof Sheets: Mountain Blue
External Wall Sheets: Mountain Blue
Roller Doors: Mountain Blue
Flashings: Mountain Blue
Windows: Mountain Blue
PA Doors: Mountain Blue

NOTES:-
ALL STORMWATER /DP TO BE TAKEN TO
EXISTING HOUSE STORMWATER SYSTEM.

	LEGEND
R/D	ROLLER DOOR 3150W X 3600H
W	SLIDING WINDOW 1430W X 900H
H/D	SENTRY 650 DOOR & FRAME 820W X 2040H




BY DESIGN OUTDOOR PROJECTS
16 BLUEBELL WAY MOORE CREEK
NSW 2340
Email : info@bydesignoutdoor.com.au
Ph : 0267266357


SITE ADDRESS:-
588 WARRAL ROAD,
WARRAL NSW 2340

DRAWING NAME:-
Floor Plan


NOTE:
*)CONNECTIONS, FRAMING SIZE, SPECS & FOOTING AS PER ENGINEERING DETAILS.
*)READ PLANS IN CONJUNCTION WITH ENGINEERING DRAWINGS. ENGINEERING DRAWINGS TO TAKE PRECEDENCE OVER THESE PLANS.

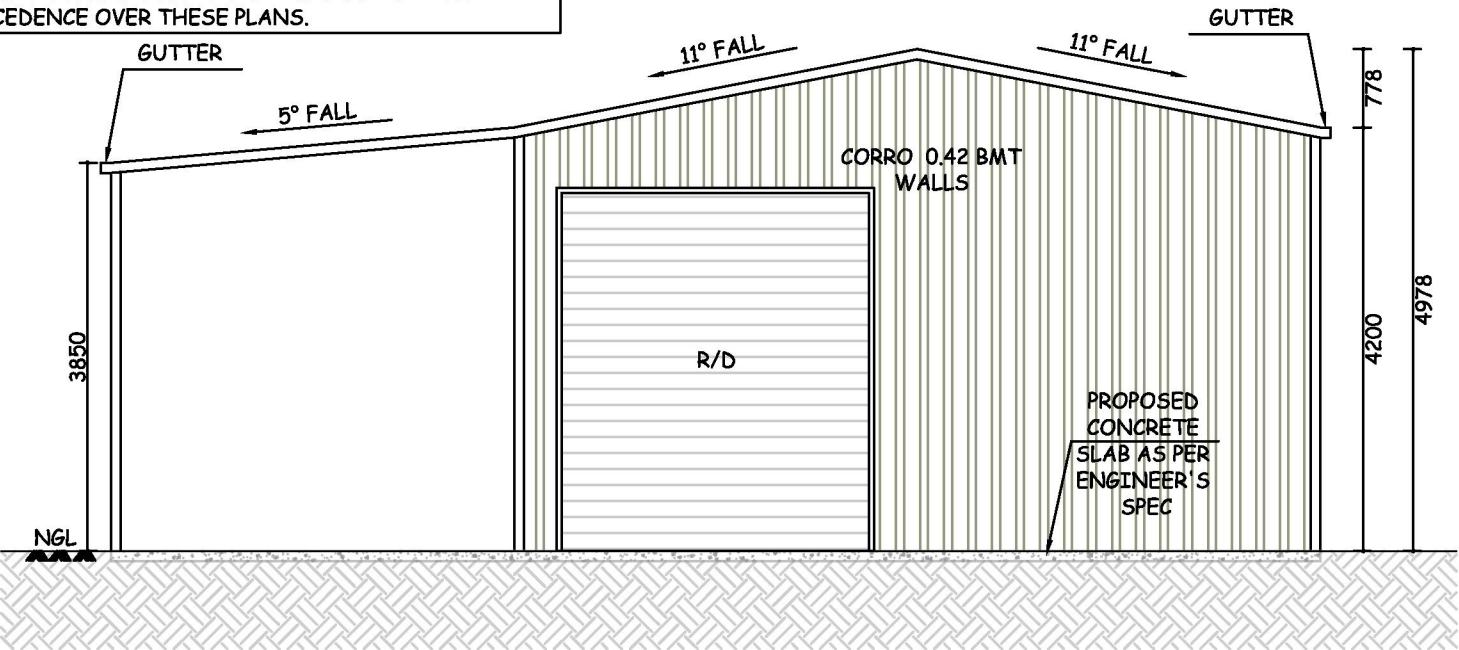


1 NORTH ELEVATION

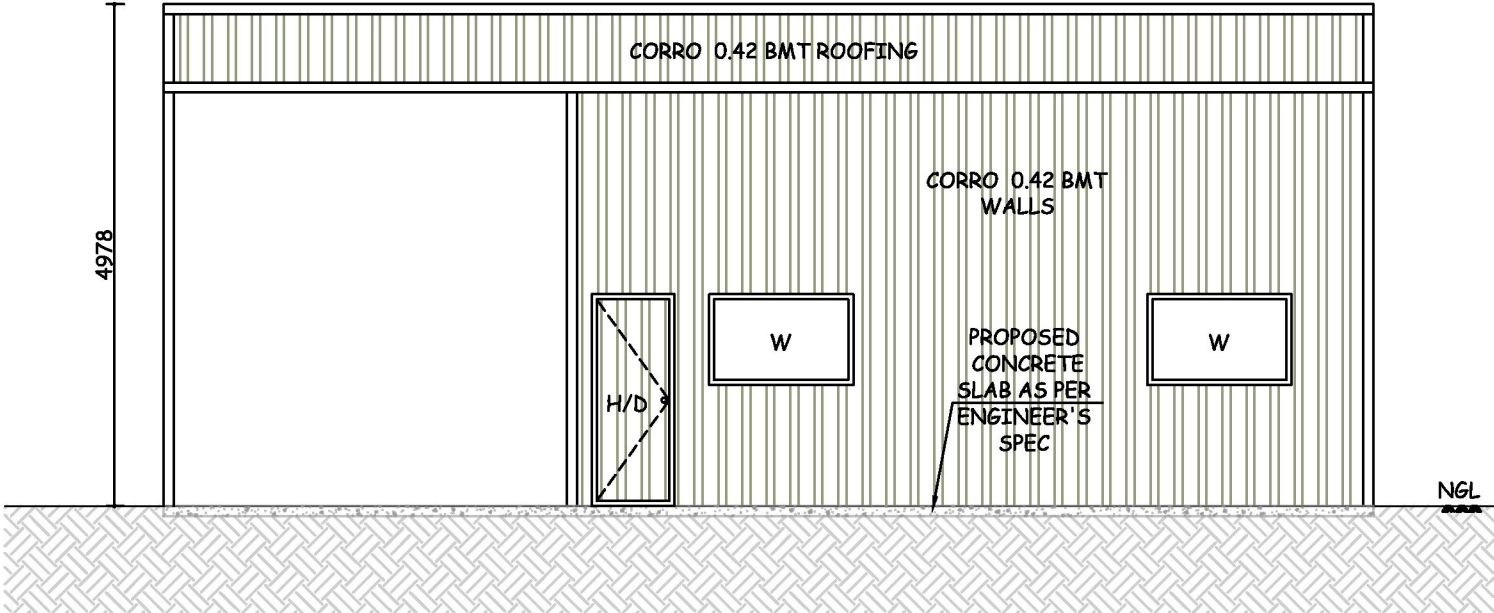

2 EAST ELEVATION

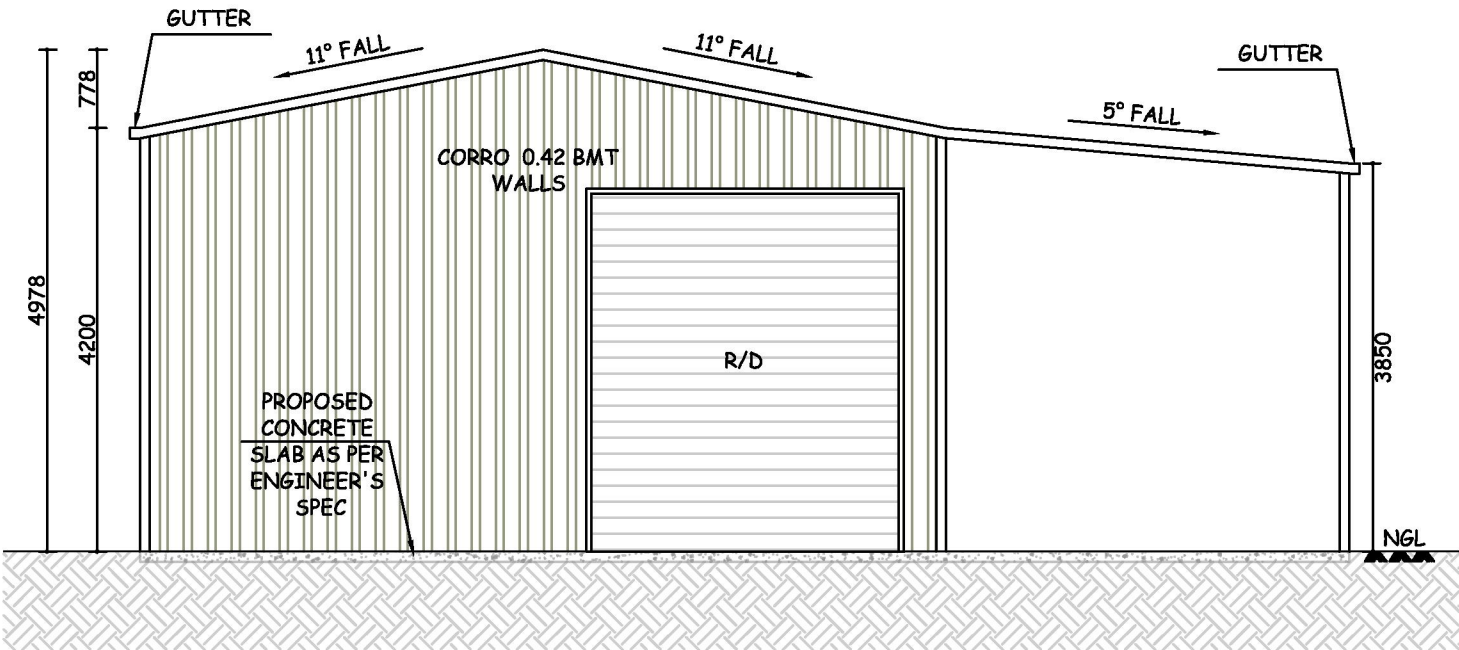

3 SOUTH ELEVATION

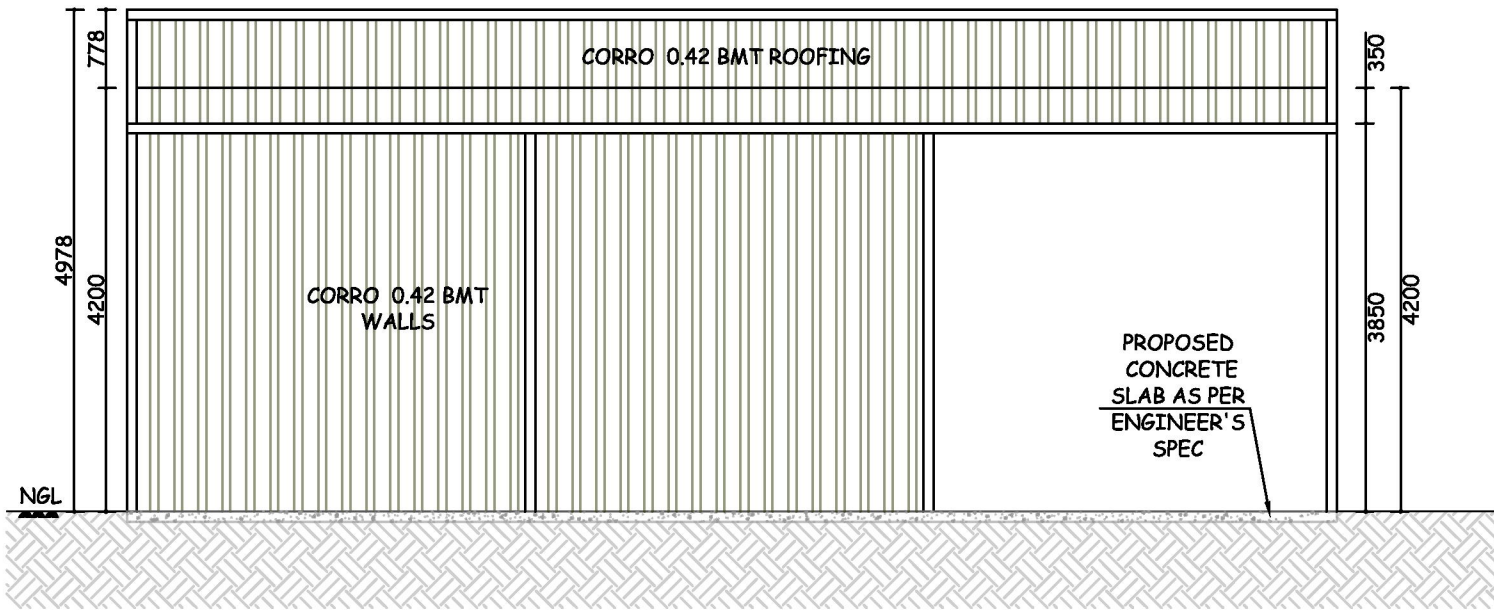

4 WEST ELEVATION



BY DESIGN OUTDOOR PROJECTS
16 BLUEBELL WAY MOORE CREEK
NSW 2340
Email : info@bydesignoutdoor.com.au
Ph : 0267266357

SITE ADDRESS:-
588 WARRAL ROAD,
WARRAL NSW 2340

DRAWING NAME:-
External Elevations
